



City of Madison
 Department of Public Works
PARKS DIVISION
 City-County Building, Suite 104
 210 Martin Luther King, Jr. Blvd.
 Madison, WI 53703



Graphical Scale
 0 40 ft

PROJECT:
**PARK PAVING
 2019**

**BORDNER PARK
 5600 ELDER PL
 MADISON, WI 53703**

Although every effort has been made in preparing these plans and checking them for accuracy, the contractor and subcontractors must check all details and dimensions of their trade and be responsible for the same.

ITEM	DATE
Drawn by:	xx-xx-xxxx
Approved by:	xx-xx-xxxx

PUBLIC WORKS PROJECT #:
####

SHEET TITLE:
DISPLAY

SHEET NUMBER:
P-0



City of Madison
 Department of Public Works
PARKS DIVISION

City-County Building, Suite 104
 210 Martin Luther King, Jr. Blvd.
 Madison, WI 53703

play
**MADISON
 PARKS**

Graphical Scale

0 40 ft



PROJECT:

**PARK PAVING
 2019**

**BRIGHAM PARK
 911 ROSEDALE AVE
 MADISON, WI 53703**

Although every effort has been made in preparing these plans and checking them for accuracy, the contractor and subcontractors must check all details and dimensions of their trade and be responsible for the same.

ITEM	DATE
Drawn by:	xx-xx-xxxx
Approved by:	xx-xx-xxxx

PUBLIC WORKS PROJECT #:


####

SHEET TITLE:

DISPLAY


SHEET NUMBER:

P-0

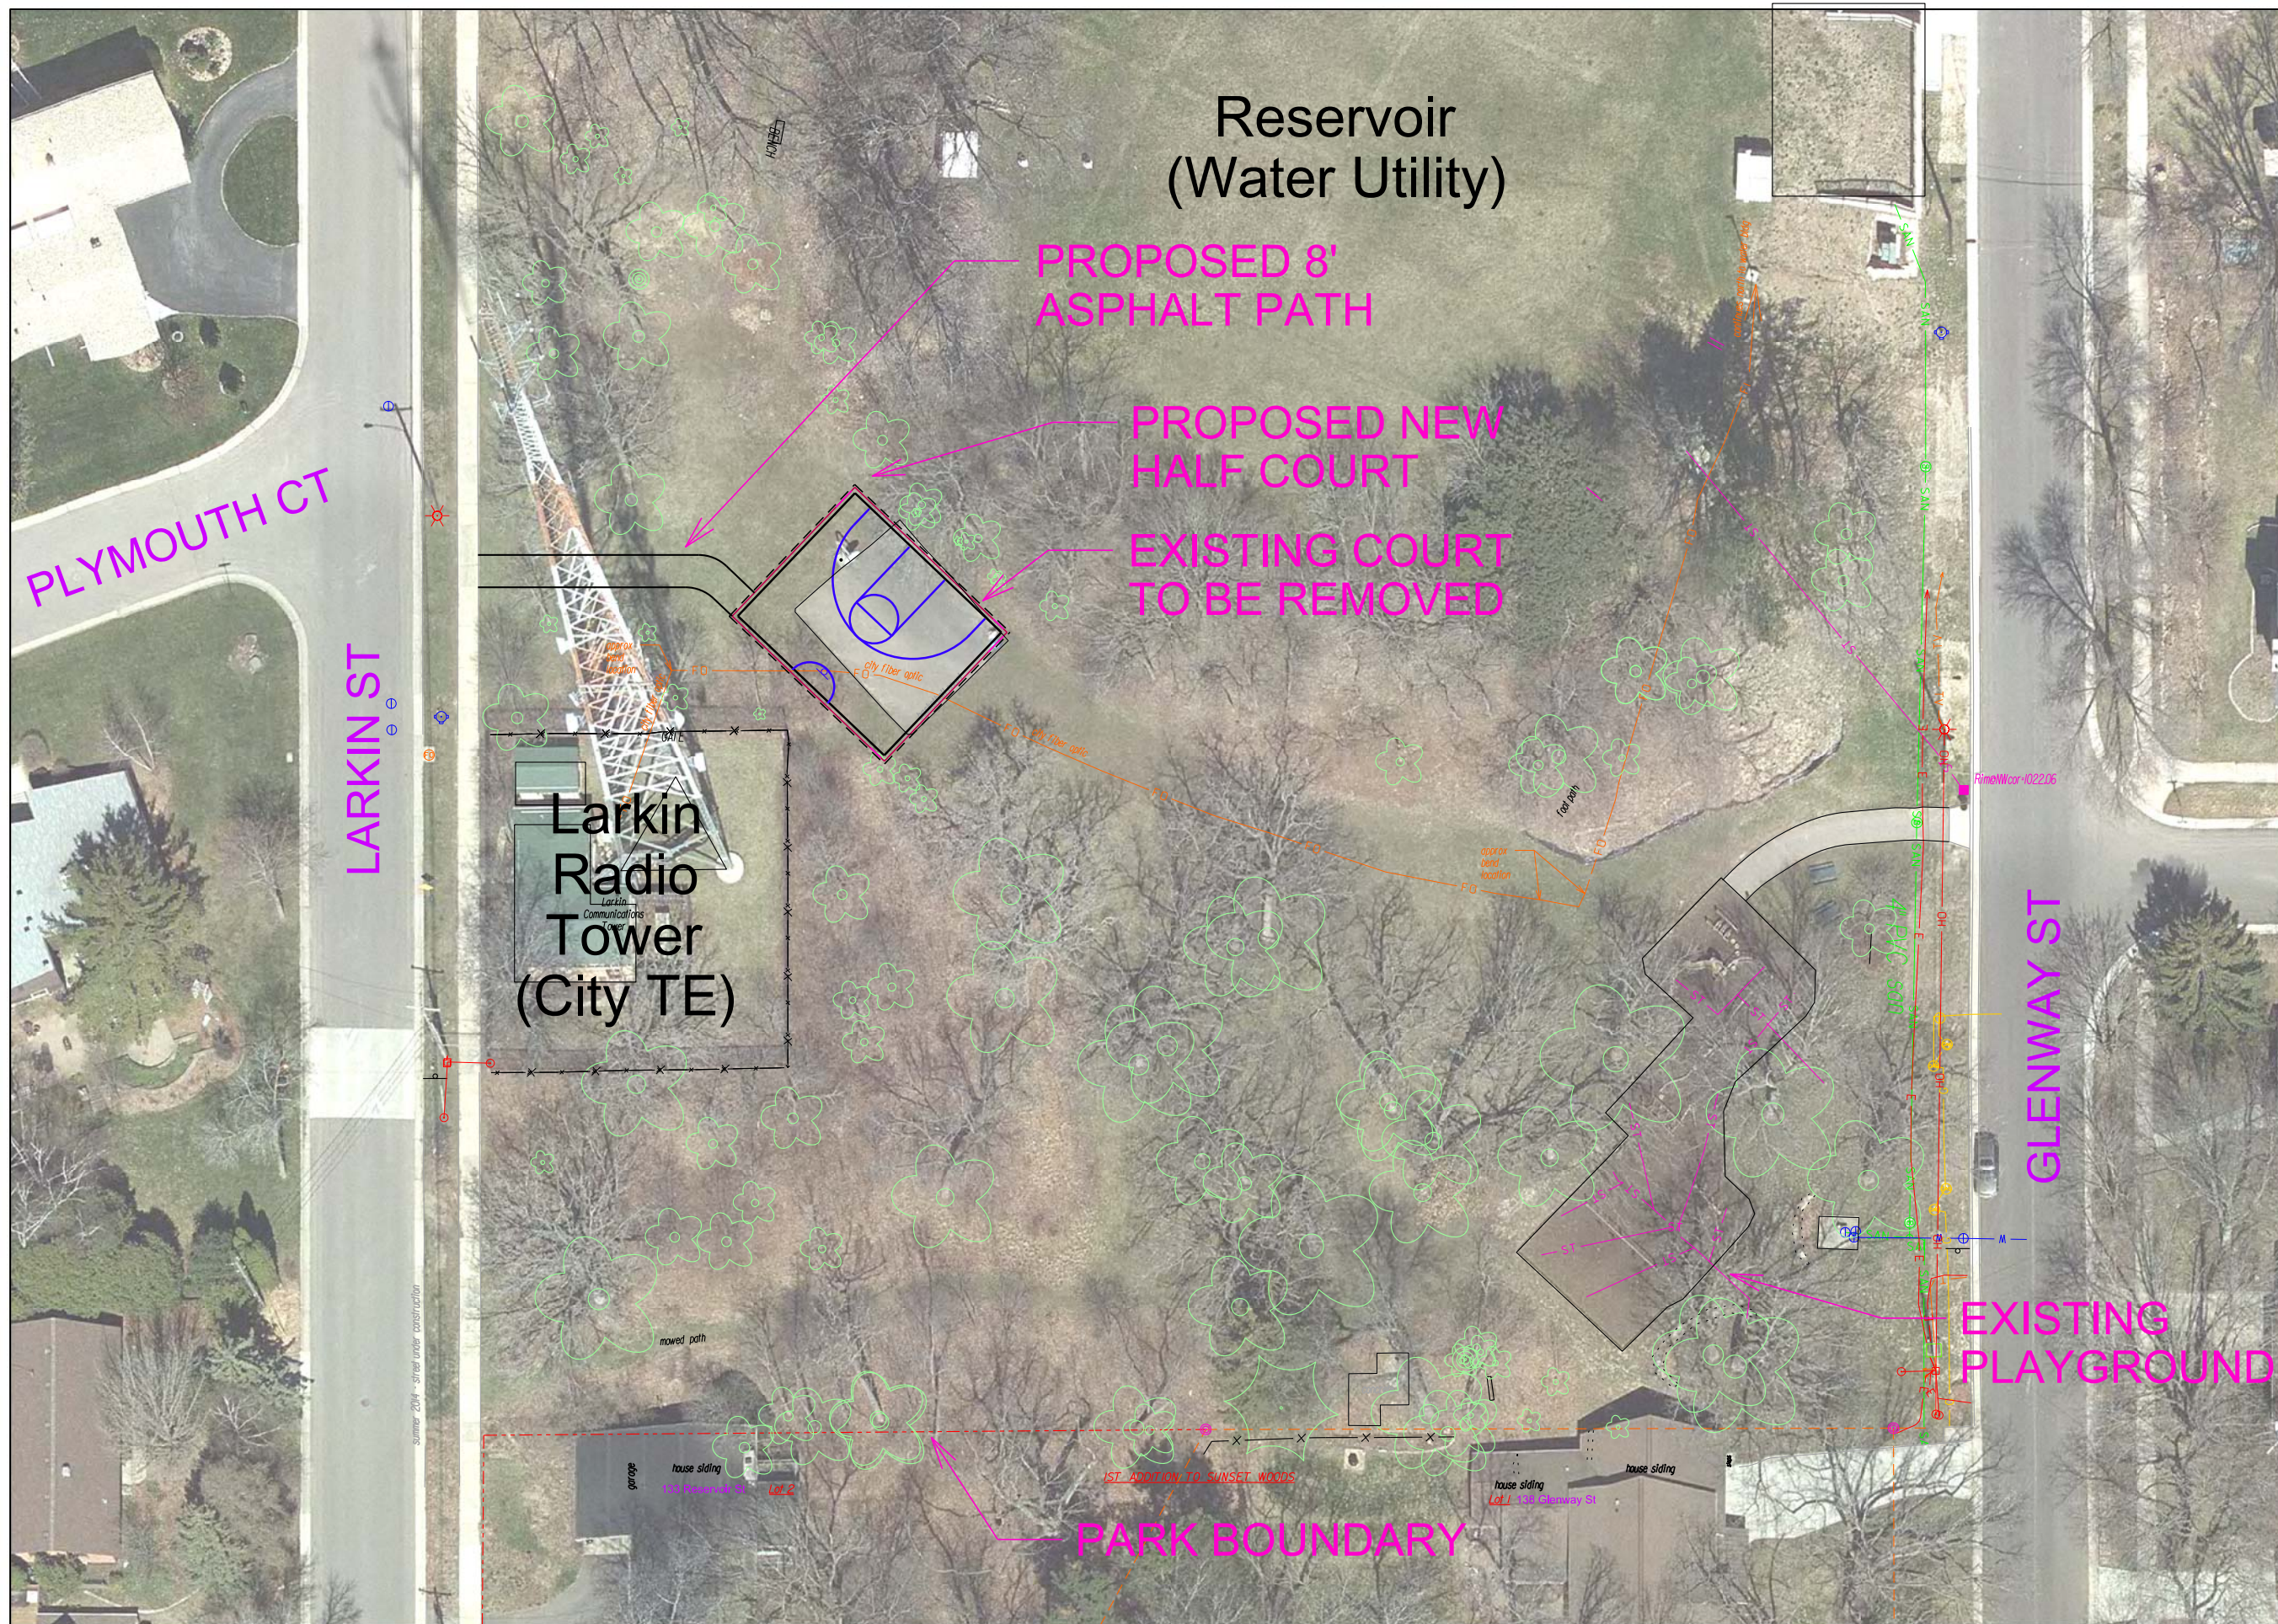

Reservoir (Water Utility)

City of Madison
Department of Public Works
PARKS DIVISION
City-County Building, Suite 104
210 Martin Luther King, Jr. Blvd.
Madison, WI 53703

 

PROJECT:
**PARK PAVING
2019**

**RESERVOIR PARK
126 GLENWAY ST
MADISON, WI 53713**


Although every effort has been made in preparing these plans and checking them for accuracy, the contractor and subcontractors must check all details and dimensions of their trade and be responsible for the same.

ITEM	DATE
Drawn by:	xx-xx-xxxx
Approved by:	xx-xx-xxxx

PUBLIC WORKS PROJECT #:
####

SHEET TITLE:
DISPLAY


SHEET NUMBER:
P-0

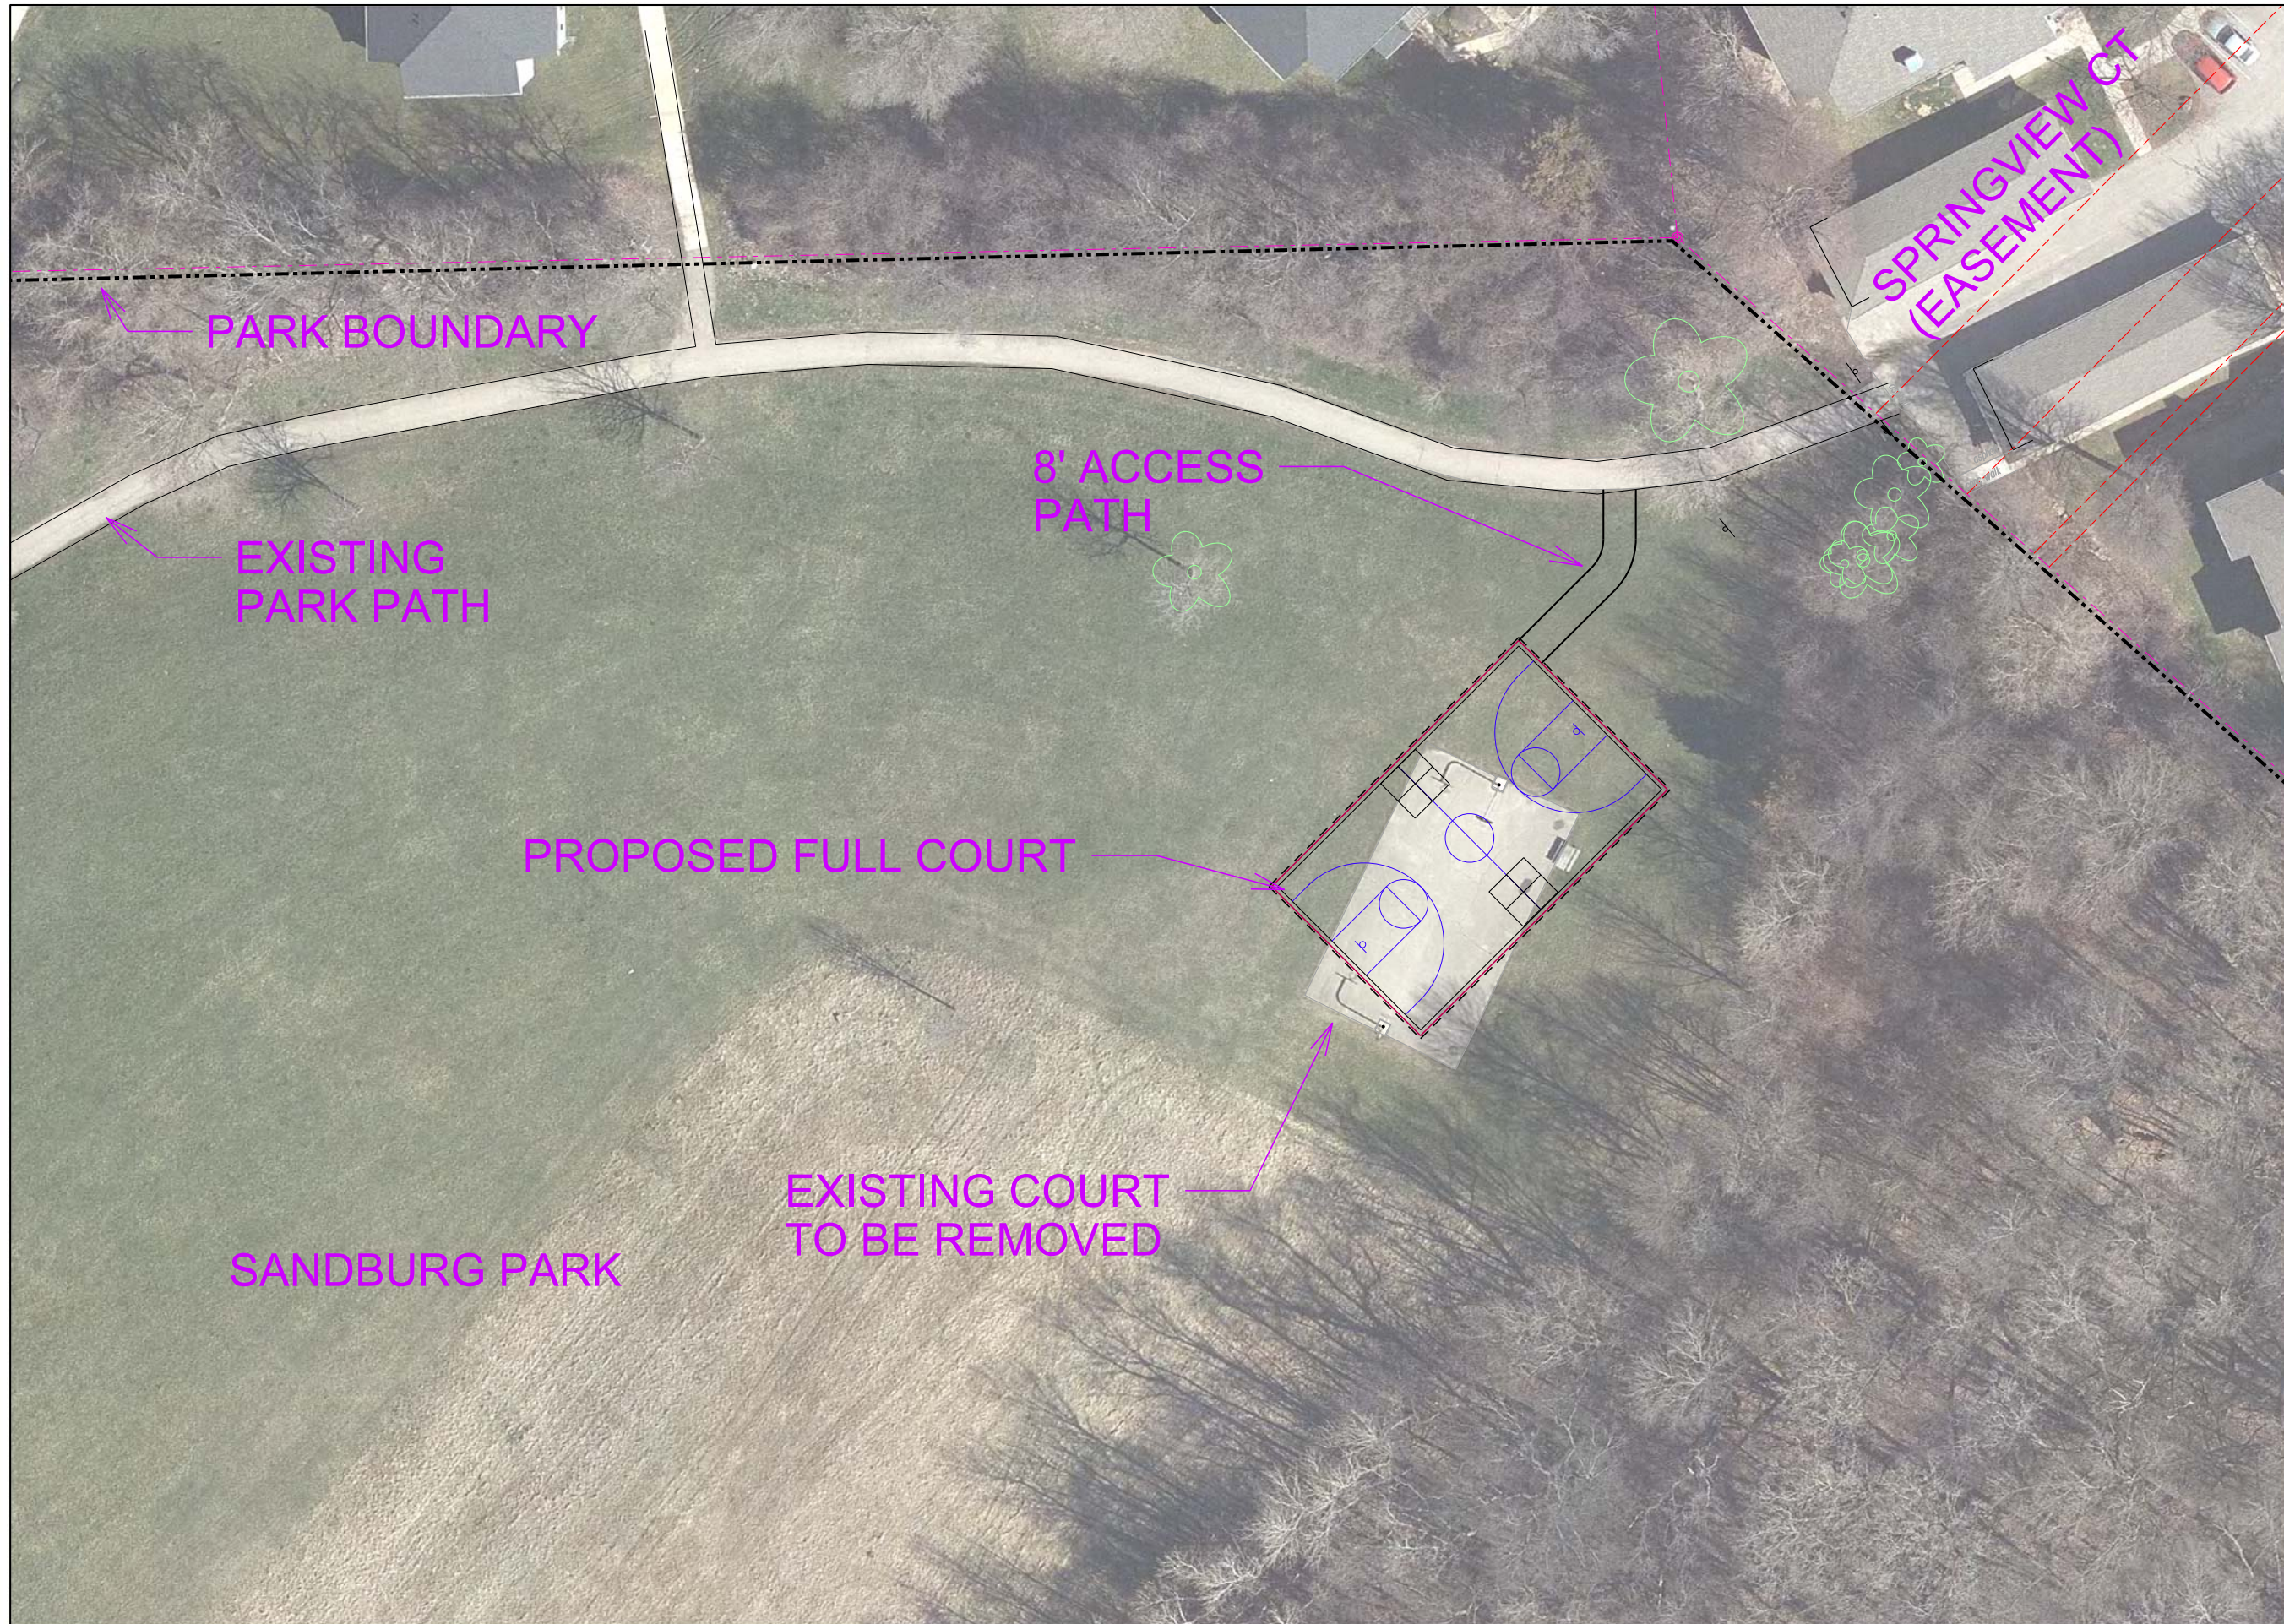

City of Madison
 Department of Public Works
PARKS DIVISION

City-County Building, Suite 104
 210 Martin Luther King, Jr. Blvd.
 Madison, WI 53703

play
**MADISON
 PARKS**

 

PROJECT:
**PARK PAVING
 2019**

**SANDBURG
 PARK & WOODS
 55 SPRINGVIEW CT
 MADISON, WI 53703**

Although every effort has been made in preparing these plans and checking them for accuracy, the contractor and subcontractors must check all details and dimensions of their trade and be responsible for the same.

ITEM	DATE
Drawn by:	xx-xx-xxxx
Approved by:	xx-xx-xxxx

PUBLIC WORKS PROJECT #:
####

SHEET TITLE:
DISPLAY


SHEET NUMBER:
P-0

LEGEND

- EX. CONTOUR (INDEX)
- - - - EX. APPROXIMATE PROPERTY LINE
- E- EX. ELECTRICAL
- █ PRO. ASPHALT
- ▨ PRO. CONSTRUCTION ENTRANCE
- PRO. CONSTRUCTION FENCE
- PRO. SILT SOCK
- NRC NO ROOT CUT PER BID ITEM 10803
- PRO. CONTOUR (INDEX)
- - - - PRO. CONTOUR (INTER)
- + PRO. SPOT EL.


NOTES

- 1.) THE CONTRACTOR SHALL BE RESPONSIBLE FOR REPAIRING ANY EXISTING UTILITIES, STRUCTURES, SIDEWALK, CURB, LAWN, PAVEMENT, ETC. DAMAGED THROUGH CONSTRUCTION ACTIVITIES AT THEIR OWN EXPENSE. REPAIRS SHALL BE MADE IN ACCORDANCE WITH THE CITY OF MADISON STANDARD SPECIFICATIONS FOR PUBLIC WORKS CONSTRUCTION.
- 2.) ALL DISTURBED AREAS SHALL RECEIVE EROSION CONTROL MATTING SHALL RECEIVE CLASS 1, URBAN TYLE A EROSION CONTROL MATTING. EIGHT-FOOT WIDE SWALE SHALL RECEIVED CLASS II TYPE C EROSION CONTROL MATTING.

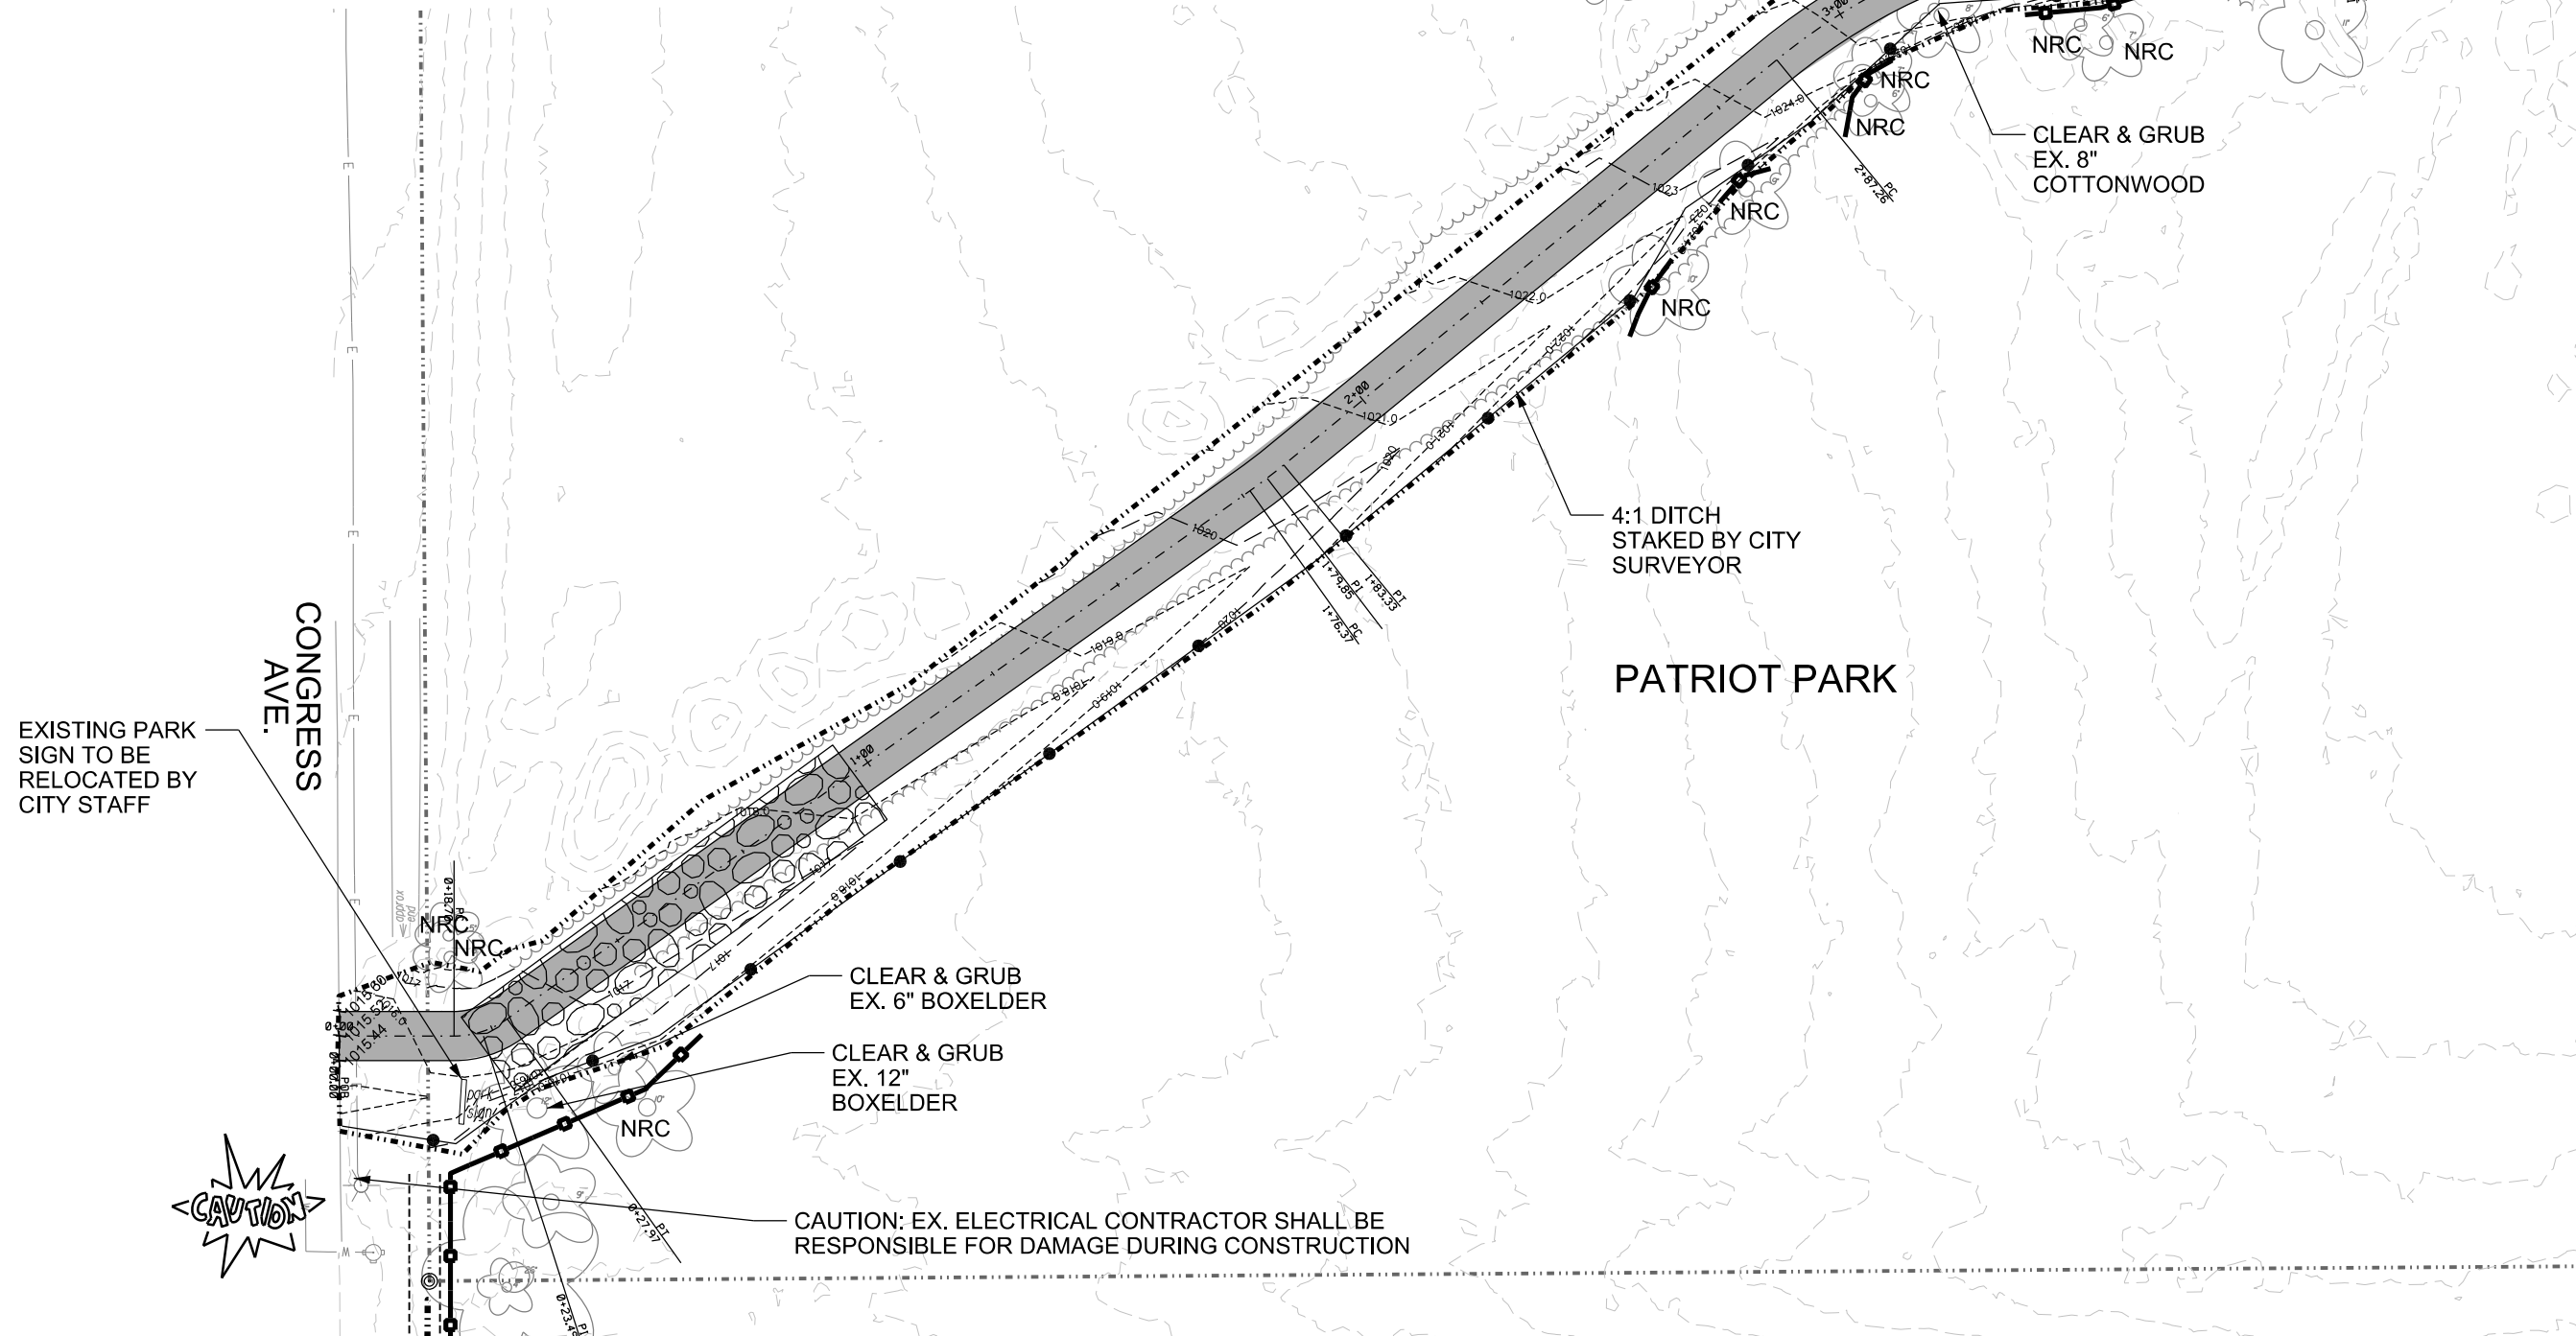

City of Madison
 Department of Public Works
PARKS DIVISION
 City-County Building, Suite 104
 210 Martin Luther King, Jr. Blvd.
 Madison, WI 53703

play
**MADISON
 PARKS**

 

PROJECT:
**PATRIOT PARK
 PATH**

**PATRIOT PARK
 5333 CONGRESS AVE
 MADISON, WI 53718**

Although every effort has been made in preparing these plans and checking them for accuracy, the contractor and subcontractors must check all details and dimensions of their trade and be responsible for the same.

ITEM	DATE
Drawn by:	xx-xx-xxxx
Approved by:	xx-xx-xxxx

PUBLIC WORKS PROJECT #:
####

SHEET TITLE:
**GRADING AND
 EROSION CONTROL
 PLAN**

SHEET NUMBER:
L-1