


VAN HISE AVE

VAN HISE AVE

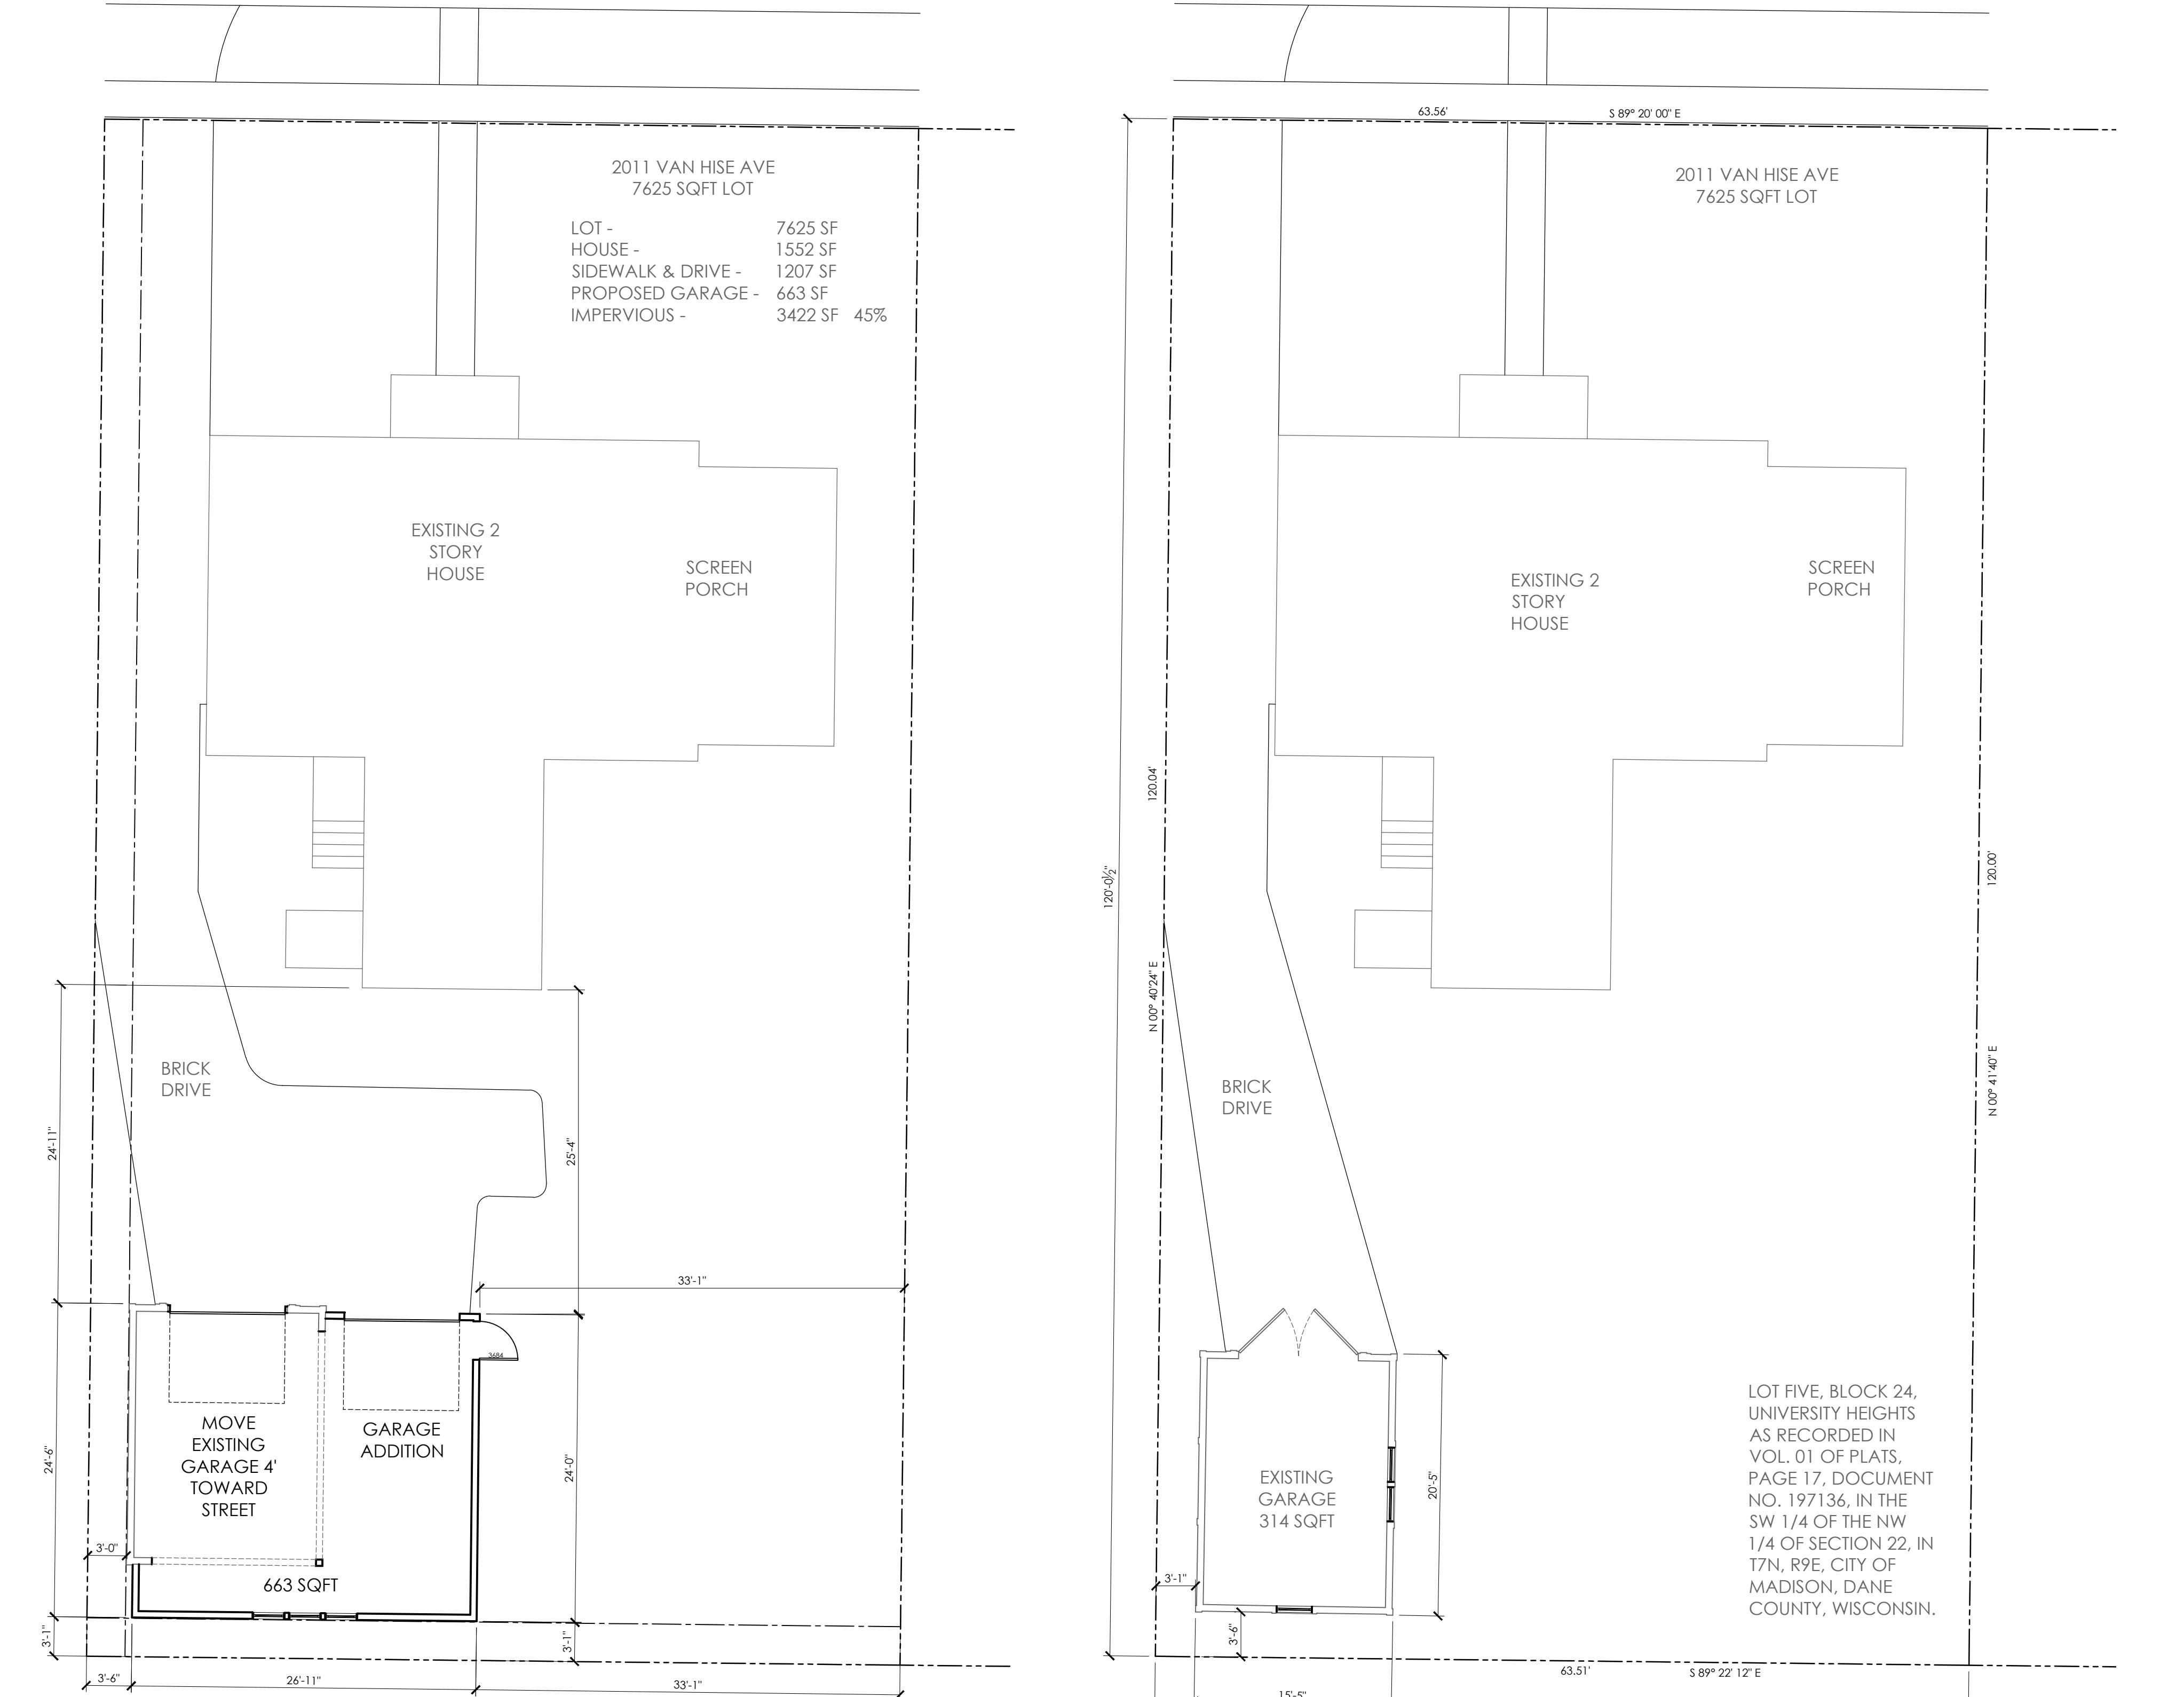


2 PROPOSED SITE PLAN

1/8" = 1'-0"

MOVE EXISTING GARAGE & ADD SECOND PARKING STALL



1 EXISTING GARAGE

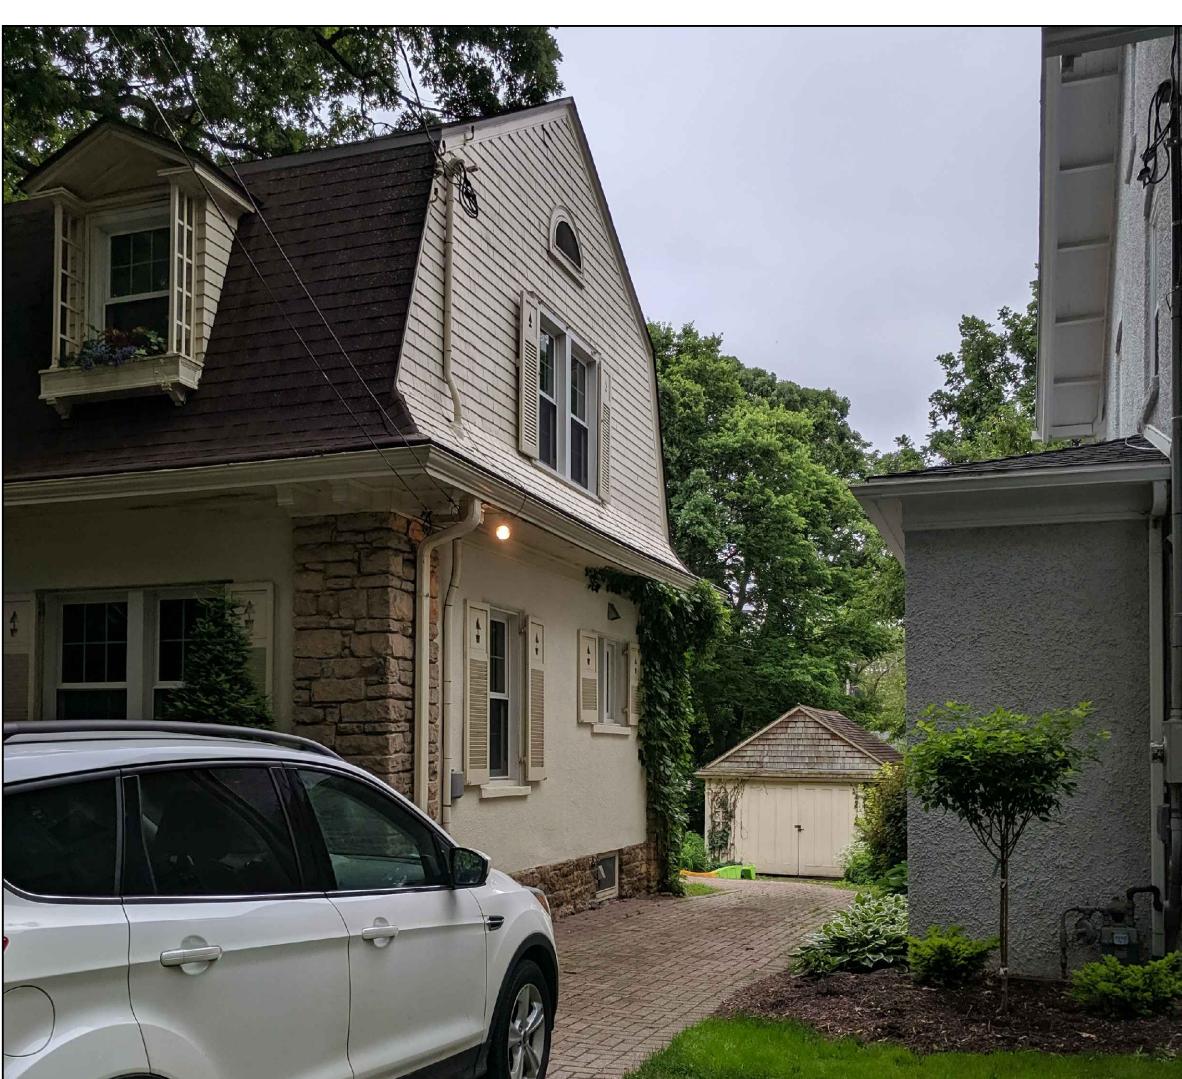


ISSUANCES:

Schematic Design Phase:
This drawing indicates the scale and relationship of the project components.
This drawing is not for construction.

PROJECT #: 180320.00
SHEET NUMBER

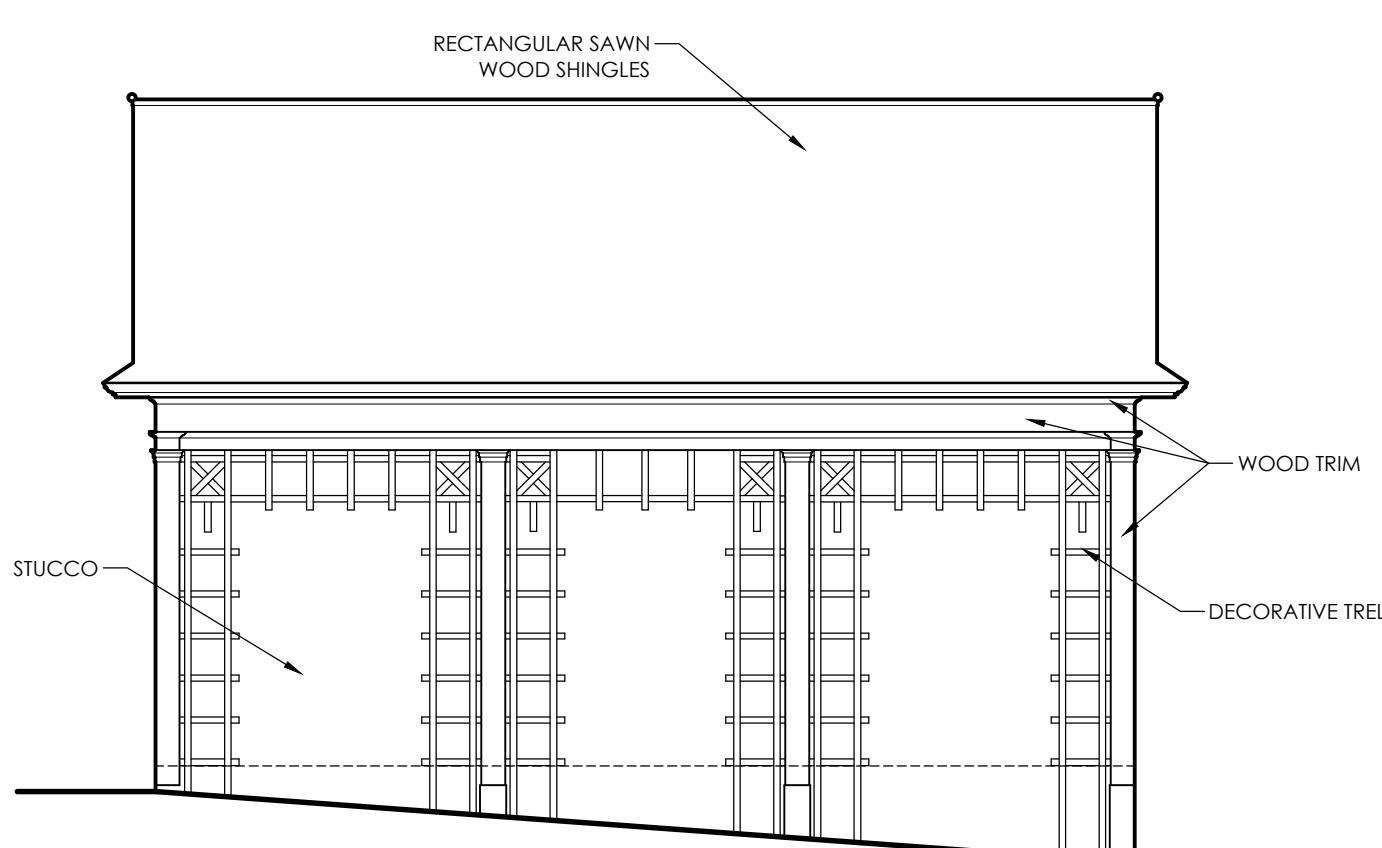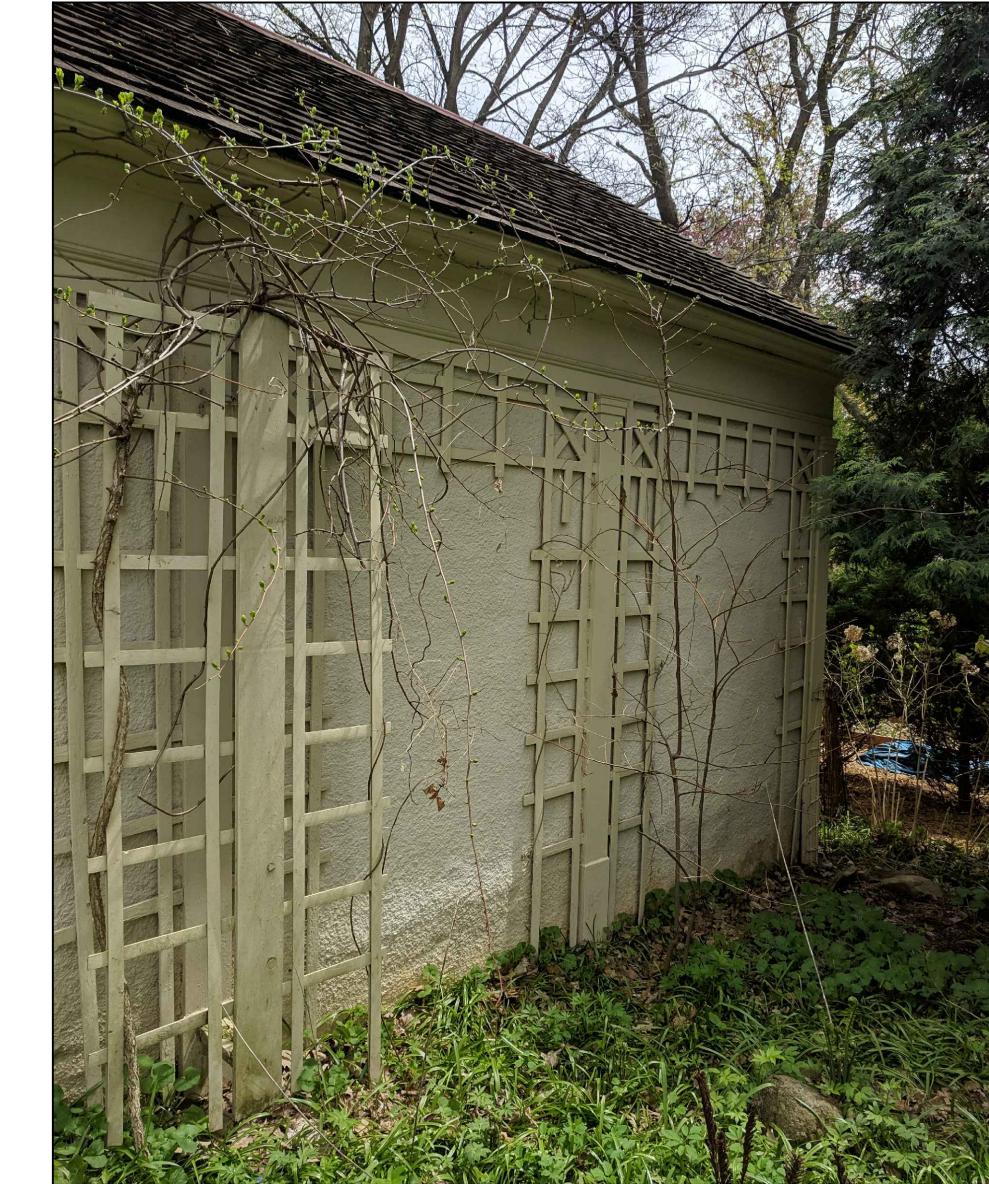


6 EXISTING FRONT ELEVATION

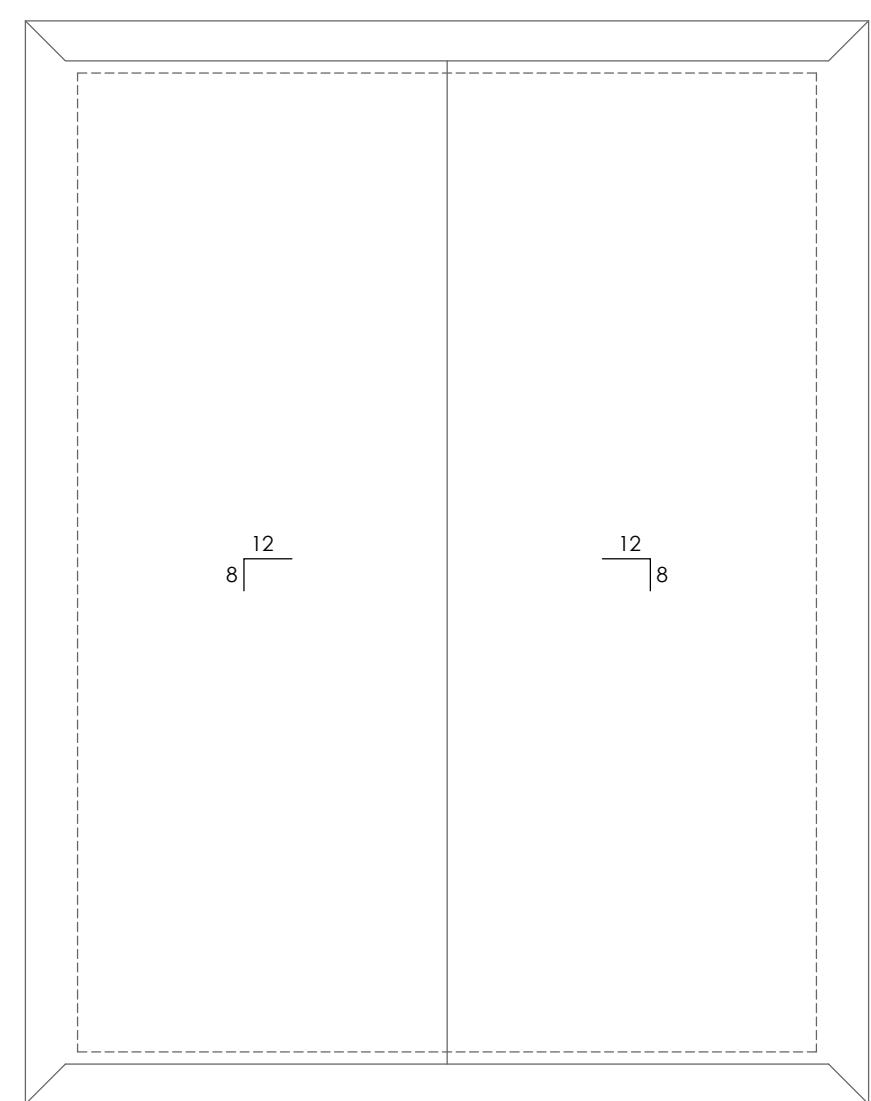


4 EXISTING ROOF PLAN

1/4" = 1'-0"

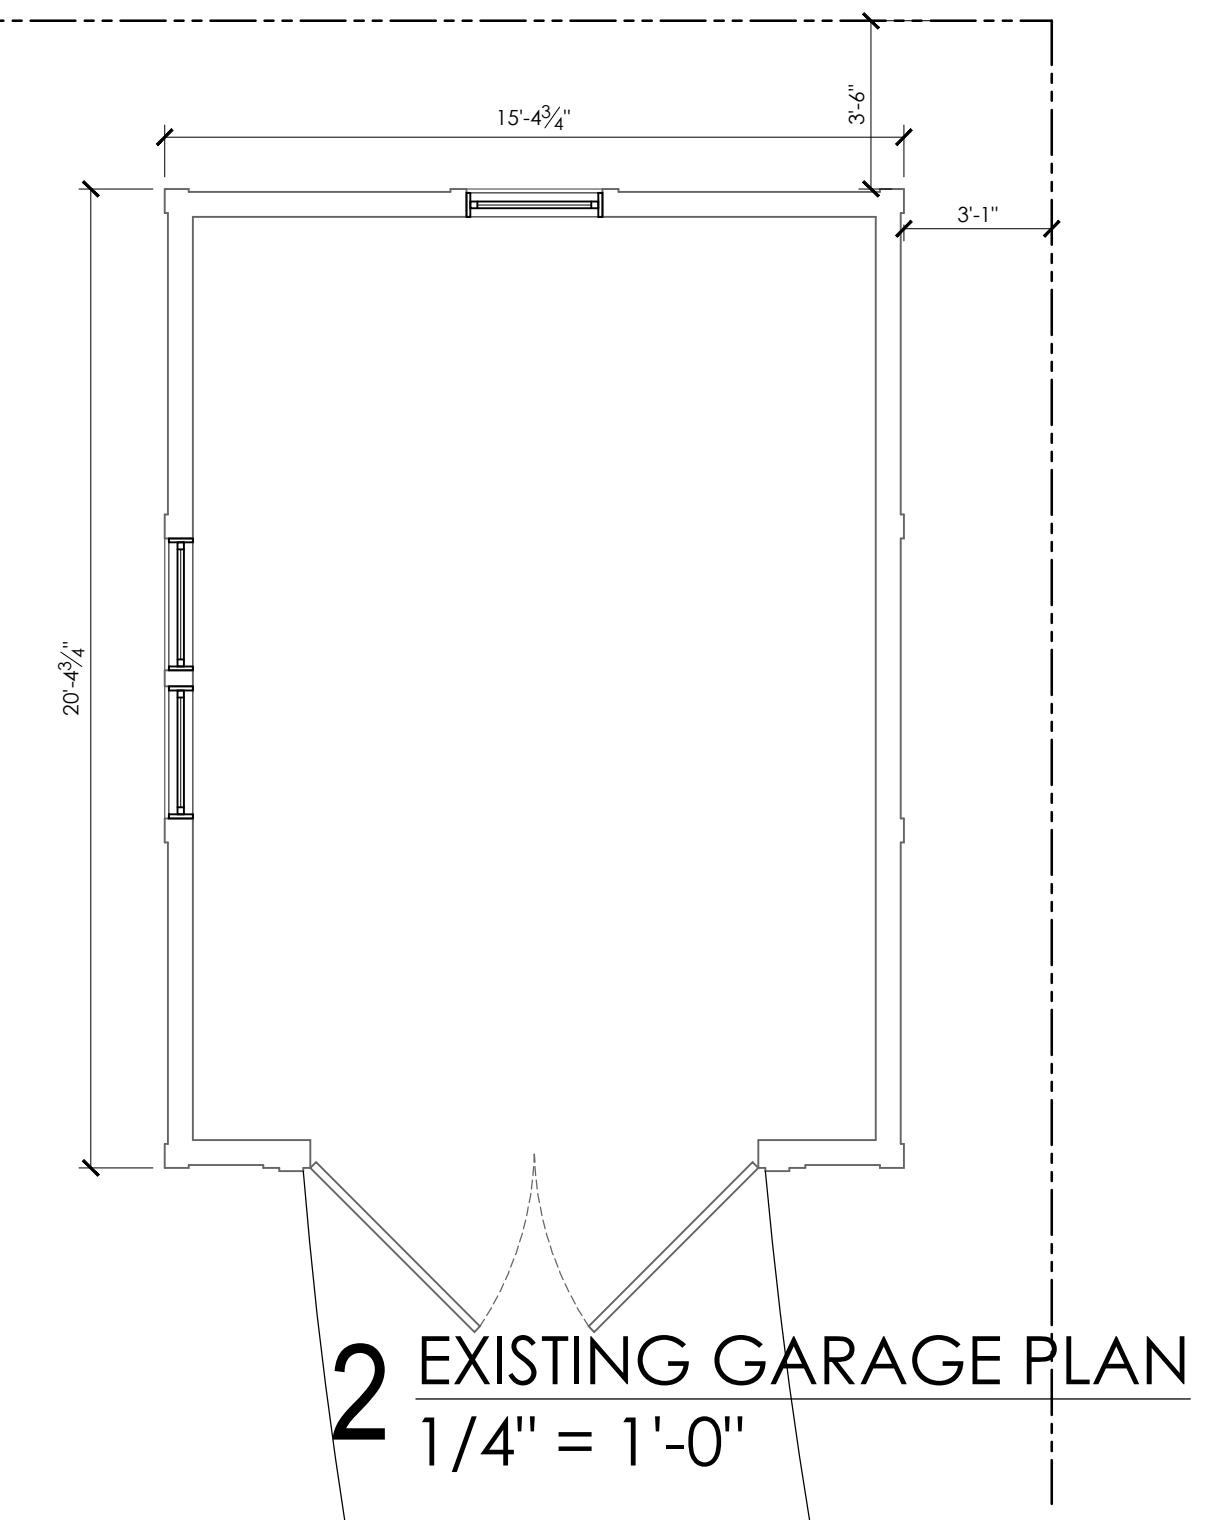


EXISTING GARAGE PLAN

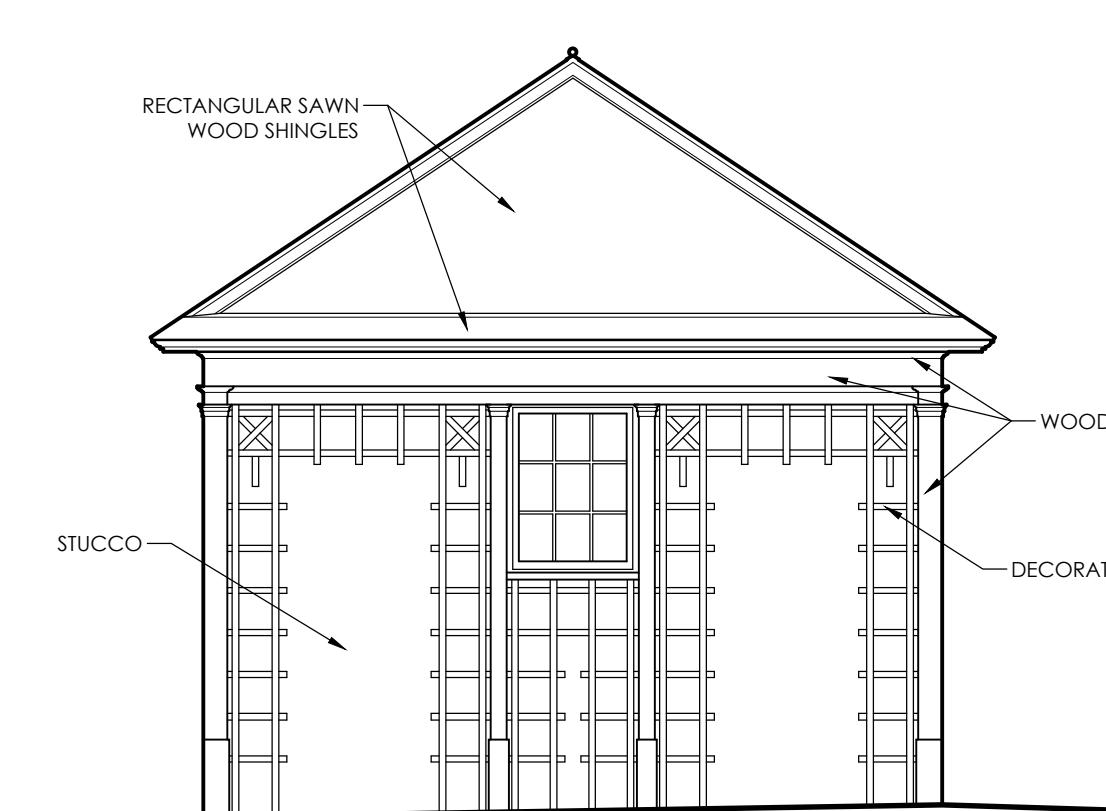


5 EXISTING FRONT ELEVATION

1/4" = 1'-0"

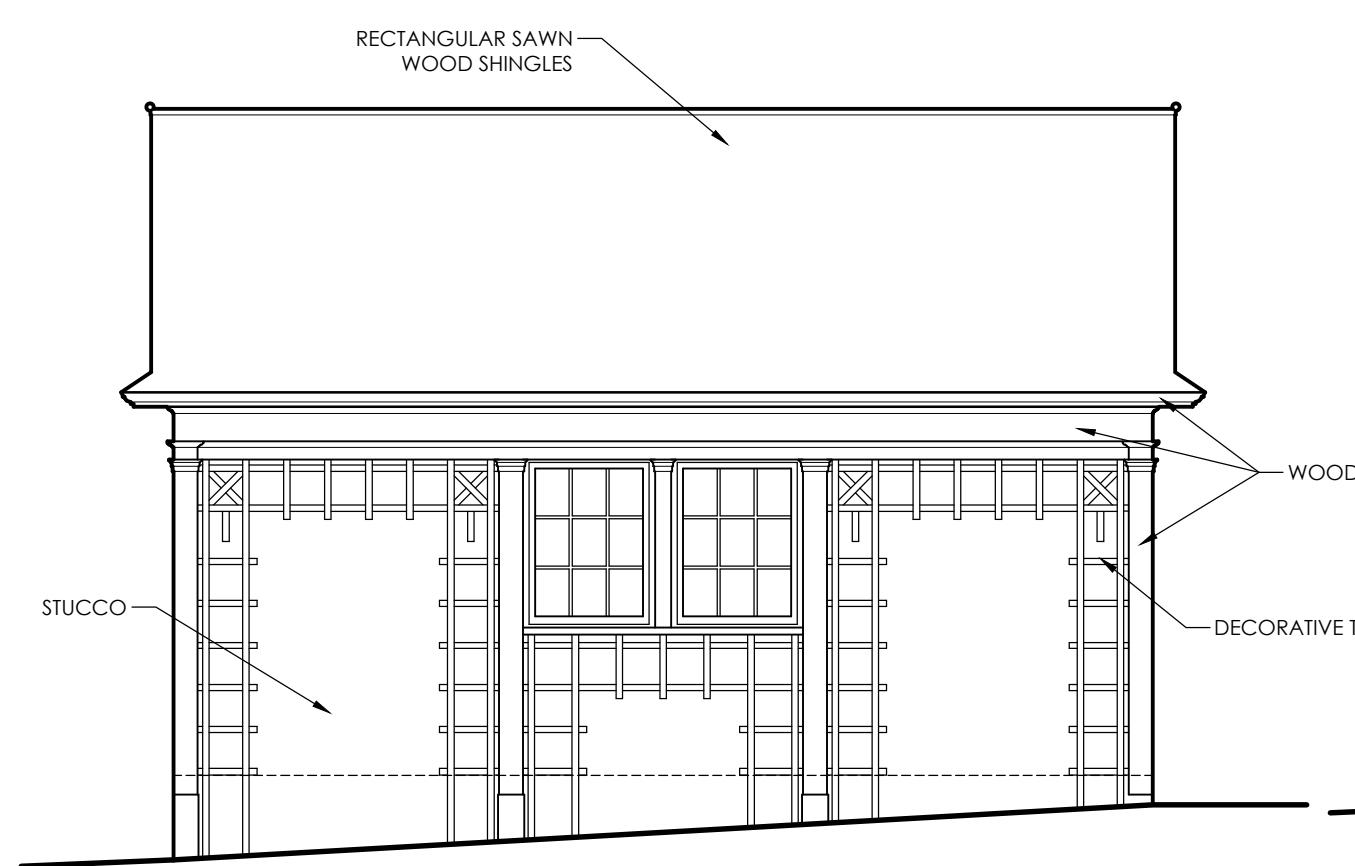

3 EXISTING FRONT ELEVATION

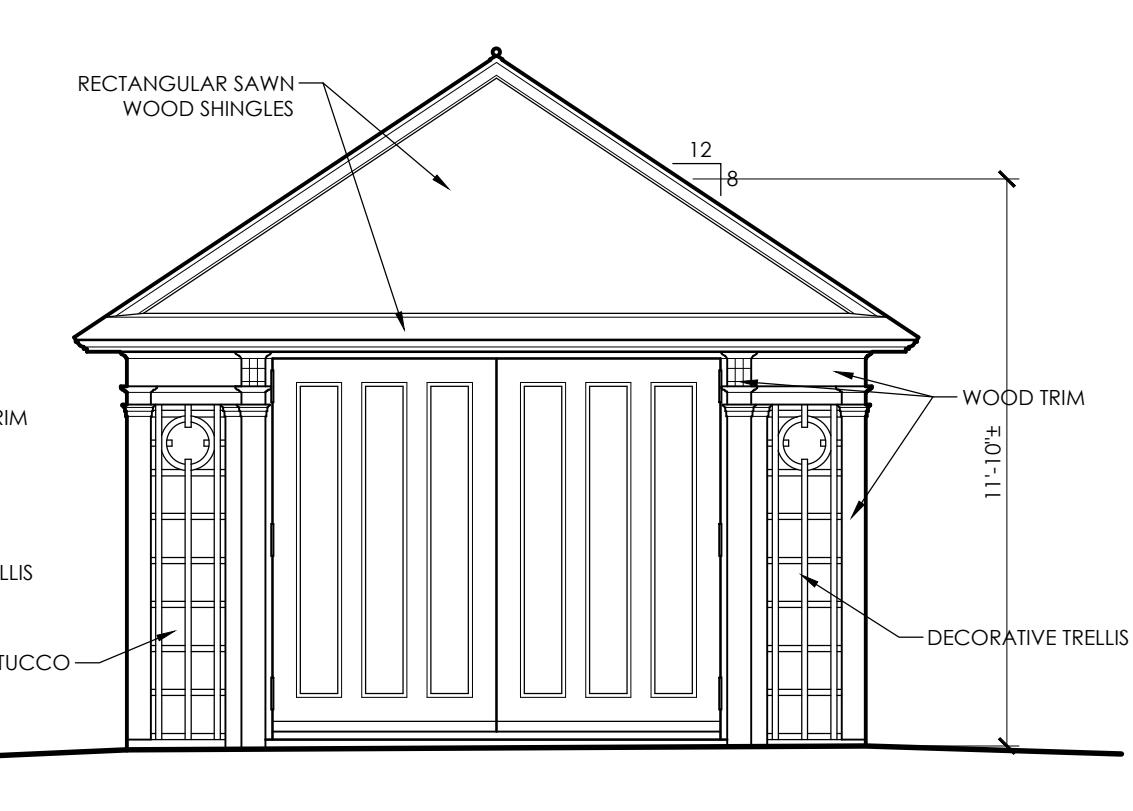

1 EXISTING FRONT ELEVATION

MURRAY RESIDENCE
GARAGE & HOUSE FRONT STOOP
2011 VAN HISE AVE

2011 VAN HISE AVE
MADISON WI 53726

ISSUANCES:

Schematic Design Phase:


This drawing indicates the scale and relationship of the project components.

This drawing is not for construction.

PROJECT #: 180320.00

SHEET NUMBER

A100

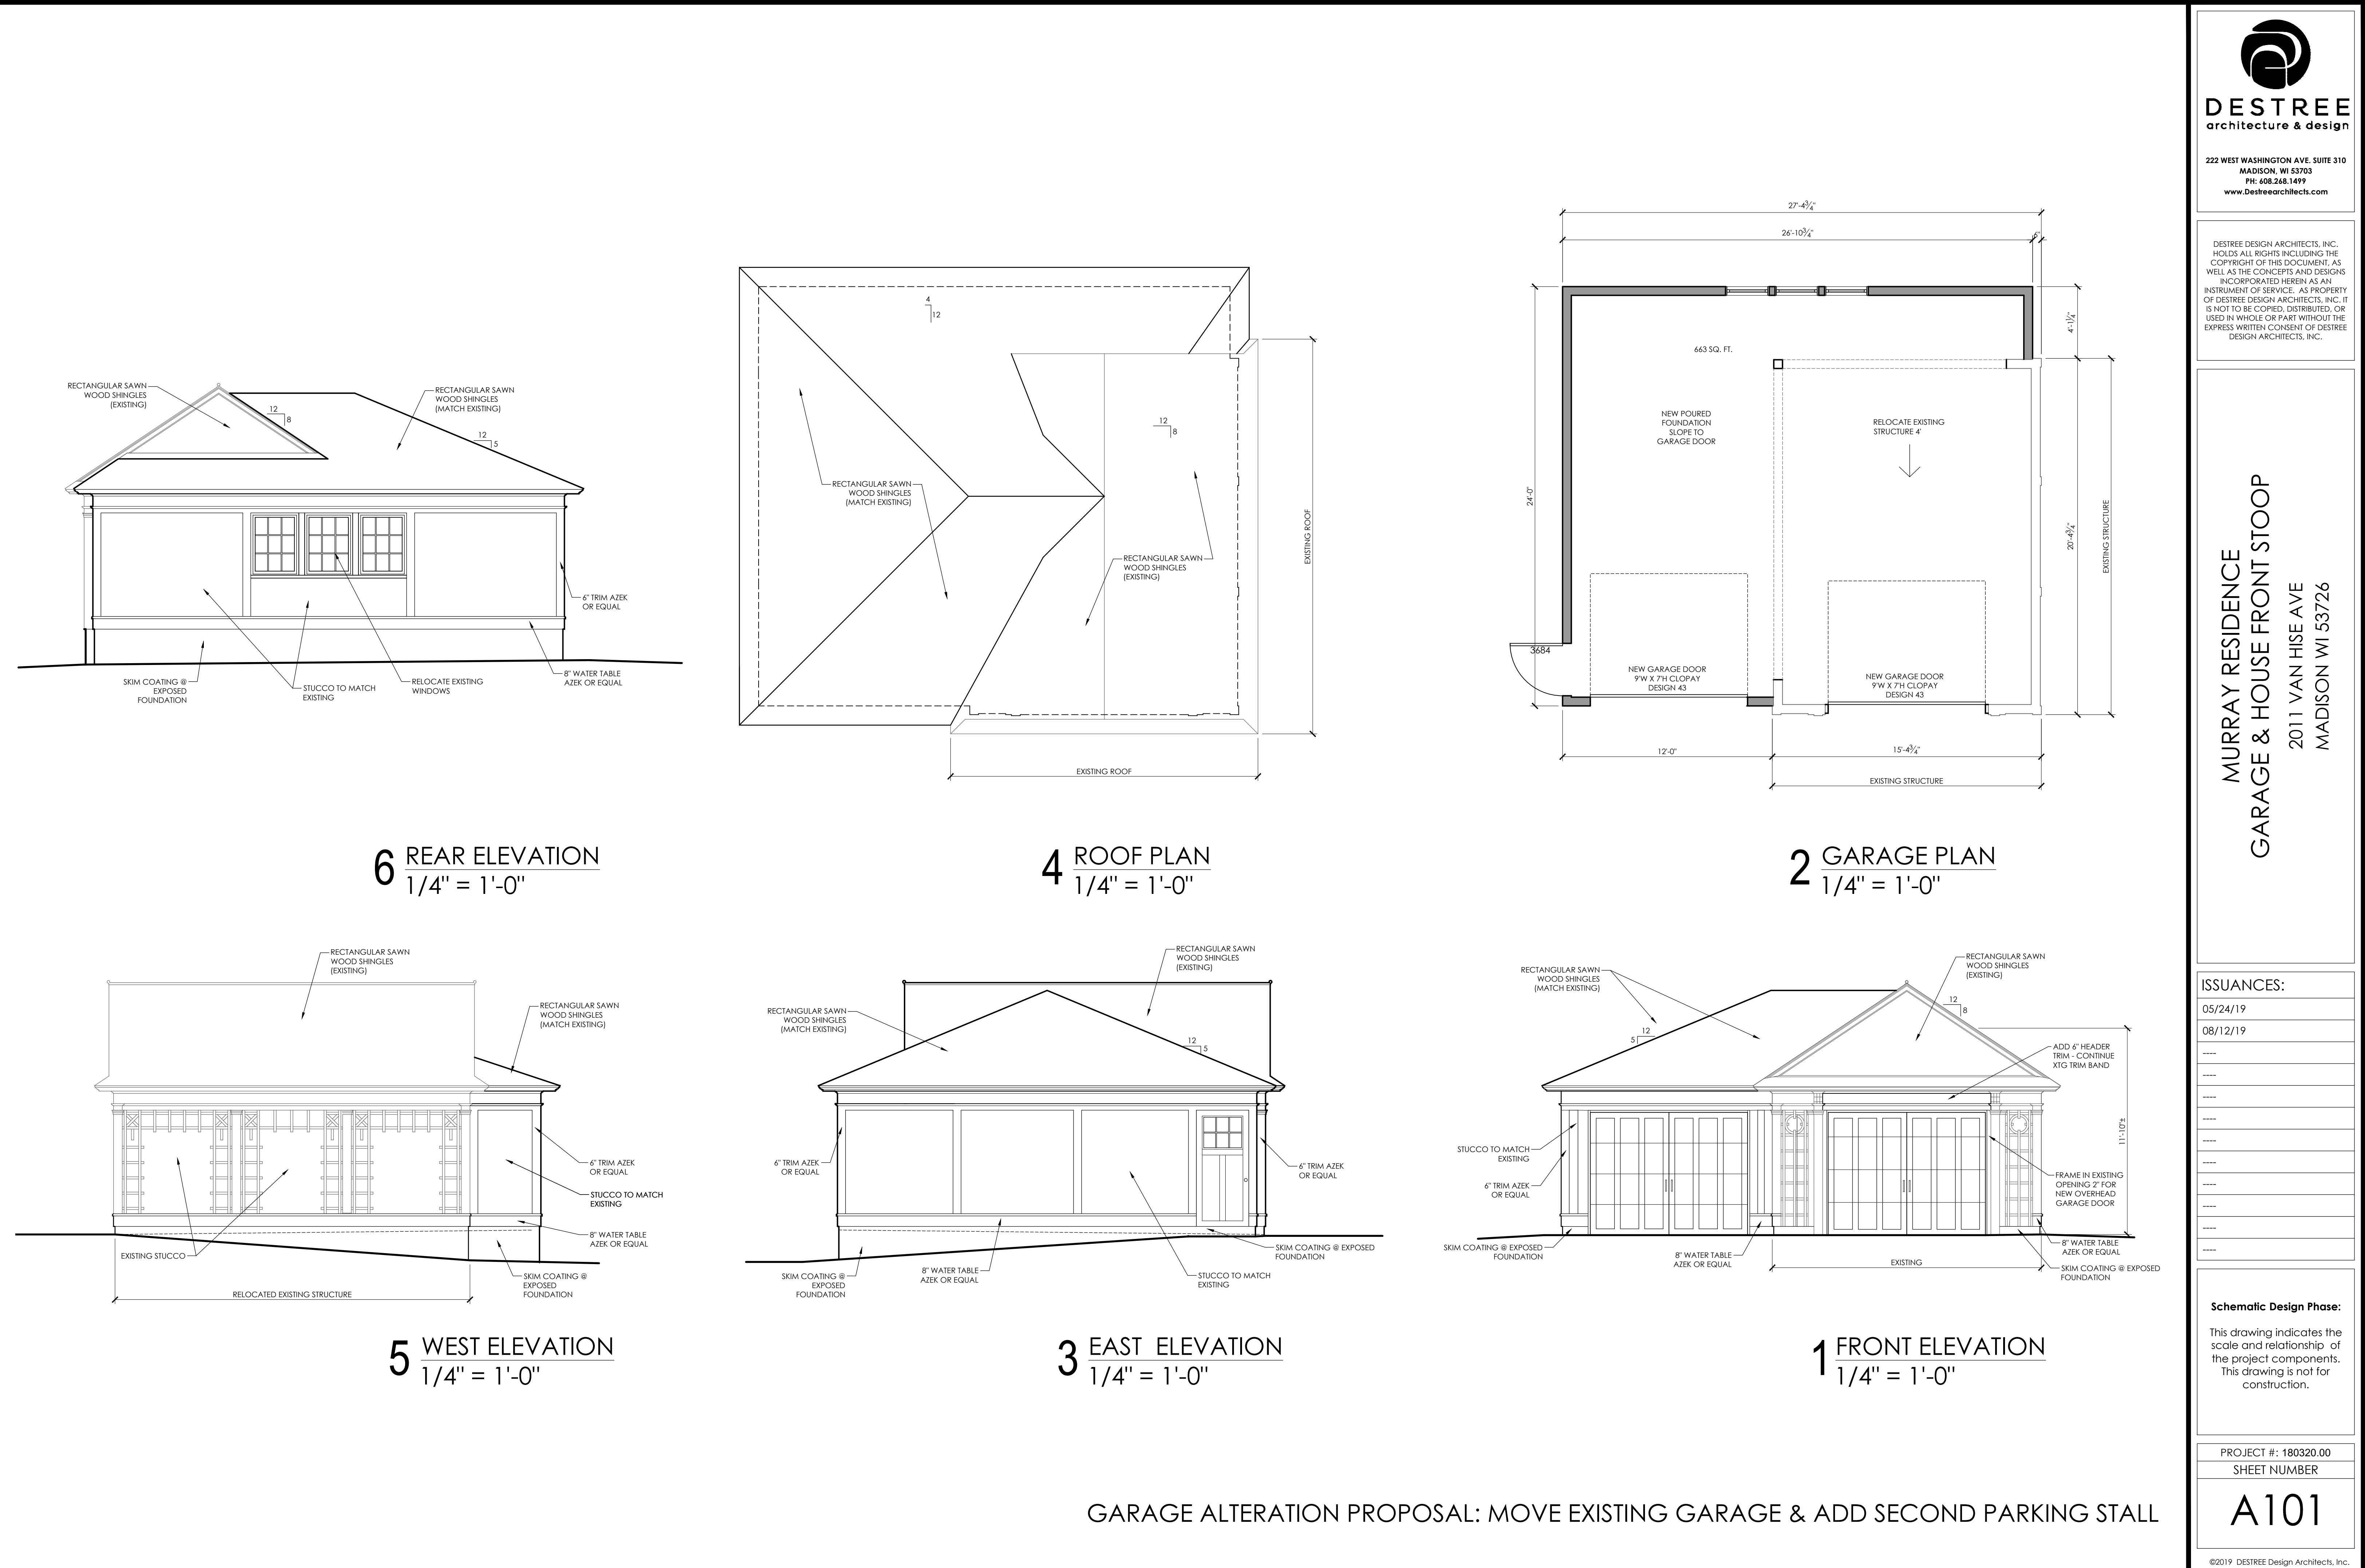

GARAGE ALTERATION PROPOSAL: MOVE EXISTING GARAGE & ADD SECOND PARKING STALL