
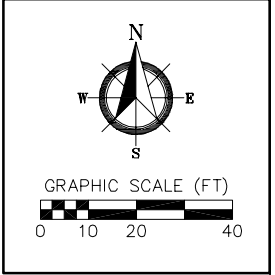


Revisions		Revisions	
No.	Date	No.	Date

Scale:	AS SHOWN
Date:	9/19/2023
Drawn By:	ALC
Project No:	230025
Sheet No:	1 of 2

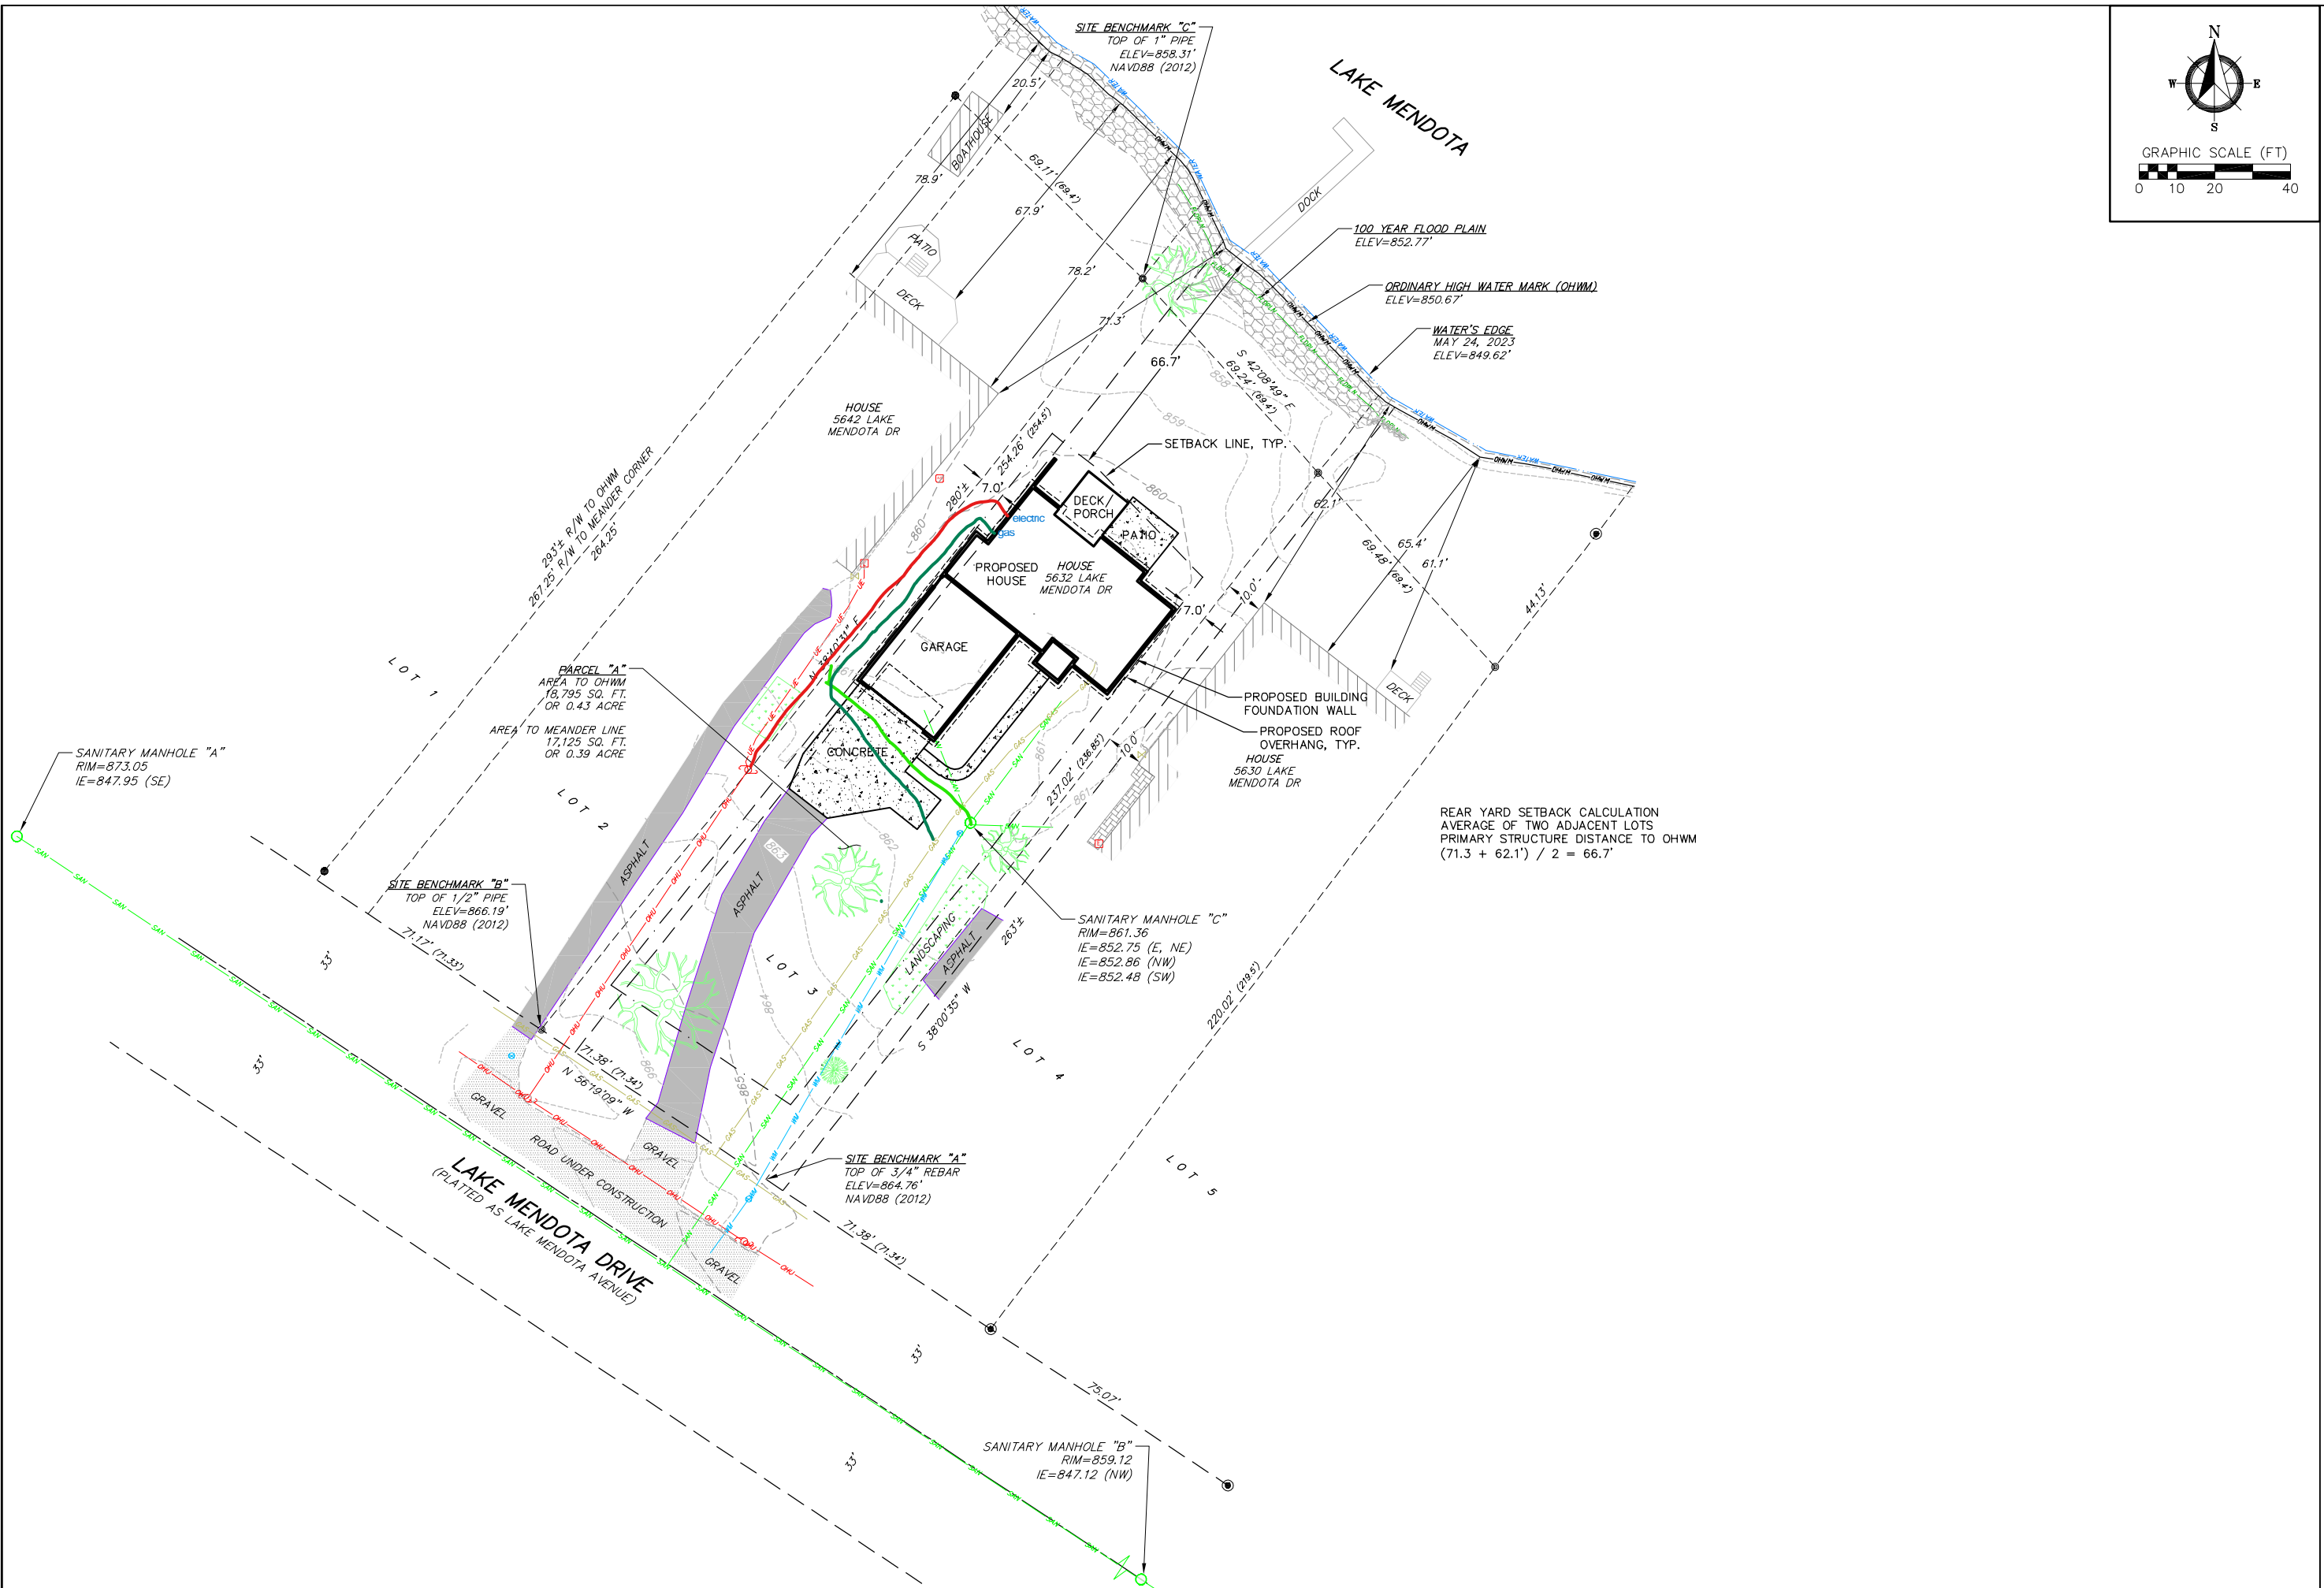

Revisions		Revisions	
No.	Date	Description	No.

Scale:	AS SHOWN
Date:	9/19/2023
Drawn By:	ALC
Project No:	230025
Sheet No:	2 of 2



**FRONT ELEVATION**

SCALE: 1/4" = 1'-0"



**REAR ELEVATION**

SCALE: 1/4" = 1'-0"

THIS PLAN WAS CREATED AS A DRAFTING SERVICE ONLY. IN ADDITION TO AND WITHOUT LIMITING ANY AGREED CONTRACT TERMS, THE DESIGNER IN NO WAY EXPRESSES OR ASSUMES ANY RESPONSIBILITY FOR THE ACCURACY OR COMPLIANCE OF THESE PLANS IN ANY FORM. ALL TALL WALLS GREATER THAN 10'-0" TO BE ENGINEERED BY MATERIAL SUPPLIER.

A1

**AMERICAN DESIGN CONCEPTS**

1334 APFLEGATE, MADISON WI 53713 (608) 273-0710 AMERICANDSIGNCONCEPTS.COM

**HUGGETT RESIDENCE**

**5632 LAKE MENDOTA DRIVE MADISON**

ELEVATIONS


SCALE: 1/4" = 1'

PLAN START DATE 06/20/23


REVISED 01/18/23

REVISED 01/28/23

© 07-2023 American Design Concepts LLC. All use subject to applicable license terms. purchaser has been granted a one-time license to build the structure shown herein (or, if CAD files have been purchased, a license for the purchase to use such files internally for purposes of building multiple buildings); please see license terms. Any unauthorized use, distribution, or disclosure is prohibited.

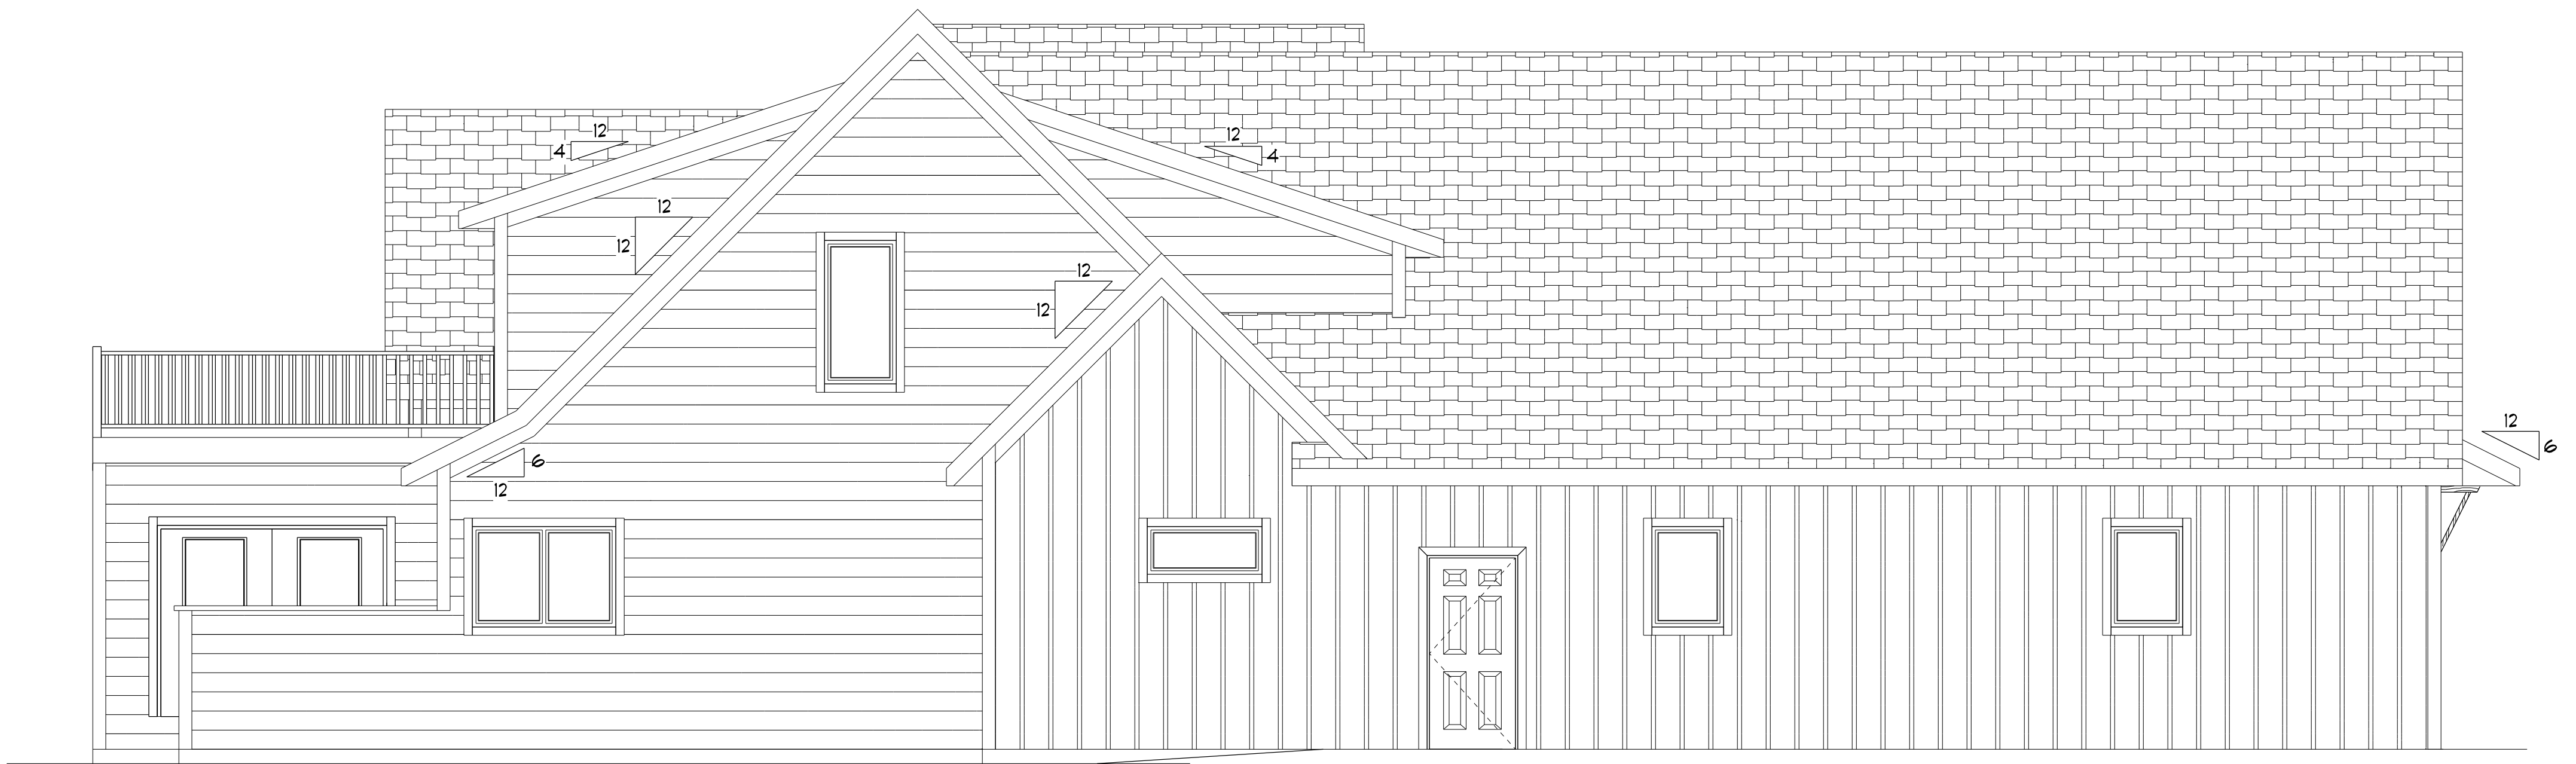

**LEFT ELEVATION**  
SCALE: 1/4" = 1'-0"

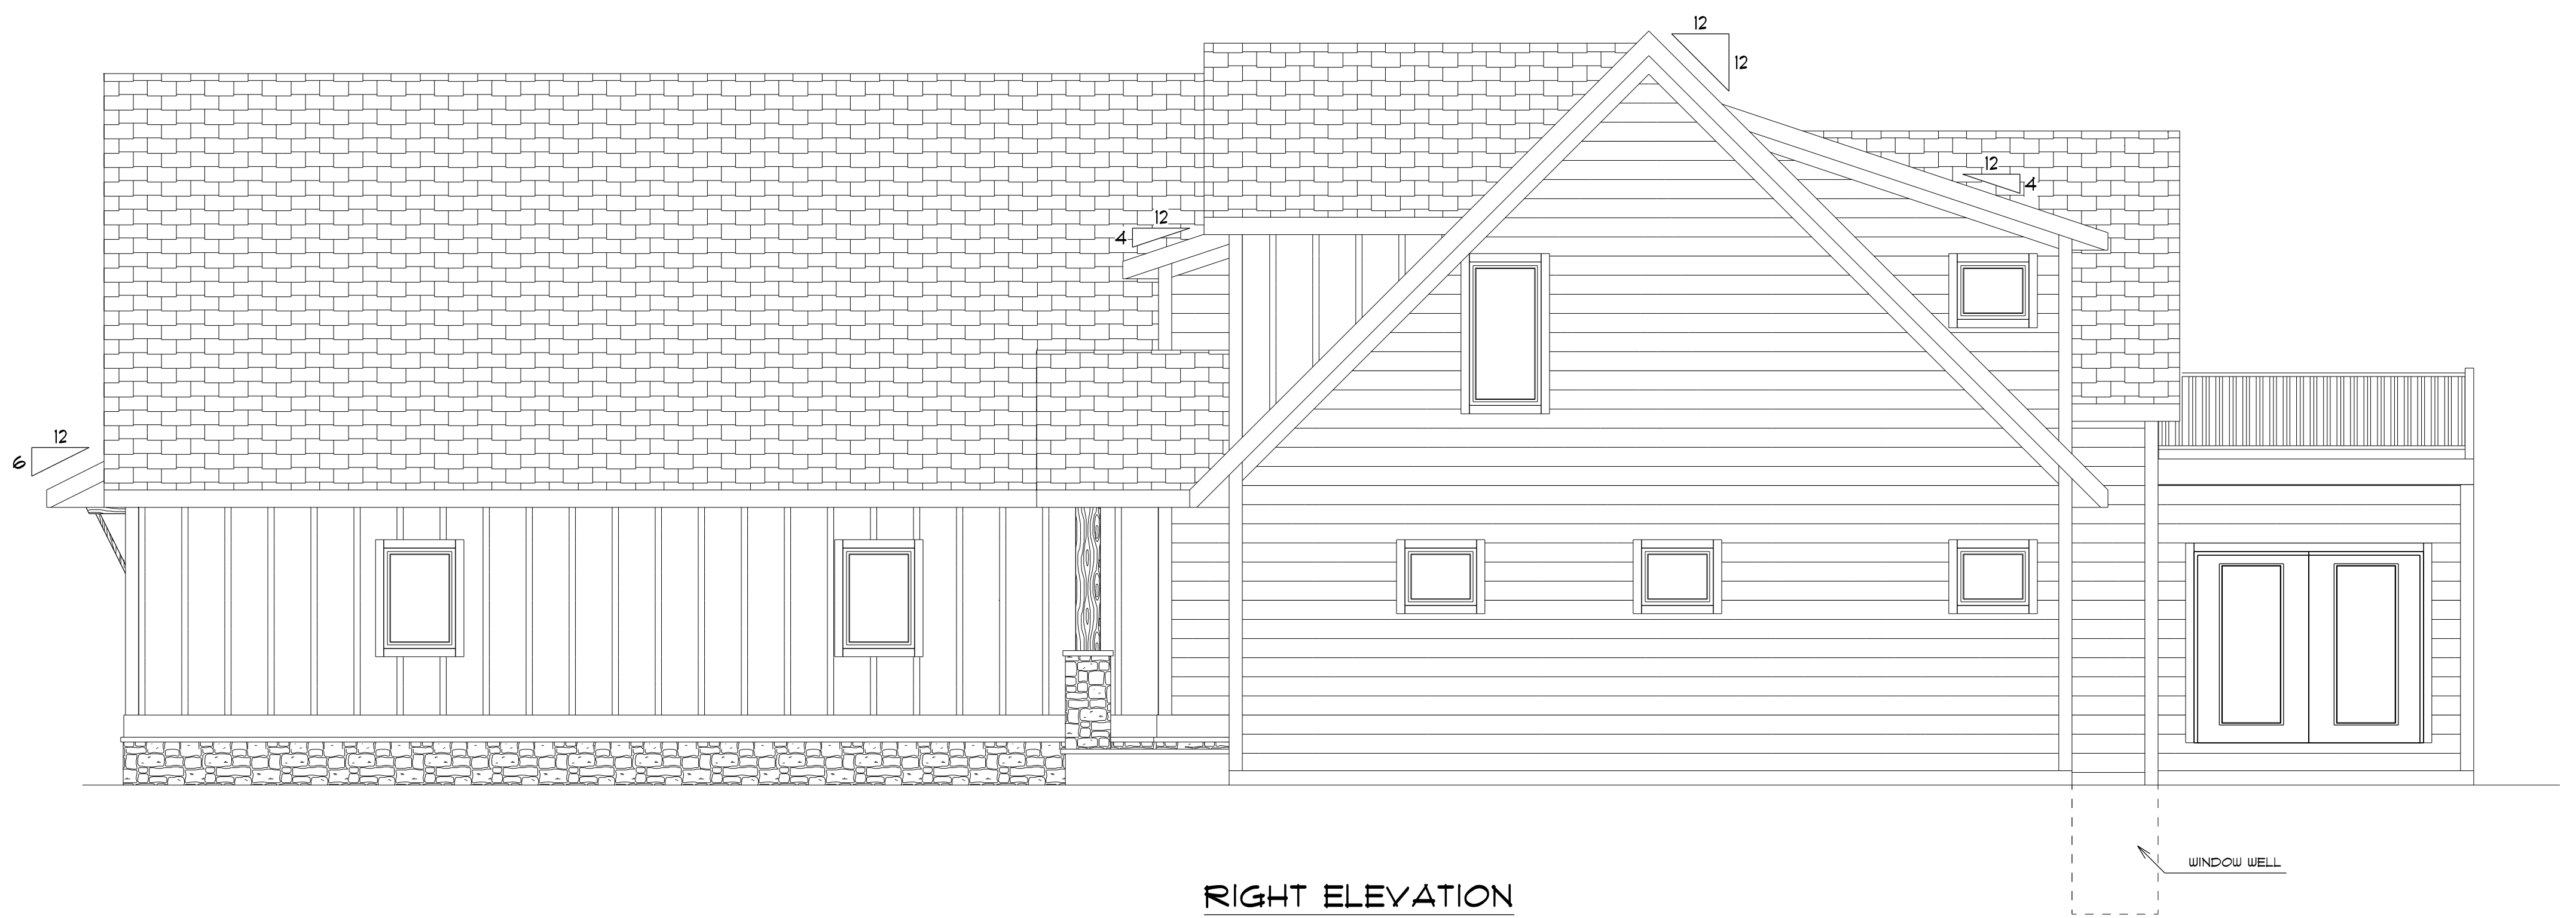

**RIGHT ELEVATION**  
SCALE: 1/4" = 1'-0"

THIS PLAN WAS CREATED AS A DRAFTING SERVICE ONLY. IN ADDITION TO AND WITHOUT LIMITING ANY AGREED CONTRACT TERMS, THE DESIGNER IN NO WAY EXPRESSES OR ASSUMES ANY RESPONSIBILITY FOR THE ACCURACY OR COMPLIANCE OF THESE PLANS IN ANY FORM.  
ALL TALL WALLS GREATER THAN 10'-0" TO BE ENGINEERED BY MATERIAL SUPPLIER.

A2

**AMERICAN DESIGN CONCEPTS**

1334 APPLGATE, MADISON WI 53713 (608) 273-0110 AMERICANDSIGNCONCEPTS.COM

**HUGGETT RESIDENCE**

**5632 LAKE MENDOTA DRIVE MADISON**

SIDE ELEVATIONS


SCALE: 1/4" = 1'

PLAN START DATE 06/20/23

REVISED 01/18/23

REVISED 01/28/23

© 01-2023 American Design Concepts LLC. All use subject to applicable license terms: purchaser has been granted a one-time license to build the structure shown herein (or, if CAD files have been purchased, a license for the purchase to use such files internally for purposes of building multiple buildings); please see license terms. Any unauthorized use, distribution, or disclosure is prohibited.

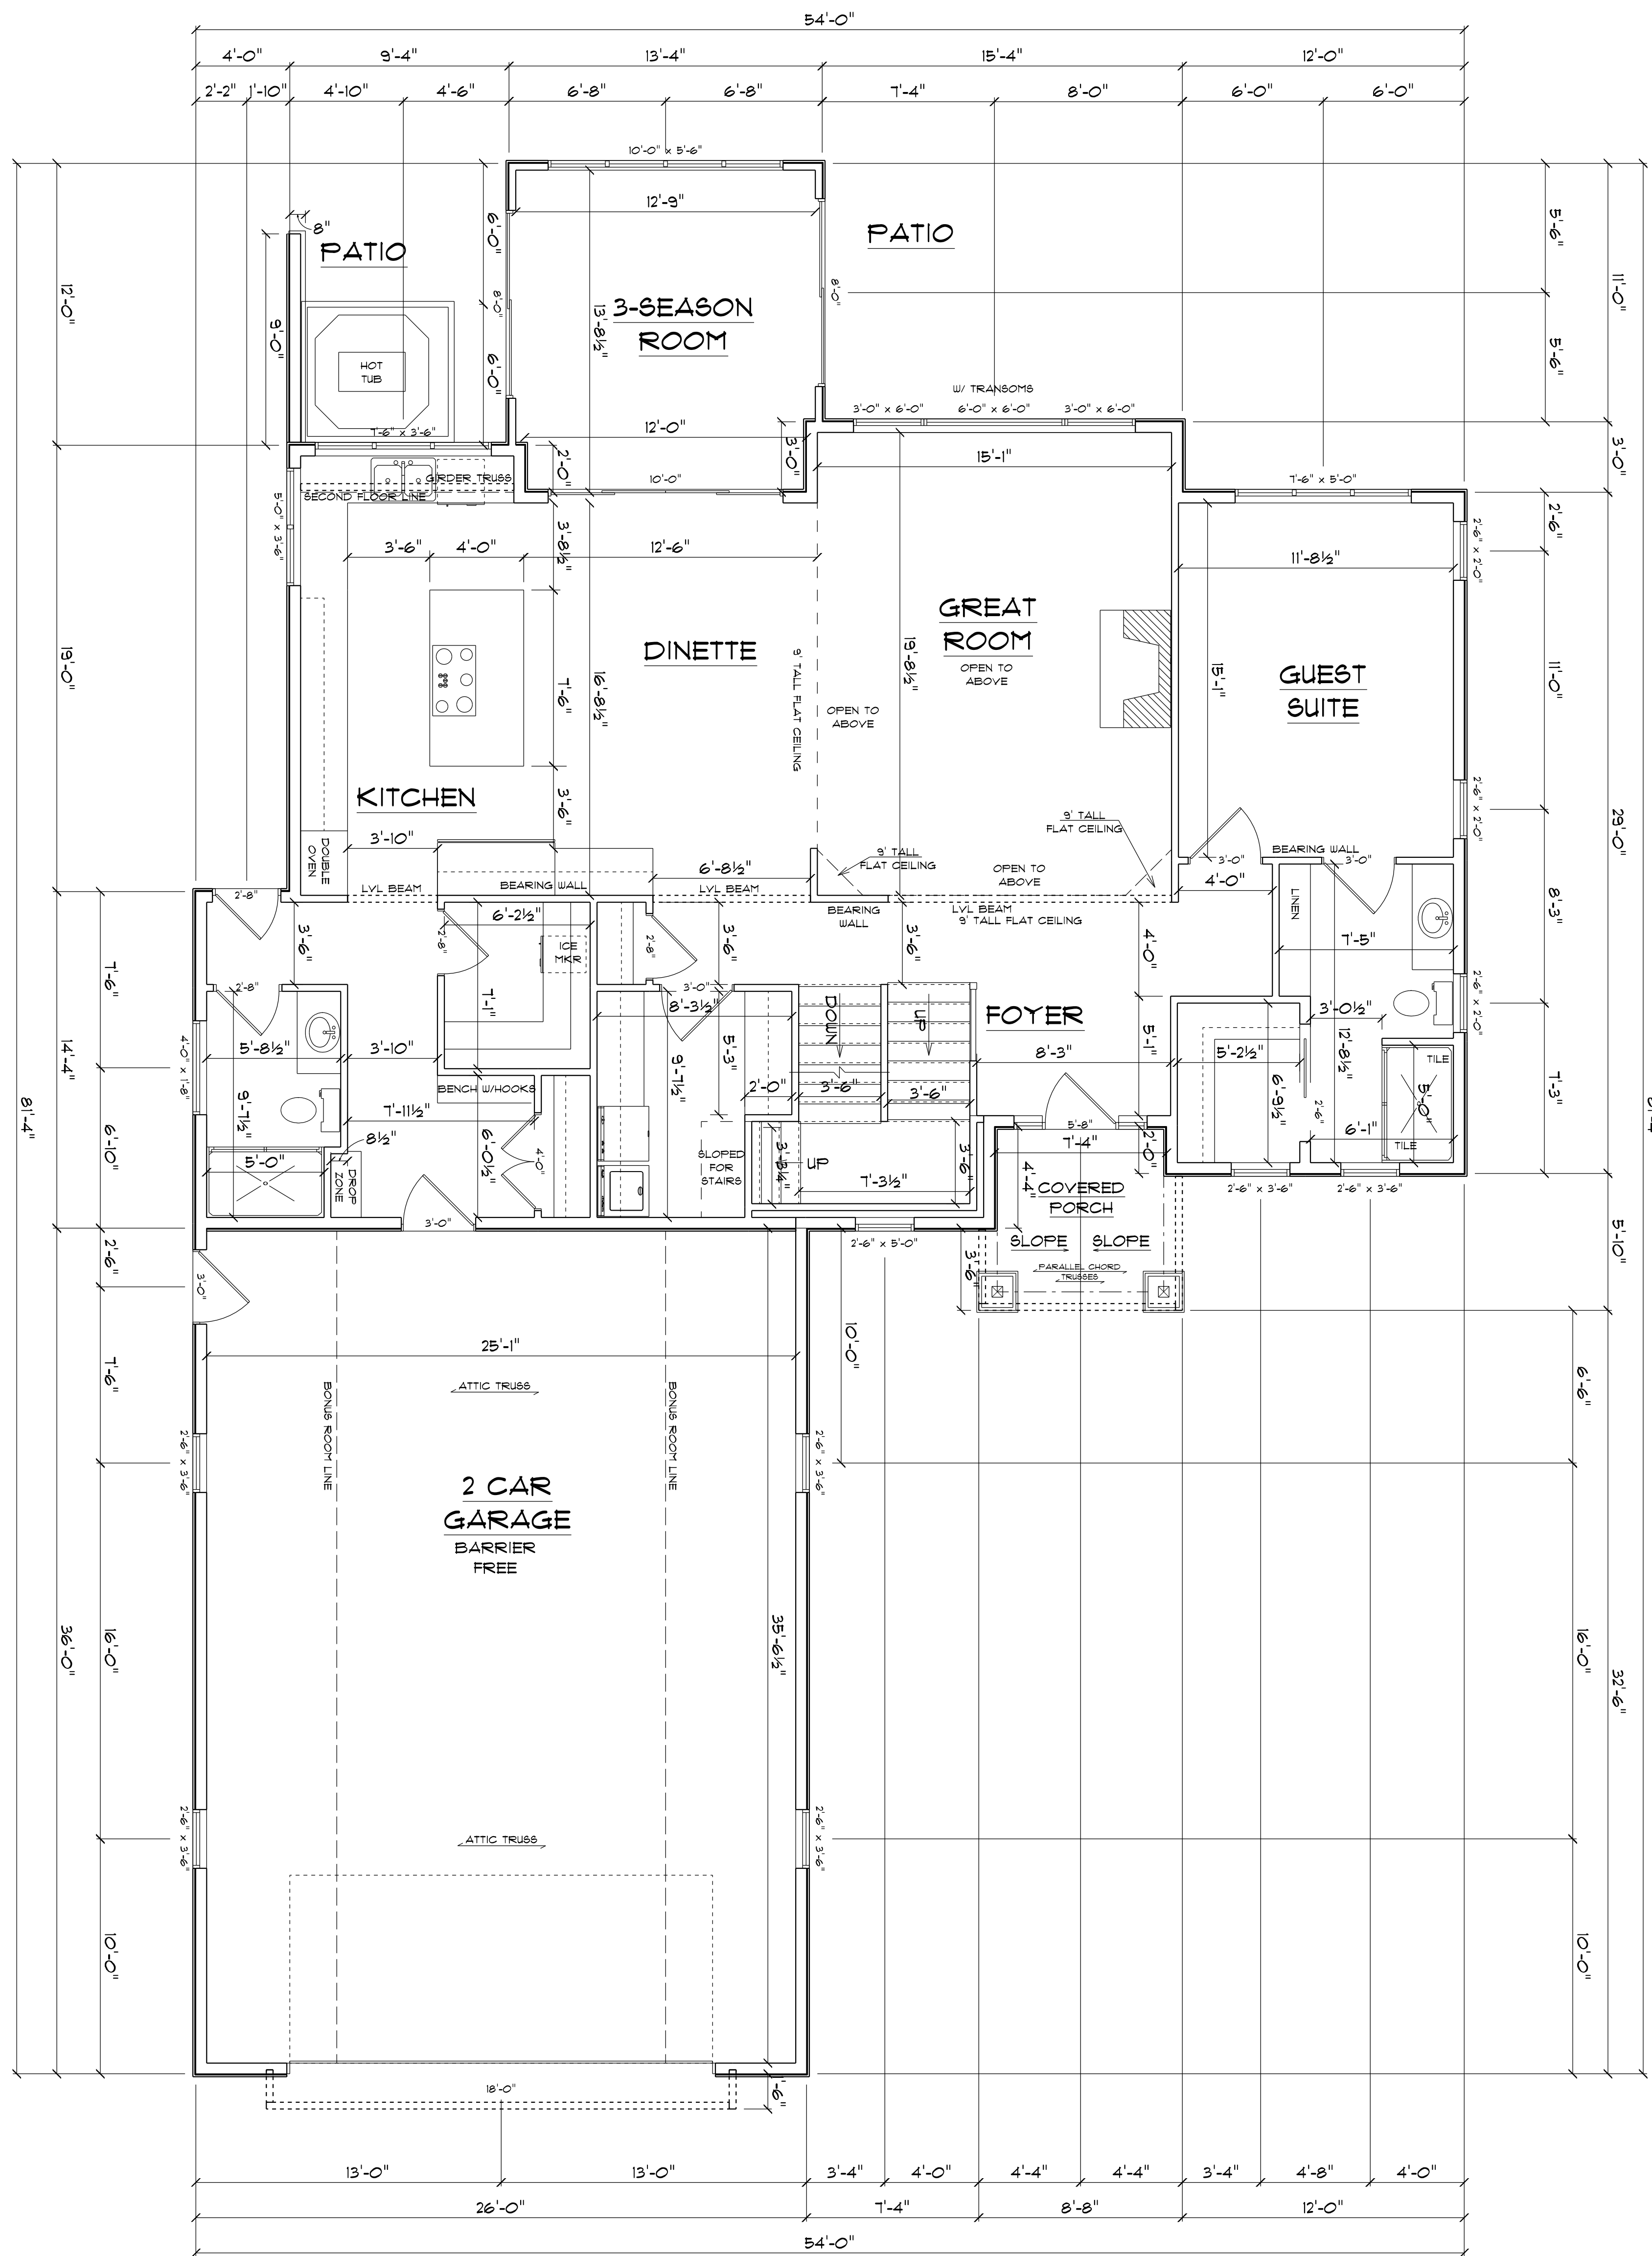

1ST FLOOR PLAN  
 SCALE: 1/4" = 1'-0"  
 1630 SQFT FINISHED AREA  
 183 SQFT 3-SEASONS ROOM

FLOOR JOIST SPANS GREATER THAN 19' MAY EXCEED THE DESIRED JOIST PERFORMANCE AND INCREASE STRUCTURE COSTS

THIS PLAN WAS CREATED AS A DRAFTING SERVICE ONLY. IN ADDITION TO AND WITHOUT LIMITING ANY AGREED CONTRACT TERMS, THE DESIGNER IN NO WAY EXPRESSES OR ASSUMES ANY RESPONSIBILITY FOR THE ACCURACY OR COMPLIANCE OF THESE PLANS IN ANY FORM. ALL TALL WALLS GREATER THAN 10'-0" TO BE ENGINEERED BY MATERIAL SUPPLIER.

A3

# AMERICAN DESIGN CONCEPTS


1334 APPLEGATE, MADISON WI 53713 (608) 273-OTTO AMERICANDSIGNCONCEPTS.COM

HUGGETT RESIDENCE  
 5632 LAKE MENDOTA DRIVE MADISON

FIRST FLOOR PLAN  
 1630 SQFT FINISHED AREA  
 SCALE: 1/4" = 1'

PLAN START DATE	06/20/23
REVISED	01/18/23
REVISED	07/28/23

© 07-2023 American Design Concepts LLC. All use subject to applicable license terms; purchaser has been granted a one-time license to build the structure shown herein (or, if CAD files have been purchased, a license for the purchase to use such files internally for purposes of building multiple buildings); please see license terms. Any unauthorized use, distribution, or disclosure is prohibited.

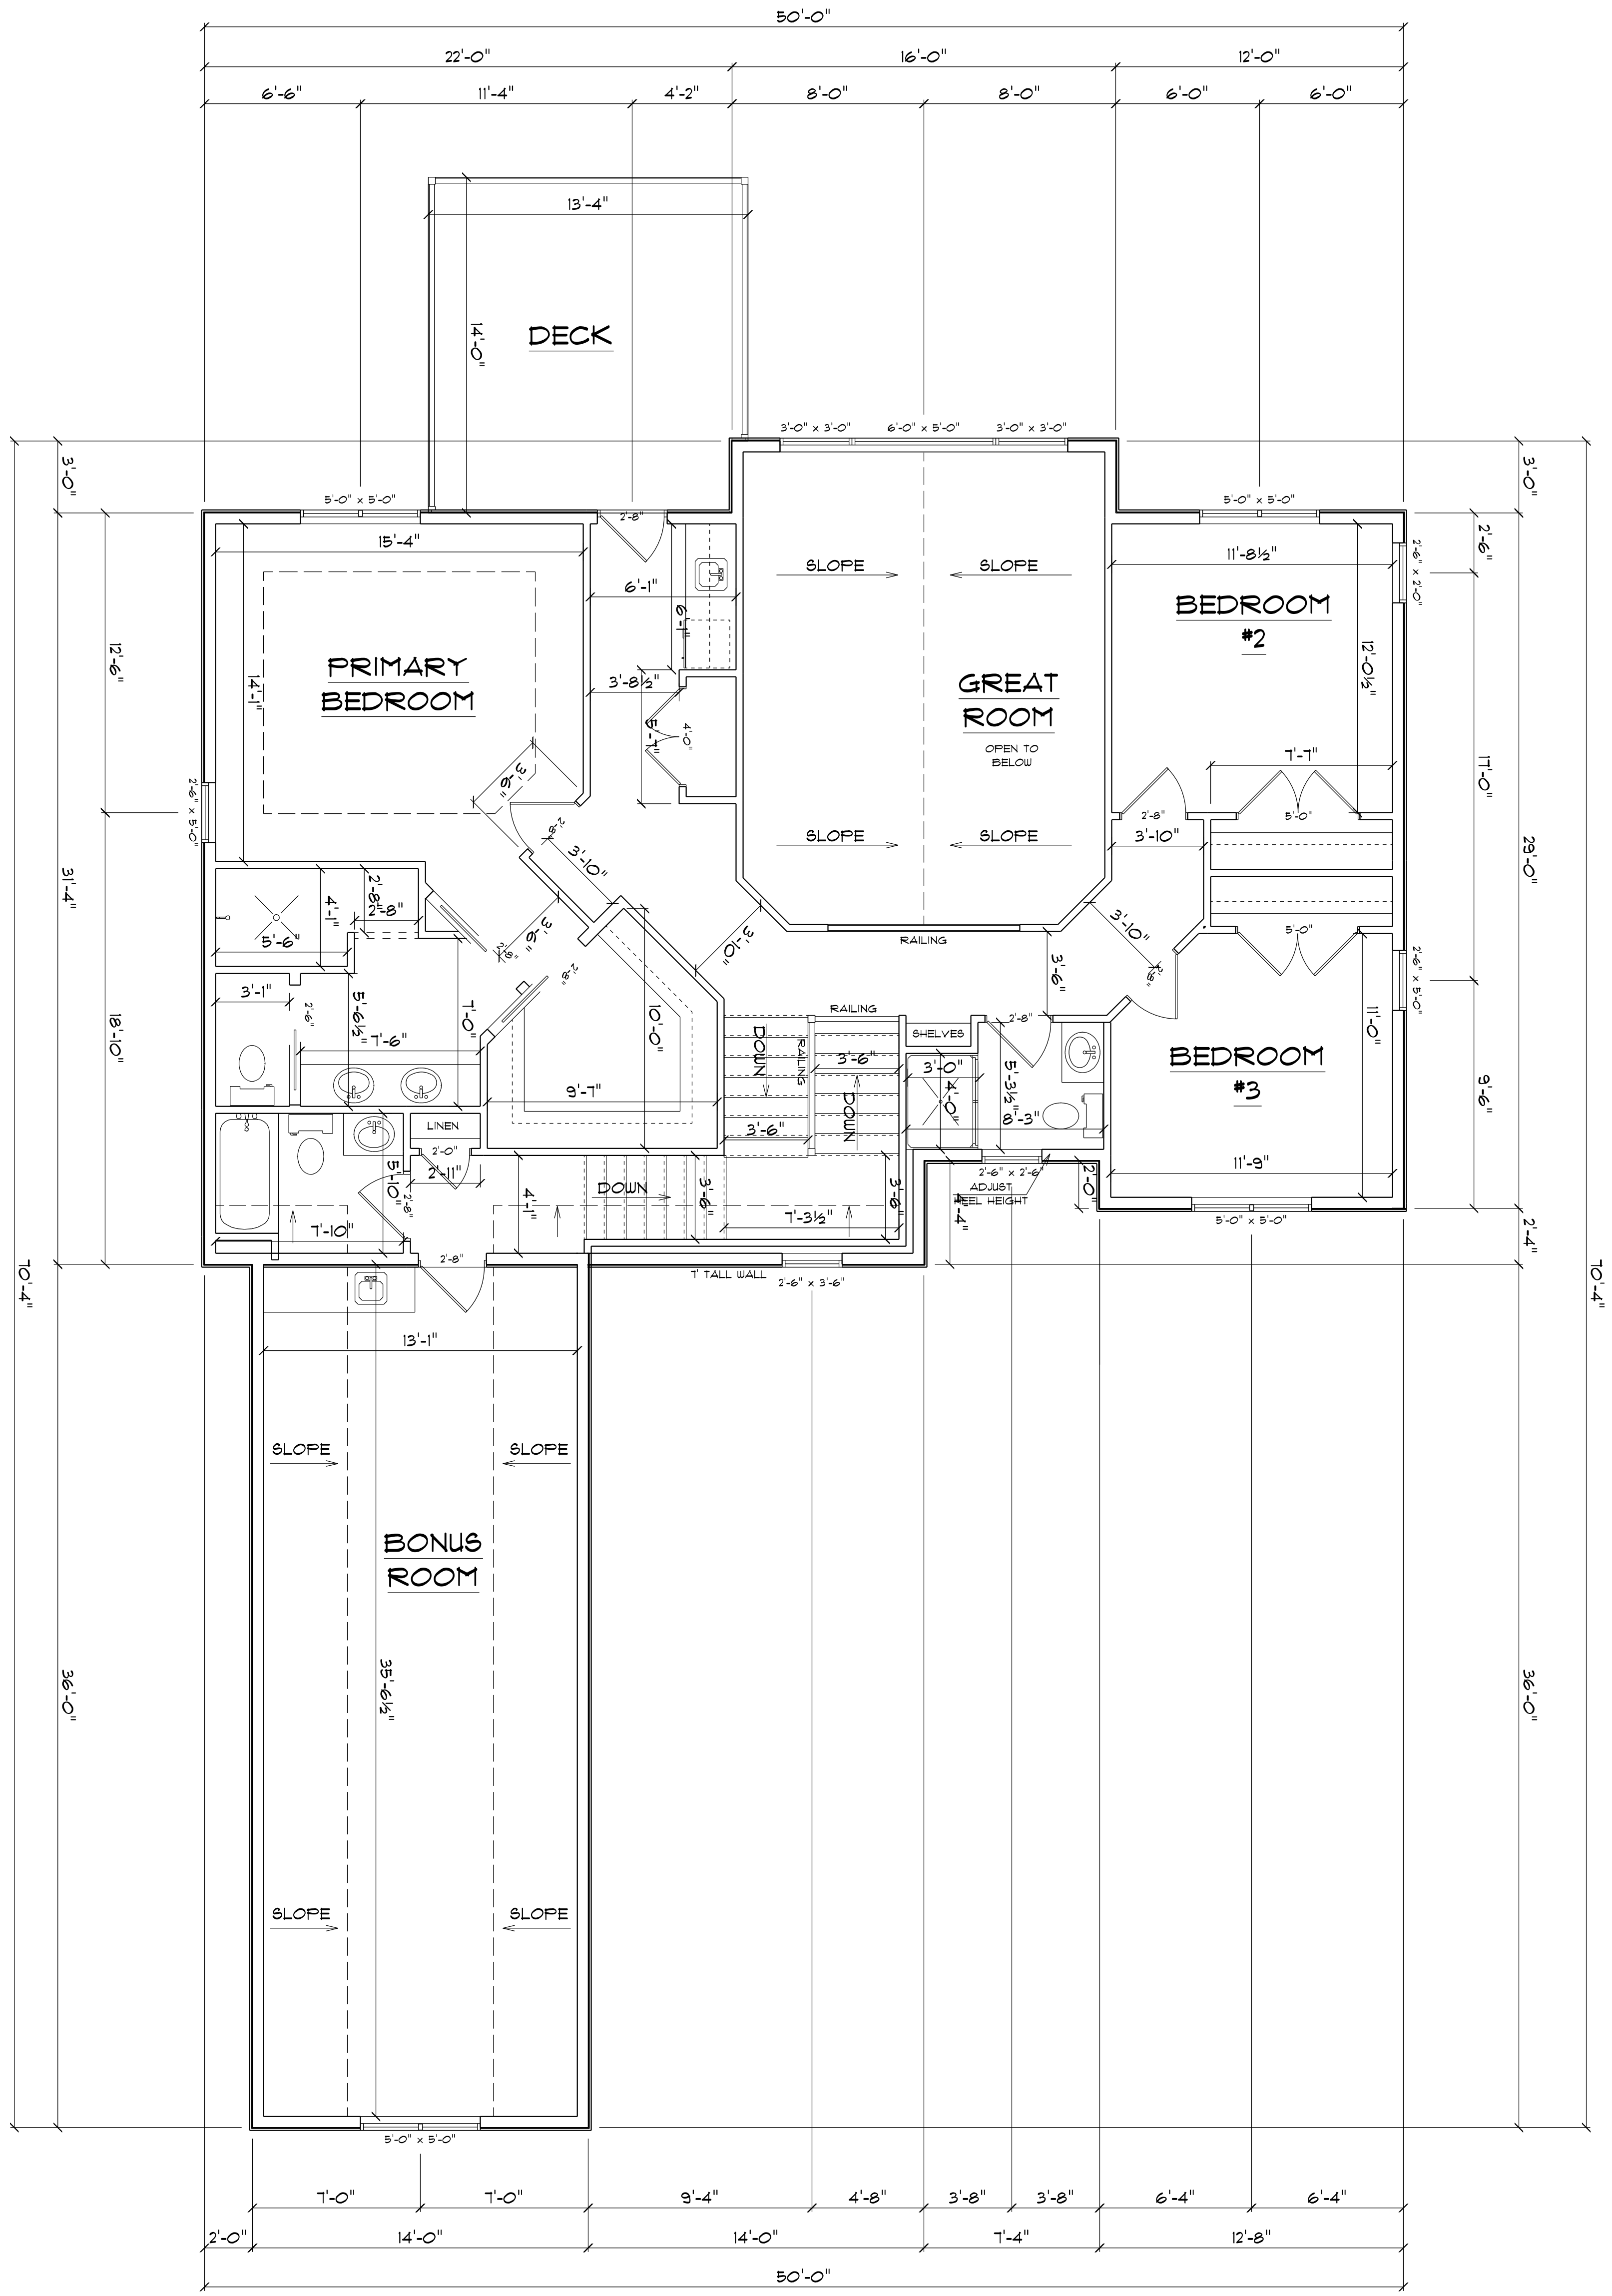

**1ST FLOOR PLAN**

SCALE: 1/4" = 1'-0"  
 1138 SQFT FINISHED AREA  
 504 BONUS ROOM

FLOOR JOIST SPANS GREATER THAN 19' MAY EXCEED THE DESIRED JOIST PERFORMANCE AND INCREASE STRUCTURE COSTS

THIS PLAN WAS CREATED AS A DRAFTING SERVICE ONLY. IN ADDITION TO AND WITHOUT LIMITING ANY AGREED CONTRACT TERMS, THE DESIGNER IN NO WAY EXPRESSES OR ASSUMES ANY RESPONSIBILITY FOR THE ACCURACY OR COMPLIANCE OF THESE PLANS IN ANY FORM. ALL TALL WALLS GREATER THAN 10'-0" TO BE ENGINEERED BY MATERIAL SUPPLIER.

**A4**

**AMERICAN DESIGN CONCEPTS**

1334 APPLEGATE, MADISON WI 53713 (608) 213-0110 AMERICANDSIGNCONCEPTS.COM


**HUGGETT RESIDENCE**

**5632 LAKE MENDOTA DRIVE MADISON**

SECOND FLOOR PLAN  
 1642 SQFT FINISHED AREA  
 SCALE: 1/4" = 1'

PLAN START DATE 06/20/23	
REVISED 07/18/23	
REVISED 07/28/23	

© 07-2023 American Design Concepts LLC. All use subject to applicable license terms. purchaser has been granted a one-time license to build the structure shown herein (or, if CAD files have been purchased, a license for the purchase to use such files internally for purposes of building multiple buildings); please see license terms. Any unauthorized use, distribution, or disclosure is prohibited.

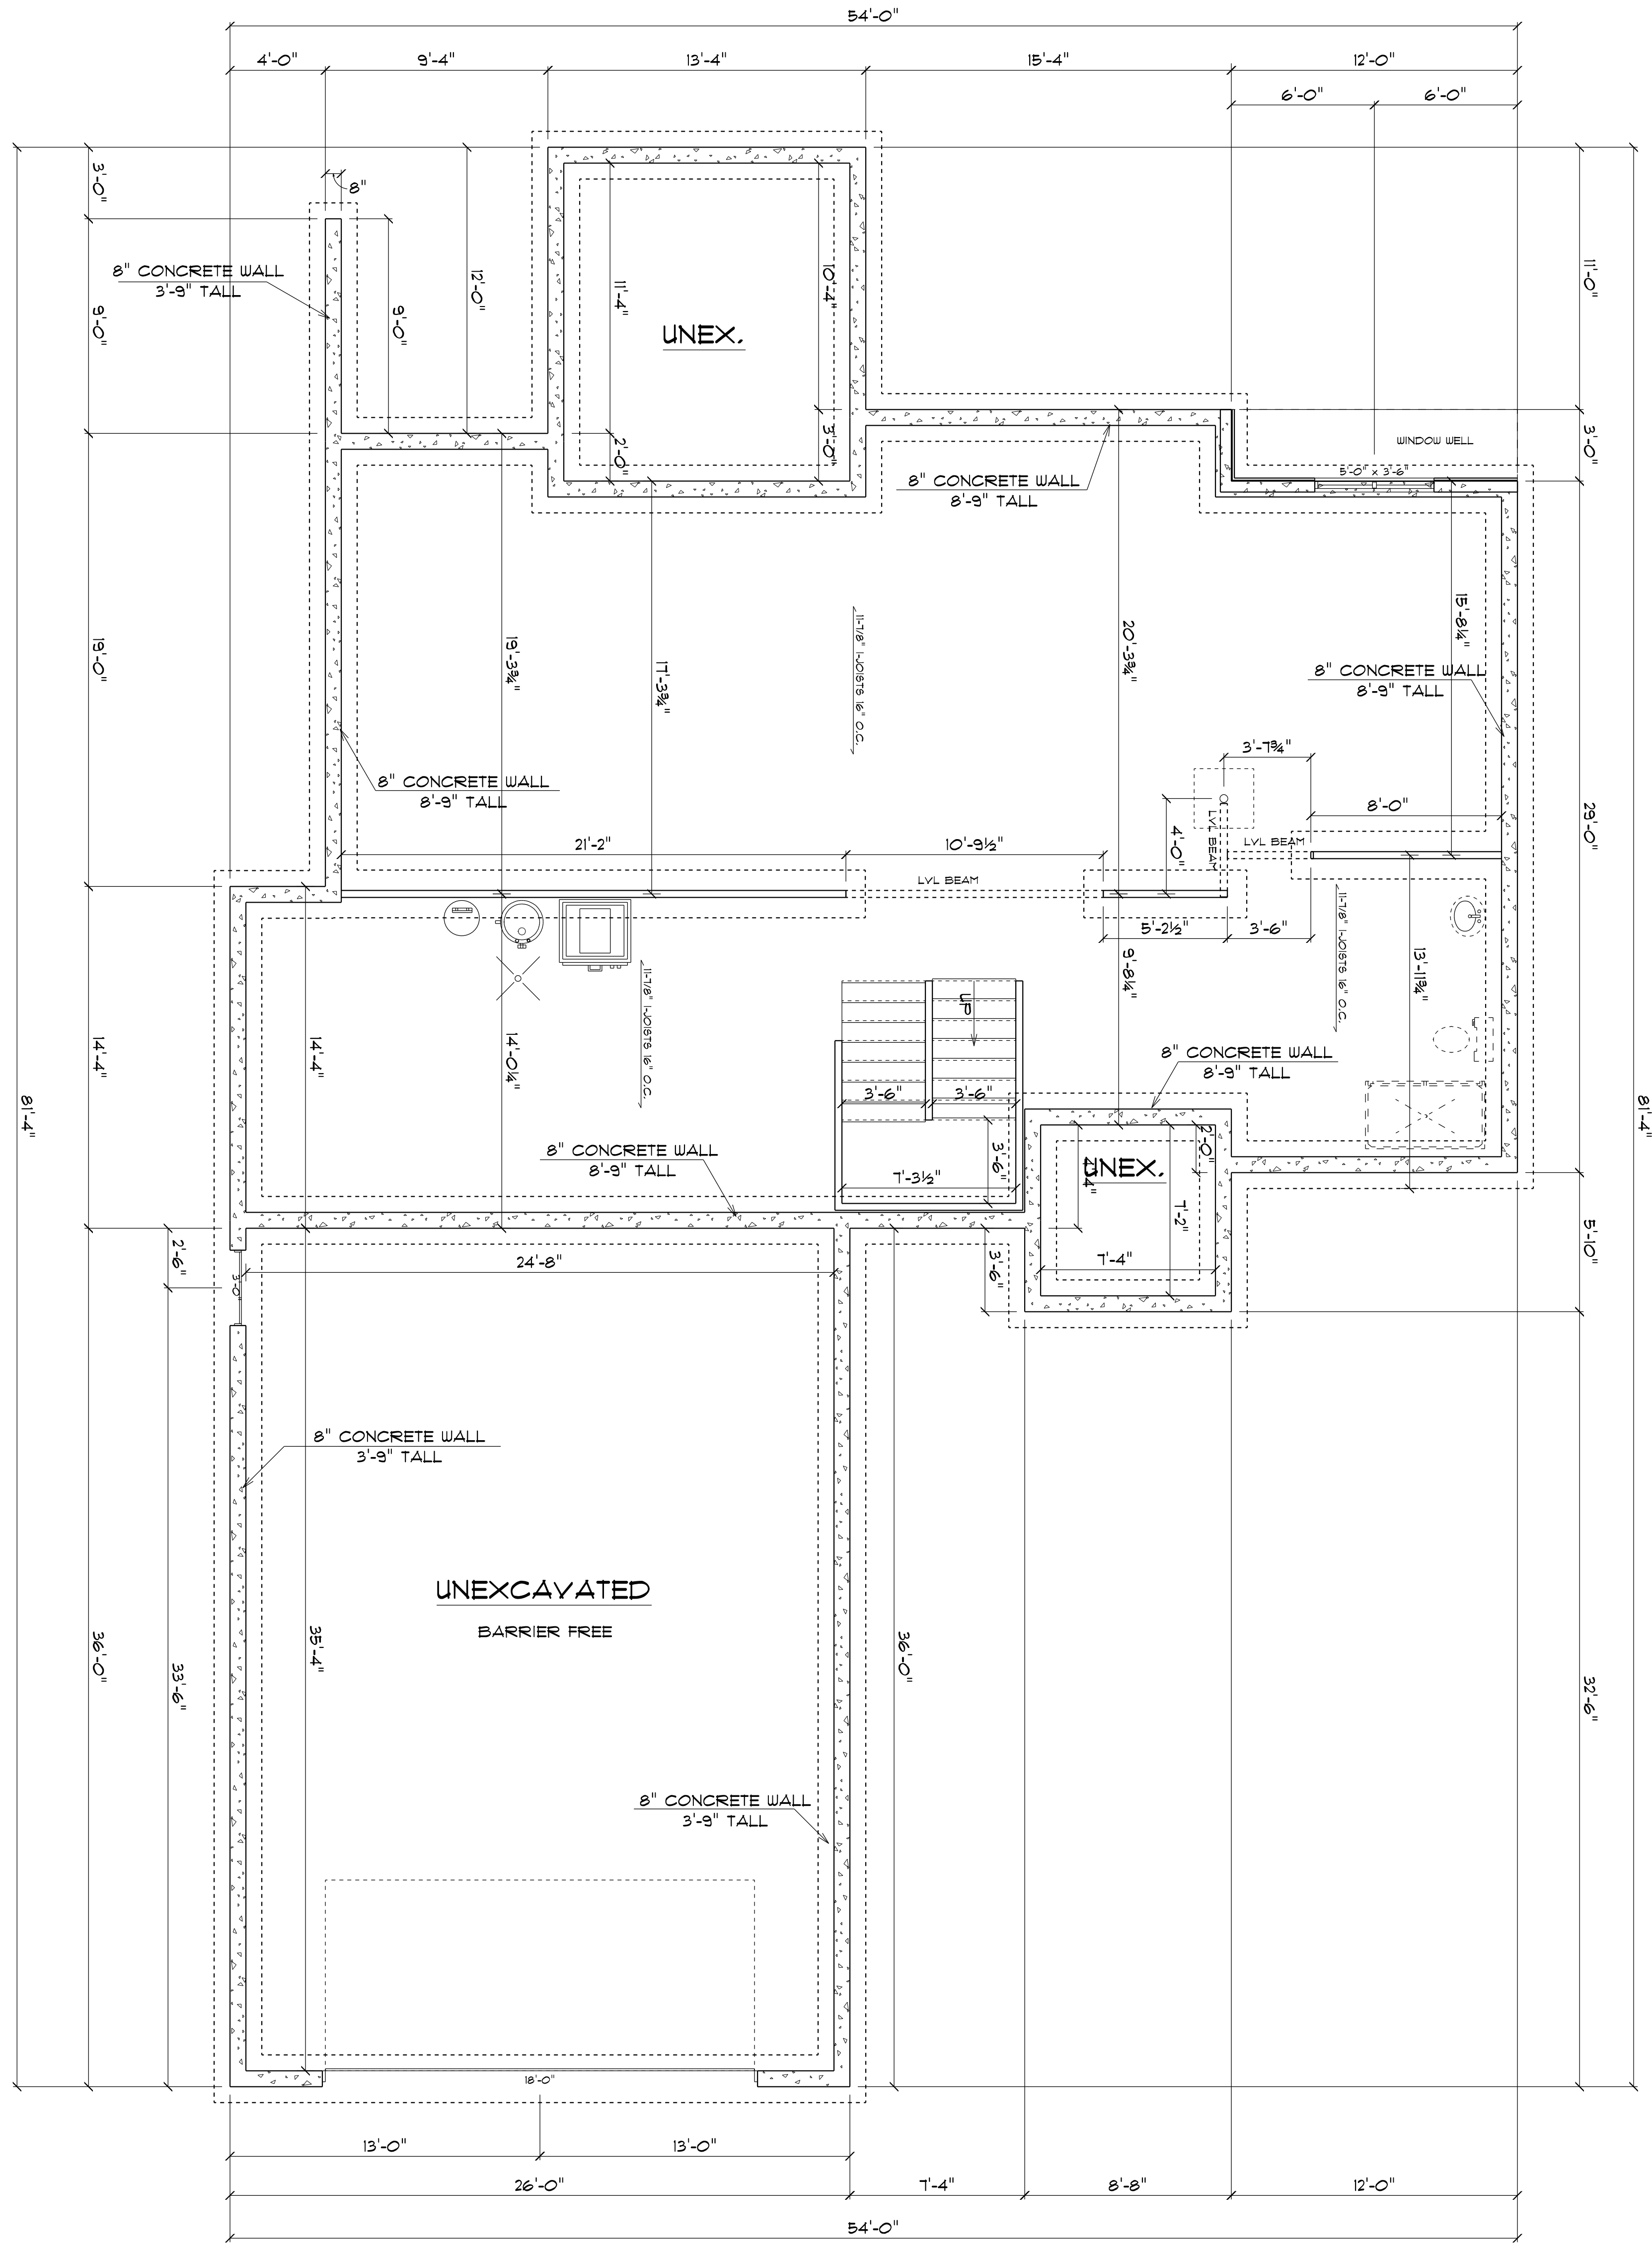

**FOUNDATION PLAN**  
SCALE: 1/4" = 1'-0"

FLOOR JOIST SPANS GREATER THAN 19' MAY EXCEED THE DESIRED JOIST PERFORMANCE AND INCREASE STRUCTURE COSTS

THIS PLAN WAS CREATED AS A DRAFTING SERVICE ONLY. IN ADDITION TO AND WITHOUT LIMITING ANY AGREED CONTRACT TERMS, THE DESIGNER IN NO WAY EXPRESSES OR ASSUMES ANY RESPONSIBILITY FOR THE ACCURACY OR COMPLIANCE OF THESE PLANS IN ANY FORM. ALL TALL WALLS GREATER THAN 10'-0" TO BE ENGINEERED BY MATERIAL SUPPLIER.

A5

**AMERICAN DESIGN CONCEPTS**

1334 APPLGATE, MADISON WI 53713 (608) 273-0710 AMERICANDSIGNCONCEPTS.COM

**HUGGETT RESIDENCE**  
**5632 LAKE MENDOTA DRIVE MADISON**

FOUNDATION PLAN


SCALE: 1/4" = 1'

PLAN START DATE 06/20/23

REVISED 01/18/23

REVISED 07/28/23

© 07-2023 American Design Concepts LLC. All use subject to applicable license terms: purchaser has been granted a one-time license to build the structure shown herein (or, if CAD files have been purchased, a license for the purchase to use such files internally for purposes of building multiple buildings); please see license terms. Any unauthorized use, distribution, or disclosure is prohibited.

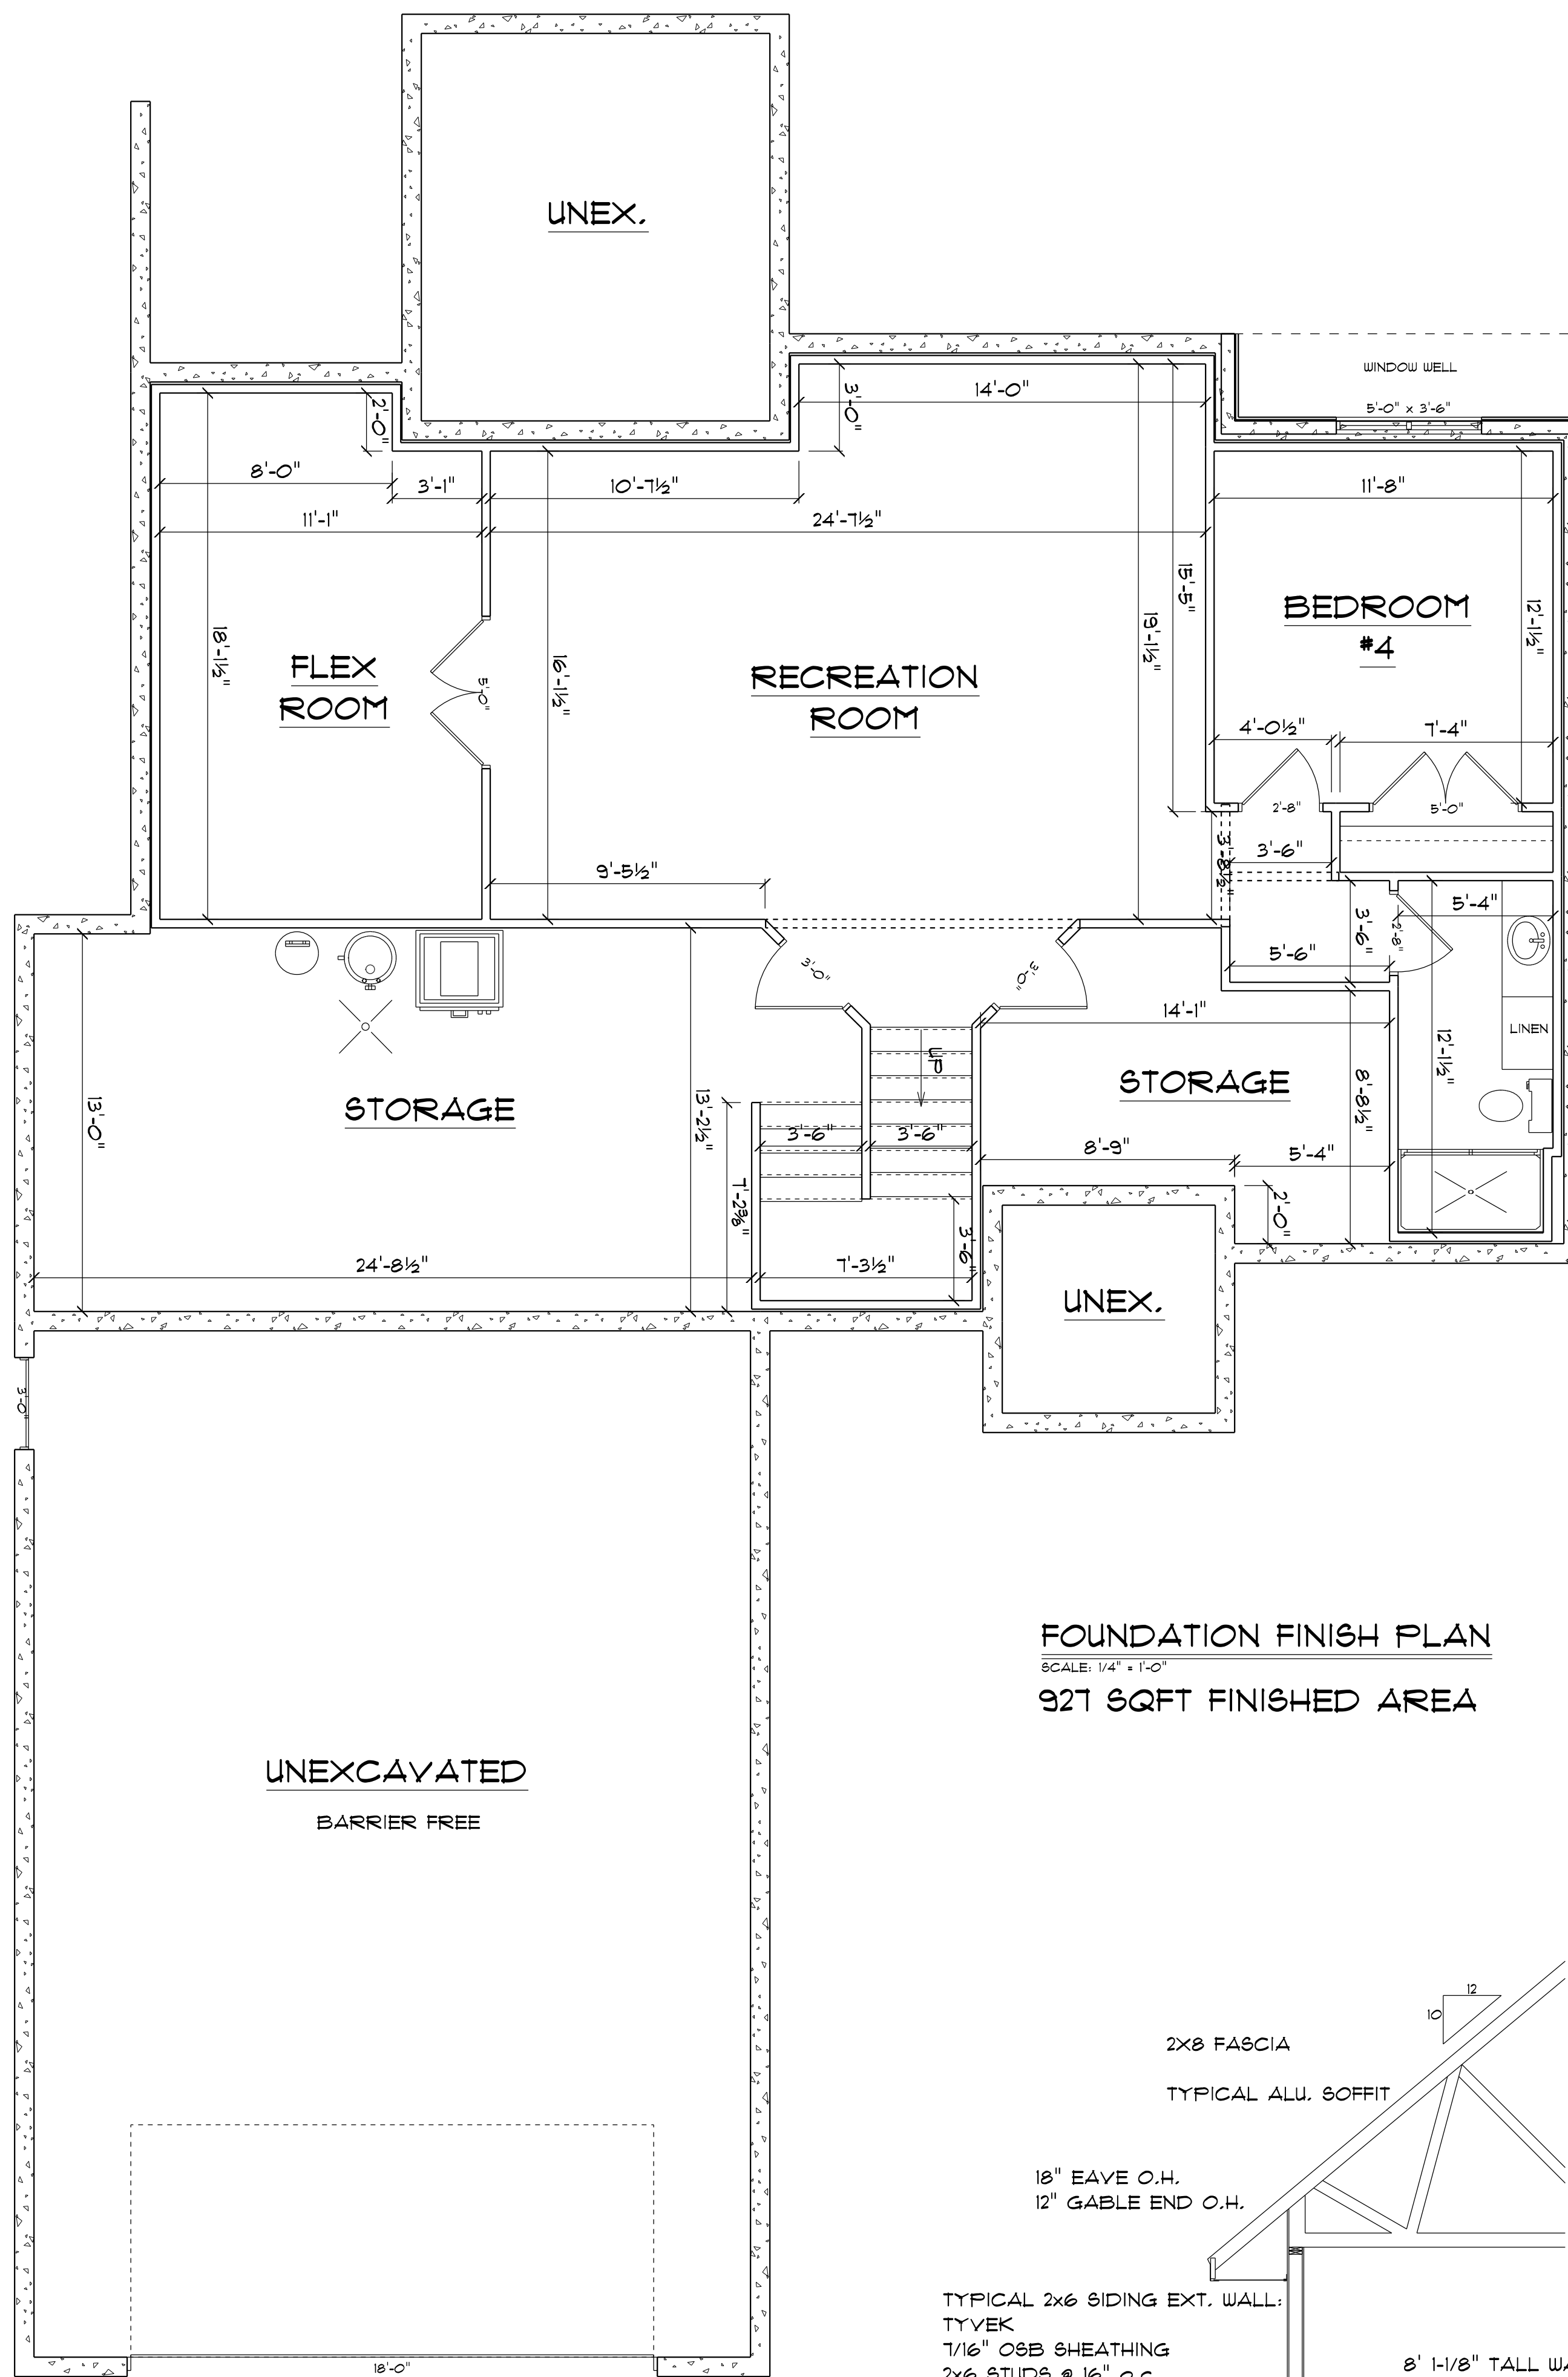


**FOUNDATION FINISH PLAN**  
SCALE: 1/4" = 1'-0"  
927 SQFT FINISHED AREA

**UNEXCAVATED**  
BARRIER FREE

FLOOR JOIST SPANS GREATER THAN 19' MAY EXCEED THE DESIRED JOIST PERFORMANCE AND INCREASE STRUCTURE COSTS

THIS PLAN WAS CREATED AS A DRAFTING SERVICE ONLY. IN ADDITION TO AND WITHOUT LIMITING ANY AGREED CONTRACT TERMS, THE DESIGNER IN NO WAY EXPRESSES OR ASSUMES ANY RESPONSIBILITY FOR THE ACCURACY OR COMPLIANCE OF THESE PLANS IN ANY FORM. ALL TALL WALLS GREATER THAN 10'-0" TO BE ENGINEERED BY MATERIAL SUPPLIER.

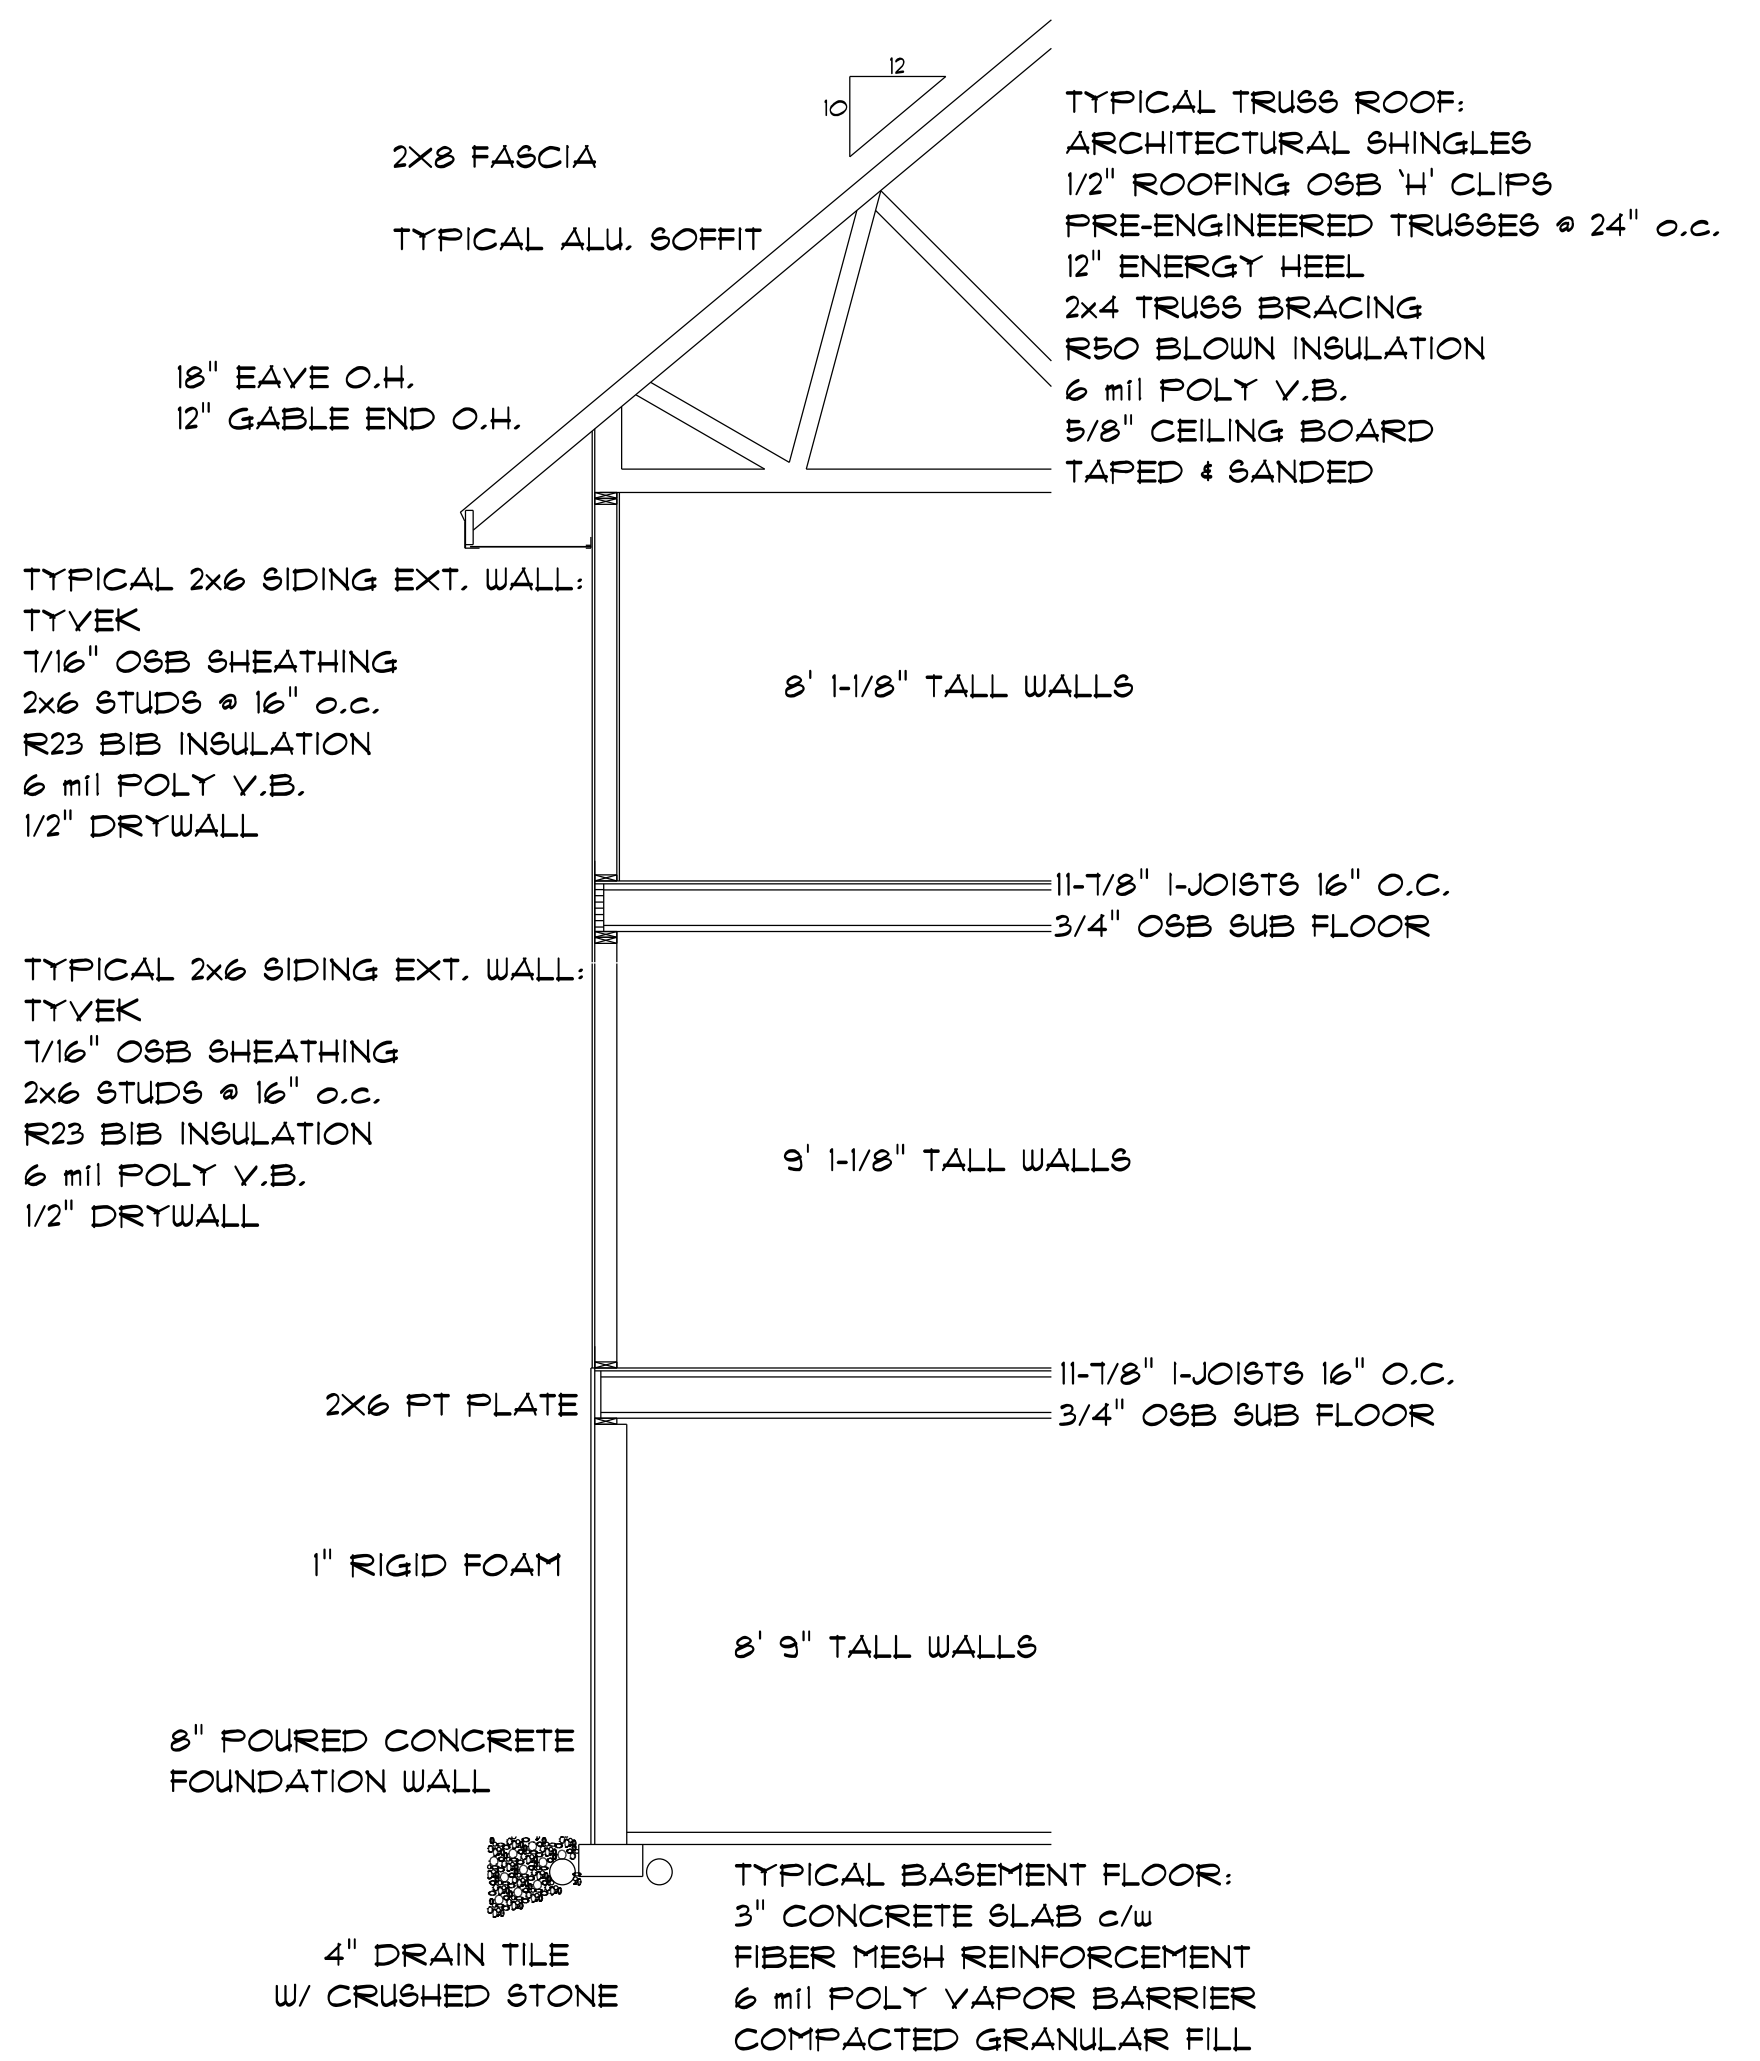

**SECTION THROUGH**

TYPICAL  
\*\*\*GENERAL HEADER NOTE (UNLESS OTHERWISE NOTED)\*\*\*  
-ALL OPENINGS ≤ 5'-0" TO BE 2X10 - 2-PLY SPF  
-ALL OPENINGS > 5'-0" TO 7'-0" TO BE 2-PLY 11-1/8" LVL  
-ALL OPENINGS > 7'-0" TO BE ENGINEERED PER SUPPLIER

A6

**AMERICAN DESIGN CONCEPTS**

1334 APPLGATE, MADISON WI 53713 (608) 273-0710 AMERICANDSIGNCONCEPTS.COM

**HUGGETT RESIDENCE**

**5632 LAKE MENDOTA DRIVE MADISON**

FOUNDATION FINISH PLAN  
927 SQFT FINISHED AREA  
SCALE: 1/4" = 1'

PLAN START DATE 06/20/23

REVISED 01/18/23

REVISED 01/28/23

© 07-2023 American Design Concepts LLC. All use subject to applicable license terms: purchaser has been granted a one-time license to build the structure shown herein (or, if CAD files have been purchased, a license for the purchase to use such files internally for purposes of building multiple buildings); please see license terms. Any unauthorized use, distribution, or disclosure is prohibited.