

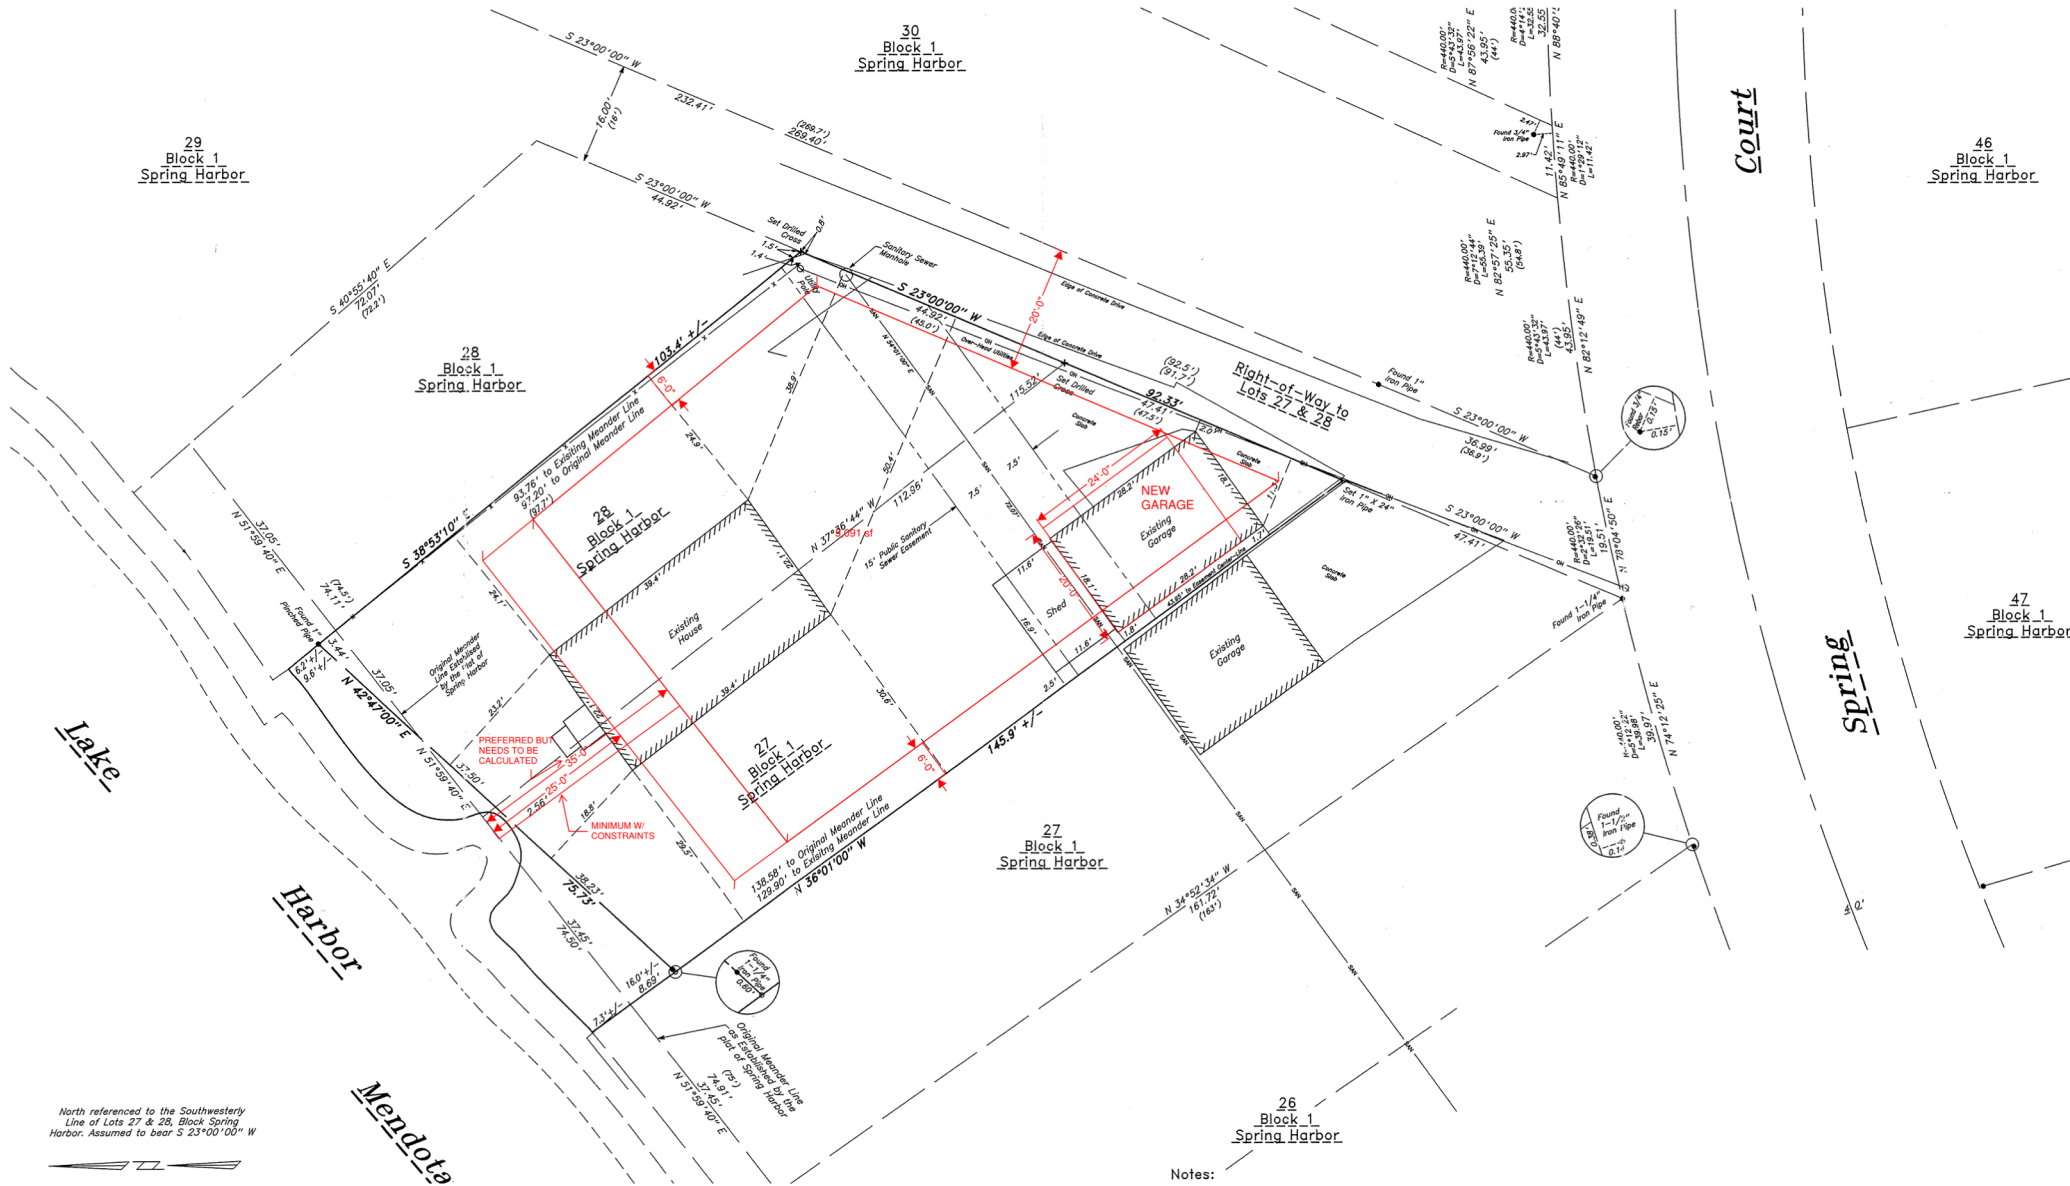


DESIGN DRAWINGS FOR: THE ERDMAN GARAGE

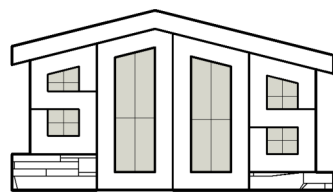

SHEET INDEX	
SHEET NO.	DESCRIPTION
C101	SITE PLAN
A131	FLOOR PLAN
A191	ROOF PLAN
A201	SOUTH ELEVATION
A202	WEST ELEVATION
A203	NORTH ELEVATION
A204	EAST ELEVATION
A301	WALL SECTION

 


Schoenherr Design & Drafting Services, LLC
 6723 WINDING WAY CT.
 DEFOREST, WI 53532
 Phone : (608) 469-5140
 Email: merlschoenherr@gmail.com

THE ERDMAN GARAGE
 5120 SPRING CT. MADISON, WI 53705
 FOR: TIM & MARY ERDMAN
 OWNER CONTACT INFORMATION AVAILABLE UPON REQUEST



No.	Description	Date
4	CONDITIONAL USE PRELIM	06-24-20
8	CONDITIONAL USE SUBMIT	07-29-20

SITE PLAN		C101
Project number	2020C	
Date	07-29-20	
Drawn by	MERL S.	
Checked by		
Scale 1" = 30'-0"		

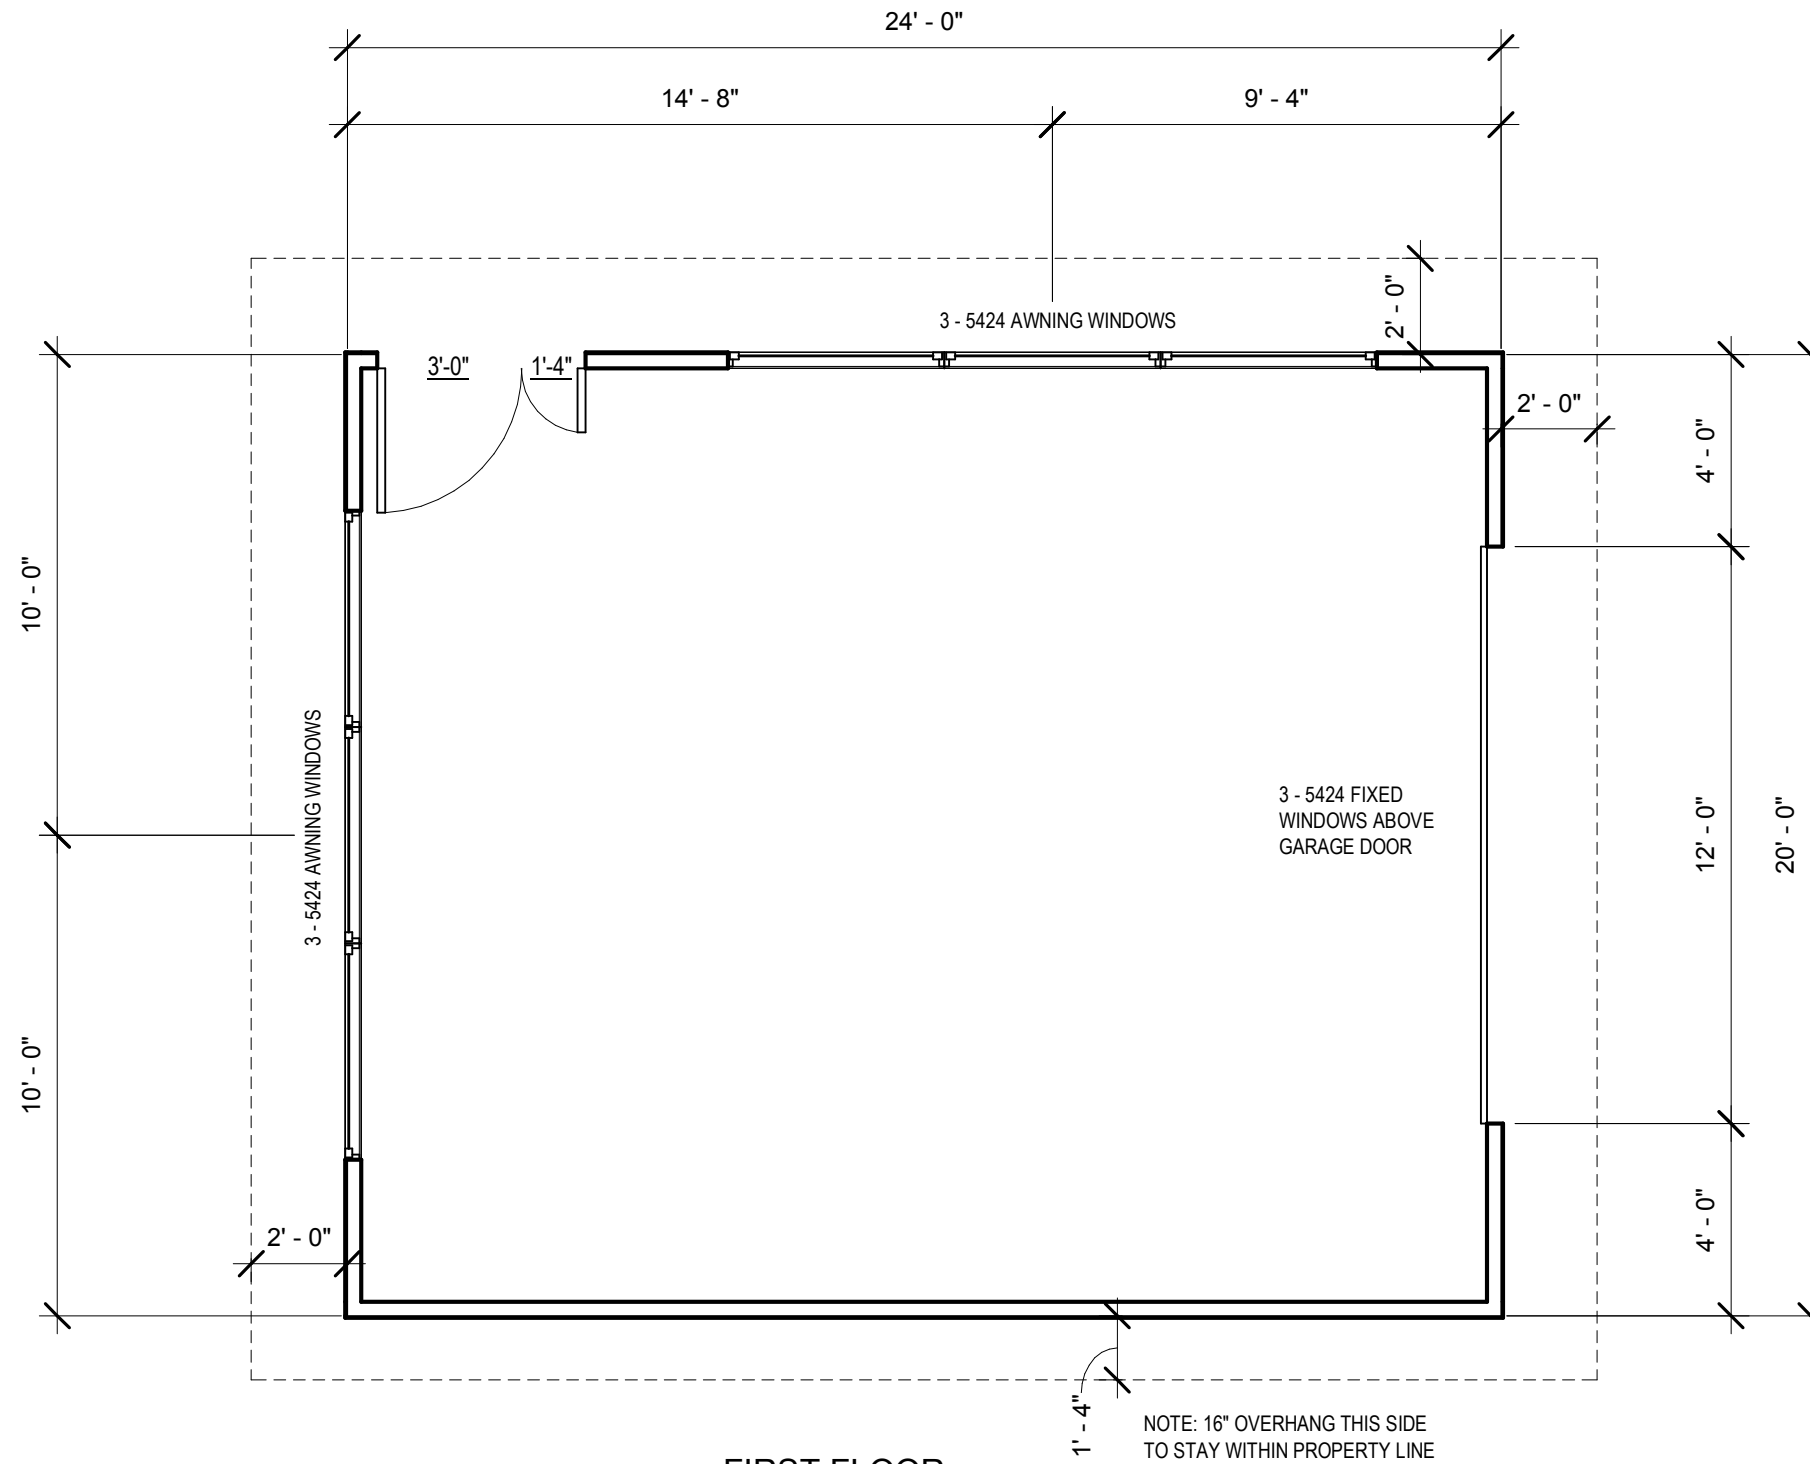

① FIRST FLOOR
1/4" = 1'-0"

AREA: 480 SF

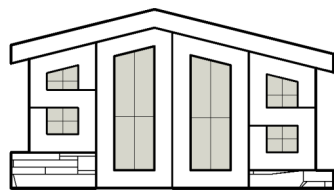 

Schoenherr Design &
Drafting Services, LLC

6723 WINDING WAY CT.
DEFOREST, WI 53532
Phone : (608) 469-5140
Email: merlschoenherr@gmail.com

THE ERDMAN GARAGE

5120 SPRING CT. MADISON, WI 53705

FOR: TIM & MARY ERDMAN
OWNER CONTACT INFORMATION AVAILABLE UPON REQUEST


No.	Description	Date
3	CONDITIONAL USE PRELIM	06-24-20
6	CONDITIONAL USE SUBMIT	07-29-20

FLOOR PLAN


Project number 2020C
Date 07-29-20
Drawn by MERL S.
Checked by

A131

Scale 1/4" = 1'-0"

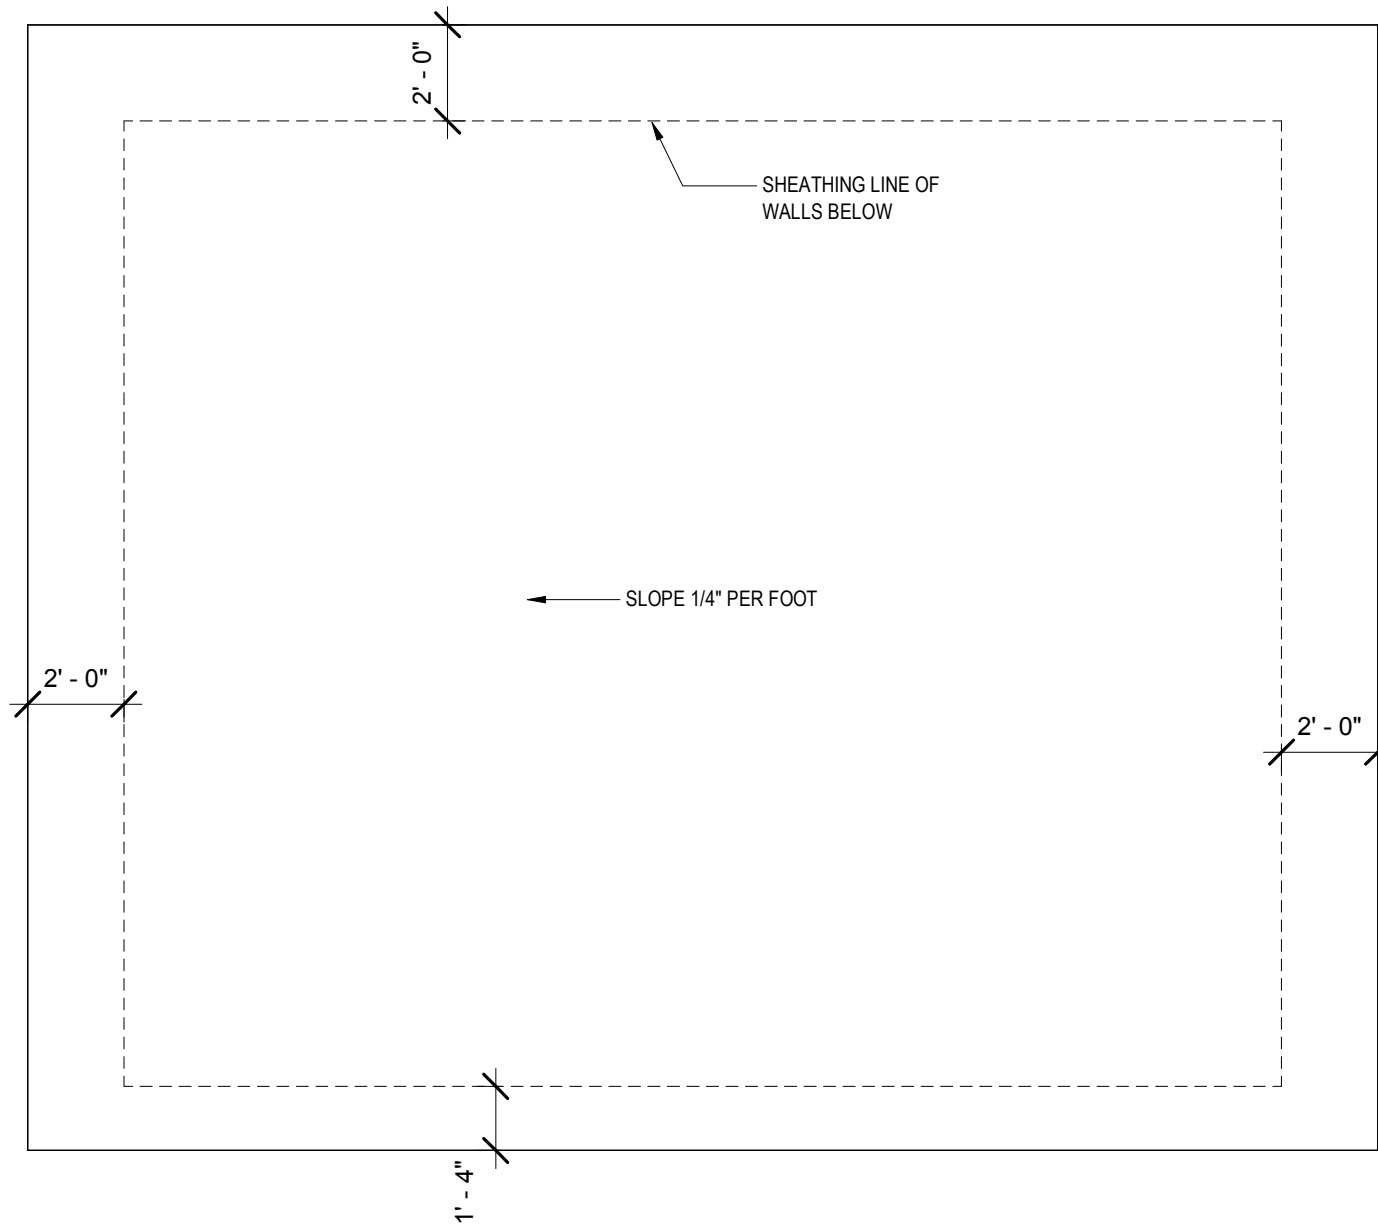

1 ROOF PLAN
SCALE: 1/4" = 1'-0"

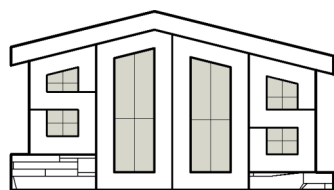

Schoenherr Design & Drafting Services, LLC

6723 WINDING WAY CT.
DEFOREST, WI 53532
Phone : (608) 469-5140
Email: merlschoenherr@gmail.com


THE ERDMAN GARAGE

5120 SPRING CT. MADISON, WI 53705


FOR: TIM & MARY ERDMAN
OWNER CONTACT INFORMATION AVAILABLE UPON REQUEST

No.	Description	Date
6	CONDITIONAL USE SUBMIT	07-29-20

ROOF PLAN		A191
Project number	2020C	
Date	07-29-20	
Drawn by	MERL S.	
Checked by		Scale 1/4" = 1'-0"

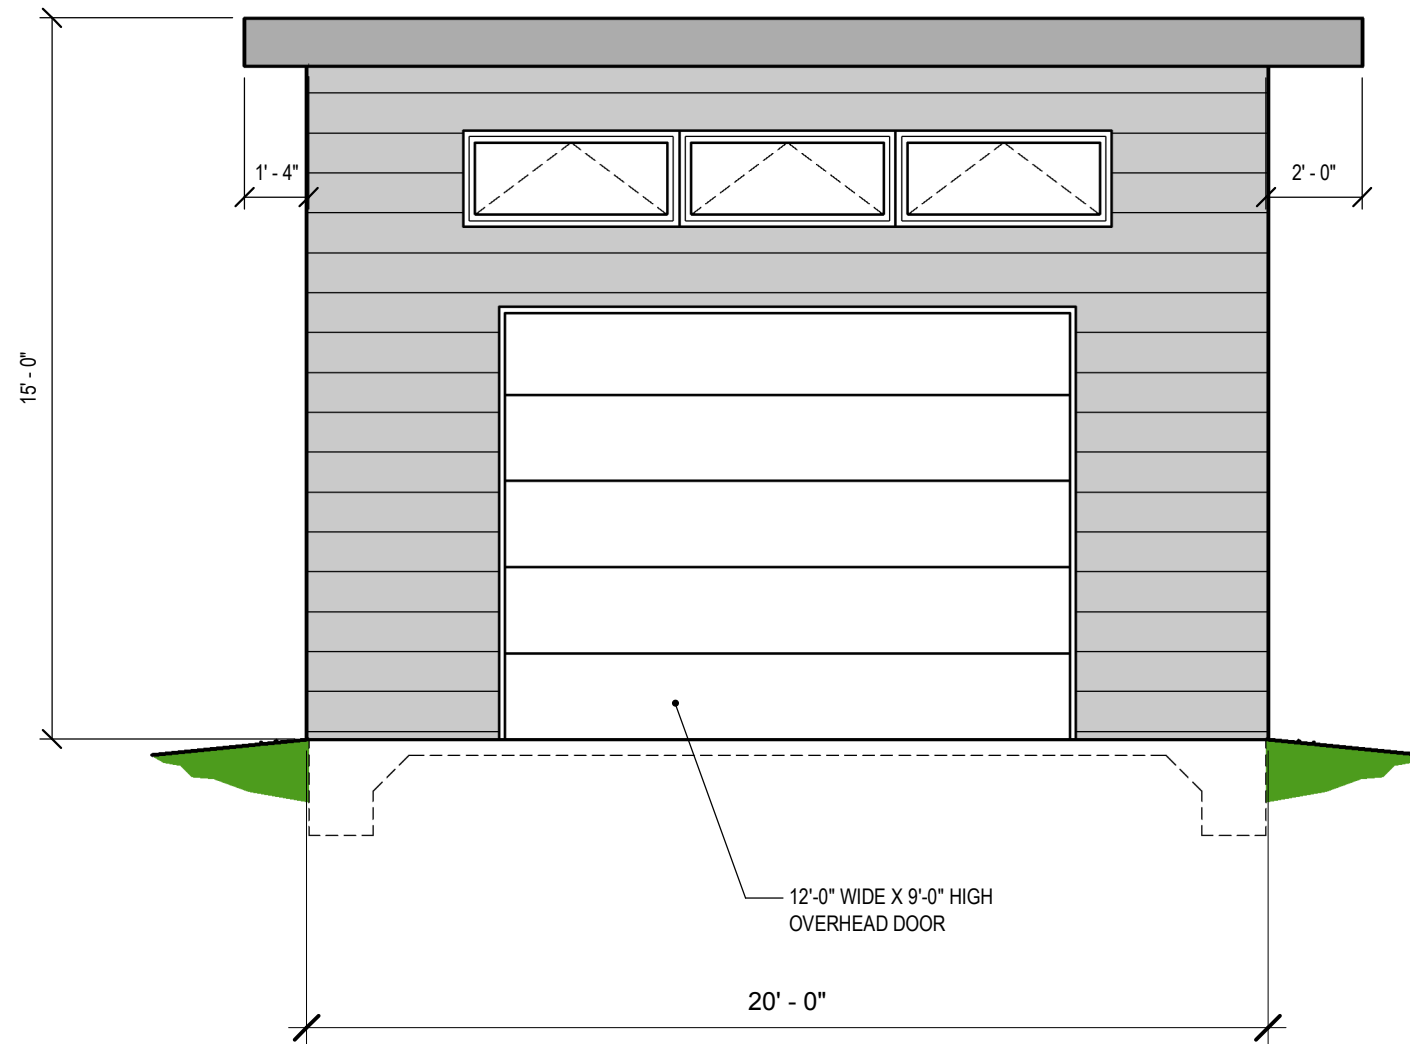

1 SOUTH ELEVATION
SCALE: 1/4" = 1'-0"

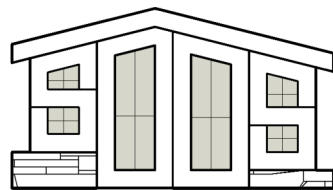

**Schoenherr Design &
Drafting Services, LLC**

6723 WINDING WAY CT.
DEFOREST, WI 53532
Phone : (608) 469-5140
Email: merlschoenherr@gmail.com


THE ERDMAN GARAGE

5120 SPRING CT. MADISON, WI 53705


FOR: TIM & MARY ERDMAN
OWNER CONTACT INFORMATION AVAILABLE UPON REQUEST

No.	Description	Date
4	CONDITIONAL USE PRELIM	06-24-20
8	CONDITIONAL USE SUBMIT	07-29-20

SOUTH ELEVATION		A201
Project number	2020C	
Date	07-29-20	
Drawn by	MERL S.	
Checked by	Checker	
Scale 1/4" = 1'-0"		

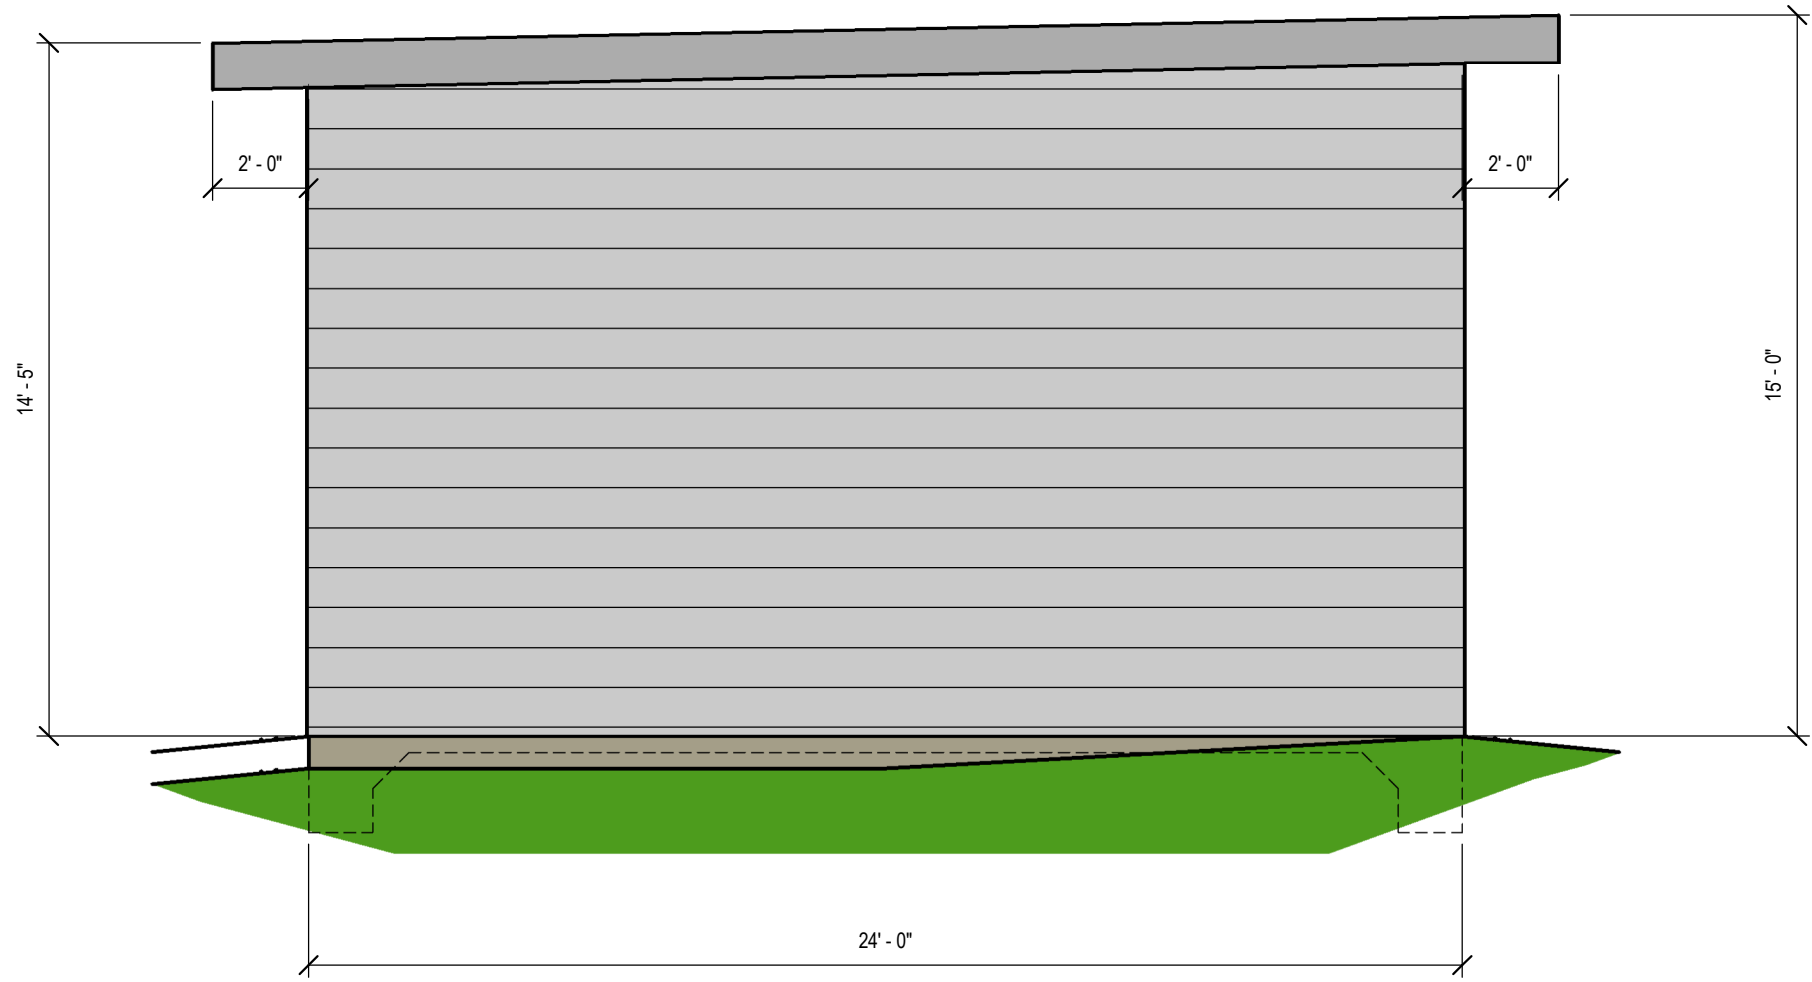

1 WEST ELEVATION
SCALE: 1/4" = 1'-0"

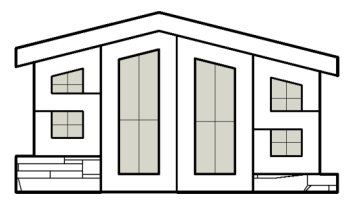


Schoenherr Design & Drafting Services, LLC
6723 WINDING WAY CT.
DEFOREST, WI 53532
Phone : (608) 469-5140
Email: merlschoenherr@gmail.com


THE ERDMAN GARAGE
5120 SPRING CT. MADISON, WI 53705
FOR: TIM & MARY ERDMAN
OWNER CONTACT INFORMATION AVAILABLE UPON REQUEST

No.	Description	Date
4	CONDITIONAL USE PRELIM	06-24-20
8	CONDITIONAL USE SUBMIT	07-29-20

WEST ELEVATION		A202
Project number	2020C	
Date	07-29-20	
Drawn by	MERL S.	
Checked by	Checker	
Scale 1/4" = 1'-0"		

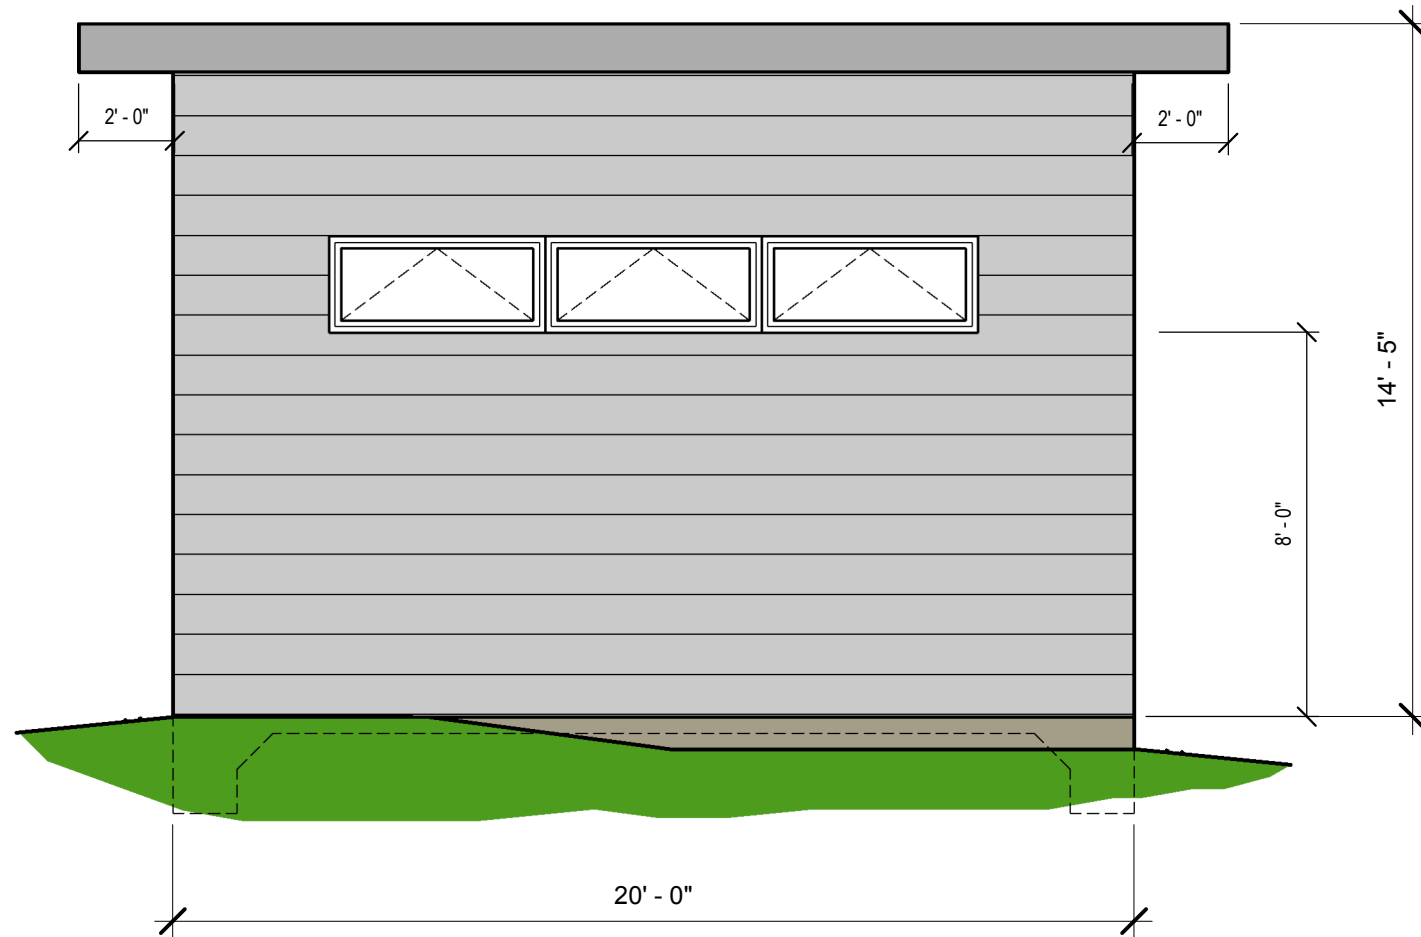

1 NORTH ELEVATION
SCALE: 1/4" = 1'-0"

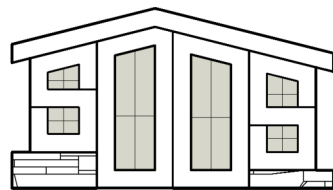


Schoenherr Design &
Drafting Services, LLC
6723 WINDING WAY CT.
DEFOREST, WI 53532
Phone : (608) 469-5140
Email: merlschoenherr@gmail.com


THE ERDMAN GARAGE
5120 SPRING CT. MADISON, WI 53705
FOR: TIM & MARY ERDMAN
OWNER CONTACT INFORMATION AVAILABLE UPON REQUEST

No.	Description	Date
4	CONDITIONAL USE PRELIM	06-24-20
8	CONDITIONAL USE SUBMIT	07-29-20

NORTH ELEVATION	
Project number	2020C
Date	07-29-20
Drawn by	MERL S.
Checked by	
A203	
Scale 1/4" = 1'-0"	

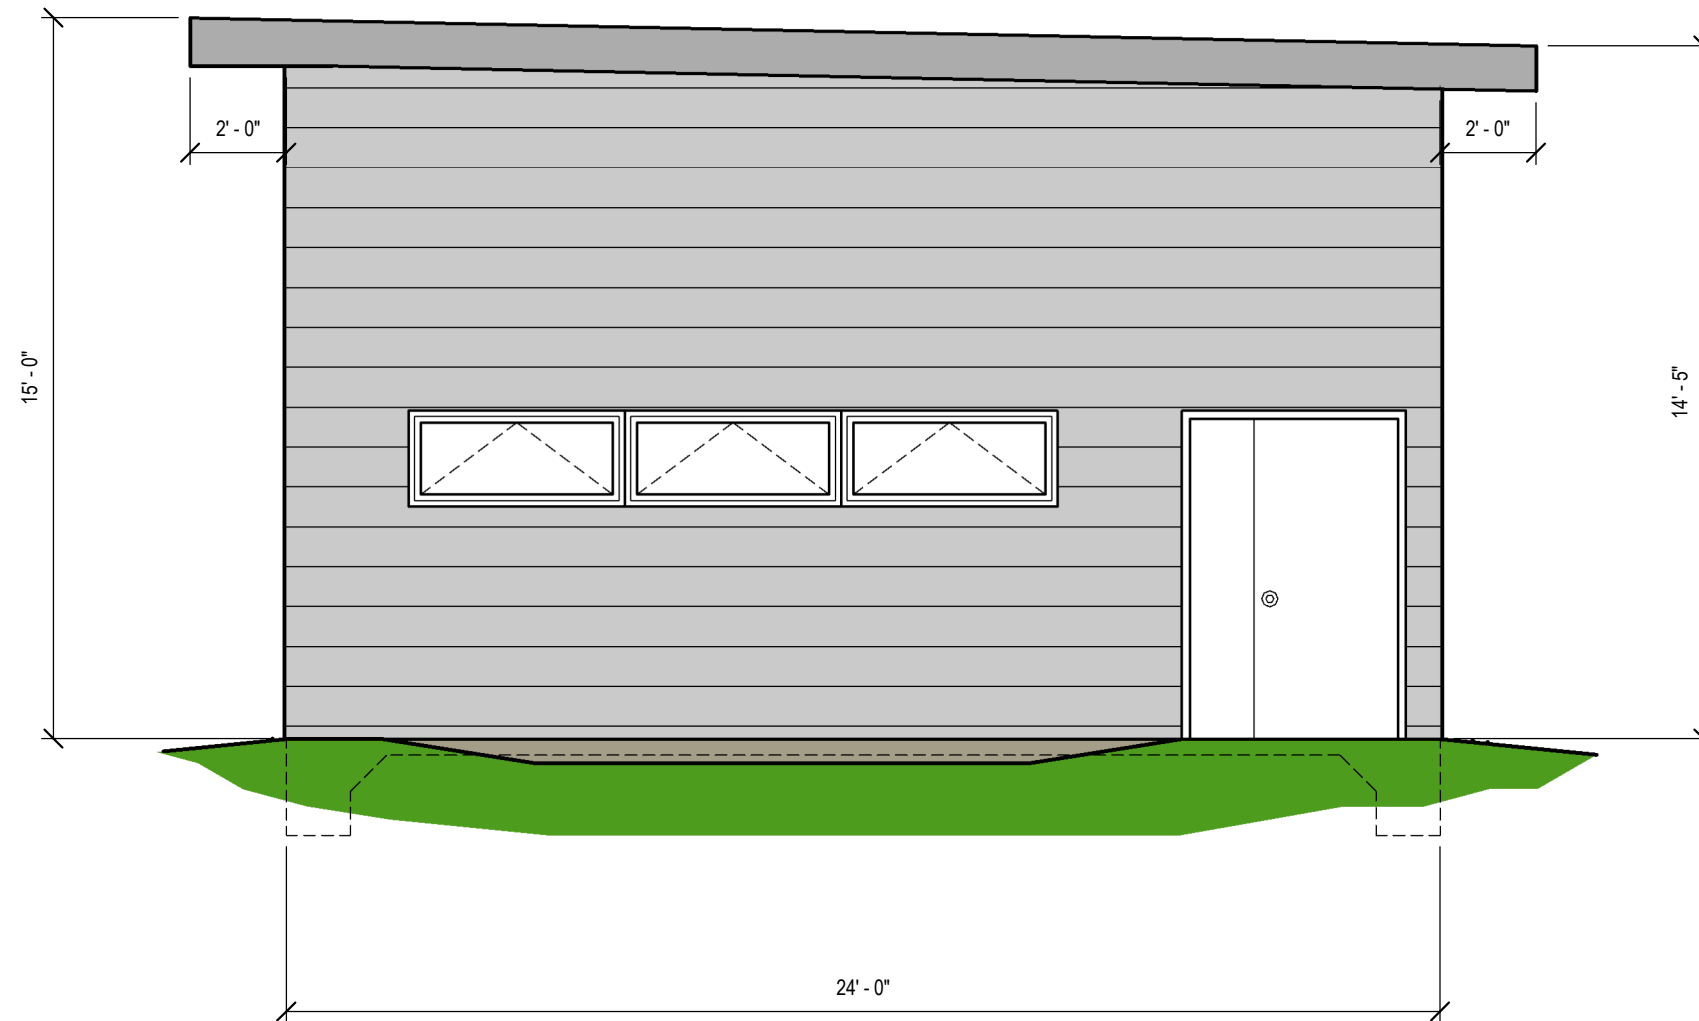

1 EAST ELEVATION
SCALE: 1/4" = 1'-0"

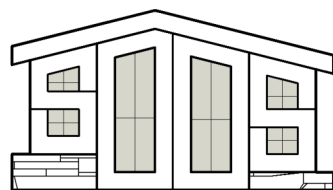


**Schoenherr Design &
Drafting Services, LLC**
6723 WINDING WAY CT.
DEFOREST, WI 53532
Phone : (608) 469-5140
Email: merlschoenherr@gmail.com


THE ERDMAN GARAGE
5120 SPRING CT. MADISON, WI 53705
FOR: TIM & MARY ERDMAN
OWNER CONTACT INFORMATION AVAILABLE UPON REQUEST

No.	Description	Date
4	CONDITIONAL USE PRELIM	06-24-20
8	CONDITIONAL USE SUBMIT	07-29-20

EAST ELEVATION	
Project number	2020C
Date	07-29-20
Drawn by	MERL S.
Checked by	
A204	
Scale 1/4" = 1'-0"	

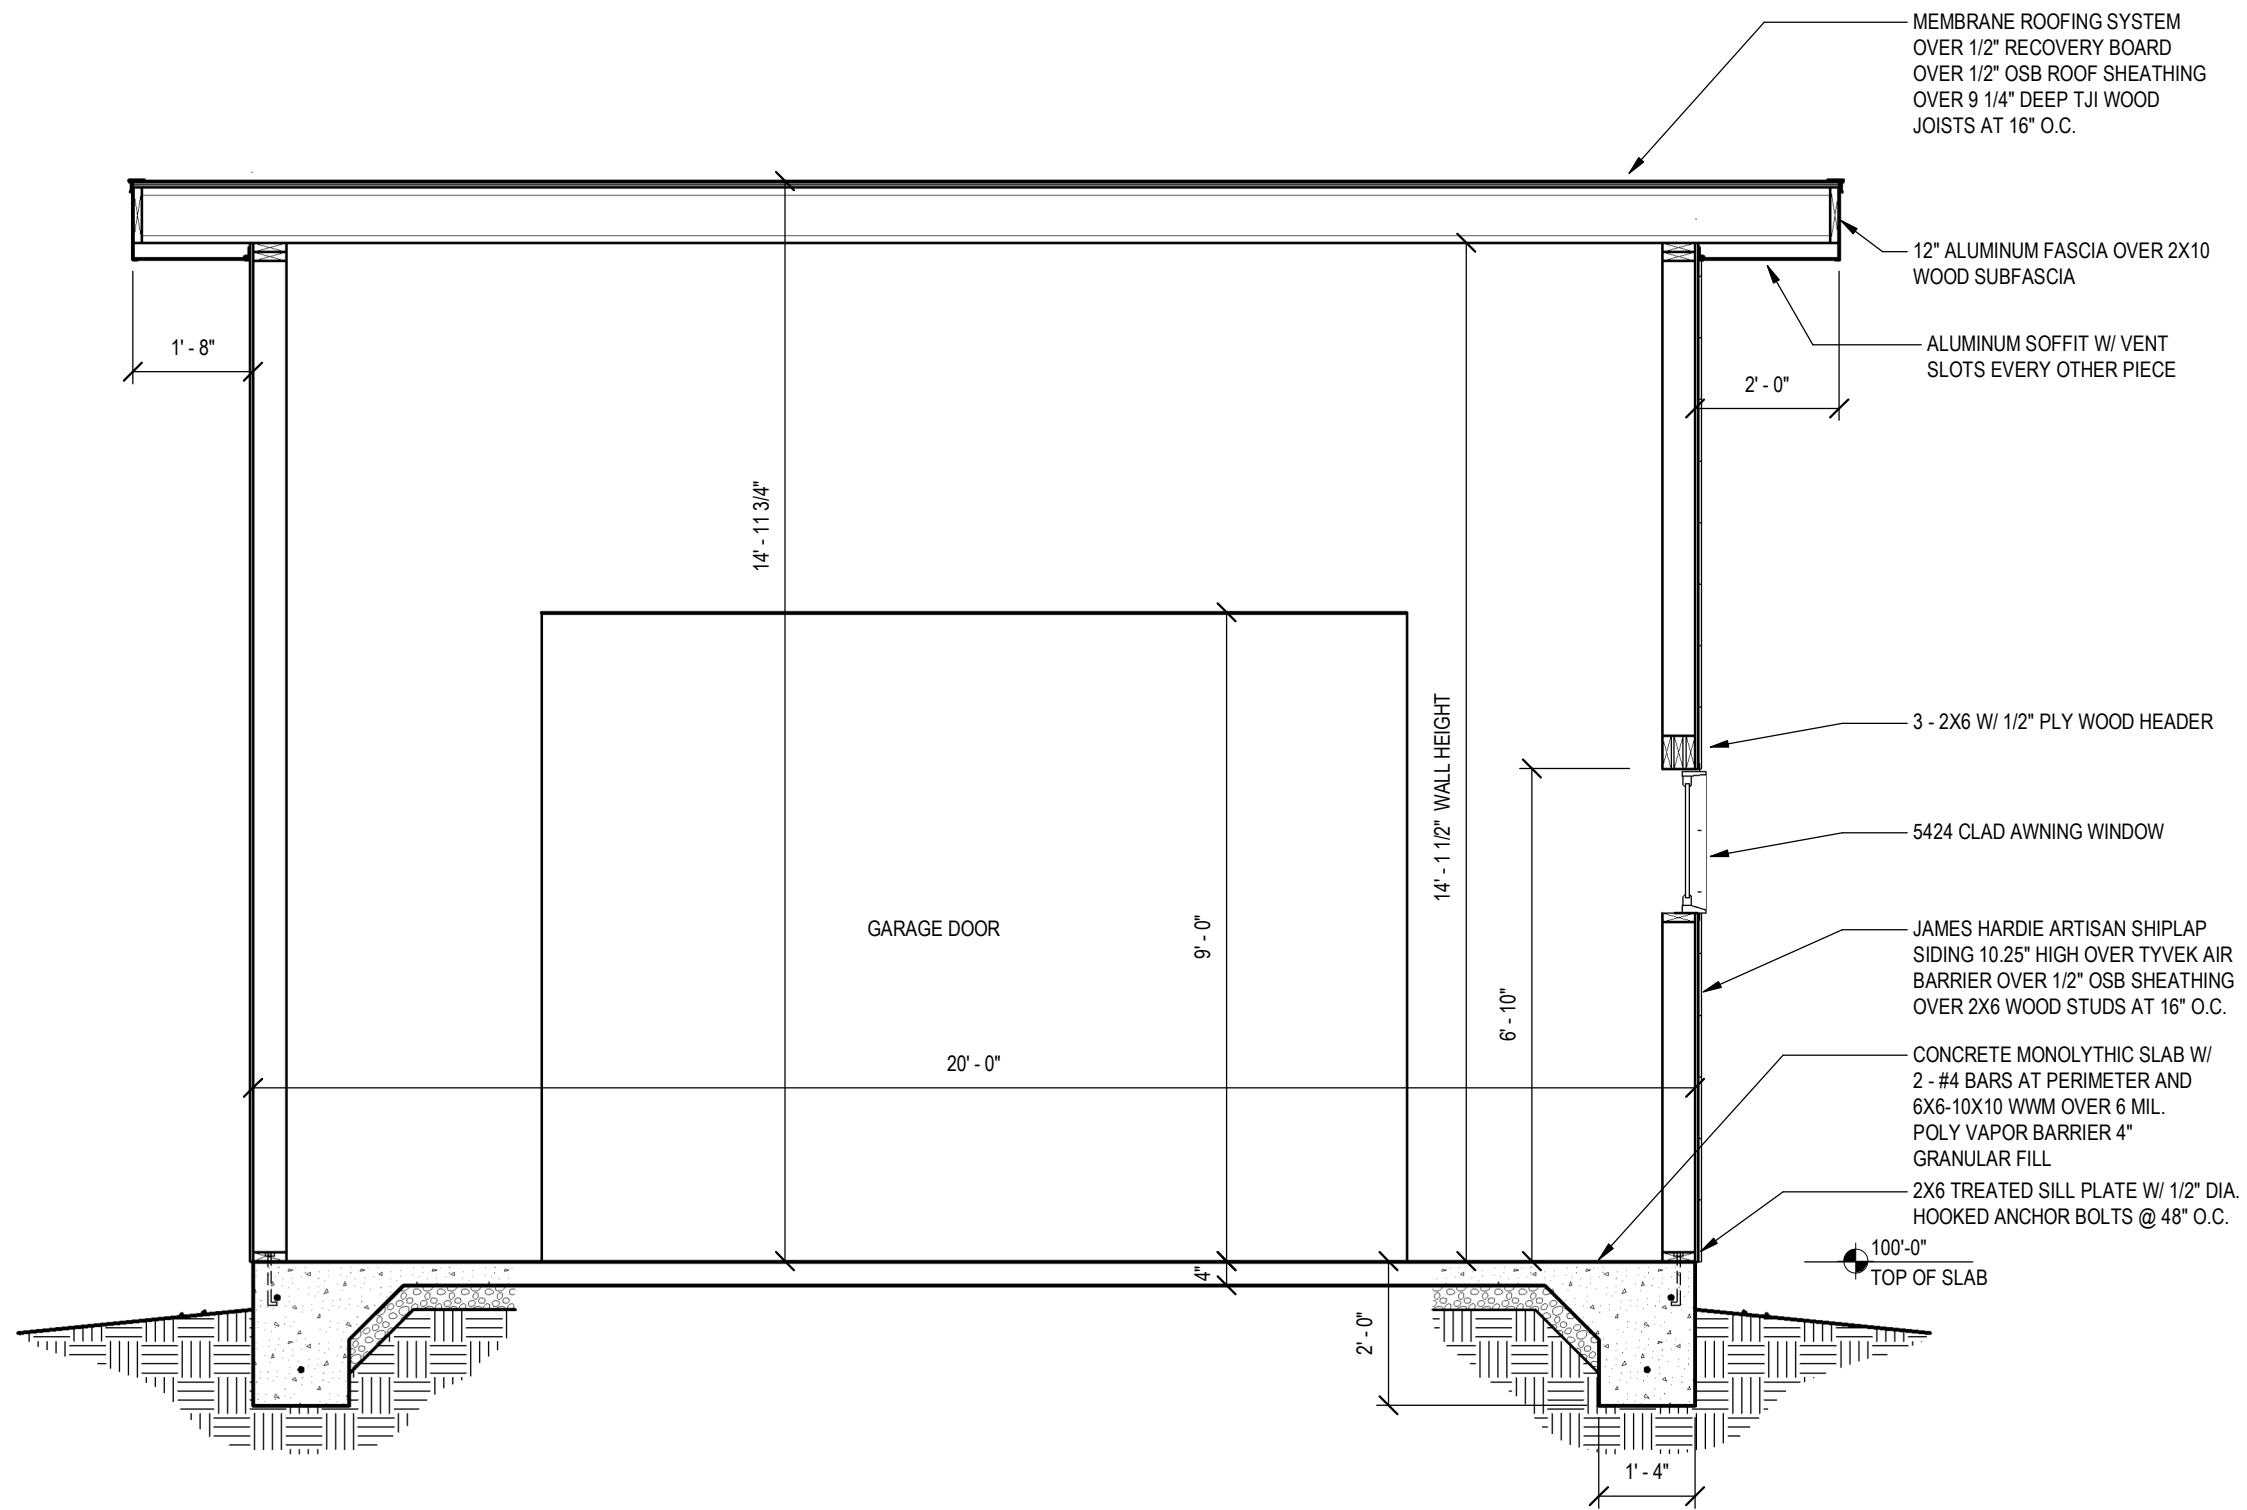

1 WALL SECTION GARAGE
 SCALE: 3/8" = 1'-0"

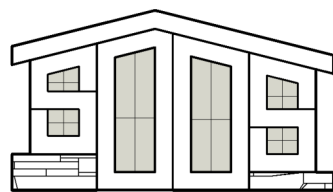

Schoenherr Design & Drafting Services, LLC
 6723 WINDING WAY CT.
 DEFOREST, WI 53532
 Phone : (608) 469-5140
 Email: merlschoenherr@gmail.com

THE ERDMAN GARAGE
 5120 SPRING CT. MADISON, WI 53705
 FOR: TIM & MARY ERDMAN
 OWNER CONTACT INFORMATION AVAILABLE UPON REQUEST

No.	Description	Date
4	CONDITIONAL USE PRELIM	06-24-20
8	CONDITIONAL USE SUBMIT	07-29-20

WALL SECTION		A301
Project number	2020C	
Date	07-29-20	
Drawn by	MERL S.	
Checked by		
Scale 3/8" = 1'-0"		