


Park & Regent Apartments

CRG
802-820 Regent St. Madison WI
Land Use Application

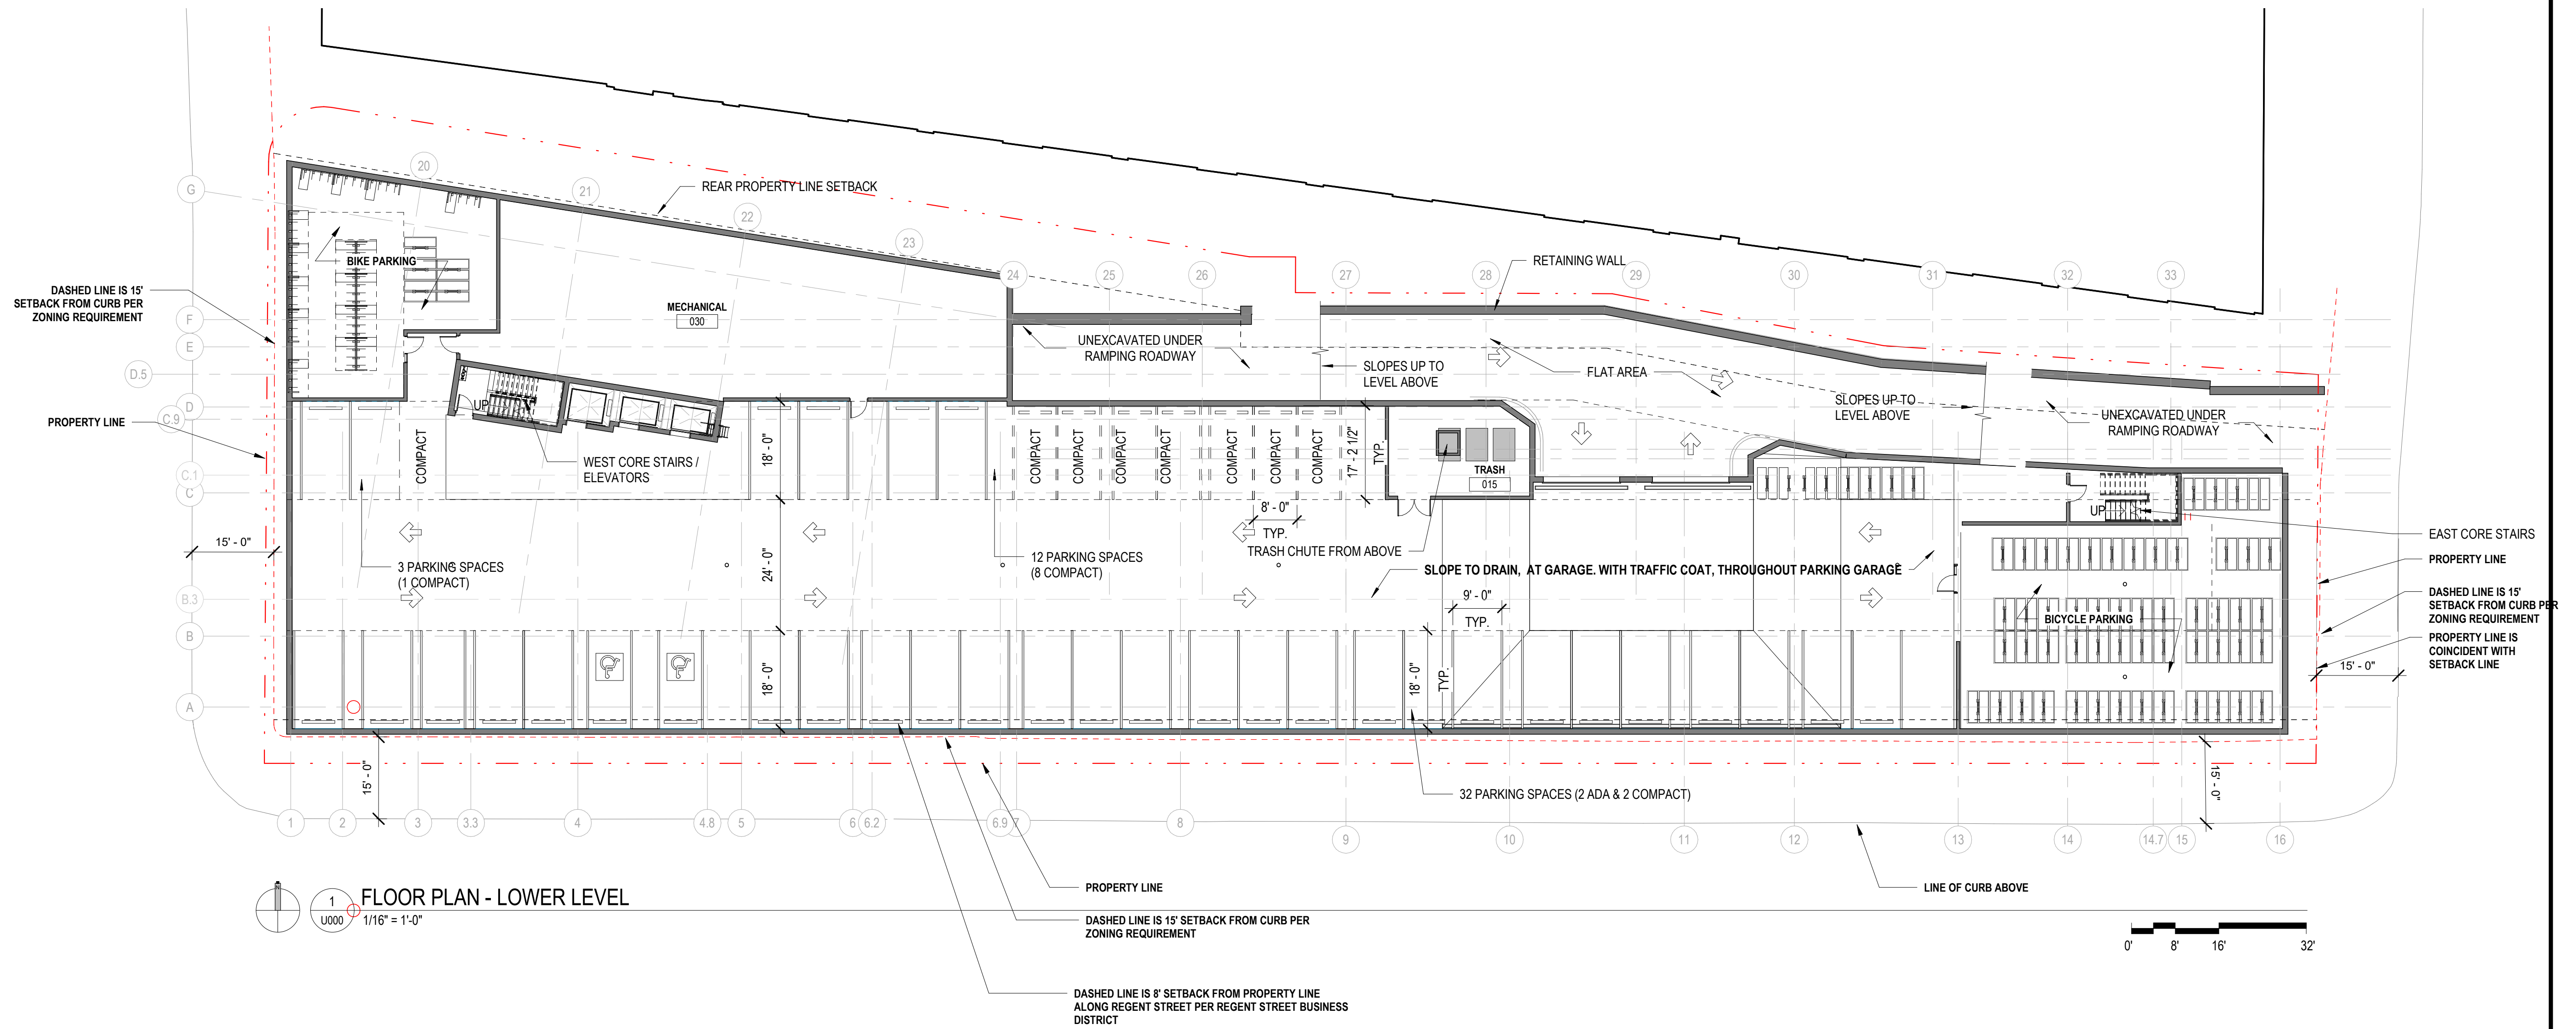


1 U000 1/16" = 1'-0"
FLOOR PLAN - LOWER LEVEL

DATE:	05/02/2022
DRAWING TITLE:	FLOOR PLAN - LOWER LEVEL
DRAWING NO.:	U000
Job #	20_005602

5/10/2022 2:39:22 PM

GENERAL NOTES

1. PEDESTRIAN SCALE LIGHTING AND EXTERIOR BUILDING LIGHTING WILL BE IN CONFORMANCE TO THE CODE AND PLANS REQUIREMENTS TO INCLUDE TYPES, LIGHT LEVELS, DIRECTION AND CHARACTER.

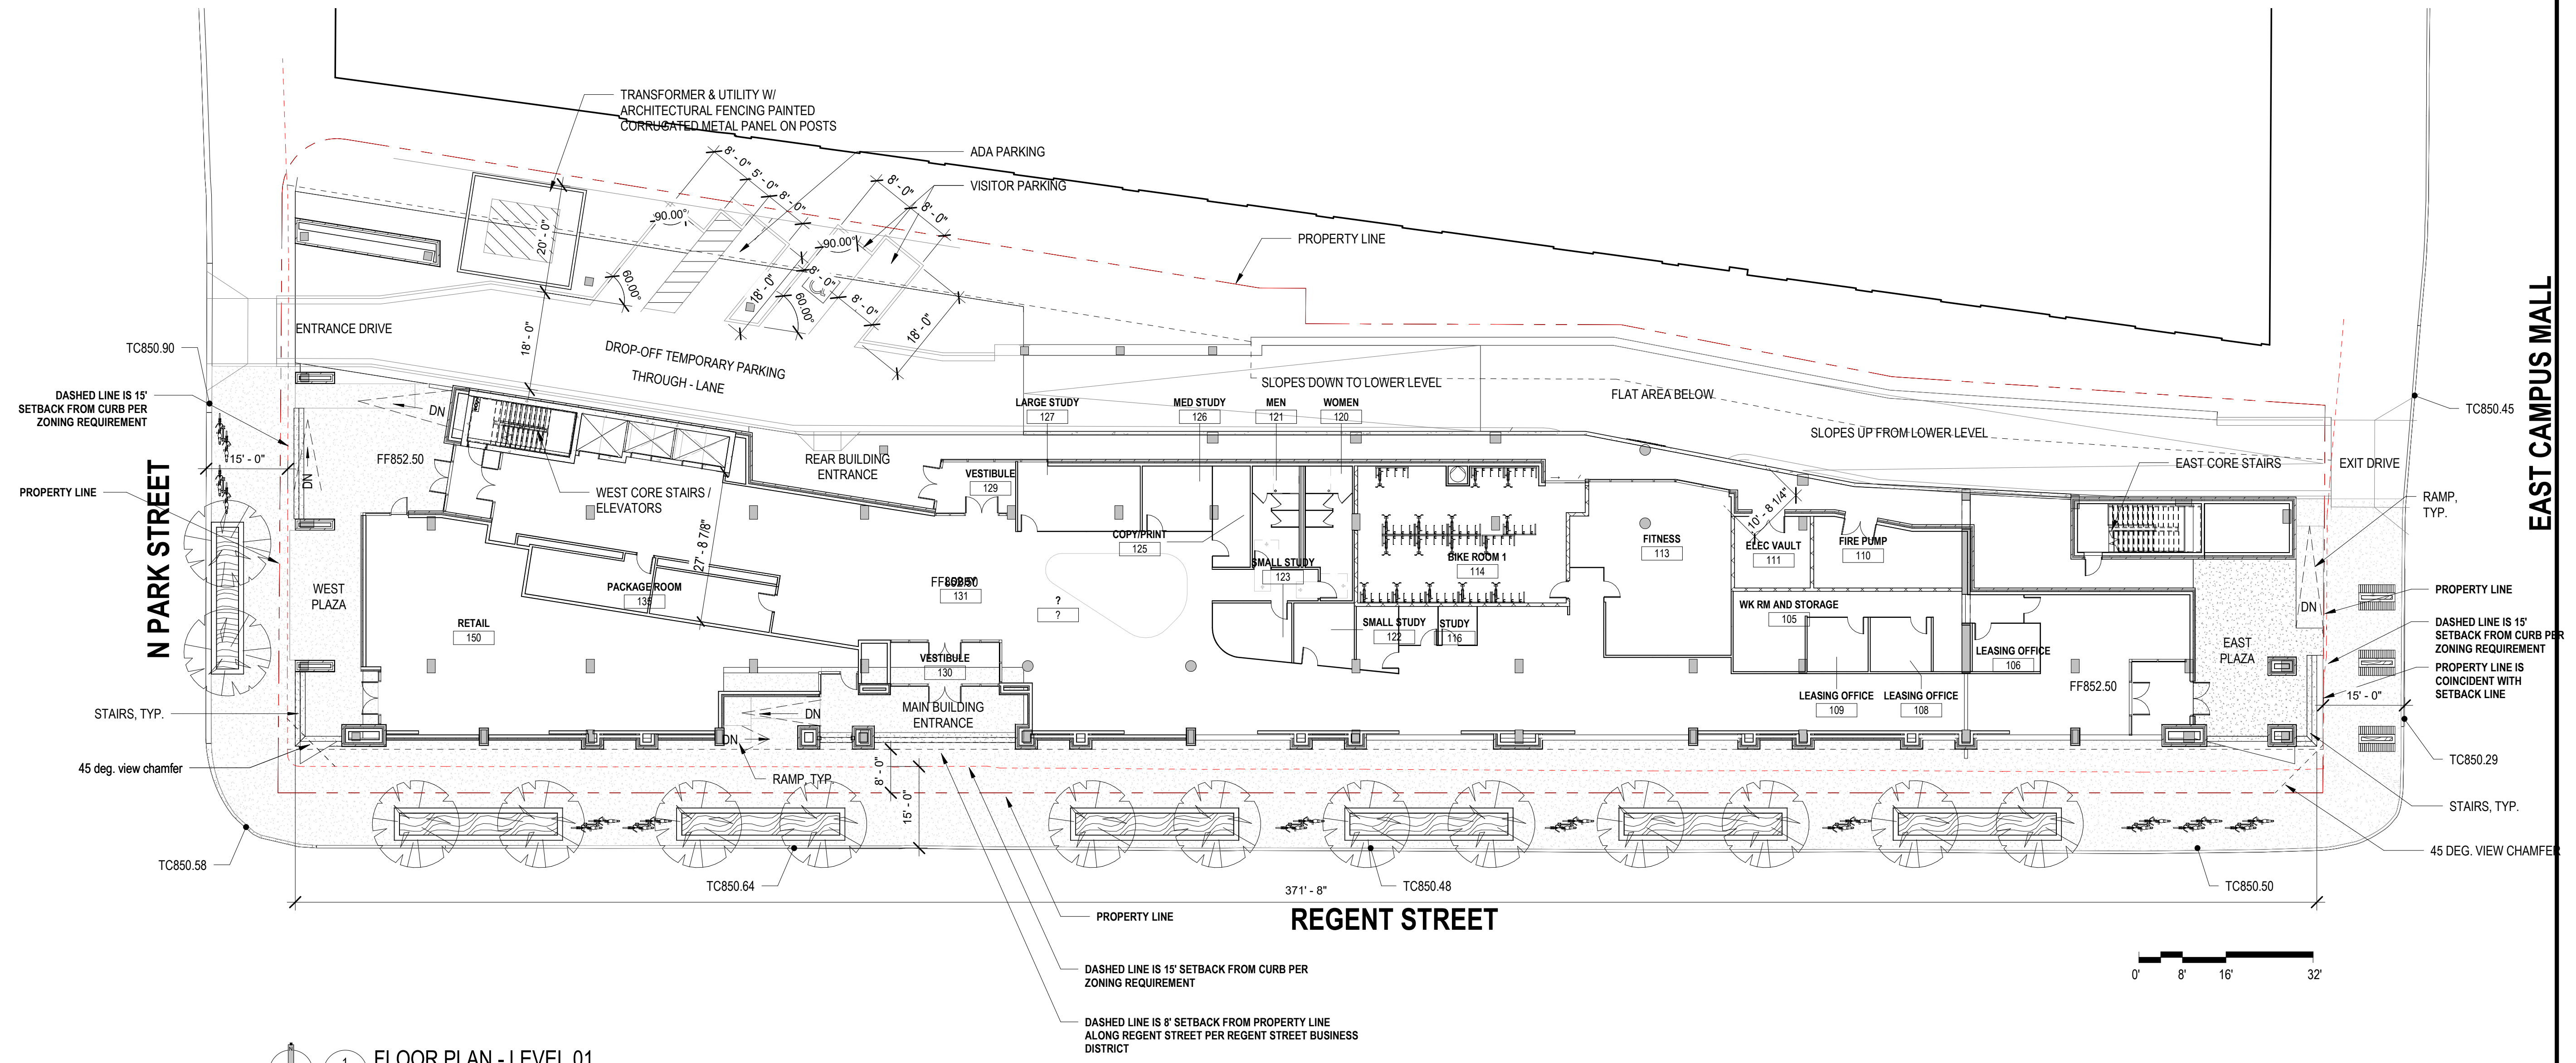

1 FLOOR PLAN - LEVEL 01
U001 1/16" = 1'-0"

EAST CAMPUS MALL


Park & Regent Apartments

CRG
802-820 Regent St. Madison WI
Land Use Application

DATE:	05/02/2022
DRAWING TITLE:	FLOOR PLAN - LEVEL 01
DRAWING NO.:	U001
Job #	20_005602

Park & Regent Apartments

CRG
802-820 Regent St. Madison WI
Land Use Application

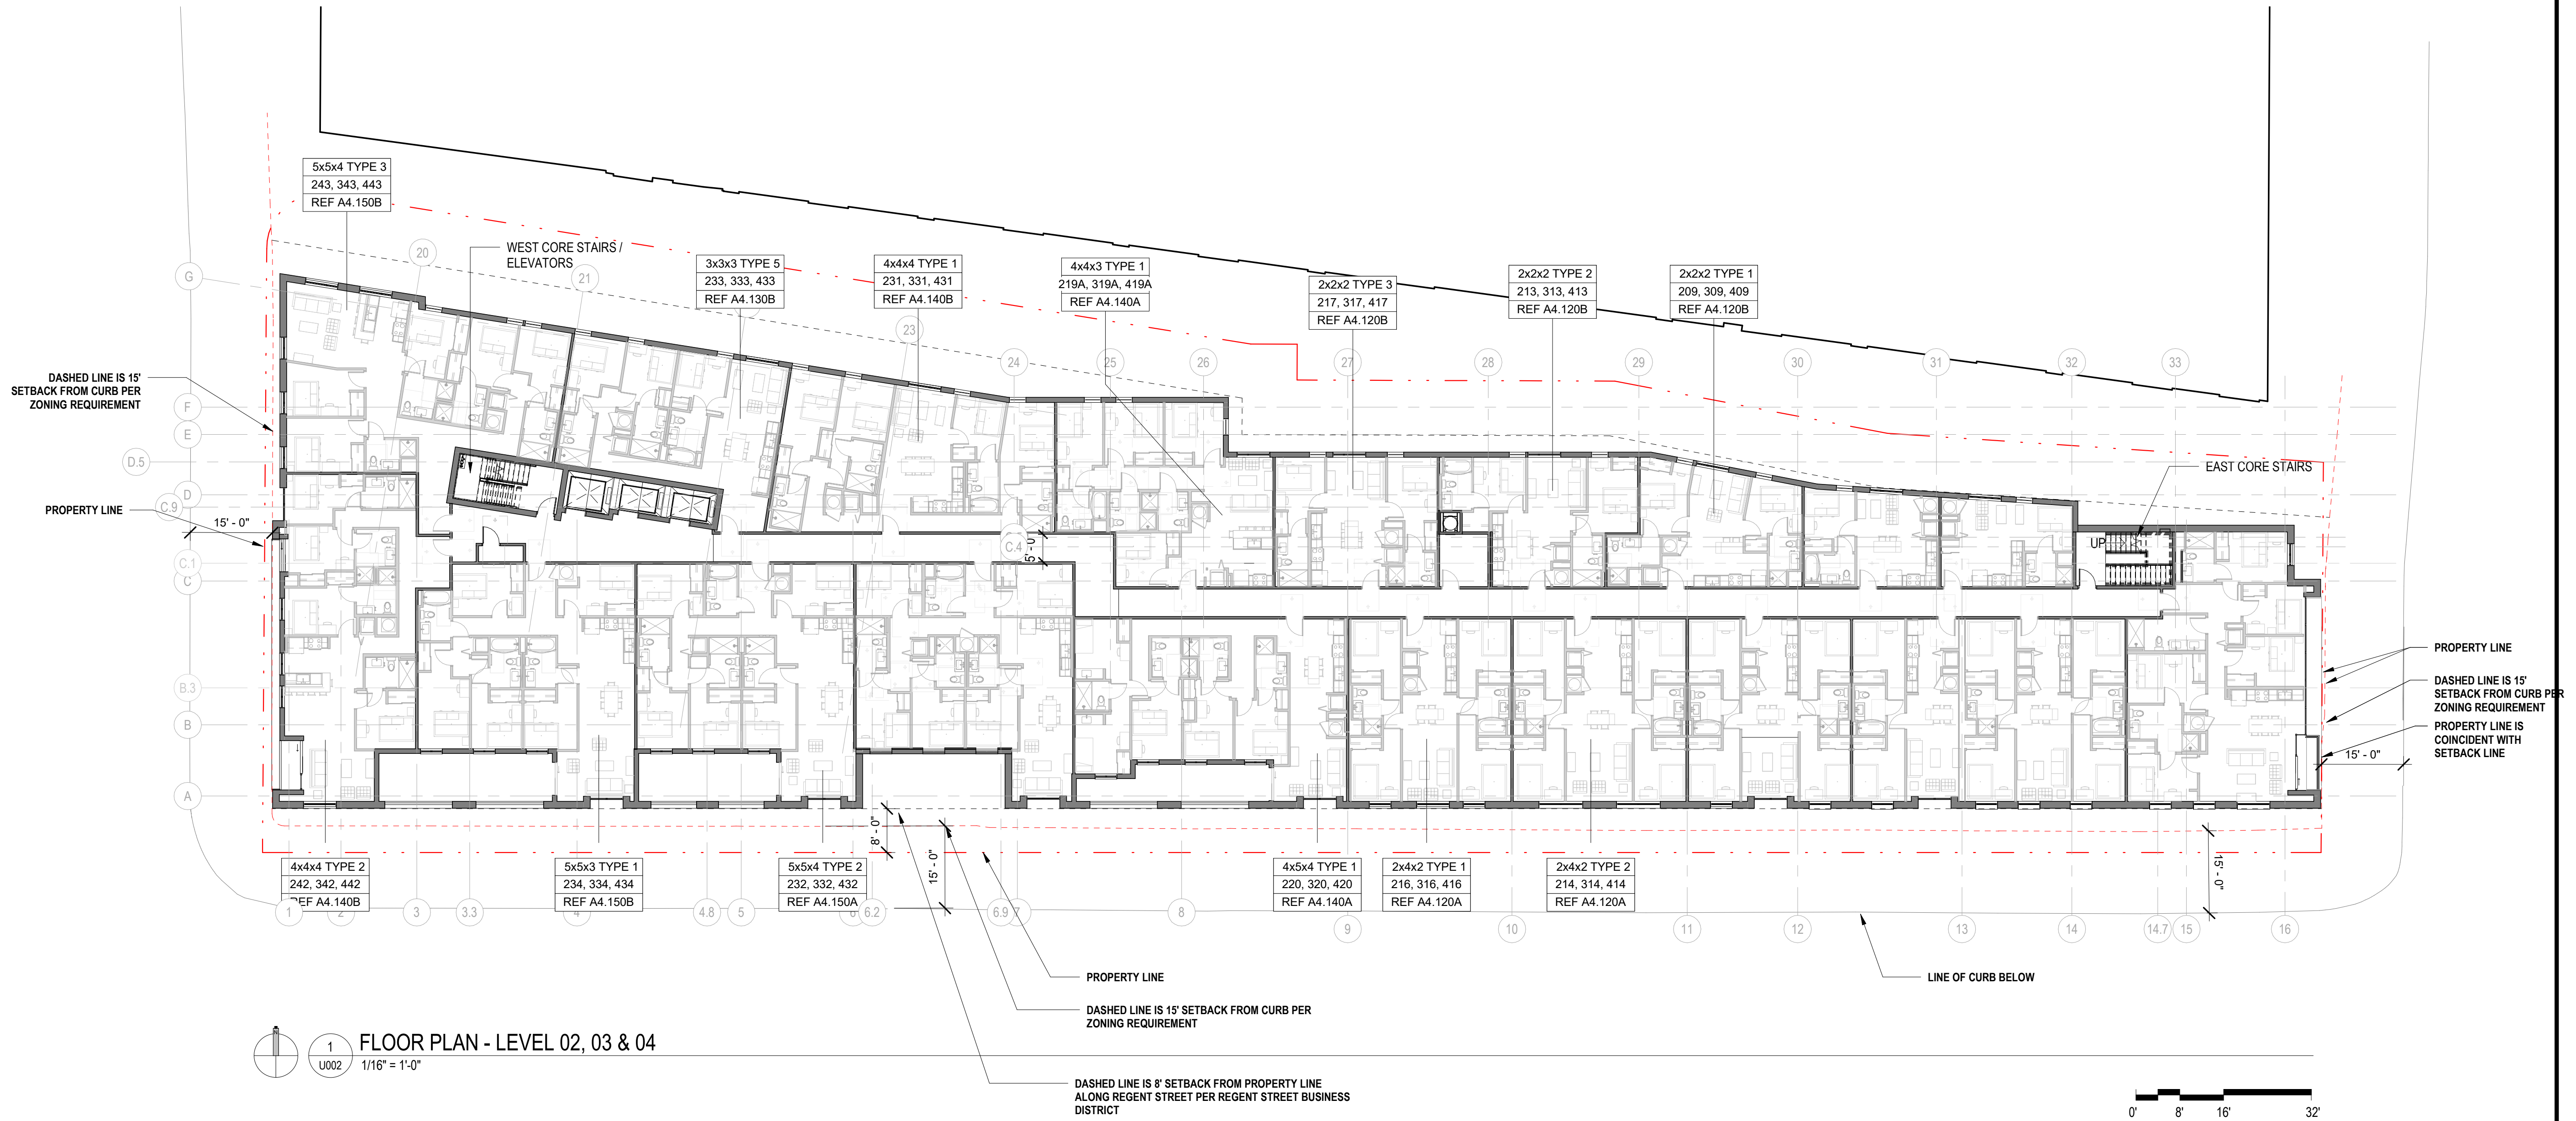

1 FLOOR PLAN - LEVEL 02, 03 & 04
U002 1/16" = 1'-0"

DATE: 05/02/2022

DRAWING TITLE
FLOOR PLAN - LEVEL 02, 03 & 04

DRAWING NO.

U002

Job # 20_005602

Park & Regent Apartments


CRG
802-820 Regent St. Madison WI
Land Use Application

DATE: 05/02/2022

DRAWING TITLE
FLOOR PLAN - LEVEL 05


DRAWING NO.
U003

Job # 20_005602

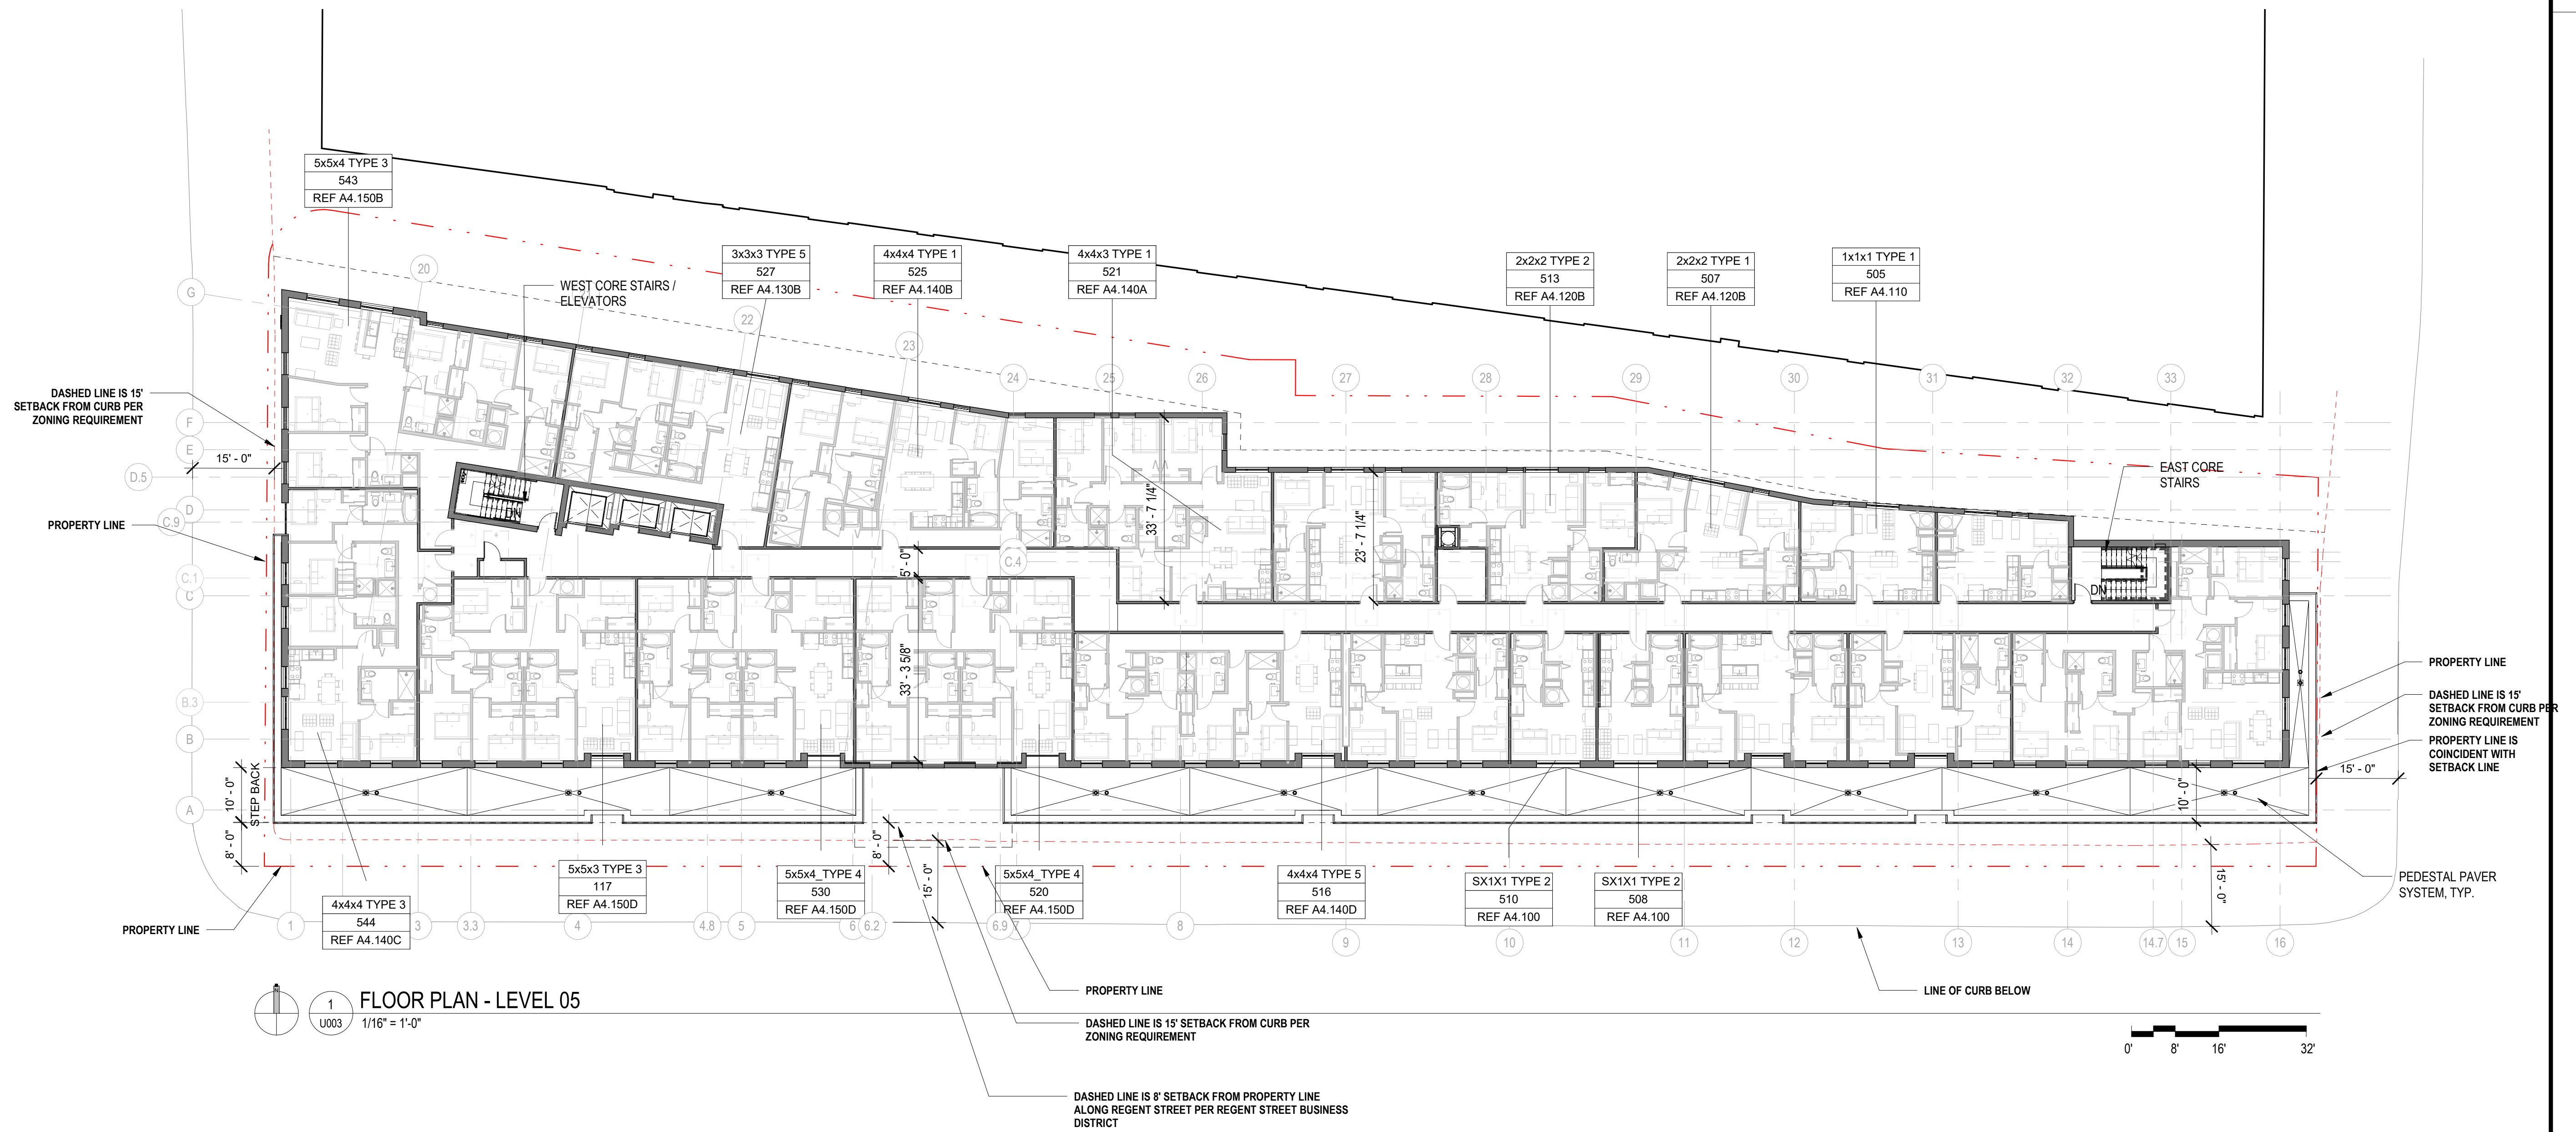

Park & Regent Apartments

CRG
802-820 Regent St. Madison WI
Land Use Application

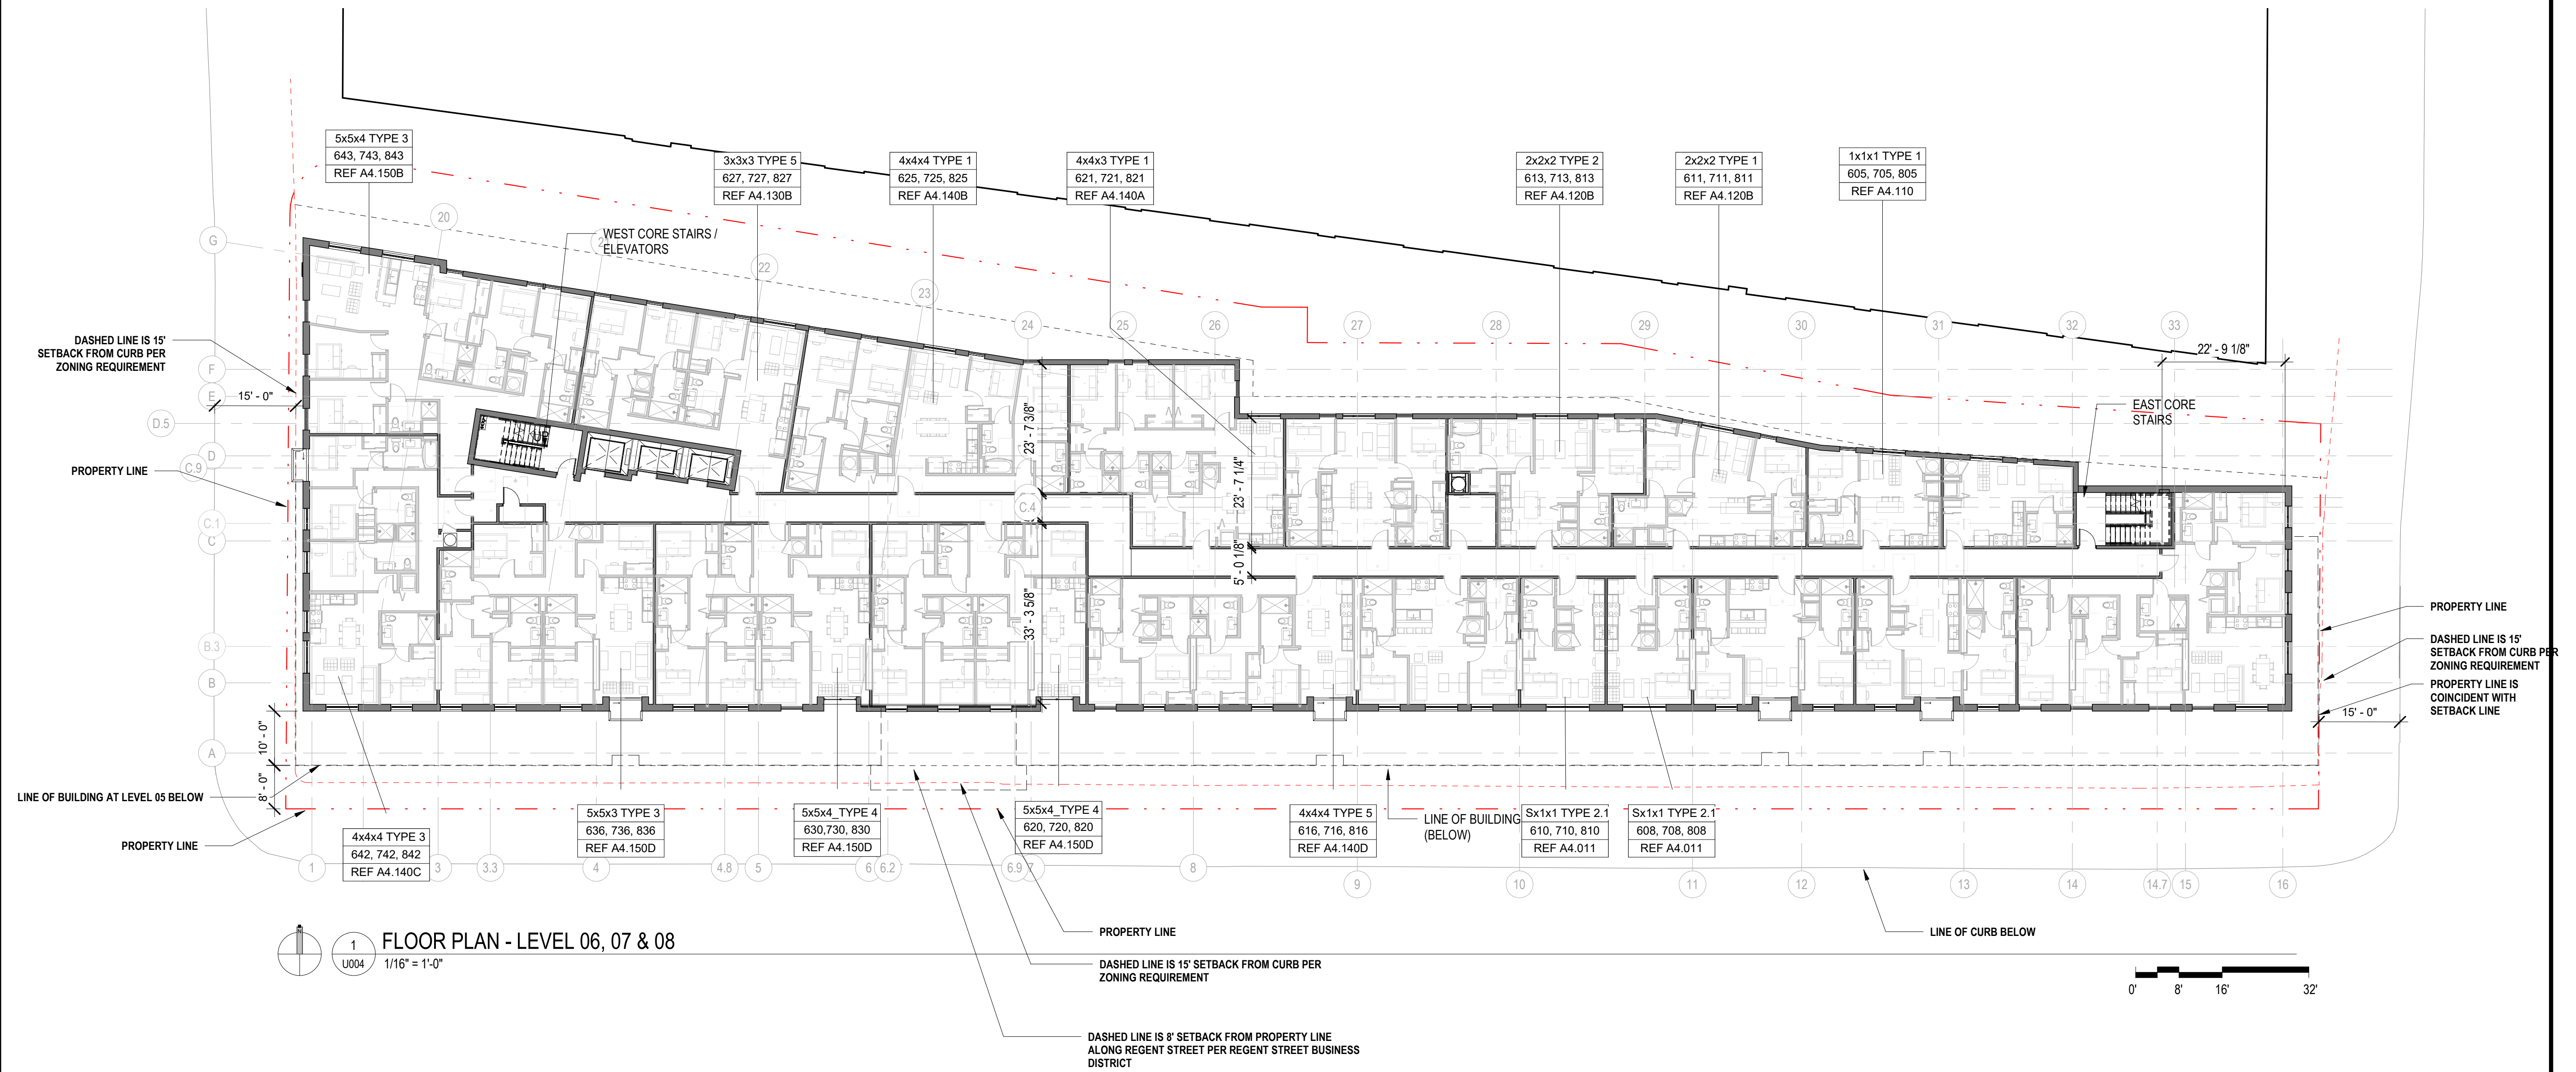


1 FLOOR PLAN - LEVEL 06, 07 & 08
U004 1/16" = 1'-0"

DATE:	05/02/2022
DRAWING TITLE:	FLOOR PLAN - LEVEL 06, 07 & 08
DRAWING NO.:	U004
Job #	20_005602

5/10/2022 2:26:16 PM

Park & Regent Apartments

CRG
802-820 Regent St. Madison WI
Land Use Application

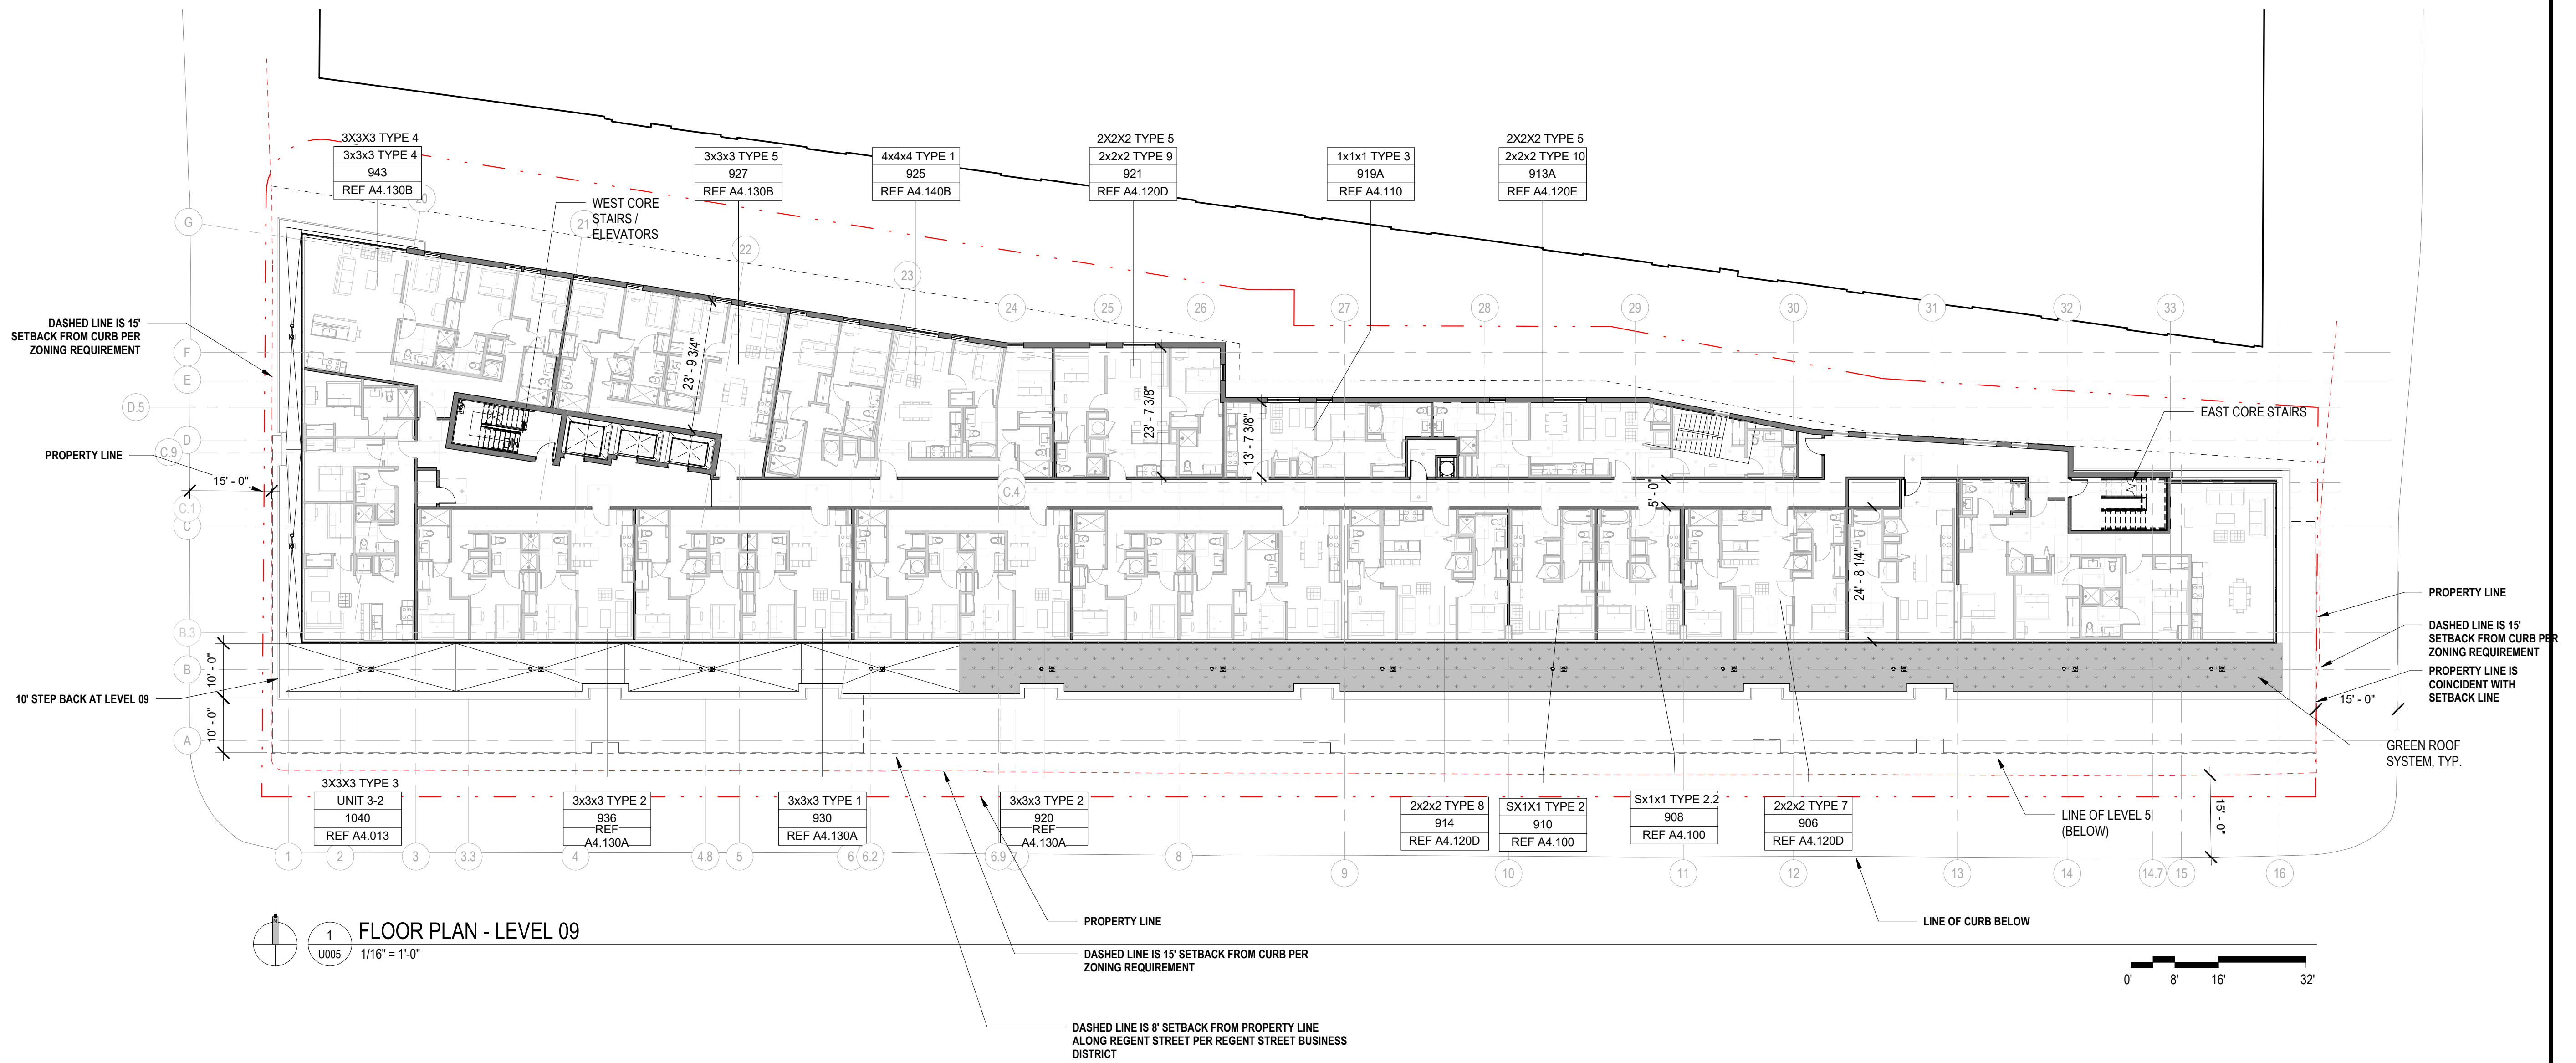


1 FLOOR PLAN - LEVEL 09
U005 1/16" = 1'-0"

DATE:	05/02/2022
DRAWING TITLE:	FLOOR PLAN - LEVEL 09
DRAWING NO.:	U005
Job #	20_005602

Park & Regent Apartments

CRG
802-820 Regent St. Madison WI
Land Use Application

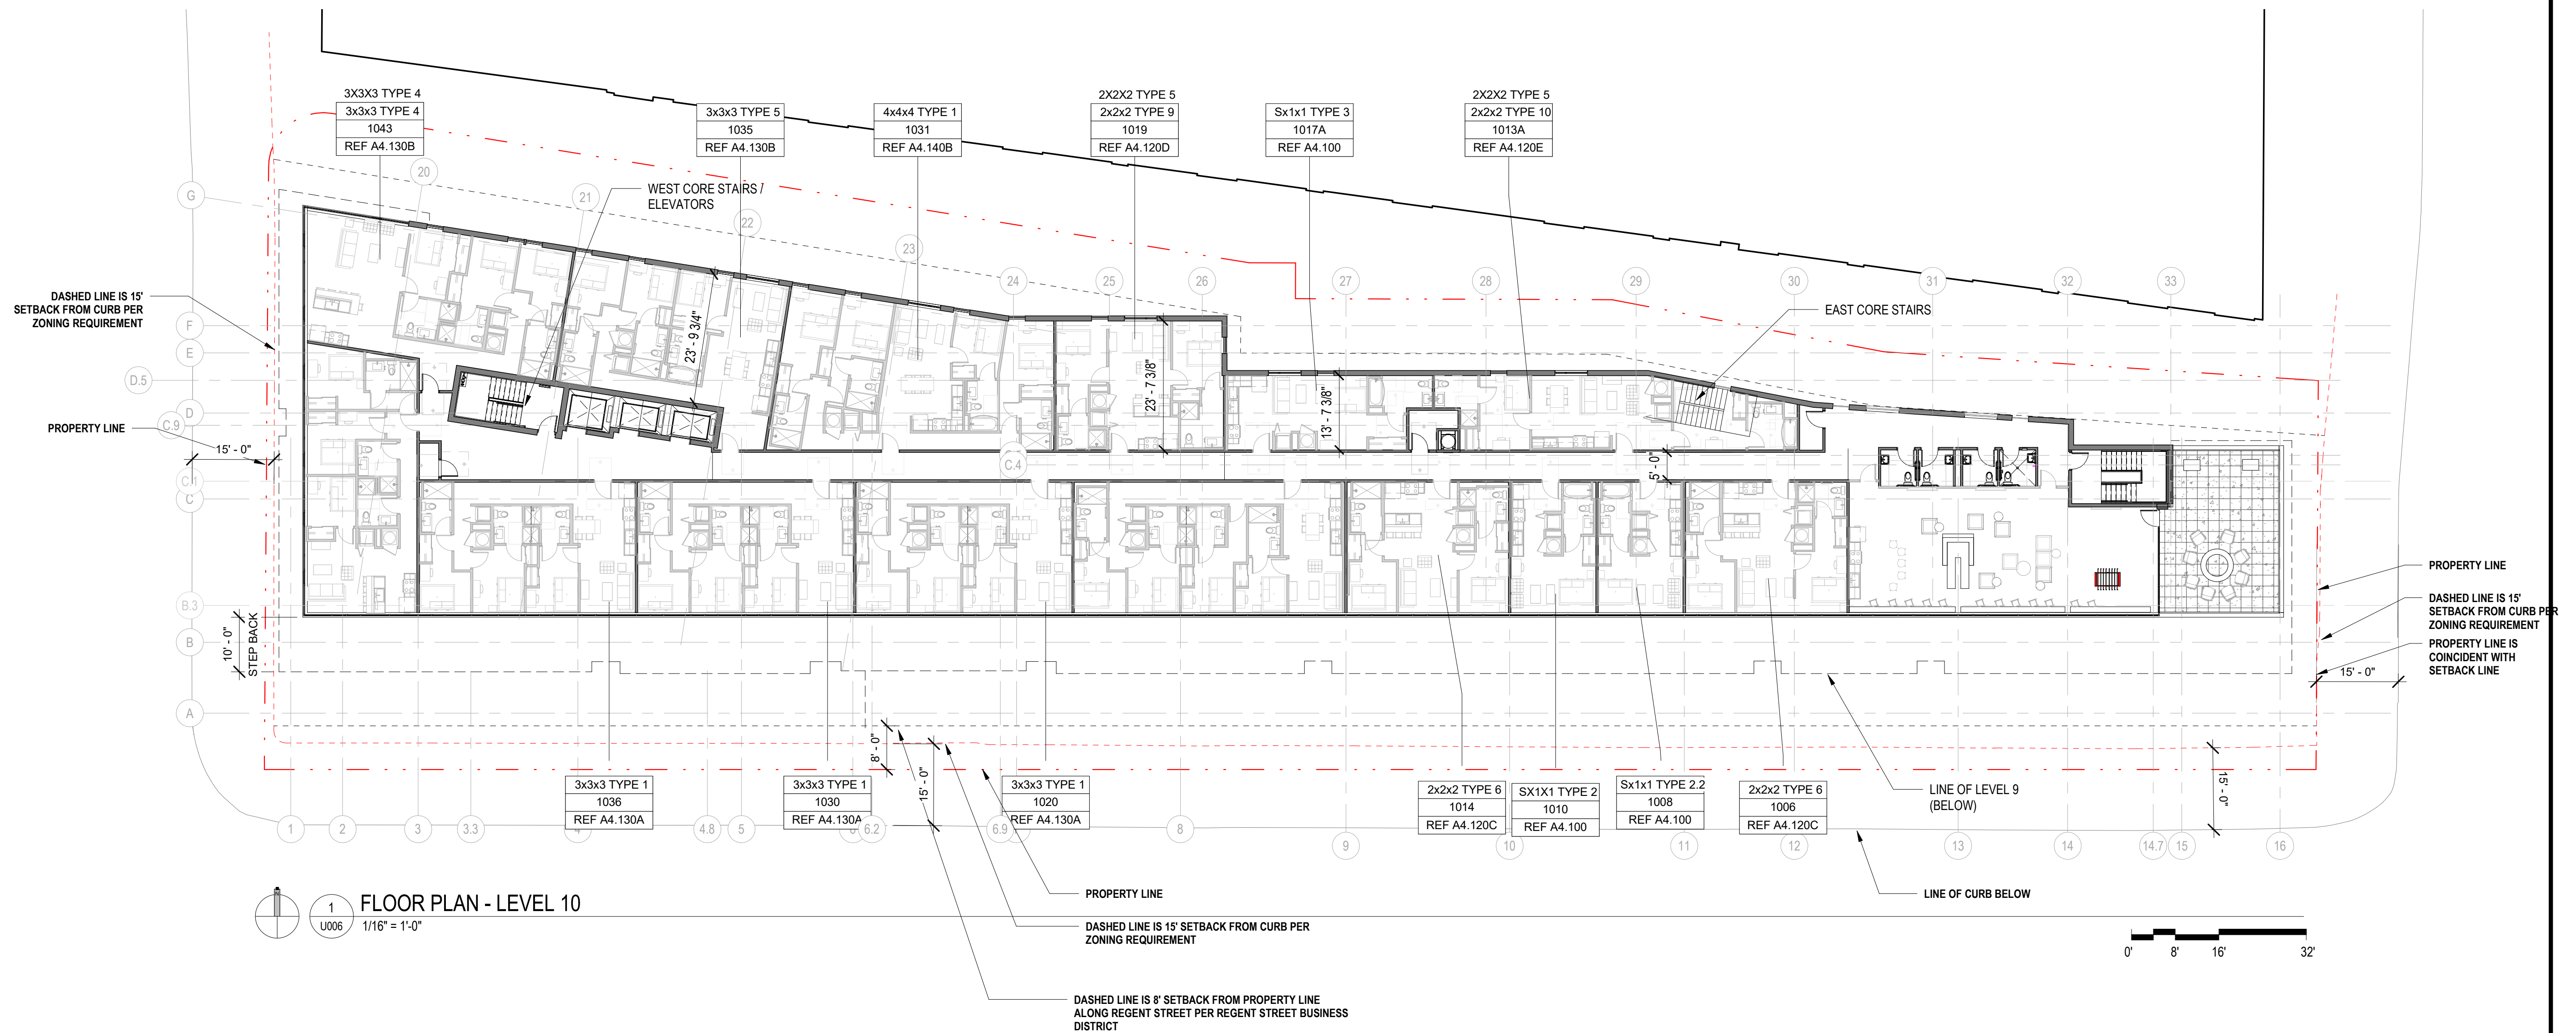

1 FLOOR PLAN - LEVEL 10
U006 1/16" = 1'-0"

DATE:	05/02/2022
DRAWING TITLE:	FLOOR PLAN - LEVEL 10
DRAWING NO.:	U006
Job #	20_005602

Park & Regent Apartments

CRG
802-820 Regent St. Madison WI
Land Use Application

DATE: 05/02/2022

DRAWING TITLE
ROOF PLAN

DRAWING NO.
U007

Job # 20_005602

