



0709-144-2606-4

118 STATE STREET

LOT SIZE = 3294 #

1/1997 Funny Business

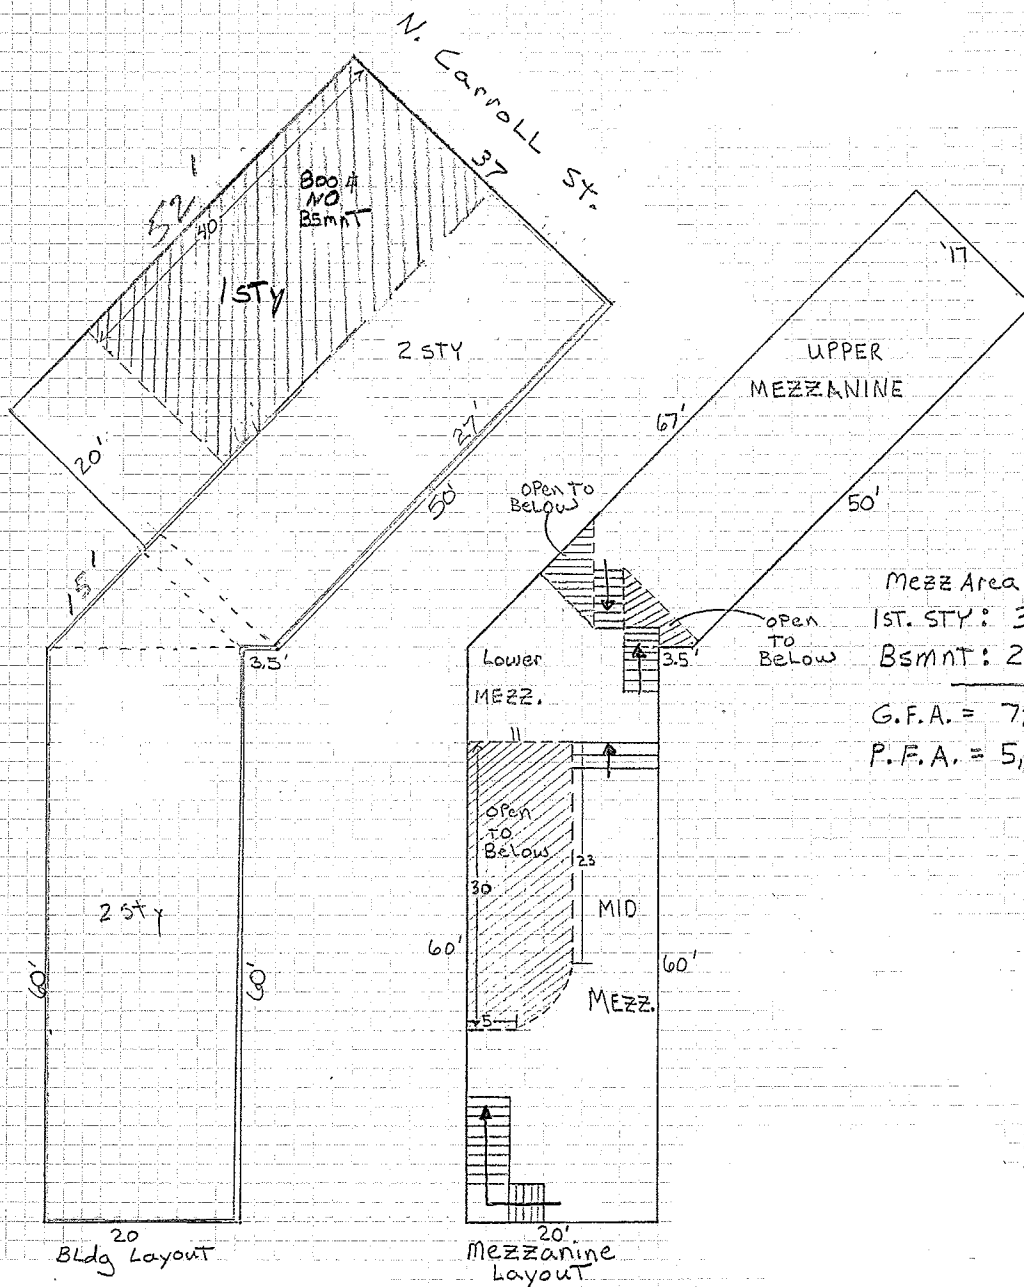

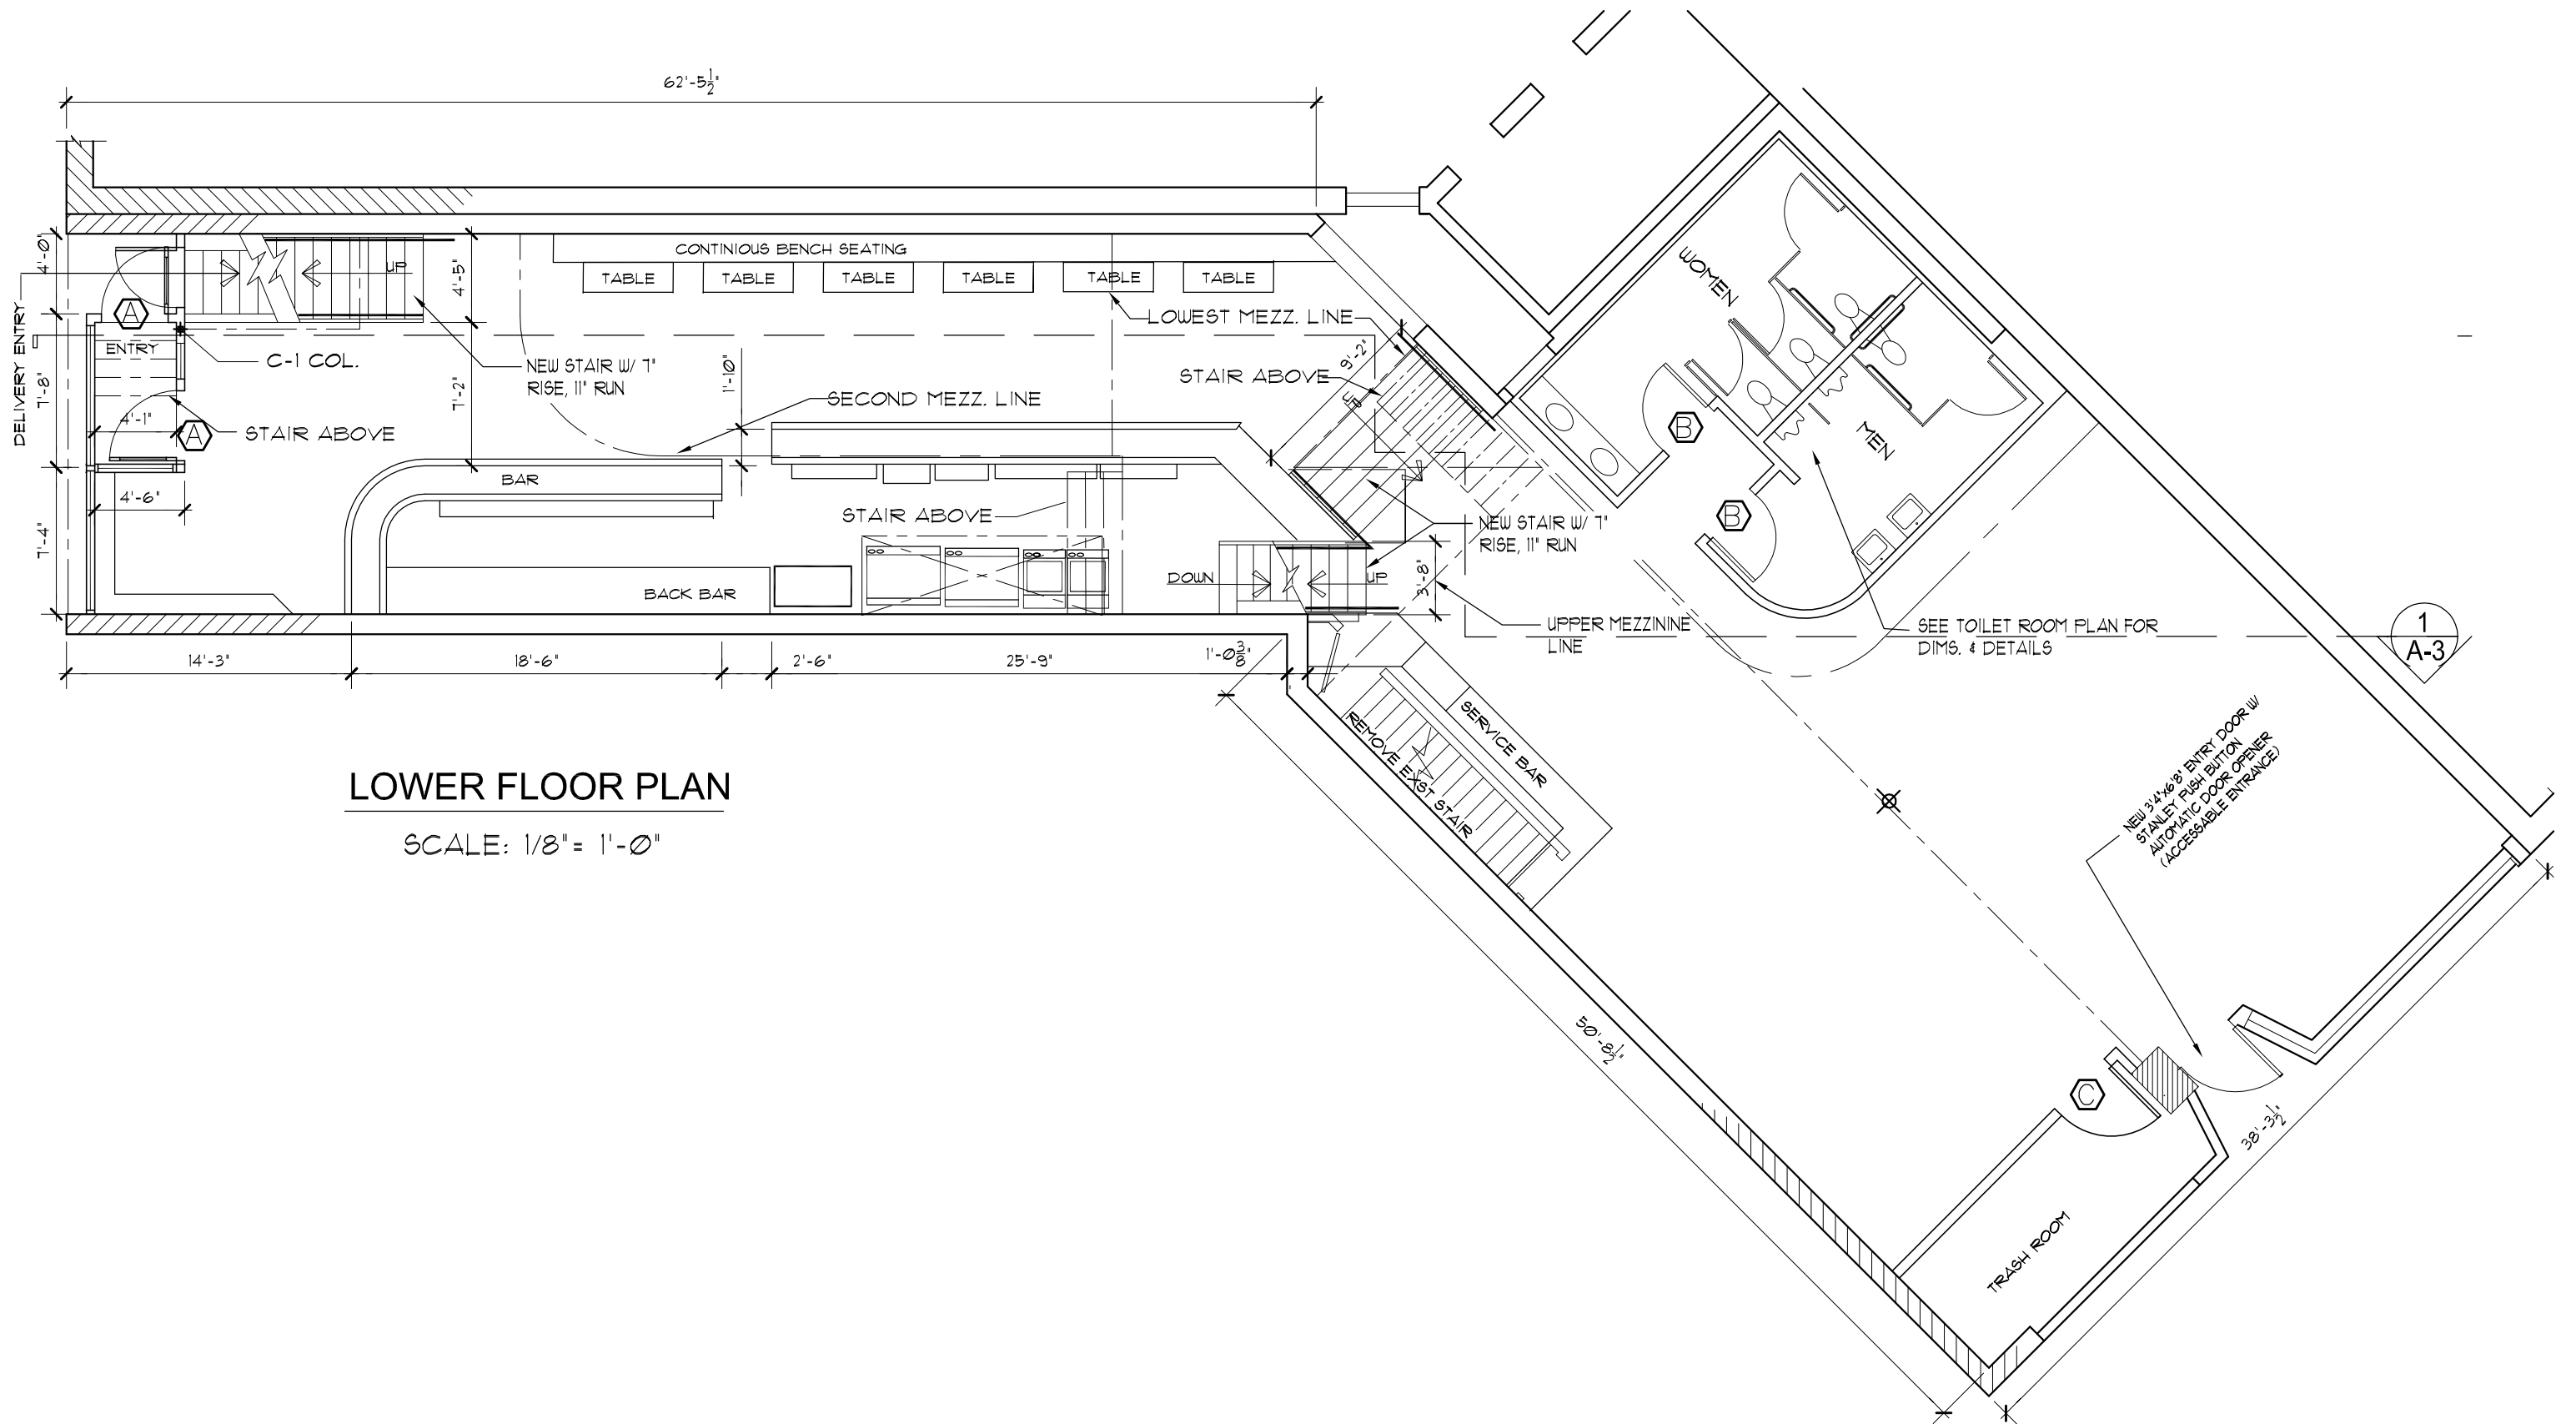

LOWER FLOOR PLAN

SCALE: 1/8" = 1'-0"

*Designed by
Jim Vincent*

221 SOUTH MIDVALE BLVD.
MADISON, WI 53705
(608) 213-1665
bigliologo@charter.net


STATE BAR & GRILL

118 LLC
118 STATE STREET
MADISON * WISCONSIN

DRAFTED BY JV	REVISION NO. - DATE: / /
CHECKED BY JV	
DRAWING STATUS	
PRELIMINARY	
PROGRESS	
REVIEW	
FINAL	

DATE: JAN 11, 15
PROJ. NO: 15033
SHEET NUMBER

A-1

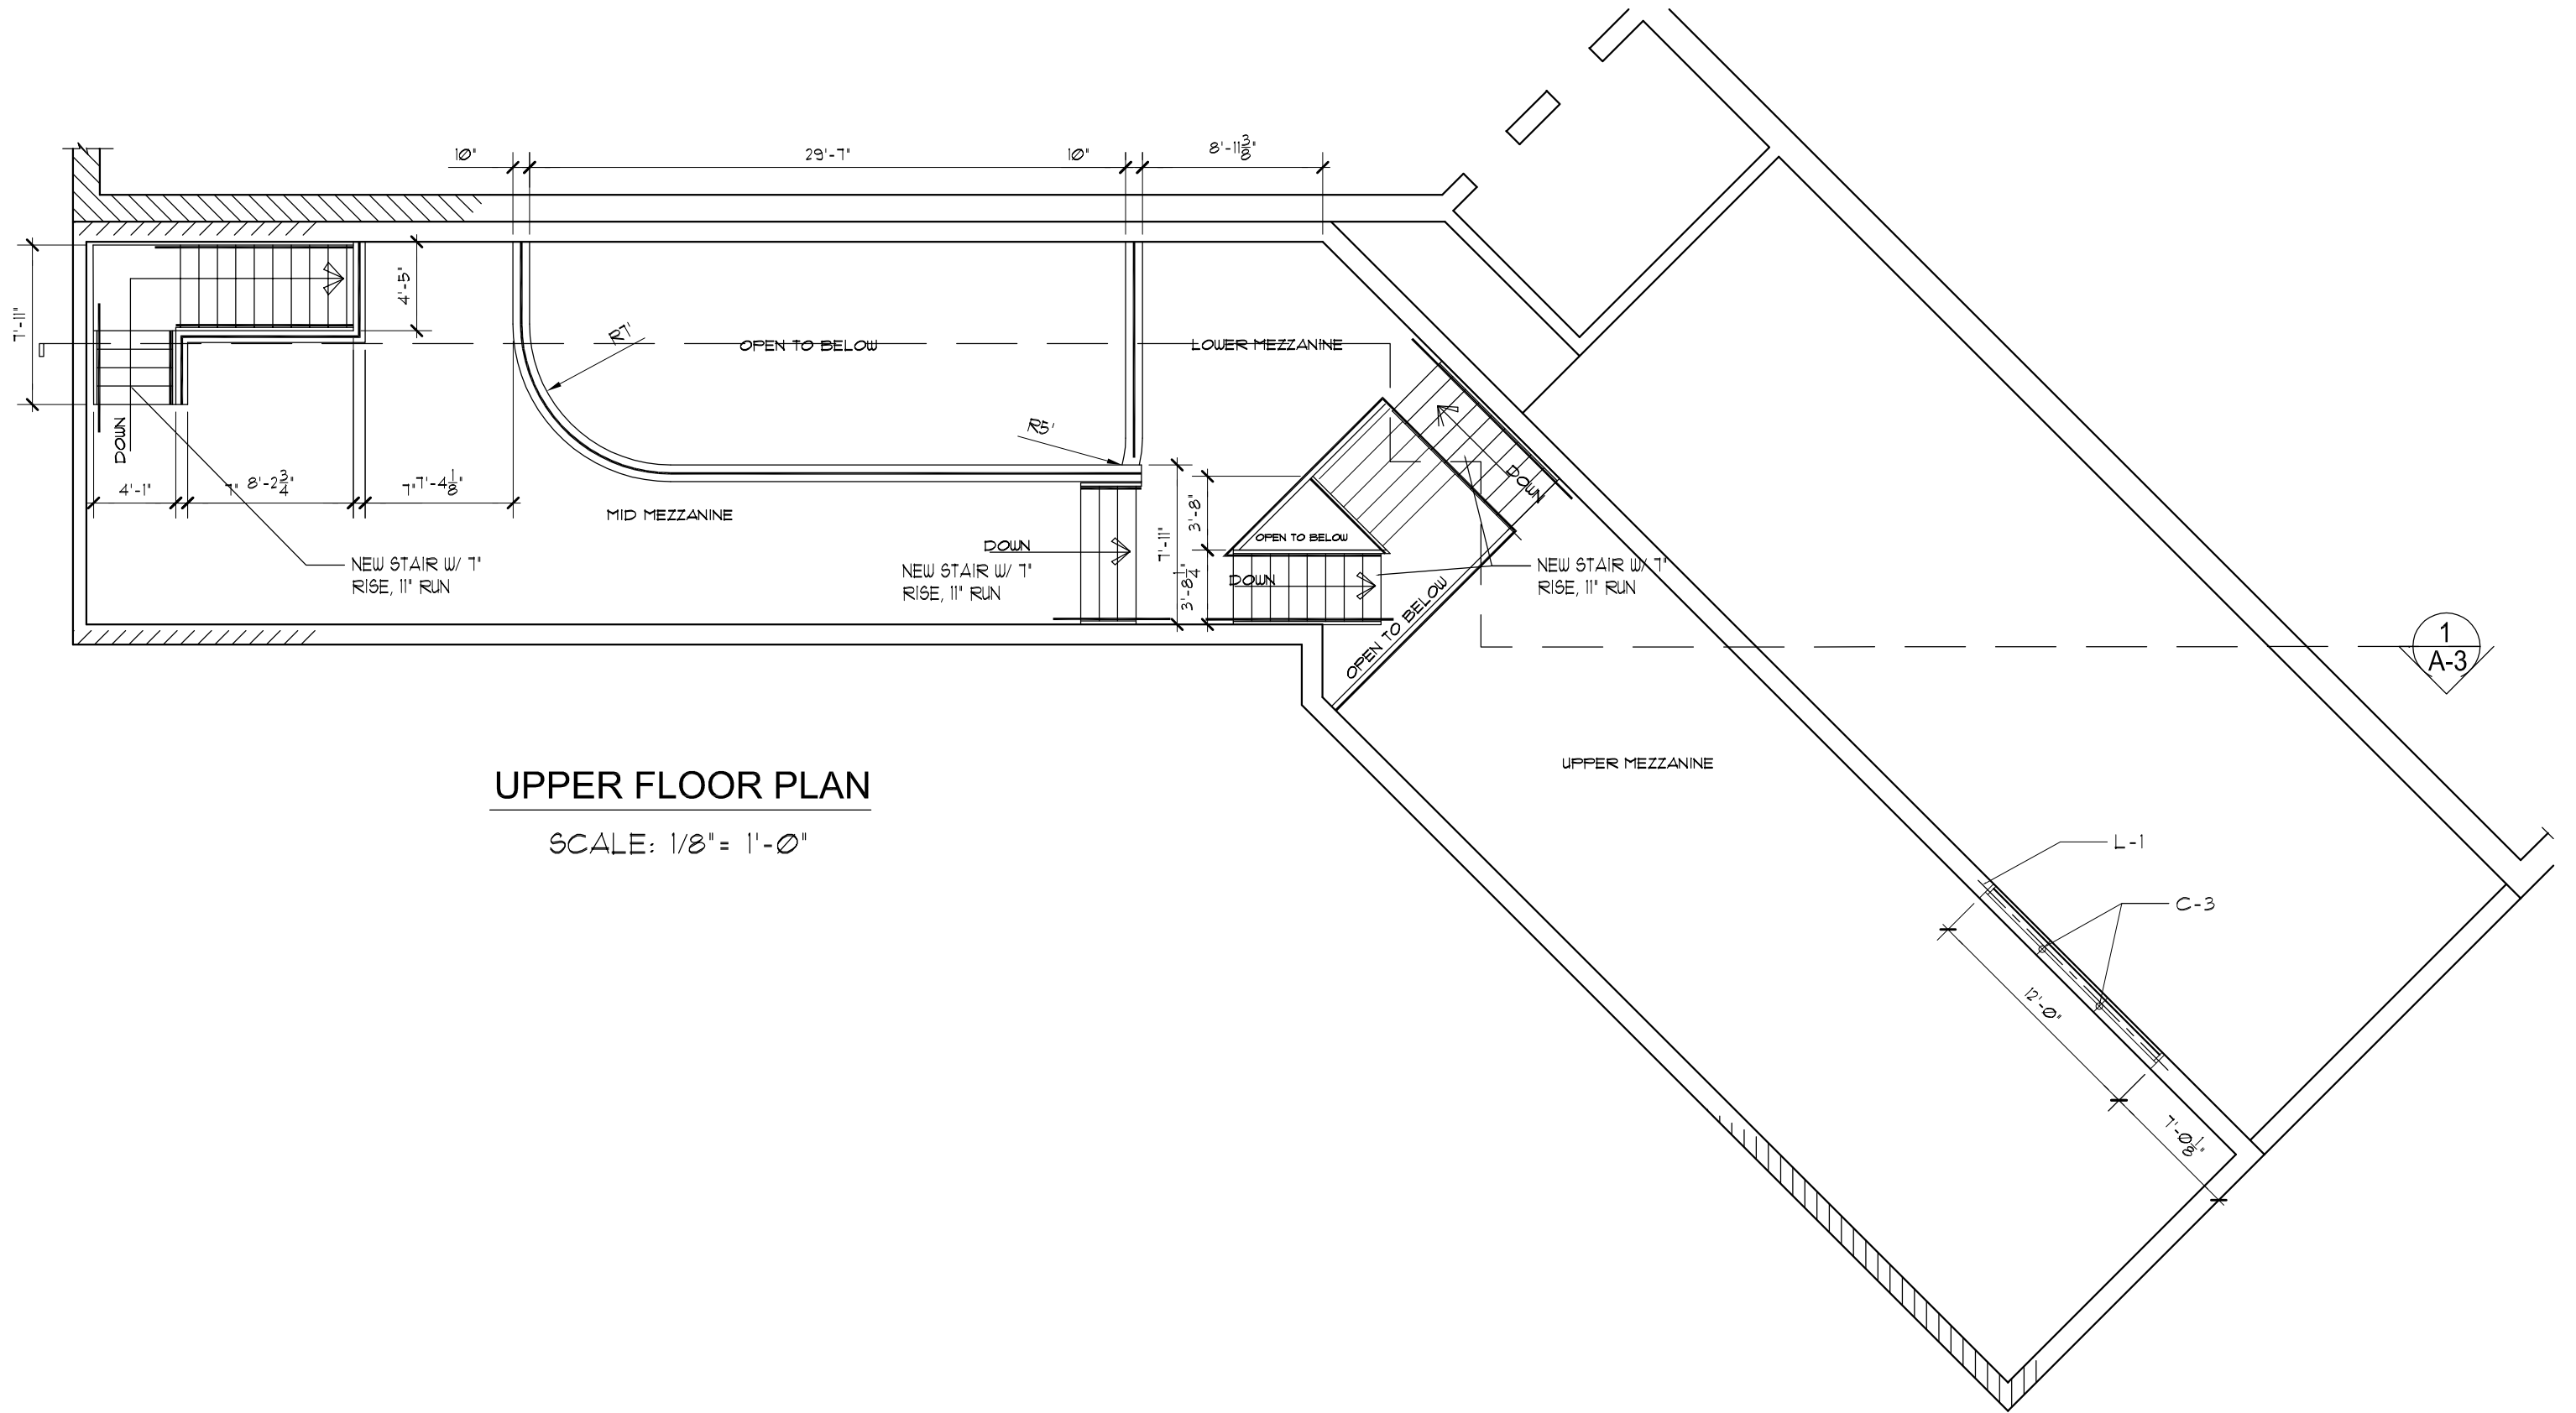

UPPER FLOOR PLAN

SCALE: 1/8" = 1'-0"

*Designed by
Jim Vincent*

221 SOUTH MIDVALE BLVD.
MADISON, WI 53705
(608) 213-1665
bigliogo@charter.net


STATE BAR & GRILL

118 LLC
118 STATE STREET
MADISON * WISCONSIN

DRAFTED BY JV	///
CHECKED BY JV	///
DRAWING STATUS	///
PRELIMINARY	///
PROGRESS	///
REVIEW	///
FINAL	///
REVISION NO. - DATE:	///

DATE: JAN 11, 15
PROJ. NO: 15033
SHEET NUMBER

A-2

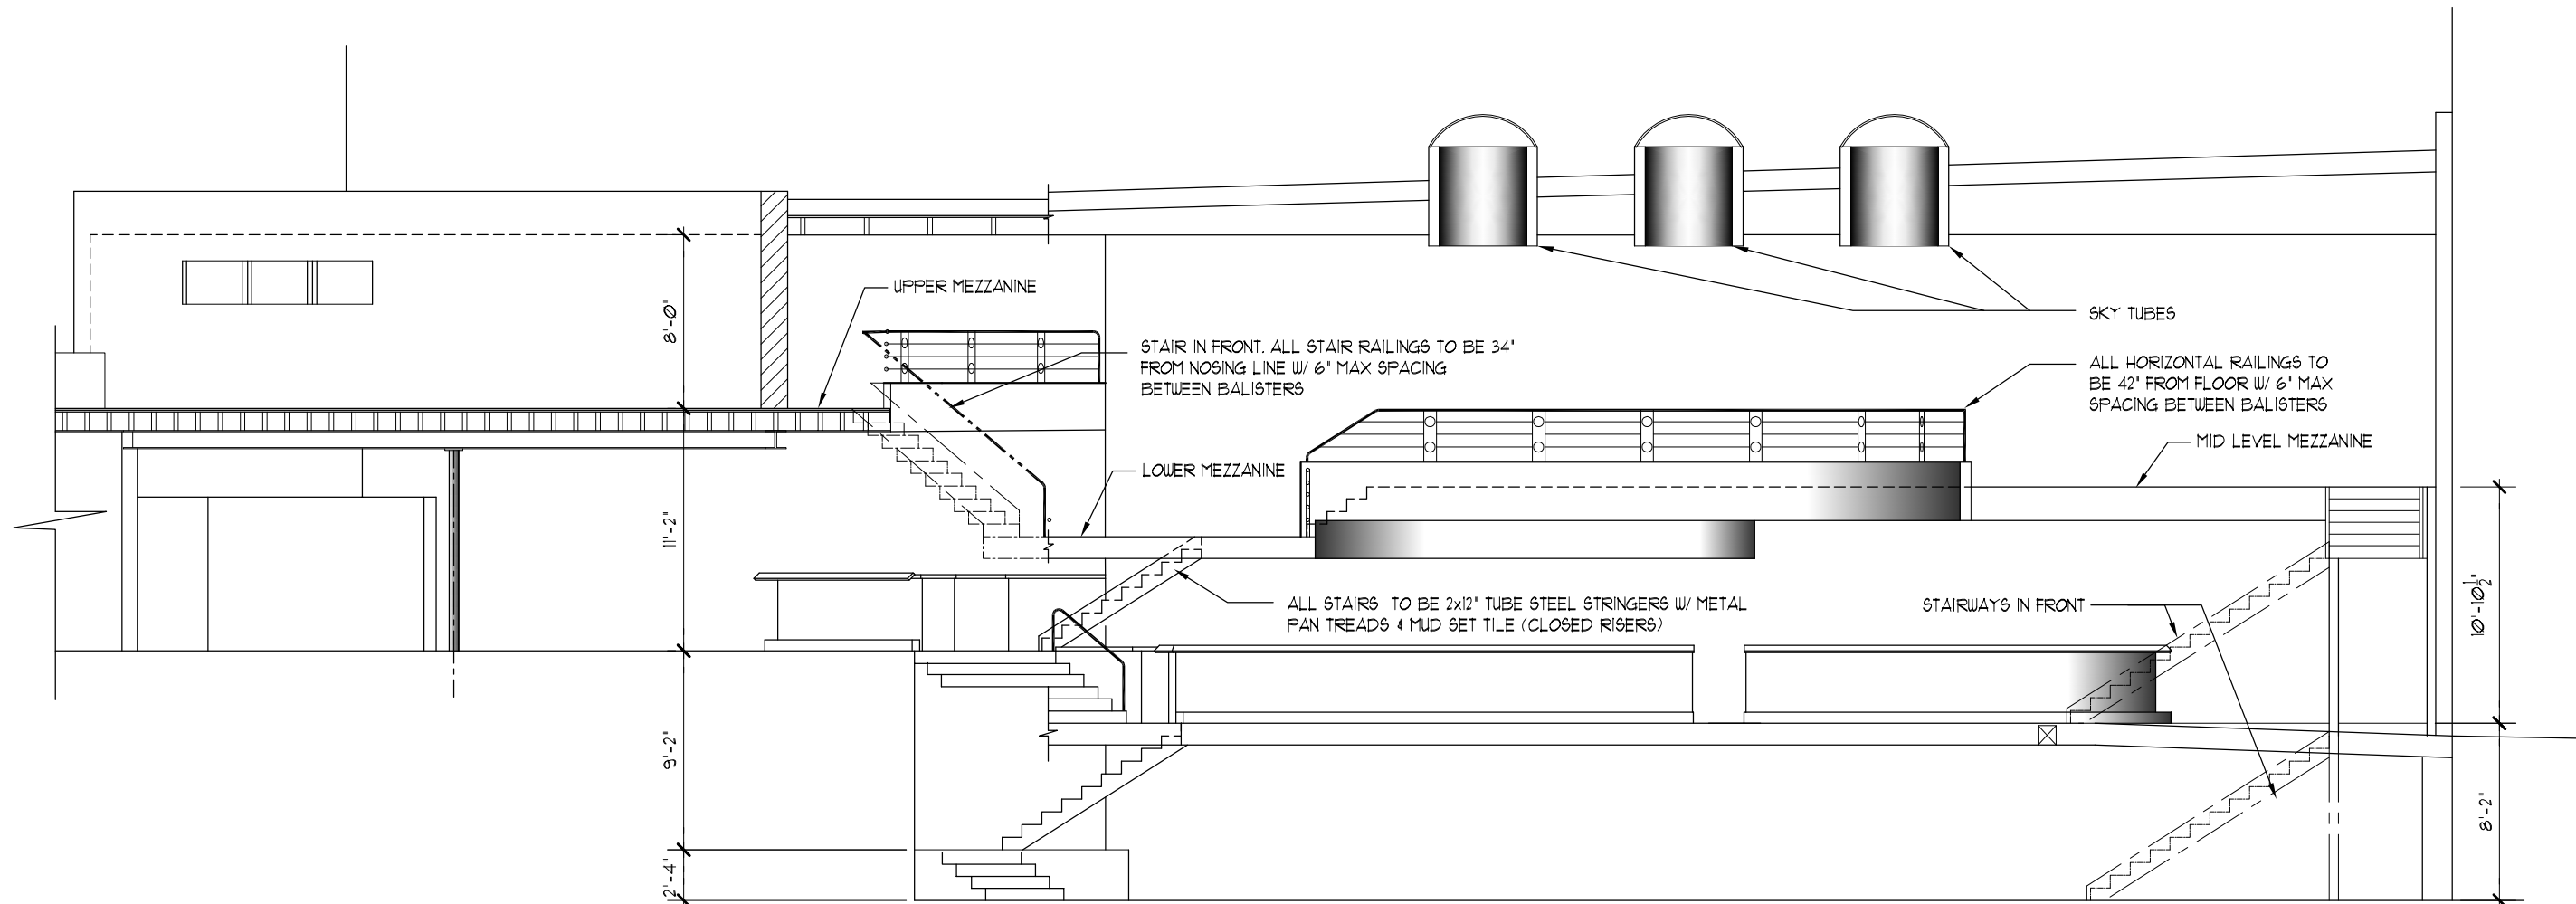


GENERAL SECTION

SCALE: 1/8" = 1'-0"

Designed by
Jim Vincent

221 SOUTH MIDVALE BLVD.
MADISON, WI 53705
(608) 213-1665
bigliogo@charter.net

STATE BAR & GRILL		DRAFTED BY JV	DATE: JAN 11, 15
118 LLC		CHECKED BY JV	PROJ. NO: 15023
118 STATE STREET		DRAWING STATUS	SHEET NUMBER
MADISON * WISCONSIN		PRELIMINARY	A-3
		PROGRESS	
		REVIEW	
		FINAL	
		REVISION NO. - DATE: //	

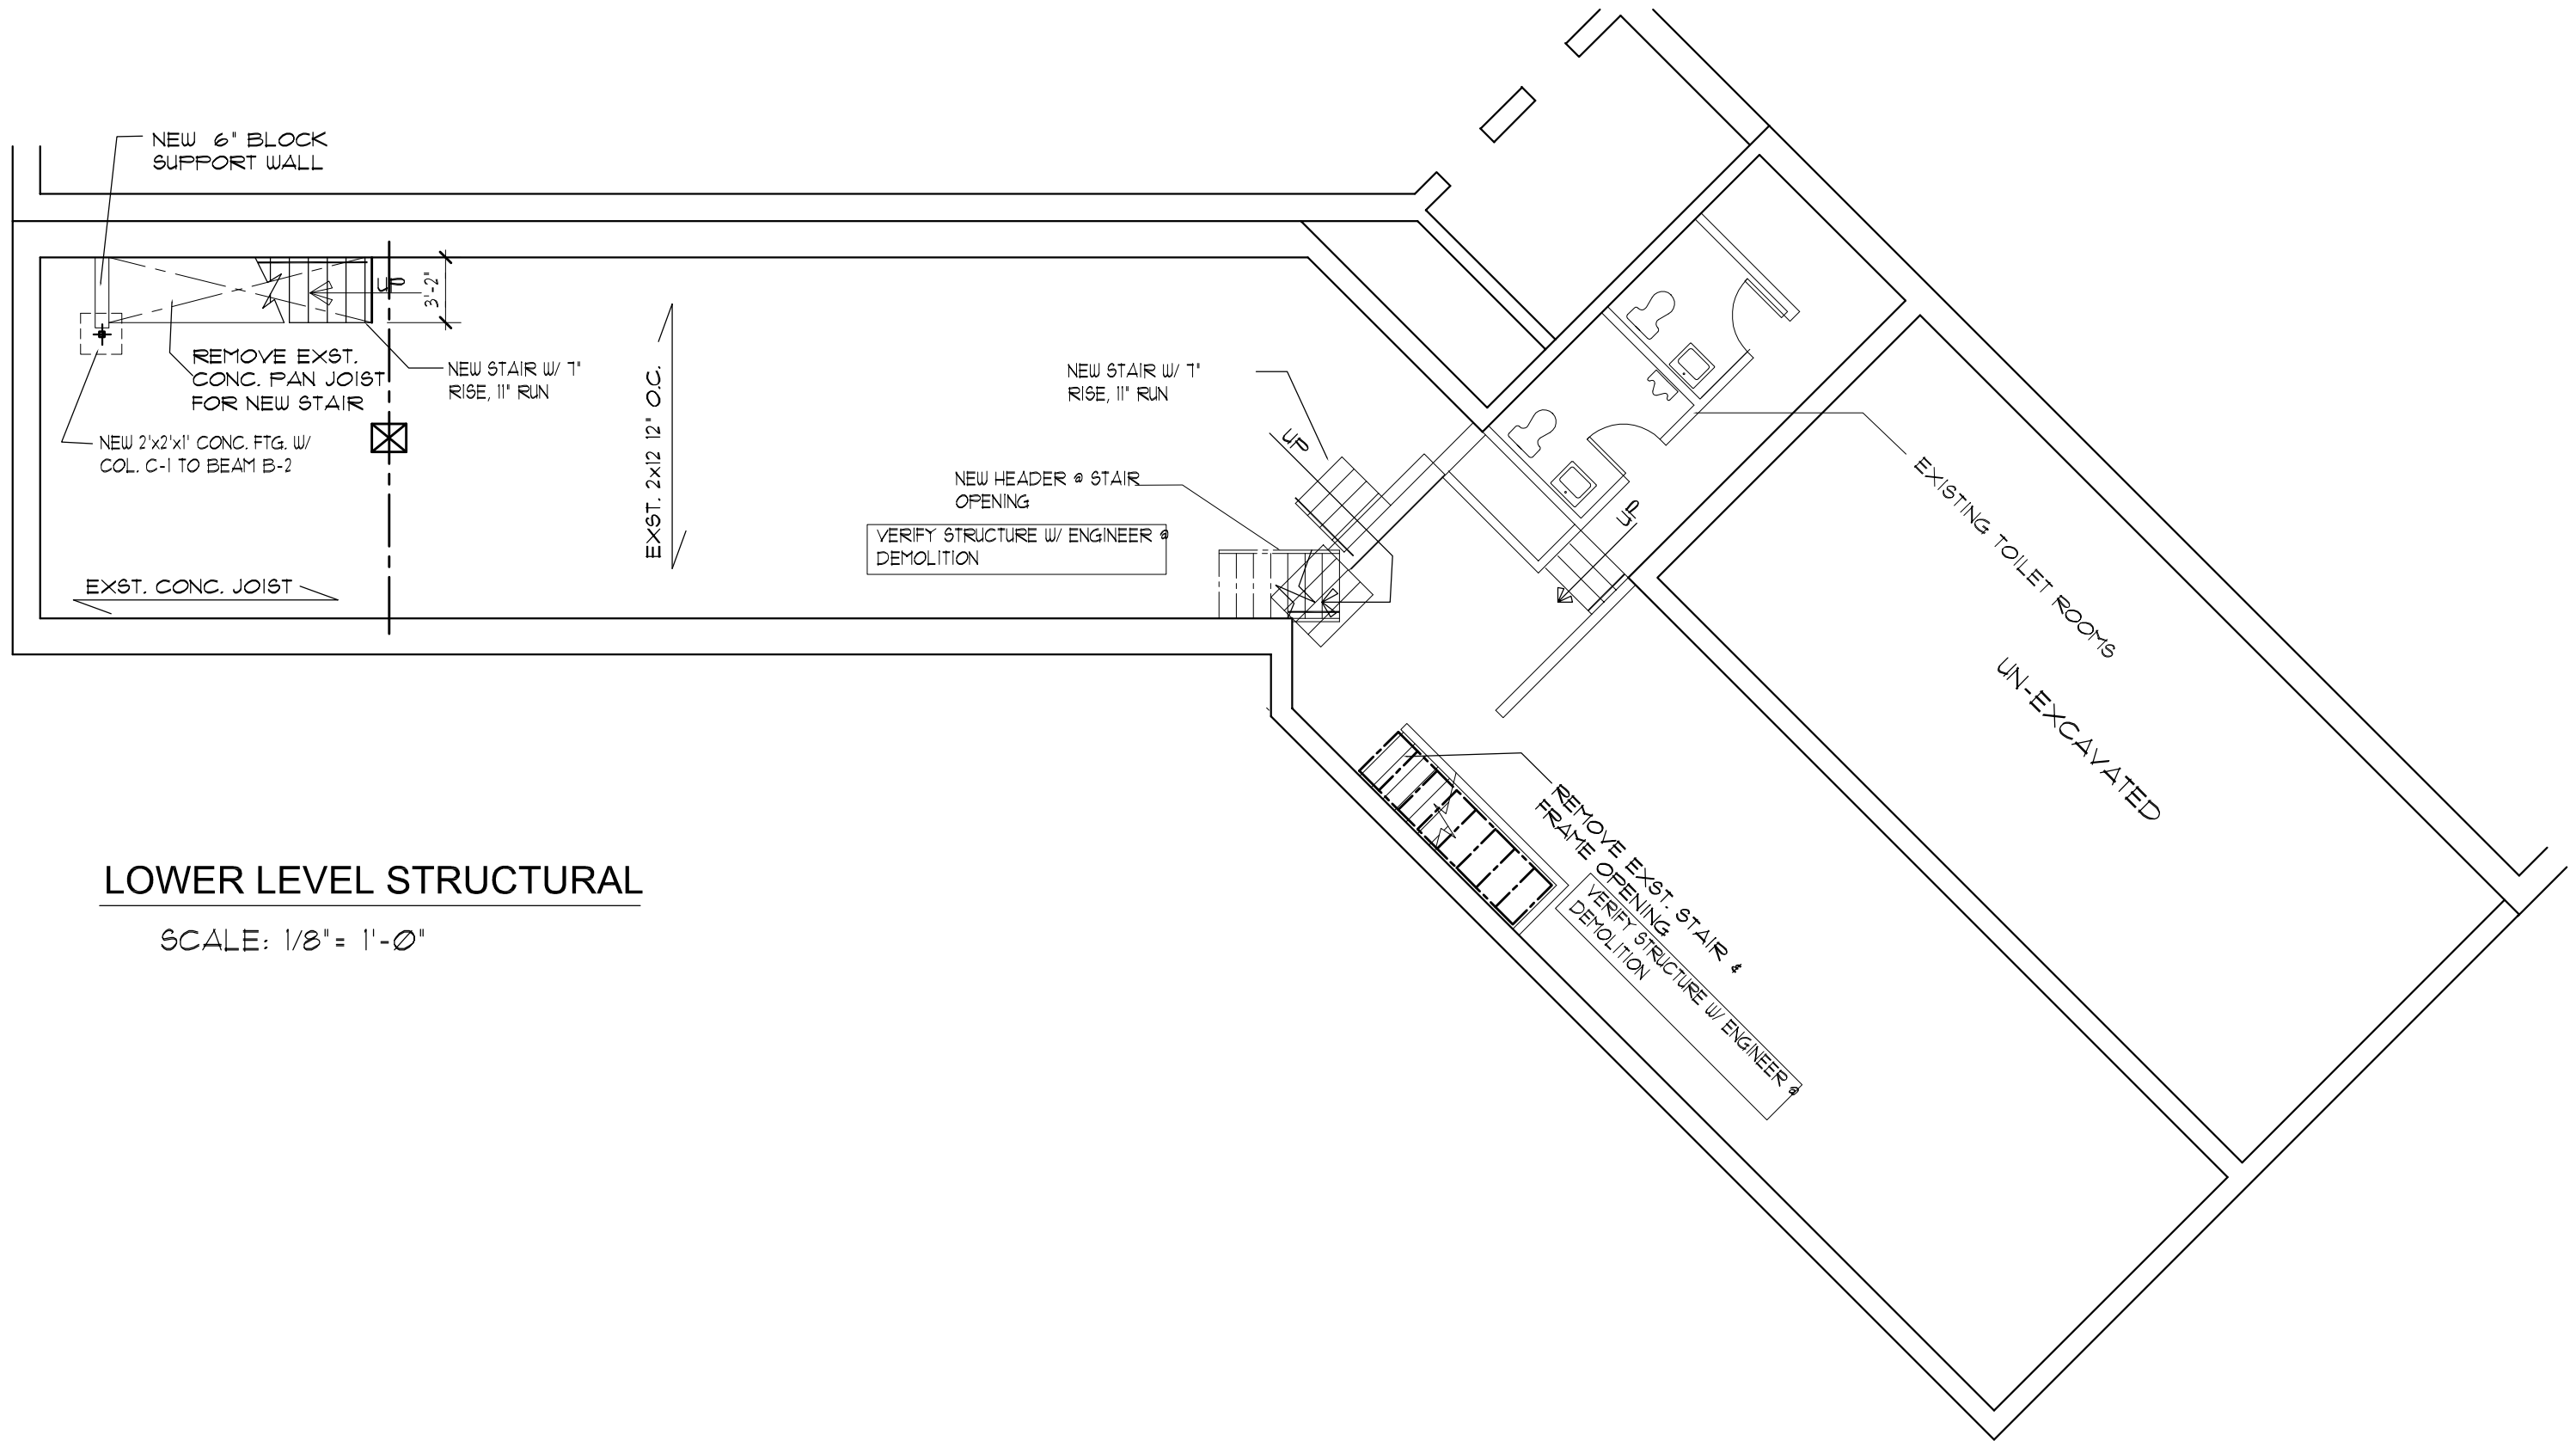


LOWER LEVEL STRUCTURAL


SCALE: 1/8" = 1'-0"

Designed by
Jim Vincent

221 SOUTH MIDVALE BLVD.
MADISON, WI 53705
(608) 213-1665
bigliogo@charter.net

STATE BAR & GRILL	
118 LLC 118 STATE STREET MADISON * WISCONSIN	
DRAFTED BY JV	DATE: JAN 11, 15
CHECKED BY JV	PROJ. NO: 150233
DRAWING STATUS	SHEET NUMBER
PRELIMINARY	C-2
PROGRESS	
REVIEW	
FINAL	
REVISION NO. - DATE:	

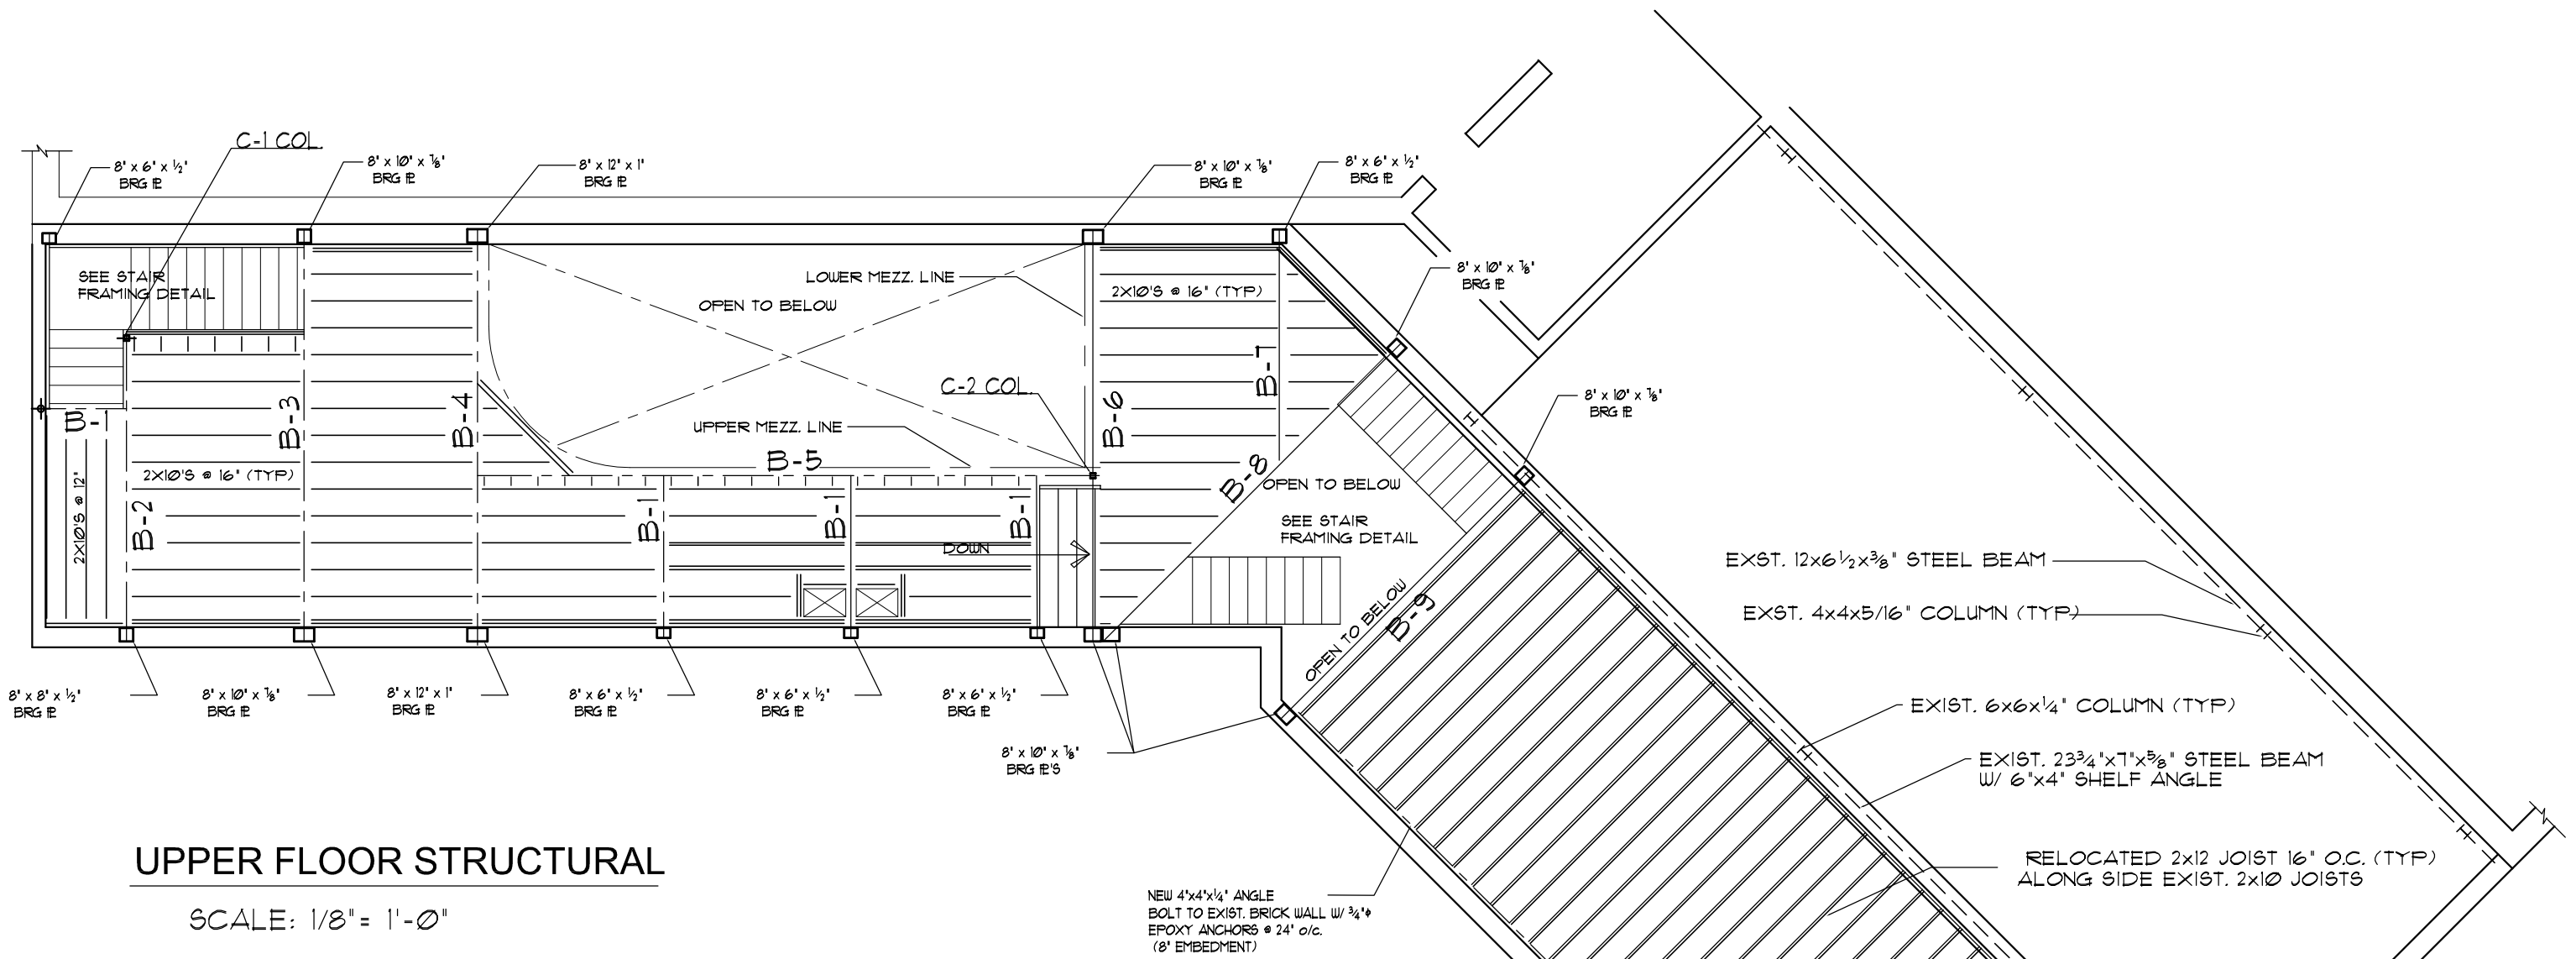

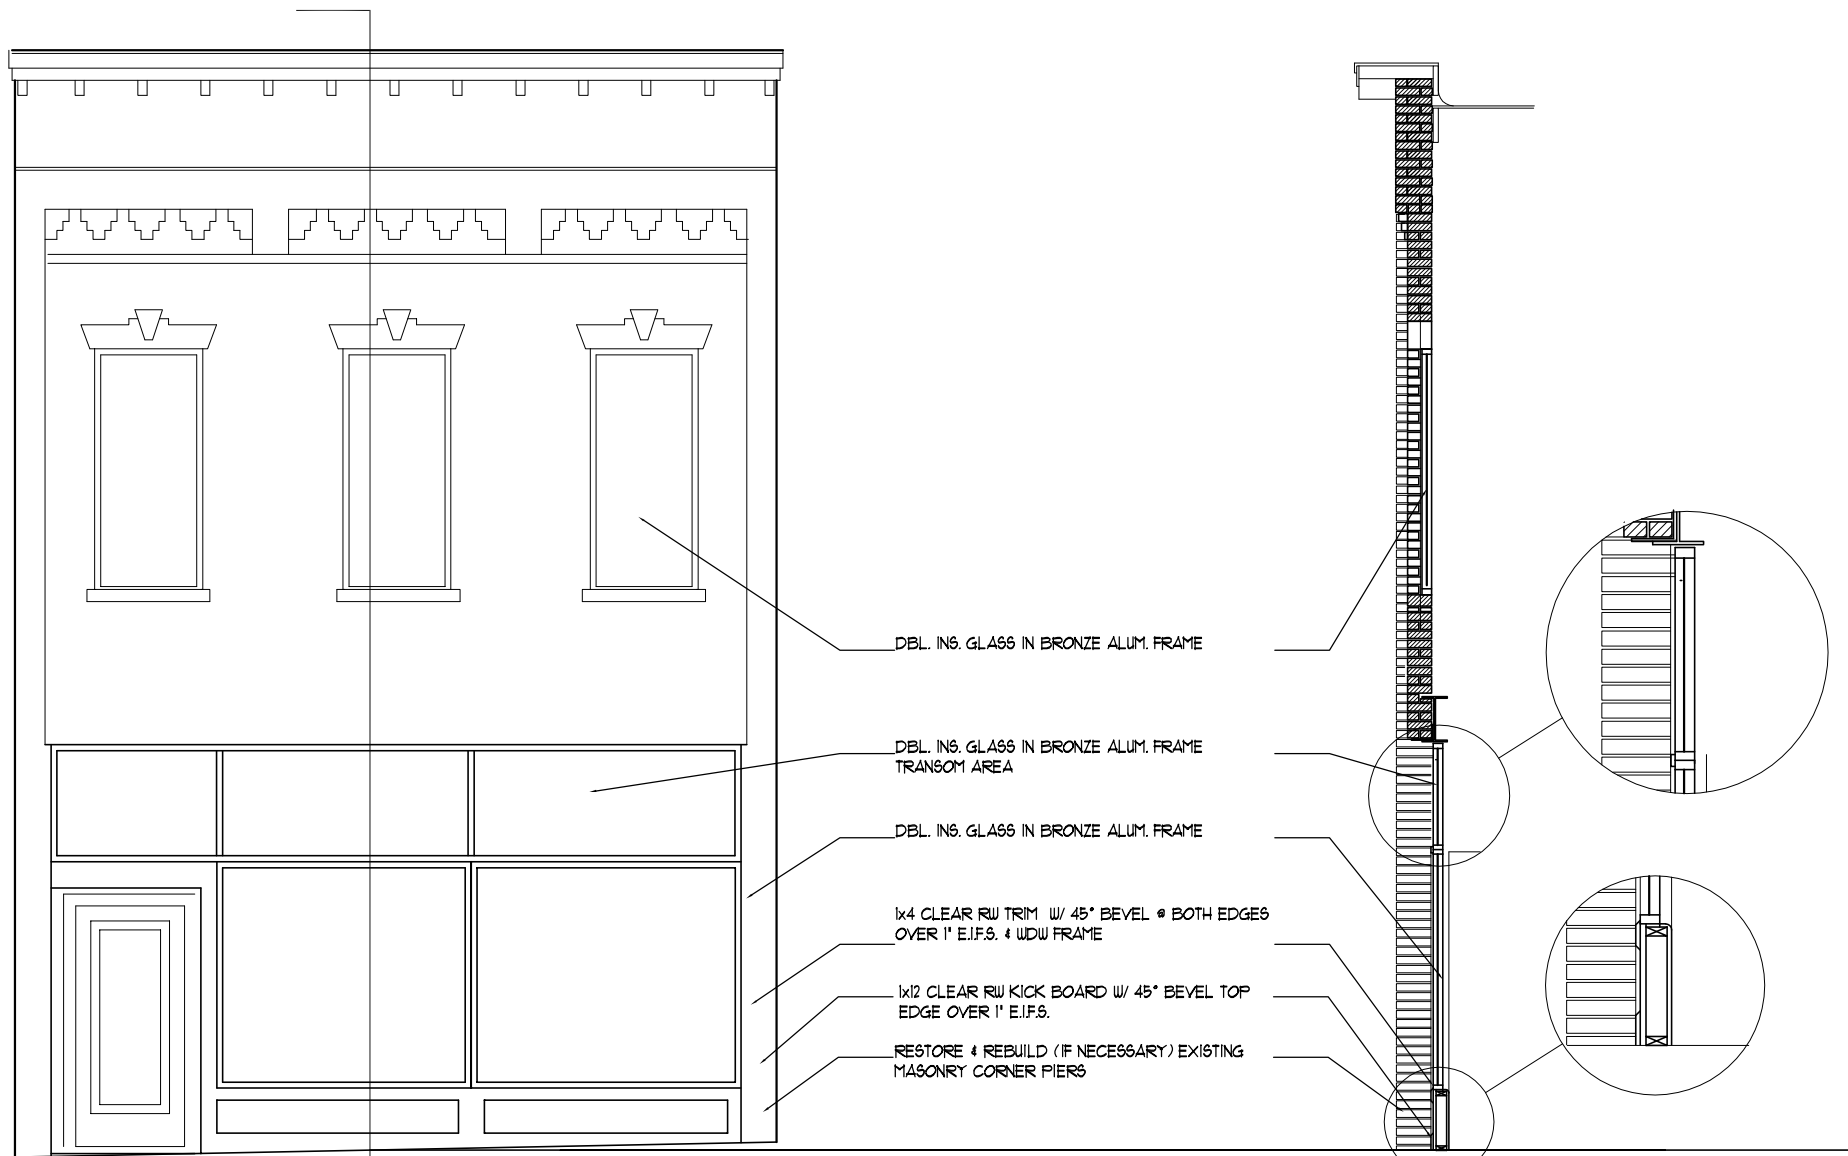

DBL. INS. GLASS IN BRONZE ALUM. FRAME


DBL. INS. GLASS IN BRONZE ALUM. FRAME
TRANSOM AREA

DBL. INS. GLASS IN BRONZE ALUM. FRAME



1x4 CLEAR RW TRIM W/ 45° BEVEL @ BOTH EDGES
OVER 1" E.J.F.S. & WDW FRAME

1x2 CLEAR RW KICK BOARD W/ 45° BEVEL TOP
EDGE OVER 1" E.J.F.S.

RESTORE & REBUILD (IF NECESSARY) EXISTING
MASONRY CORNER PIERS

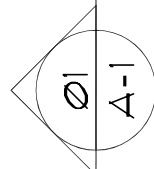

FRONT ELEVATION & SECTION
SCALE 3/16" = 1'-0"

 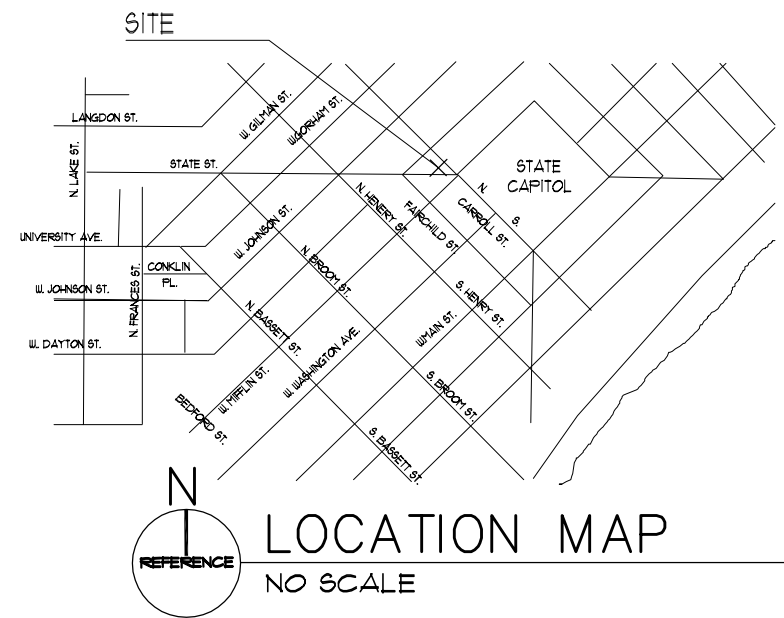

LOCATION MAP
NO SCALE

SHEET INDEX	
TS	TITLE SHEET:
	SITE MAP
	STOREFRONT ELEVATION
A-1	LOWER FLOOR PLAN
A-2	UPPER FLOOR PLAN
C-1	MAIN & UPPER FLOOR STRUCTURAL PLANS BEAM AND COLUMN SCHEDULE
C-2	LOWER LEVEL STRUCTURAL PLANS WALL SCHEDULE

Designed by
Jim Vincent
221 SOUTH MIDVALE BLVD.
MADISON, WI 53705
(608) 213-1665
bigliogo@charter.net

STATE BAR & GRILL		DRAFTED BY JV	DATE: JAN. 11, '15
118 LLC		CHECKED BY JV	PROJ. NO: 150233
118 STATE STREET		DRAWING STATUS	SHEET NUMBER
MADISON * WISCONSIN		PRELIMINARY	TS
		PROGRESS	
		REVIEW	
		FINAL	
		REVISION NO. - DATE: //	