



Legal Description of Property: Document No. 278921:
 The Northeast 44 feet of Lot 6, and all of Lots 7 and 8,
 Block 194, City of Madison, Dane County, Wisconsin.

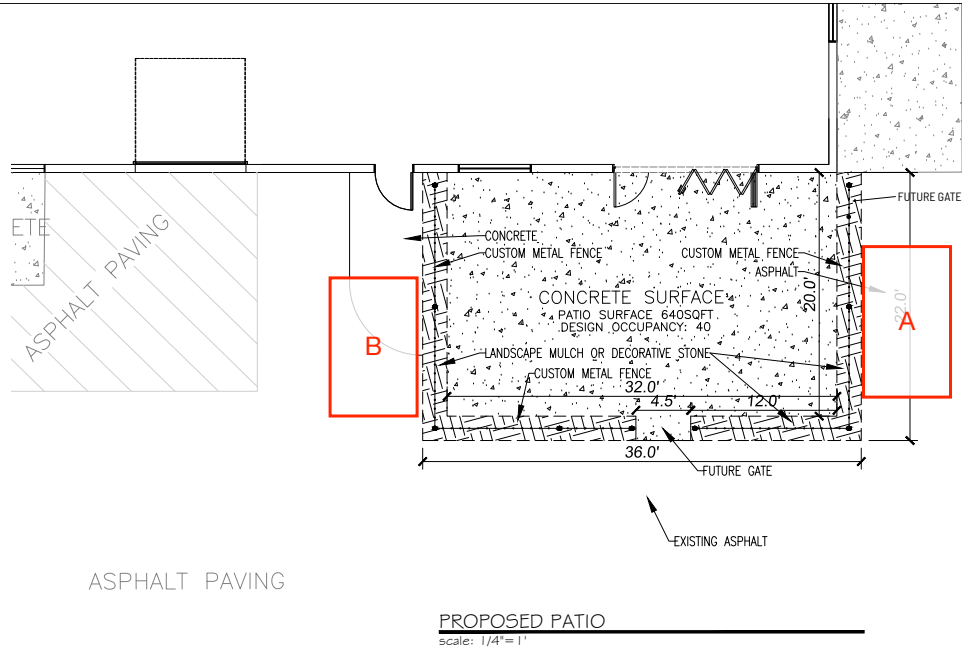


ASPHALT PAVING


PROPOSED PATIO
 scale: 1/4"=1'

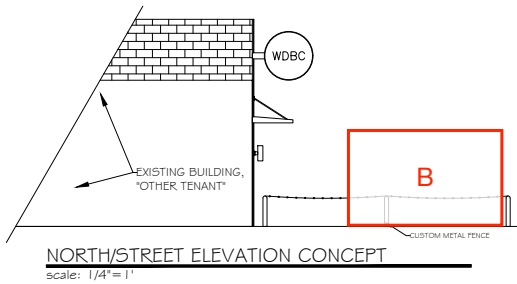

NORTH/STREET ELEVATION CONCEPT
 scale: 1/4"=1'

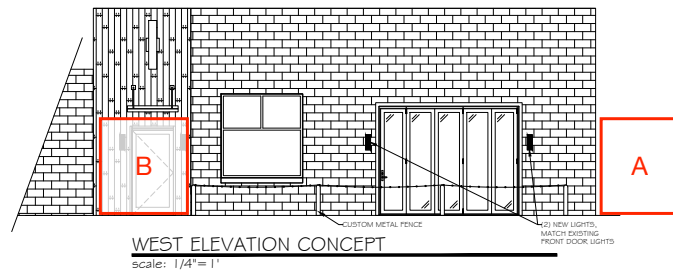

WEST ELEVATION CONCEPT
 scale: 1/4"=1'

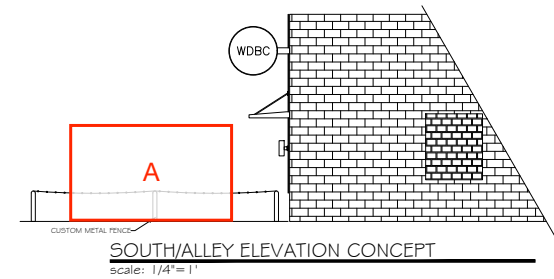

SOUTH/ALLEY ELEVATION CONCEPT
 scale: 1/4"=1'

DATE: April 5, 2023	SHEET TITLE: WORKING DRAFT BEER COMPANY
CAD DWG FILE: WBC PATIO SITE PLAN WITH EXTERIOR ELEVATIONS.DWG	PROJECT: PROPOSED PATIO
DRAWN BY:	LOCATION: WORKING DRAFT BEER COMPANY 1129 EAST WILSON STREET MADISON, WI 53703
	SHEET # 1 of 1