


PROJ NAME PROJECT NO. 53	SHEET NO. P-
PLAN AND PROFILE	
STREET NAME	CITY OF MADISON

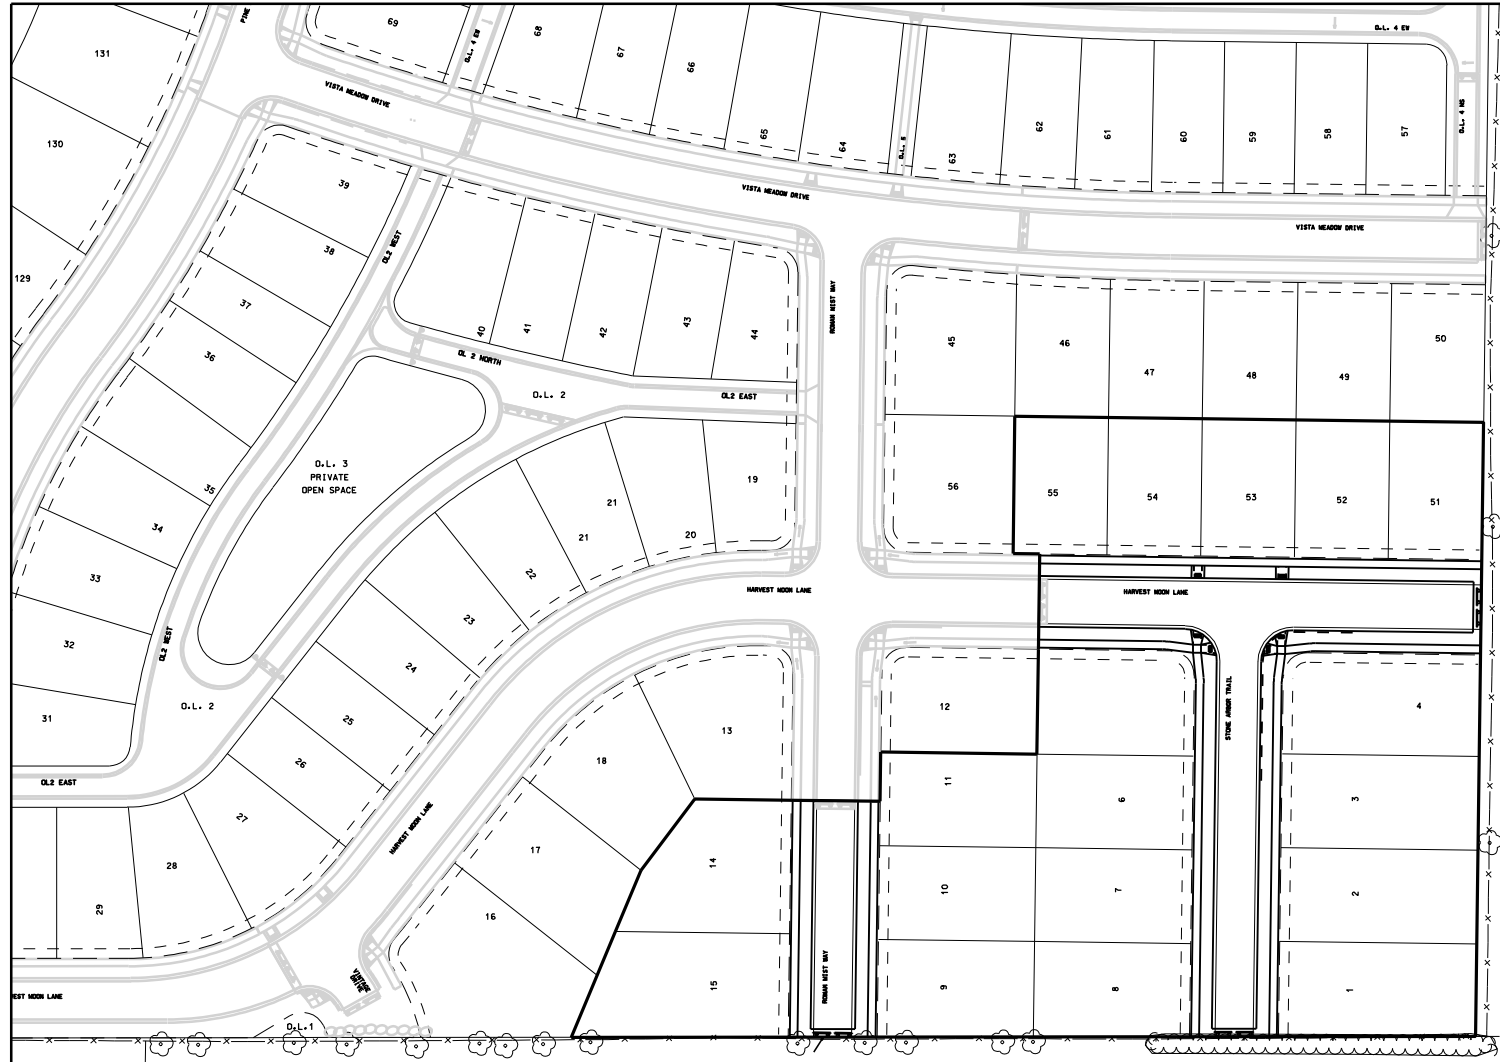

REV. DATE: PLOT NAME: PLOT SCALE:

MAP NO. 10681

ORIGINATOR: CITY OF MADISON, STREETS DIVISION