



PROJECT NO: 5992-06-57	HWY: CTH D (FISH HATCHERY RD)	COUNTY: DANE	PROJECT OVERVIEW	SHEET NO:	E
------------------------	-------------------------------	--------------	------------------	-----------	---

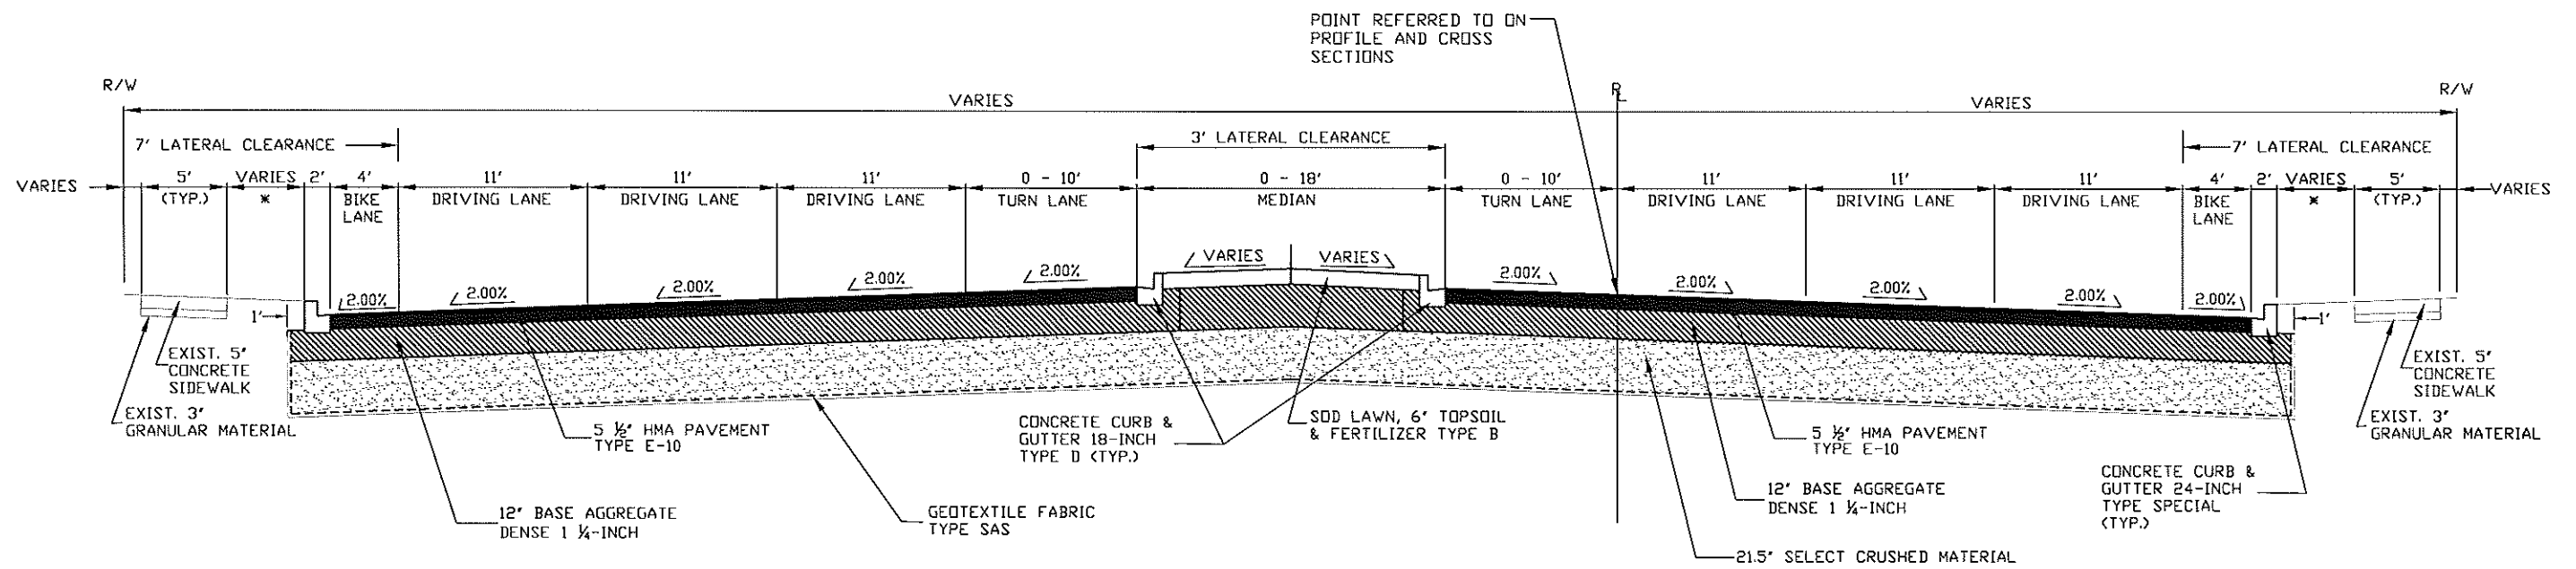

\*SDD LAWN, 6' TOPSOIL & FERTILIZER TYPE B

TYPICAL FINISHED SECTION  
STA. 34+15 - STA. 39+90



NOT TO SCALE

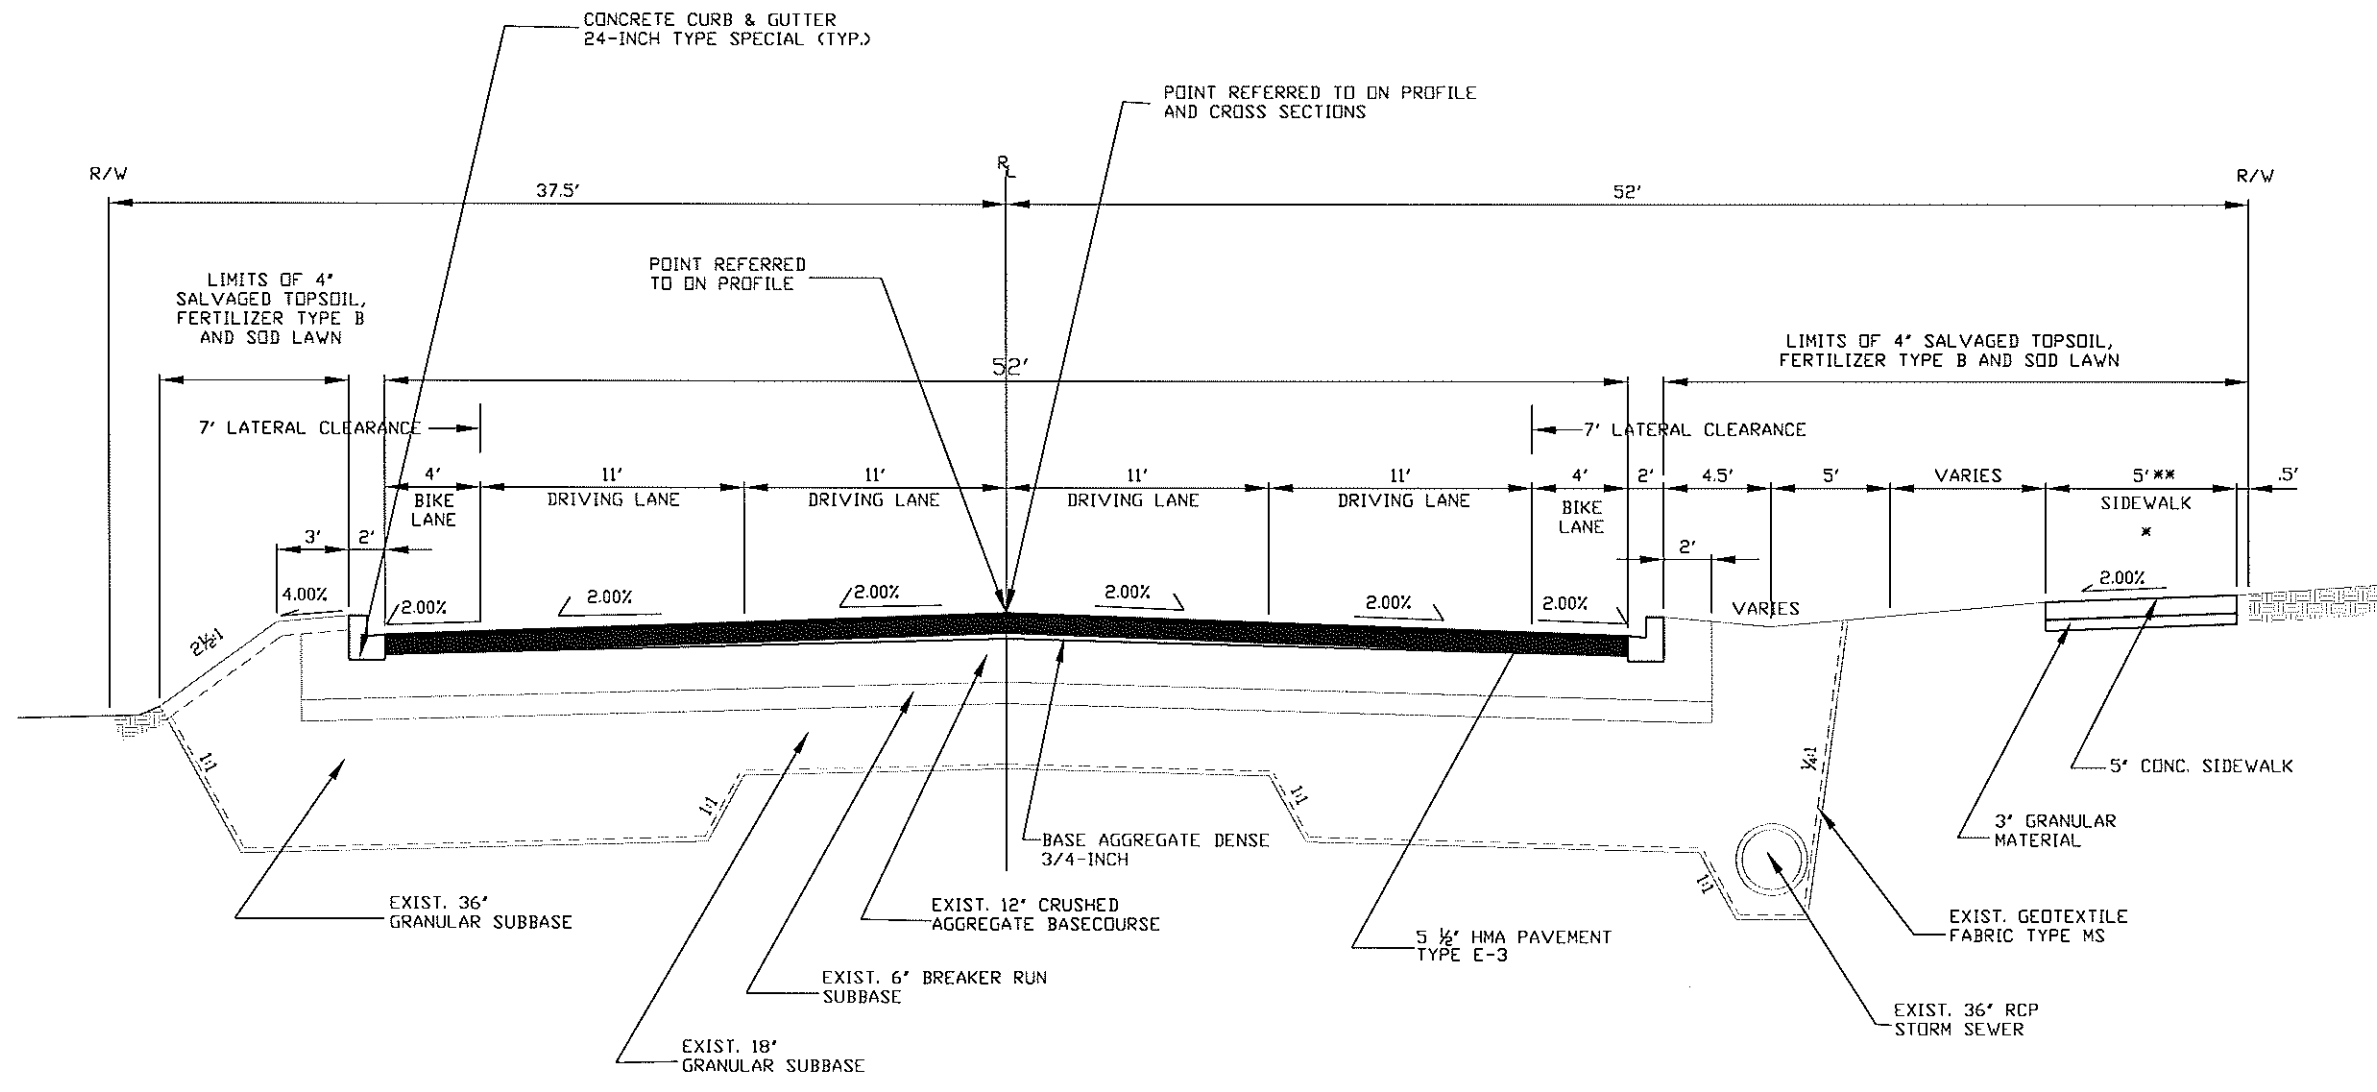



TYPICAL FINISHED SECTION  
STA. 65+44 - STA. 83+71

\* SIDEWALK OUTSIDE OF R/W ON EASEMENT FROM STA. 65+44 RT TO STA. 66+23 RT  
 \*\* 8' SIDEWALK FROM STA. 66+23.5RT TO STA. 81+30RT


NOT TO SCALE

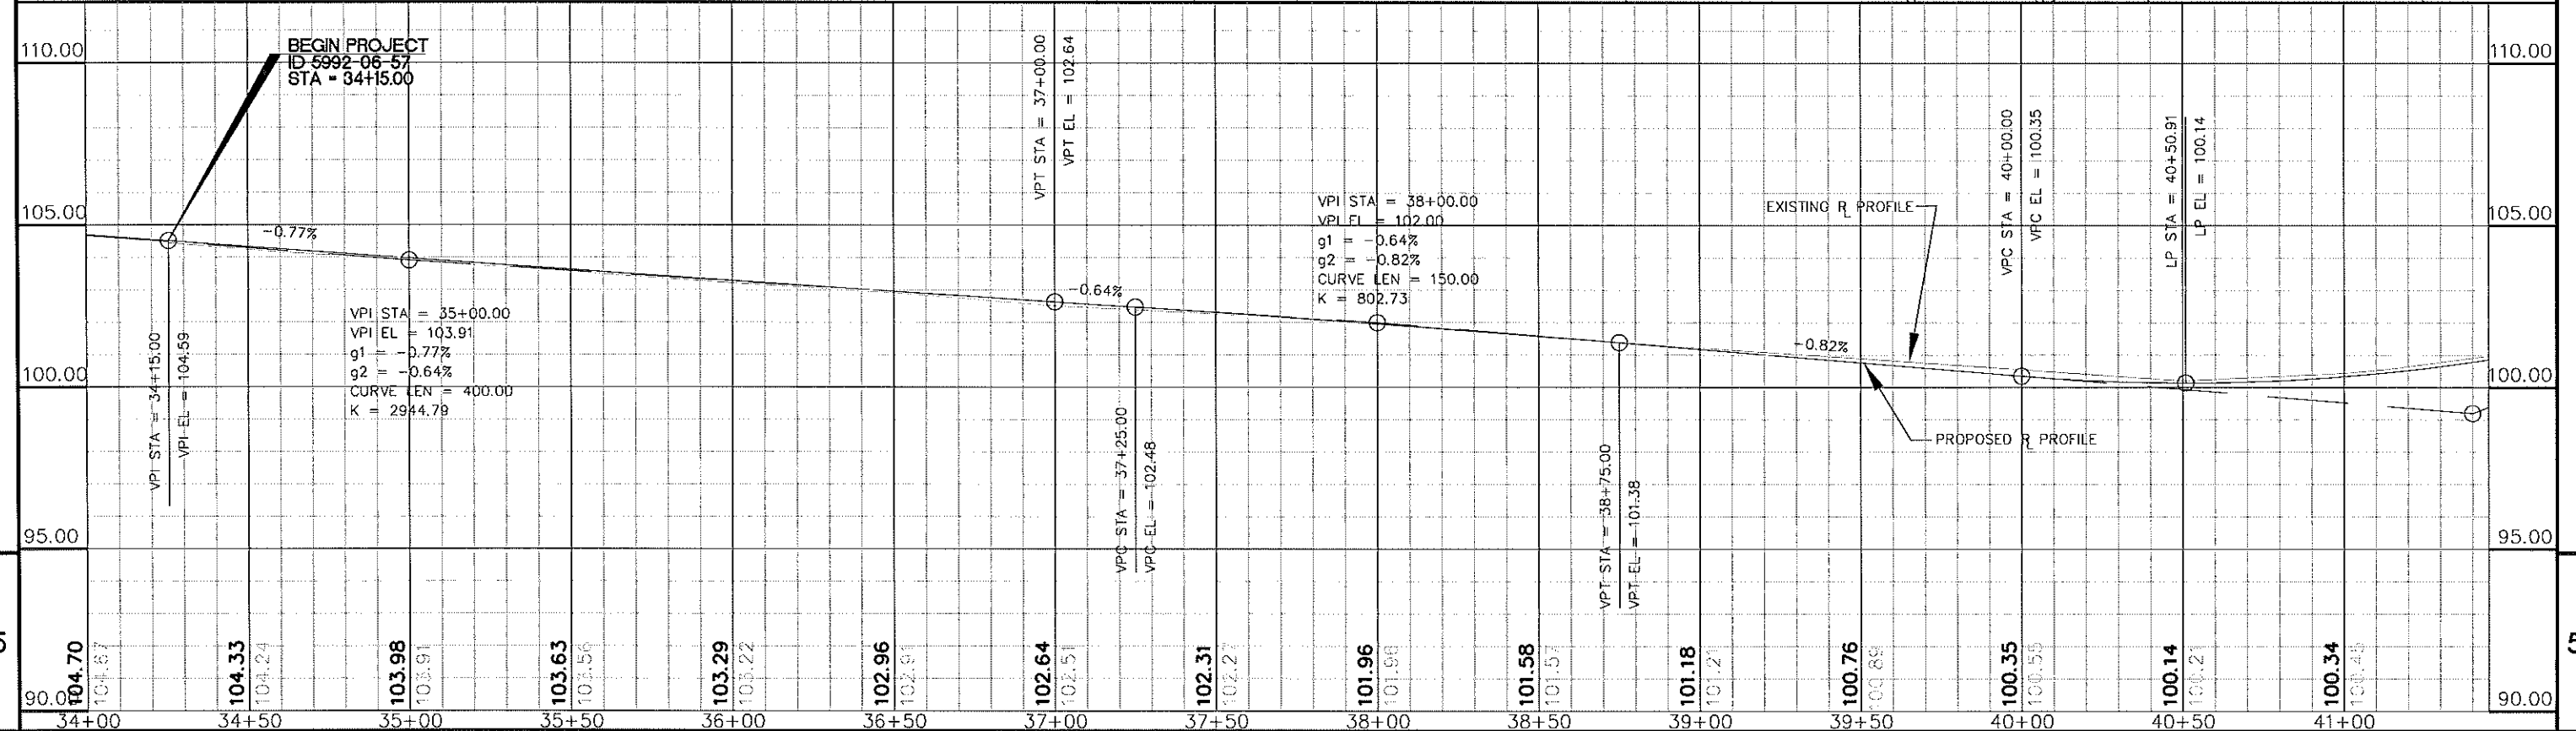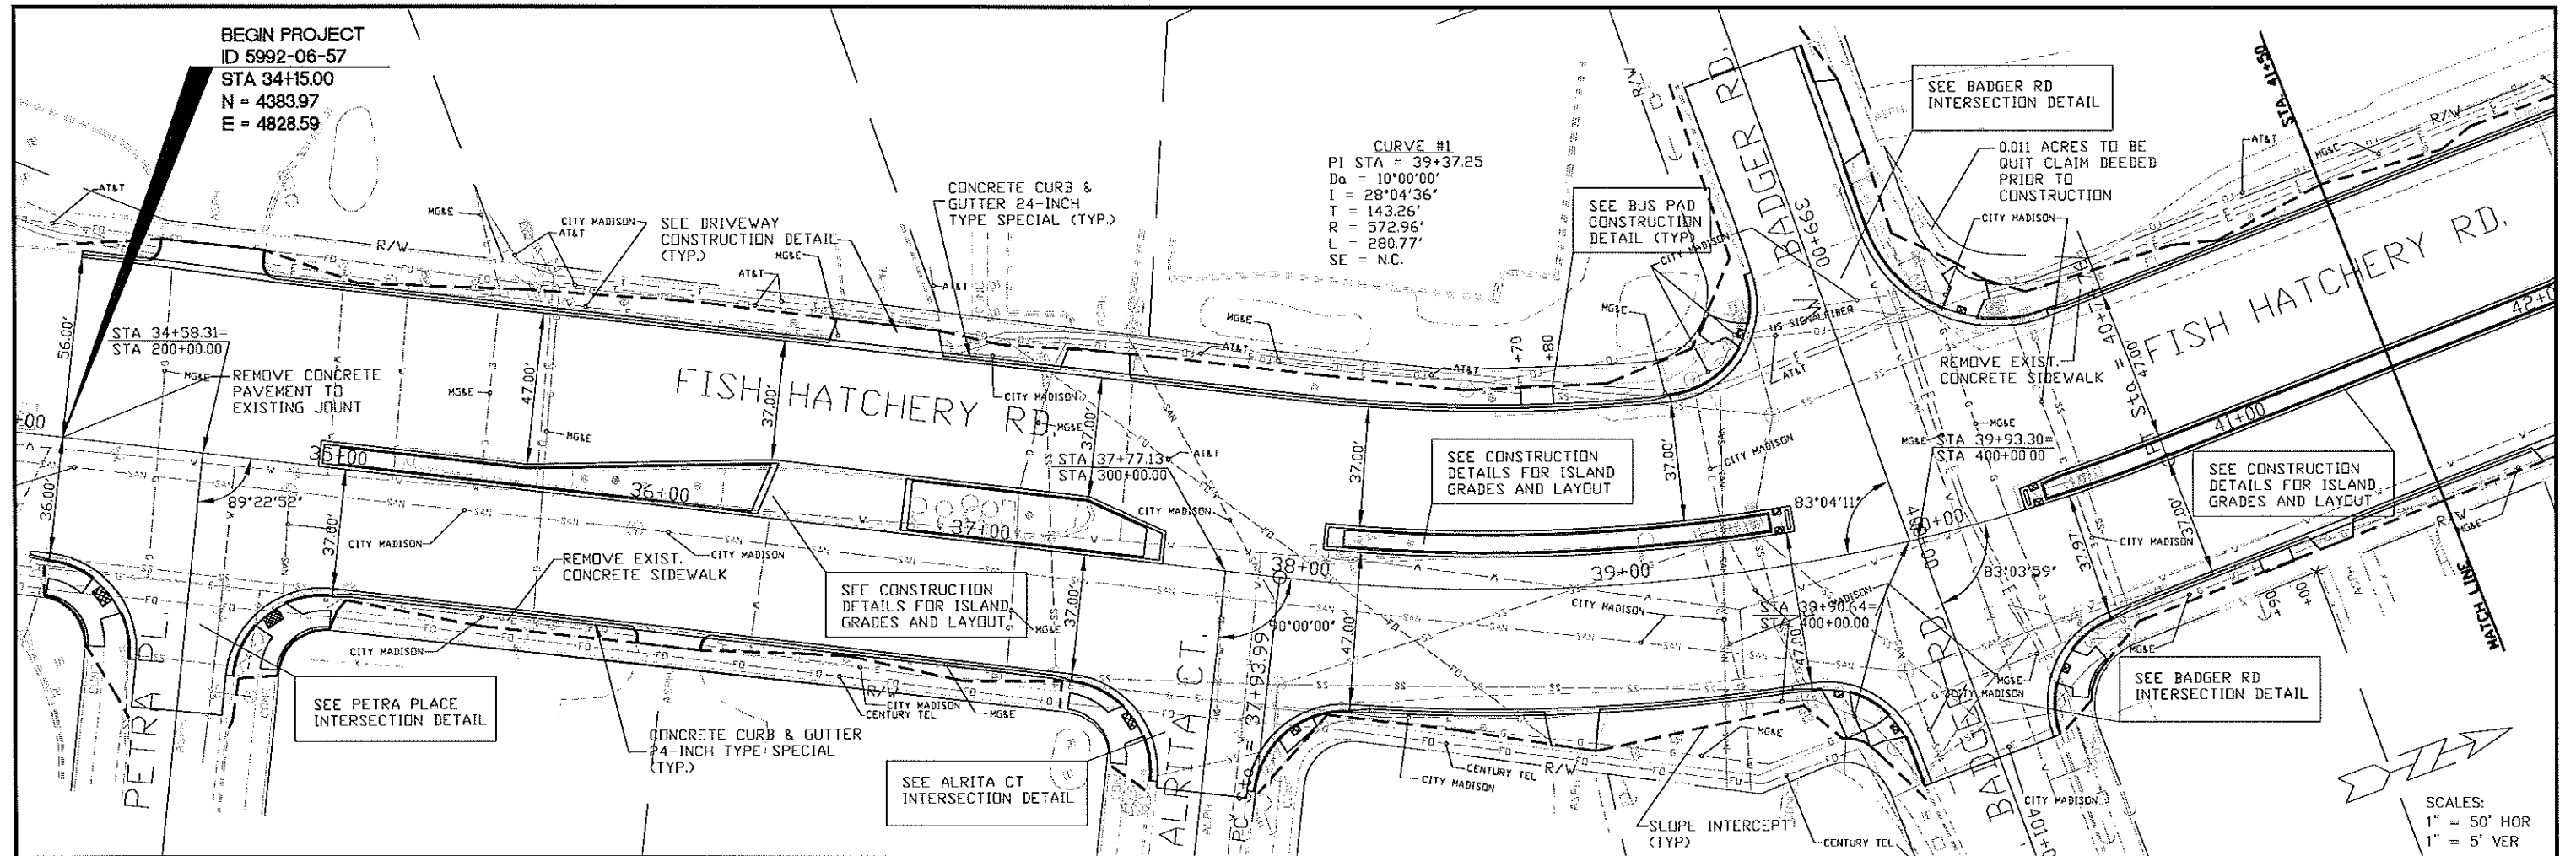


PROJECT NO: 5992-06-57      HWY: CTH D (FISH HATCHERY RD.)      COUNTY: DANE      PLAN AND PROFILE      SHEET NO: E

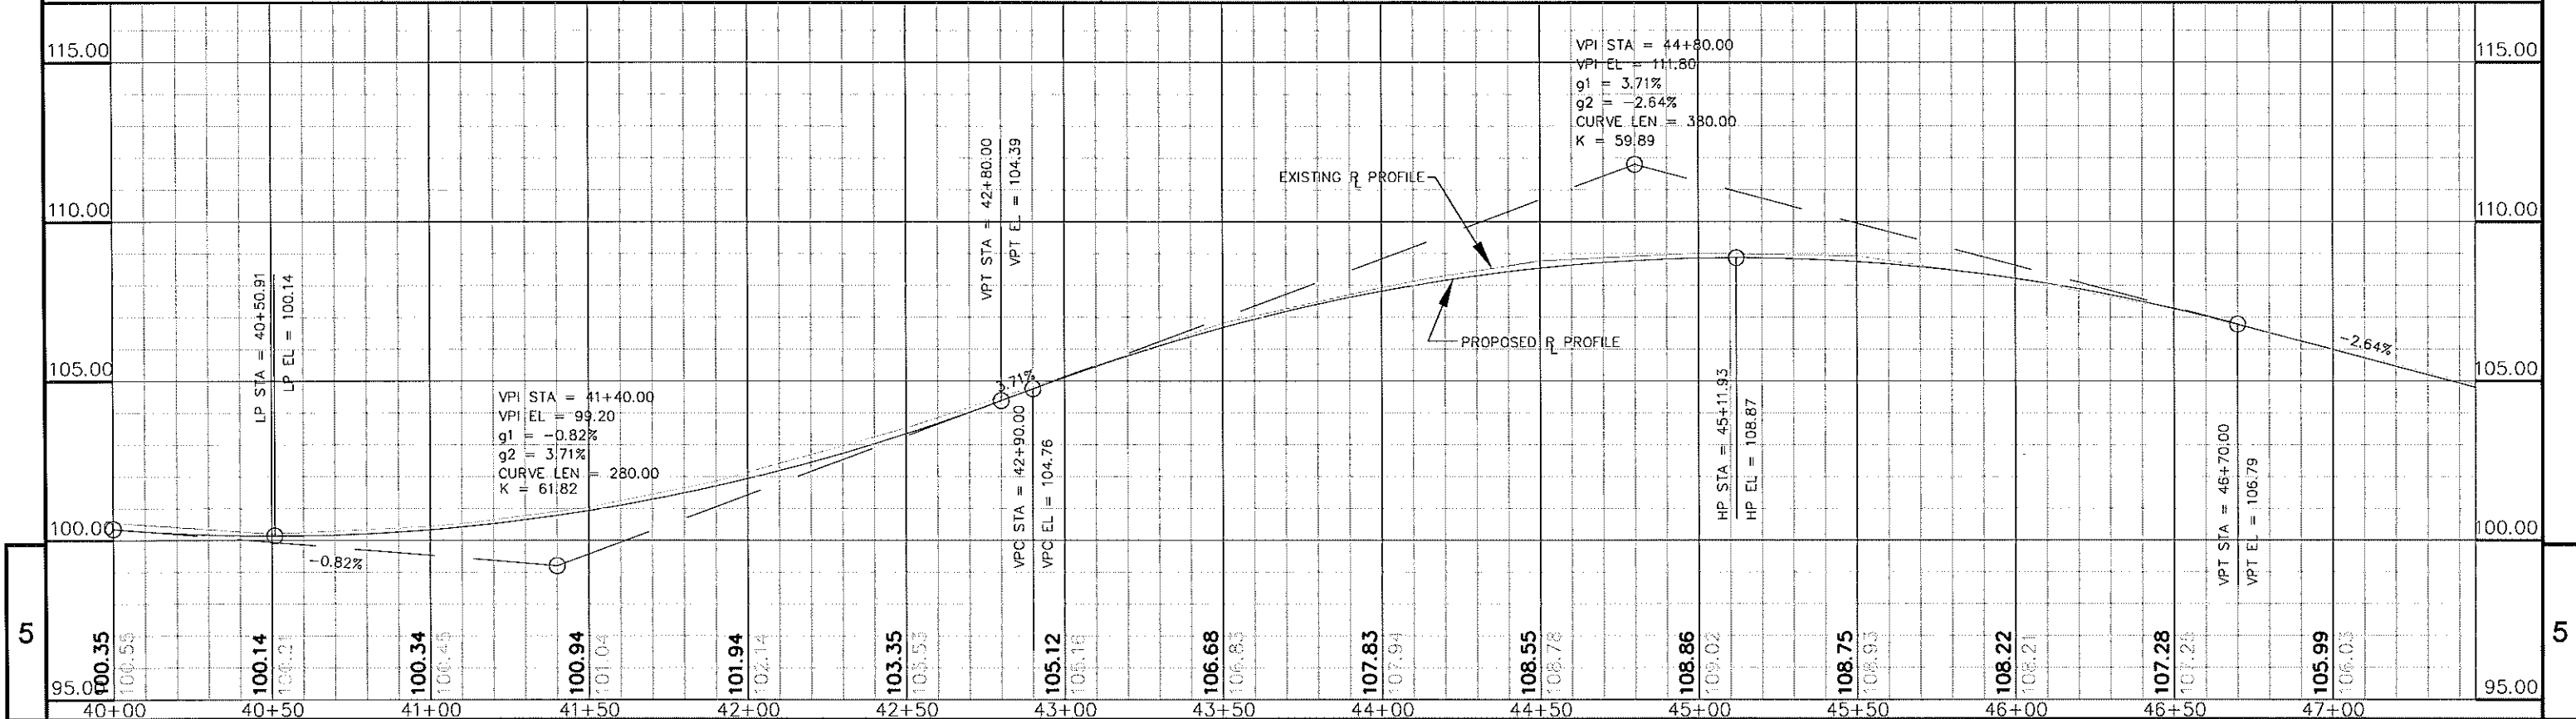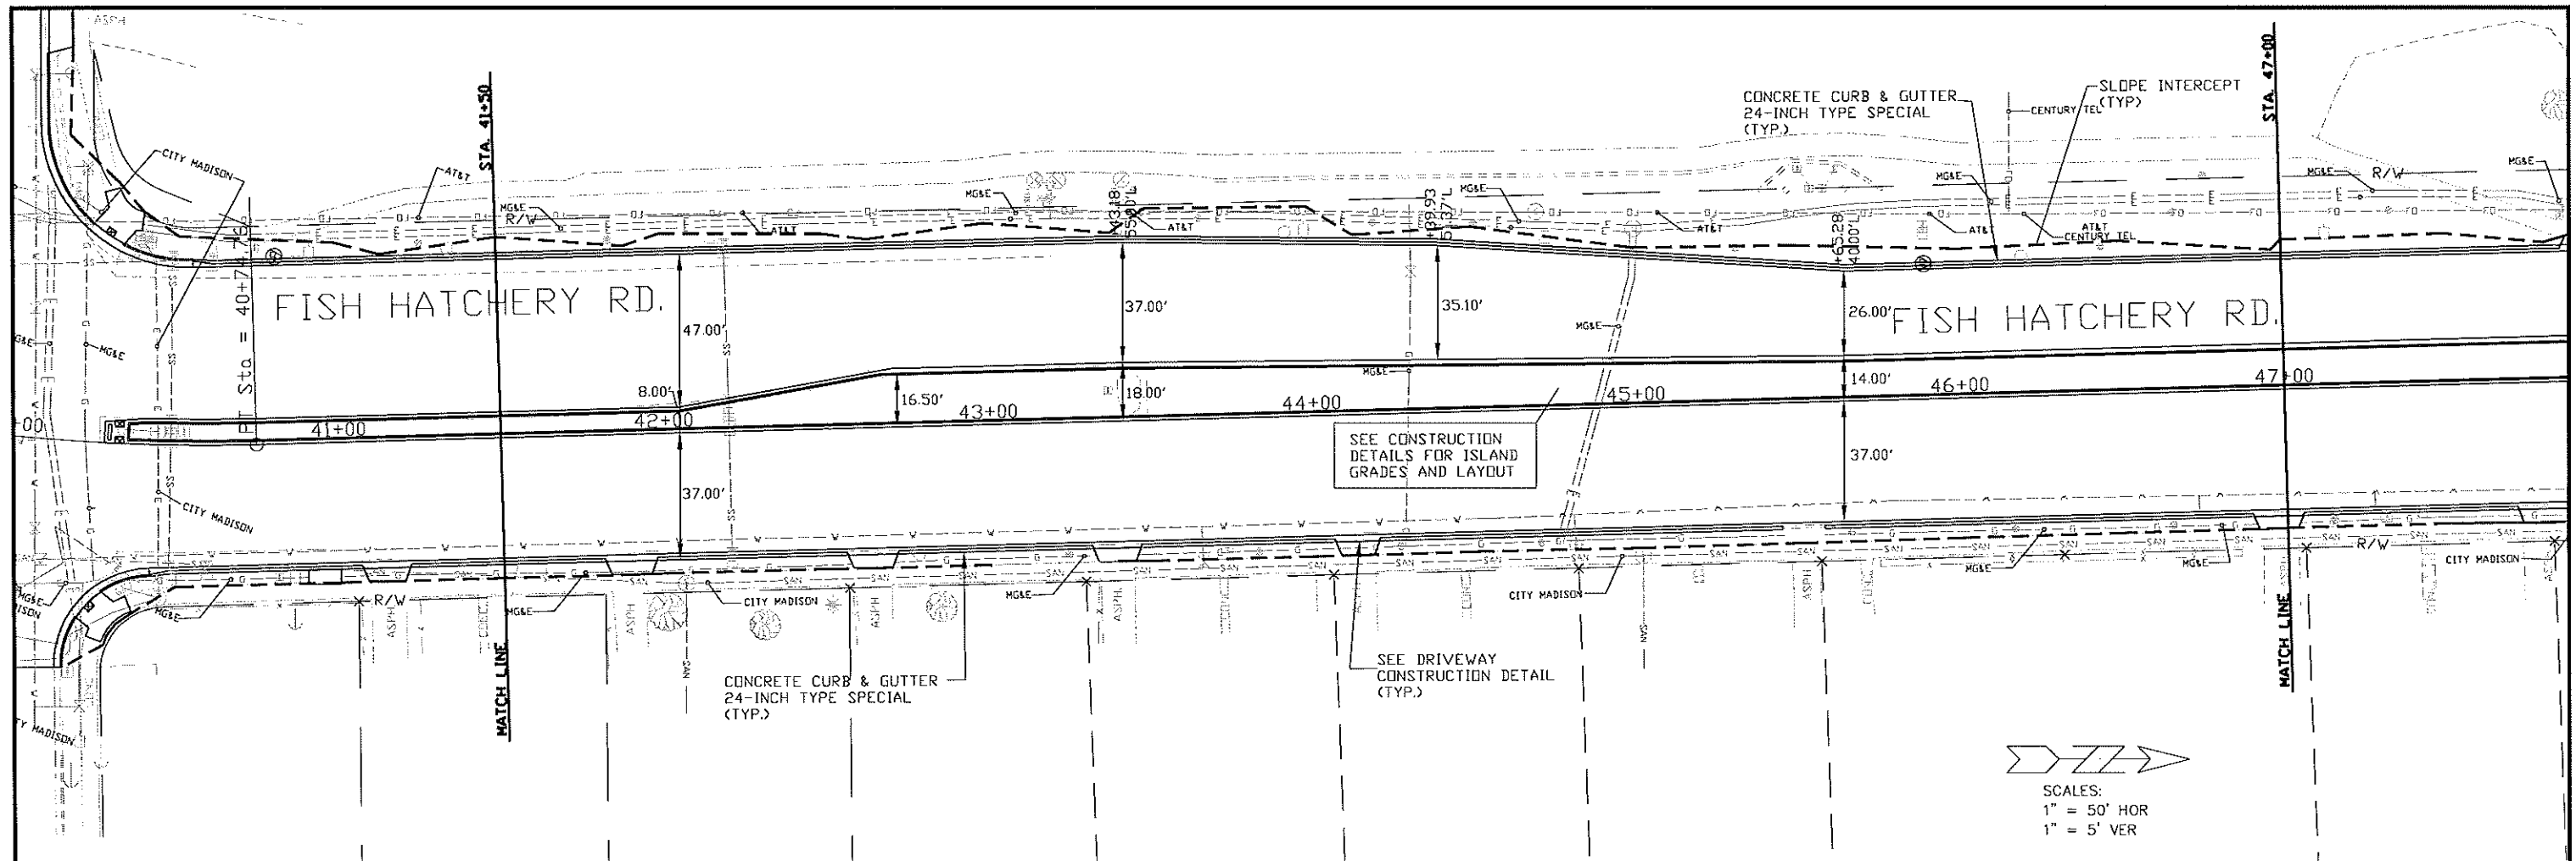



PROJECT NO: 5992-06-57      HWY: CTH D (FISH HATCHERY RD.)      COUNTY: DANE      PLAN AND PROFILE      SHEET NO: E

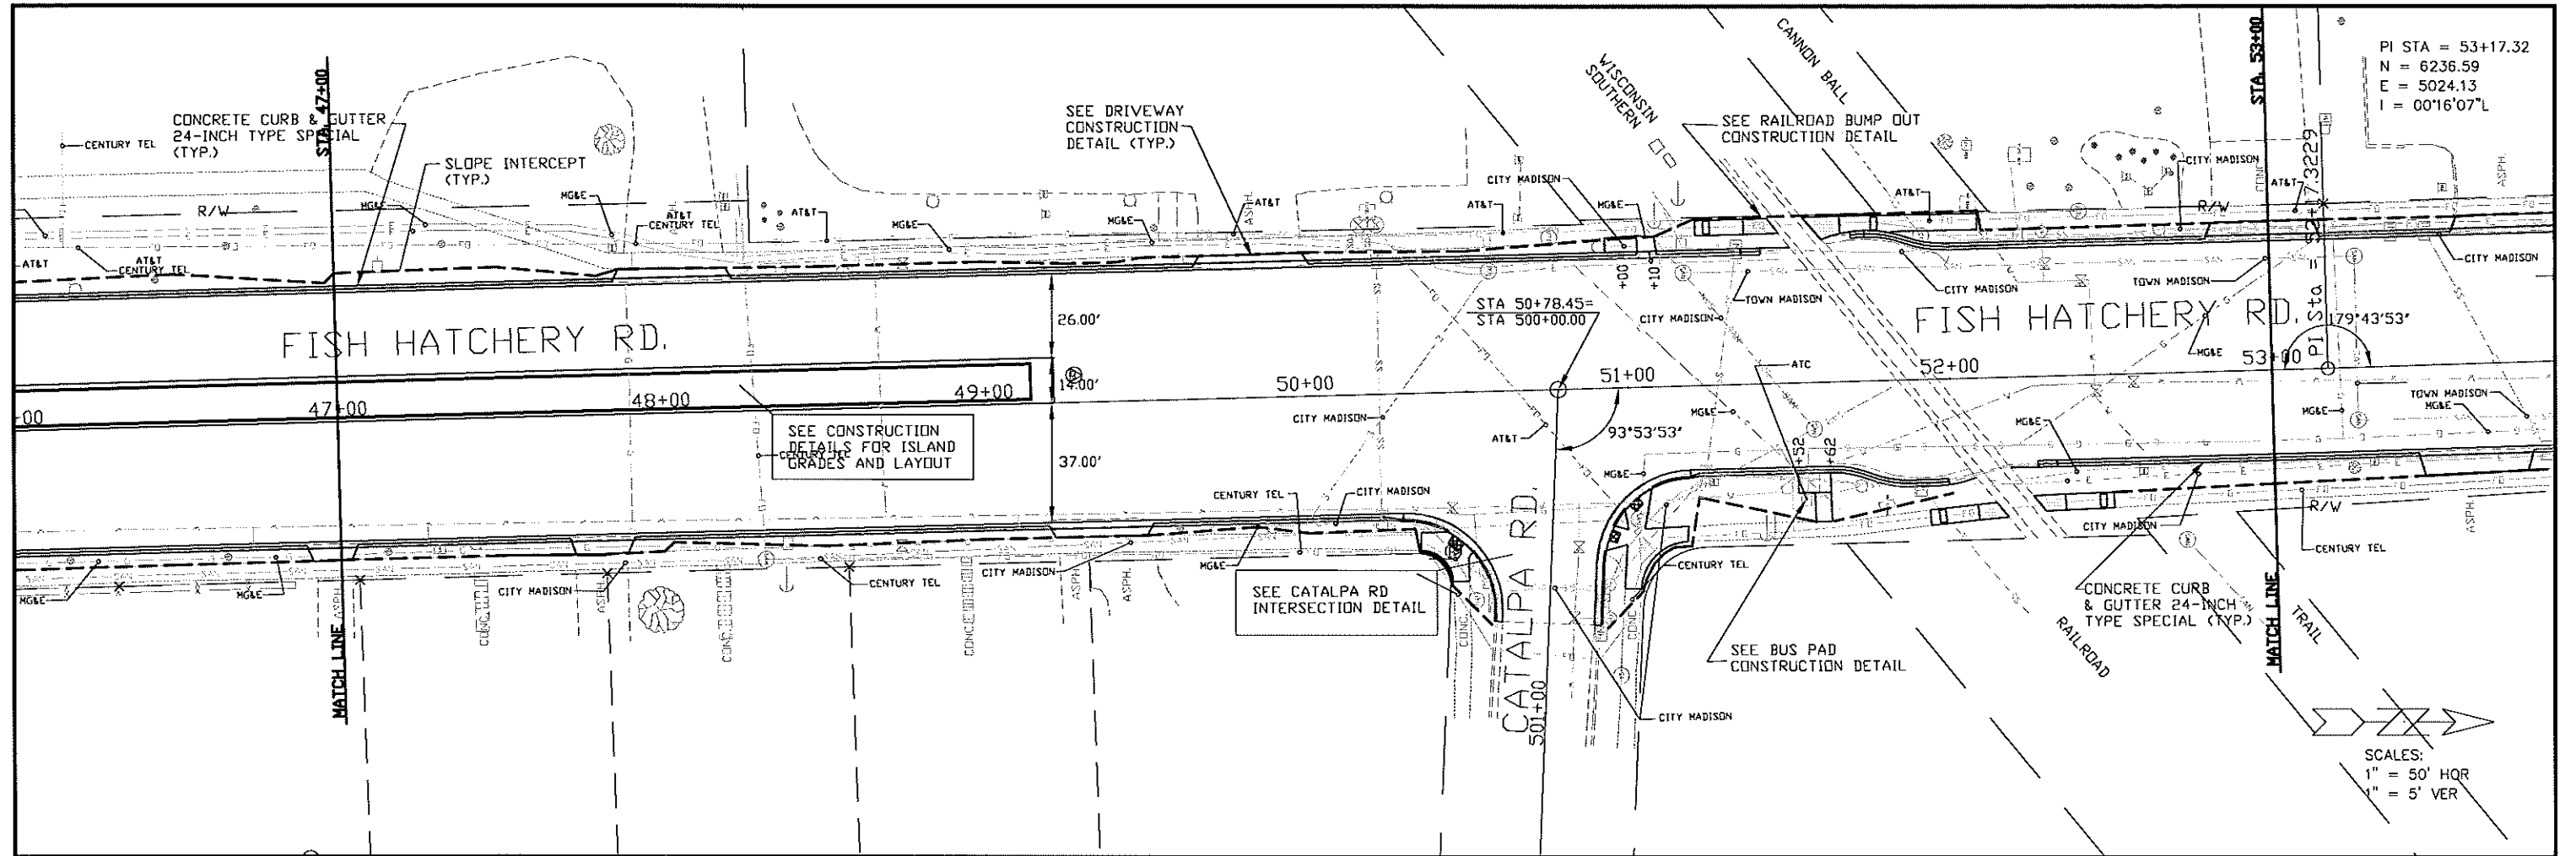


PI STA = 53+17.32  
 N = 6236.59  
 E = 5024.13  
 I = 00°16'07" L

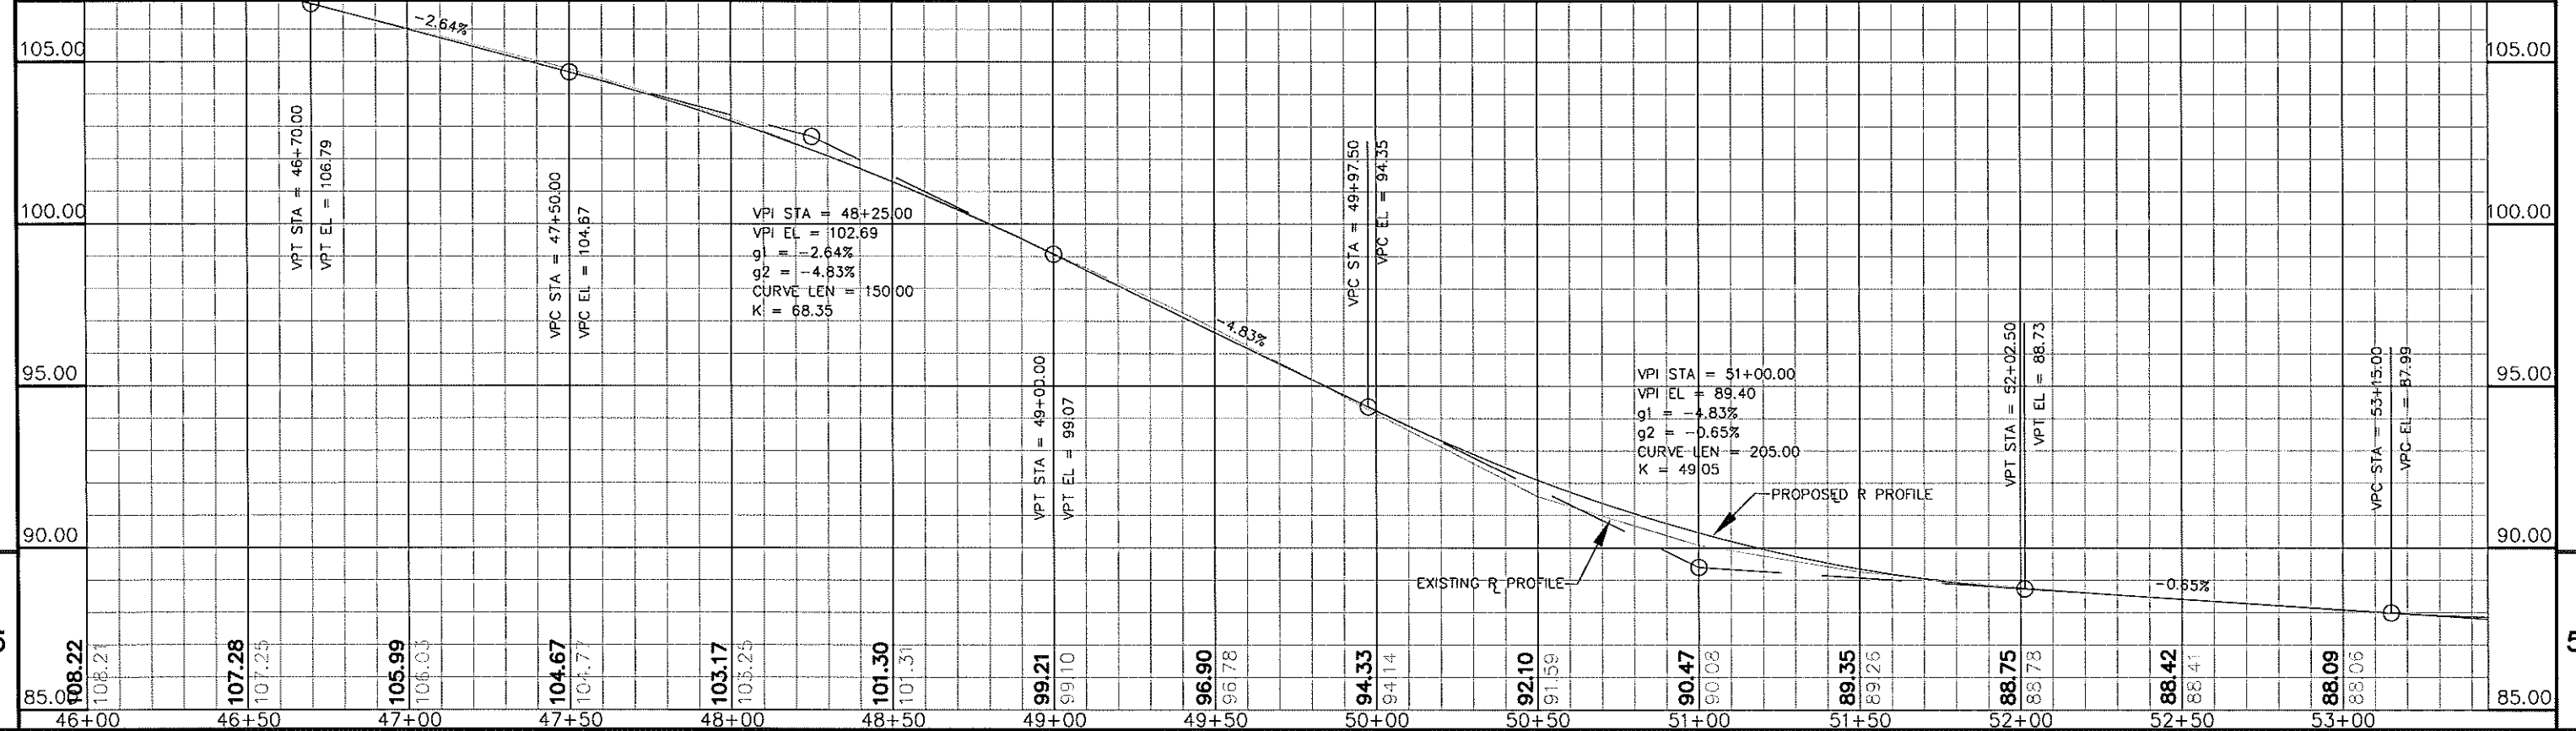


PROJECT NO: 5992-06-57	HWY: CTH D (FISH HATCHERY RD.)	COUNTY: DANE	PLAN AND PROFILE	SHEET NO: E
------------------------	--------------------------------	--------------	------------------	-------------

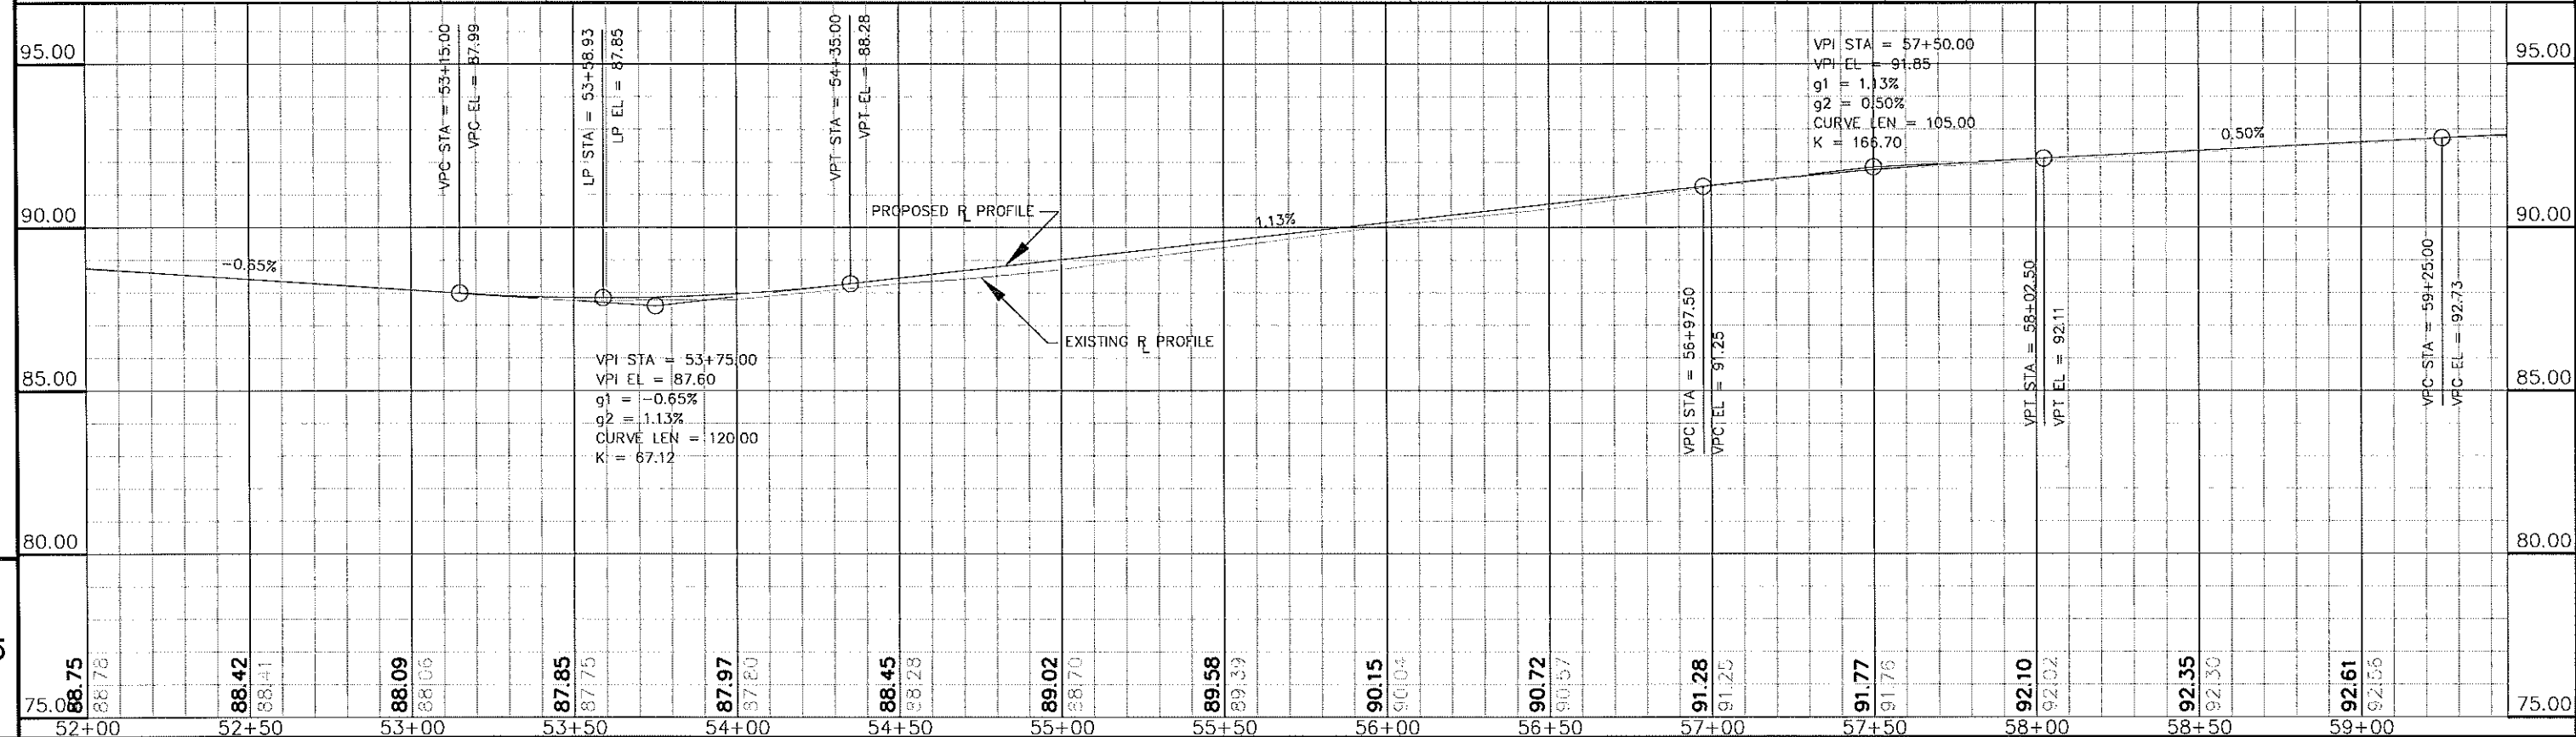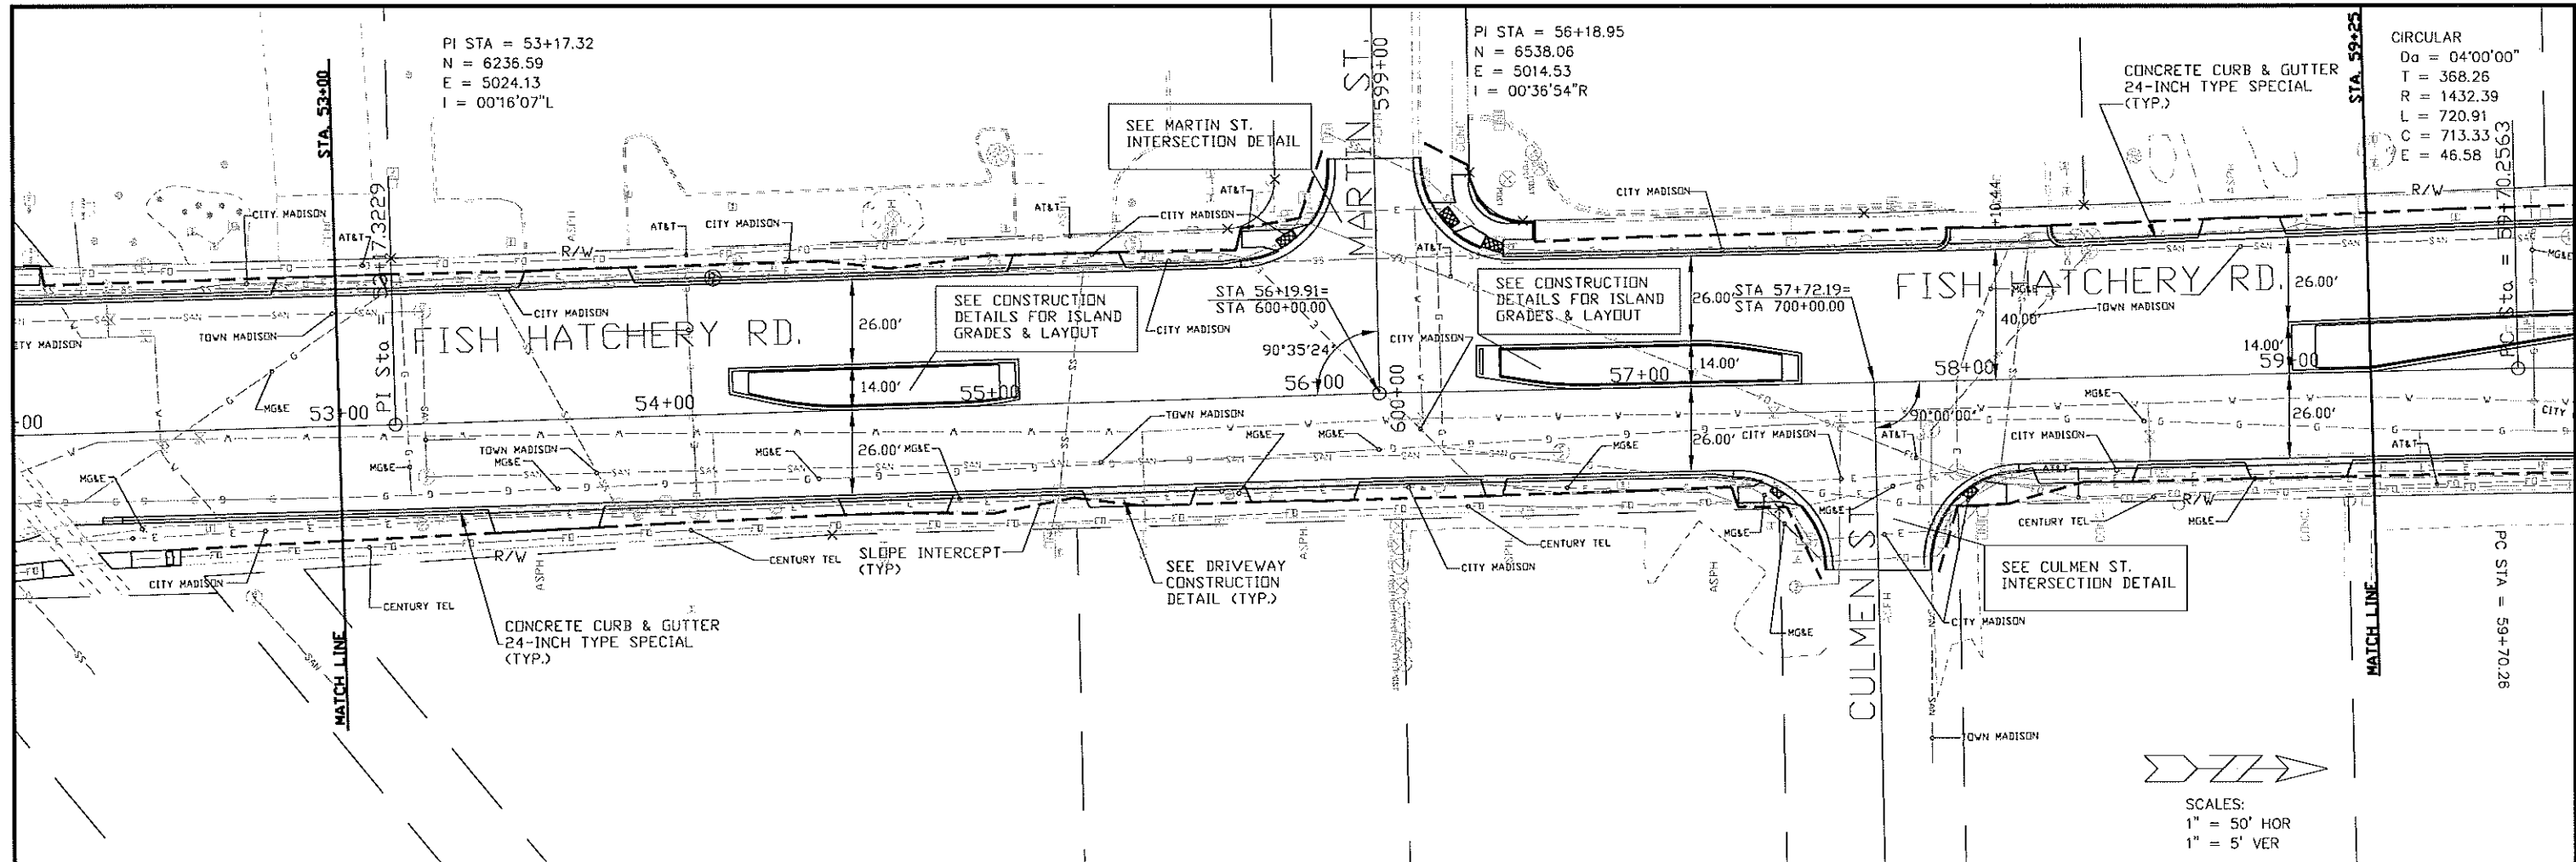

PROJECT NO: 5992-06-57      HWY: CTH D (FISH HATCHERY RD.)      COUNTY: DANE      PLAN AND PROFILE      SHEET NO: E

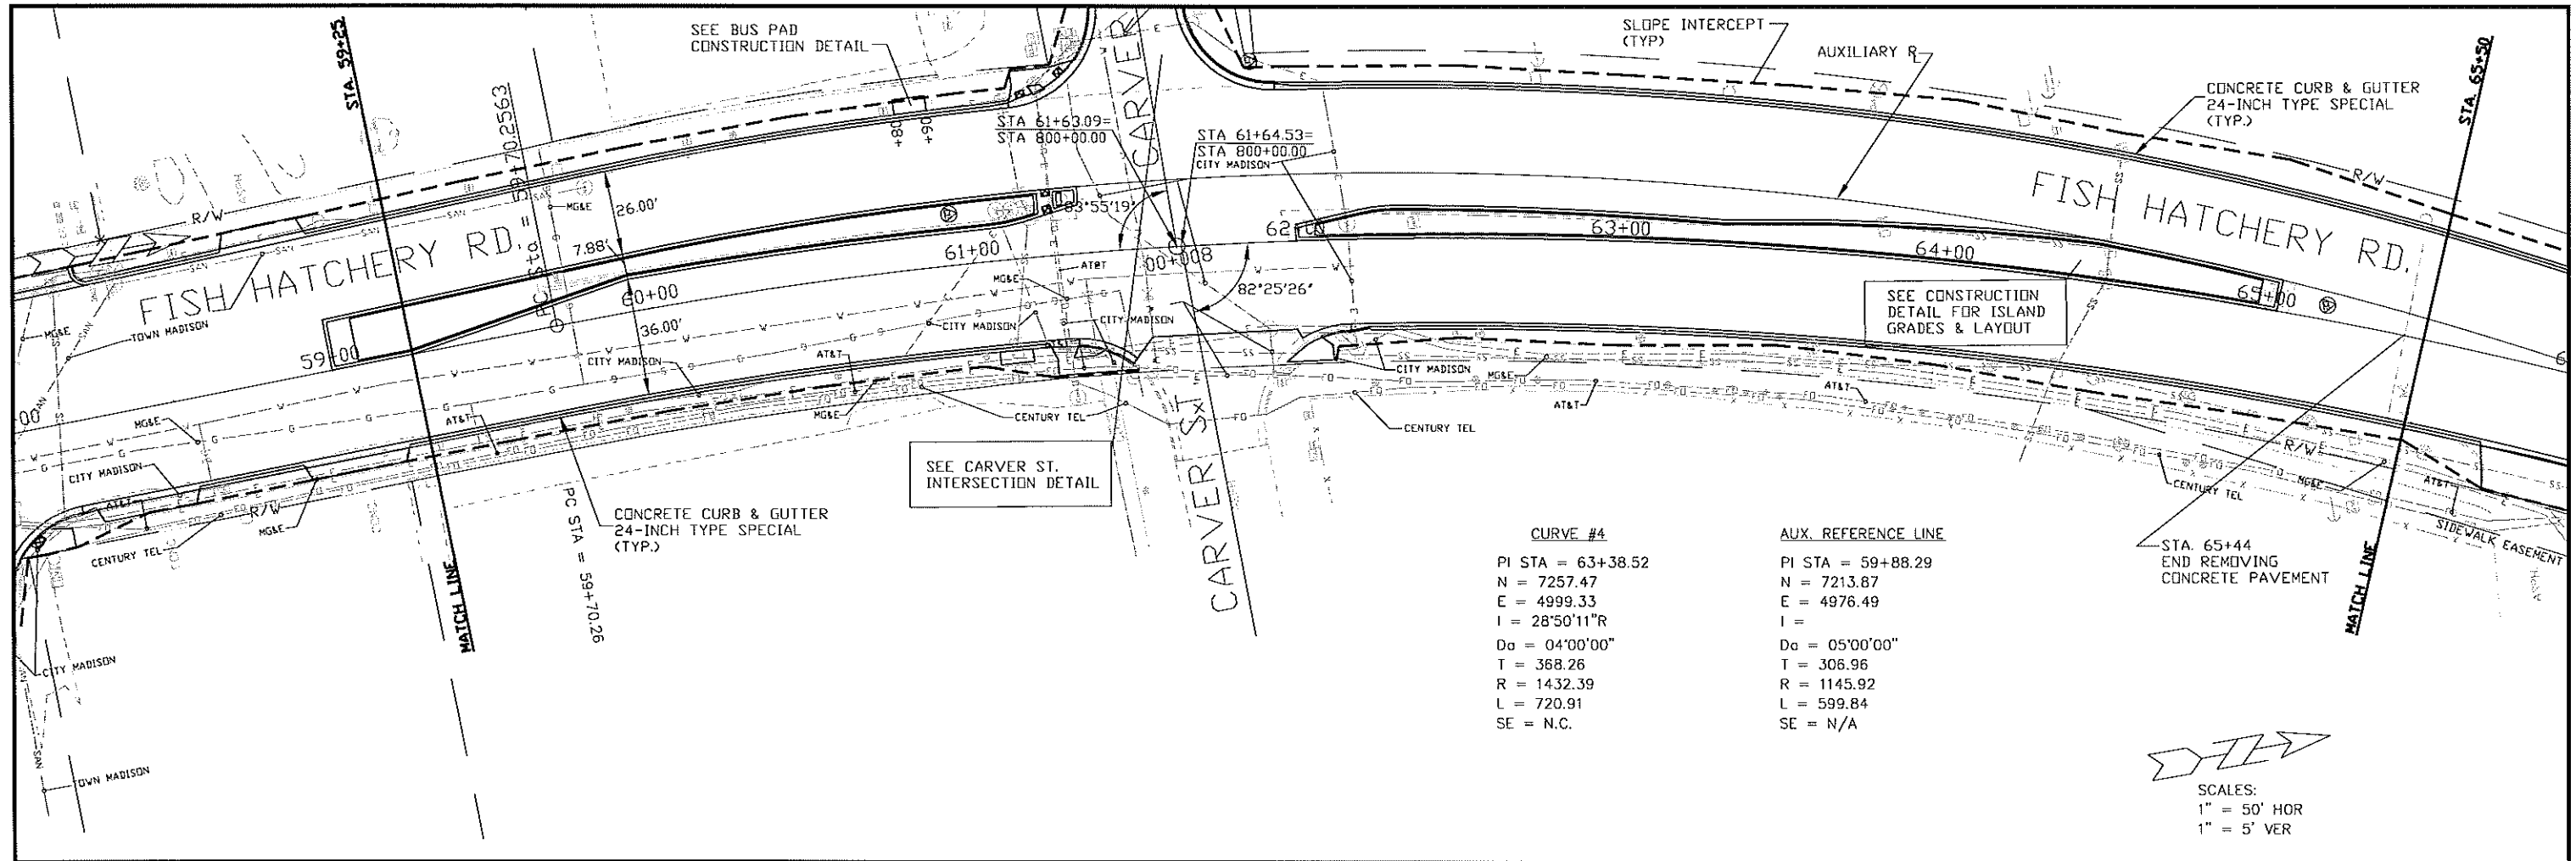



SCALES:  
 1" = 50' HOR  
 1" = 5' VER

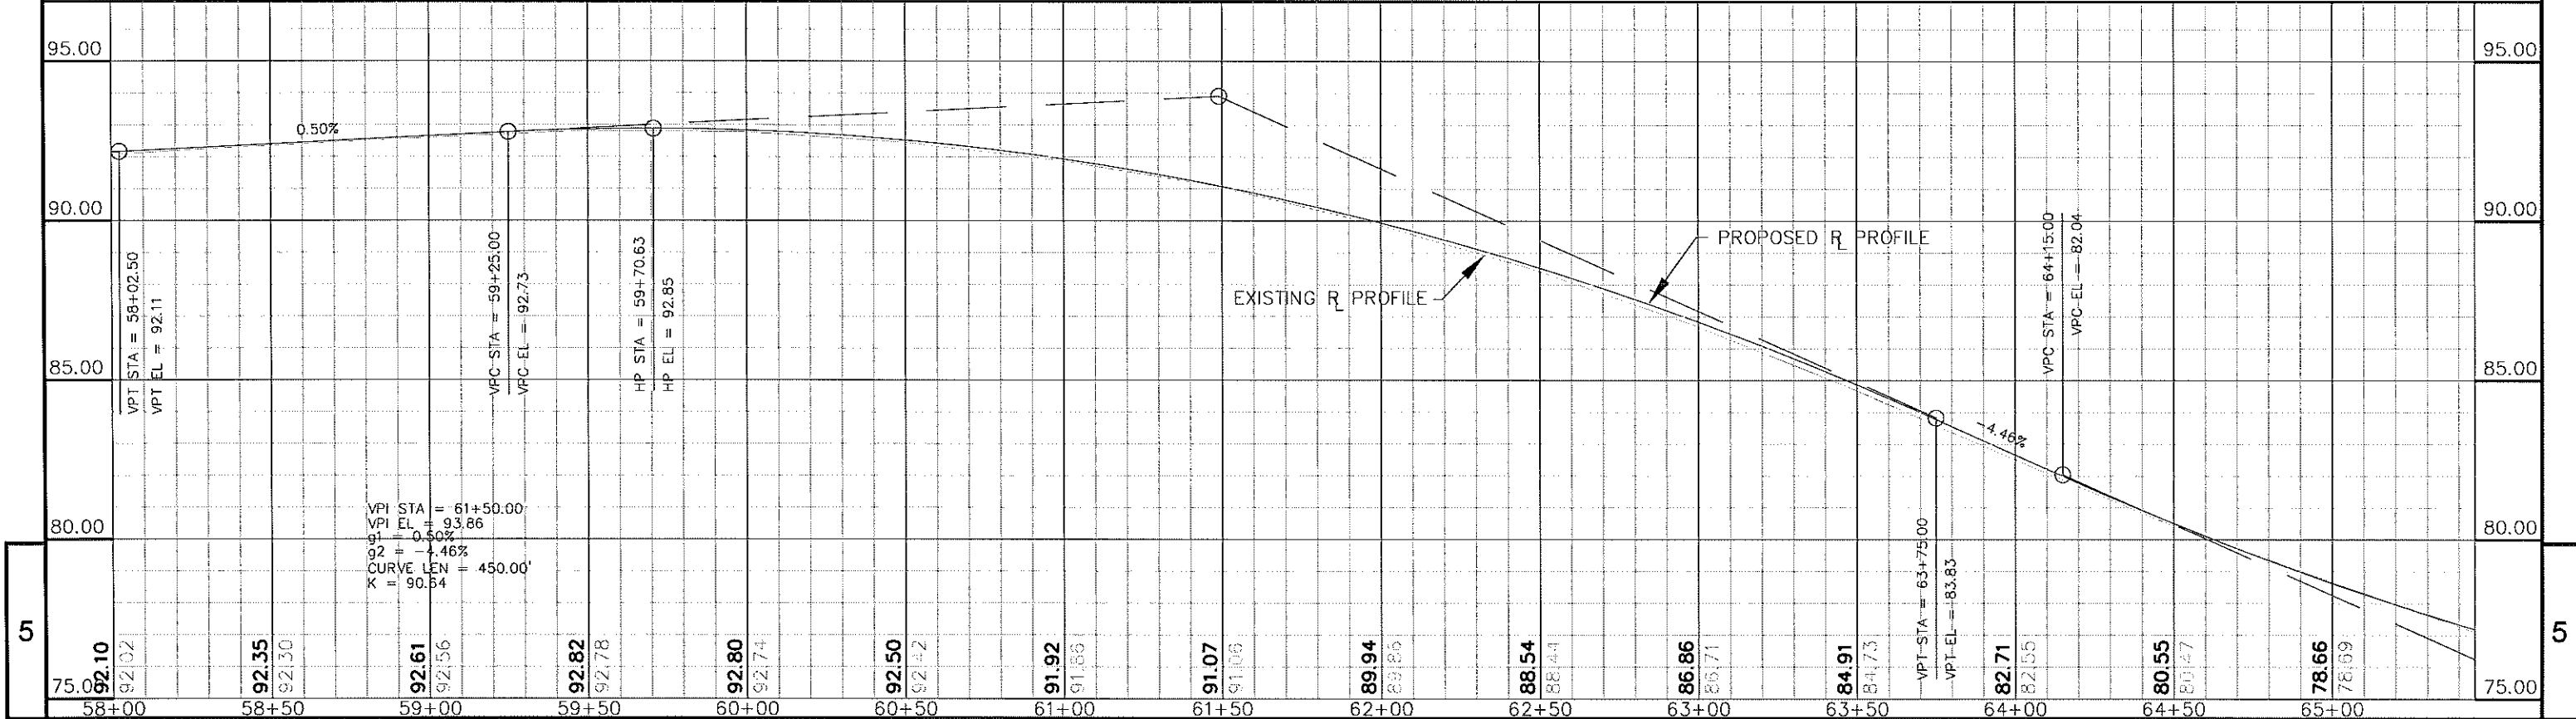



PROJECT NO: 5992-06-57      HWY: CTH D (FISH HATCHERY RD.)      COUNTY: DANE      PLAN AND PROFILE      SHEET NO: E



PI STA = 63+38.52  
 N = 7257.47  
 E = 4999.33  
 I = 28°50'11"R

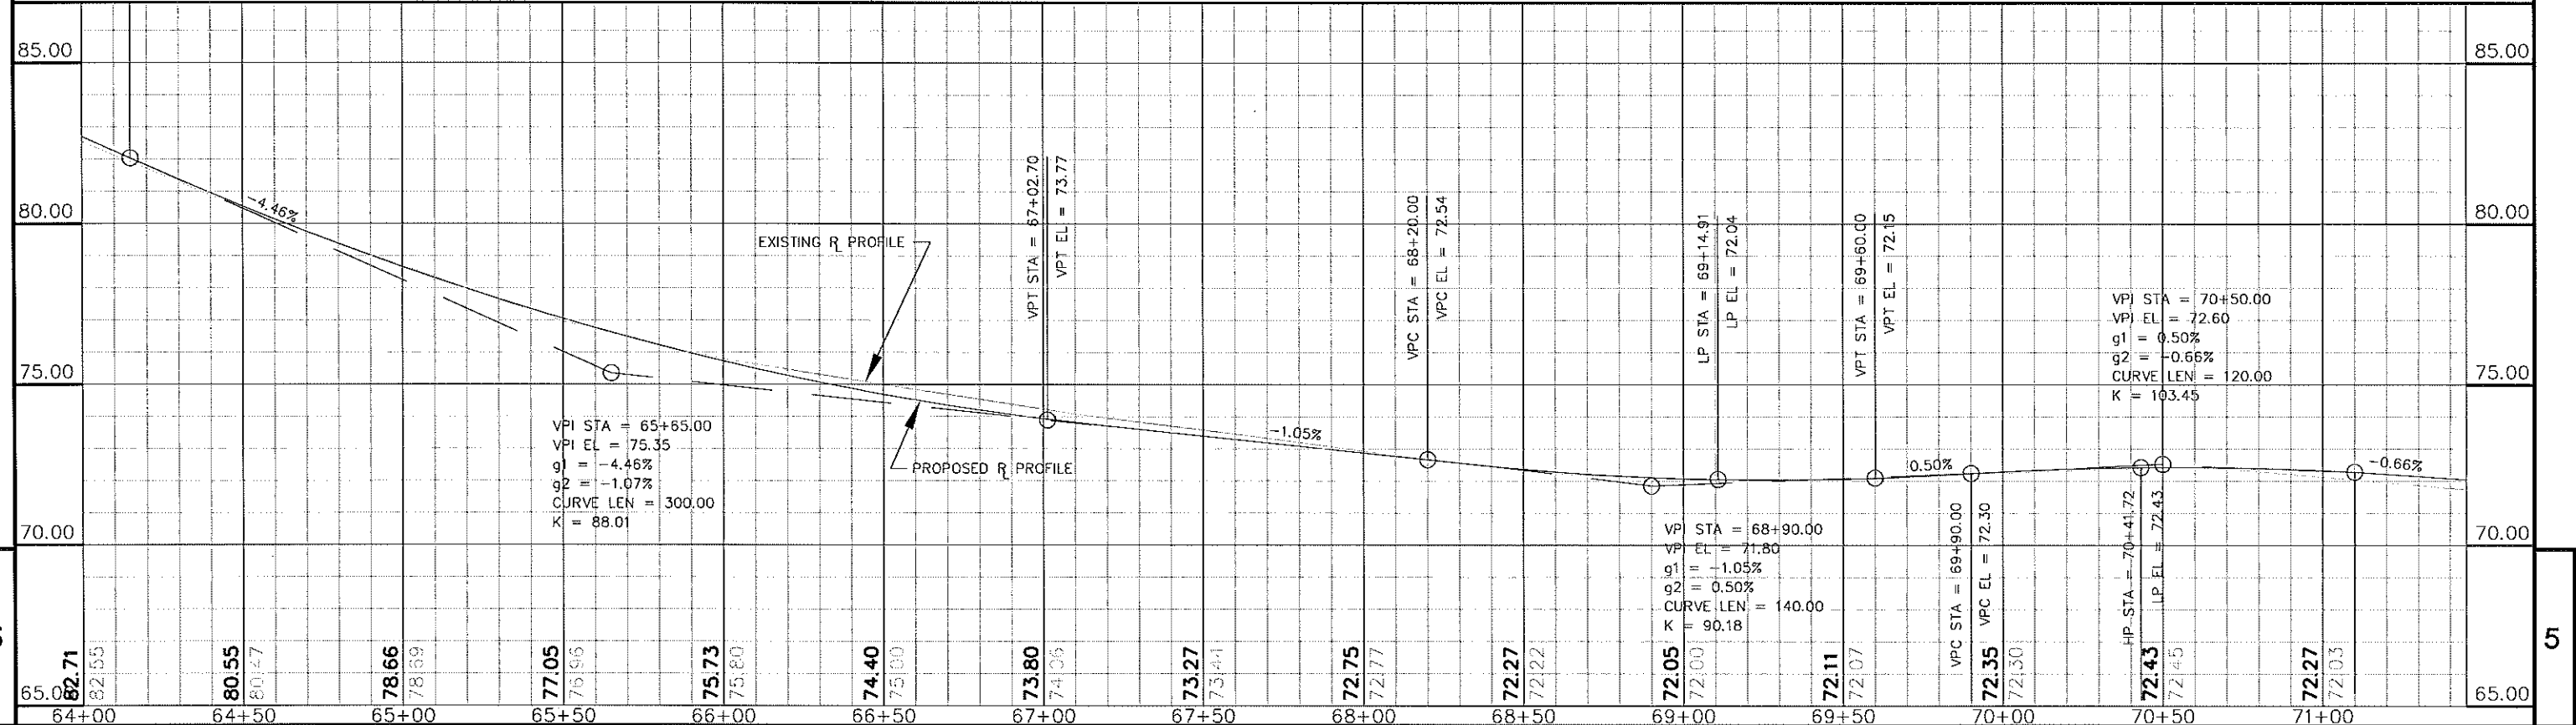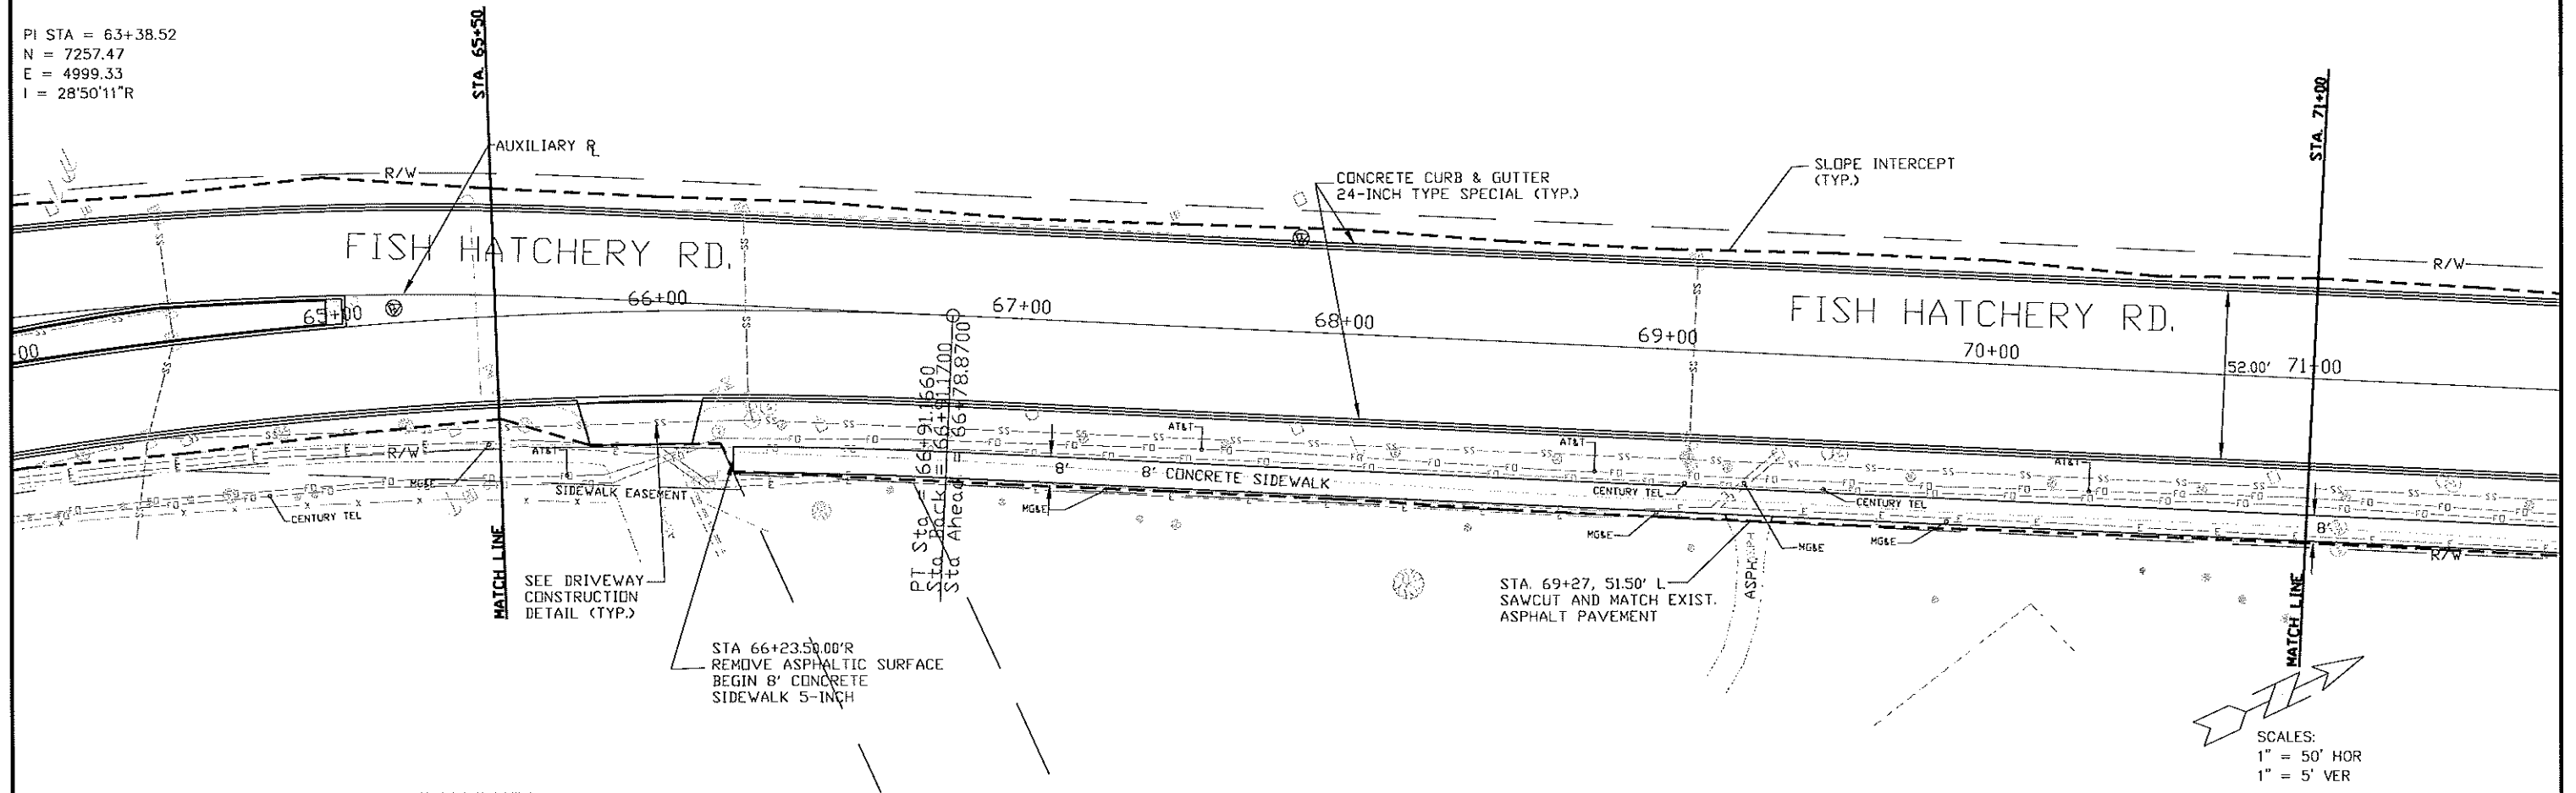



PROJECT NO: 5992-06-57      HWY: CTH D (FISH HATCHERY RD.)      COUNTY: DANE      PLAN AND PROFILE      SHEET NO: 5

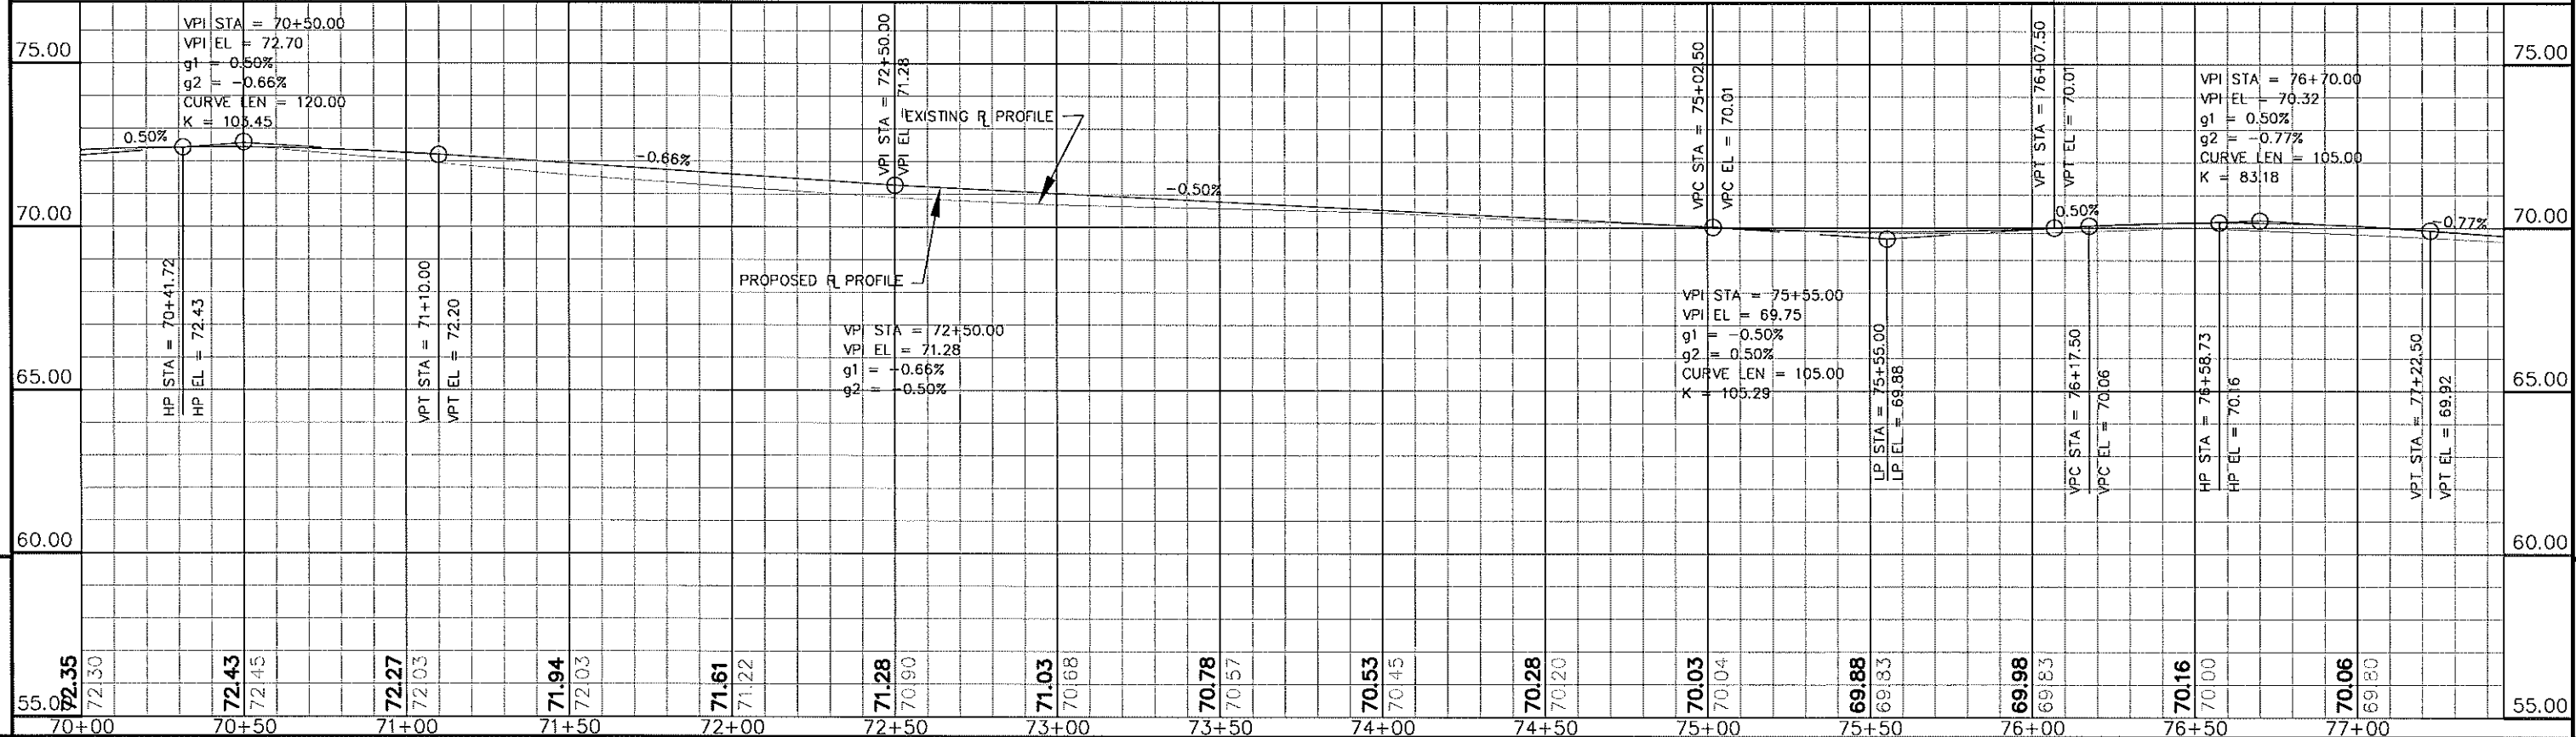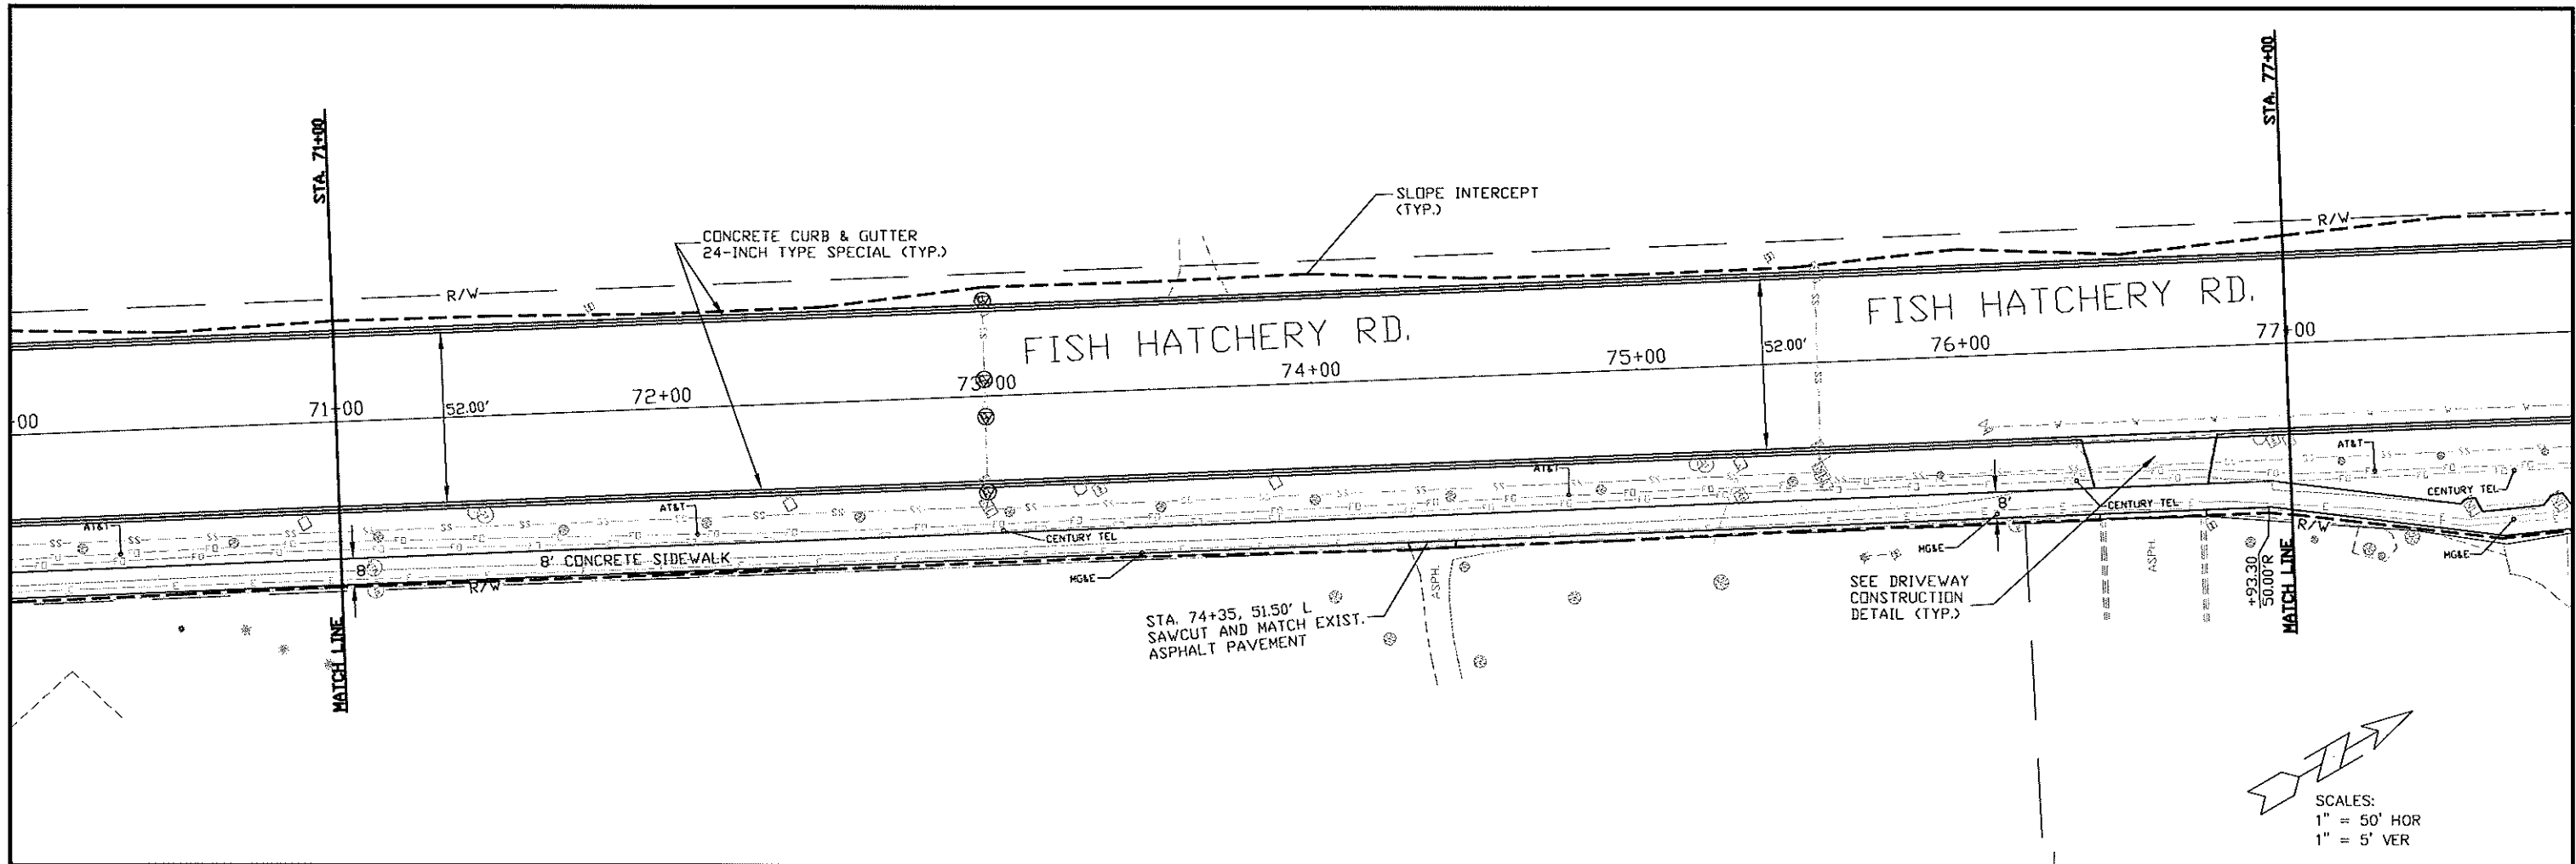

PROJECT NO: 5992-06-57 | HWY: CTH D (FISH HATCHERY RD.) | COUNTY: DANE | PLAN AND PROFILE | SHEET NO: E

PI STA = 82+11.85  
 N = 8941.96  
 E = 5880.94  
 I = 00°30'47"L

END PROJECT  
 ID 5992-06-57  
 STA 83+71  
 N = 9083.40  
 E = 5953.36

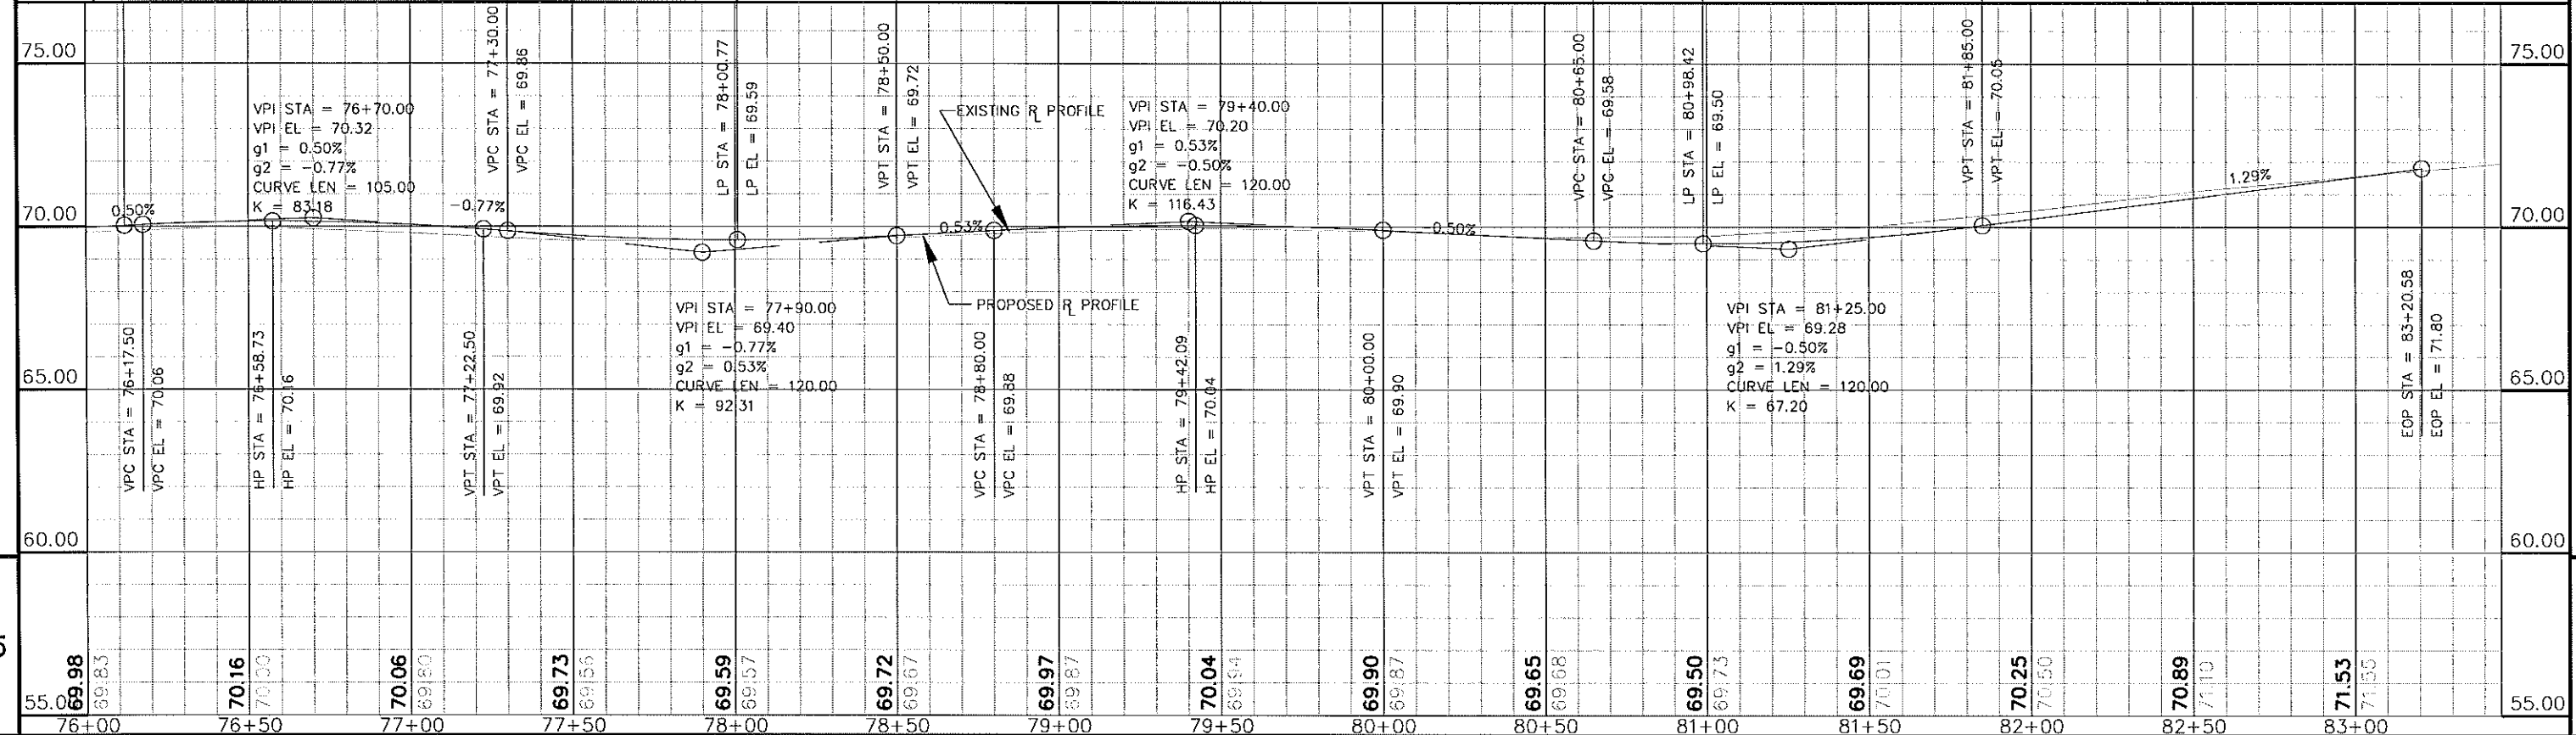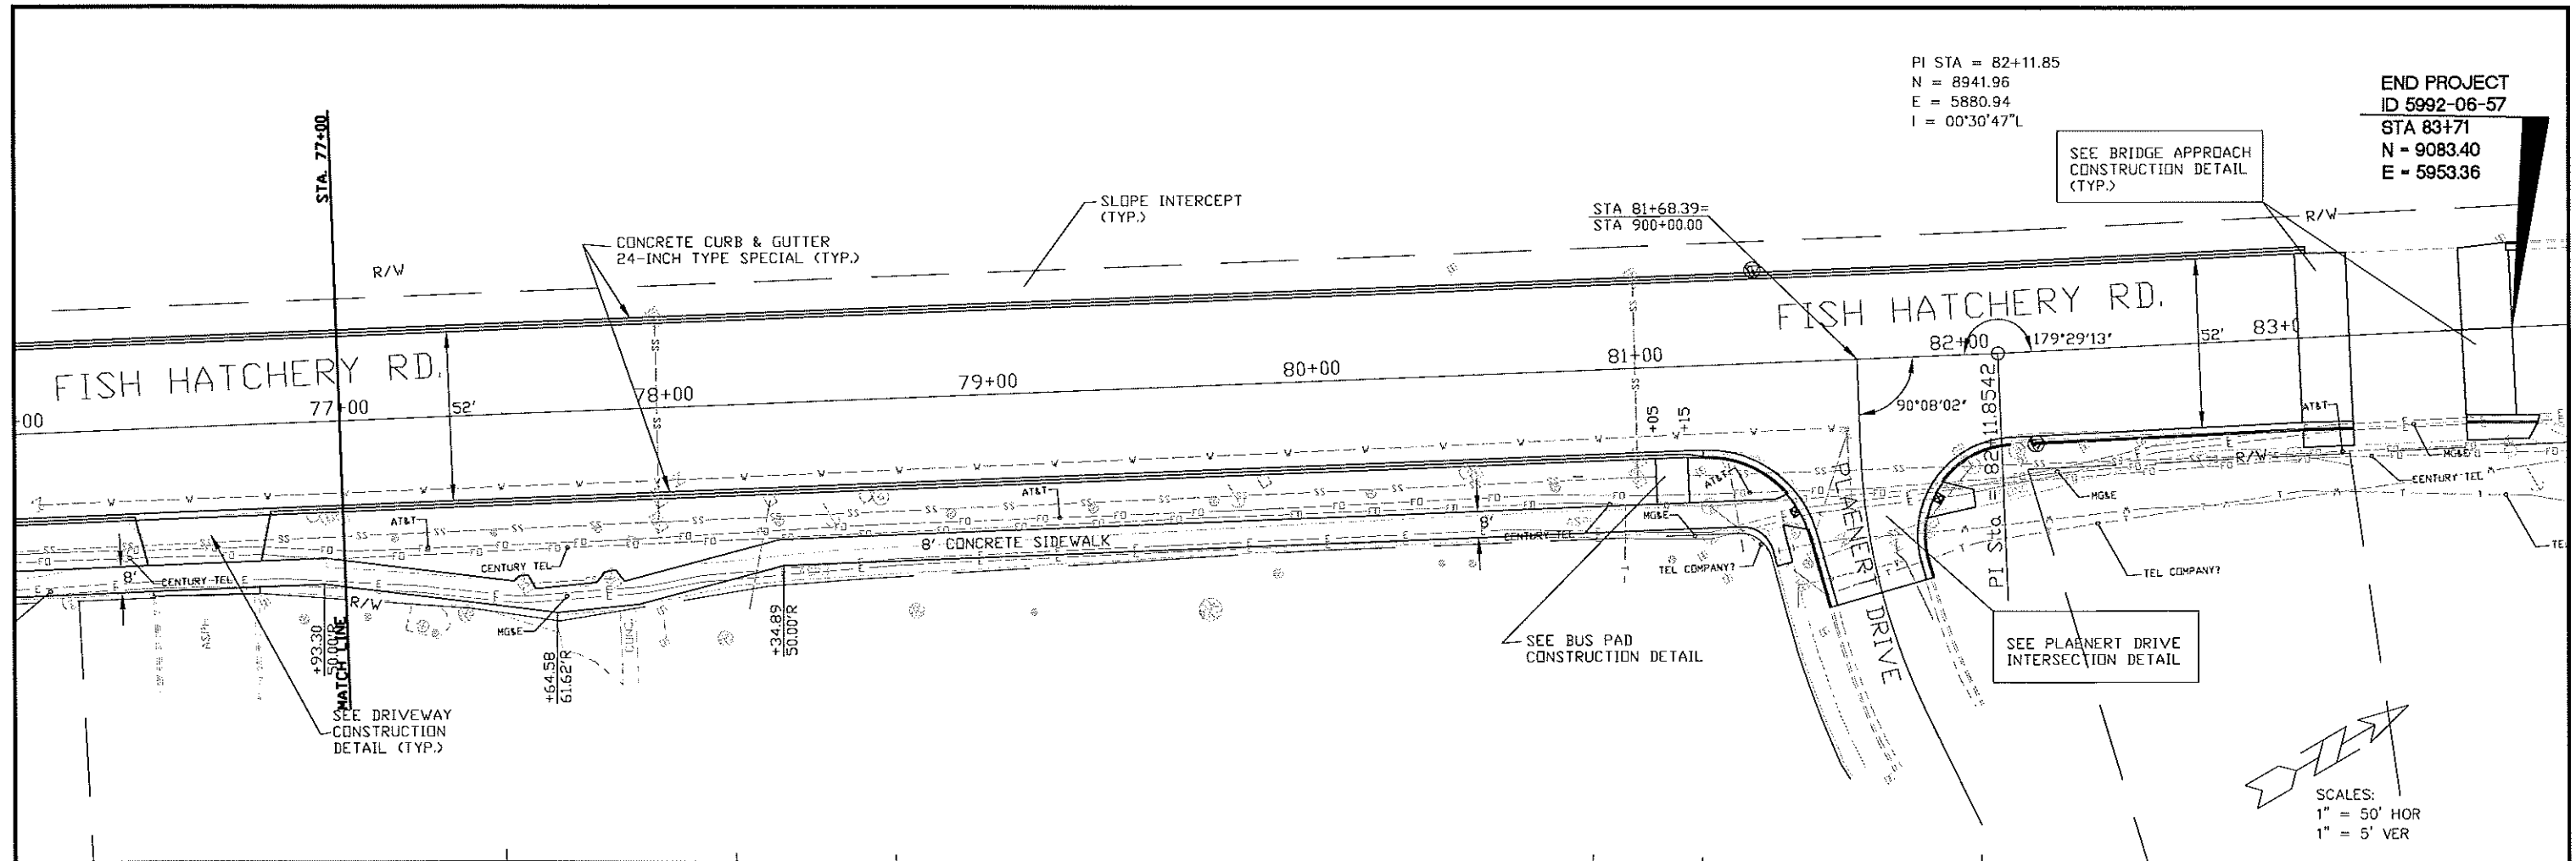

PROJECT NO: 5992-06-57      HWY: CTH D (FISH HATCHERY RD.)      COUNTY: DANE      PLAN AND PROFILE      SHEET NO:      E