



LEGEND

-  AREA TO BE INSTALLED WITH CLASS III, TYPE C TRM AND CLASS II, TYPE B EROSION CONTROL MAT AND SEEDED WITH WETLAND RESTORATION SEED MIX.
-  AREA TO BE INSTALLED WITH CLASS III, TYPE C TRM AND CLASS I, URBAN TYPE A EROSION CONTROL MAT AND SEEDED WITH WETLAND RESTORATION SEED MIX.



SIDE BY SIDE REINFORCED CONCRETE BOX CULVERTS 50' IN LENGTH, NORTH BOX CULVERT IS 6'X4', SOUTH BOX CULVERT IS 6'X3'

CROSS SECTION B

CROSS SECTION C


OVERFLOW DITCH W/ 3' WIDE BOTTOM

CONSTRUCTION ENTRANCE LOCATION

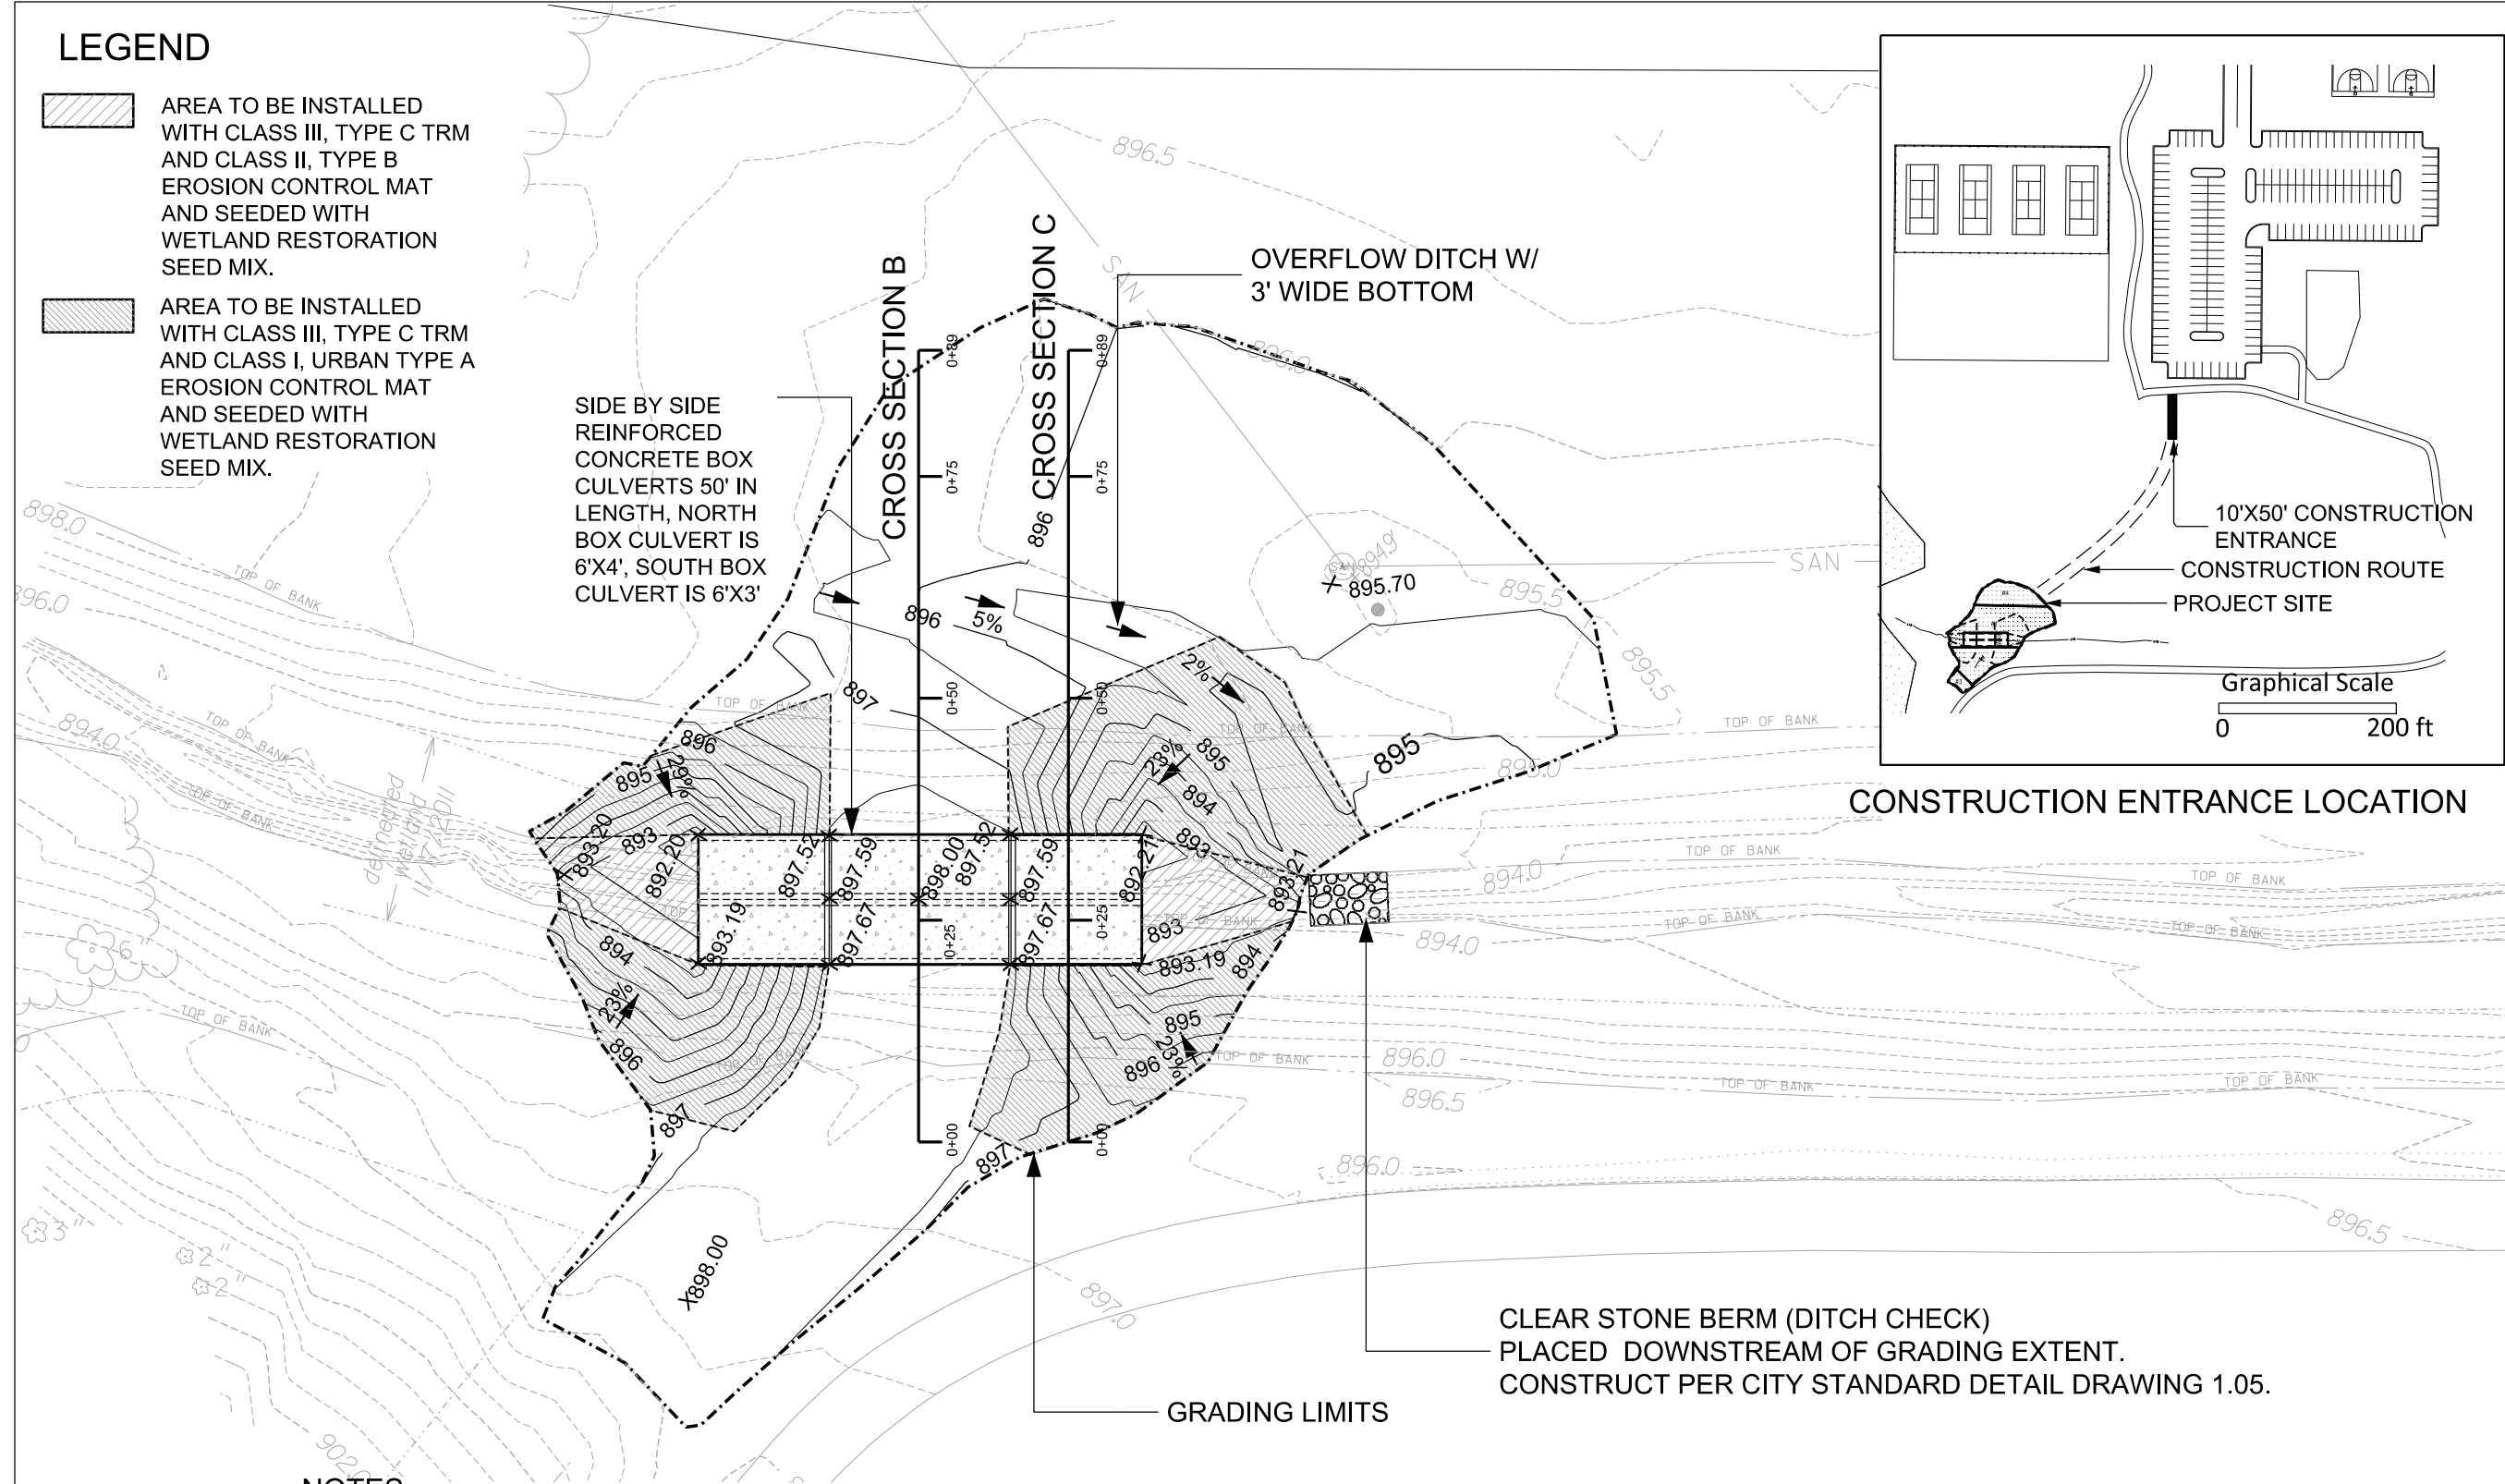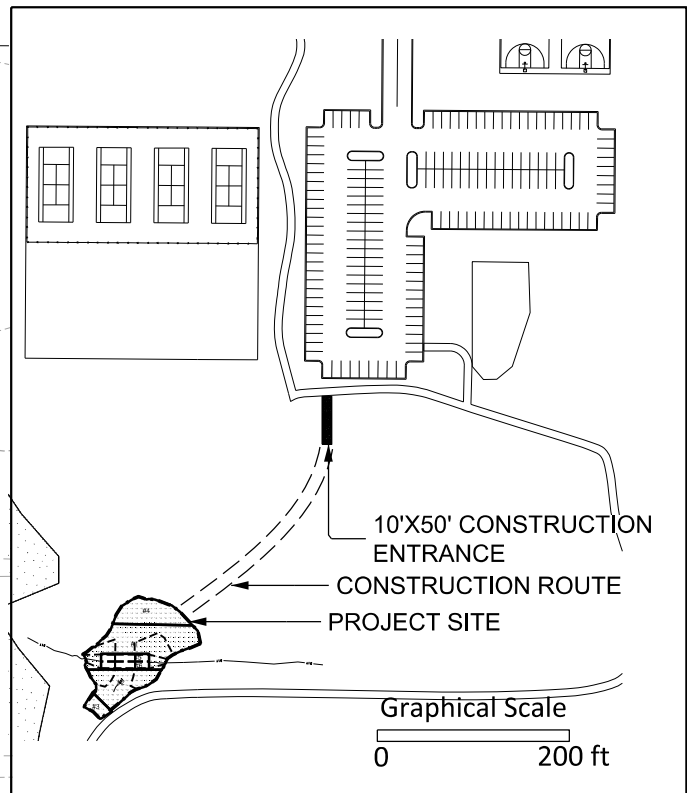

NOTES:

1. ALL DISTURBED AREAS SHALL RECEIVE CLASS I URBAN TYPE A EROSION CONTROL MATTING, UNLESS OTHERWISE INDICATED FOR CLASS III TYPE C TRM.
2. ALL AREAS IDENTIFIED FOR CLASS III TYPE C TRM SHALL BE SEEDED WITH WETLAND RESTORATION SEED MIX AND COVER CROP. ALL OTHER DISTURBED AREAS SHALL BE SEEDED WITH CITY OF MADISON STANDARD SUN TERRACE MIX AND COVER CROP.
3. ALL EXCAVATED MATERIAL TEMPORARILY STOCKPILED ON SITE, SHALL HAVE SILT SOCK PLACED ALONG THE DOWNHILL SIDE OF THE STOCKPILE.

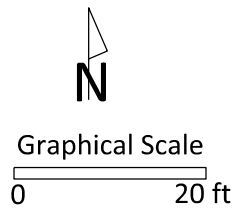

City of Madison
Department of Public Works
PARKS DIVISION

City-County Building, Suite 104
210 Martin Luther King, Jr. Blvd.
PO Box 2987
Madison, WI 53701-2987

play
MADISON PARKS

PROJECT:
DOOR CREEK PARK TRAIL CULVERT

DOOR CREEK PARK 7035 LITTLEMOORE DR MADISON, WI 53718

Although every effort has been made in preparing these plans and checking them for accuracy, the contractor and subcontractors must check all details and dimensions of their trade and be responsible for the same.

ITEM	DATE
Drawn by: SCLL	03-01-2012
Revised by: SCLL	06-01-2012

PUBLIC WORKS PROJECT #:
6871

SHEET TITLE:
GRADING AND EROSION CONTROL PLAN

SHEET NUMBER:
G-1