


N:\2008\200849 617-619 Mendota Court\Current\Active Plans Only\Option C\Drawing1.dwg, 10/19/2009 12:29:34 PM, TOSHIBA e-STUDIO4520CSeriesPCL6 (temporary).pc3

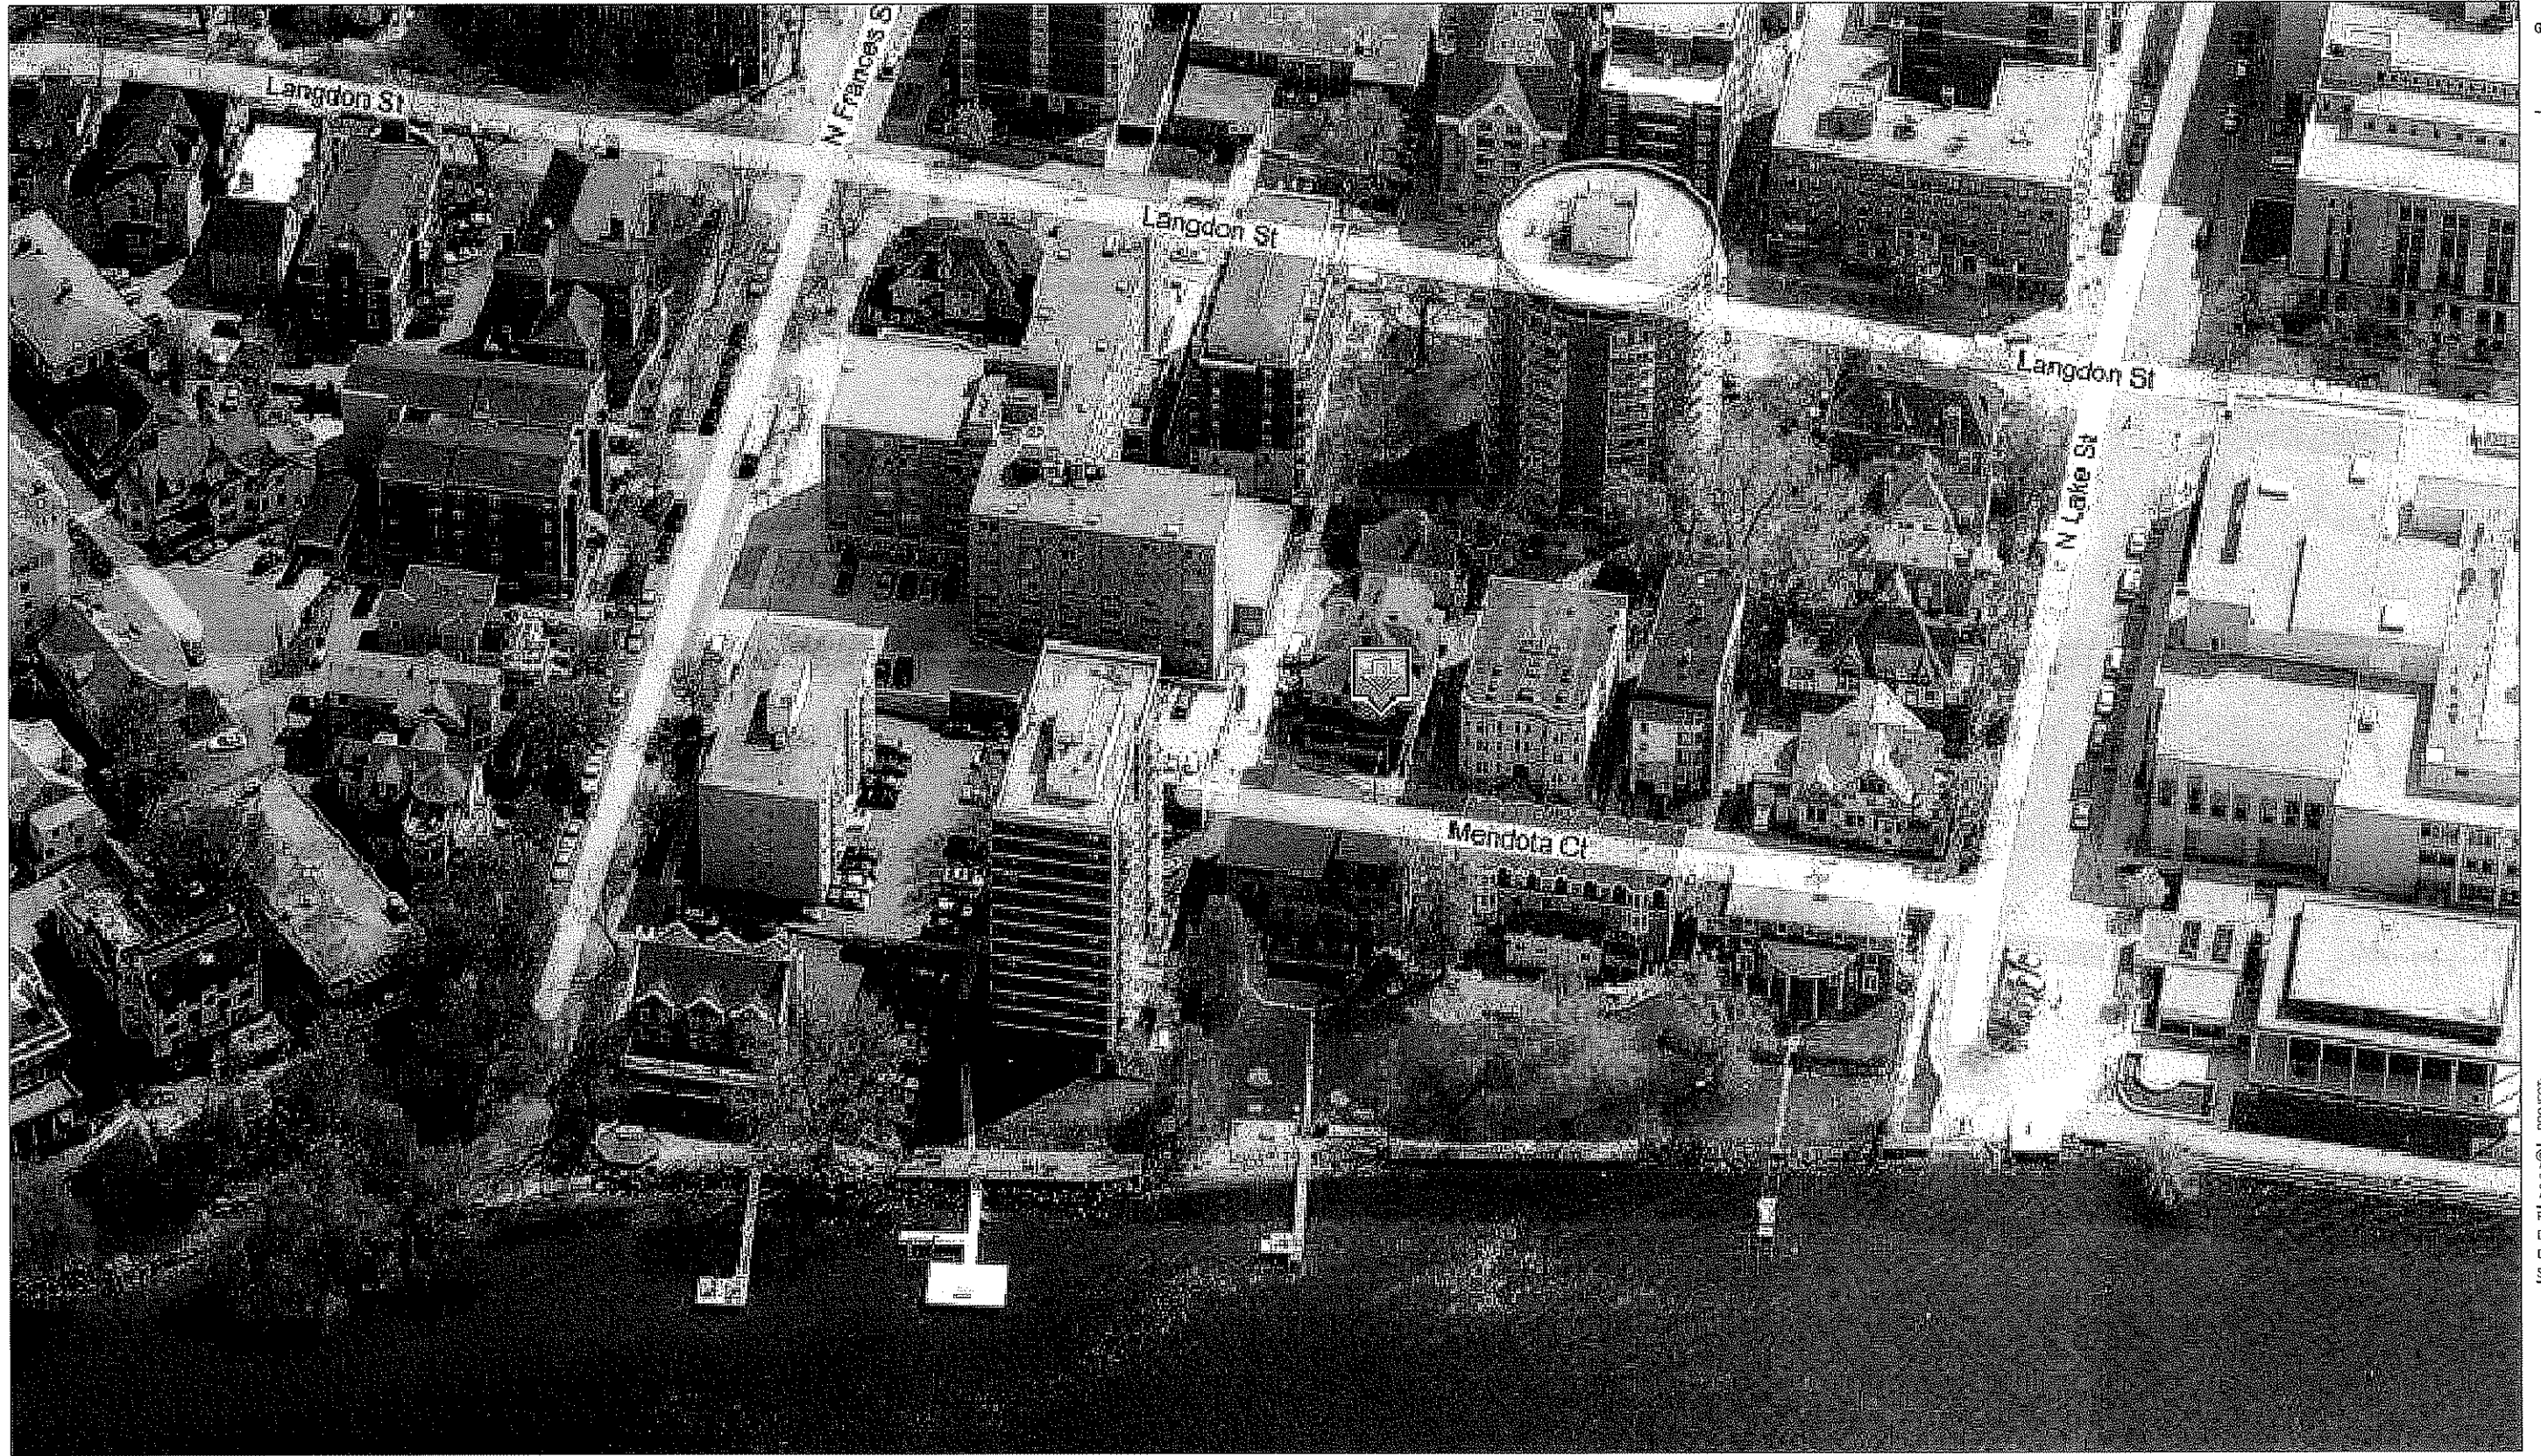

GARY BRINK & ASSOCIATES
ARCHITECTS
8401 EXCELSIOR DRIVE
MADISON, WI 53717
608-829-1758
608-829-3056 (FAX)

PROJECT:
MENDOTA COURT
617-619 MENDOTA COURT
MADISON, WISCONSIN 53705
DEVELOPER:
PATRICK PROPERTIES
647 UNIVERSITY AVENUE
MADISON, WISCONSIN 53706

©2009 GARY BRINK & ASSOC.
Any duplication, reproduction, or use by any
other party is prohibited unless prior written
authorization is received from GARY BRINK &
ASSOC.

PROJECT: 200849
DRAWN BY:
DATE: 10/14/09
SCALE: AS NOTED

617-619 MENDOTA COURT

NOT TO SCALE


LOCATION PLAN

T1



GARY BRINK & ASSOCIATES
ARCHITECTS
9401 EXCELSIOR DRIVE
MADISON, WI 53717
608-829-1750
608-829-3056 (FAX)

N:\2008\200849 617-619 Mendota Court\Current\Active Plans Only\Option C\A1-OPTION C-200849.dwg, 10/19/2009 12:19:24 PM, TOSHIBA e-STUDIO4520C Series PCL6

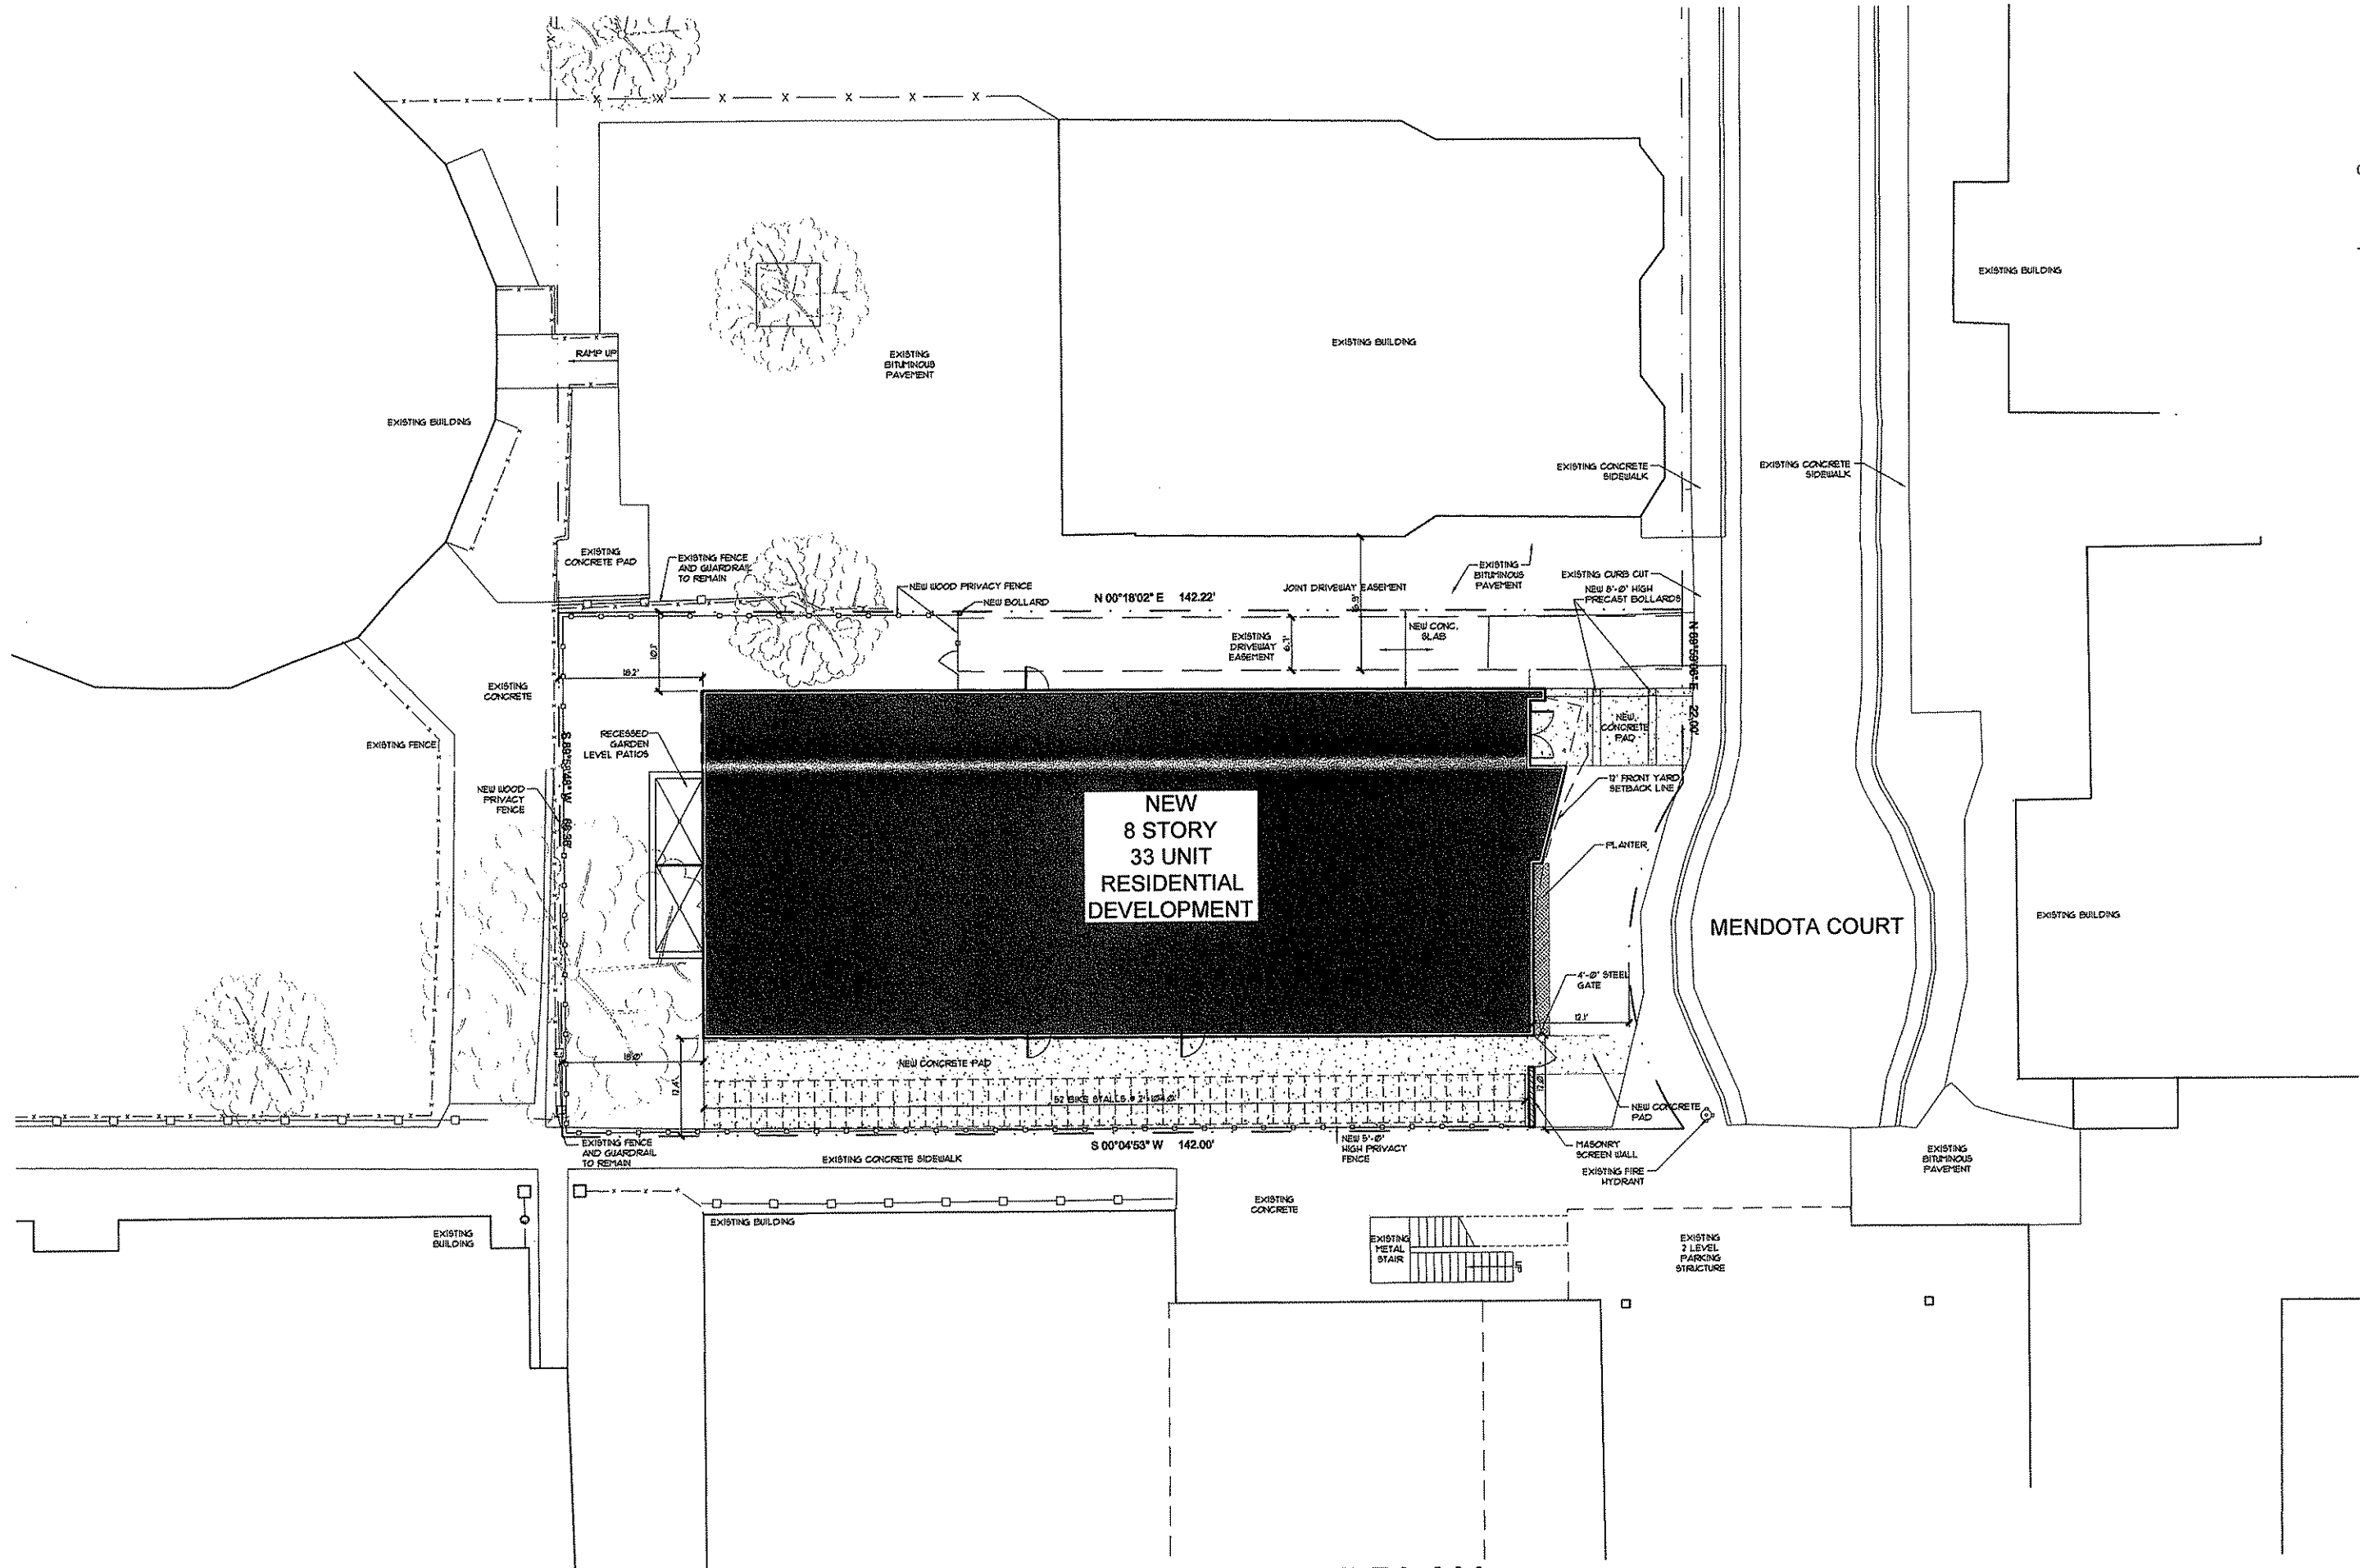

PROJECT: MENDOTA COURT
617-619 MENDOTA COURT
MADISON, WISCONSIN 53703
DEVELOPER: PATRICK PROPERTIES
5417 UNIVERSITY AVENUE
MADISON, WISCONSIN 53705

©2009 GARY BRINK & ASSOC.
Any duplication, reproduction, or use by any
other party is prohibited unless prior written
authorization is received from GARY BRINK &
ASSOC.

PROJECT: 200849
DRAWN BY:
DATE: 10/14/09
SCALE: AS NOTED



PROPOSED SITE PLAN


1" = 20'

SITE PLAN

A1.01



GARY BRINK & ASSOCIATES
ARCHITECTS
8401 EXCELSIOR DRIVE
MADISON, WI 53717
608-829-1750
608-829-3056 (FAX)

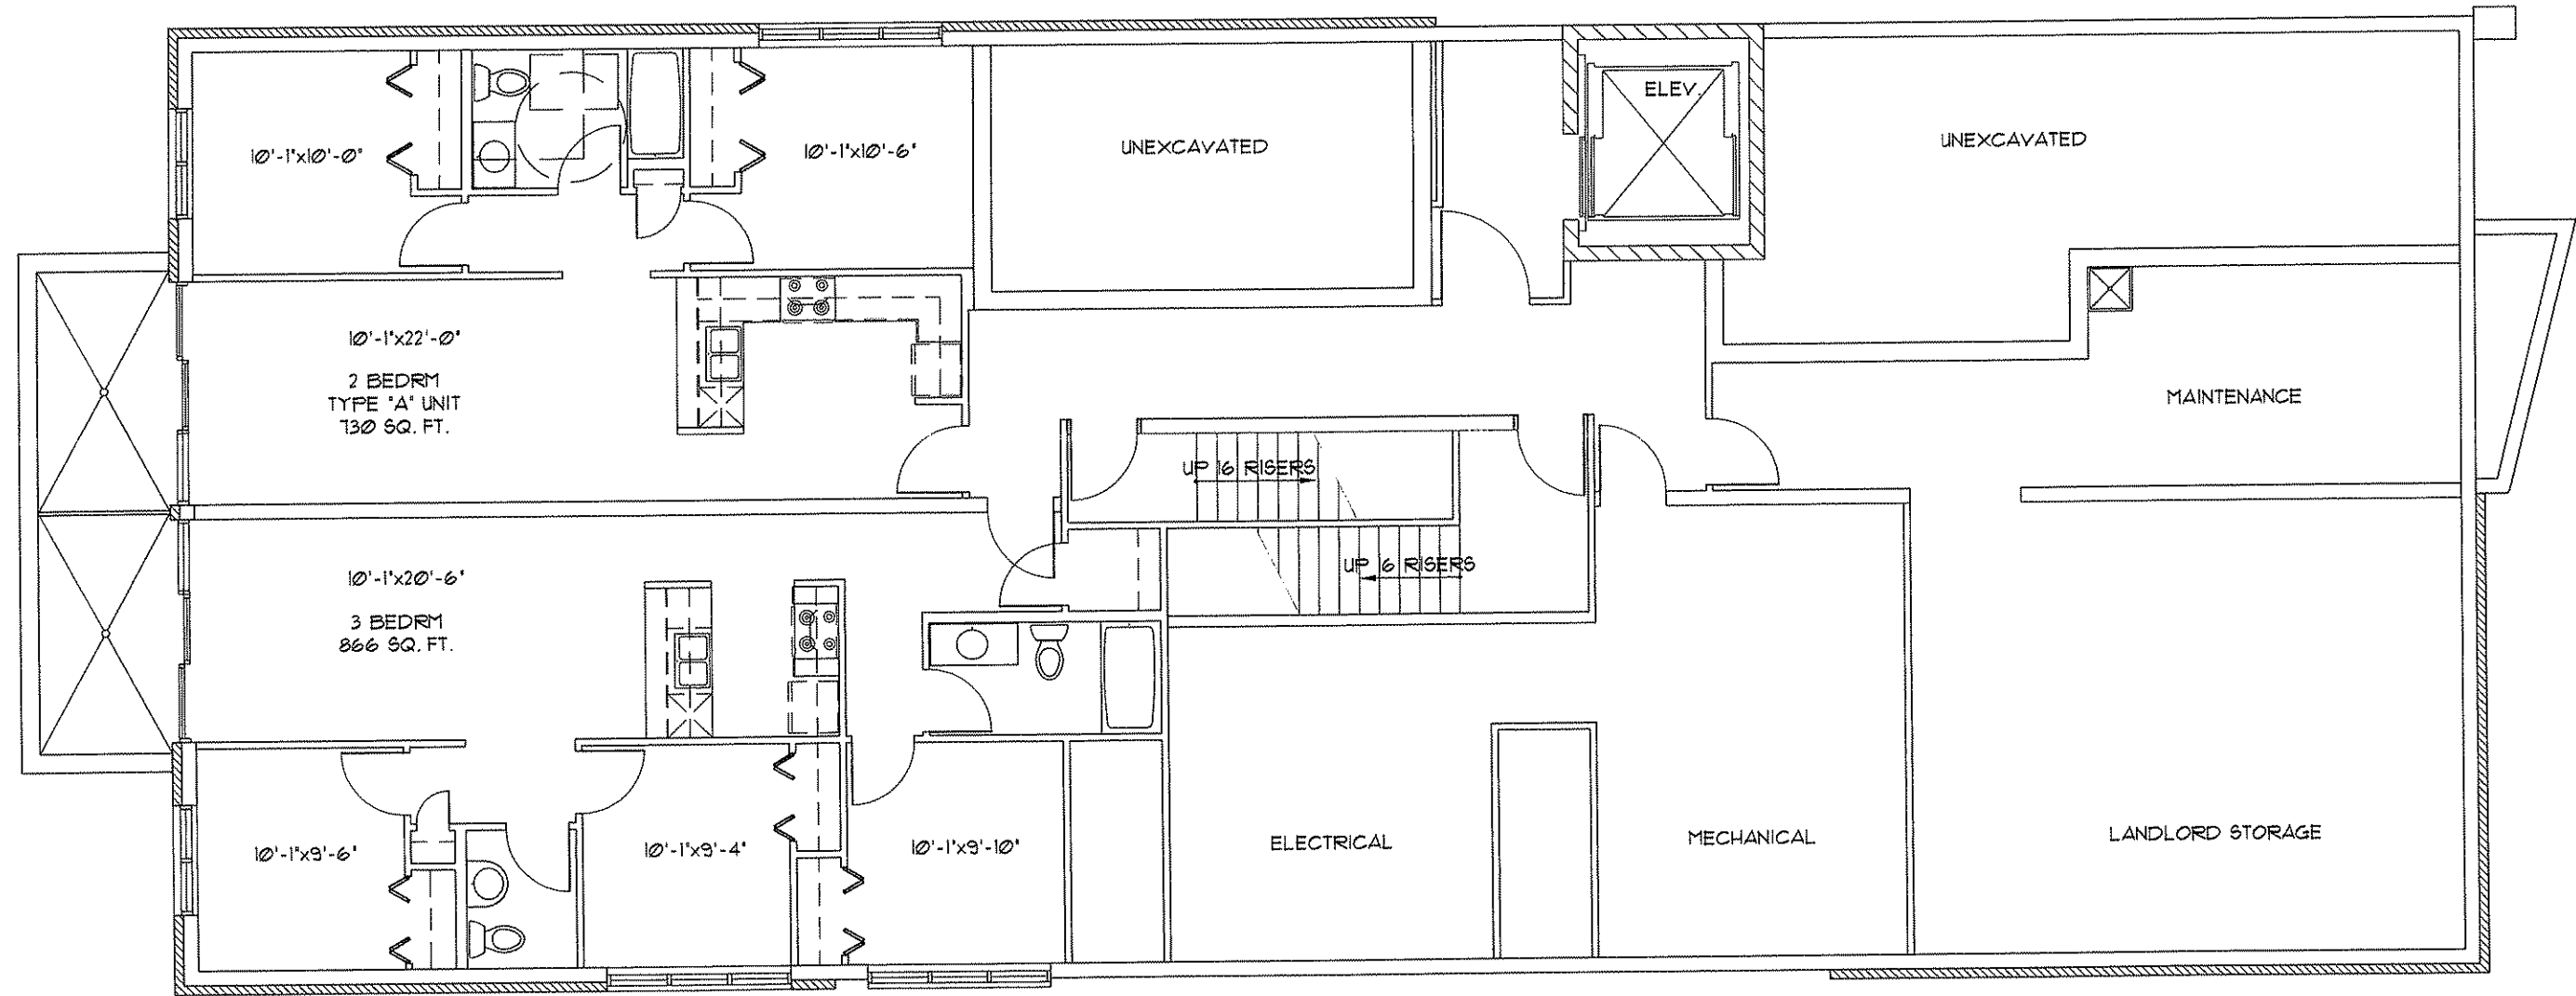

GARDEN LEVEL

1/8" = 1'-0"

(-4.5')

PROJECT: MENDOTA COURT
617-619 MENDOTA COURT
MADISON, WISCONSIN 53703
DEVELOPER: PATRICK PROPERTIES
5417 UNIVERSITY AVENUE
MADISON, WISCONSIN 53705

©2009 GARY BRINK & ASSOC.
Any duplication, reproduction, or use by any
other party is prohibited unless prior written
authorization is received from GARY BRINK &
ASSOC.

PROJECT: 200849
DRAWN BY:
DATE: 10/14/09
SCALE: AS NOTED


GARDEN LEVEL
FLOOR PLAN

A2.01



GARY BRINK & ASSOCIATES
ARCHITECTS
8401 EXCELSIOR DRIVE
MADISON, WI 53717
608-829-1730
608-829-3056 (FAX)

N:\2008\200849 617-619 Mendota Court\Current\Active Plans Only\Option C\A2-OPTION C-200849.dwg, 10/19/2009 12:12:38 PM, TOSHIBA e-STUDIO4520SeriesPCL6

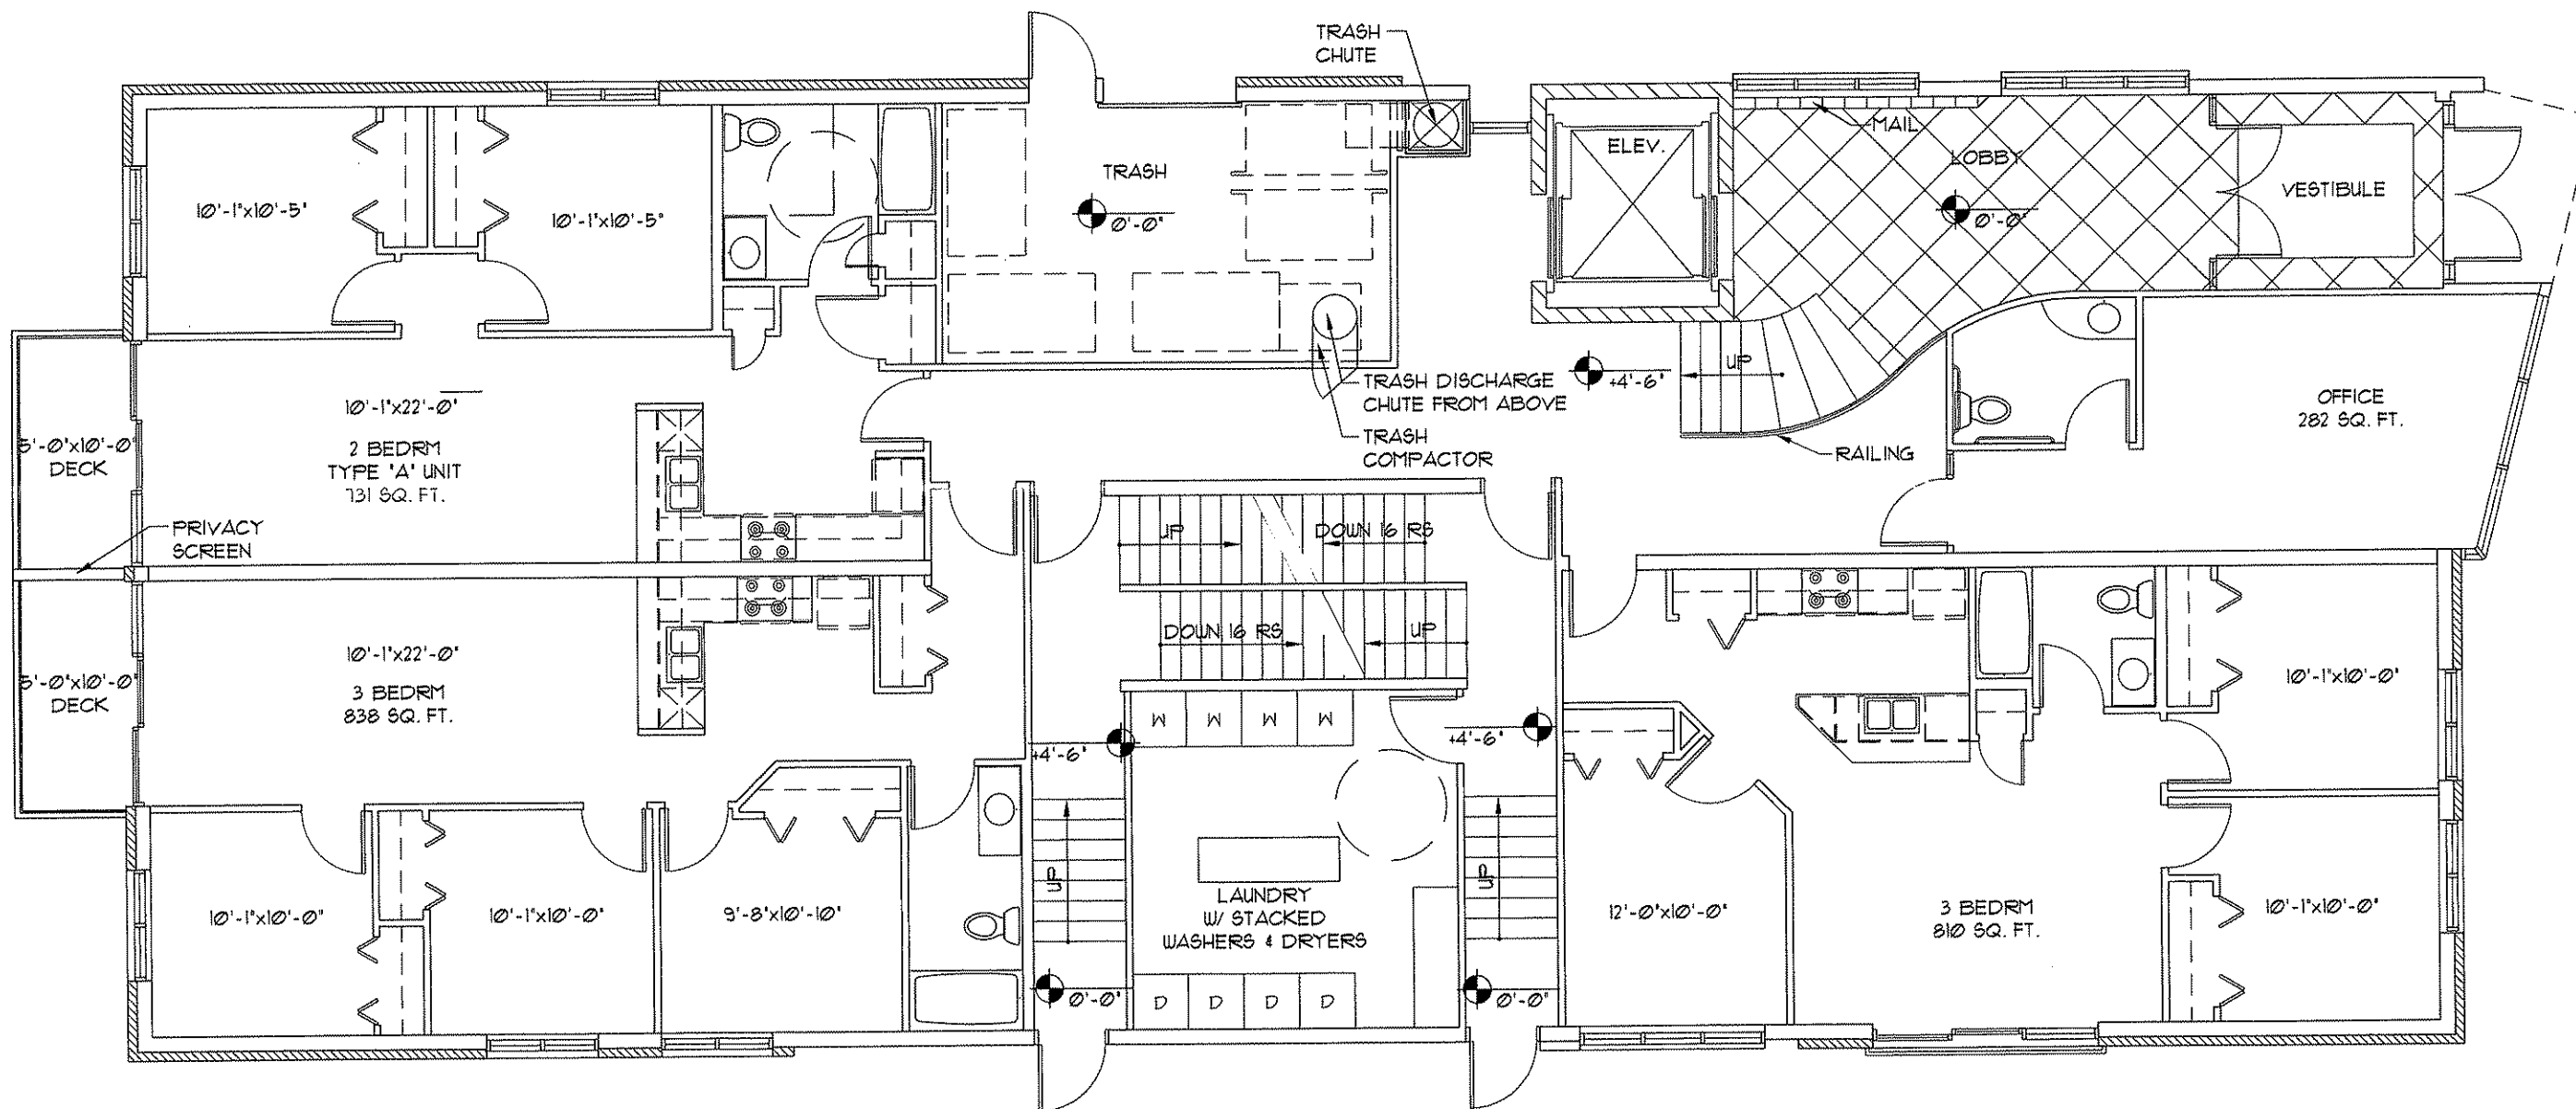

LEVEL ONE (+4.5')
1/8" = 1'-0"

PROJECT: MENDOTA COURT
617-619 MENDOTA COURT
MADISON, WISCONSIN 53703
DEVELOPER: PATRICK PROPERTIES
5447 UNIVERSITY AVENUE
MADISON, WISCONSIN 53705

© 2009 GARY BRINK & ASSOC.
Any duplication, reproduction, or use by any
other party is prohibited unless prior written
authorization is received from GARY BRINK &
ASSOC.

PROJECT: 200849
DRAWN BY:
DATE: 10/14/09
SCALE: AS NOTED


LEVEL ONE
FLOOR PLAN

A2.02



GARY BRINK & ASSOCIATES
ARCHITECTS
8401 EXCELSIOR DRIVE
MADISON, WI 53717
608-829-1750
608-829-3056 (FAX)

N:\2008\200849 617-619 Mendota Court\Current\Option C\A2-OPTION C-200849.dwg, 10/19/2009 12:12:40 PM, TOSHIBA e-STUDIO4520CSeriesPCL6

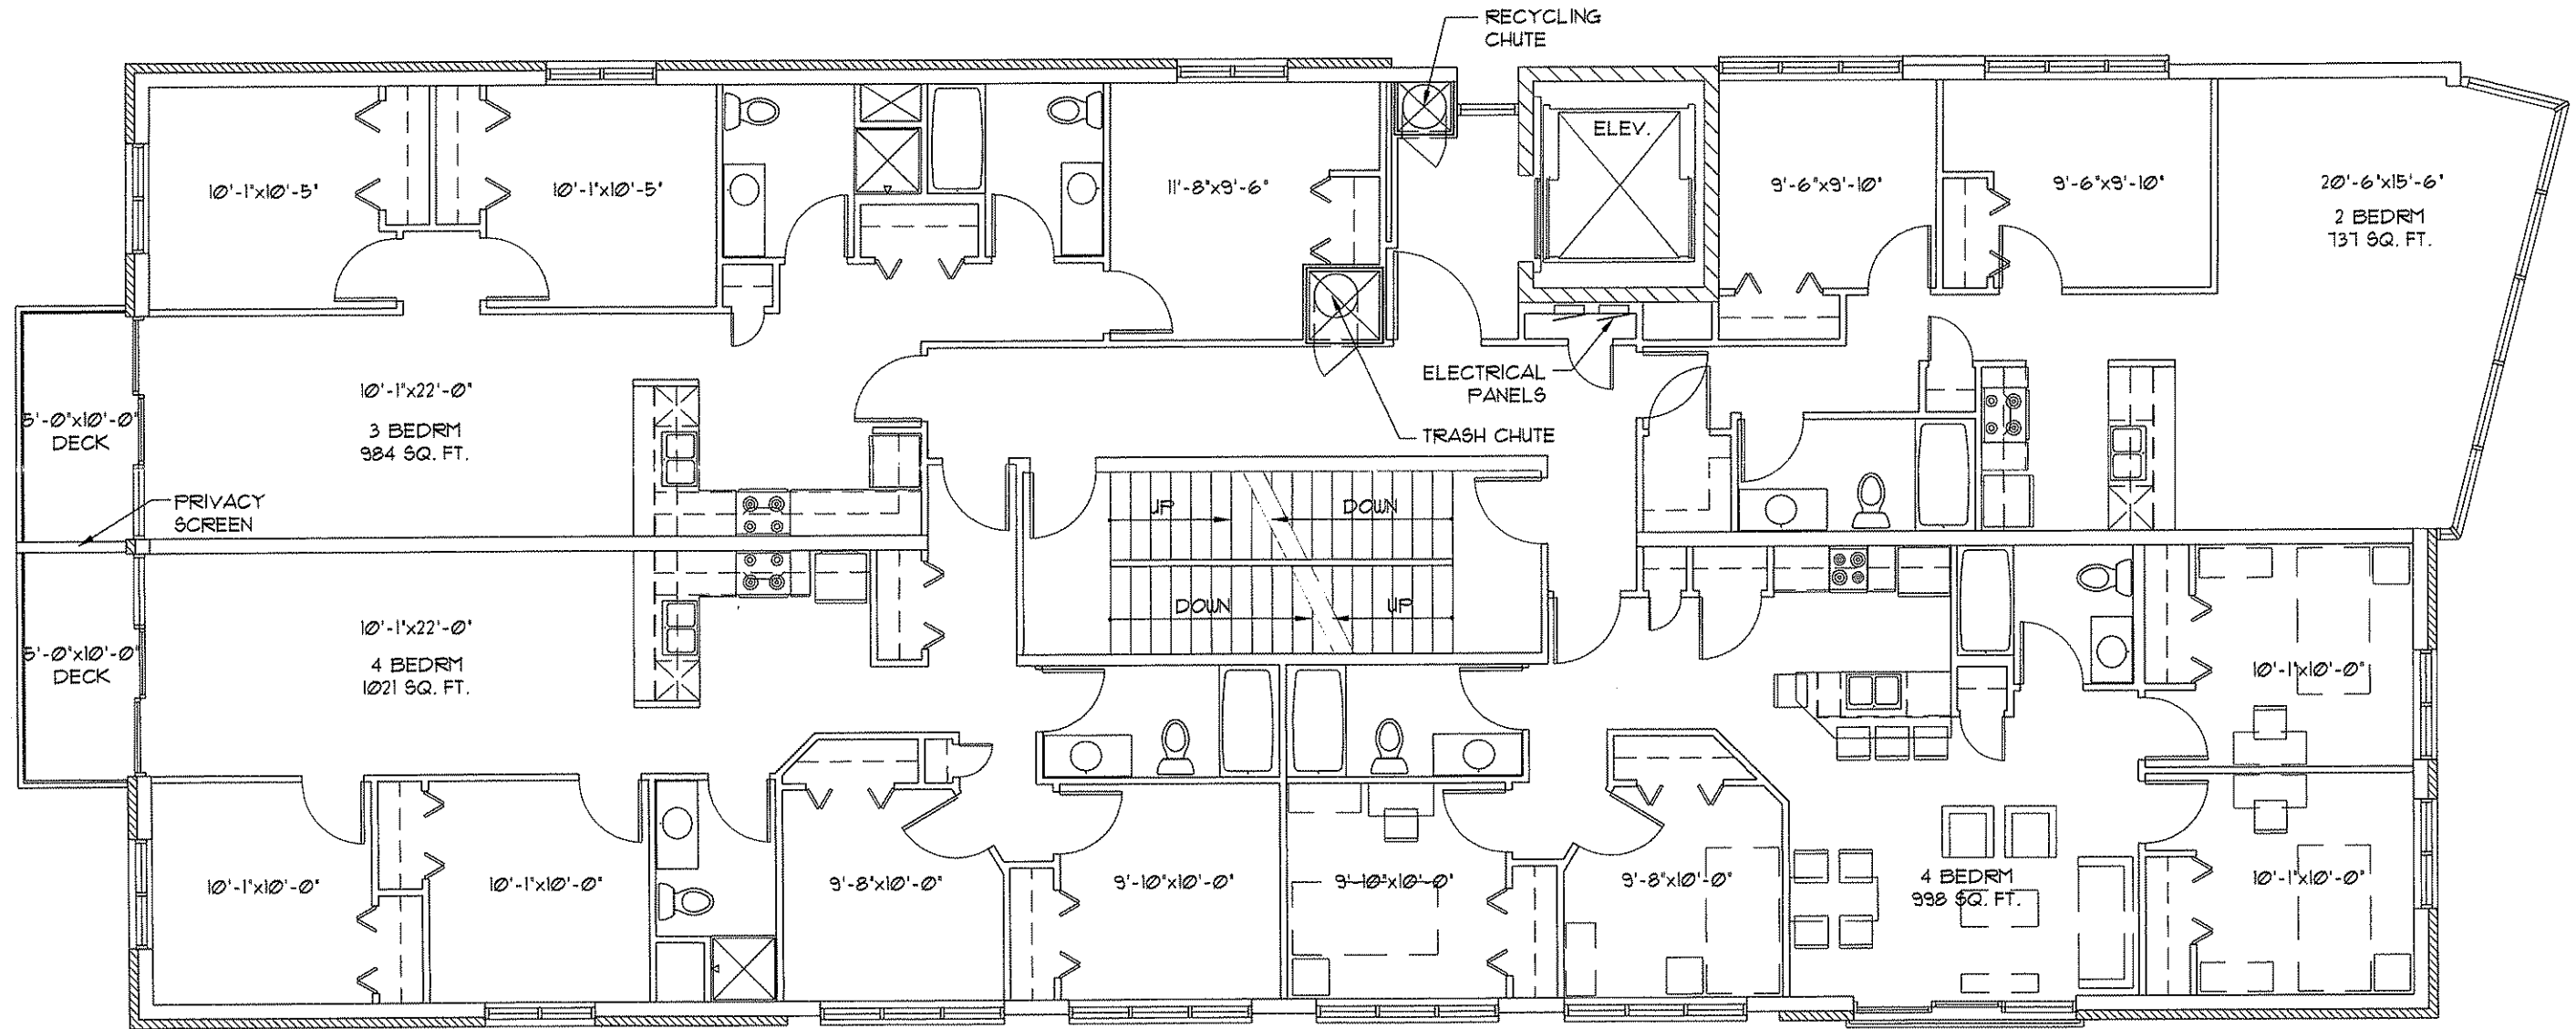

LEVELS TWO THRU SEVEN

1/8" = 1'-0"

PROJECT: MENDOTA COURT
817-519 MENDOTA COURT
MADISON, WISCONSIN 53703
DEVELOPER: PATRICK PROPERTIES
5417 UNIVERSITY AVENUE
MADISON, WISCONSIN 53705

© 2009 GARY BRINK & ASSOC
Any duplication, reproduction, or use by any
other party is prohibited unless prior written
authorization is received from GARY BRINK &
ASSOC.

PROJECT: 200849
DRAWN BY:
DATE: 10/14/09
SCALE: AS NOTED


LEVELS 2-7
FLOOR PLANS

A2.03



GARY BRINK & ASSOCIATES
ARCHITECTS
8401 EXCELSIOR DRIVE
MADISON, WI 53717
608-829-1750
608-829-3036 (FAX)

N:\2008\200849 617-619 Mendota Court\Current\Active Plans Only\Option C\A2-OPTION C-200849.dwg, 10/19/2009 12:34:56 PM, TOSHIBA e-STUDIO4520CseriesPCL6

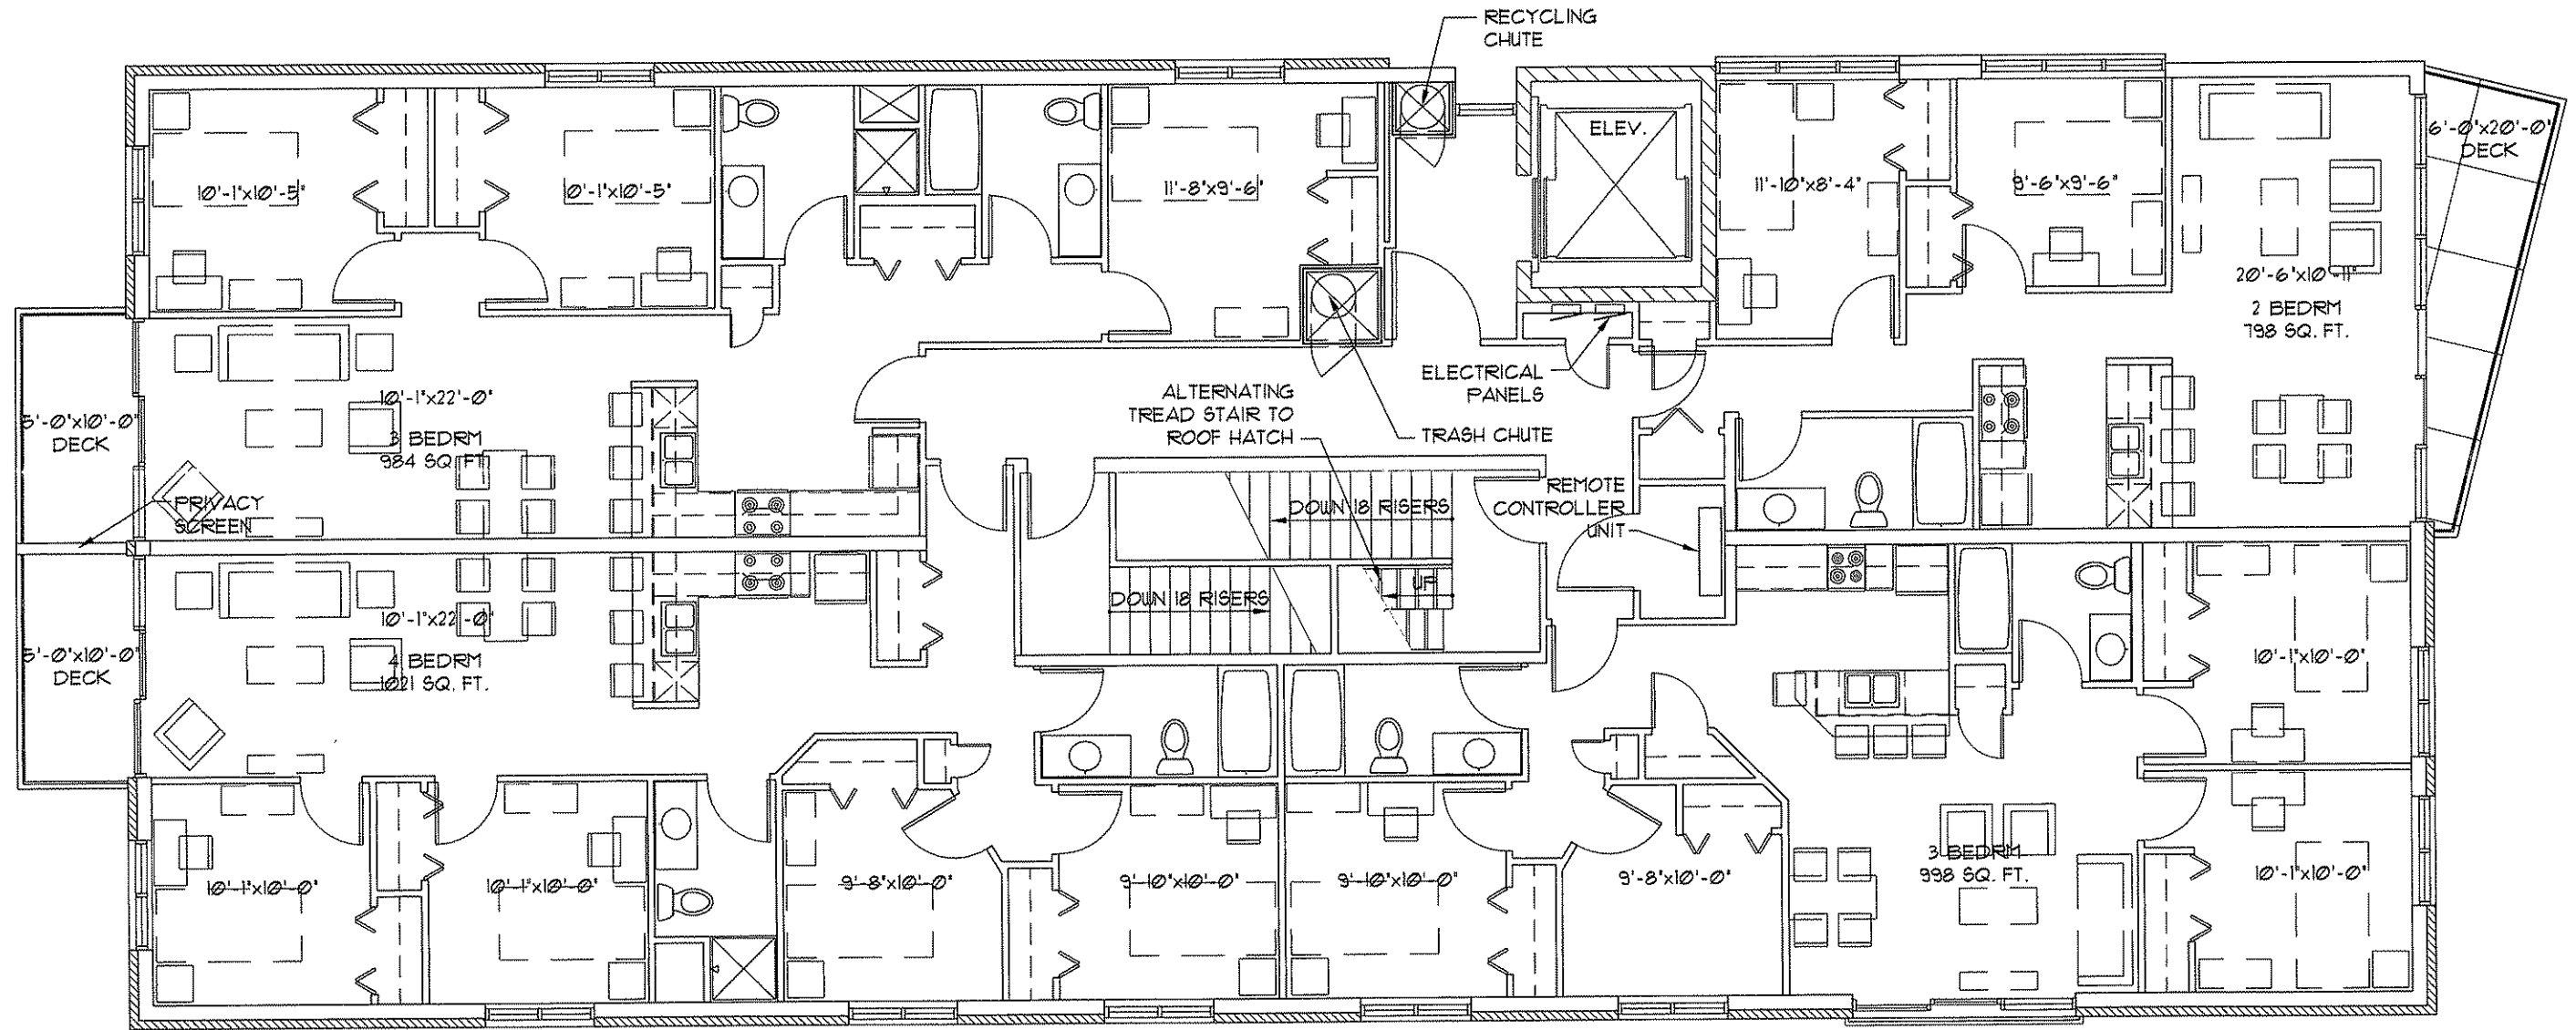

LEVEL EIGHT

1/8" = 1'-0"

PROJECT: MENDOTA COURT
617-619 MENDOTA COURT
MADISON, WISCONSIN 53703
DEVELOPER: PATRICK PROPERTIES
5417 UNIVERSITY AVENUE
MADISON, WISCONSIN 53705

© 2009 GARY BRINK & ASSOC.
Any duplication, reproduction, or use by any other party is prohibited unless prior written authorization is received from GARY BRINK & ASSOC.


PROJECT: 200849
DRAWN BY:
DATE: 10/14/09
SCALE: AS NOTED

LEVEL EIGHT
FLOOR PLAN


A2.04



GARY BRINK & ASSOCIATES
ARCHITECTS
8401 EXCELSIOR DRIVE
MADISON, WI 53717
608-829-1700
608-829-3056 (FAX)

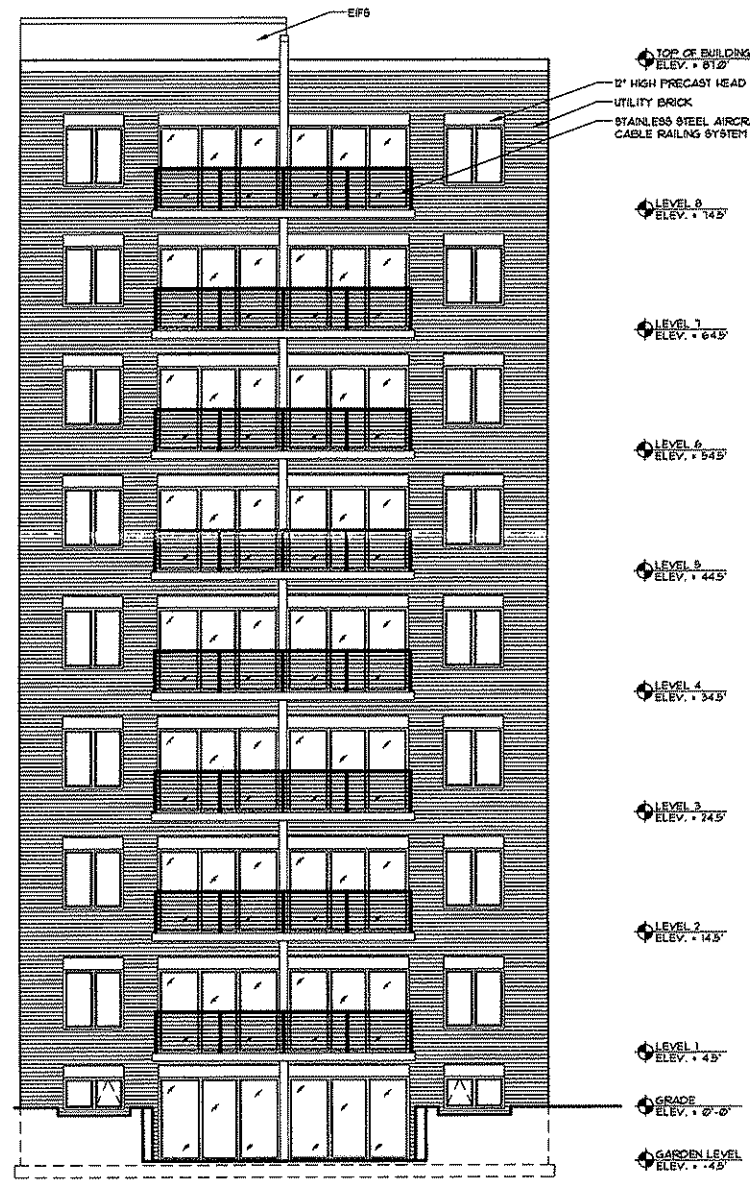

SOUTH ELEVATION
1/16" = 1'-0"

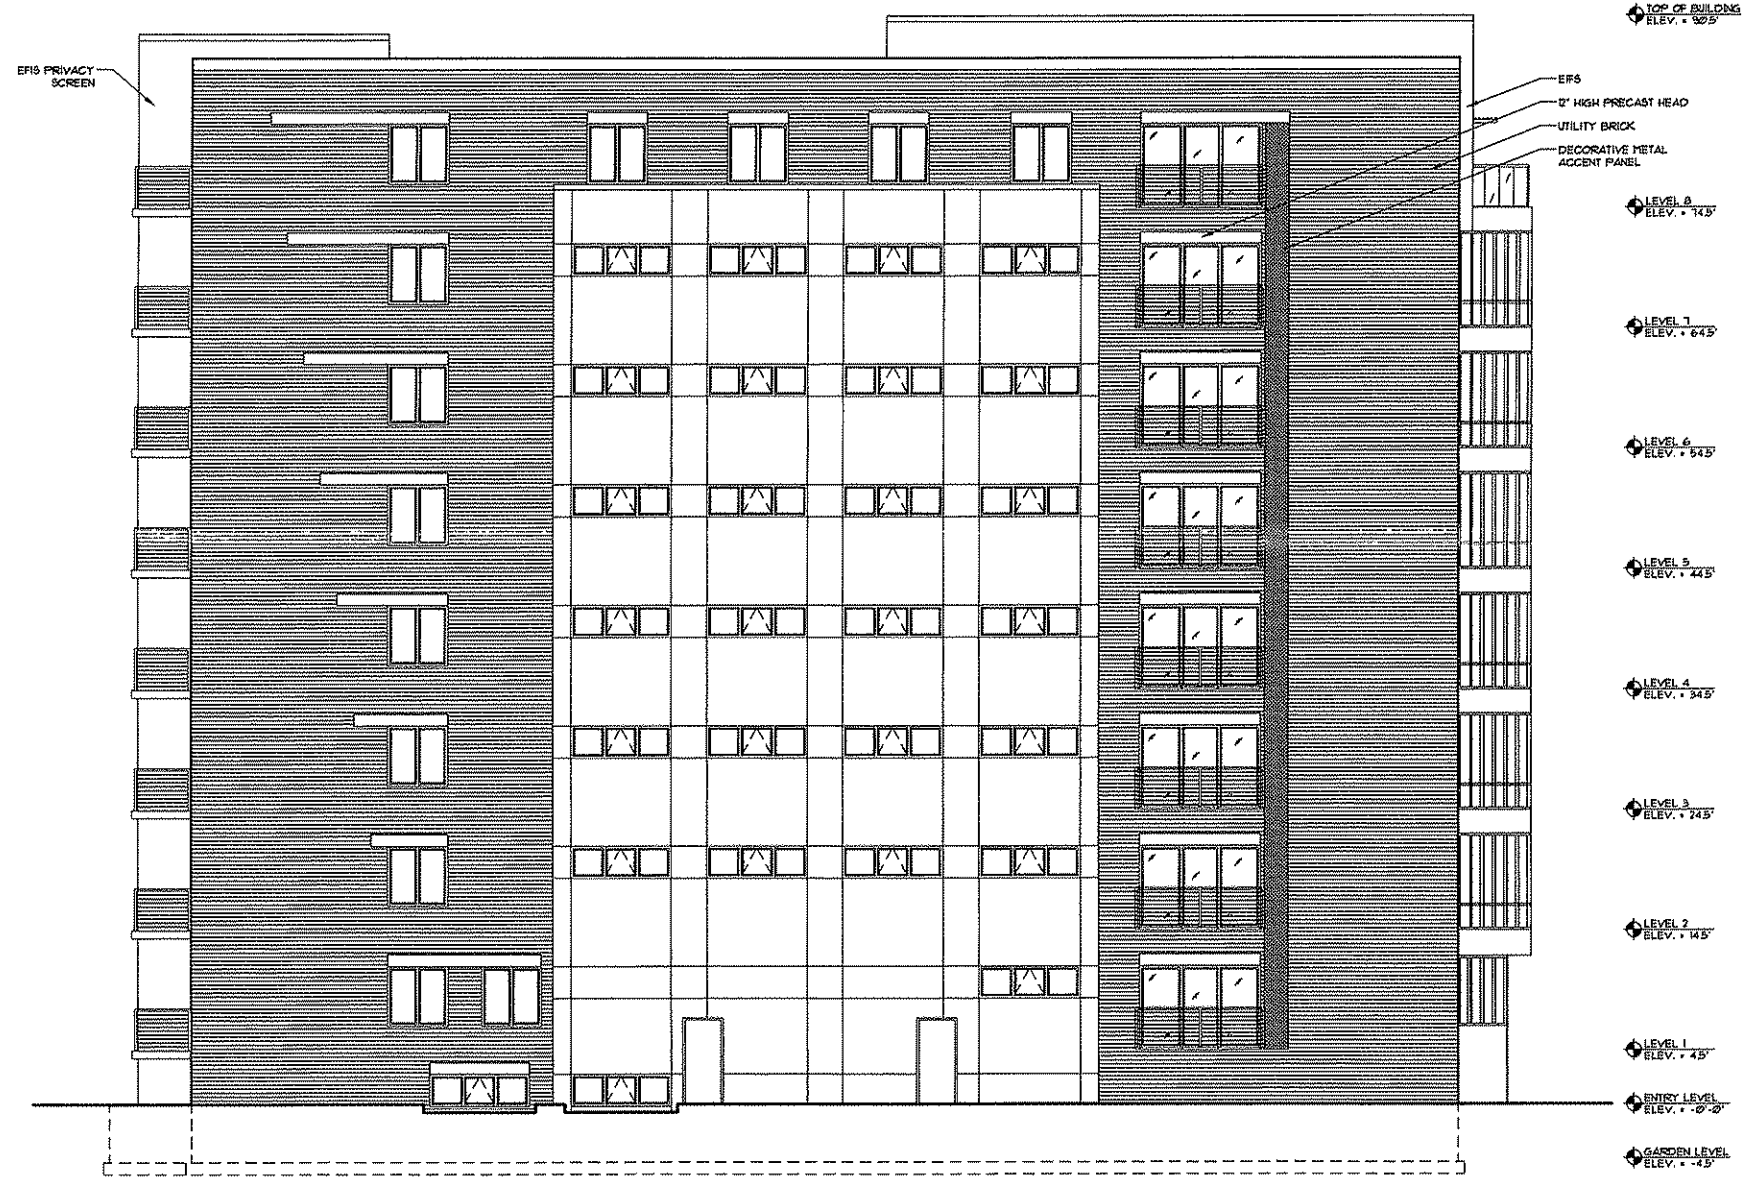

EAST ELEVATION
1/16" = 1'-0"

PROJECT: **MENDOTA COURT**
617-619 MENDOTA COURT
MADISON, WISCONSIN 53703
DEVELOPER: **PATRICK PROPERTIES**
9417 UNIVERSITY AVENUE
MADISON, WISCONSIN 53706

©2009 GARY BRINK & ASSOC
Any duplication, reproduction, or use by any
other party is prohibited without prior written
authorization as required from GARY BRINK &
ASSOC.
PROJECT: 200849
DRAWN BY:
DATE: 10/14/09
SCALE: AS NOTED

EXTERIOR
ELEVATIONS


A6.01

N:\2008\200849 617-619 Mendota Court\Current\Active Plans Only\Option CA3-OPTION C-200849.dwg, 10/19/2009 12:18:43 PM, TOSHIBA e-STUDIO4520SeriesPCL6




GARY BRINK & ASSOCIATES
ARCHITECTS
8401 EXCELSIOR DRIVE
MADISON, WI 53717
608-829-1730
608-829-3056 (FAX)

N:\2008\200849 617-619 Mendota Court\Current\Active Plans Only\Option C\A3-OPTION C-200849.dwg, 10/19/2009 12:18:46 PM, TOSHIBA e-STUDIO4520C Series PCL6

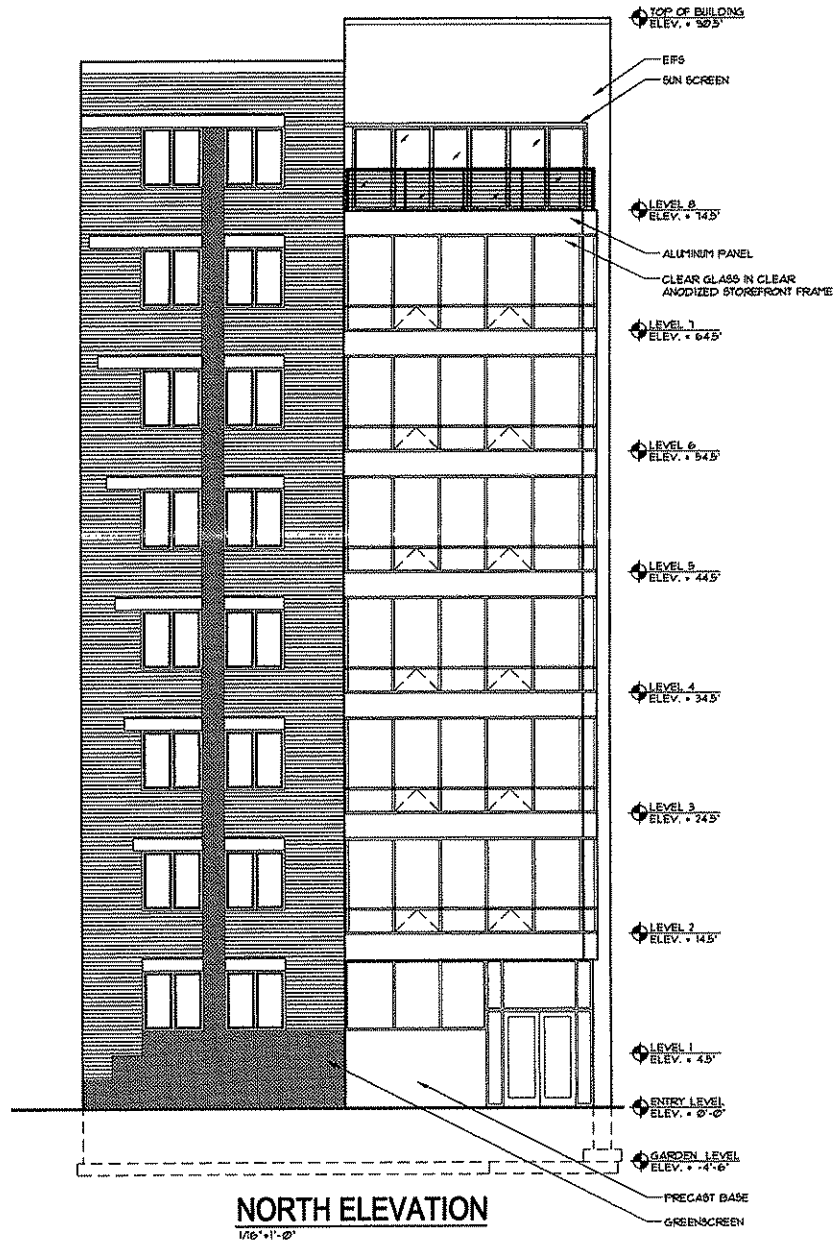

NORTH ELEVATION
1/16"=1'-0"

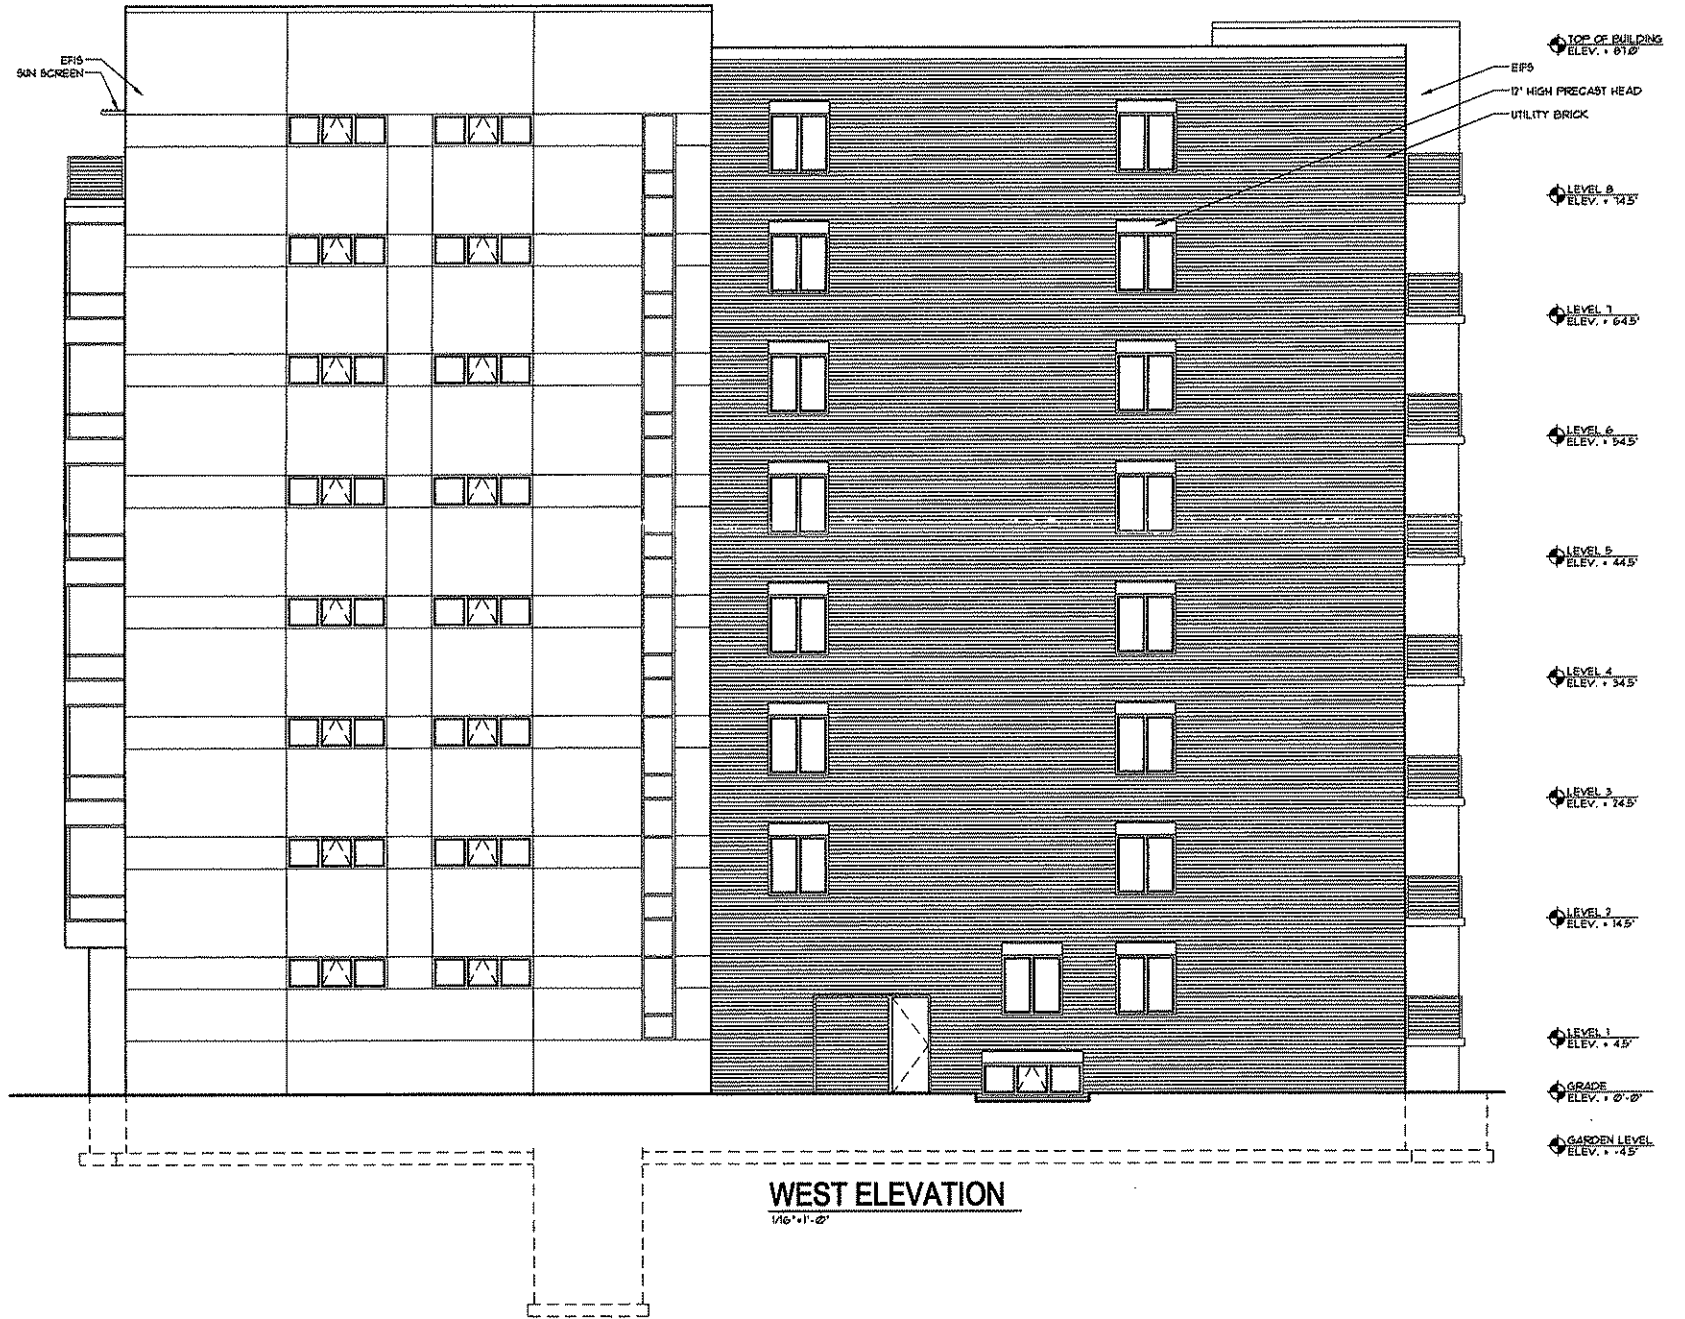

WEST ELEVATION
1/16"=1'-0"

PROJECT: MENDOTA COURT
617-619 MENDOTA COURT
MADISON, WISCONSIN 53703
DEVELOPER: PATRICK PROPERTIES
8417 UNIVERSITY AVENUE
MADISON, WISCONSIN 53705

©2009 GARY BRINK & ASSOC.
Any duplication, reproduction, or use by any
other party is prohibited unless prior written
authorization is received from GARY BRINK &
ASSOC.
PROJECT: 200849
DRAWN BY:
DATE: 10/14/09
SCALE: AS NOTED

EXTERIOR
ELEVATIONS

A6.02