


Plat of Survey

*The NE 1/2 of Lot 2, Block 2, Plat of Raywood Heights,
City of Madison, Dane County, Wisconsin*

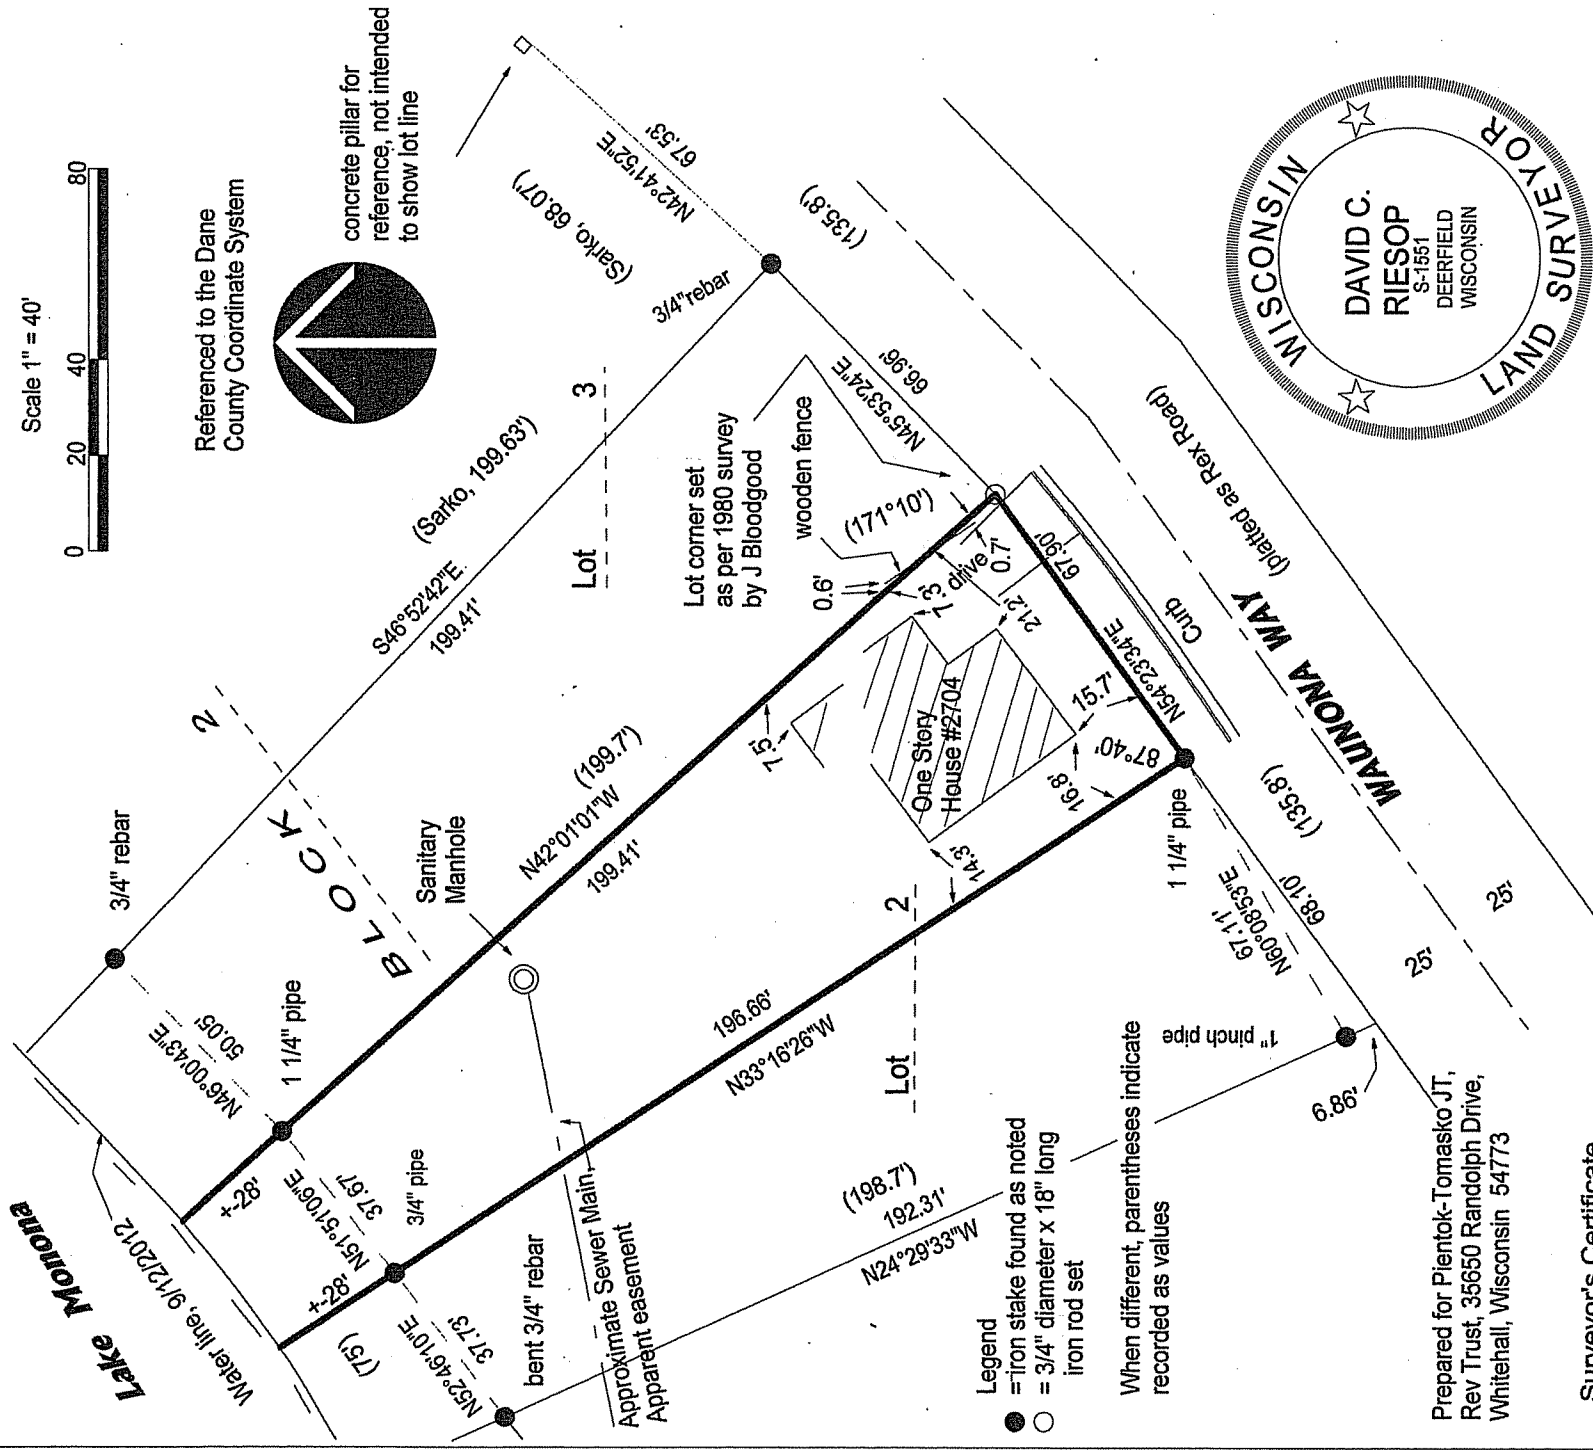

Surveyor's Certificate
I, David C. Riesop, Wisconsin Registered Land Surveyor, hereby certify that I have surveyed, mapped and monumented the lands as described hereon, and that such map is a true and correct representation of the boundaries of the lands surveyed, and that I have fully complied with the State of Wisconsin Administrative Code Number 7.01 in surveying and mapping the same, to the best of my knowledge and belief.

 10/2/2012
David C. Riesop S-1551

Wisconsin Mapping, LLC

surveying and mapping services

306 West Quarry Street, Deerfield, Wisconsin 53531

306 West Quarry Street, Deerfield, Wisconsin 53531
(608) 764-5602

(608) 764-5602

Dwa. No.	4239-12	Date	9/27/2012
----------	---------	------	-----------

Sheet 1 of 1

Sheet 1 of 1

Lake Monona

Ordinary High Water
elevation = 845.6 NAVD88

100 Year Flood
Elevation = 847.5'
NAVD88

High Water Mark

100 year flood

WOODLEY LANE

Water line 9/12/2012

PLATTED MEANDER LINE
N52°46'10"E 37.73'

Approximate Sewer Main
Apparent easement

N24°23'33"N

Planned top of wall = 860.5'
Top of footing = 851.5'
Basement Floor = 851.75'
Garage Floor = 860.0'

Install Rock Retaining Wall

1 1/4" pipe

N60°08'53"E

WAUNONA WAY

68.10'

(135.8')

25'

51'

6.86'

67.11'

68.10'

(135.8')

51'

6.86'

67.11'

68.10'

(135.8')

51'

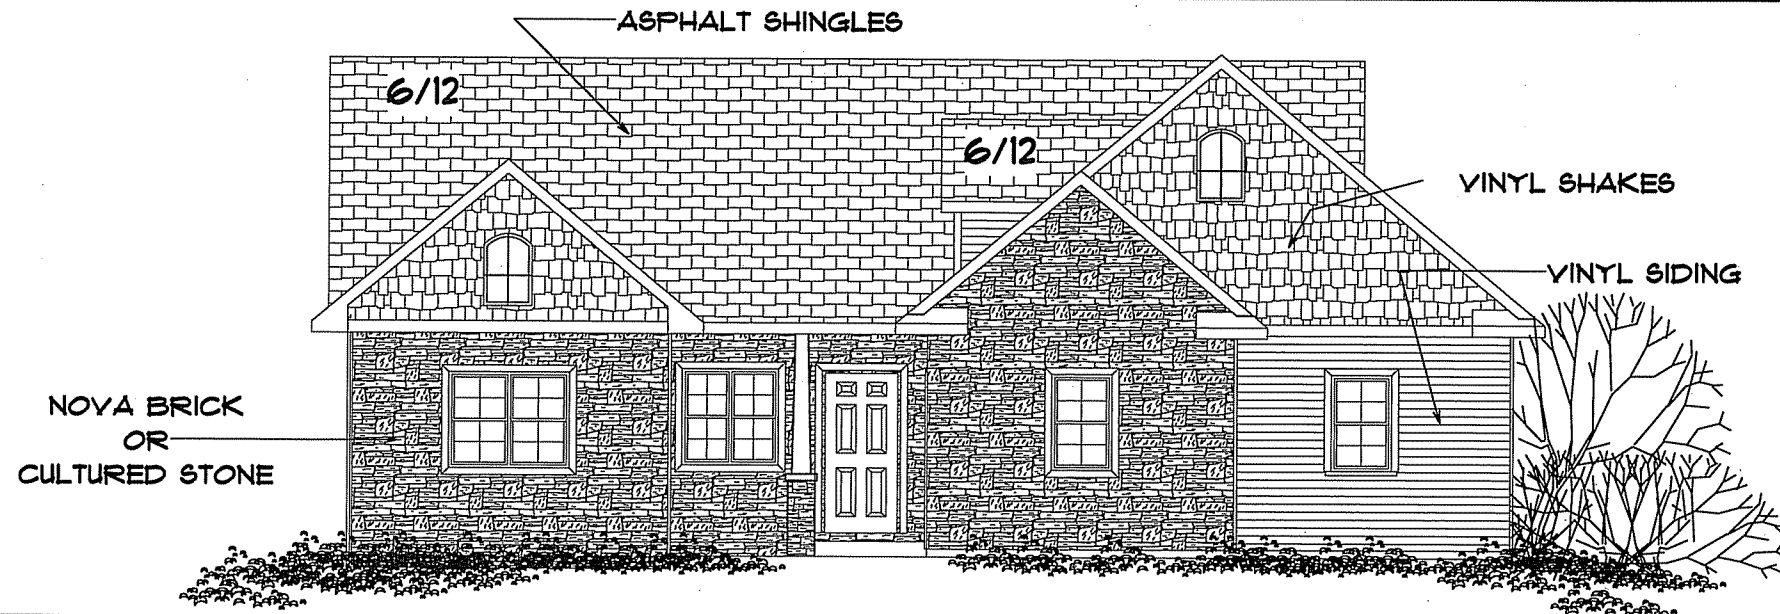


THE GRILLES SHOWN
MAY NOT DEPICT
ACTUAL MANUFACTURERS
SPECIFICATIONS

FRONT ELEVATION

SCALE: 1/8" = 1'-0"

UNLESS OTHERWISE NOTED
6/12 PITCH --- 24" O.H.
10/12 PITCH --- 18" O.H.
TRUSS MANUFACTURER TO
ADJUST HEEL HEIGHTS
ACCORDINGLY

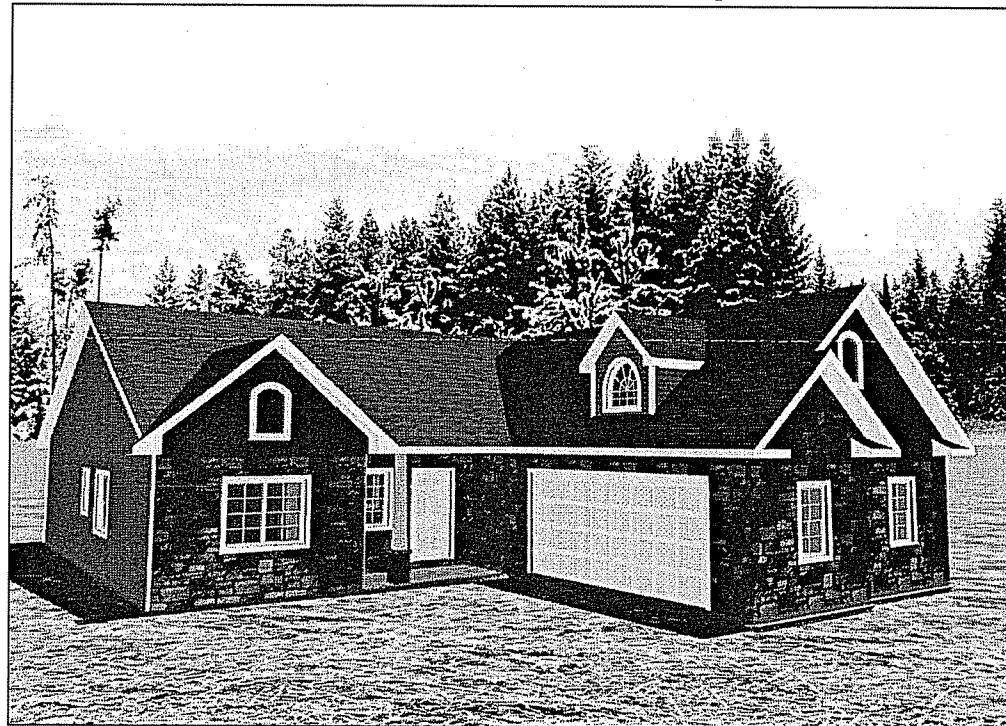

3-D VIEW



REAR ELEVATION

PRELIMINARY PLAN ONLY - DO NOT USE FOR CONSTRUCTION

CONTRACTOR: J.W. CUSTOM HOMES

HOME OWNER: DAVE PIENTOK (2)

PLAN: • 12-276

PHONE: PHONE:

W.T. W.T.

DATE: 11-27-12

12-04-12


12-11-12

01-30-13

02-01-13

A-1

1/8" = 1'-0"

 

LYMAN LUMBER COMPANY


THE PROFESSIONAL BUILDERS SUPPLY CENTER

1700 WESTERN AVE. EAU CLAIRE WIS. 54602

DRAWN BY: BPAGE BRUCE_PAGE@LYMANLUMBER.COM 715-836-9391

USE OF SUCH PLANS SHALL BE THE SOLE RISK OF ANY USER. ANY PLANS FURNISHED BY LYMAN LUMBER ARE FURNISHED WITHOUT ANY WARRANTY BY LYMAN LUMBER. THEY ARE SUITABLE FOR ANY GENERAL OR PRACTICAL PURPOSE ONLY. RELIANCE BY ANY OF THESE PLANS AND ALL RESPONSIBILITY FOR THE USAGE OF CORRECT STRUCTURAL MATERIALS, SPANS, LOAD, BEARING OR THE APPLICATION OF THE ARE OR SCIENCE OF CONSTRUCTION BASED ON MATHEMATICS AESTHETICS OR PHYSICAL SCIENCE MUST BE THE RESPONSIBILITY OF THE BUILDER, OWNER OR USER OF THE PLANS.

9' WALLS
1574'

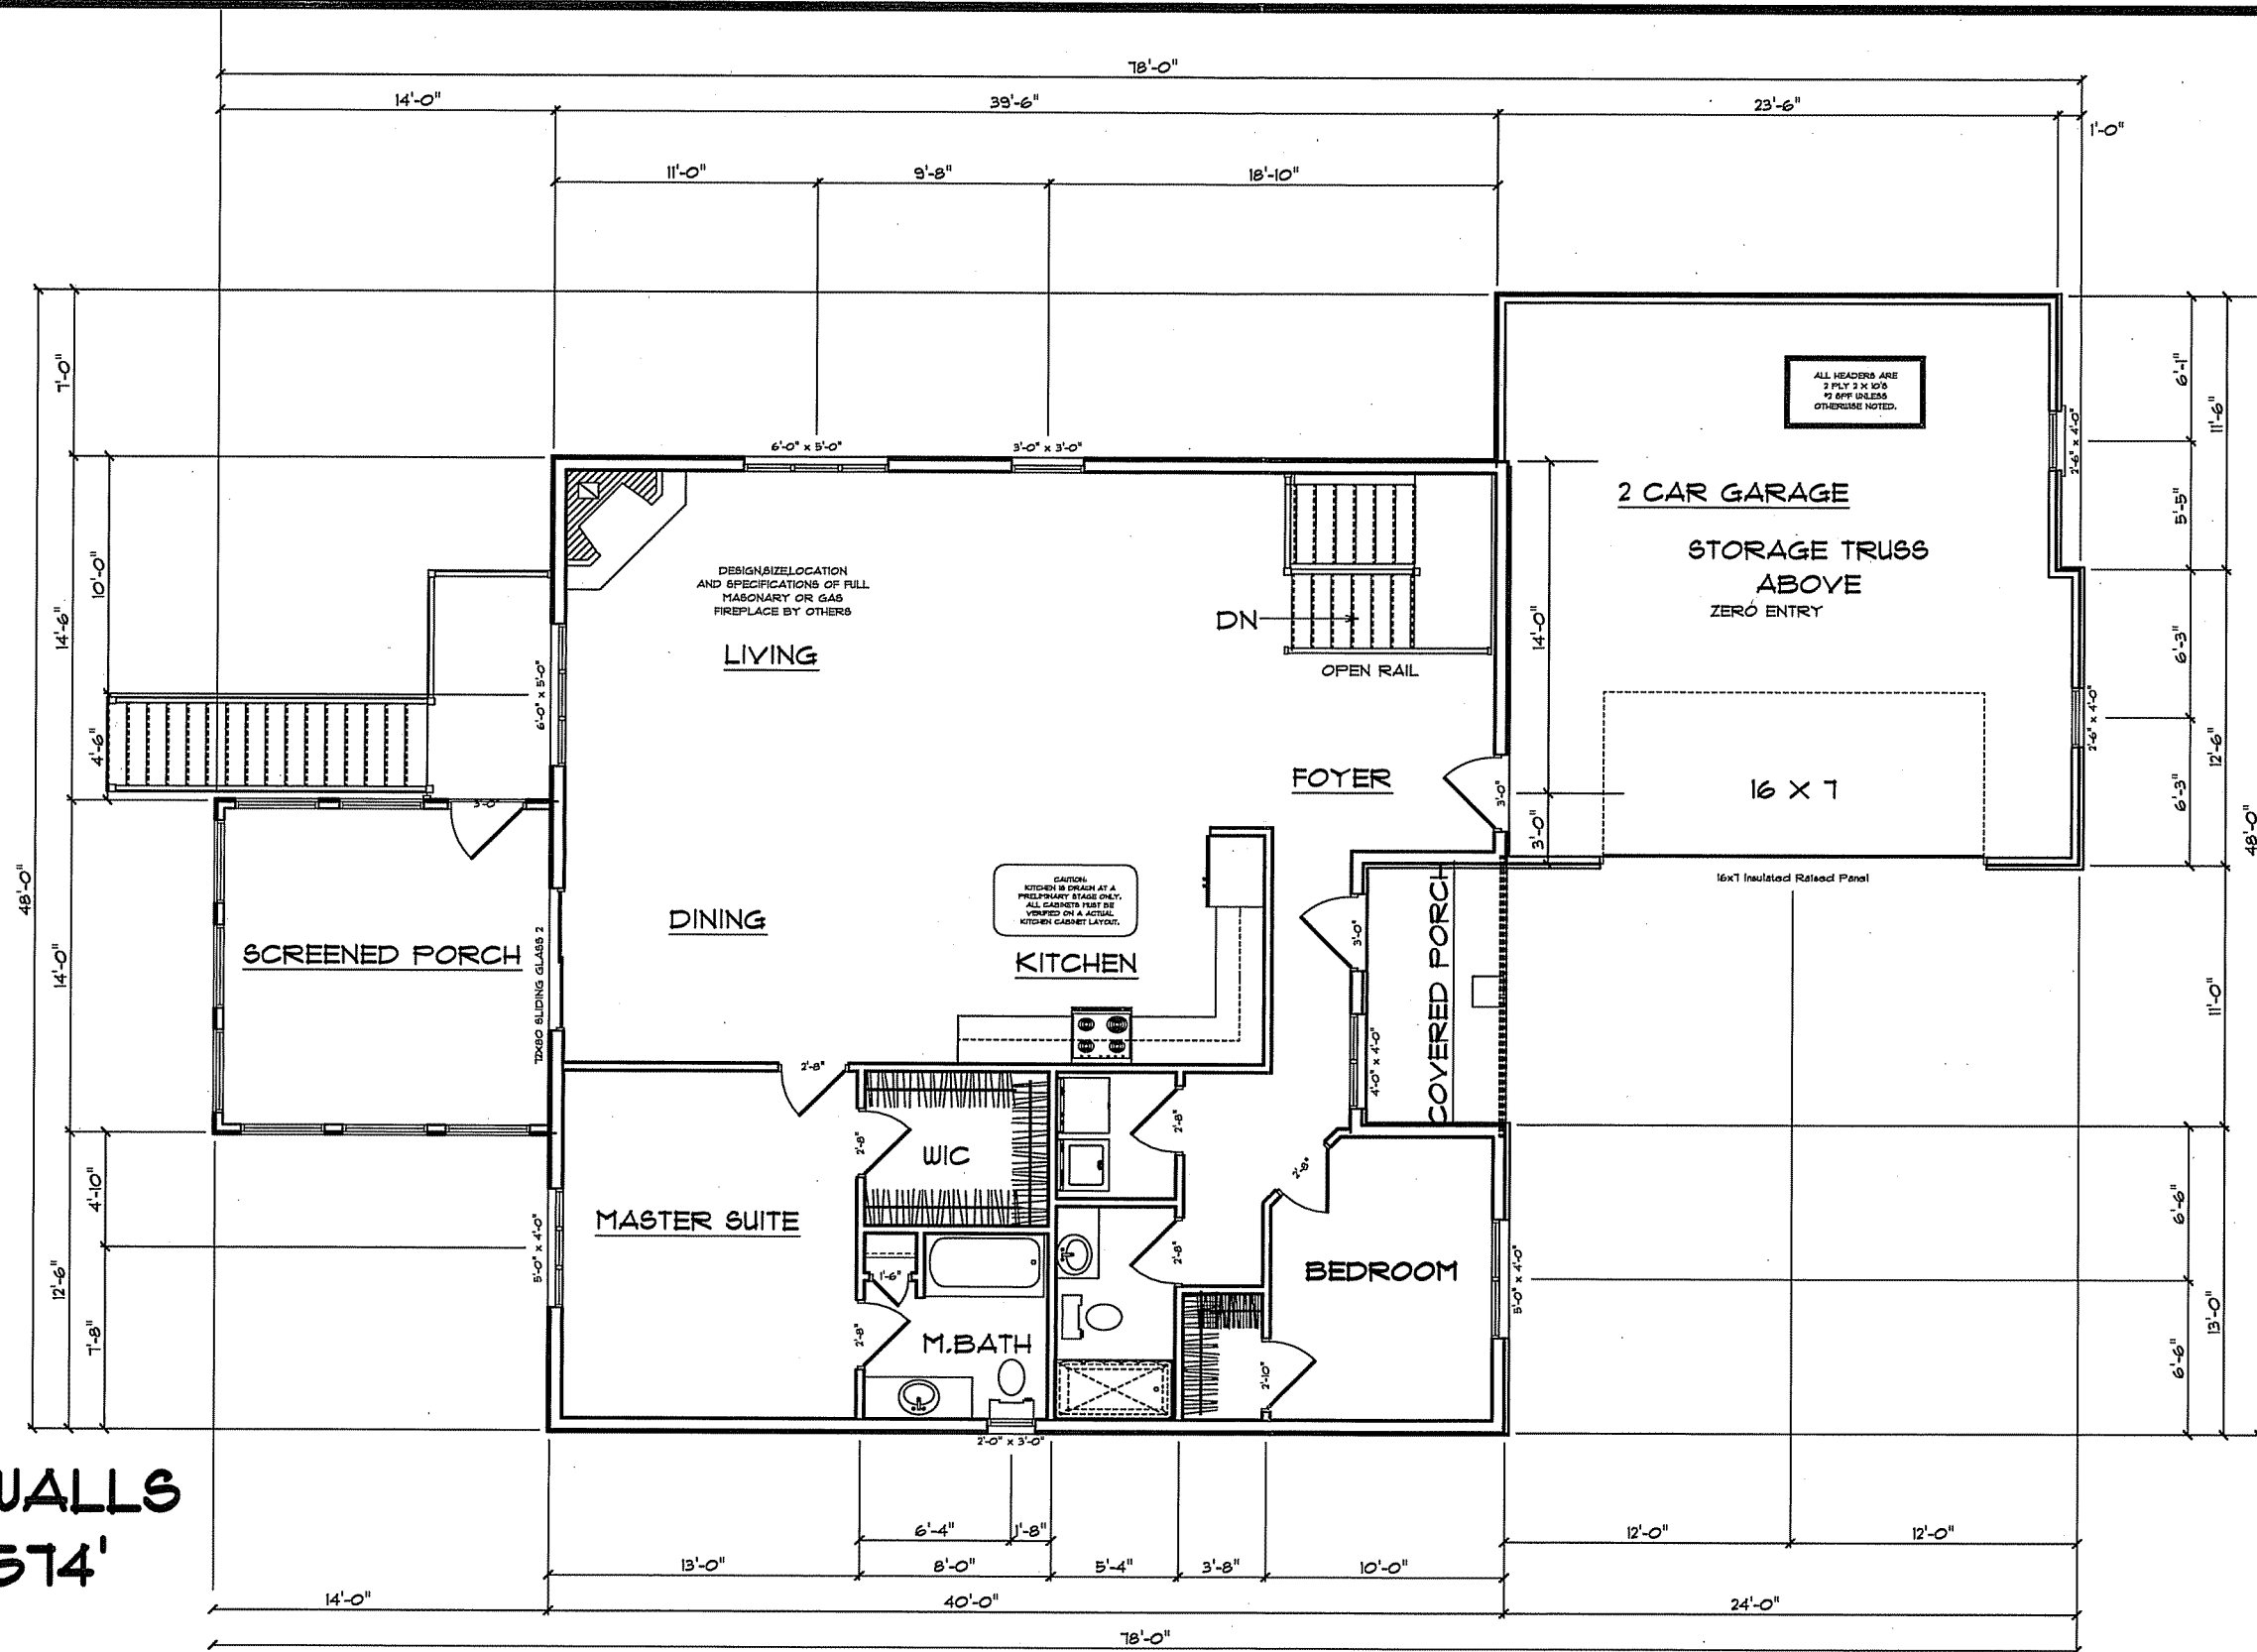

1ST FLOOR LAYOUT
SCALE: 1/8" = 1'-0"


PRELIMINARY PLAN ONLY - DO NOT USE FOR CONSTRUCTION

CONTRACTOR: J.W. CUSTOM HOMES	DATE: 11-27-12	A-2	LYMAN LUMBER COMPANY
HOME OWNER: DAVE PIENTOK (2)	12-04-12	1/8" = 1'-0"	THE PROFESSIONAL BUILDERS SUPPLY CENTER
PLAN: 12-276	12-11-12		100 WESTERN AVE. EAU CLAIRE WIS. 54602
PHONE: PHONE:	W.T. W.T.		
	01-30-13		
	02-01-13		

DRAWN BY: BRUCE PAGE LYMANLUMBER.COM 715-836-8381

USE OF SUCH PLANS SHALL BE THE SOLE RISK OF ANY USER. ANY PLANS FURNISHED BY LYMAN LUMBER ARE FURNISHED WITHOUT ANY WARRANTY BY LYMAN LUMBER. THEY ARE SUITABLE FOR ANY GENERAL OR PRACTICAL PURPOSE ONLY. RELIANCE BY ANY OF THESE PLANS AND ALL RESPONSIBILITY FOR THE SOUNDNESS OF CONSTRUCTION SHALL BE THE RESPONSIBILITY OF THE USER. THE USER OF THESE PLANS SHALL BE RESPONSIBLE FOR THE SOUNDNESS OF CONSTRUCTION. THE USER OF THESE PLANS SHALL BE RESPONSIBLE FOR THE SOUNDNESS OF CONSTRUCTION.

9' WALLS

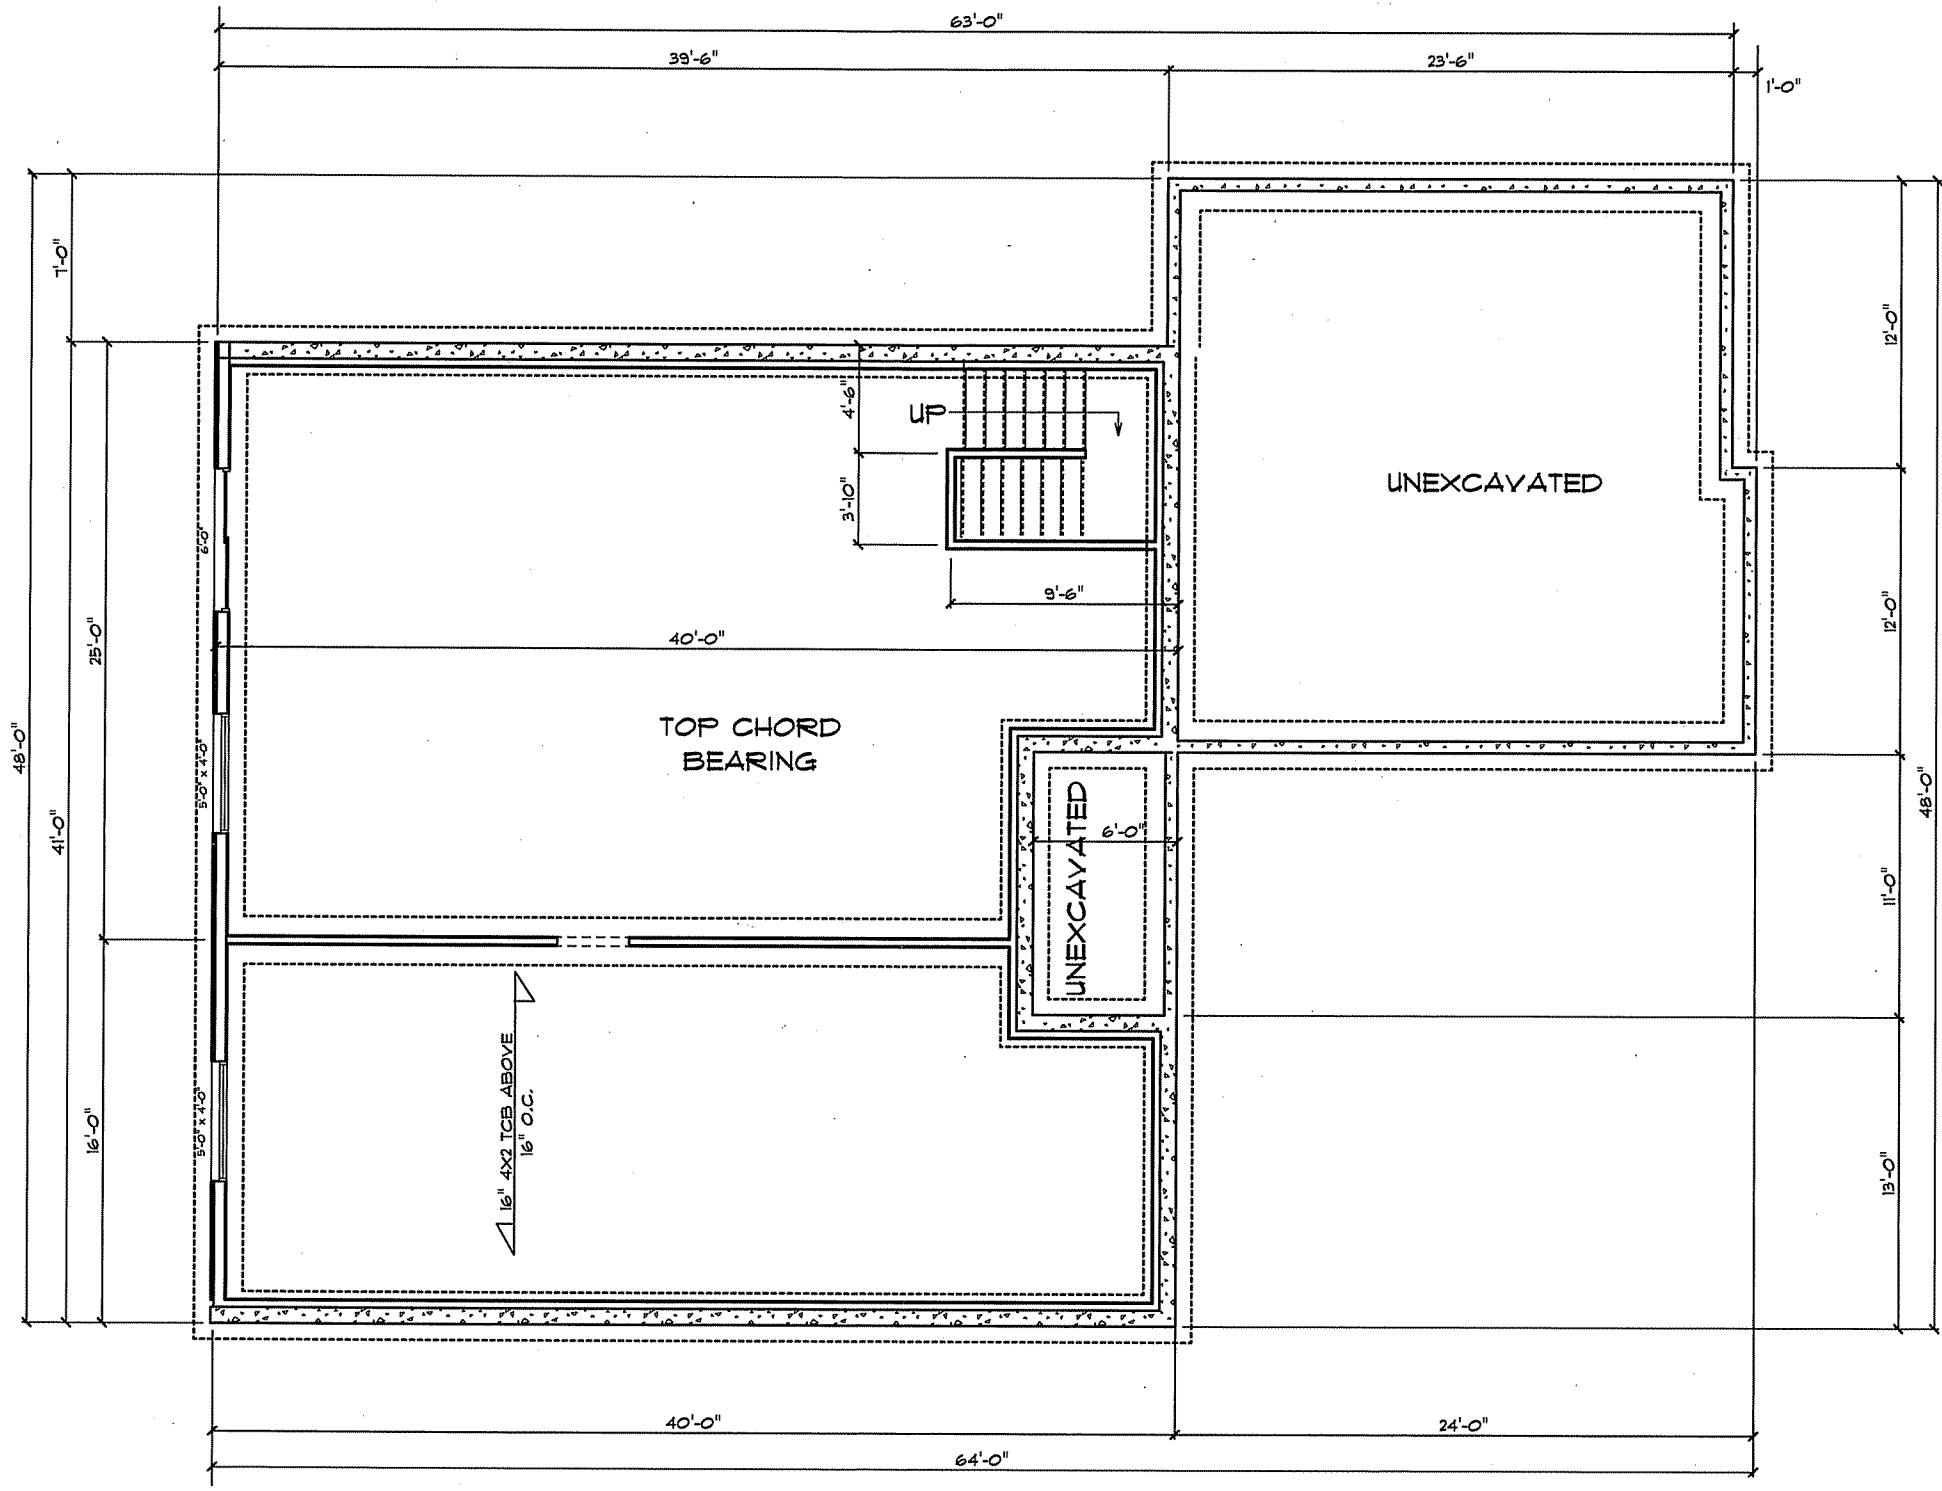



BASEMENT LAYOUT
SCALE: 1/8" = 1'-0"

PRELIMINARY PLAN ONLY - DO NOT USE FOR CONSTRUCTION

CONTRACTOR: J.W. CUSTOM HOMES	DATE: 11-27-12	A-4	1/8" = 1'-0"	LYMAN LUMBER COMPANY
HOME OWNER: DAVE PIENTOK (2)	12-04-12			THE PROFESSIONAL BUILDERS SUPPLY CENTER
PLAN: 12-276	PHONE: PHONE:	12-11-12	01-30-13	1700 WESTERN AVE. EAU CLAIRE WIS. 54602
	W.T. W.T.	02-01-13		

DRAWN BY: BPAGE BRUCE PAGE@LYMANLUMBER.COM 715-836-8381

USE OF SUCH PLANS SHALL BE THE SOLE RISK OF ANY USER. ANY PLANS FURNISHED BY LYMAN LUMBER ARE FURNISHED WITHOUT ANY WARRANTY BY LYMAN LUMBER. THEY ARE SUITABLE FOR ANY GENERAL OR PRACTICAL PURPOSE ONLY. RELIANCE BY ANY OF THESE PLANS AND ALL RESPONSIBILITY FOR THE USAGE OF CORRECT STRUCTURAL MATERIALS, SPANS, LOAD, BEARING OR THE APPLICATION OF THE ARE OR SCIENCE OF CONSTRUCTION BASED ON MATHEMATICS AESTHETICS OR PHYSICAL SCIENCE MUST BE THE RESPONSIBILITY OF THE BUILDER, OWNER OR USER OF THE PLANS.

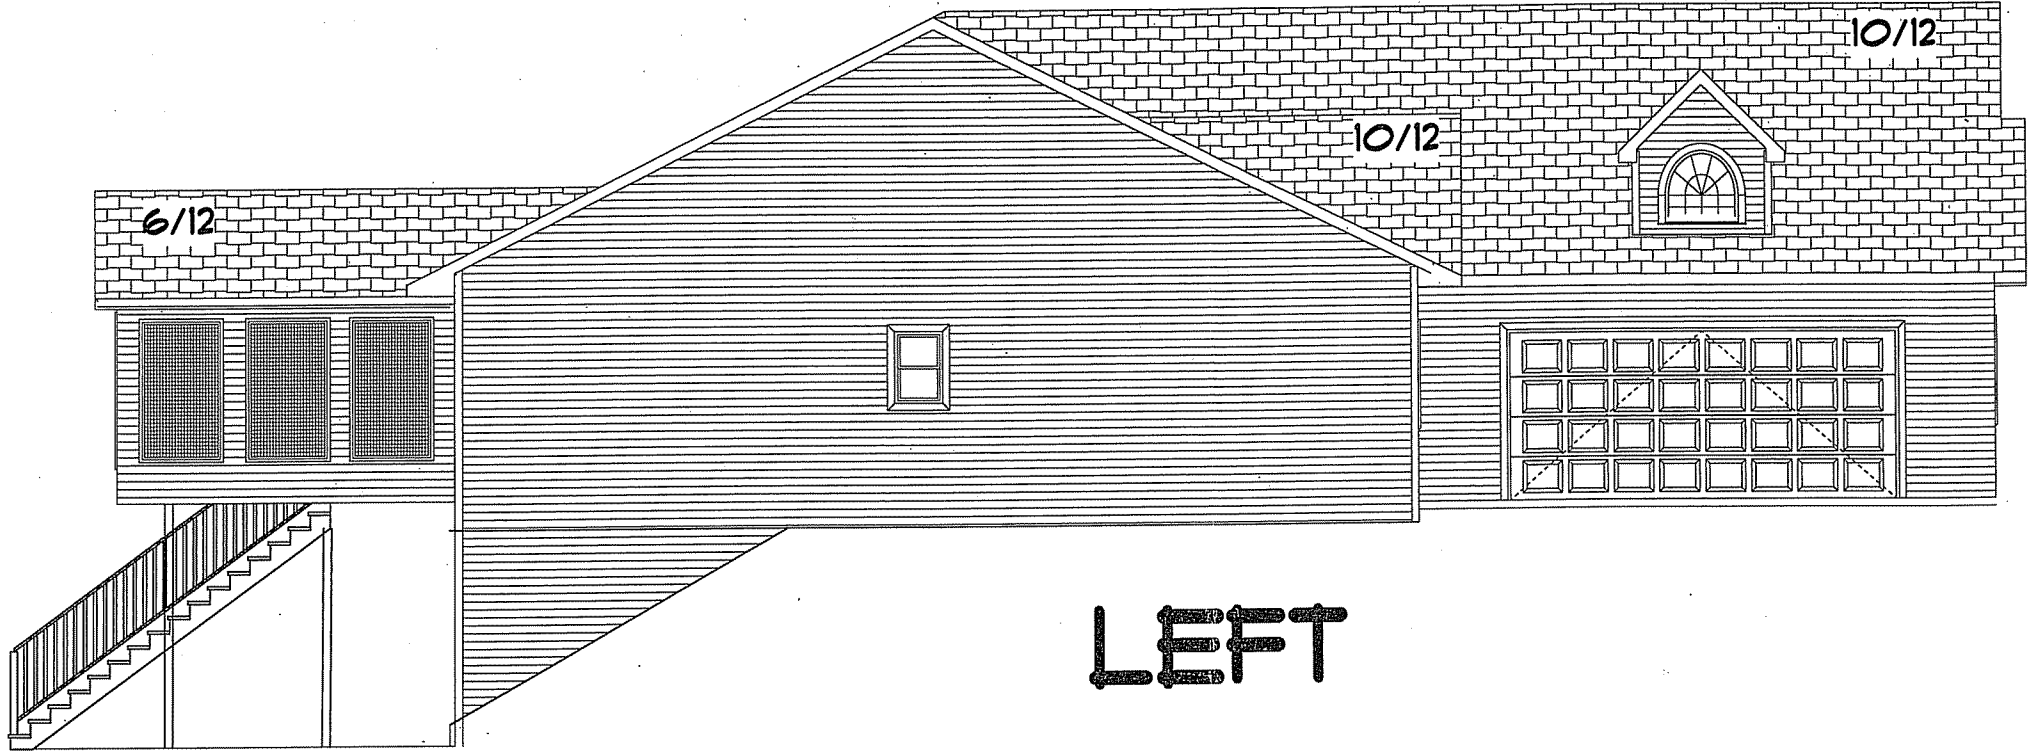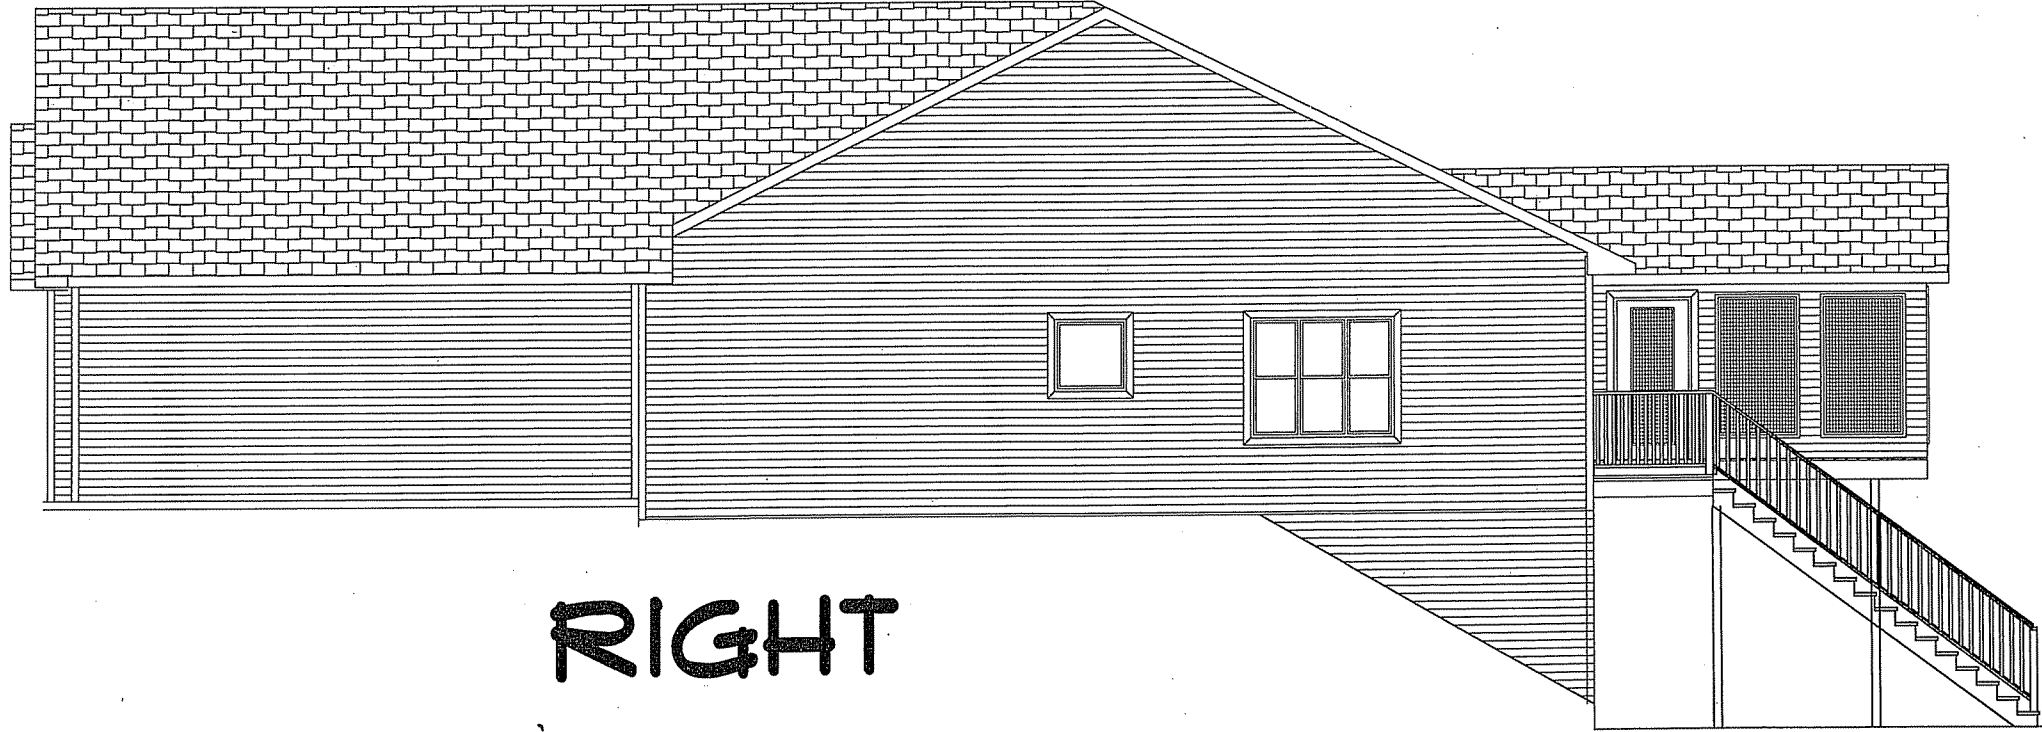

PRELIMINARY PLAN ONLY - DO NOT USE FOR CONSTRUCTION

CONTRACTOR: J.W. CUSTOM HOMES

HOME OWNER: DAYE PIENTOK (2)

PLAN: 12-276

PHONE: PHONE:

W.T. W.T.

DATE: 11-27-12

12-04-12

12-11-12

01-30-13

A-5

1/128" = 1'-0"

LYMAN LUMBER COMPANY

THE PROFESSIONAL BUILDERS SUPPLY CENTER

1700 WESTERN AVE. EAU CLAIRE WIS. 54602

DRAWN BY: BPAGE BRUCE PAGE@LYMANLUMBER.COM 715-836-8381

USE OF SUCH PLANS SHALL BE THE SOLE RISK OF ANY USER. ANY PLANS FURNISHED BY LYMAN LUMBER ARE FURNISHED WITHOUT ANY WARRANTY BY LYMAN LUMBER. THEY ARE SUITABLE FOR ANY GENERAL OR PRACTICAL PURPOSE ONLY. RELIANCE BY ANY OF THESE PLANS AND ALL RESPONSIBILITY FOR THE USAGE OF CORRECT STRUCTURAL MATERIALS, SPANS, LOADS, BEARINGS OR THE APPLICATION OF THE ARE OR SCIENCE OF CONSTRUCTION BASED ON MATHEMATICS AESTHETICS OR PHYSICAL SCIENCE MUST BE THE RESPONSIBILITY OF THE BUILDER, OWNER OR USER OF THE PLANS.