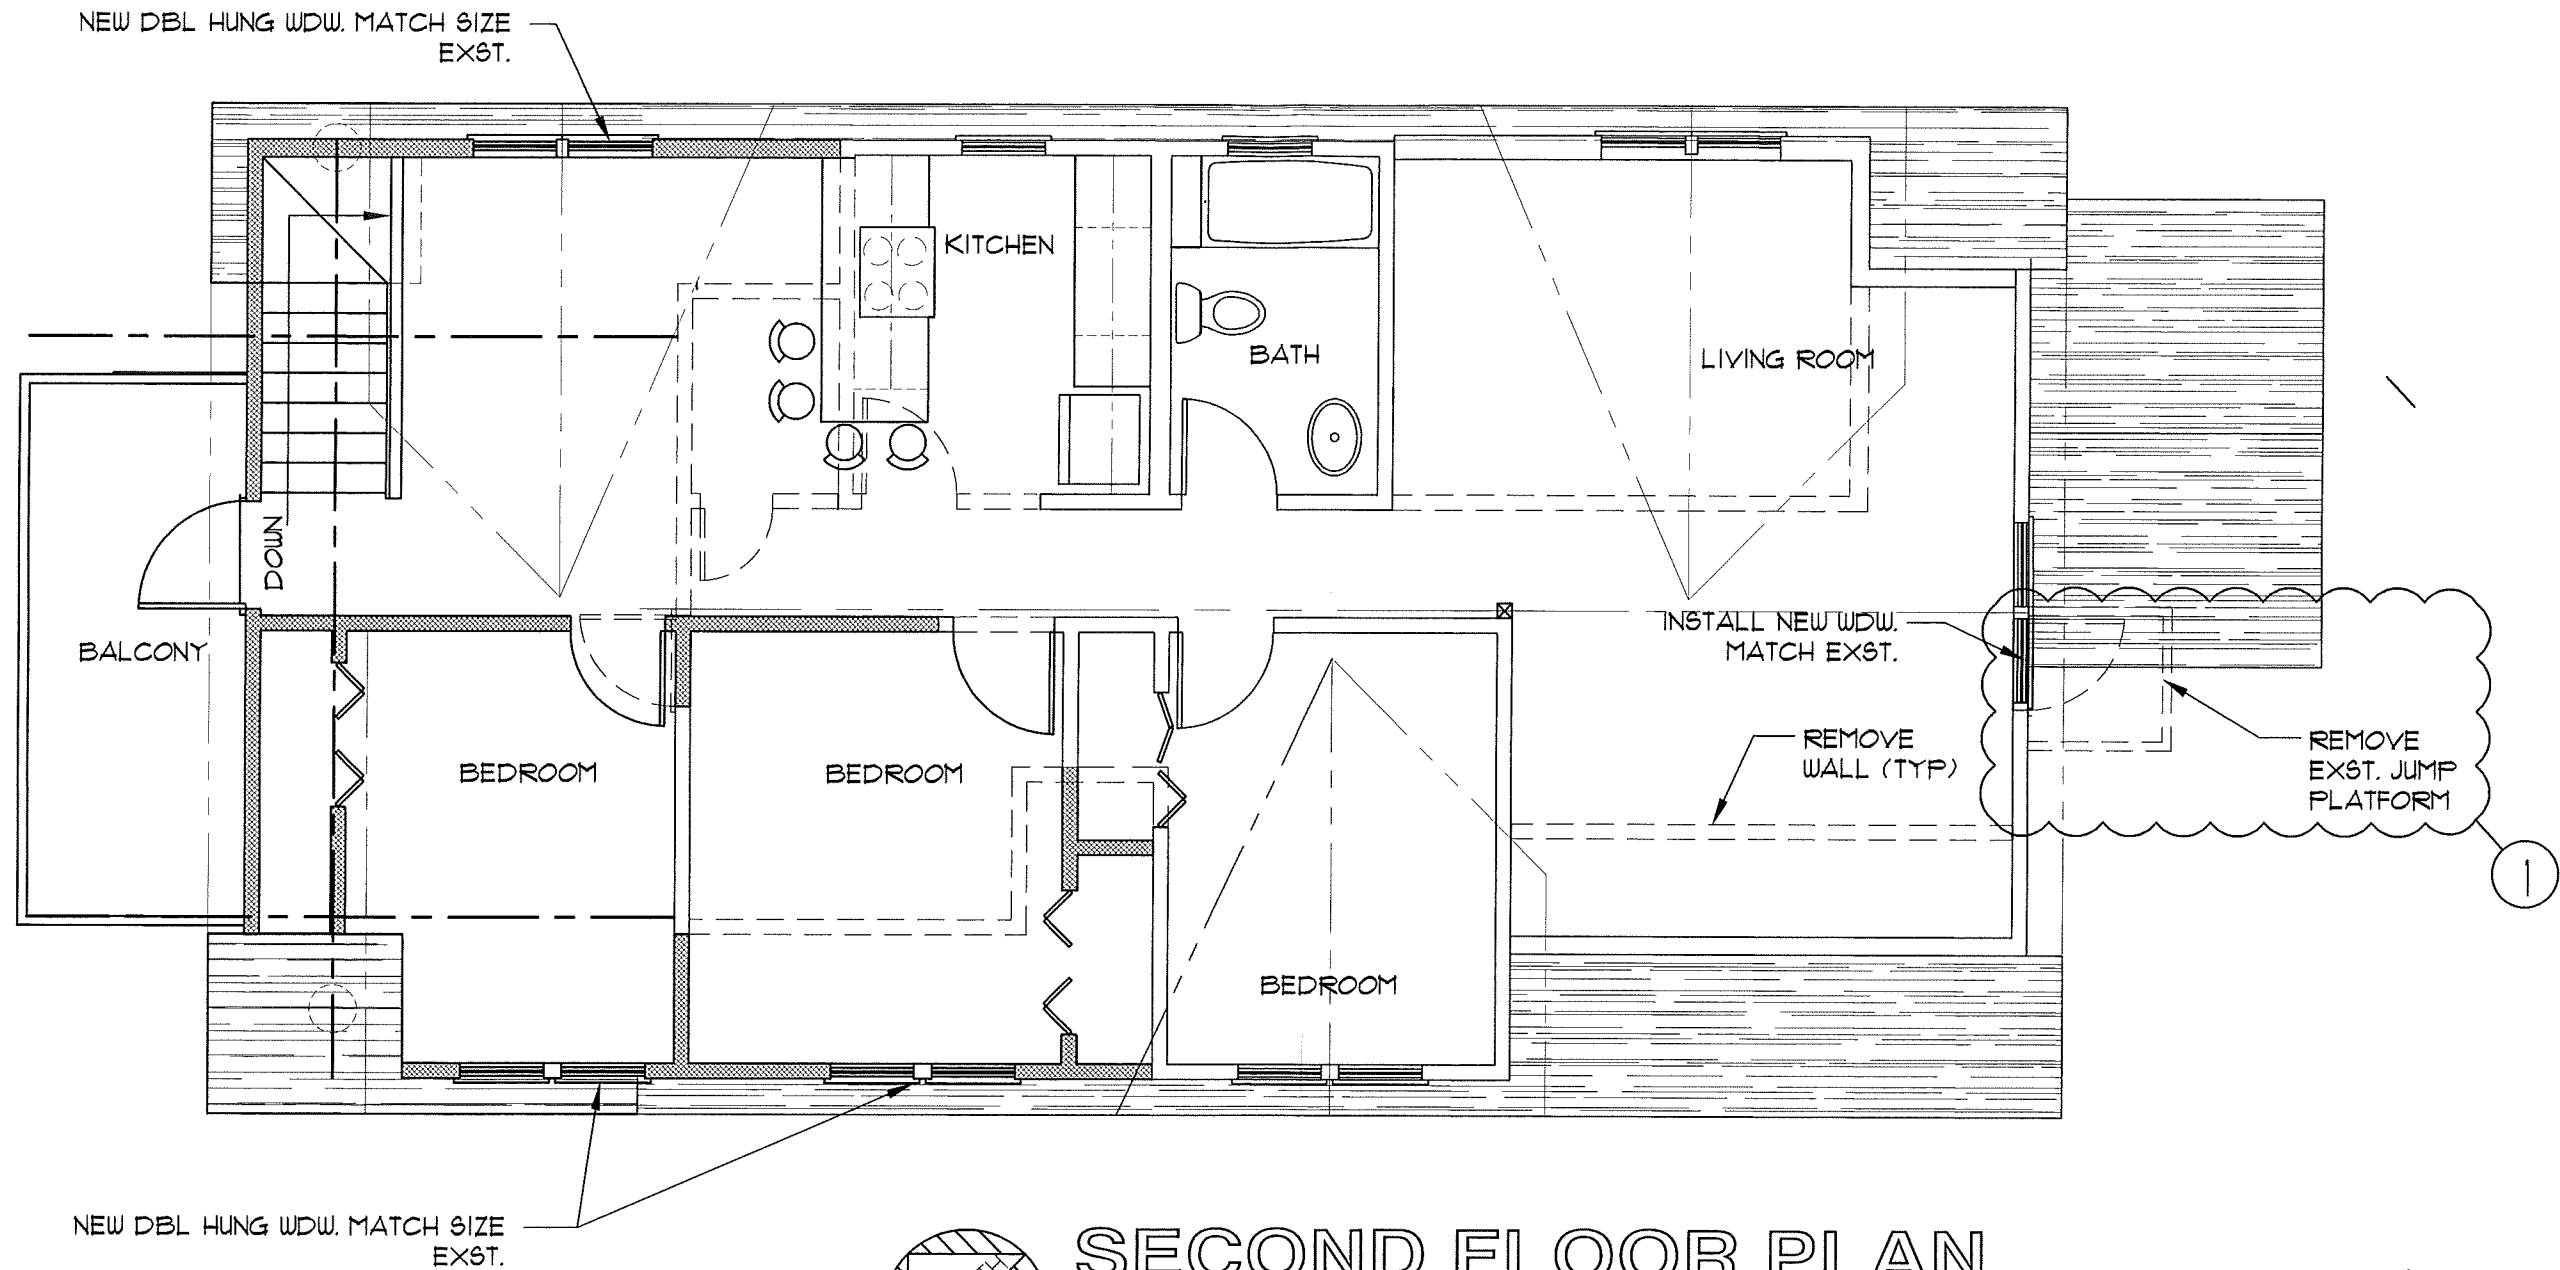
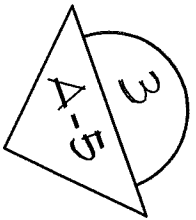
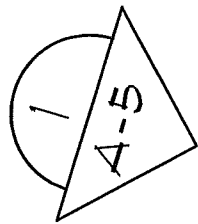


SECOND FLOOR PLAN

SCALE: 3/16" = 1'-0"

221 SOUTH MIDVALE BLVD.
MADISON, WI 53705
(608) 213-1665
biglogocharter.net

Designed by
Jim Vincent

HOUSE ADDITION

FOR: GAVIN LANGHAMMER
AT: 1224 SPAIGHT STREET
MADISON * WISCONSIN

DRAFTED BY JV	
CHECKED BY JV	
DRAWING STATUS	
PRELIMINARY	☒
PROGRESS	☐
REVIEW	☐
FINAL	☐
REVISION NO. - DATE:	
1	9/30/2011

DATE: AUG. 9, 2011

PROJ. NO: 1114

SHEET NUMBER

A-2