






View from the street of existing garages at 462 (left) and 466 (right) N. Baldwin St.



View between the garages shows the lack of light and wasted space.

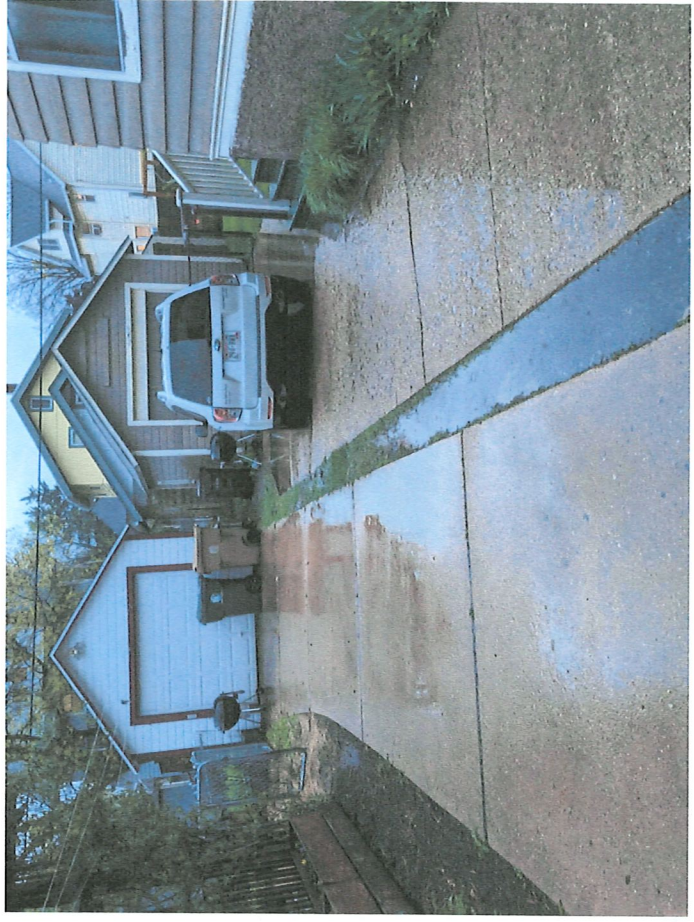


On a rainy day. Note the pooling of water on the right and down the center of the driveway. In cold weather this is a sheet of ice.

The combined garage will allow both residents to easily park in the garage.




466 N. Baldwin –

The proposed garage will use very similar trim styles to match this house, which will also compliment the neighboring homes. A trim line of similar style to separate 1st and second floors will be duplicated between 1st floor and the gables of the garage. Matching color scheme and similar lap siding and asphalt roofing will be used.

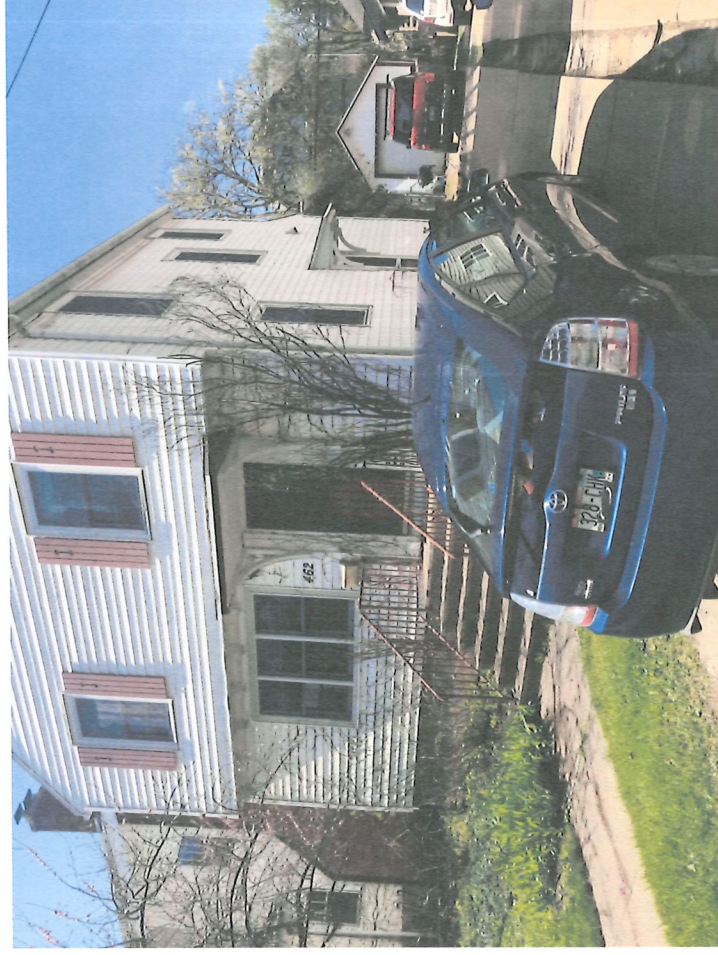


462 N. Baldwin –

This home will be re-sided next summer to match the proposed garage with the same siding and trim lines. The larger garage will allow both cars to park off street on a regular basis.

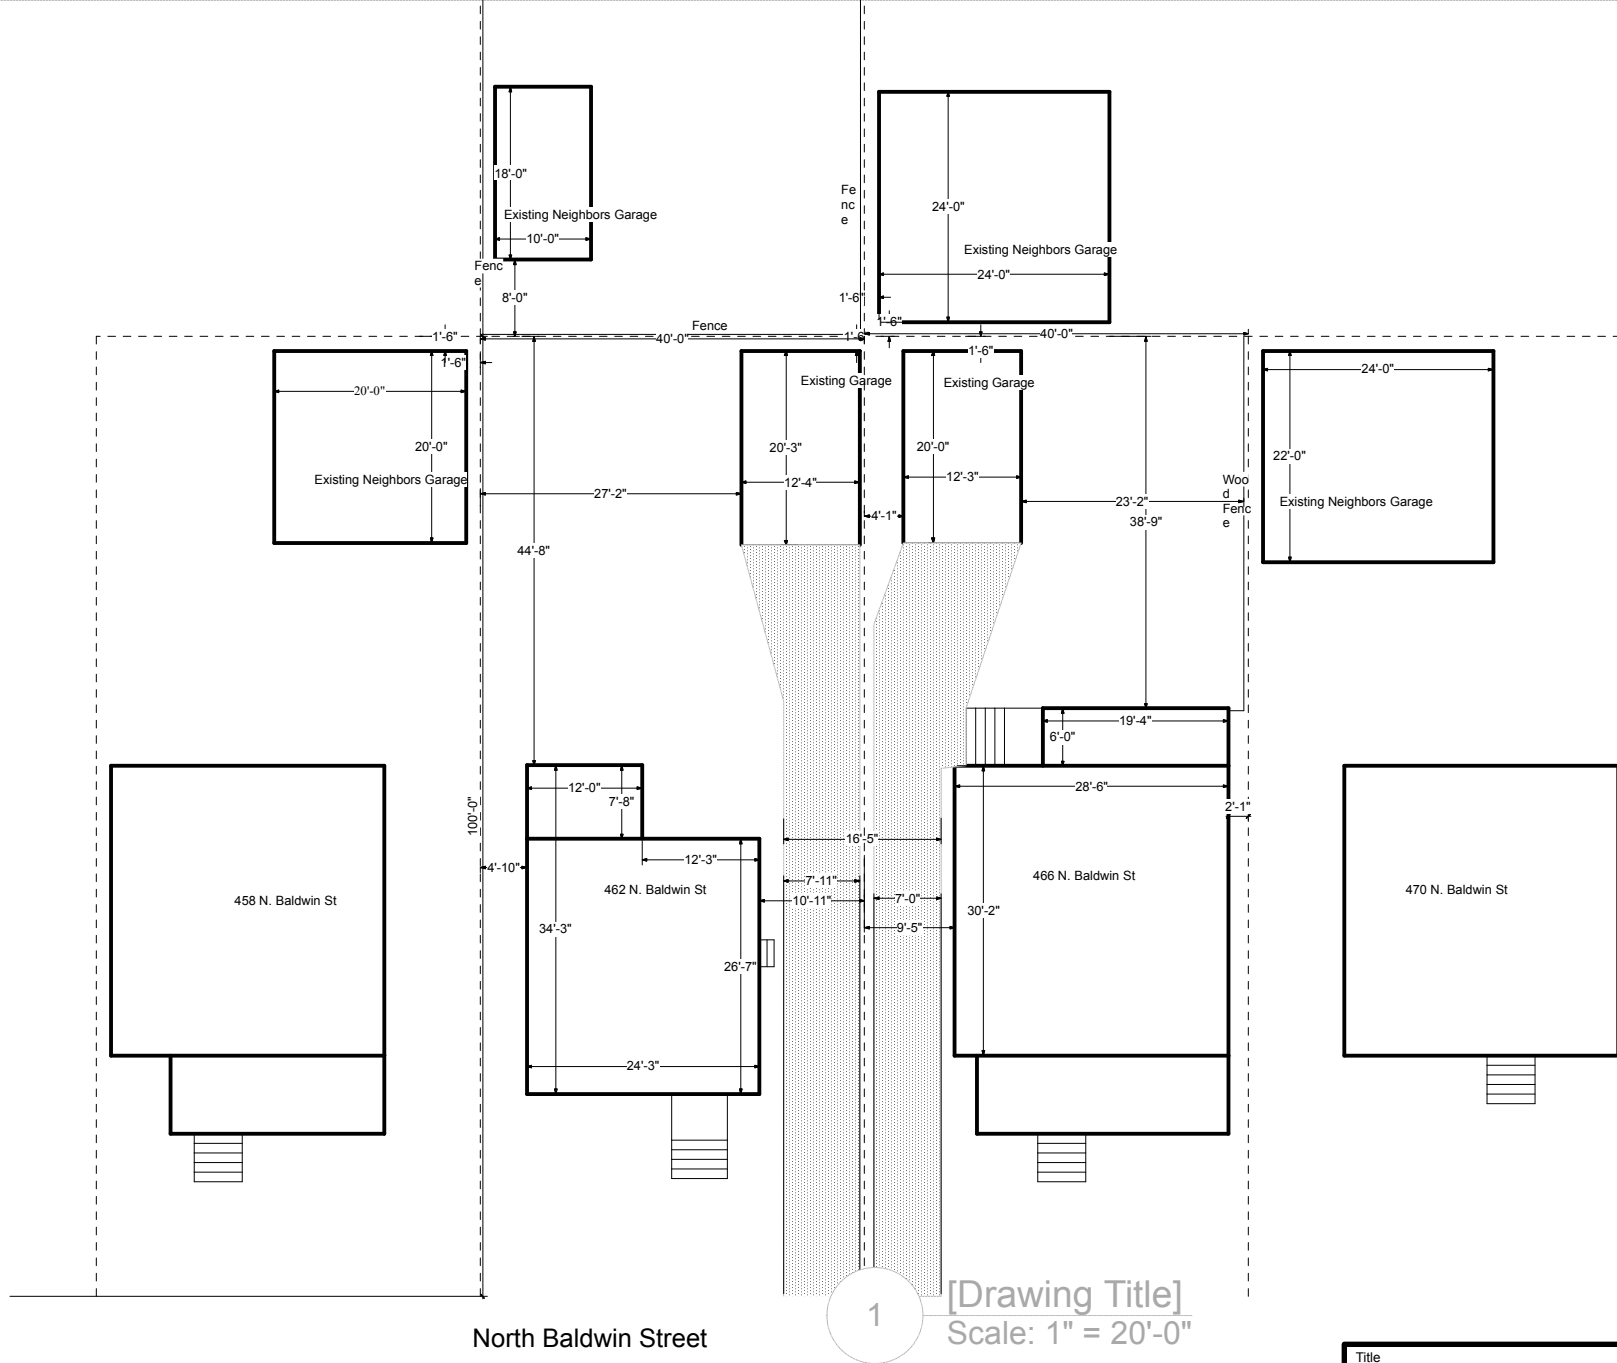


1 [Drawing Title]
Scale: 1" = 20'-0"

Title Site Plan existing Scale: 1" = 20'		
Drawing Number	Drawn By BLA	Date 4/20/19
CAD File Name Anderson Squitieri Garage.vwx		

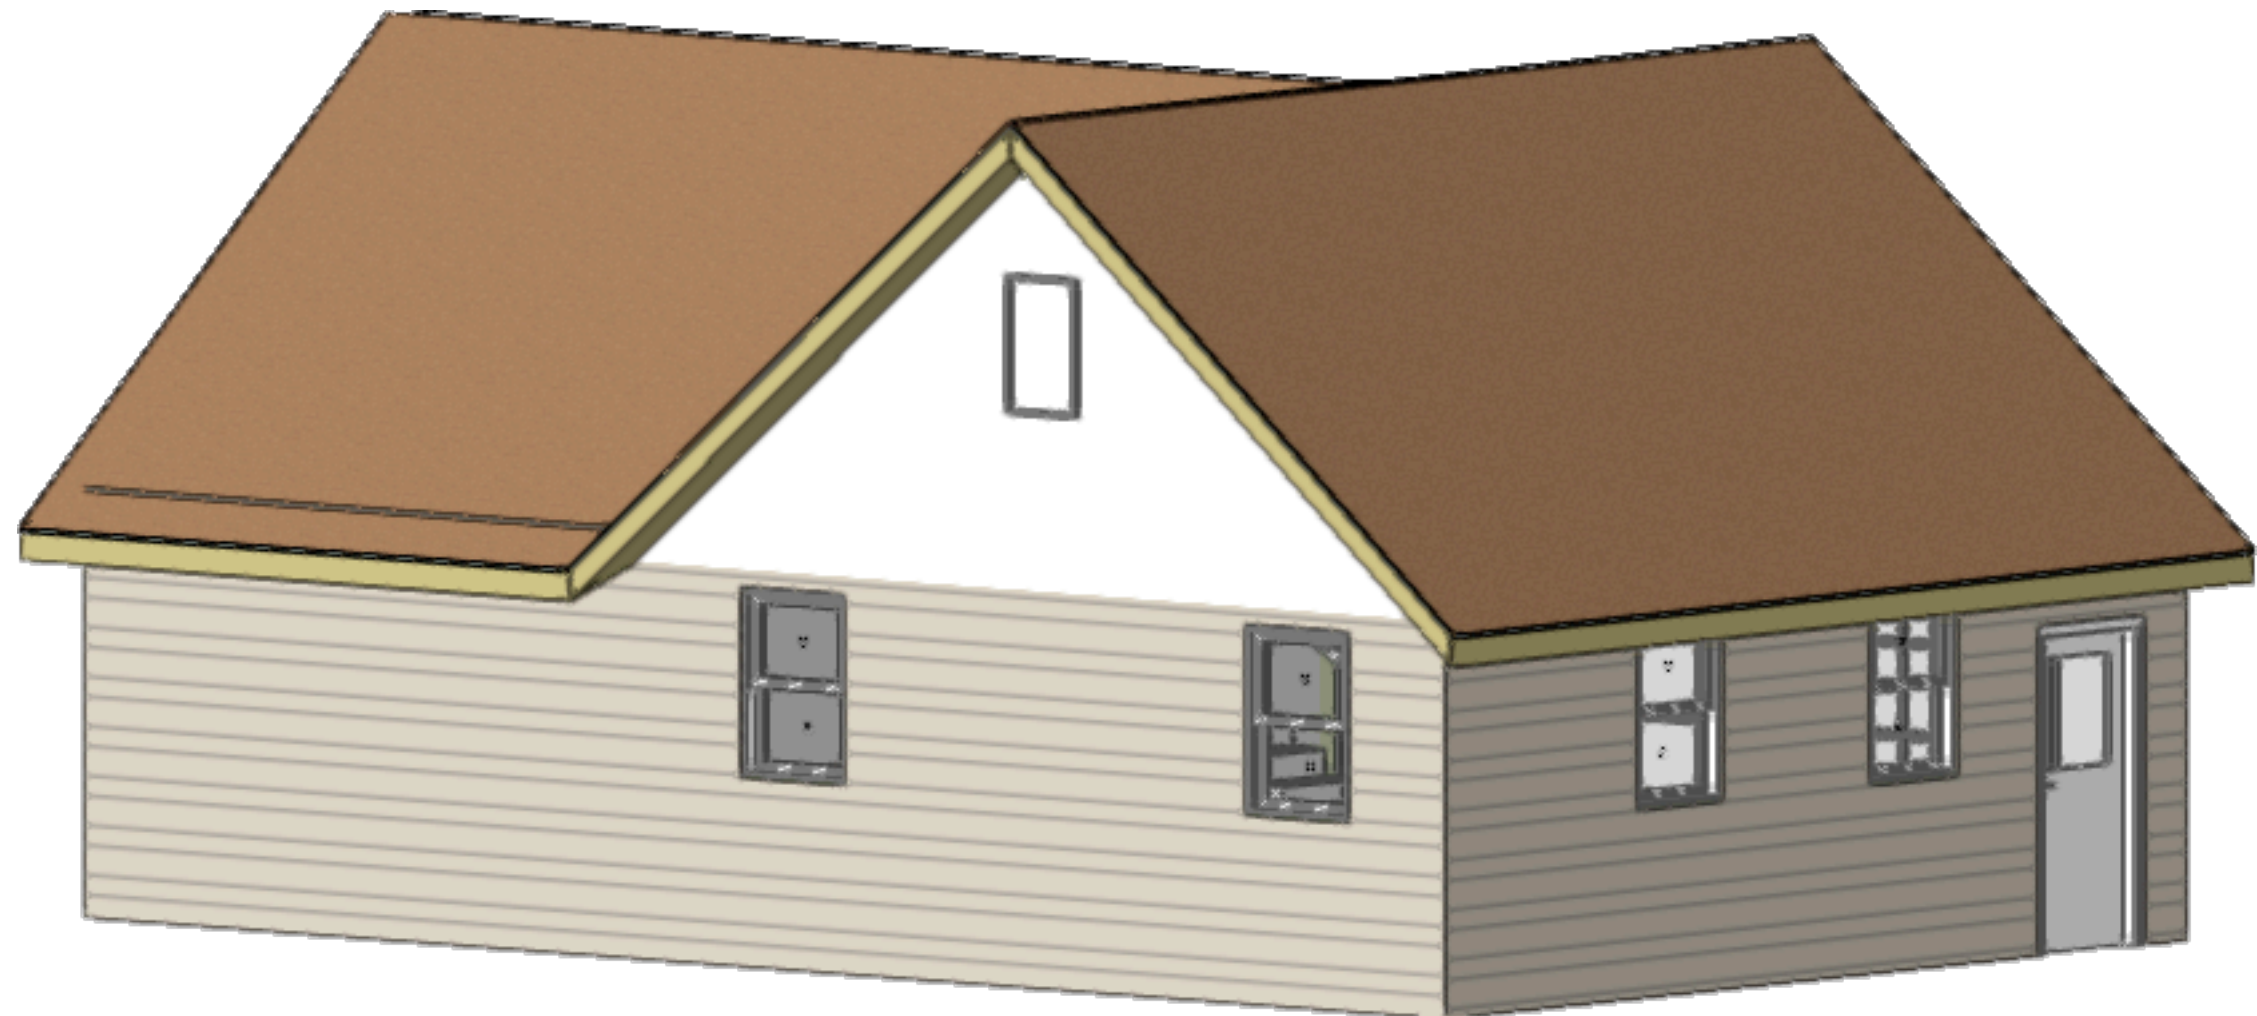


1 Rear Iso
Scale: 1/4" = 1'-0"

Title Rear Iso View		
Drawing Number	Drawn By BLA	Date 4/20/19
CAD File Name Anderson-Squitieri Garage.vwx		

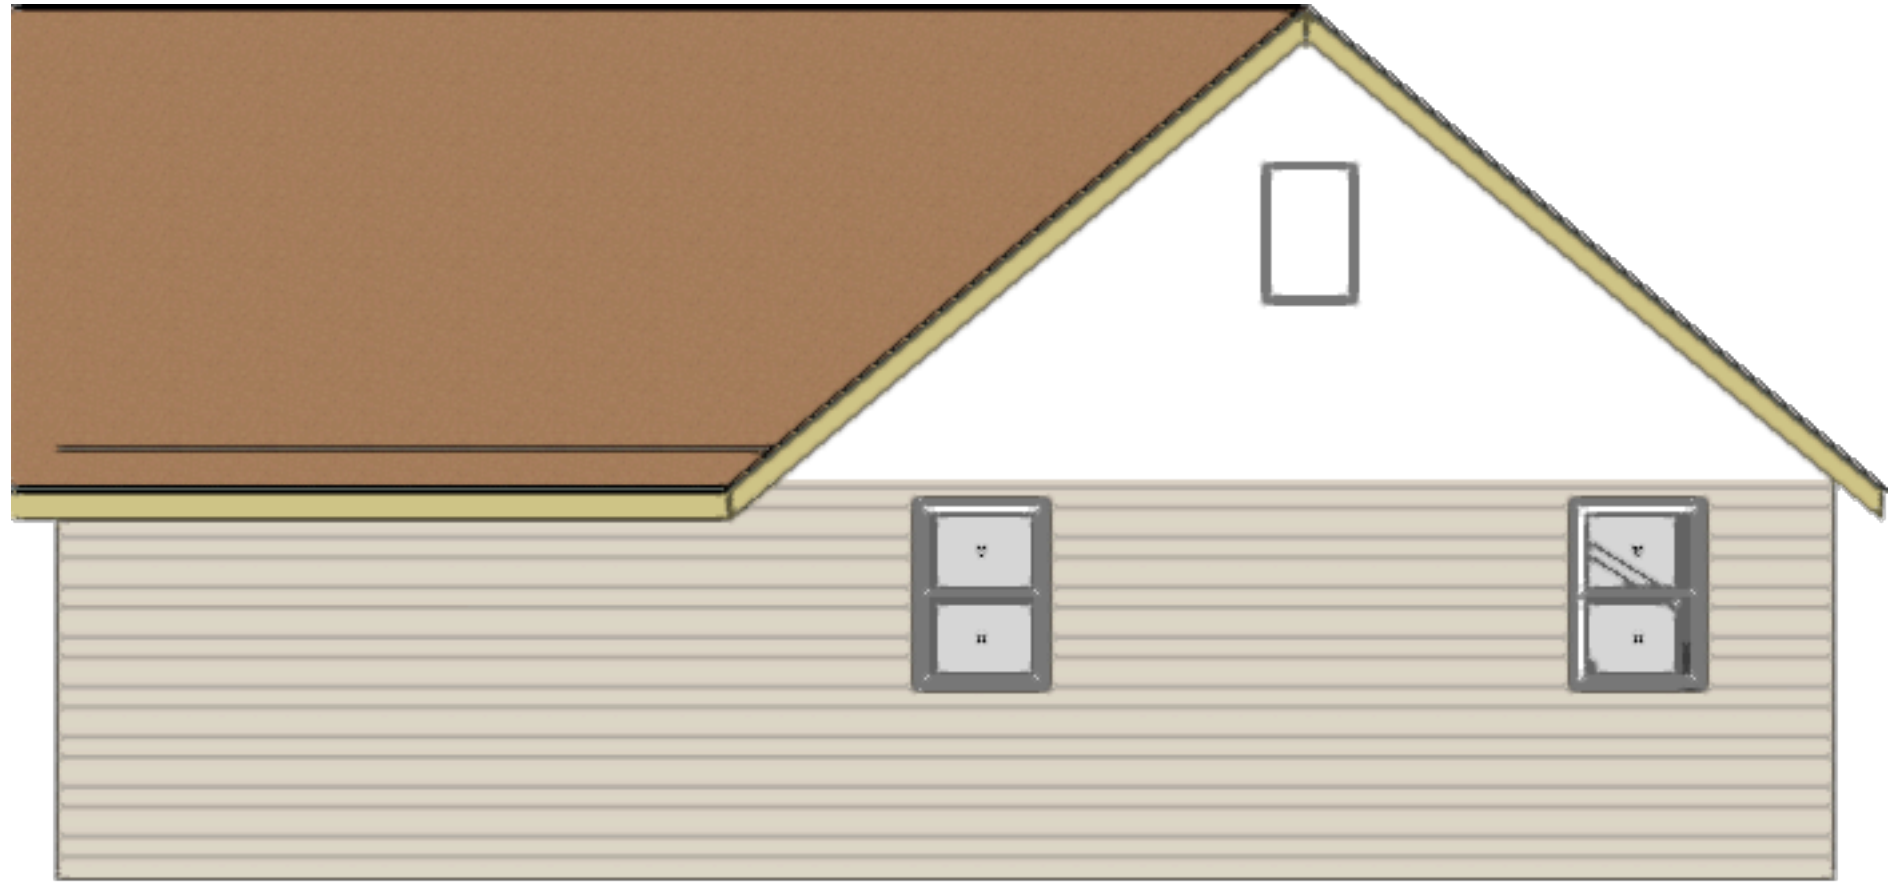


4 Back Elevation
Scale: 1/4" = 1'-0"

Title Rear Elevation		
Drawing Number 4	Drawn By BLA	Date 4/20/19
CAD File Name Anderson-Squitieri Garage.vwx		

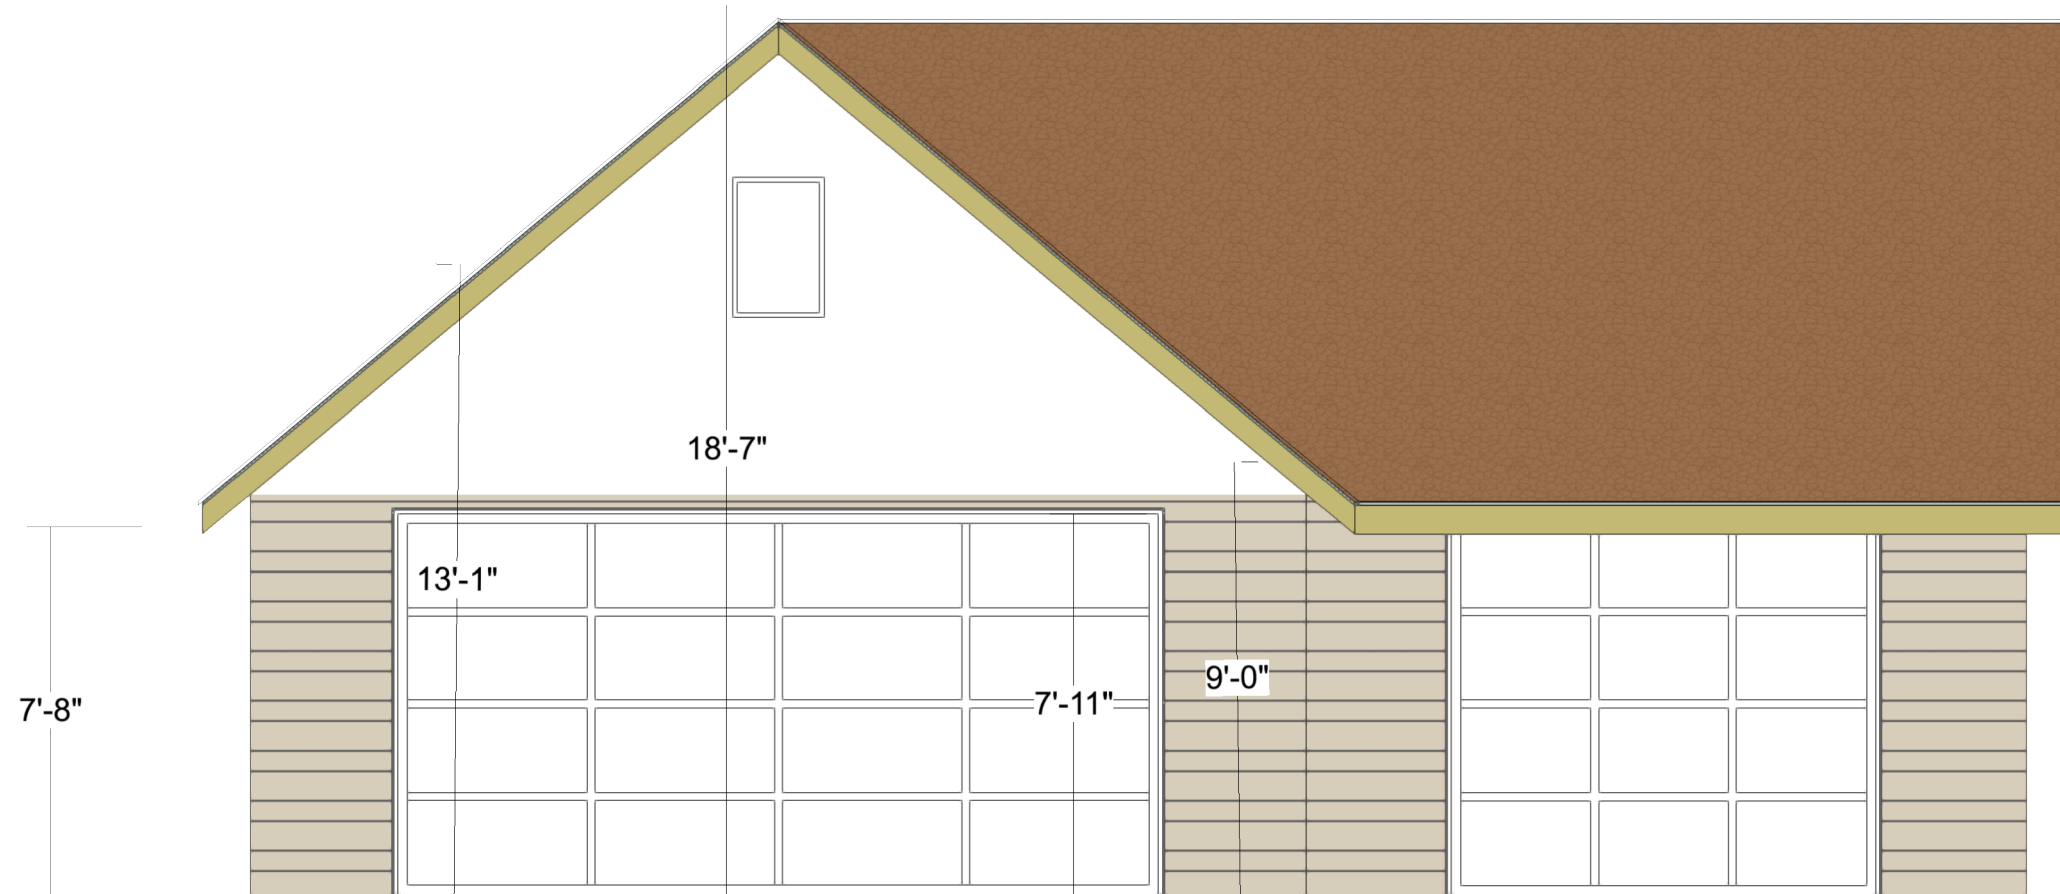

1 Front
Scale: 1/4" = 1'-0"

Title Front View		
Drawing Number 2	Drawn By BLA	Date 4/20/19
CAD File Name Anderson-Squitieri Garage.vwx		

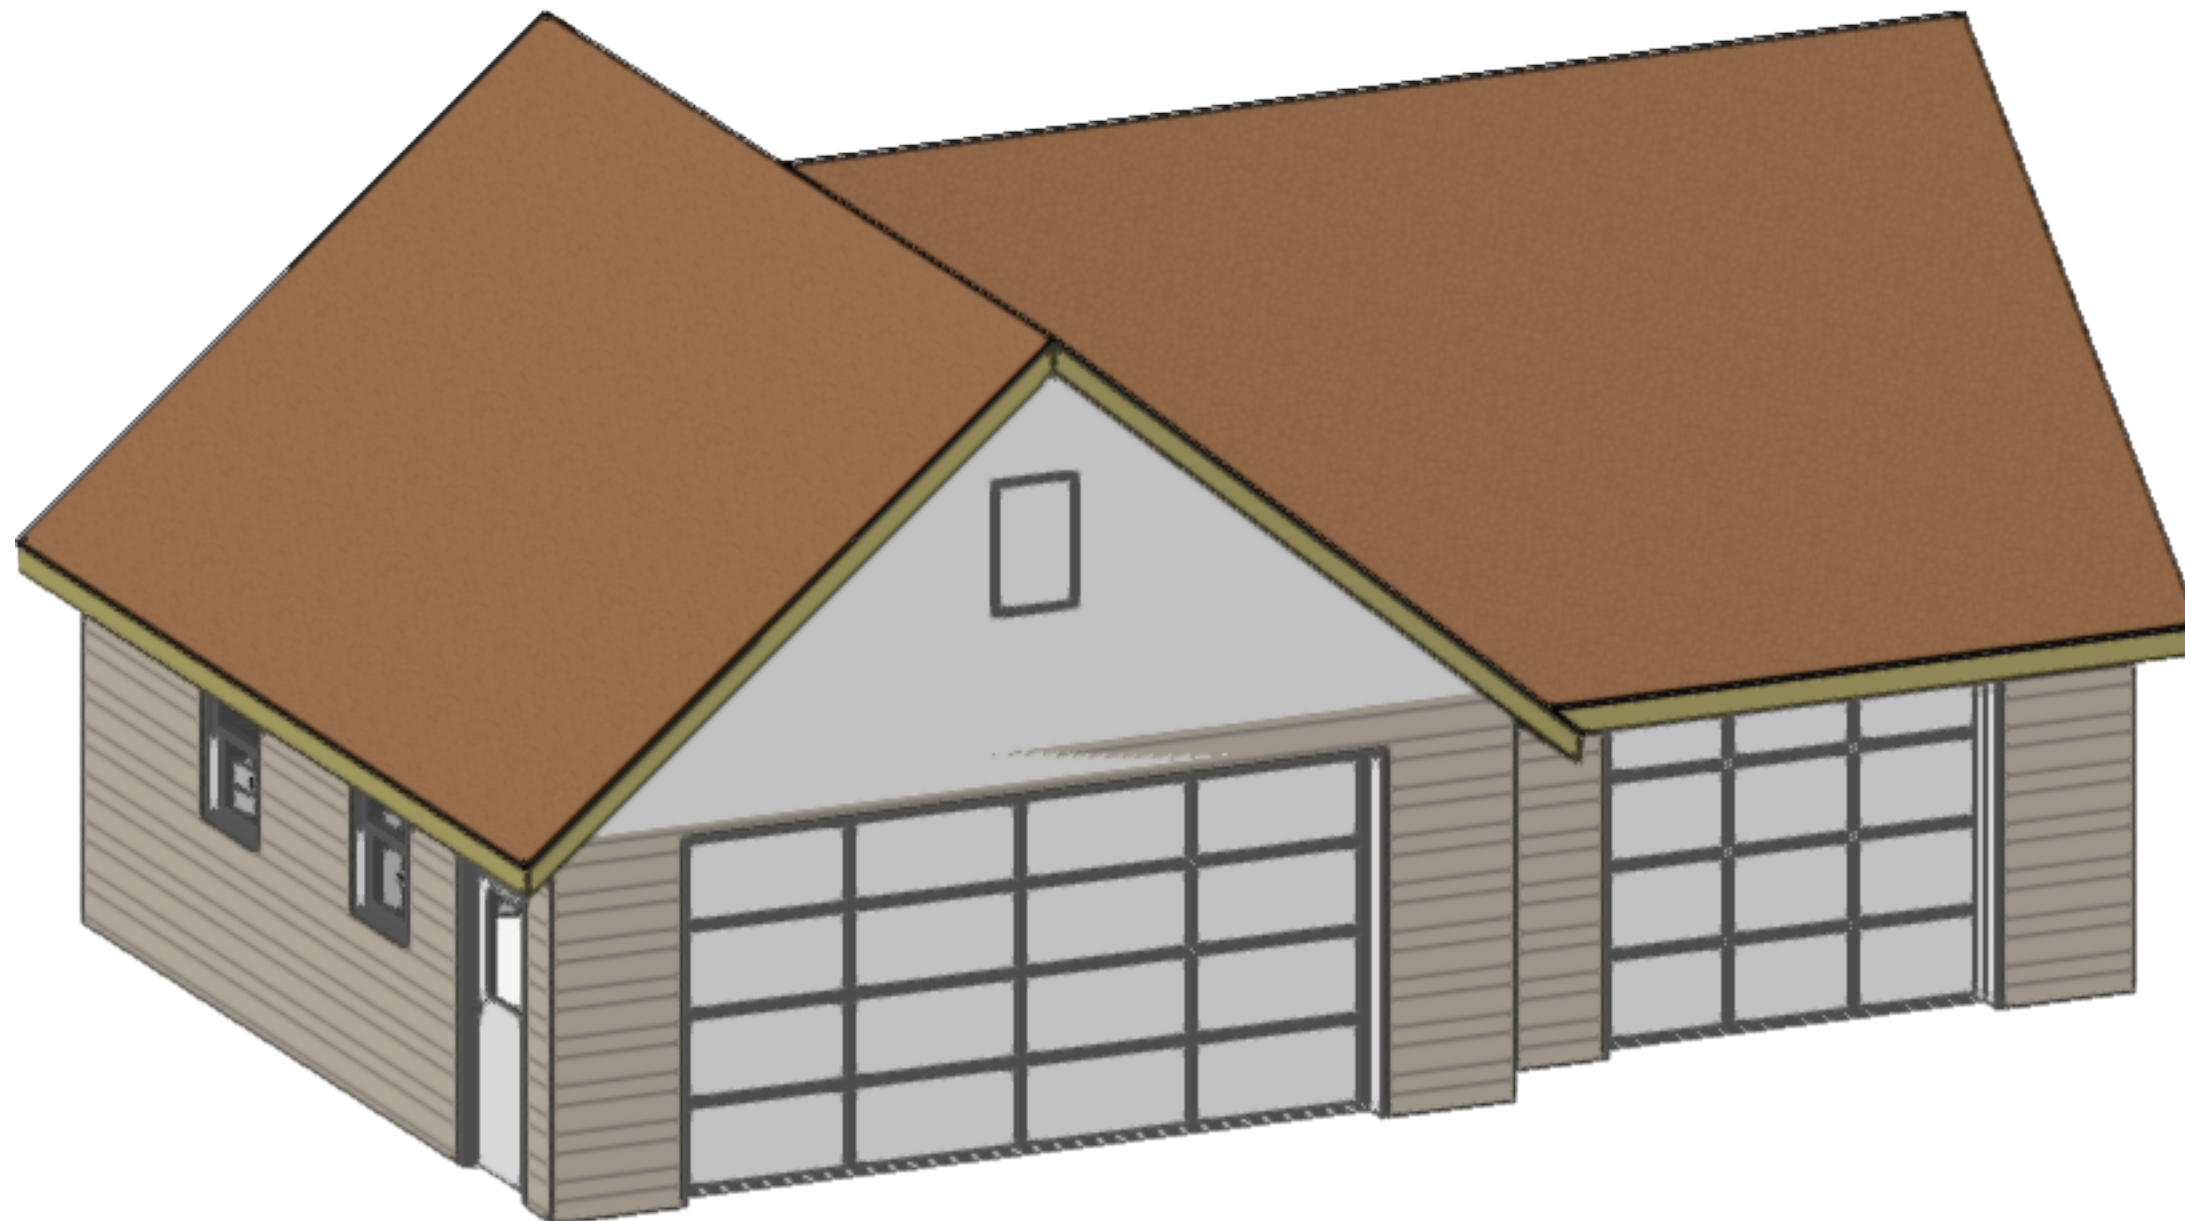


6 Left Iso
Scale: 1/4" = 1'-0"

Title Left Iso View		
Drawing Number 6	Drawn By BLA	Date 4/20/19
CAD File Name Anderson-Squitieri Garage.vwx		



3 Left
Scale: 1/4" = 1'-0"

Title Left Side Elevation		
Drawing Number 3	Drawn By BLA	Date 4/20/19
CAD File Name Anderson-Squitieri Garage.vwx		

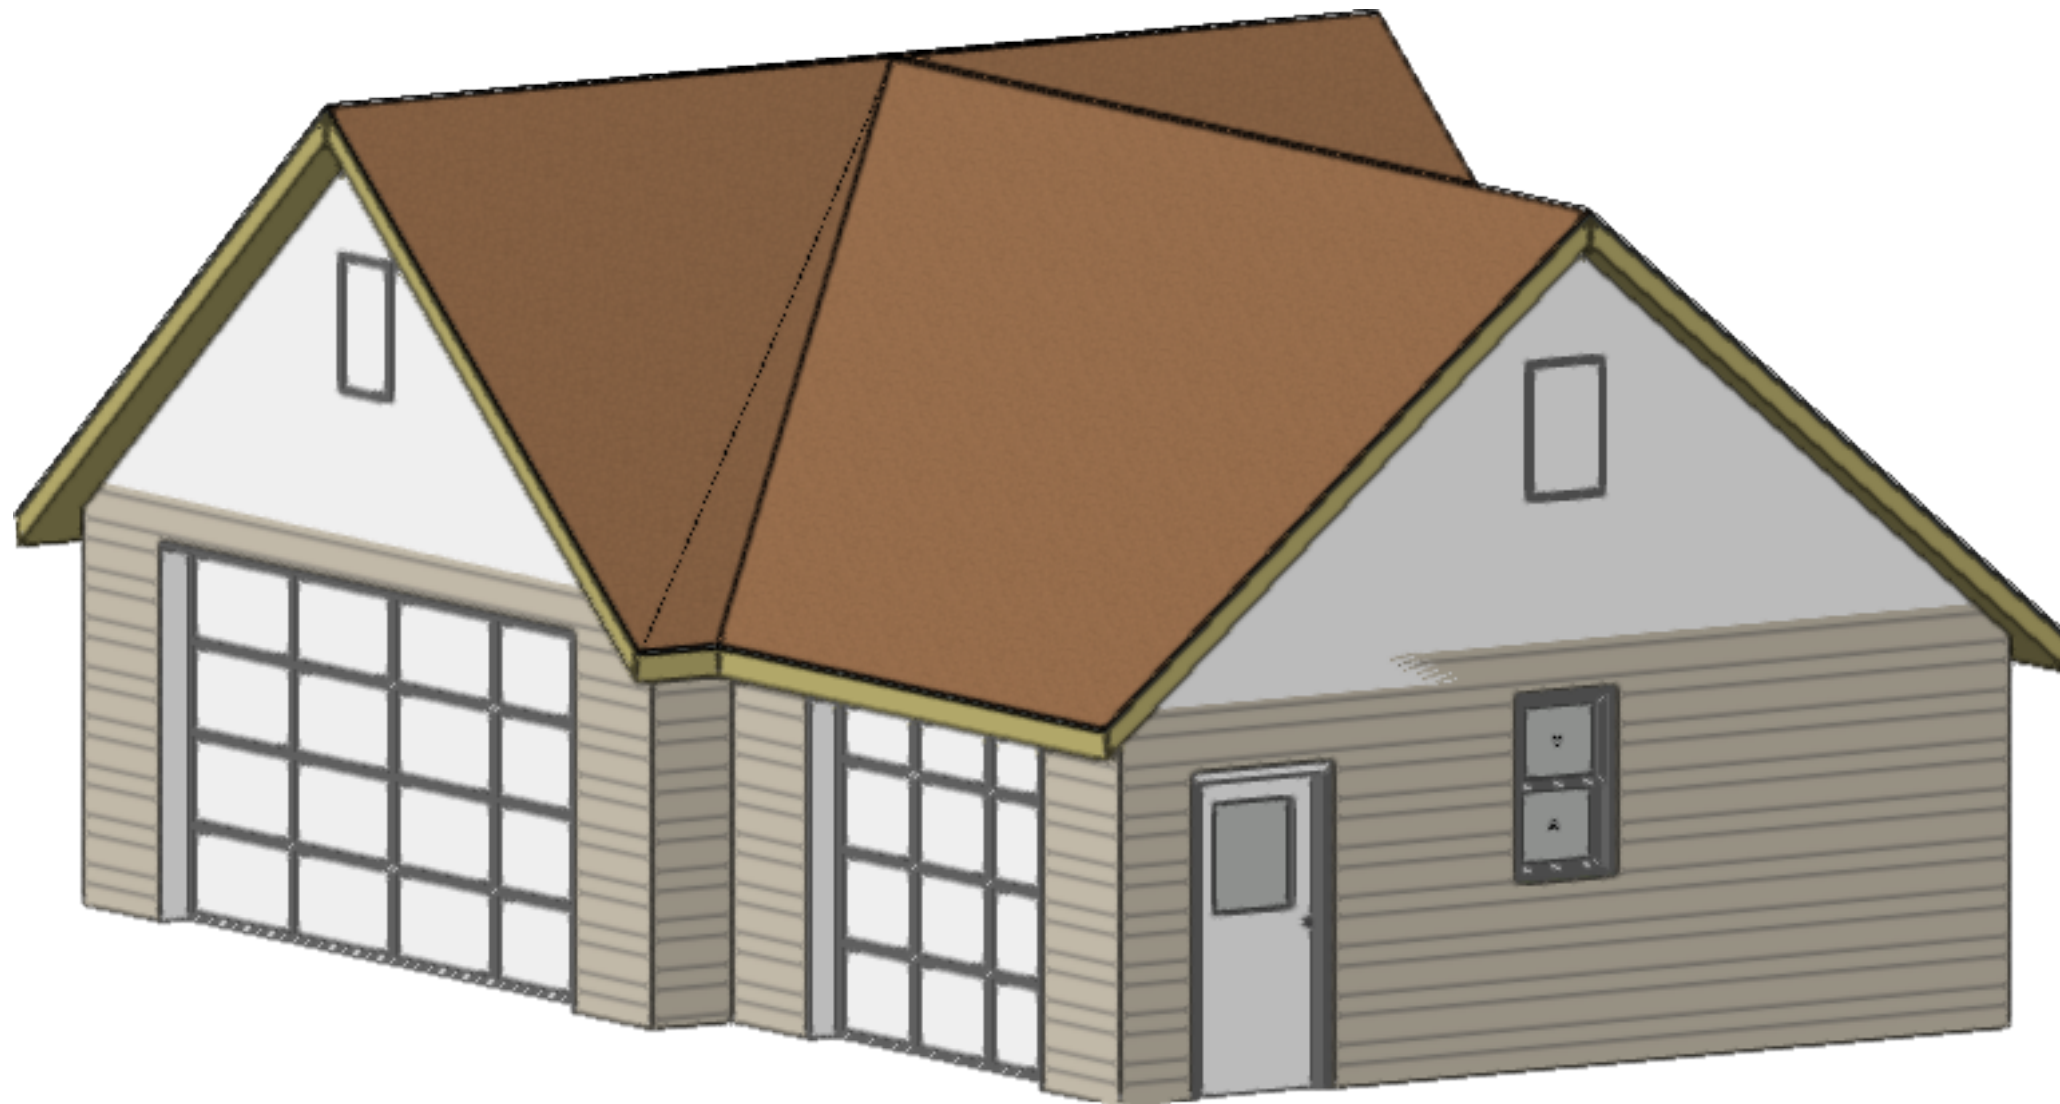


1 Right Iso
Scale: 1/4" = 1'-0"

Title Right Iso		
Drawing Number 7	Drawn By BLA	Date 4/20/19
CAD File Name Anderson-Squitieri Garage.vwx		




5 Right
Scale: 1/4" = 1'-0"

Title Right Elevation		
Drawing Number 5	Drawn By BLA	Date 4/20/19
CAD File Name Anderson-Squitieri Garage.vwx		


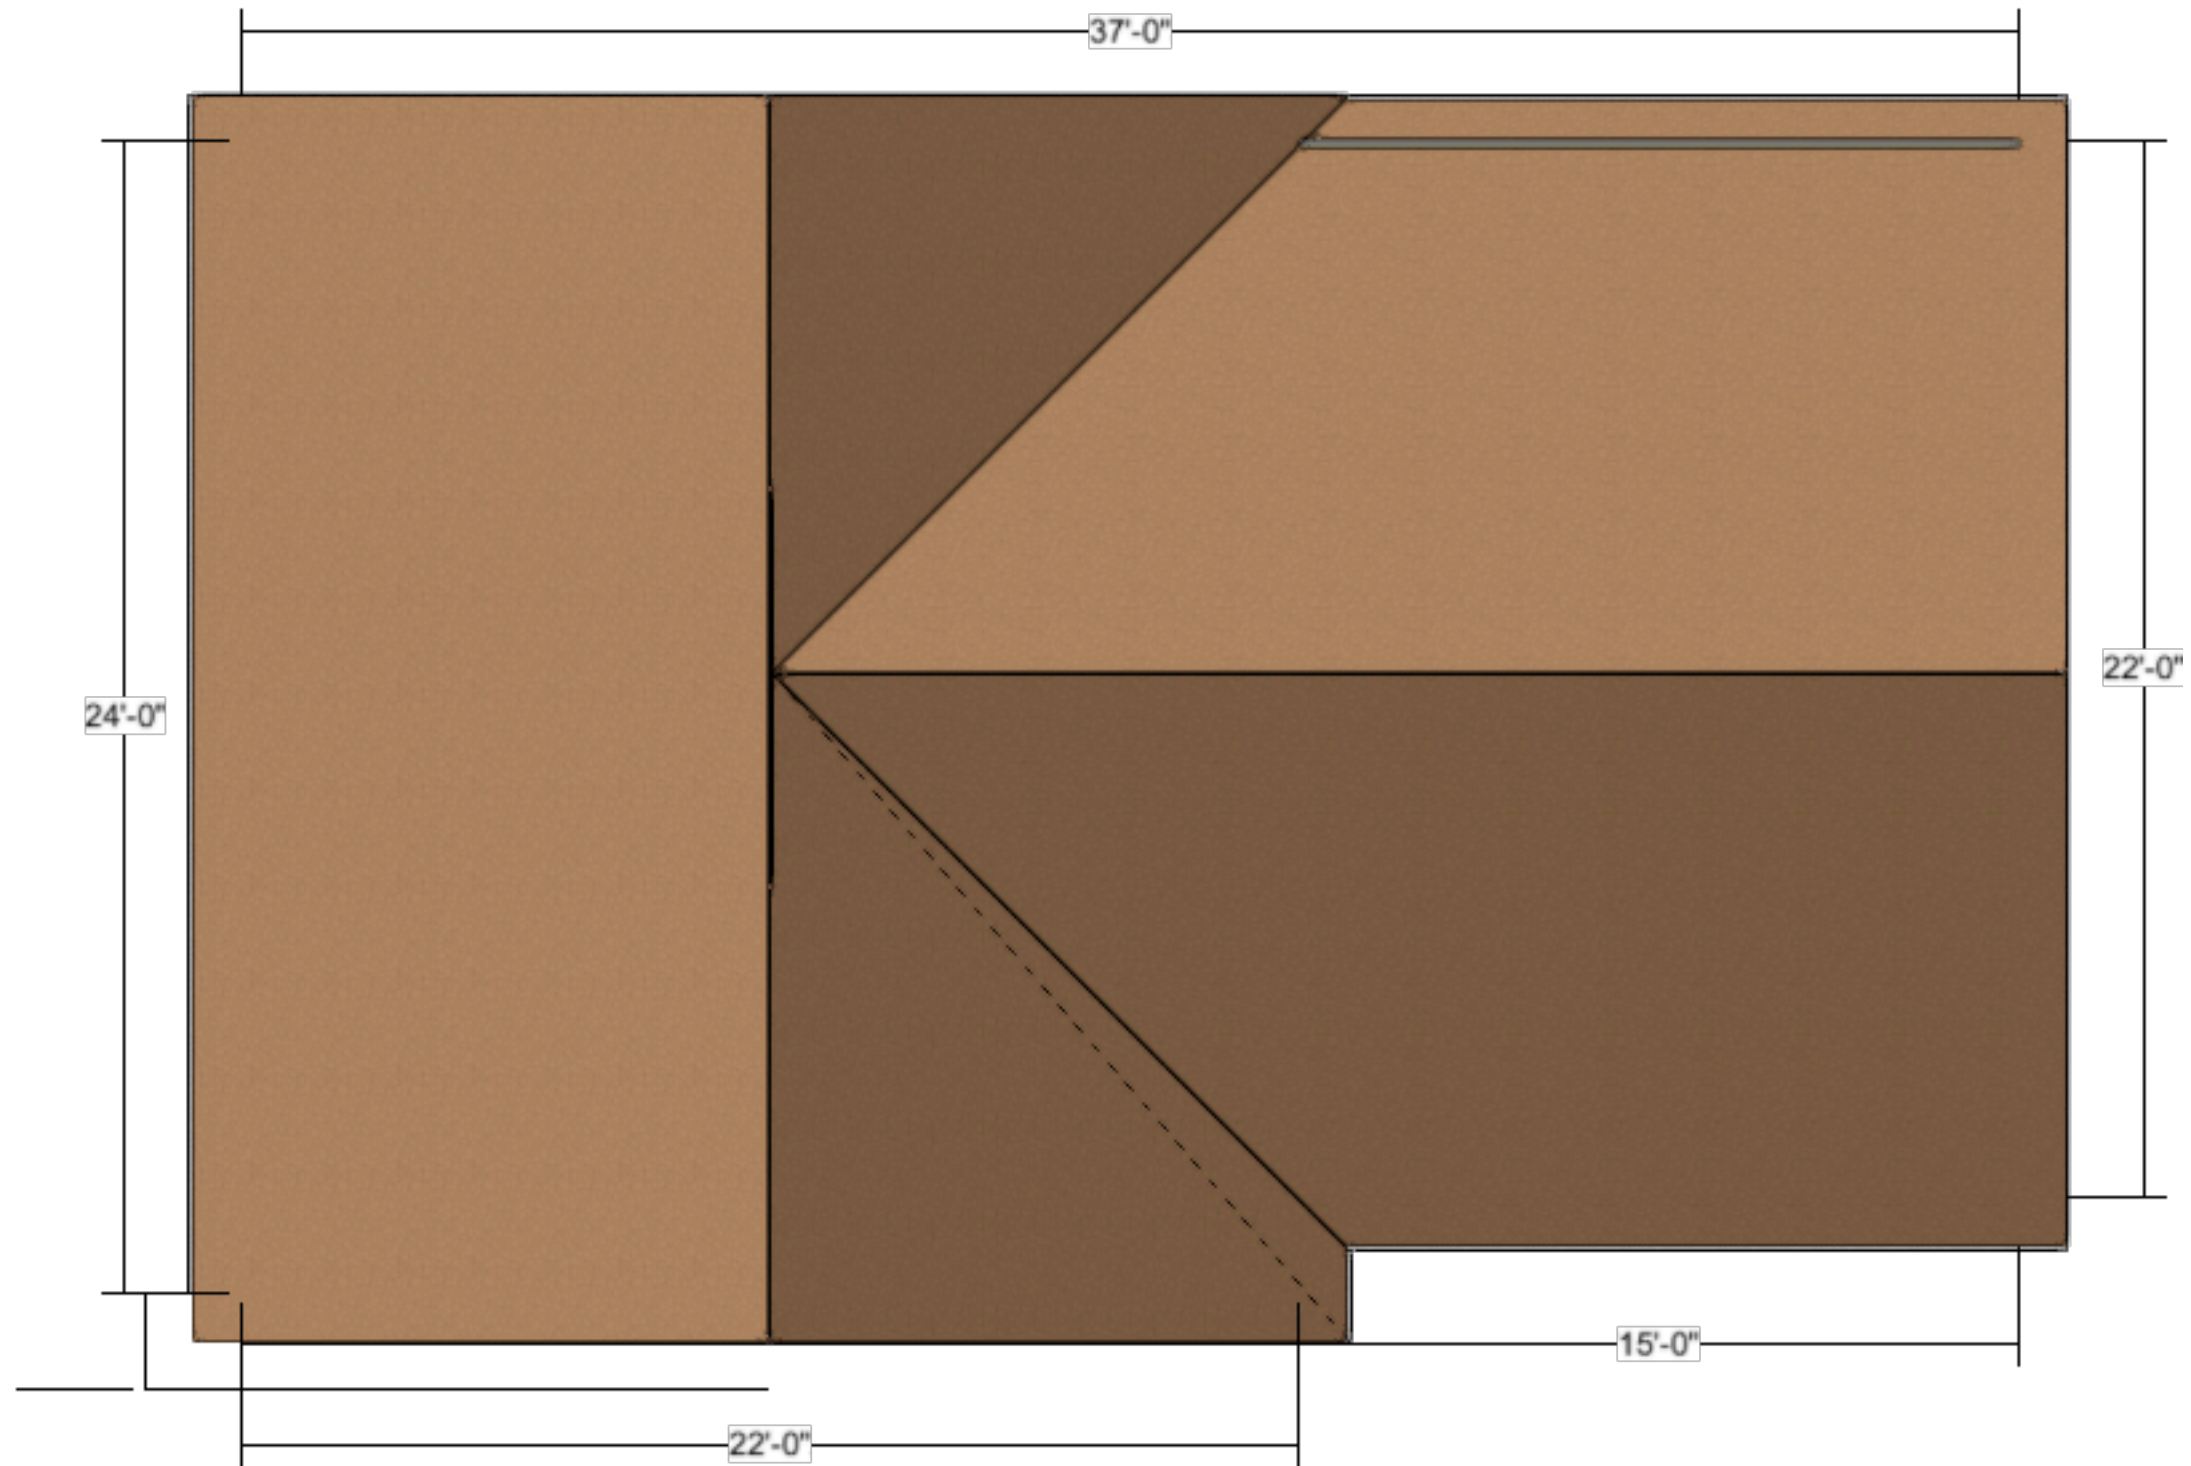


10 roof
Scale: 1/4" = 1'-0"

Title roof		
Drawing Number 10	Drawn By BLA	Date 4/20/19
CAD File Name Anderson-Squitieri Garage2.vwx		

 

Title Top/Plan View		
Drawing Number 1	Drawn By BLA	Date 4/20/19
CAD File Name Anderson-Squitieri Garage.vwx		

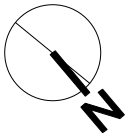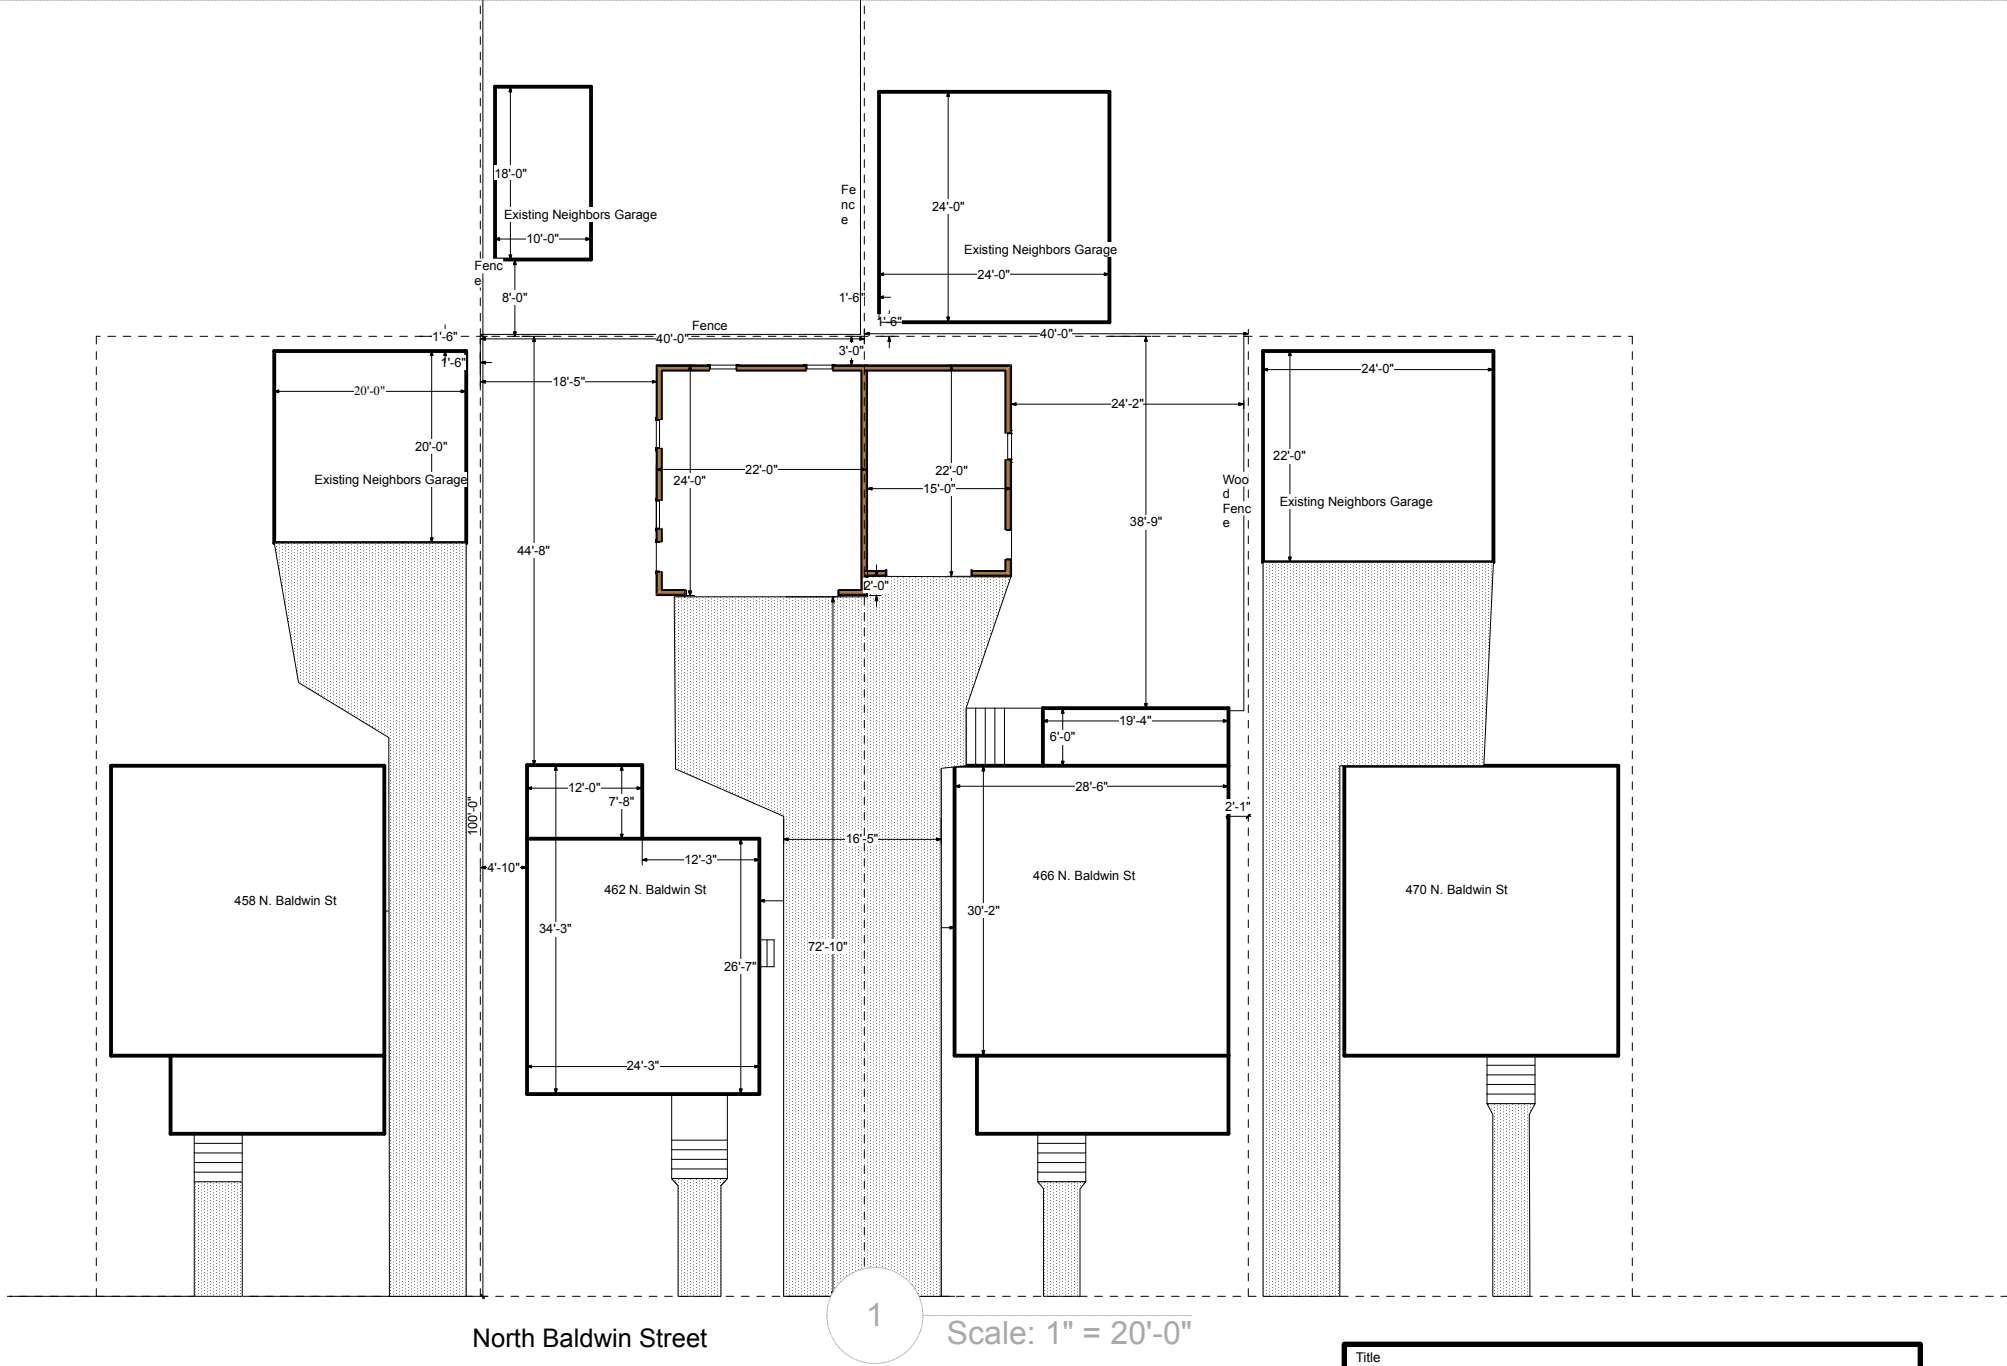

Title		
Site Plan Proposed		
Drawing Number	Drawn By	Date
	BLA	4/20/19
CAD File Name		
Anderson Squitieri Garage.vwx		