



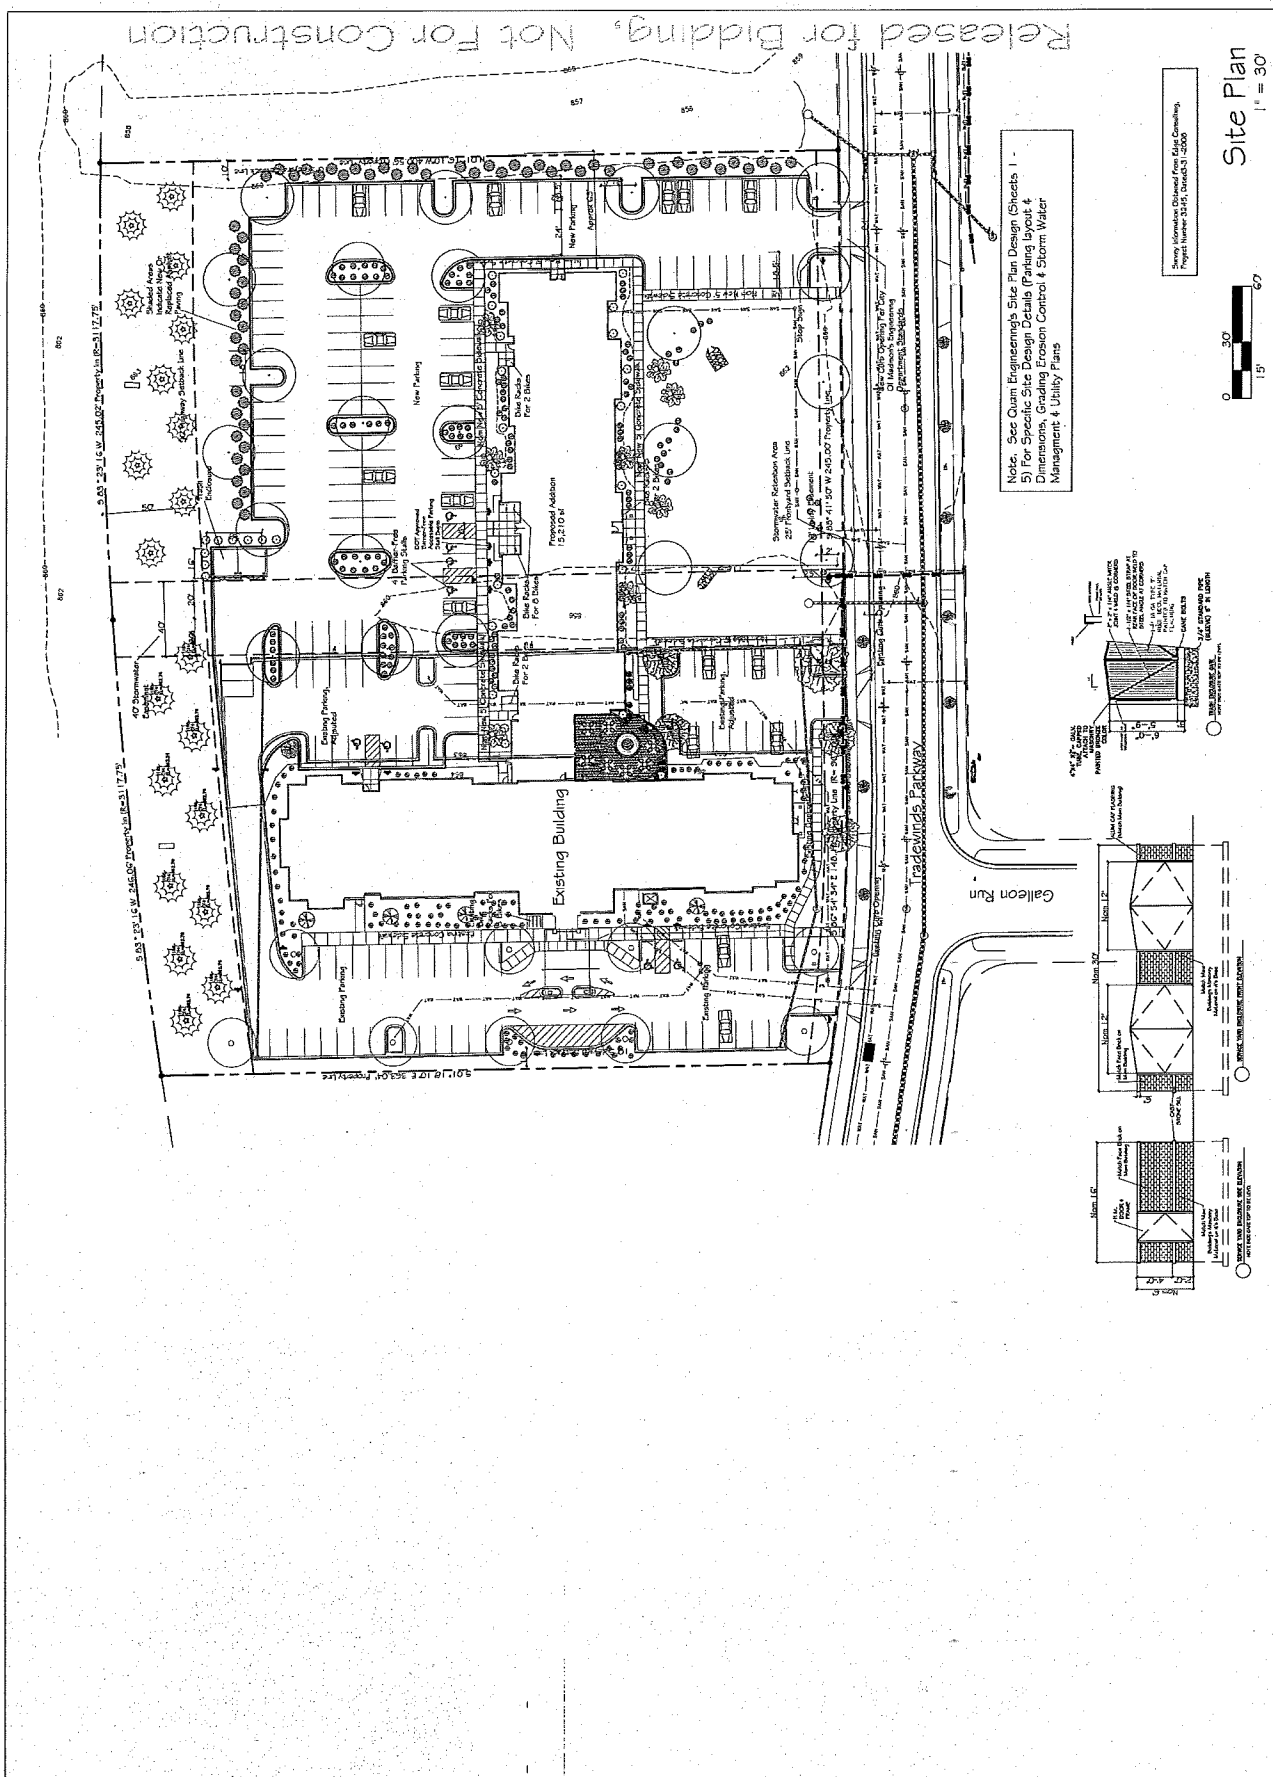

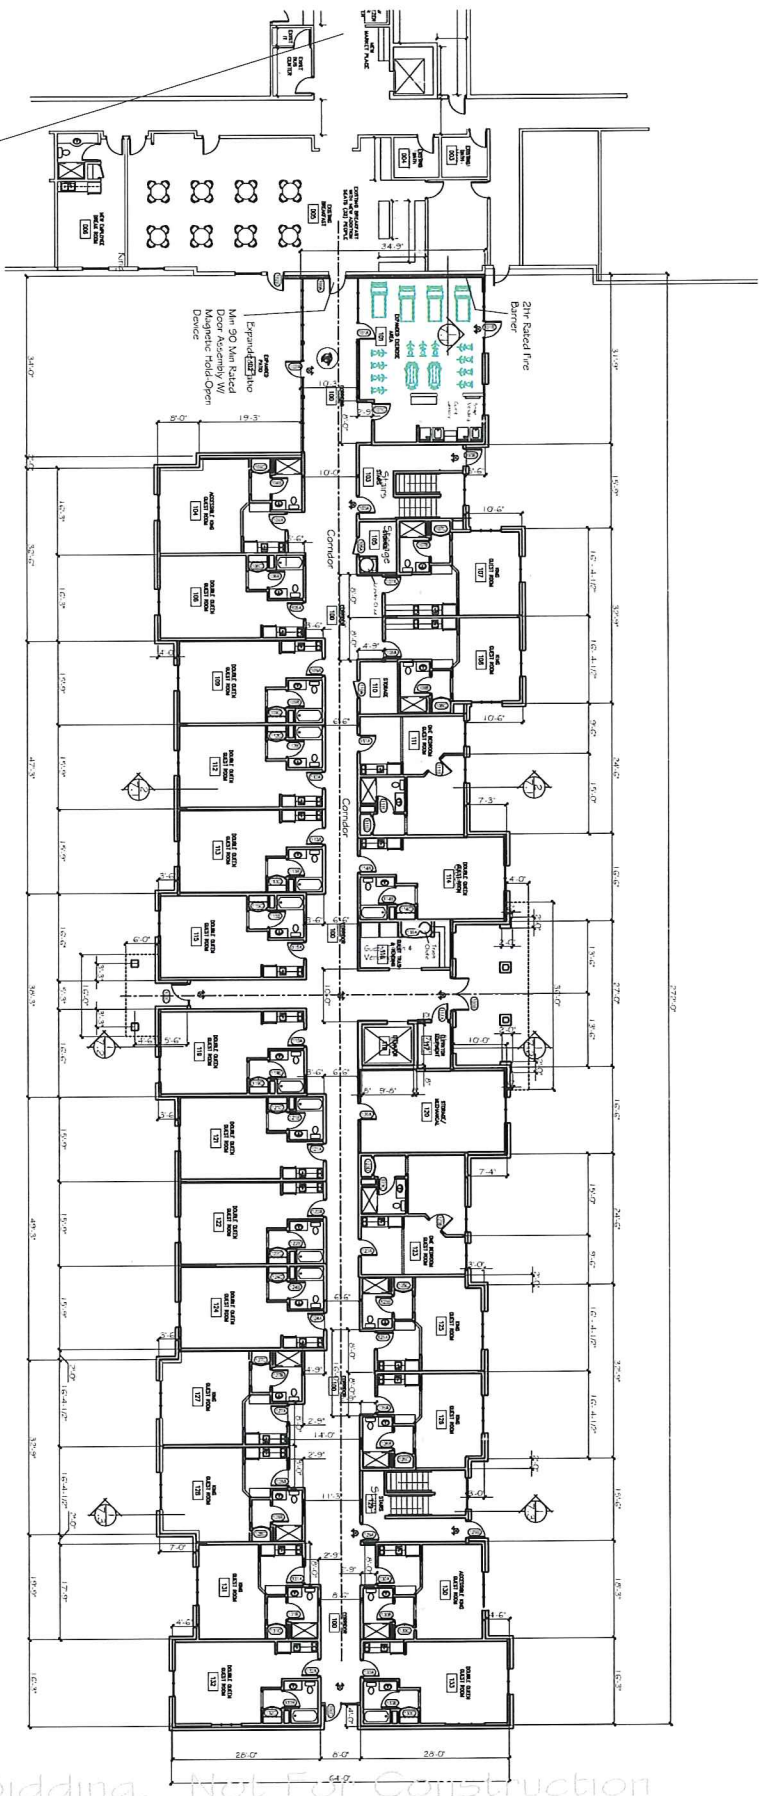

Note: See Sheet 6.7 For Typical Room Layouts

Building Addition Floor Plan
Main Level
3/32" = 1'-0"

24 Guest Rooms This Level
72 Rooms Total
Addition Area: 15,210 sf This Level

Scale as Noted

Partial Existing Building Floor Plan
Main Level
3/32" = 1'-0"

Released for Bidding. Not For Construction

PLAN NORTH

Scale as Noted

REVISIONS:

NO.	DATE	DESCRIPTION
1	12 JUN 2013	2015-31

6.2

Transcend
Architects & Engineers
103 Cherry Street
San Francisco, CA 94102
(415) 433-2222
www.transcendarch.com

Bauer-Raether Builders, Inc.
4802 Tradewinds Parkway
Madison, WI 53704
(608) 222-1980
www.bauer-raether.com

Bauer-Raether Builders
Sleep-Inn & Suites Addition
4802 Tradewinds Parkway
Madison, WI



BUSINNES PLAN AND MENU

The Sleep Inn is a standard 88-unit hotel providing overnight lodging for guests staying 1-4 nights.

The Mainstay Suites is a 68-unit extended stay hotel providing overnight lodging for guests staying 5-30 nights.

Therefore, we are a 156-unit dual branded hotel with the DBA Sleep Inn-MainStay Madison.

We are seeking a license to serve beer and wine only for a weekday Manager's Reception. The hours will be Monday through Thursday between 5 pm and 7 pm.

We also will be serving snacks, appetizers, hors d' oeuvres, and non-alcoholic beverages.