



WYSER
ENGINEERING



3100 STRAUBEL STREET
MADISON, WI 53704

MADISON COLLEGE STRAUBEL STREET
TENNIS COURT REDEVELOPMENT
CITY OF MADISON, DANE COUNTY, WI


Sheet Title:
SITE PLAN

Revisions:

No.	Date:	Description:

Graphic Scale	0' 10' 20' 40' 60'
Wyser Number	18-0573
Set Type	CONCEPTUAL
Date Issued	10/04/2018
Sheet Number	C100

DIGGERS HOTLINE
Toll Free (800) 242-8511 -or- 811
Hearing Impaired TDD (800) 542-2289
www.DiggersHotline.com

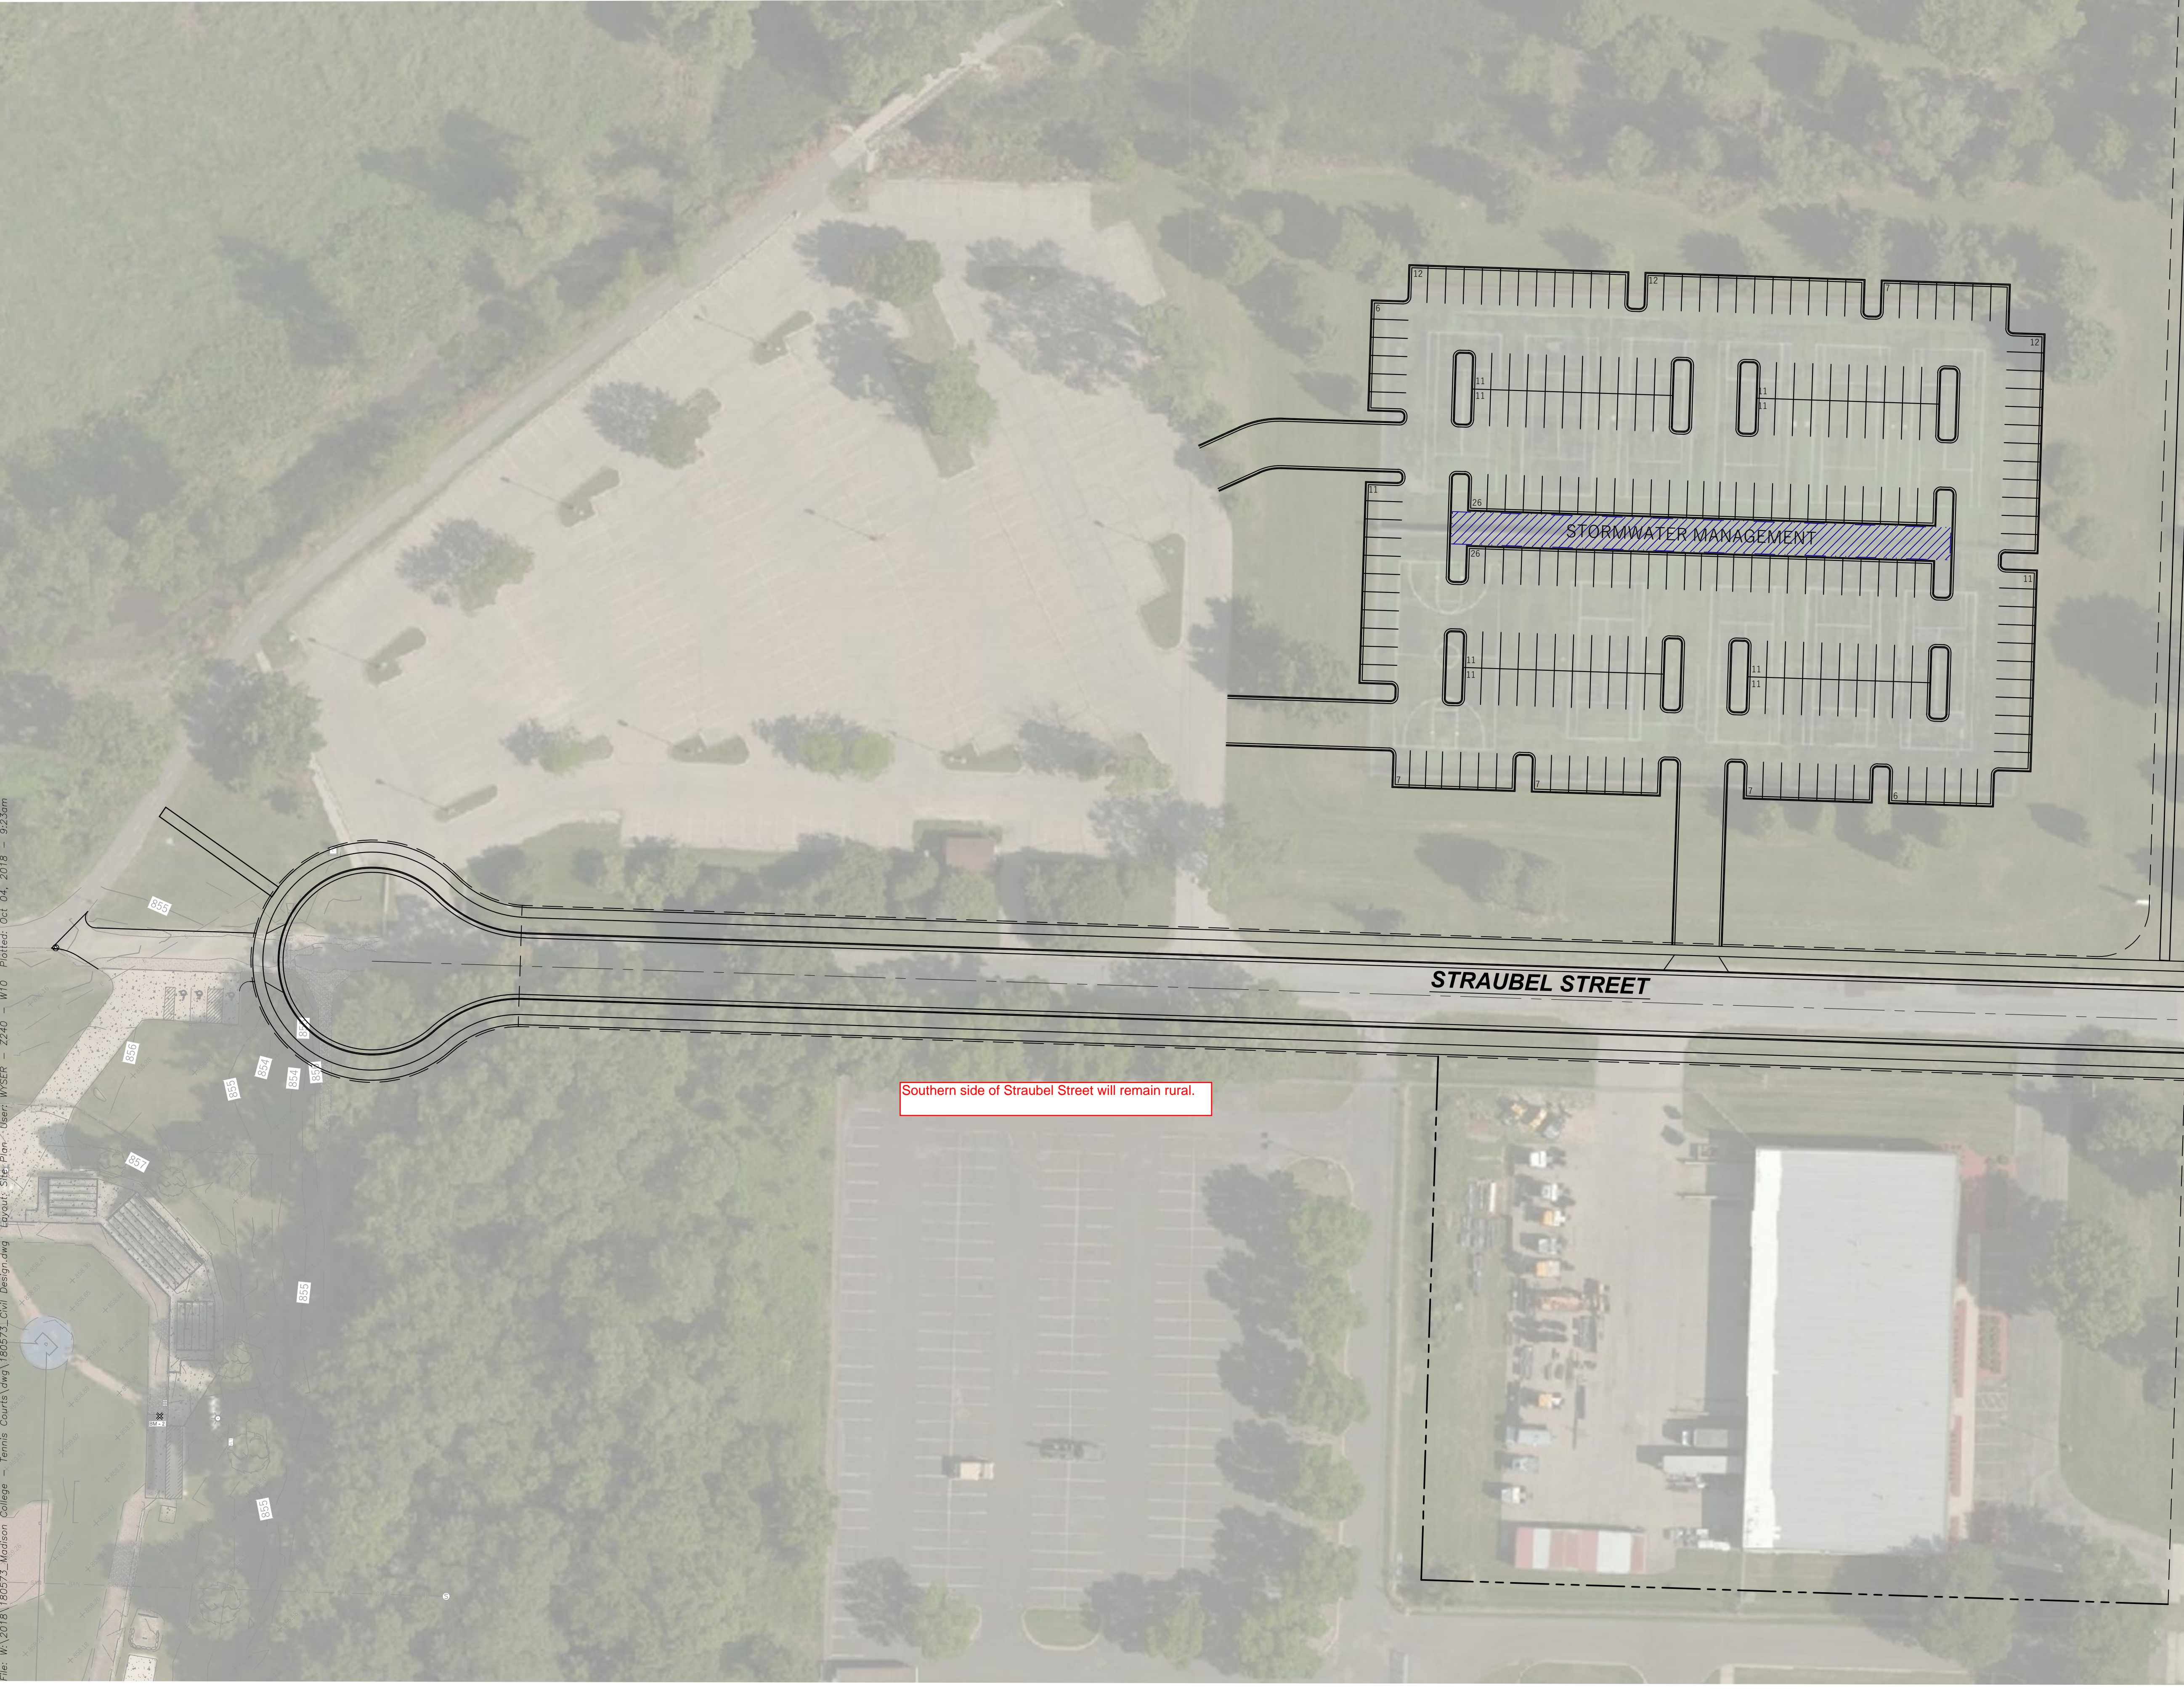

File: W:\2018\180573_Madison College - Tennis Courts.dwg | 180573_Civil Design.dwg | Layout: Site Plan | User: WYSE | 2240 - W10 Plotted: Oct 04, 2018 - 9:25am