

preliminary

This work was prepared by me or under my supervision and execution of the project will be under my supervision. I am a duly Licensed Professional Engineer, Architect and Surveyor of the State of Wisconsin.

© 2013 Isthmus Architecture, Inc.

**MONONA TERRACE
GENERAL RENOVATIONS**
Monona Terrace Community & Convention Center
One John Nolen Drive, Madison, WI 53703


Proj. No.:	1302.01
Scale:	
Drawn By:	pr
Date:	06-18-13
Rebid Date:	
Rev. Date:	

REFERENCE FLOOR PLANS


Sheet Title

Sheet No:


A1.0

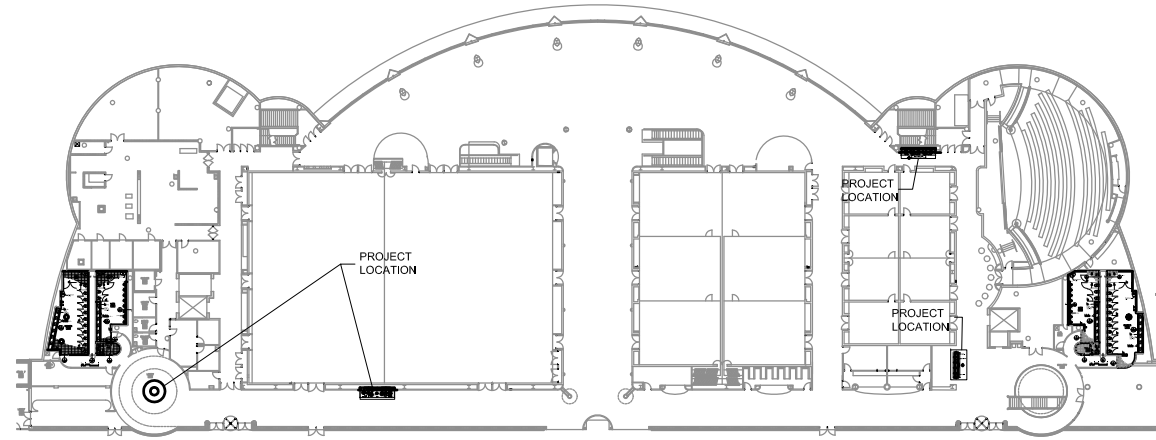

3 FLOOR PLAN - Level 4
Scale: 1"=40'-0"

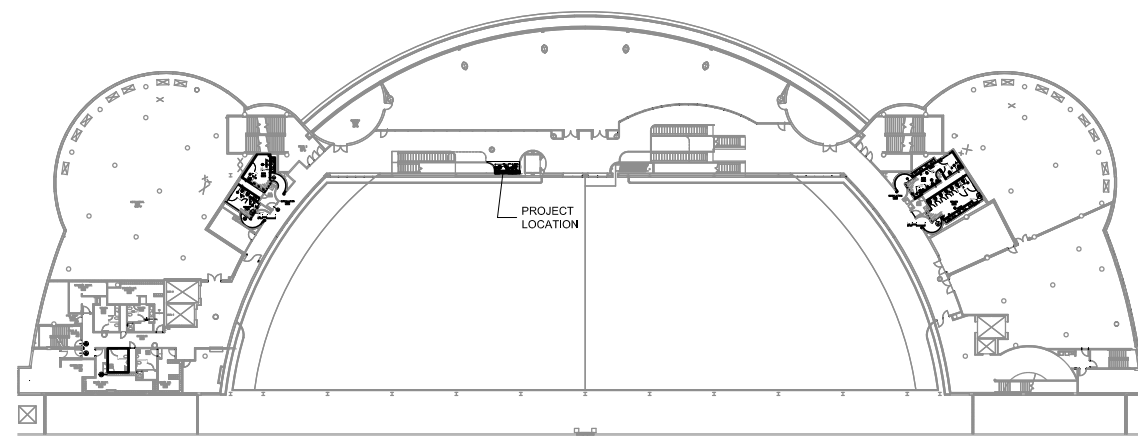

2 FLOOR PLAN - Level 2
Scale: 1"=40'-0"

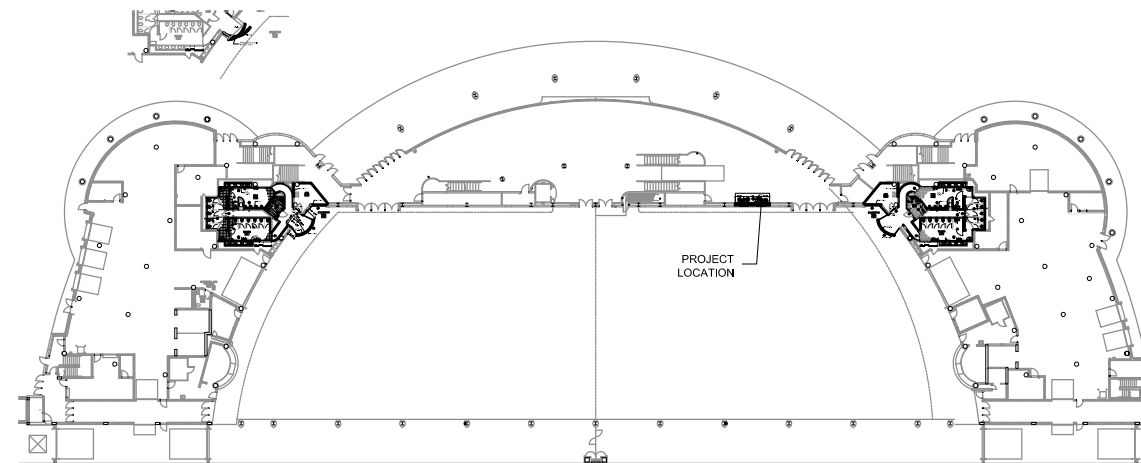

1 FLOOR PLAN - Level 1
Scale: 1"=40'-0"

