


**FRONT ELEVATION**  
Scale: 3/16" = 1'-0"

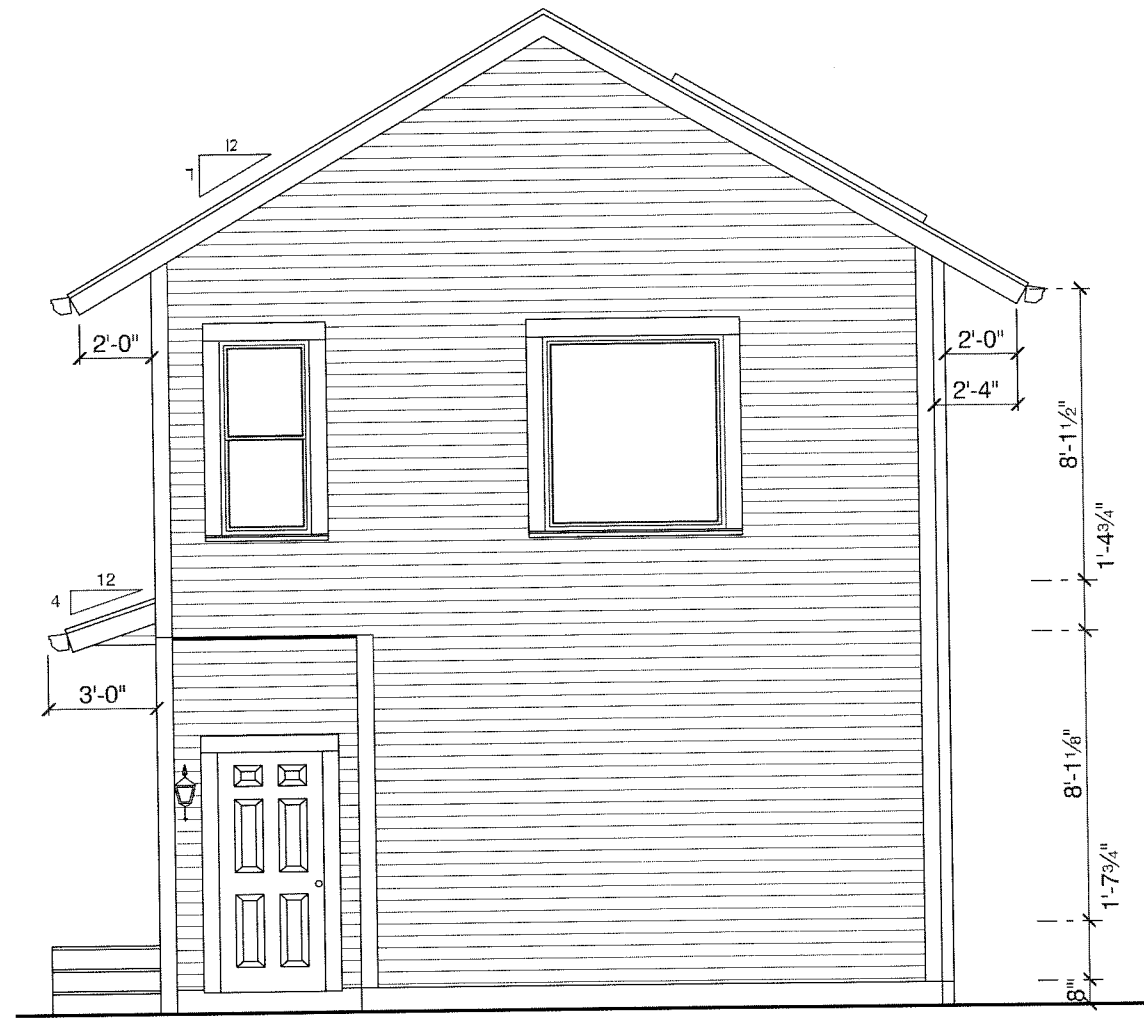

**REAR ELEVATION**  
Scale: 3/16" = 1'-0"

14 SOUTH FRANKLIN STREET MADISON, WI 53703

**MARLING LUMBER COMPANY**  
1801 E. WASHINGTON AVE. MADISON, WI 53704

Scale: As Shown	<b>ELEVATIONS</b>	DRAWN BY: <b>Brian K. &amp; Chris D.</b>
Date: 02-04-11		

**PROGRESS BUILDERS**

ALTHOUGH EVERY EFFORT HAS BEEN MADE IN PREPARING THESE PLANS AND CHECKING THEM FOR ACCURACY, THE CONTRACTORS MUST CHECK ALL DETAILS AND DIMENSIONS AND BE RESPONSIBLE FOR THE SAME.	DRAWING NUMBER: <b>OF</b>
---	------------------------------