

ALL SAINTS PHASE III

CONTENTS

TITLE SHEET

NARRATIVE DESCRIPTION

CONTEXTUAL PHOTOS

PLANS AND INFORMATION

SITE PLAN; 1" = 60' SCALE
SITE PLAN; 1" = 30' SCALE

FLOOR PLANS

1" = 20' SCALE

ELEVATIONS

1" = 20' SCALE

PERSPECTIVES

LANDSCAPE PLAN


1" = 20' SCALE

CIVIL DRAWINGS

1" = 20' SCALE




SITE LOCATION

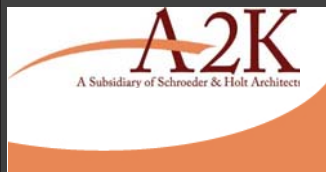

ARCHITECTURE 2000
311 E. Chicago St.
Suite 310
Milwaukee, WI 53202
414-727-2321


ALL SAINTS CAMPUS
TITLE SHEET

April 15, 2014

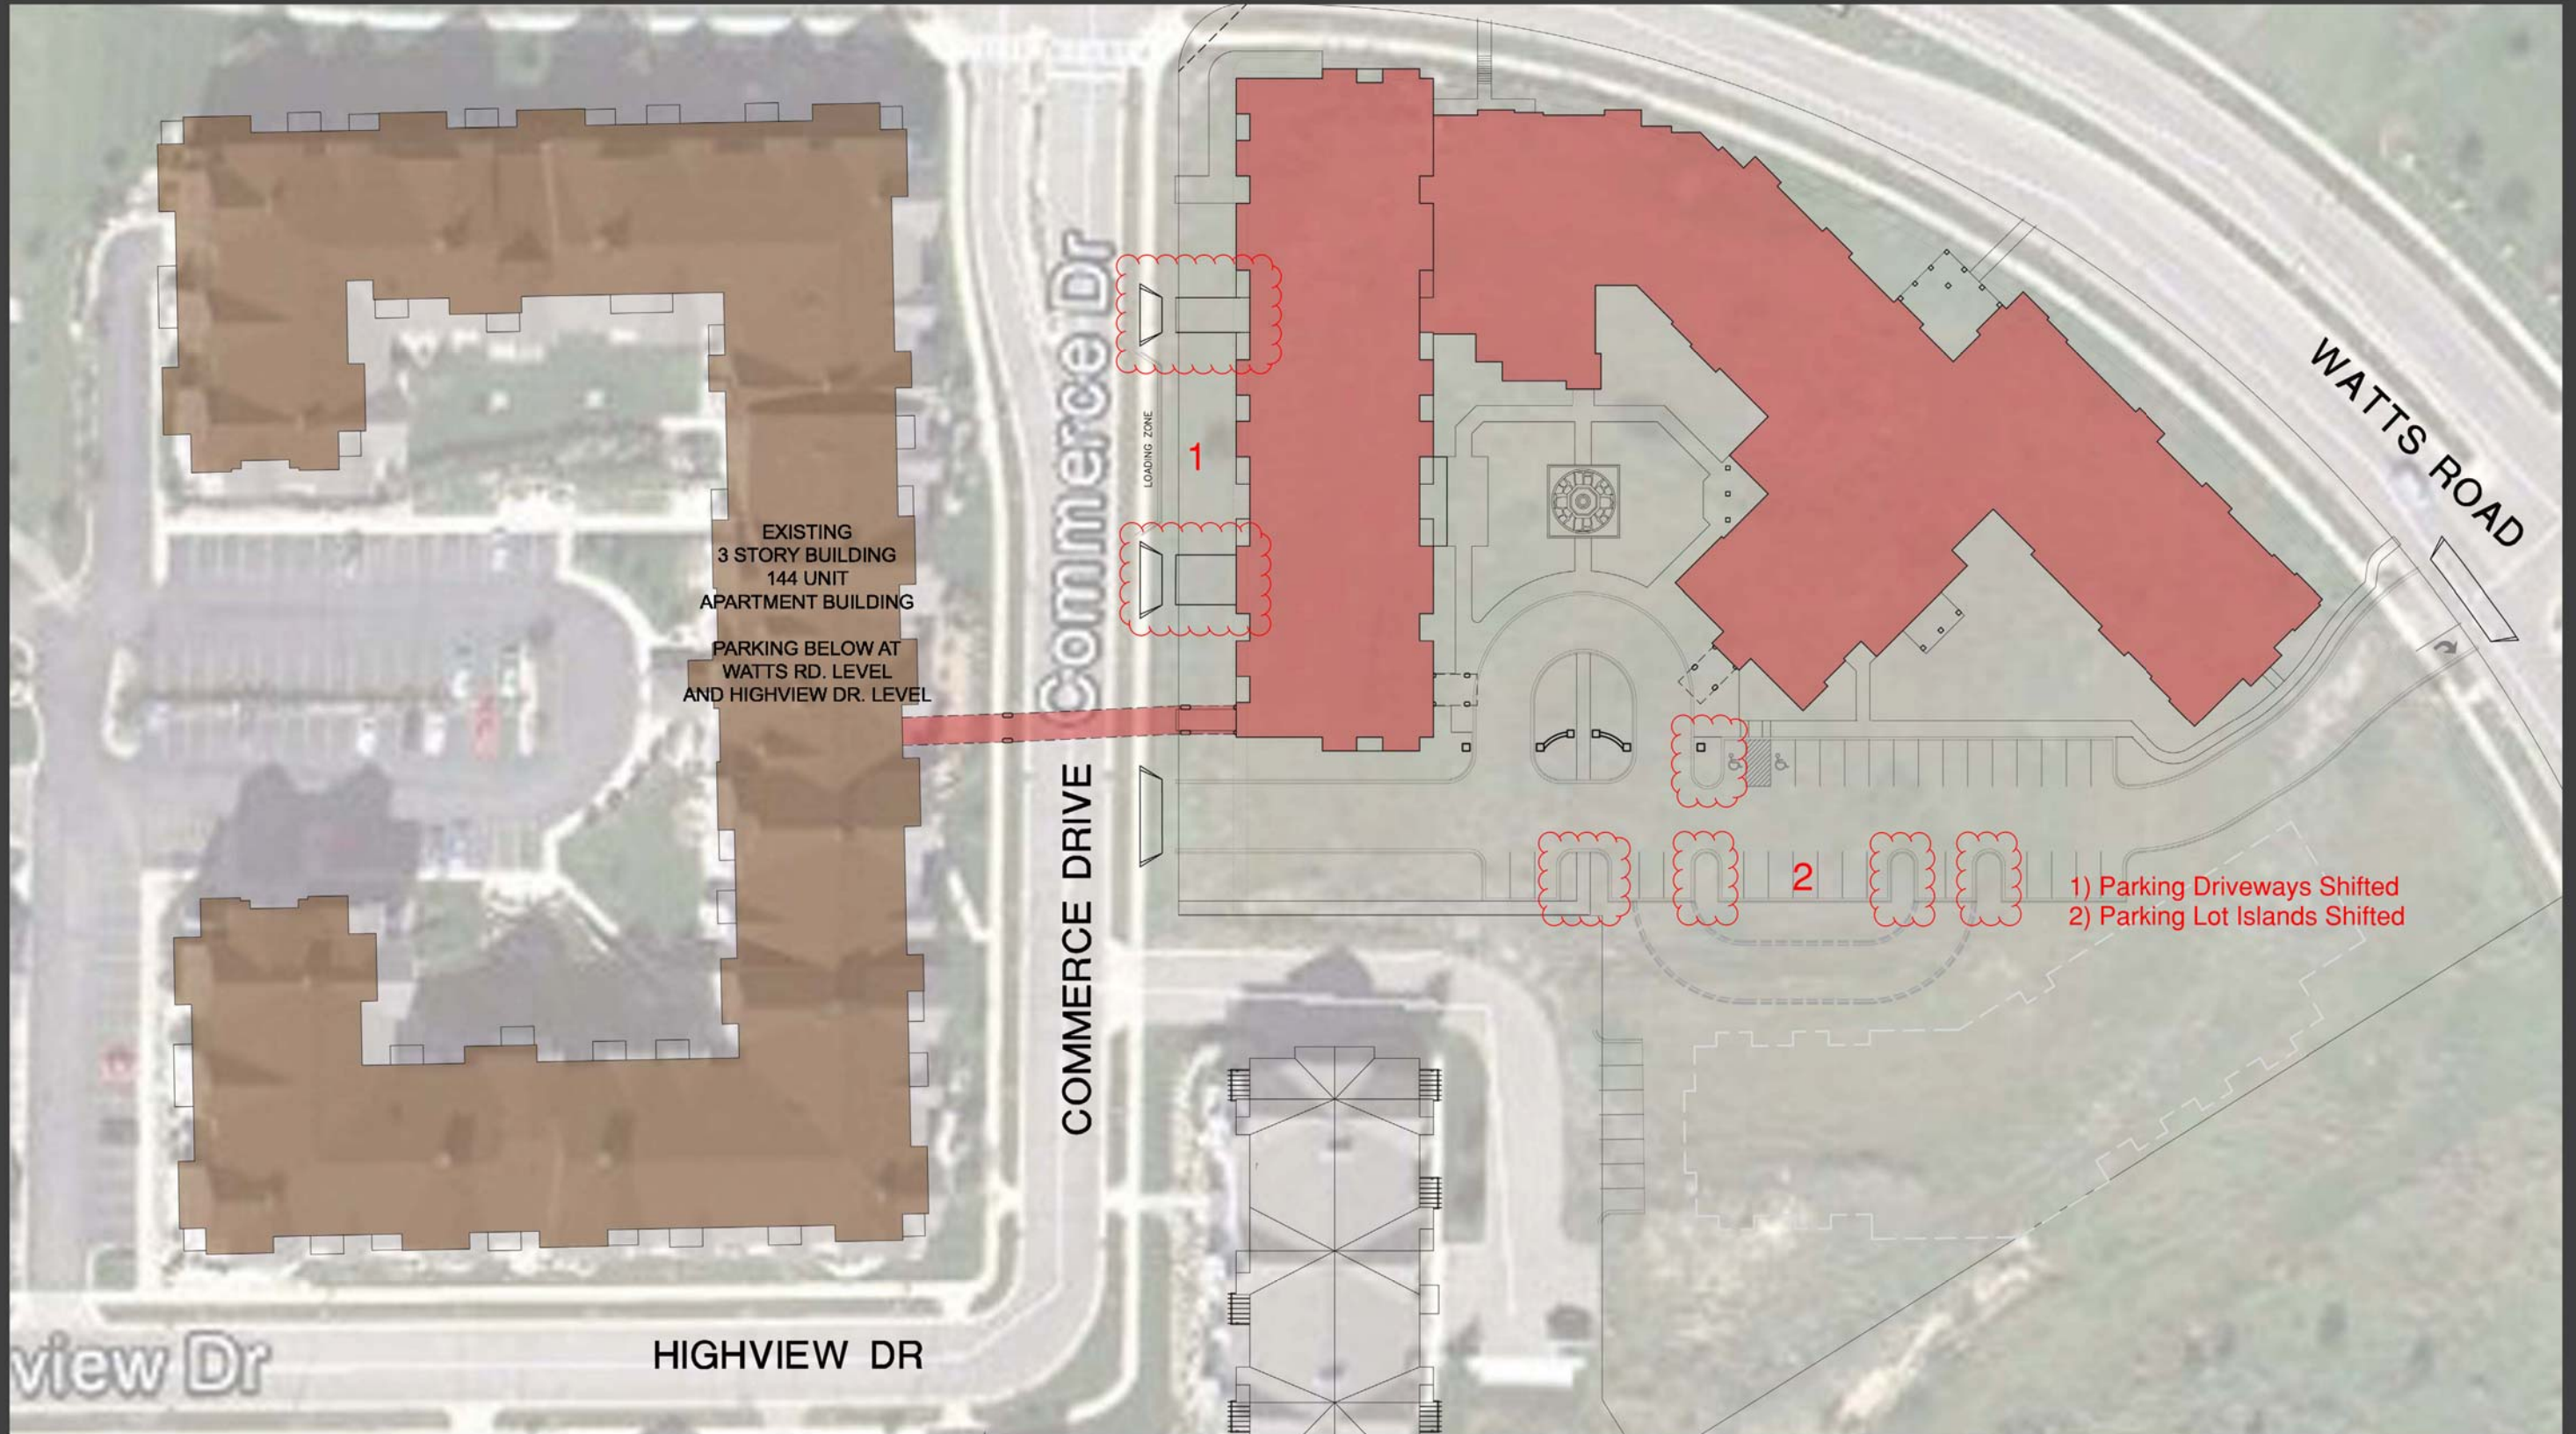


ARCHITECTURE 2000
311 E. Chicago St.
Suite 310
Milwaukee, WI 53202
414-727-2321



ALL SAINTS CAMPUS
SITE PLAN; 1" = 30' SCALE

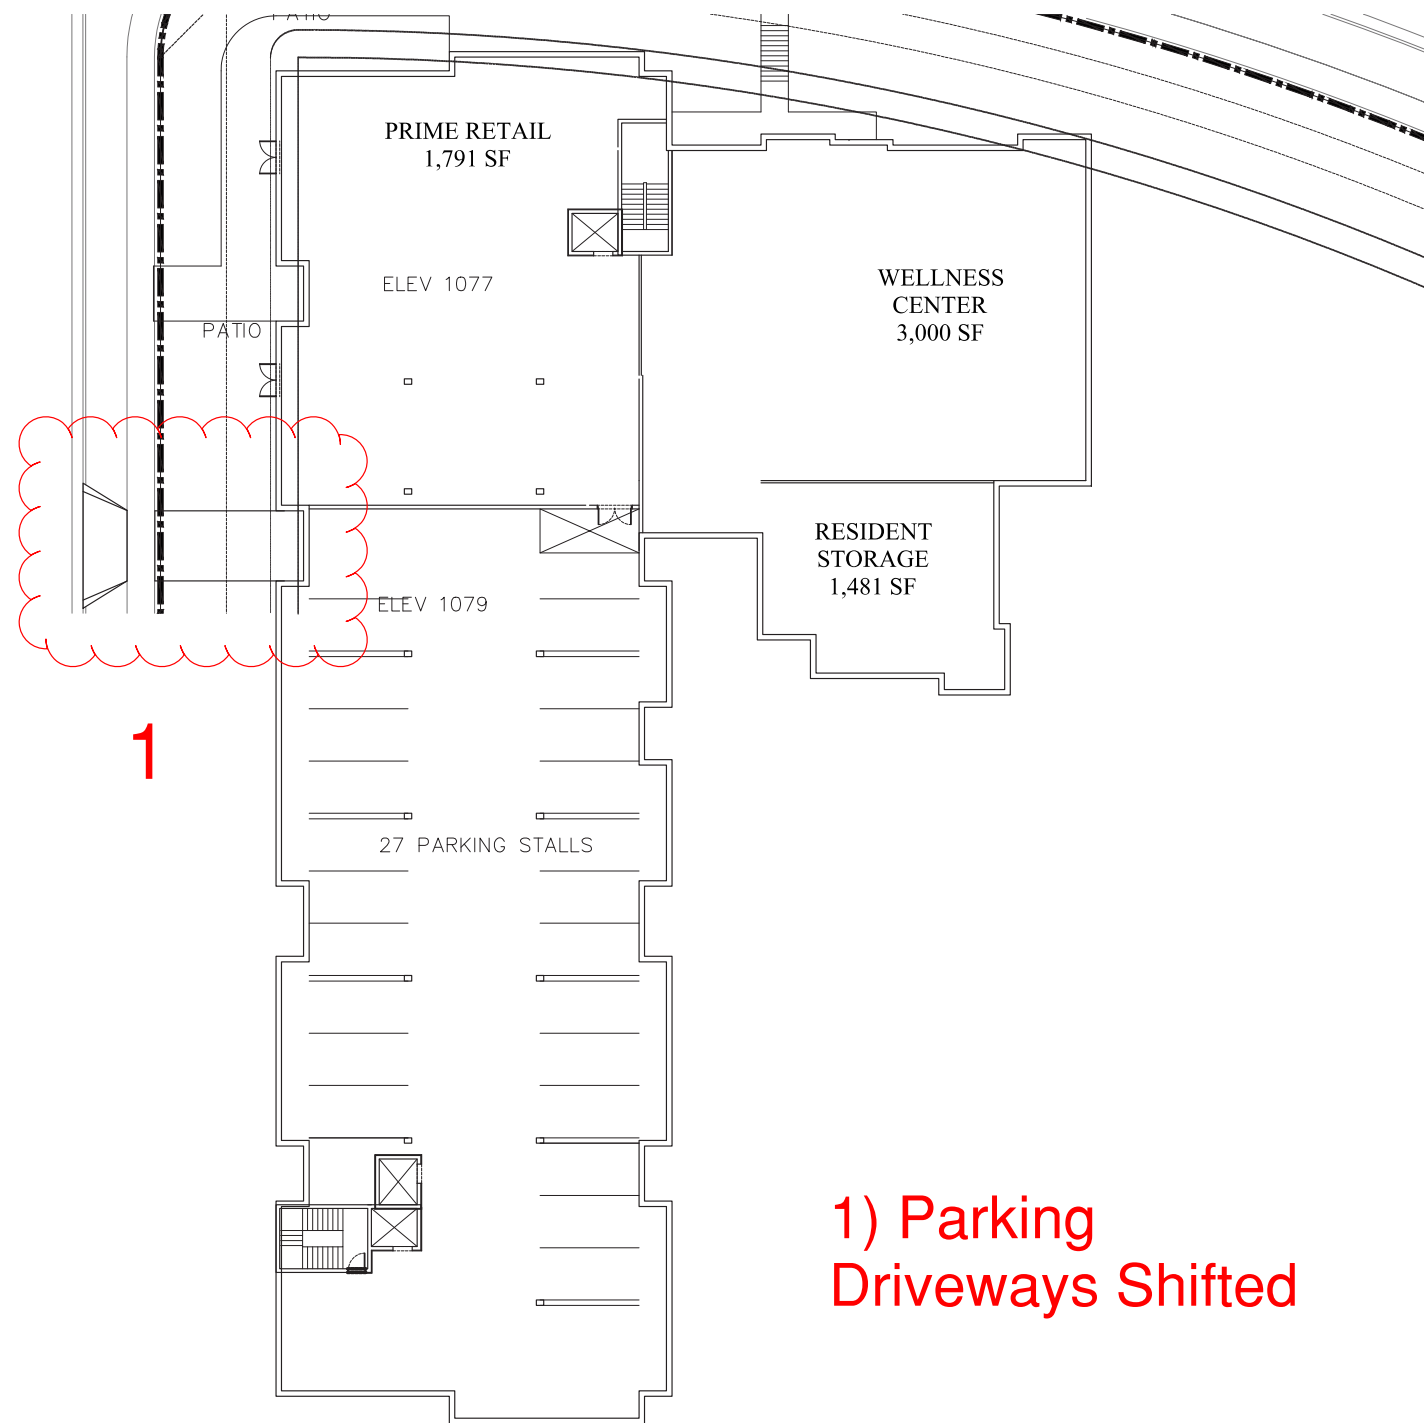

1) Parking
Driveways Shifted

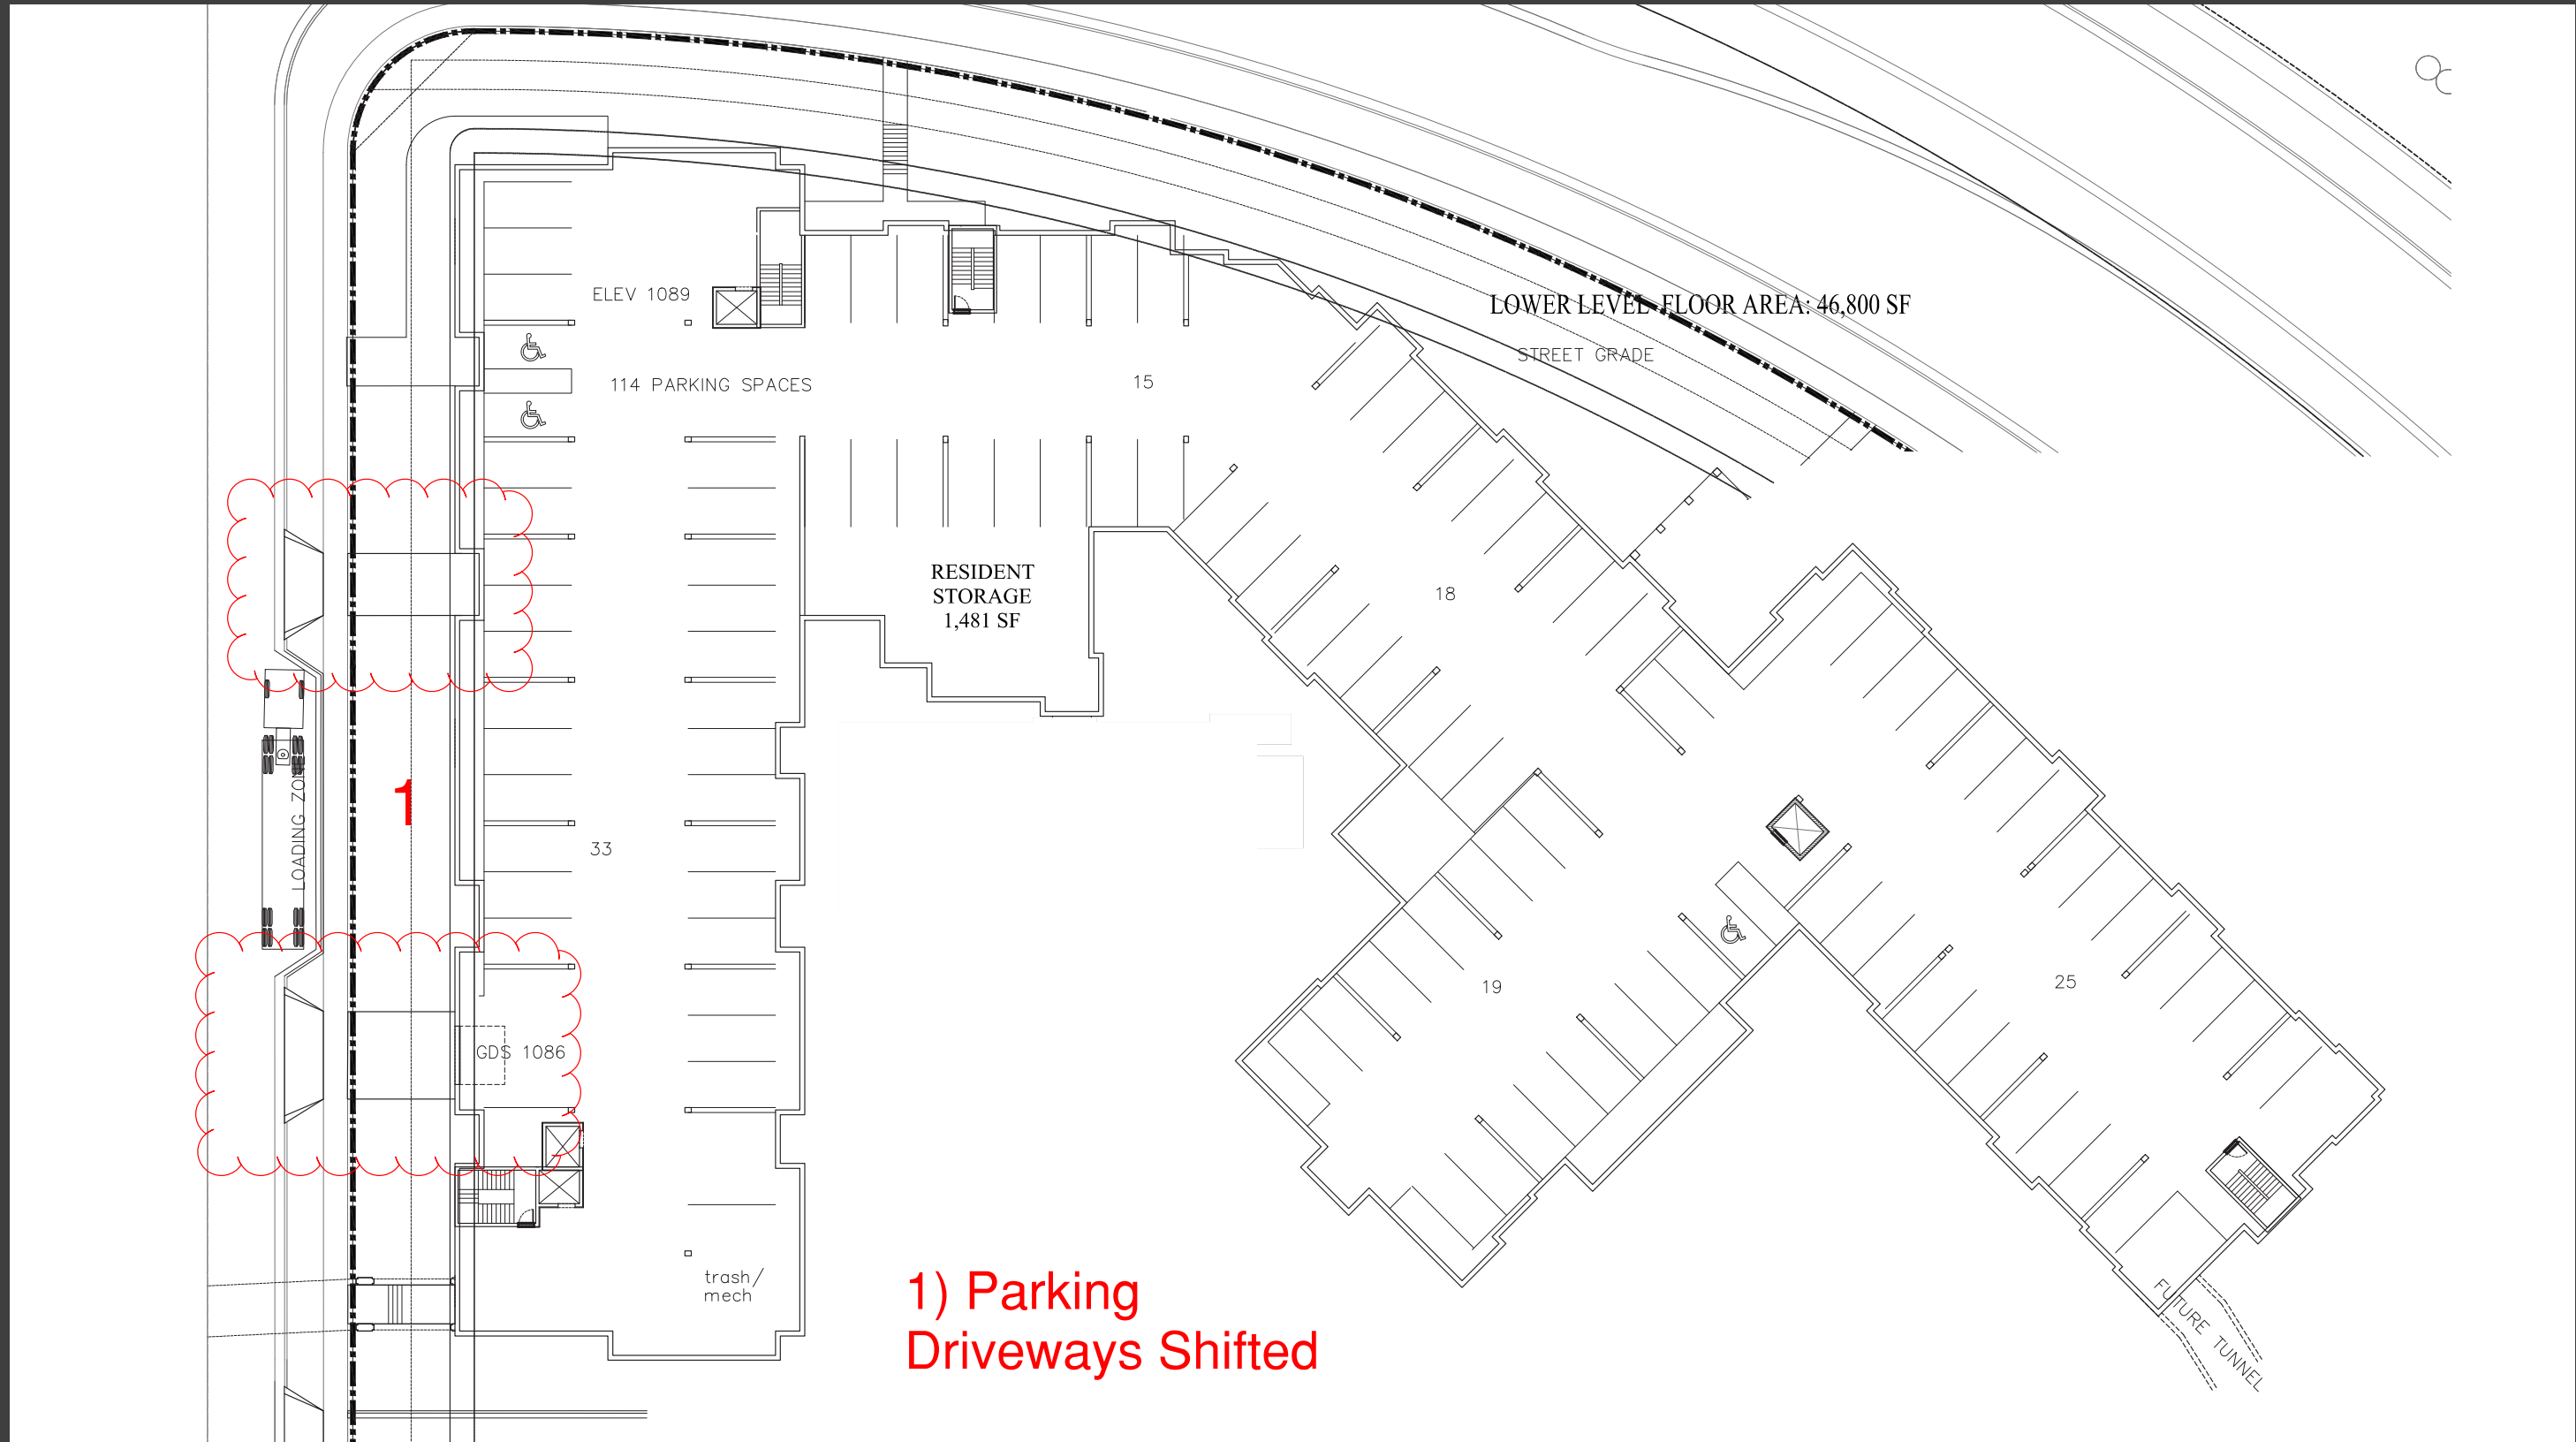


1) Parking Driveways Shifted

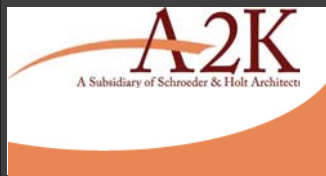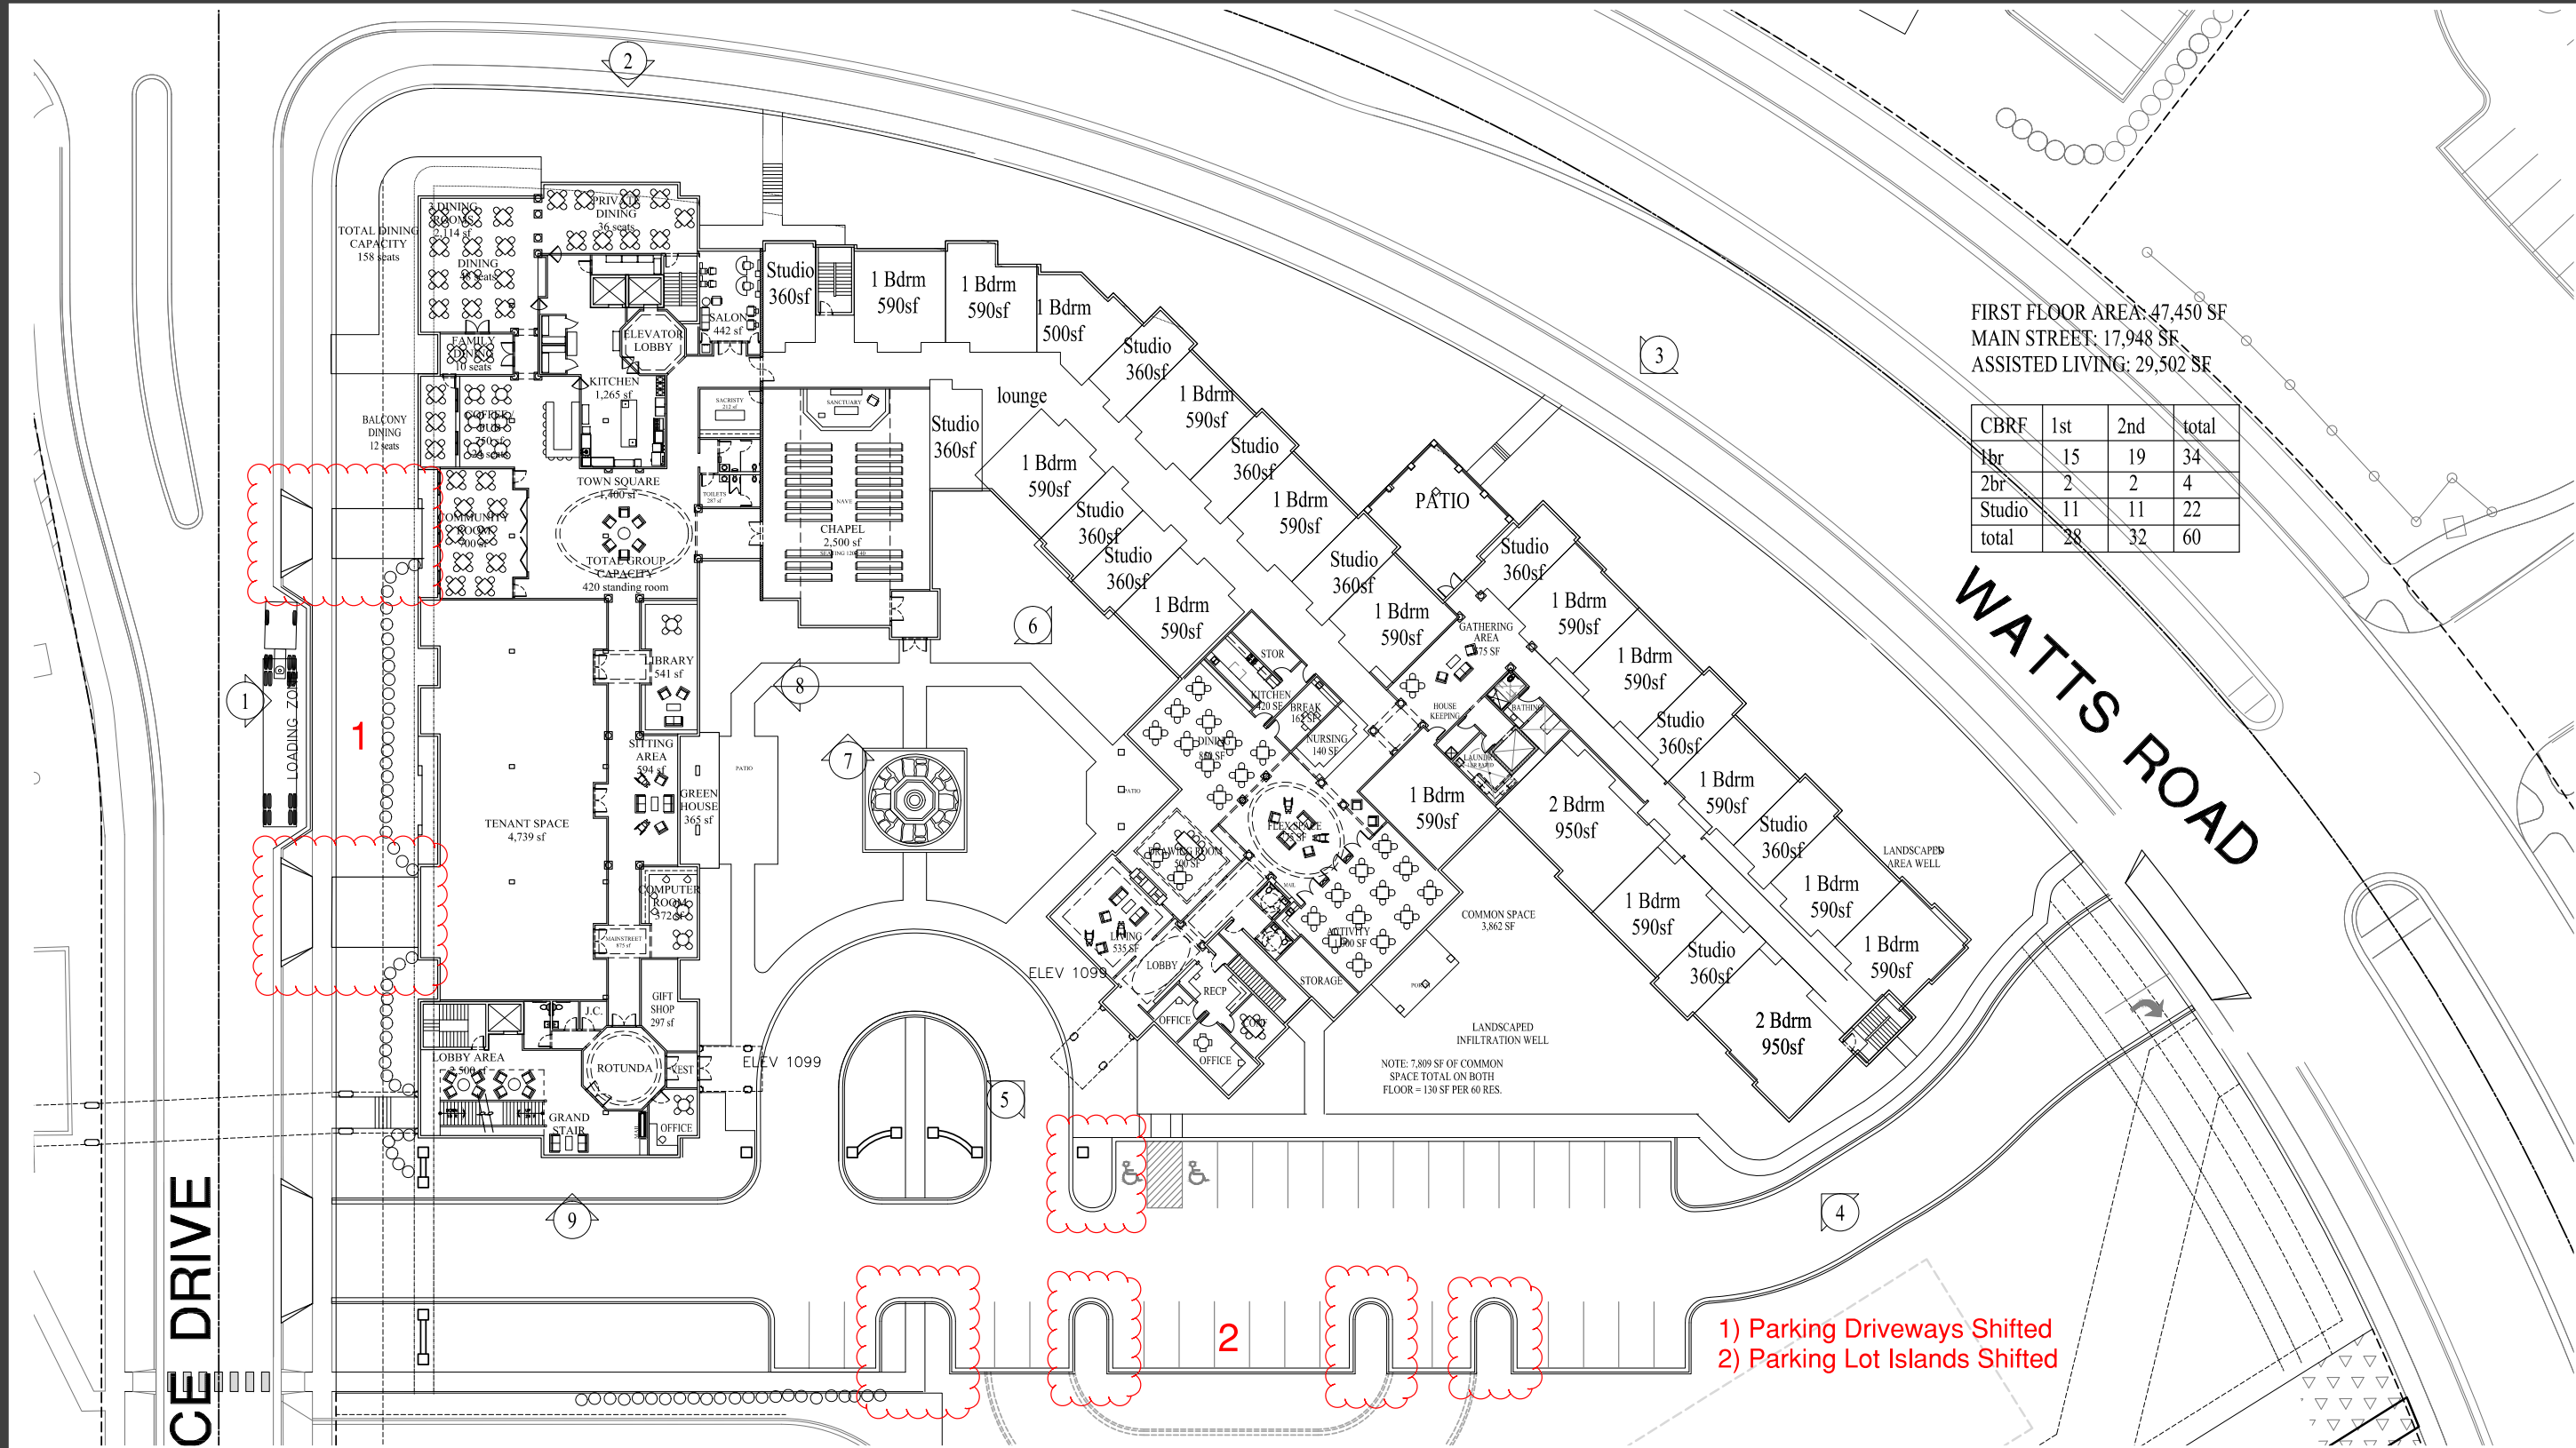


ARCHITECTURE 2000
 311 E. Chicago St.
 Suite 310
 Milwaukee, WI 53202
 414-727-2321

ALL SAINTS CAMPUS
 FIRST FLOOR: 1" = 20'

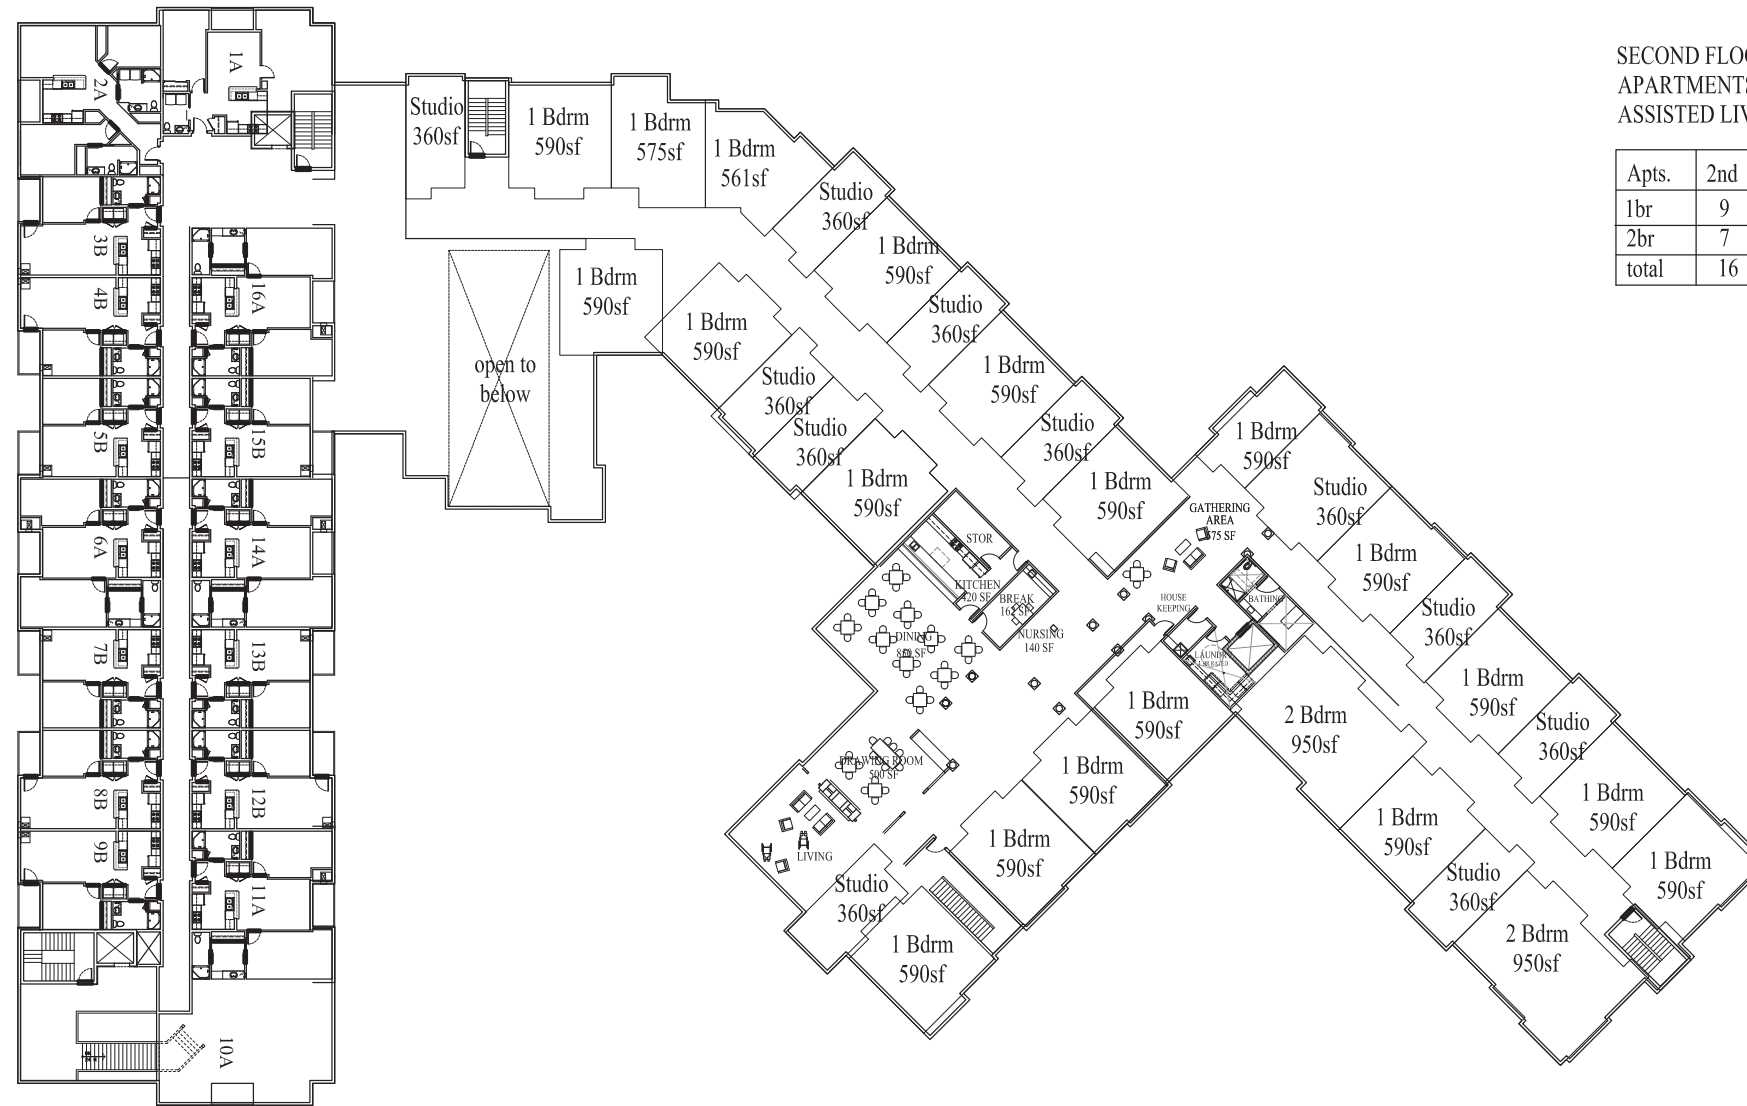


SECOND FLOOR AREA: 46,535 SF
 APARTMENTS: 17,590 SF
 ASSISTED LIVING: 26,365 SF

Apts.	2nd	3rd	4th	total
1br	9	9	9	27
2br	7	7	7	21
total	16	16	16	48

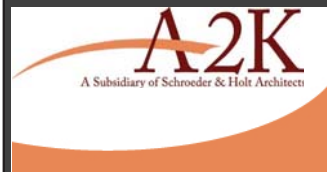


ARCHITECTURE 2000
 311 E. Chicago St.
 Suite 310
 Milwaukee, WI 53202
 414-727-2321

ALL SAINTS CAMPUS
SECOND FLOOR: 1" = 20'

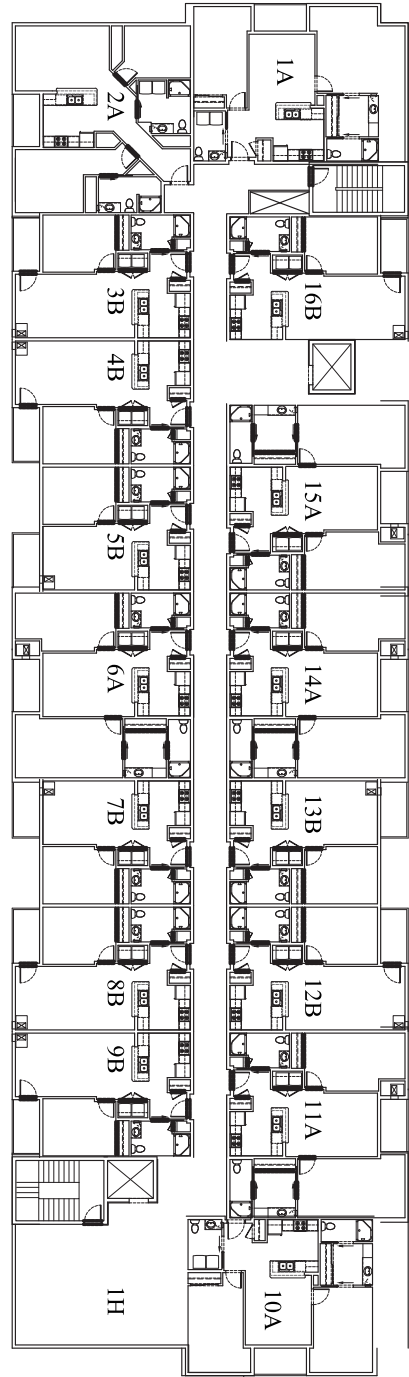

THIRD FLOOR AREA: 17,590 SF
 APARTMENTS: 17,590 SF

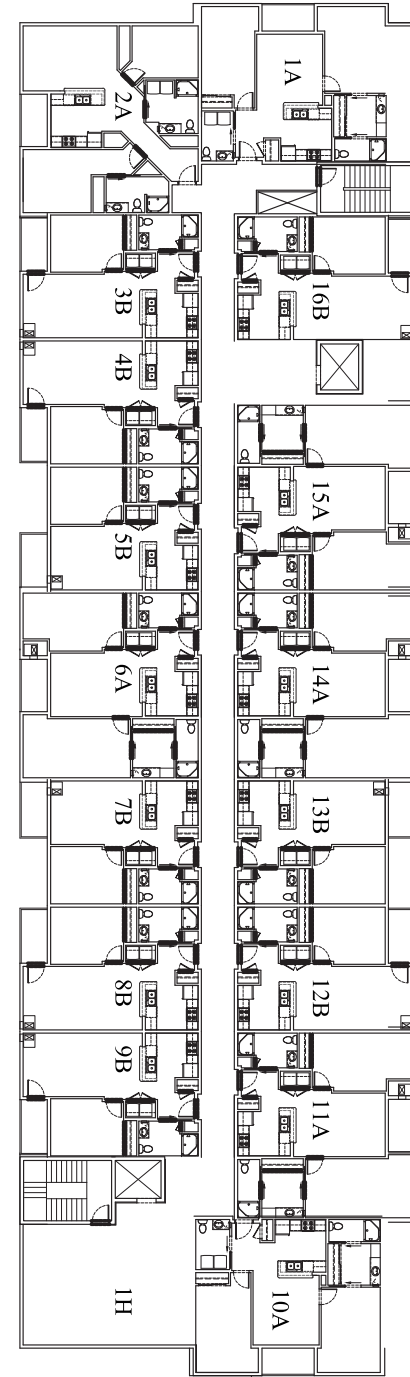

FOURTH FLOOR AREA: 17,590 SF
 APARTMENTS: 17,590 SF



ARCHITECTURE 2000
 311 E. Chicago St.
 Suite 310
 Milwaukee, WI 53202
 414-727-2321

ALL SAINTS CAMPUS
 THIRD AND FOURTH FLOOR: 1" = 20'



2

WATTS RD. ELEVATION OF INDEPENDENT APARTMENT

Changes Per UDC comments



1


COMMERCE ST. ELEVATION

Changes Per UDC comments



ARCHITECTURE 2000
311 E. Chicago St.
Suite 310
Milwaukee, WI 53202
414-727-2321


ALL SAINTS CAMPUS
ELEVATIONS: 1" = 20'

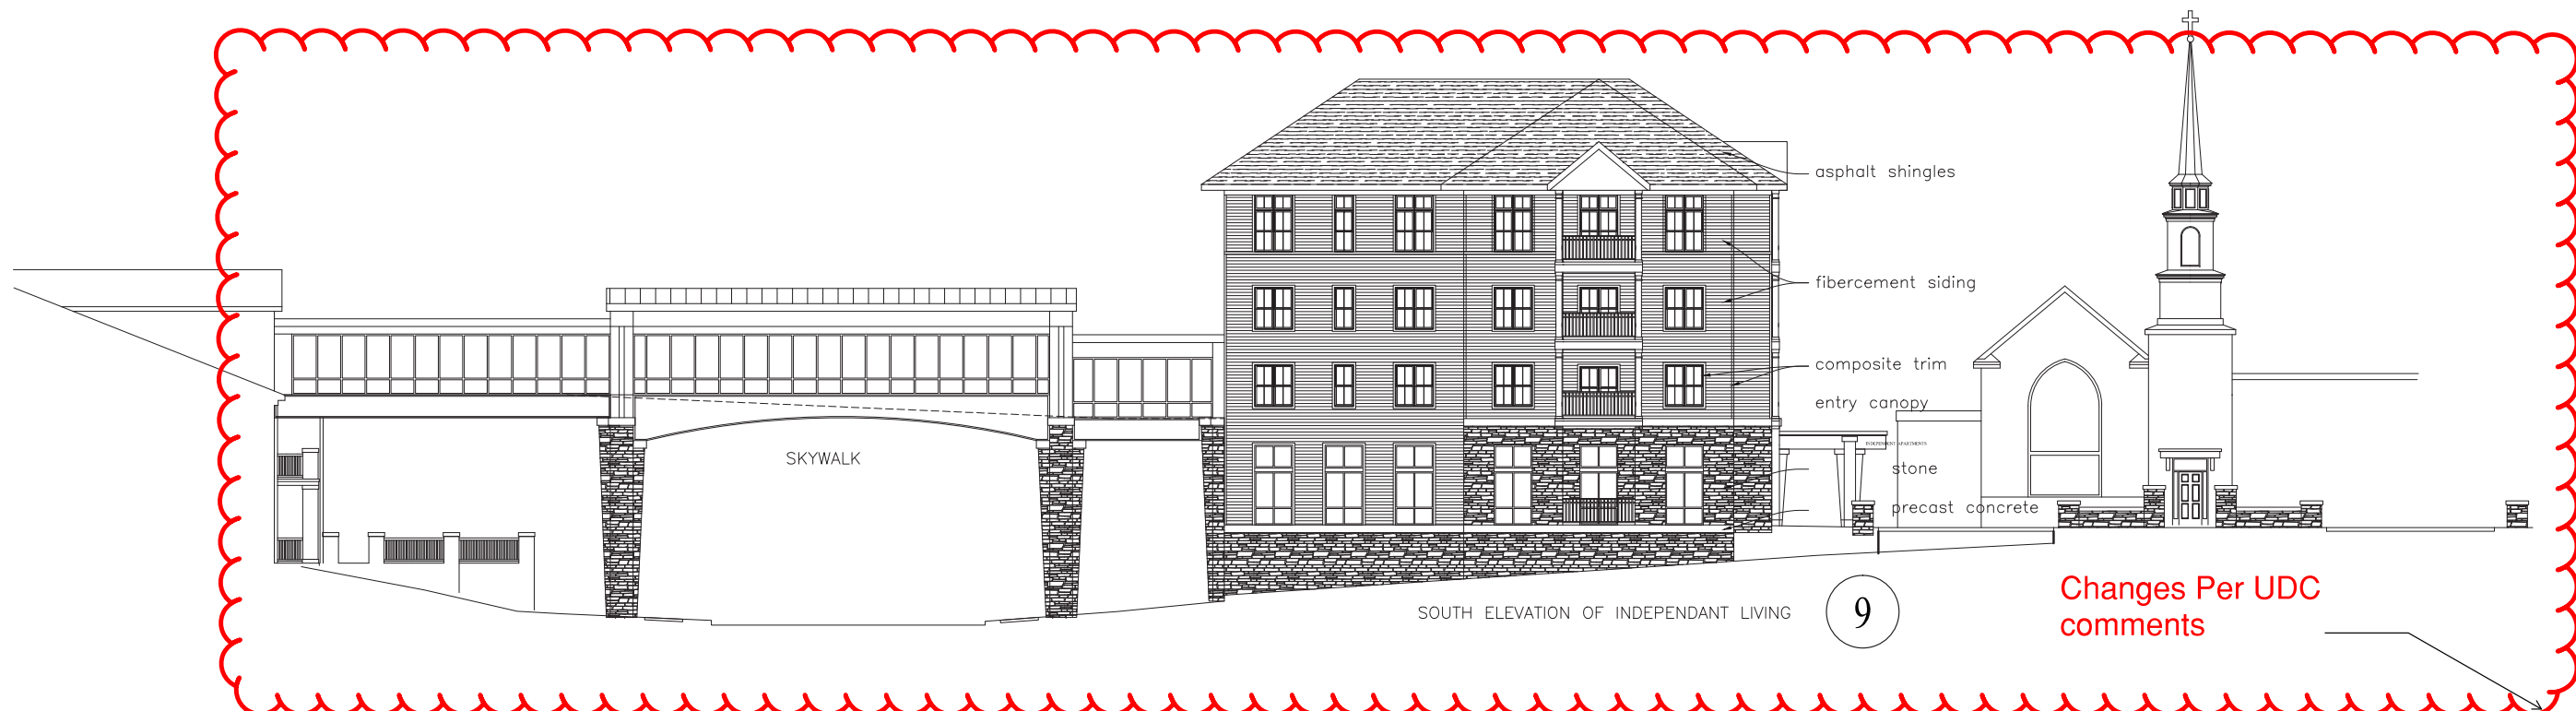

SOUTH ELEVATION OF INDEPENDANT LIVING

9

Changes Per UDC comments

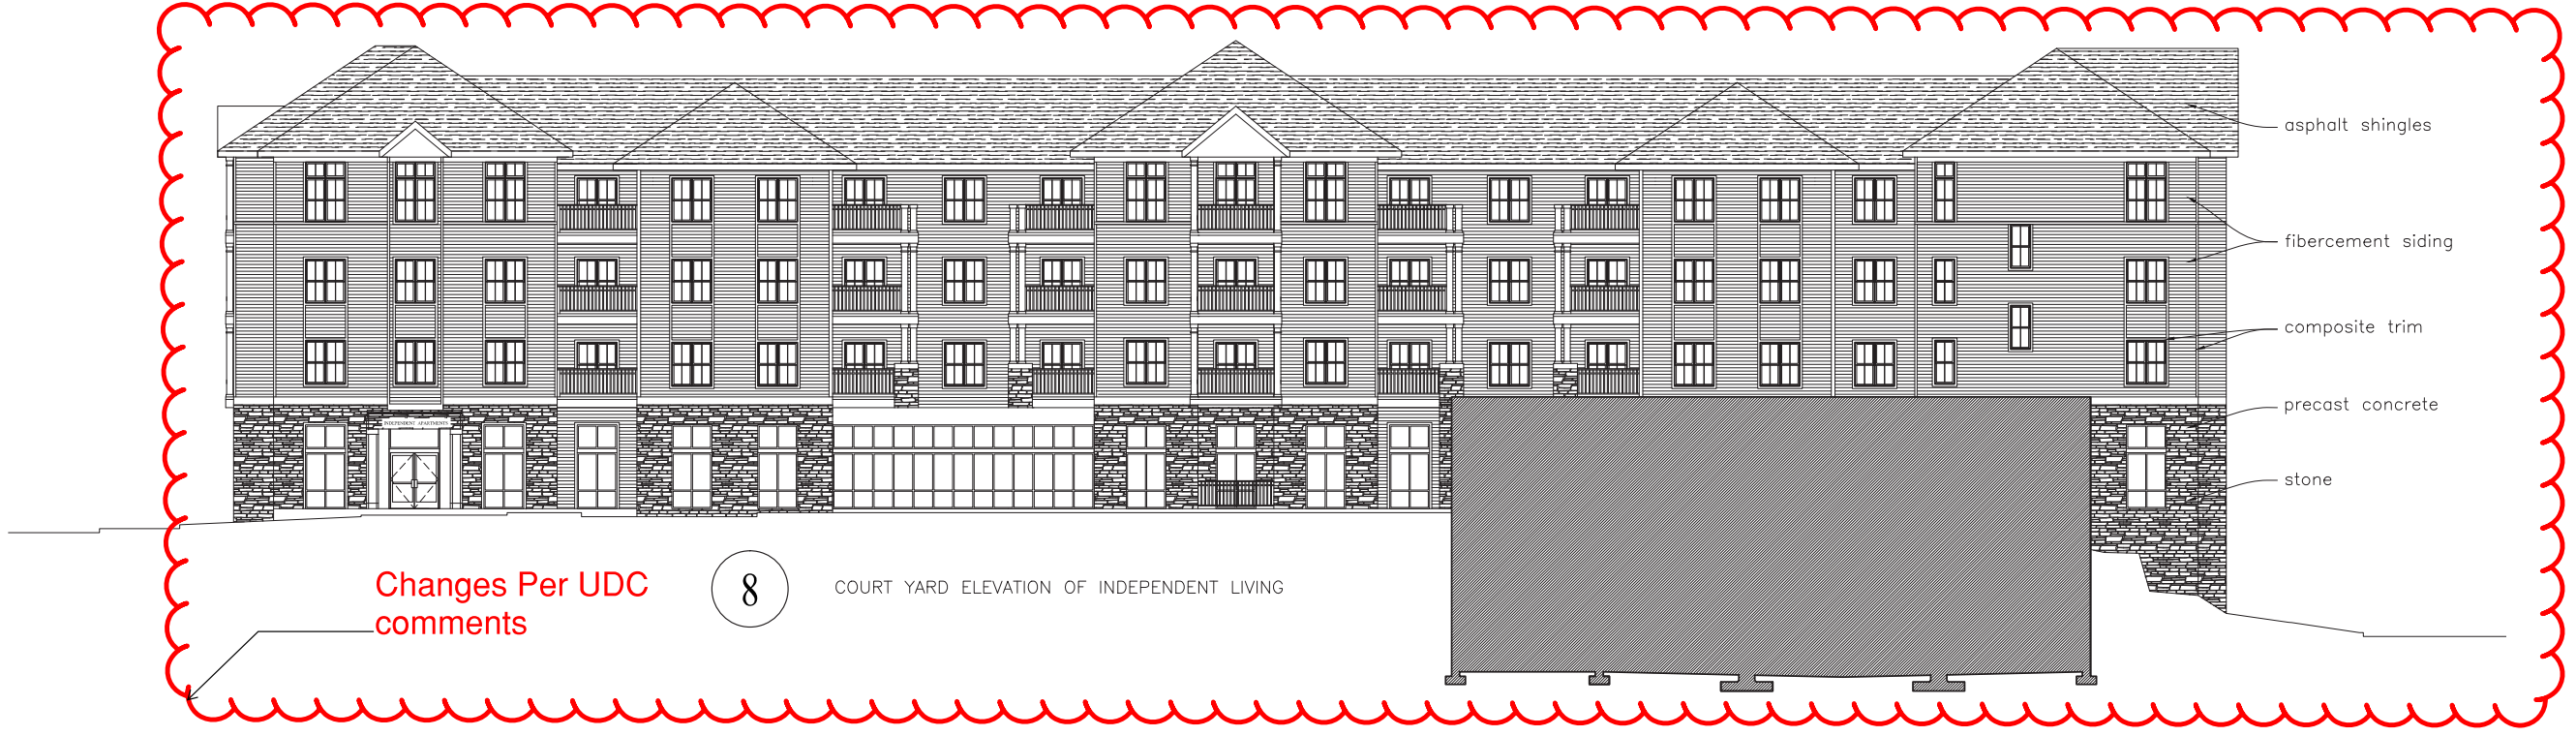

COURT YARD ELEVATION OF INDEPENDENT LIVING


8

Changes Per UDC comments



ARCHITECTURE 2000
 311 E. Chicago St.
 Suite 310
 Milwaukee, WI 53202
 414-727-2321


ALL SAINTS CAMPUS
 ELEVATIONS: 1" = 20'

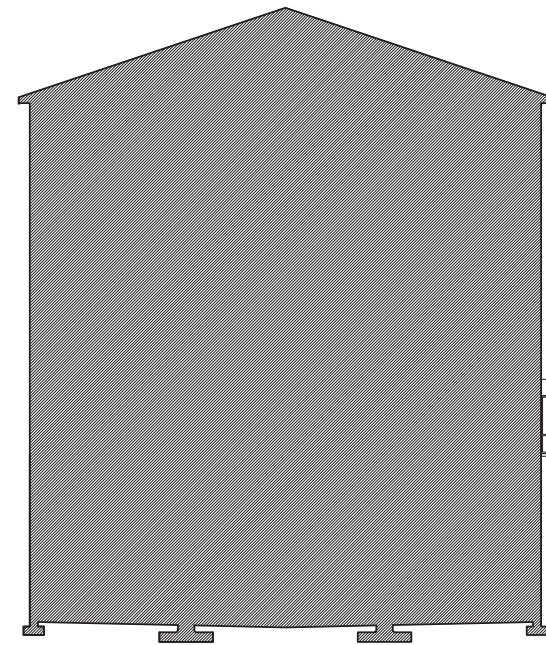

7

NORTH SIDE OF THE COURT YARD CHAPEL

Changes Per UDC comments

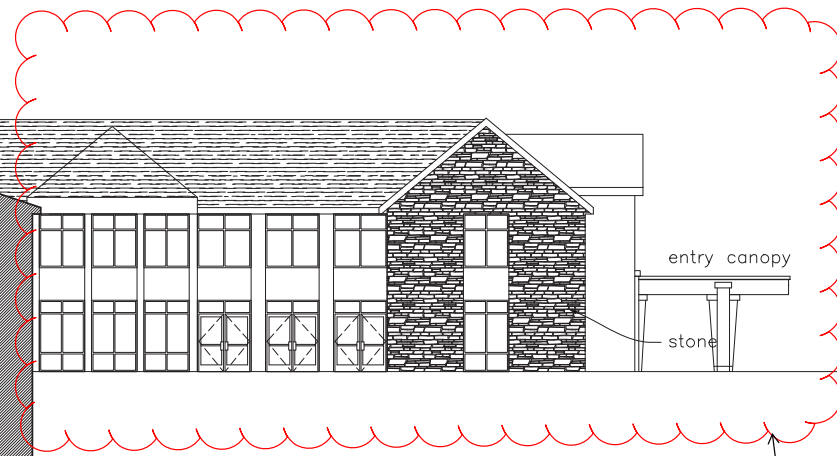

entry canopy

stone

Changes Per UDC comments


6

SECTION LOOKING AT ACTIVITY ROOM



Changes Per UDC comments



5 ENTRANCE OF CBRF

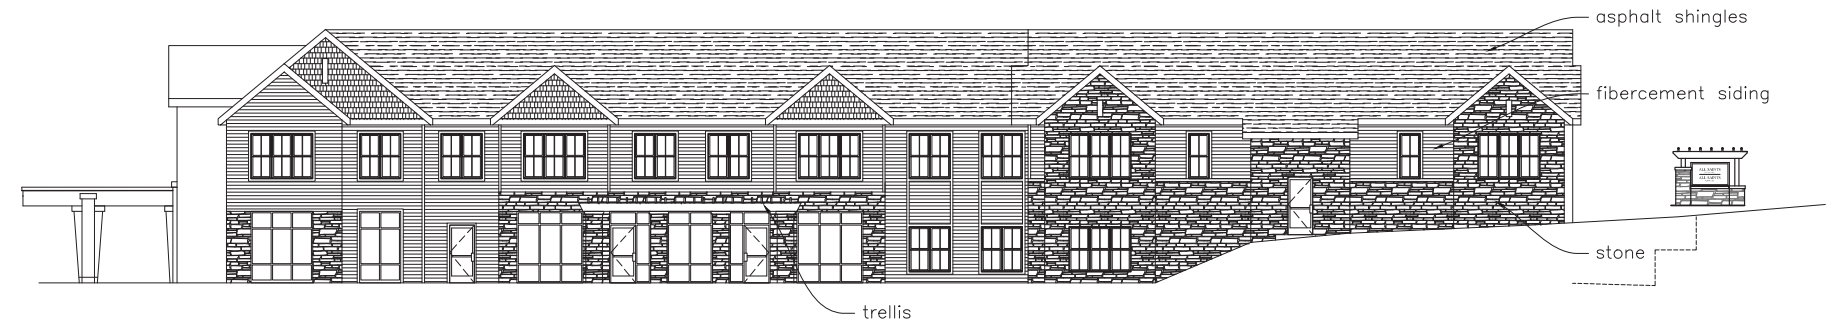

4 SOUTH ELEVATION OF CBRF AT DRIVE LANE



3 WATTS RD. ELEVATION OF CBRF

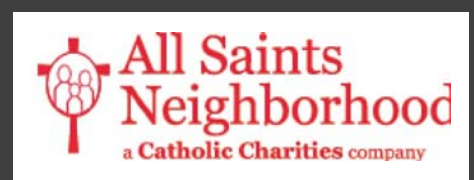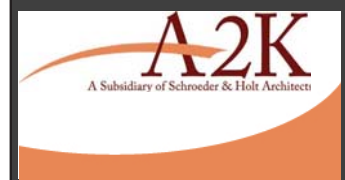

ARCHITECTURE 2000
 311 E. Chicago St.
 Suite 310
 Milwaukee, WI 53202
 414-727-2321

ALL SAINTS CAMPUS
 ELEVATIONS: 1" = 20'

April 15, 2014