


KEY PLAN

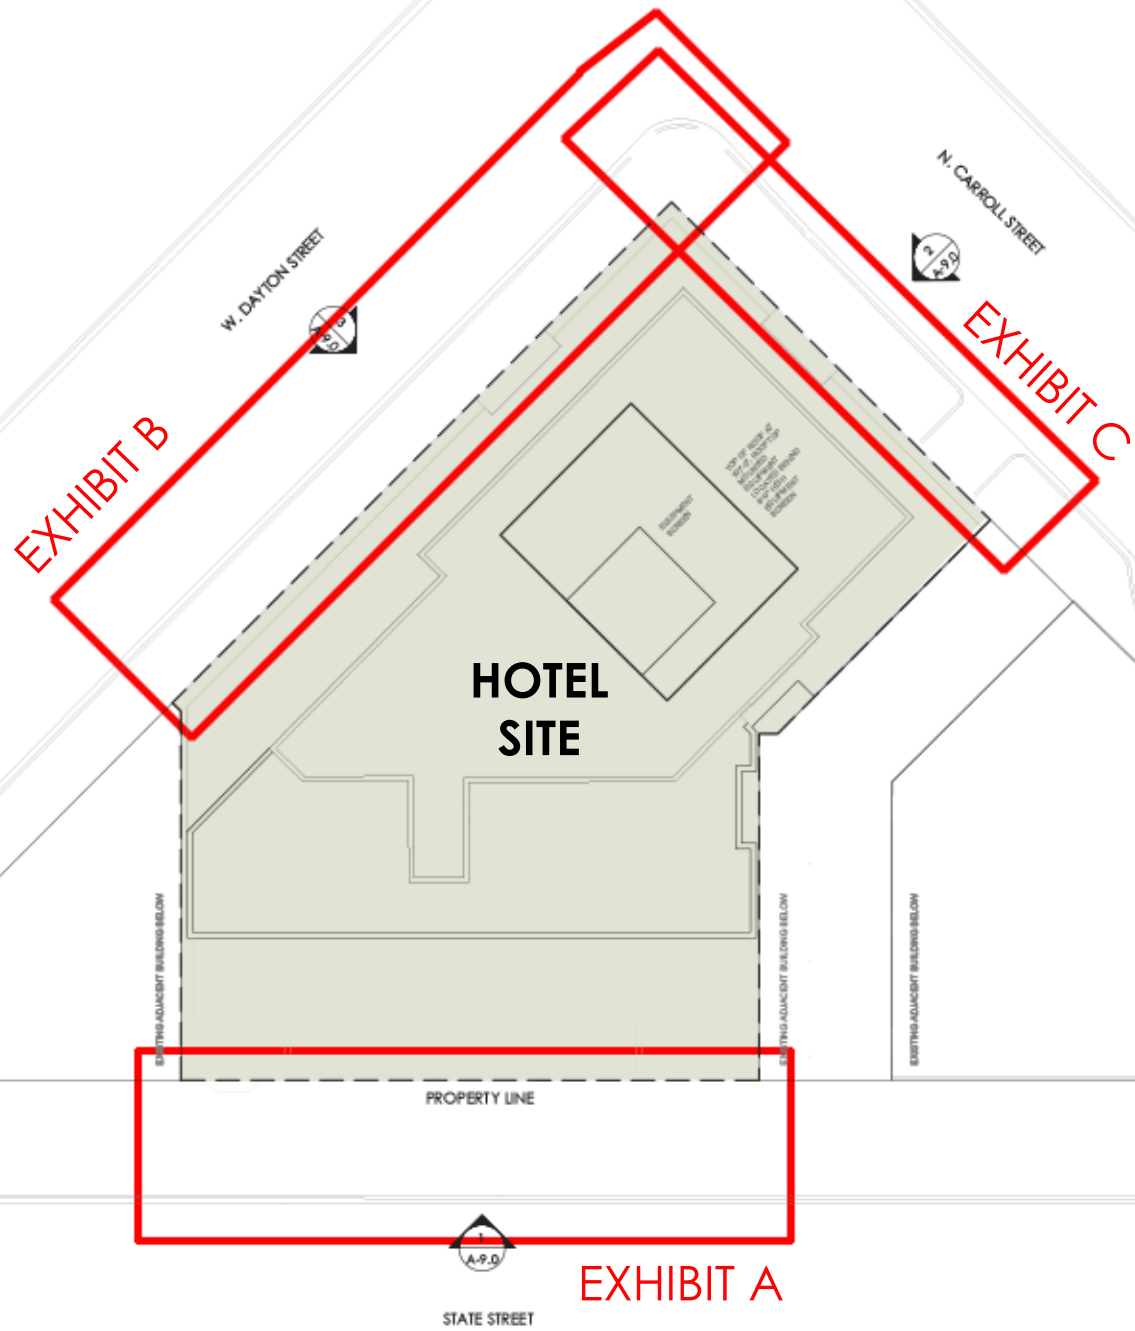

LAND USE SUMMARY

TOTAL PARCEL AREA	9,835 S.F.	0.23 ACRES
RIGHT-OF-WAY PAVED AREA	4,955 S.F.	0.11 ACRES
RIGHT-OF-WAY LANDSCAPED AREA	0 S.F.	0.00 ACRES
TOTAL SITE AREA	14,830 S.F.	0.34 ACRES

BUILDING SUMMARY

BASEMENT	13,125 S.F.
FIRST FLOOR/LOBBY	13,125 S.F.
2ND FLOOR	12,989 S.F.
3RD FLOOR	12,989 S.F.
4TH FLOOR	12,579 S.F.
5TH FLOOR	10,131 S.F.
6TH FLOOR	10,131 S.F.
7TH FLOOR	10,131 S.F.
8TH FLOOR	10,131 S.F.
BAR/ LOUNGE/ TERRACE	10,057 S.F.
ROOF/ MECH	5,216 S.F.
GROSS BUILDING	106,368 S.F.
OVERALL BUILDING SITE	13,237 S.F.
LOT COVERAGE	99%
USABLE OPEN SPACE	0 S.F.
LANDSCAPE AREA	0 S.F.
PAVED AREA	0 S.F.
TOTAL ROOM NUMBER	133

UNIT SIZE BREAKDOWN BY BEDROOM= SEE ARCHITECTURAL PLANS
NUMBER AND SIZE OF TREATMENT UNIT= SEE ARCHITECTURAL PLANS

122 STATE ST.
NEW HOTEL AND RESTAURANT

122 STATE ST.
MADISON, WI 53703



CONSULTANTS

1	ISSUED FOR PLANNING	06/20/18
#	REVISION / ISSUE	DATE

SEAL


THESE DOCUMENTS HAVE BEEN PREPARED BY ME OR
UNDER MY CLOSE PERSONAL SUPERVISION AND THEY
COMPLY WITH ALL CITY REQUIREMENTS

SHEET TITLE:
ARCHITECTURAL SITE PLAN

PROJECT # 1811

A-2.1
1/16" = 1'-0"



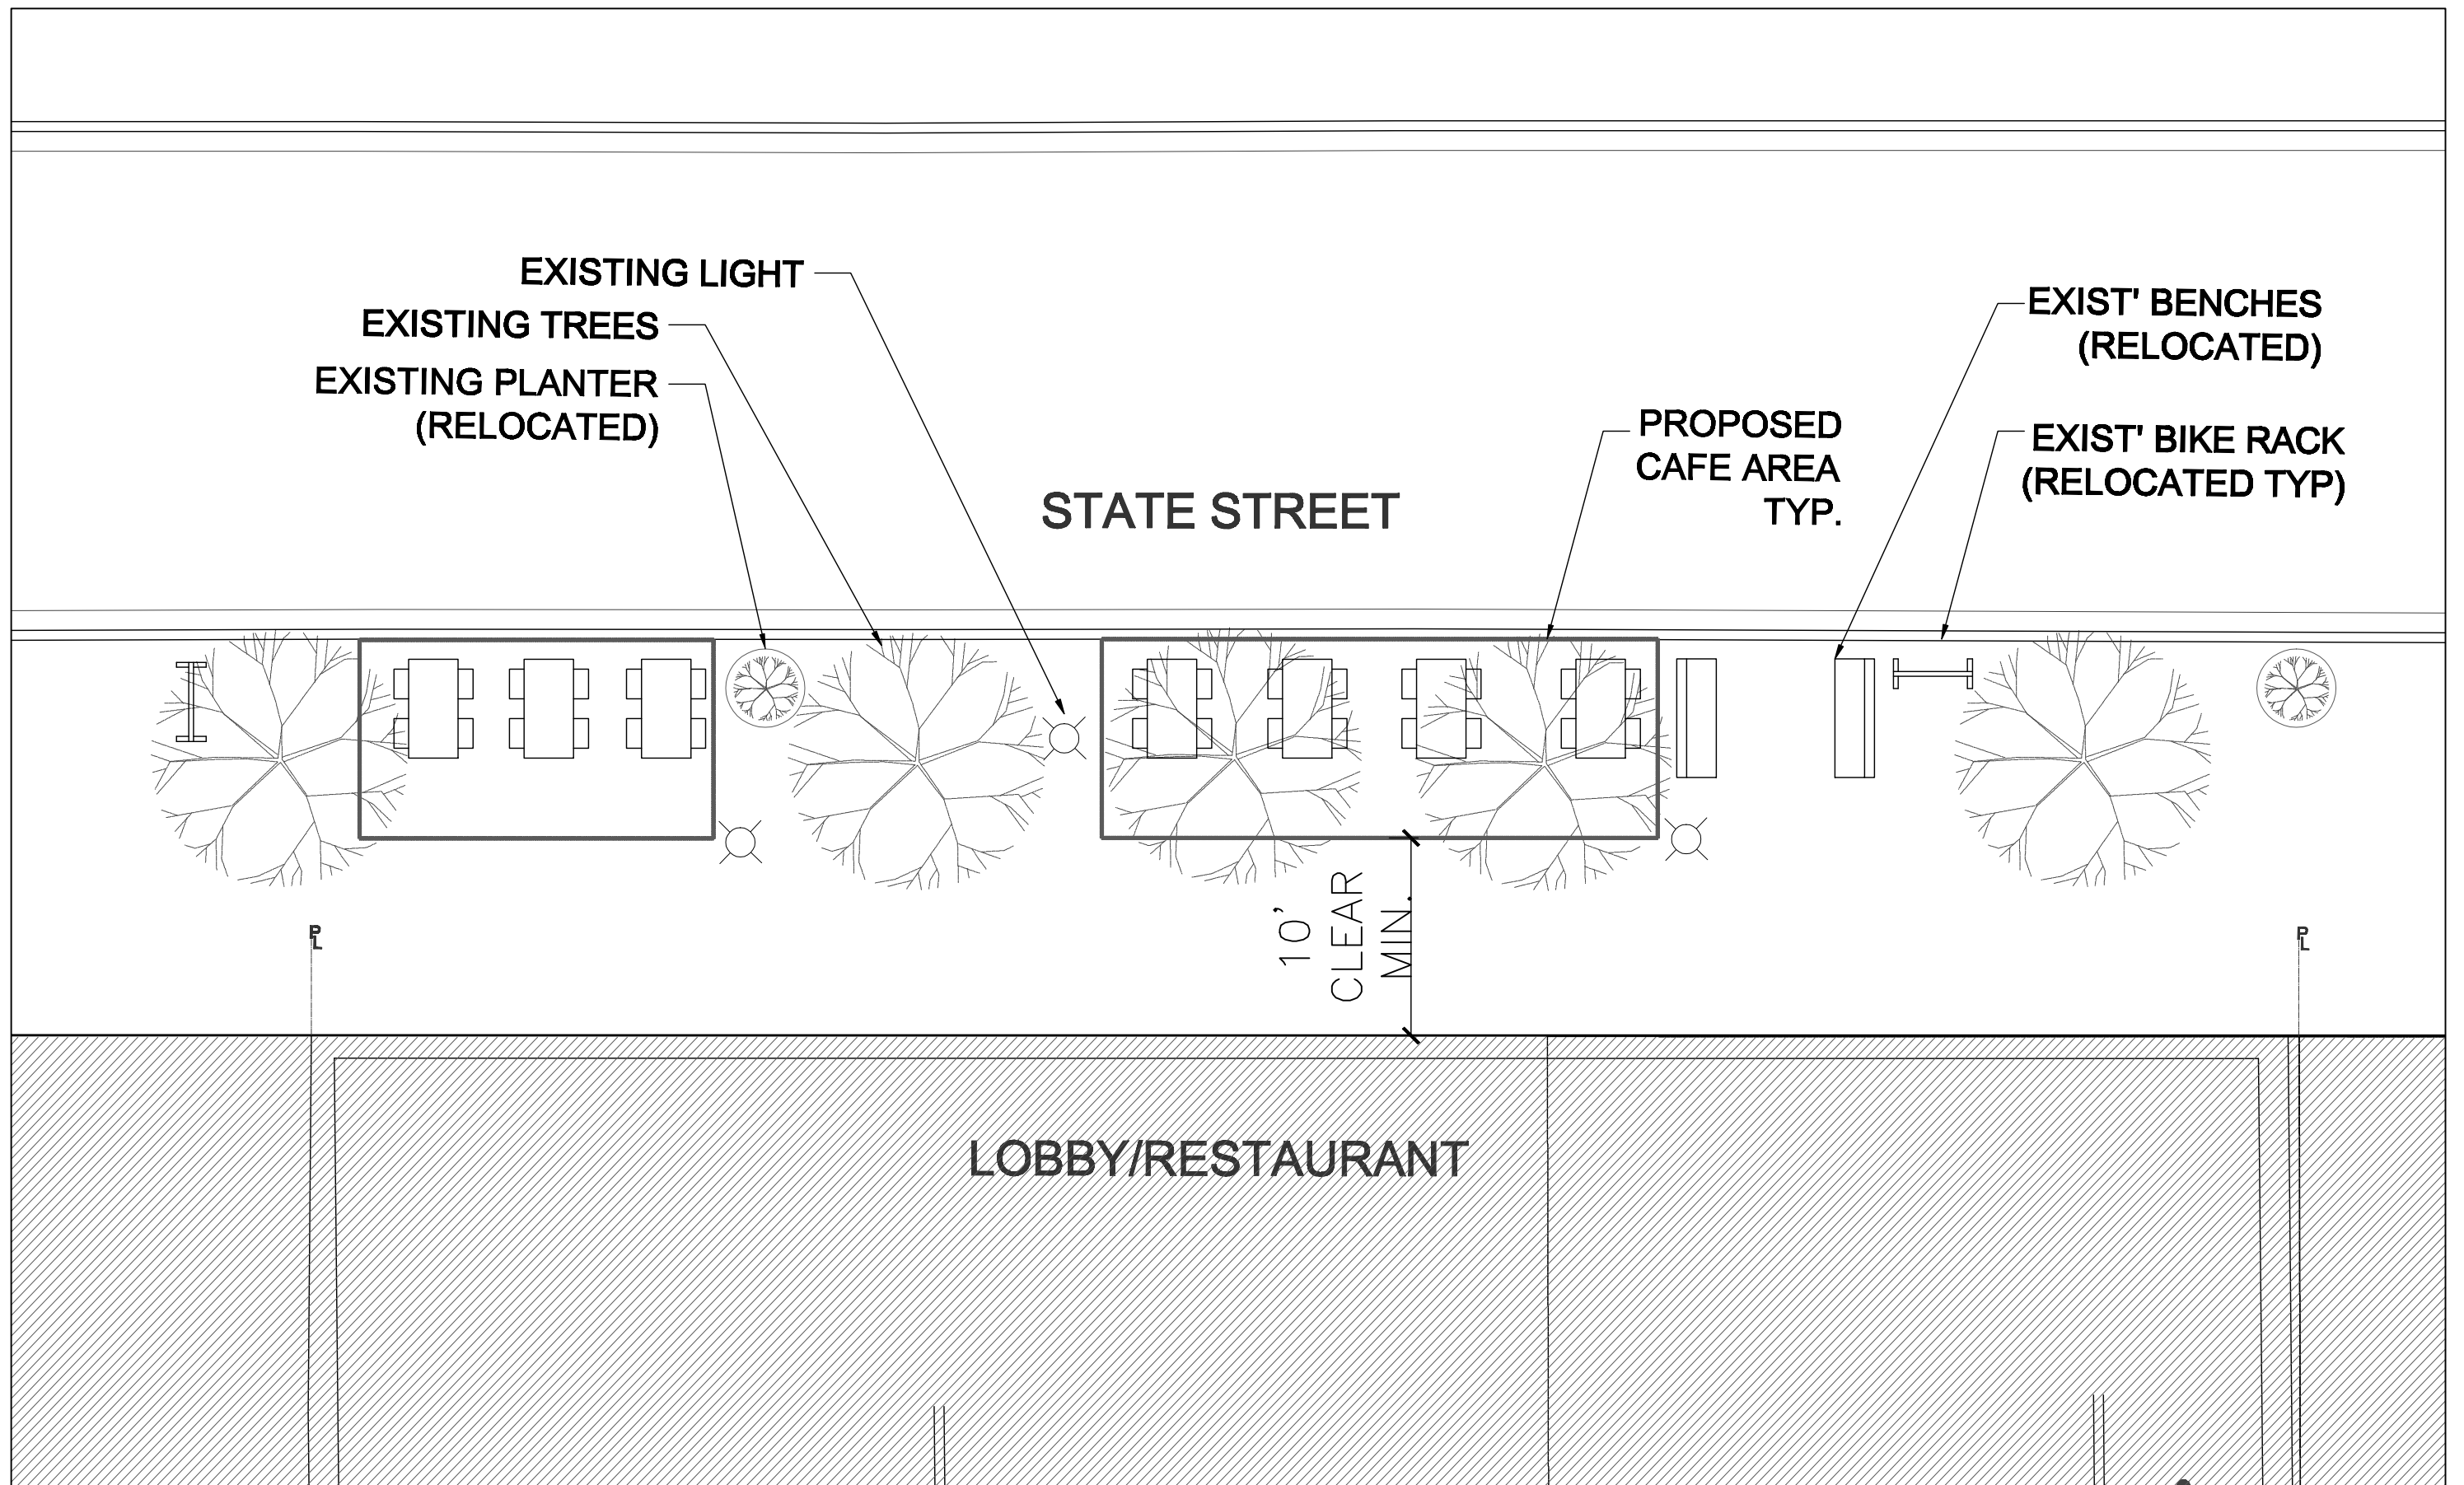

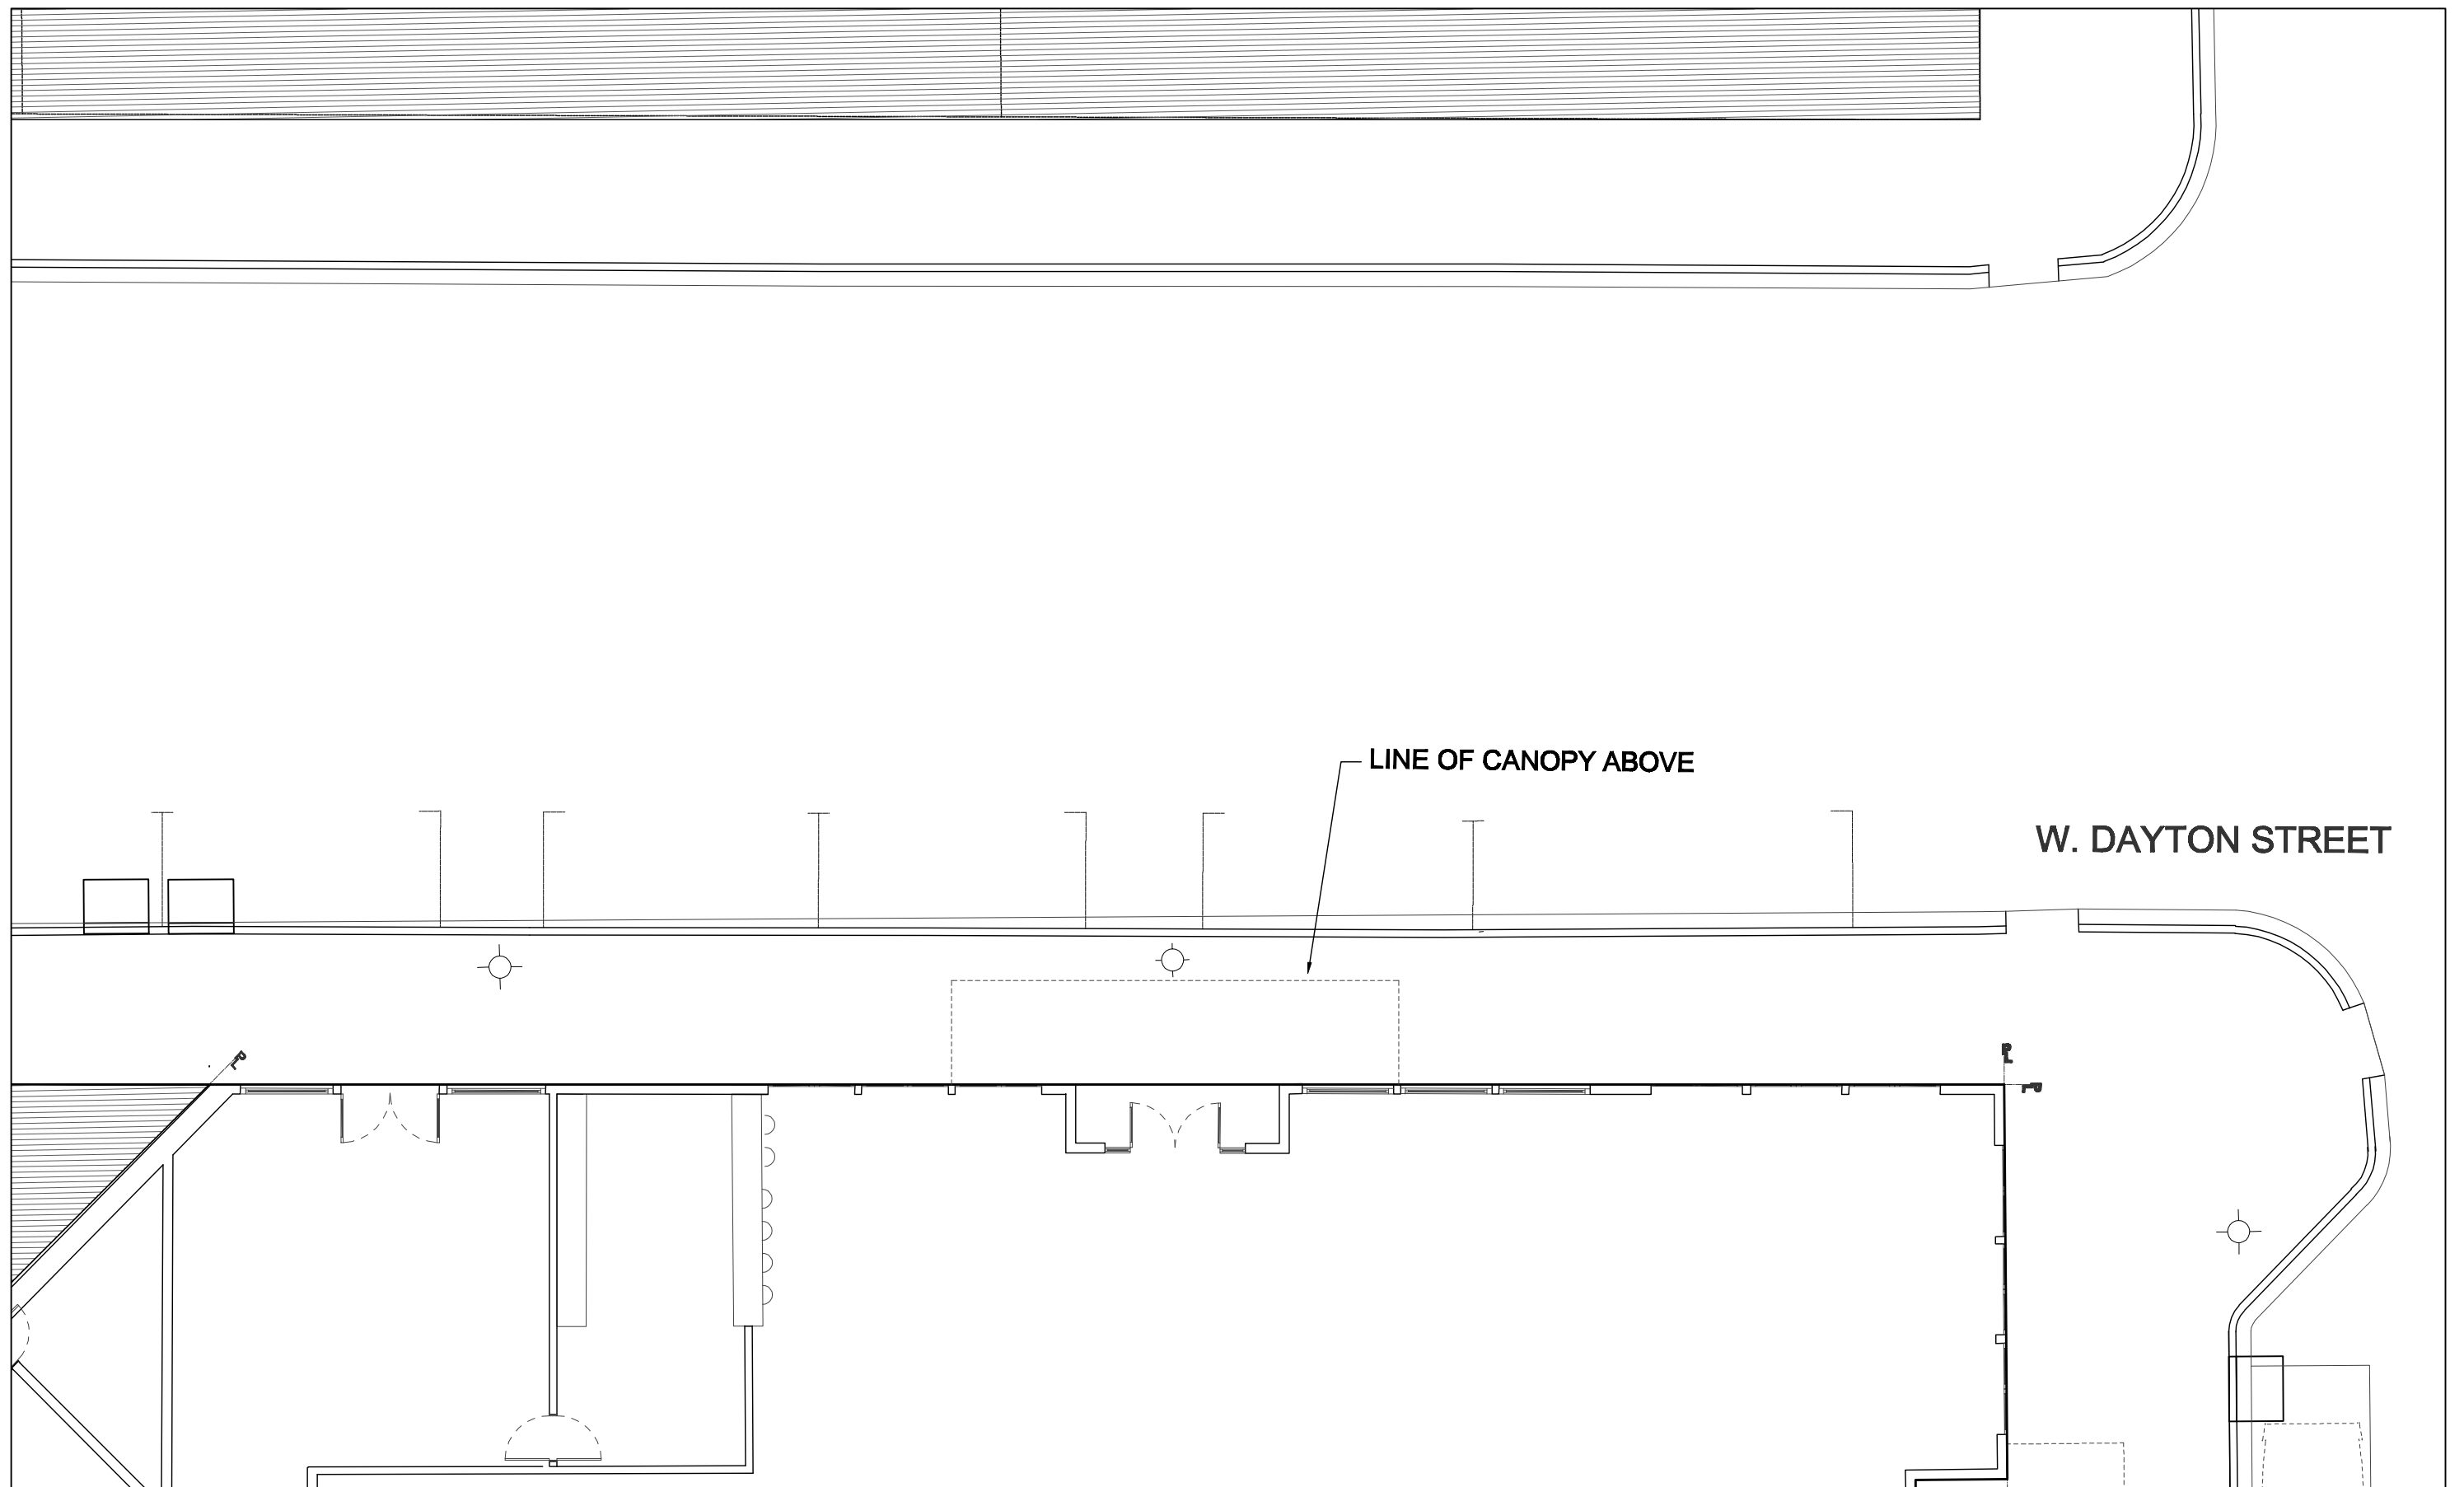


EXHIBIT B STATE STREET HOTEL
W. DAYTON ST. SIDEWALK EXHIBIT ($\frac{3}{32}"=1'-0"$)
09.11.18

KKAD+MS

