



# IMAGINATION CENTER AT REINDAHL PARK

## DESIGN DEVELOPMENT DOCUMENT

NOVEMBER 6, 2023

MADISON PUBLIC LIBRARY

PARKS DIVISION

CITY OF MADISON  
ENGINEERING

INFORMATION  
TECHNOLOGY  
DEPARTMENT



**JLA**  
ARCHITECTS



MARGARET SULLIVAN STUDIO

**GRāEF**



**Thornton Tomasetti**





**JLA**  
ARCHITECTS

MADISON | MILWAUKEE | DENVER  
JLA-AP.COM

JLA PROJECT NUMBER: 20-0928



MADISON  
PUBLIC  
LIBRARY

play  
MADISON  
PARKS

IMAGINATION CENTER  
AT REINDAHL PARK

SCHEMATIC DESIGN

**PROGRESS DOCUMENTS**

These documents reflect progress and intent and may be subject to change, including additional detail. These are not final construction documents and should not be used for final bidding or construction-related purposes.

DATE OF ISSUANCE: SEPTEMBER 18, 2023

**REVISION SCHEDULE**



Mark	Description	Date

SHEET TITLE


LOCATOR  
MAP

SHEET NUMBER

G001

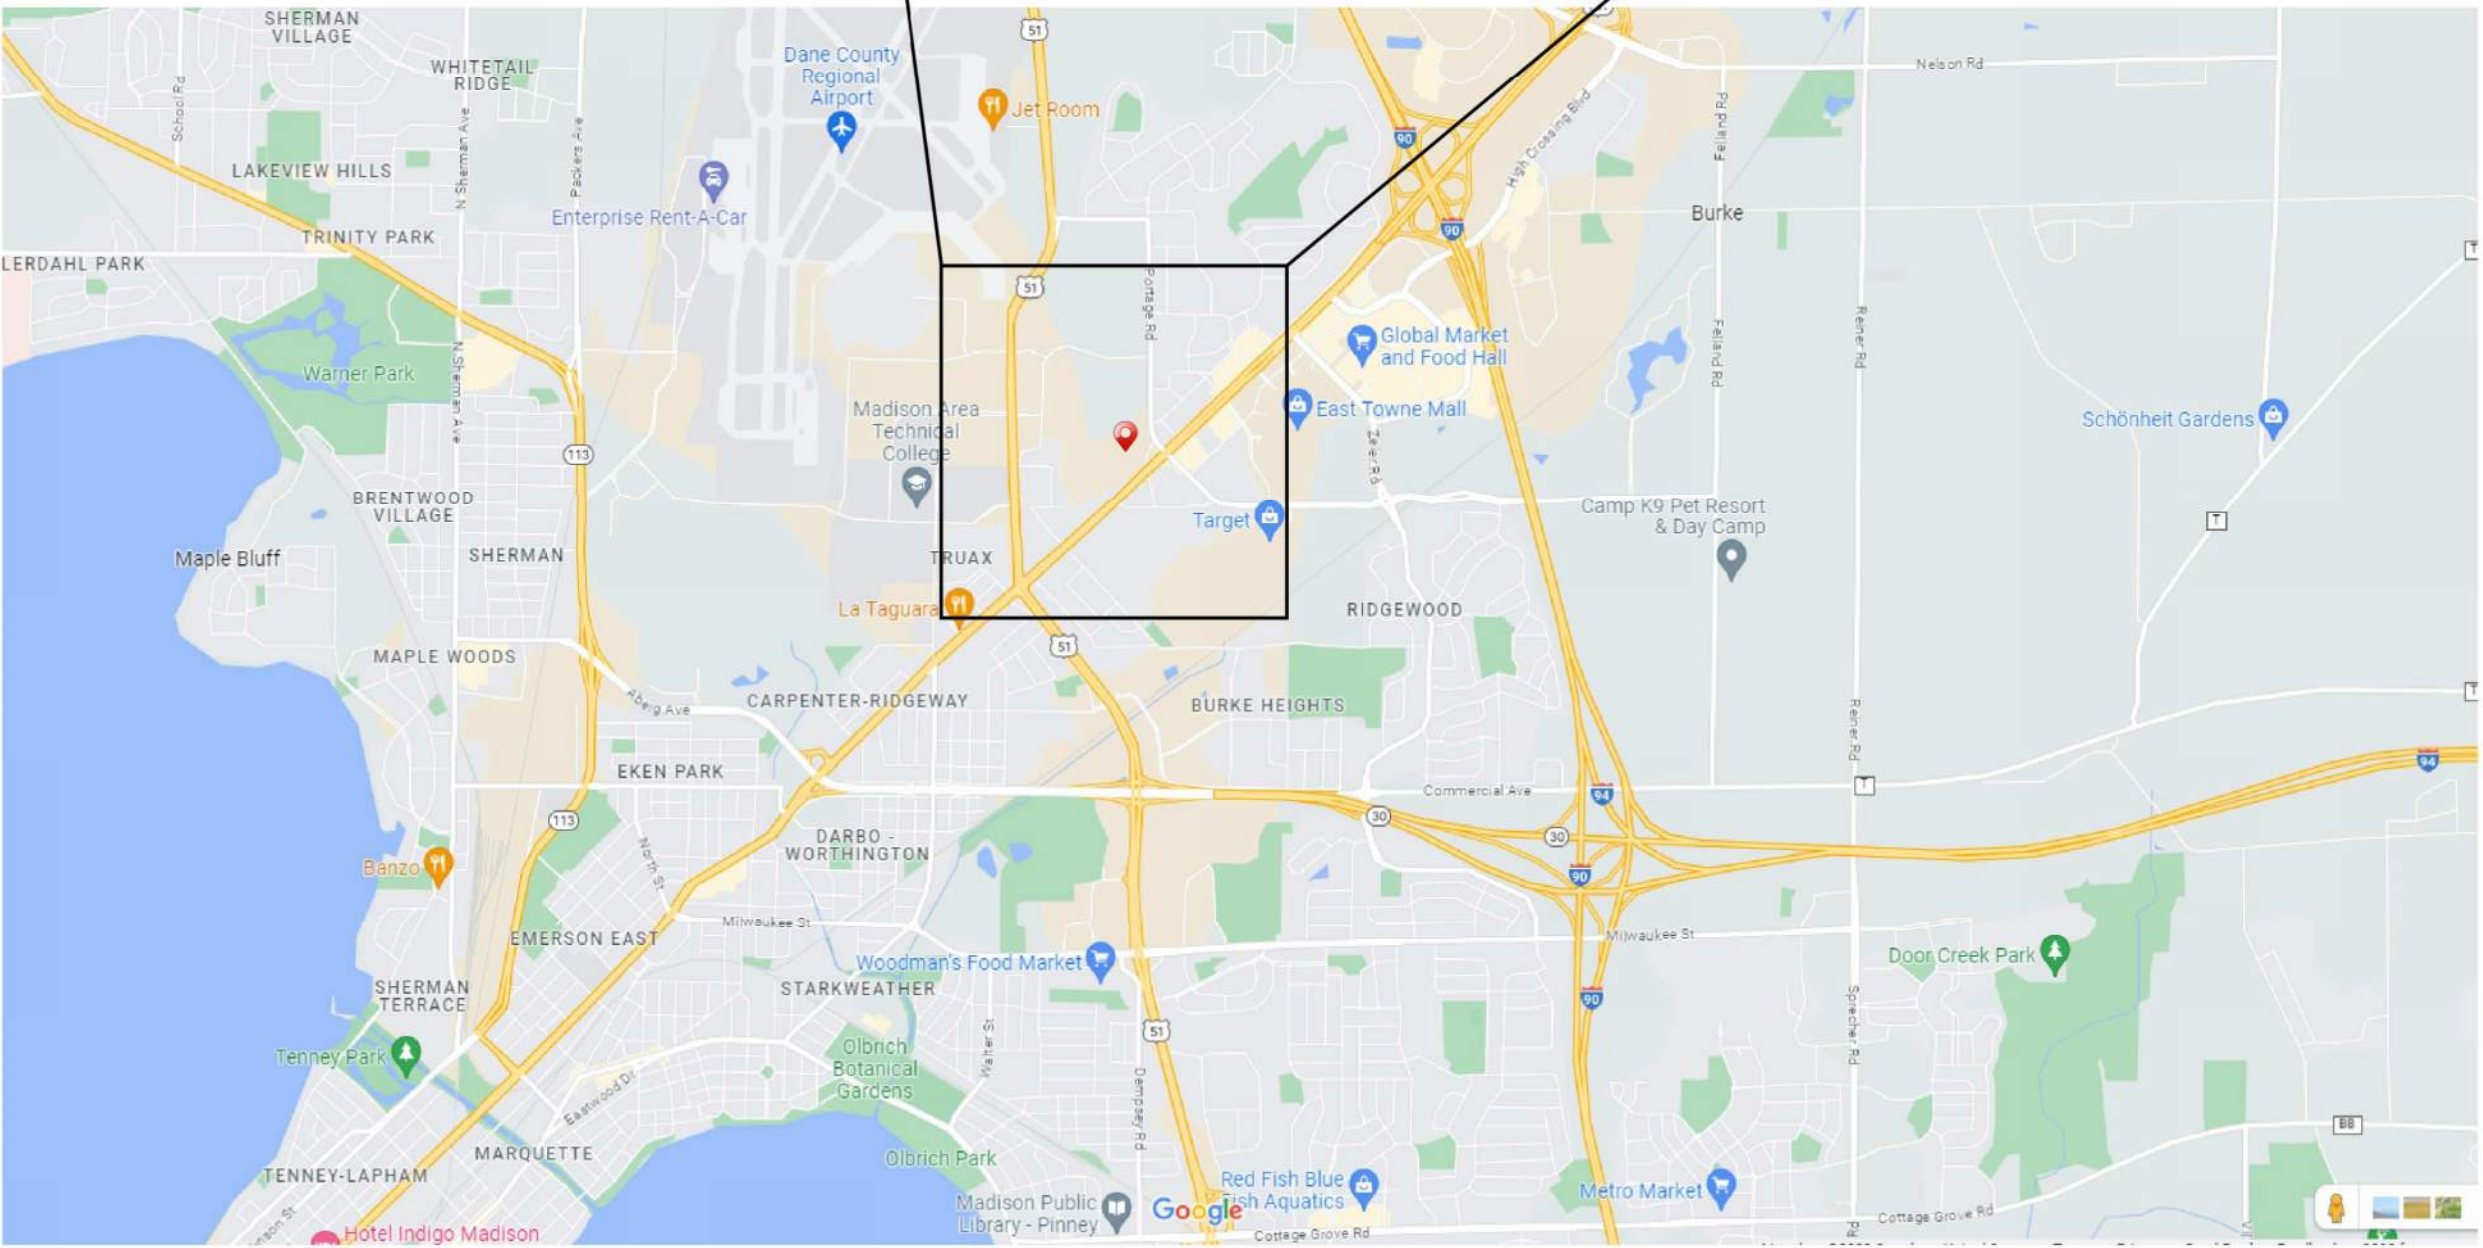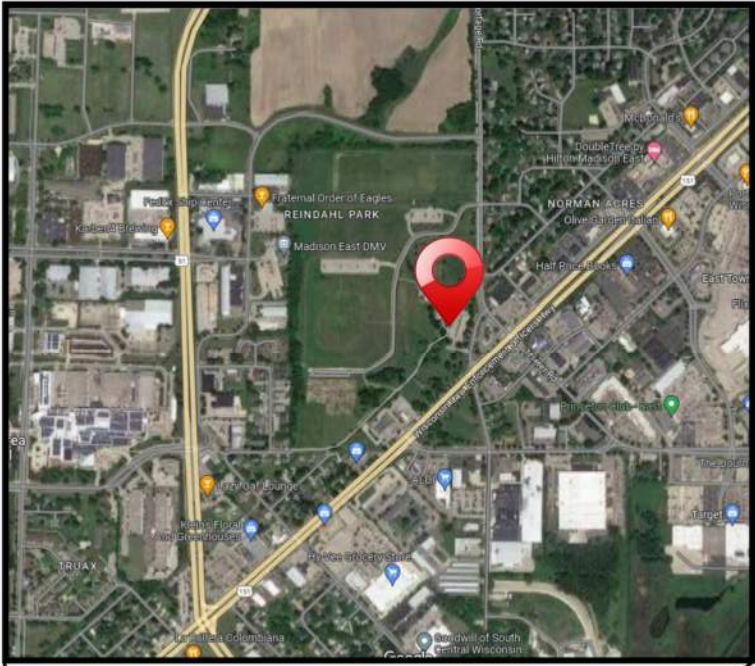




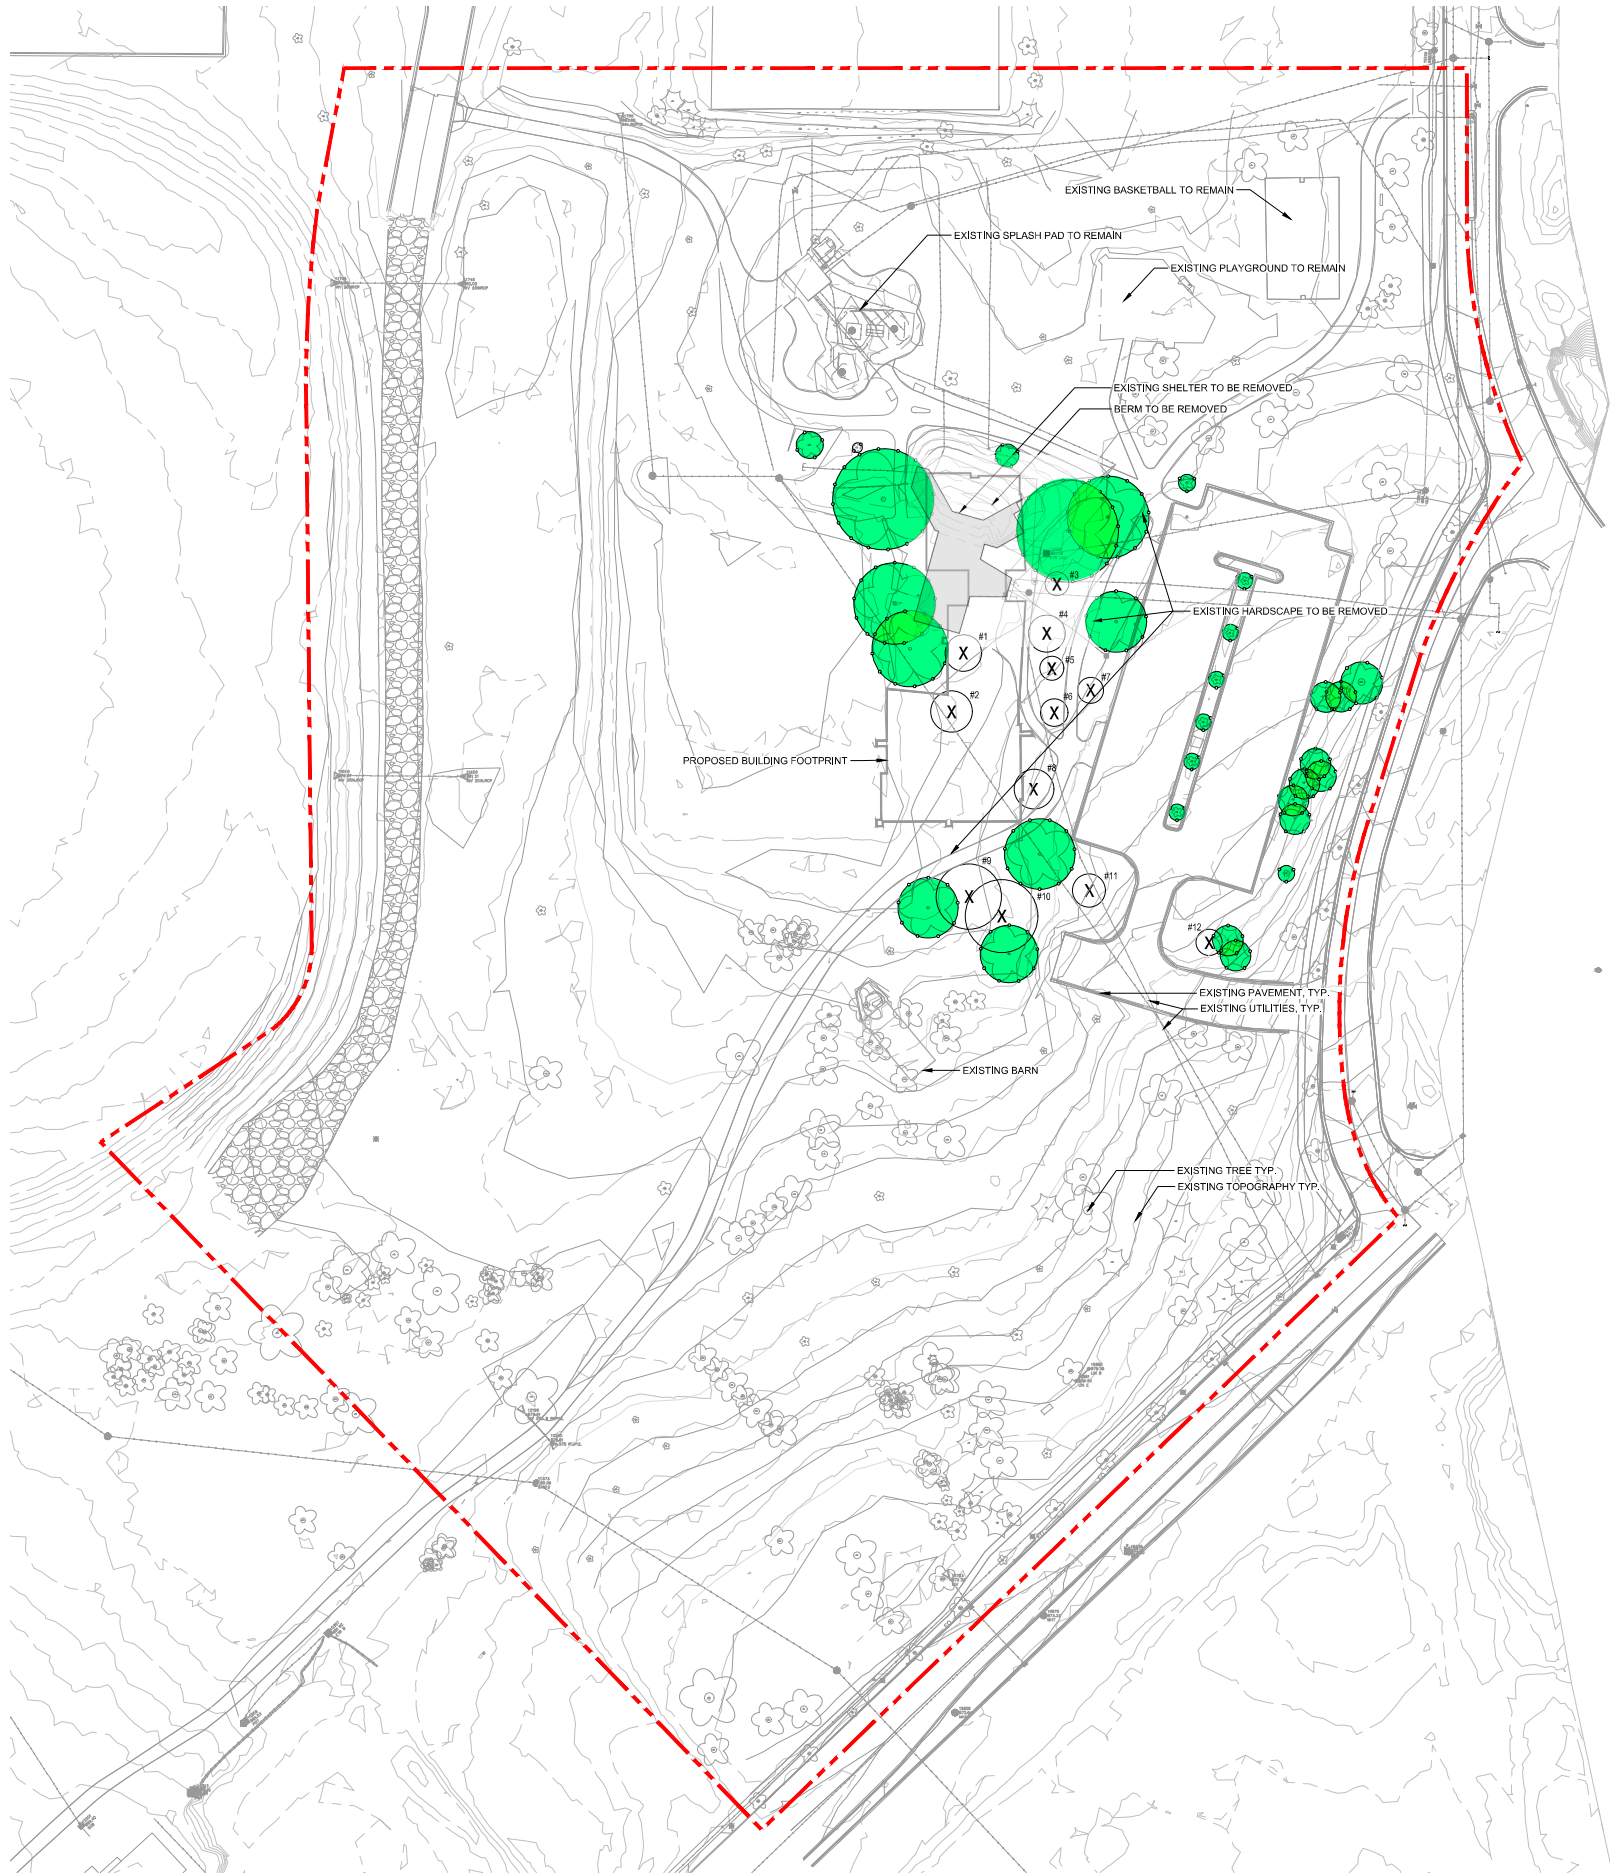

- X TREE TO BE REMOVED
- TREE TO BE PROTECTED

NOTE: SEE CIVIL DEMOLITION AND EROSION CONTROL PLAN FOR MORE SITE DEMOLITION INFORMATION



TREE REMOVAL SCHEDULE		
#	Species	Caliper
1	Basswood	24"
2	Basswood	30"
3	Crabapple	12"
4	Basswood	26"
5	Chestnut	13"
6	Chestnut	16"
7	Chestnut	14"
8	Honeylocust	28"
9	Hackberry	19"
10	Hackberry	18"
11	Honeylocust	22"
12	Red Pine	8"

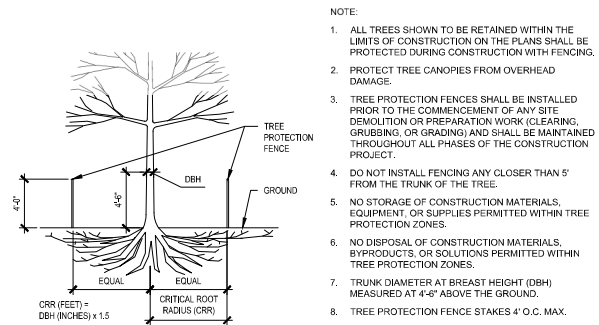

- NOTE:
1. ALL TREES SHOWN TO BE RETAINED WITHIN THE LIMITS OF CONSTRUCTION ON THE PLANS SHALL BE PROTECTED DURING CONSTRUCTION WITH FENCING.
  2. PROTECT TREE CANOPIES FROM OVERHEAD DAMAGE.
  3. TREE PROTECTION FENCES SHALL BE INSTALLED PRIOR TO THE COMMENCEMENT OF ANY SITE DEMOLITION OR PREPARATION WORK (CLEARING, GRUBBING, OR GRADING) AND SHALL BE MAINTAINED THROUGHOUT ALL PHASES OF THE CONSTRUCTION PROJECT.
  4. DO NOT INSTALL FENCING ANY CLOSER THAN 5' FROM THE TRUNK OF THE TREE.
  5. NO STORAGE OF CONSTRUCTION MATERIALS, EQUIPMENT, OR SUPPLIES PERMITTED WITHIN TREE PROTECTION ZONES.
  6. NO DISPOSAL OF CONSTRUCTION MATERIALS, BYPRODUCTS, OR SOLUTIONS PERMITTED WITHIN TREE PROTECTION ZONES.
  7. TRUNK DIAMETER AT BREAST HEIGHT (DBH) MEASURED AT 4'-8" ABOVE THE GROUND.
  8. TREE PROTECTION FENCE STAKES 4' O.C. MAX.

2 Tree Protection Fencing Detail  
SCALE: NTS

1 Tree Protection and Removals  
SCALE: 1"=50'-0"

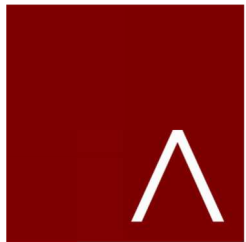 

MADISON | MILWAUKEE | DENVER  
JLA-AP.COM



JLA PROJECT NUMBER: 20-0928



## IMAGINATION CENTER AT REINDAHL PARK

SCHEMATIC DESIGN

### PROGRESS DOCUMENTS

These documents reflect progress and intent and may be subject to change, including additional detail. These are not final construction documents and should not be used for final bidding or construction-related purposes.

DATE OF ISSUANCE: MARCH 22, 2023

REVISION SCHEDULE		
Mark	Description	Date

SHEET TITLE  
TREE PROTECTION  
AND REMOVALS

SHEET NUMBER  
L101





*play*  
**MADISON  
PARKS**

IMAGINATION CENTER  
AT REINDAHL PARK

## SCHEMATIC DESIGN

## PROGRESS DOCUMENTS

These documents reflect progress and intent and may be subject to change, including additional detail. These are not final construction documents and should not be used for final bidding or construction-related purposes.

DATE OF ISSUANCE	MARCH 22, 2023
------------------	----------------

REVISION SCHEDULE		
Mark	Description	Date

SHEET TITLE

## SITE RENDERING

SHEET NUMBER


L402



## LEGEND

- |  |                              |
|--|------------------------------|
|  | PLANTING BED                 |
|  | LAWN                         |
|  | NATIVE SEED MIX              |
|  | STORMWATER MANAGEMENT AREA   |
|  | STANDARD CONCRETE            |
|  | HEAVY DUTY CONCRETE          |
|  | DECORATIVE CONCRETE          |
|  | NEW ASPHALT                  |
|  | GRAVEL PATH                  |
|  | METAL BED EDGING             |
|  | SPADED BED EDGING            |
|  | STONE MAINTENANCE EDGE       |
|  | PRECAST CONCRETE BENCH       |
|  | POTENTIAL ART LOCATION       |
|  | PICNIC TABLE                 |
|  | ROUND TABLE AND CHAIRS       |
|  | BISTRO TABLE                 |
|  | BBQ GRILL                    |
|  | TRASH / RECYCLING RECEPTACLE |
|  | EXISTING EVERGREEN TREE      |
|  | EXISTING DECIDUOUS TREE      |
|  | PROPOSED EVERGREEN TREE      |
|  | PROPOSED ORNAMENTAL TREE     |
|  | PROPOSED SHADE TREE          |

1 Site Rendering  
SCALE: 1"=30'-0"

 






LEGEND

- PLANTING BED
- LAWN
- NATIVE SEED MIX
- STORMWATER MANAGEMENT AREA
- STANDARD CONCRETE
- HEAVY DUTY CONCRETE
- DECORATIVE CONCRETE
- NEW ASPHALT
- GRAVEL PATH
- METAL BED EDGING
- SPADED BED EDGING
- STONE MAINTENANCE EDGE
- PRECAST CONCRETE BENCH
- POTENTIAL ART LOCATION
- PICNIC TABLE
- ROUND TABLE AND CHAIRS
- BISTRO TABLE
- BBQ GRILL
- TRASH / RECYCLING RECEPTACLE
- EXISTING EVERGREEN TREE
- EXISTING DECIDUOUS TREE
- PROPOSED EVERGREEN TREE
- PROPOSED ORNAMENTAL TREE
- PROPOSED SHADE TREE

MAIN ENTRY  
SECONDARY EXITS  
BIKE PARKING

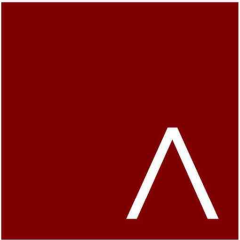

MADISON | MILWAUKEE | DENVER  
JLA-AP.COM



JLA PROJECT NUMBER: 20-0928



MADISON PUBLIC LIBRARY

play MADISON PARKS

IMAGINATION CENTER AT REINDAHL PARK

SCHEMATIC DESIGN

PROGRESS DOCUMENTS  
These documents reflect progress and intent and may be subject to change, including additional detail. These are not final construction documents and should not be used for final bidding or construction-related purposes.

DATE OF ISSUANCE MARCH 22, 2023

REVISION SCHEDULE		
Mark	Description	Date


SHEET TITLE

SITE RENDERING

SHEET NUMBER

L402



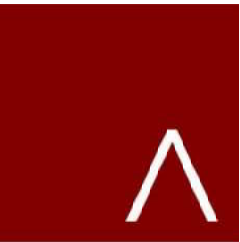

**JLA**  
ARCHITECTS

MADISON | MILWAUKEE | DENVER  
JLA-AP.COM

JLA PROJECT NUMBER: 20-0928



MADISON  
PUBLIC  
LIBRARY

play  
MADISON  
PARKS

## IMAGINATION CENTER AT REINDAHL PARK

DESIGN DEVELOPMENT

### PROGRESS DOCUMENTS

These documents reflect progress and intent and may be subject to change, including additional detail. These are not final construction documents and should not be used for final bidding or construction-related purposes.

DATE OF ISSUANCE: OCTOBER 11, 2023

REVISION SCHEDULE		
Mark	Description	Date


SHEET TITLE

FLOOR PLAN

SHEET NUMBER

A101

- PUBLIC USE ROOMS
- STAFF AREA
- RESTROOMS
- STORAGE & UTILITY ROOMS
- MAIN ENTRY

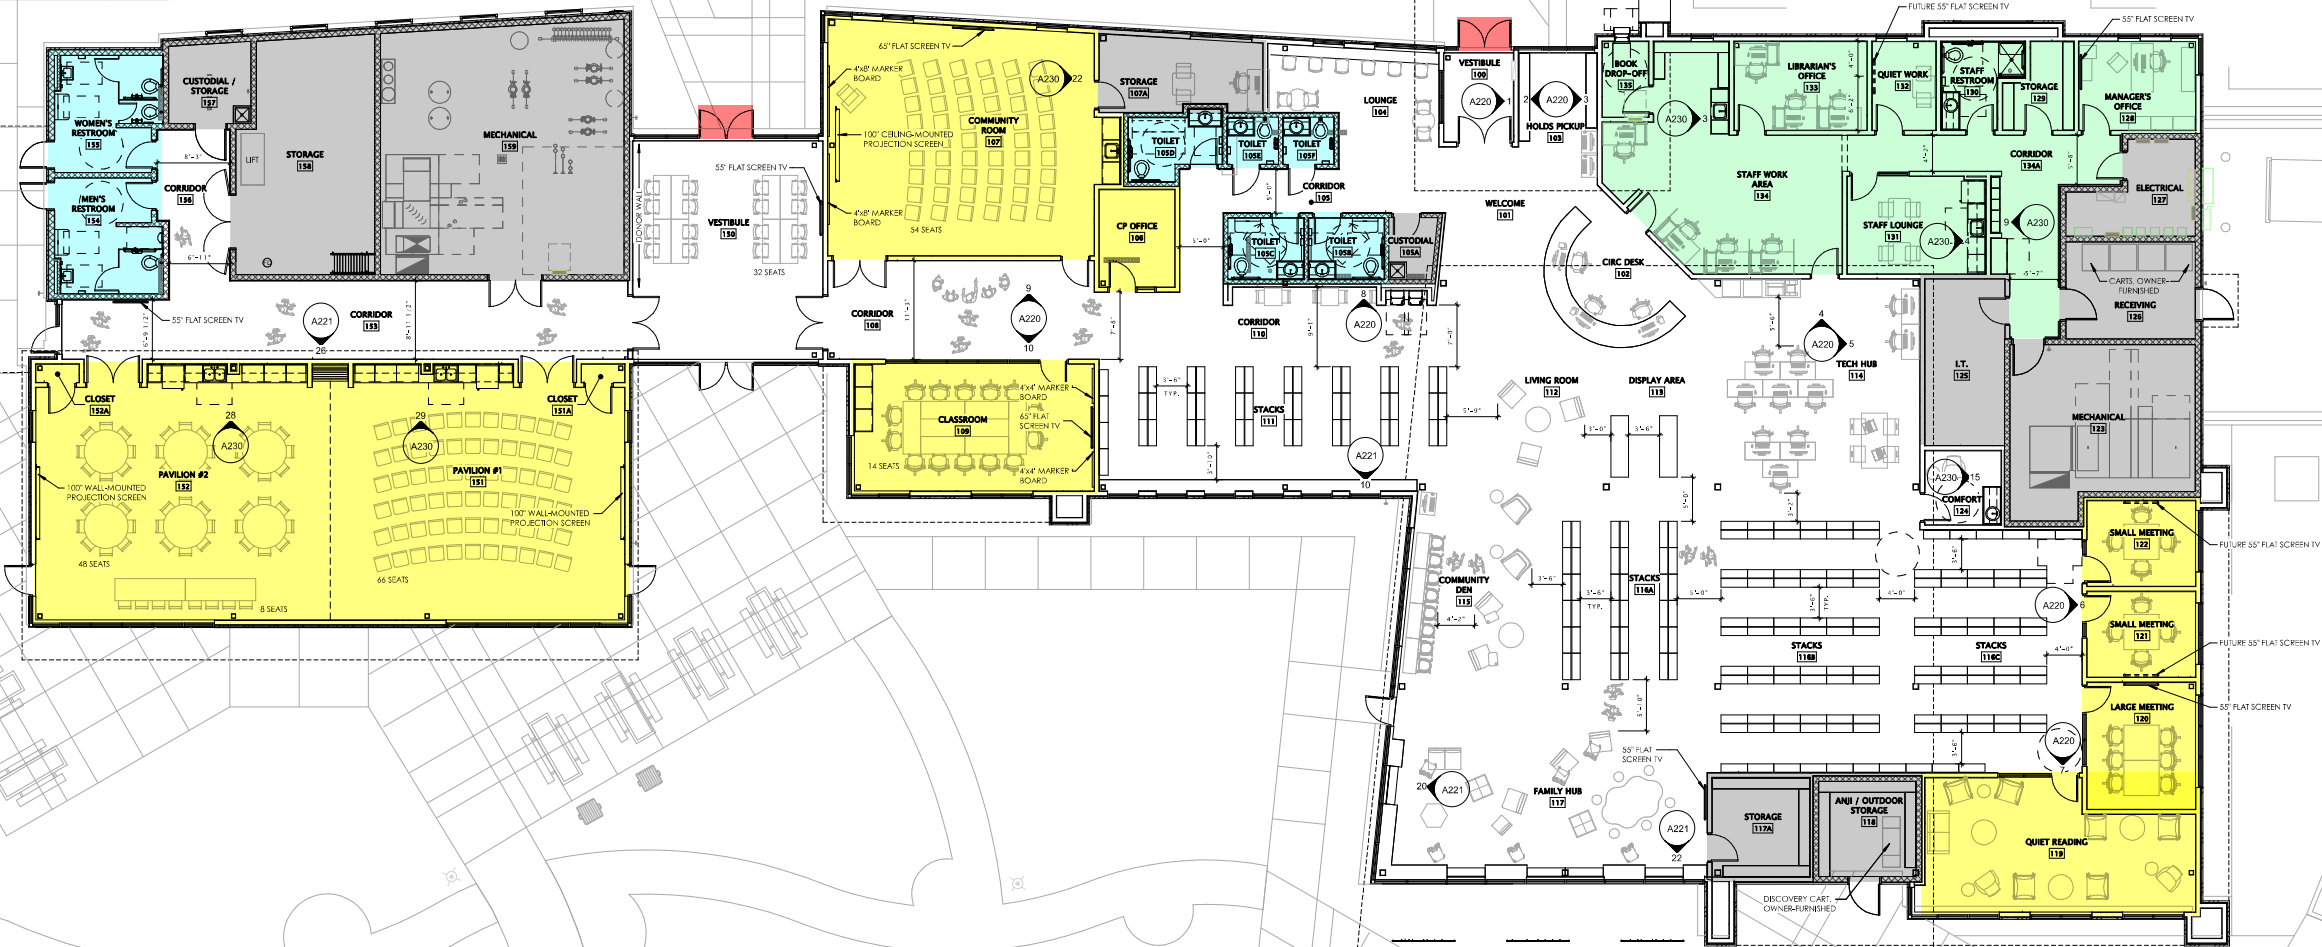

25 FIRST FLOOR FURNITURE AND INTERIOR SPACING PLAN  
1/8" = 1'-0"







JLA  
ARCHITECTS  
MADISON | MILWAUKEE | DENVER  
JLA-AP.COM

JLA PROJECT NUMBER: 20-0928



MADISON  
PUBLIC  
LIBRARY

play  
MADISON  
PARKS

## IMAGINATION CENTER AT REINDAHL PARK

SCHEMATIC DESIGN

### PROGRESS DOCUMENTS

These documents reflect progress and intent and may be subject to change, including additional detail. These are not final construction documents and should not be used for final bidding or construction-related purposes.

DATE OF ISSUANCE AUGUST 18, 2023


REVISION SCHEDULE		
Mark	Description	Date

SHEET TITLE

ROOF PLAN

SHEET NUMBER

A103

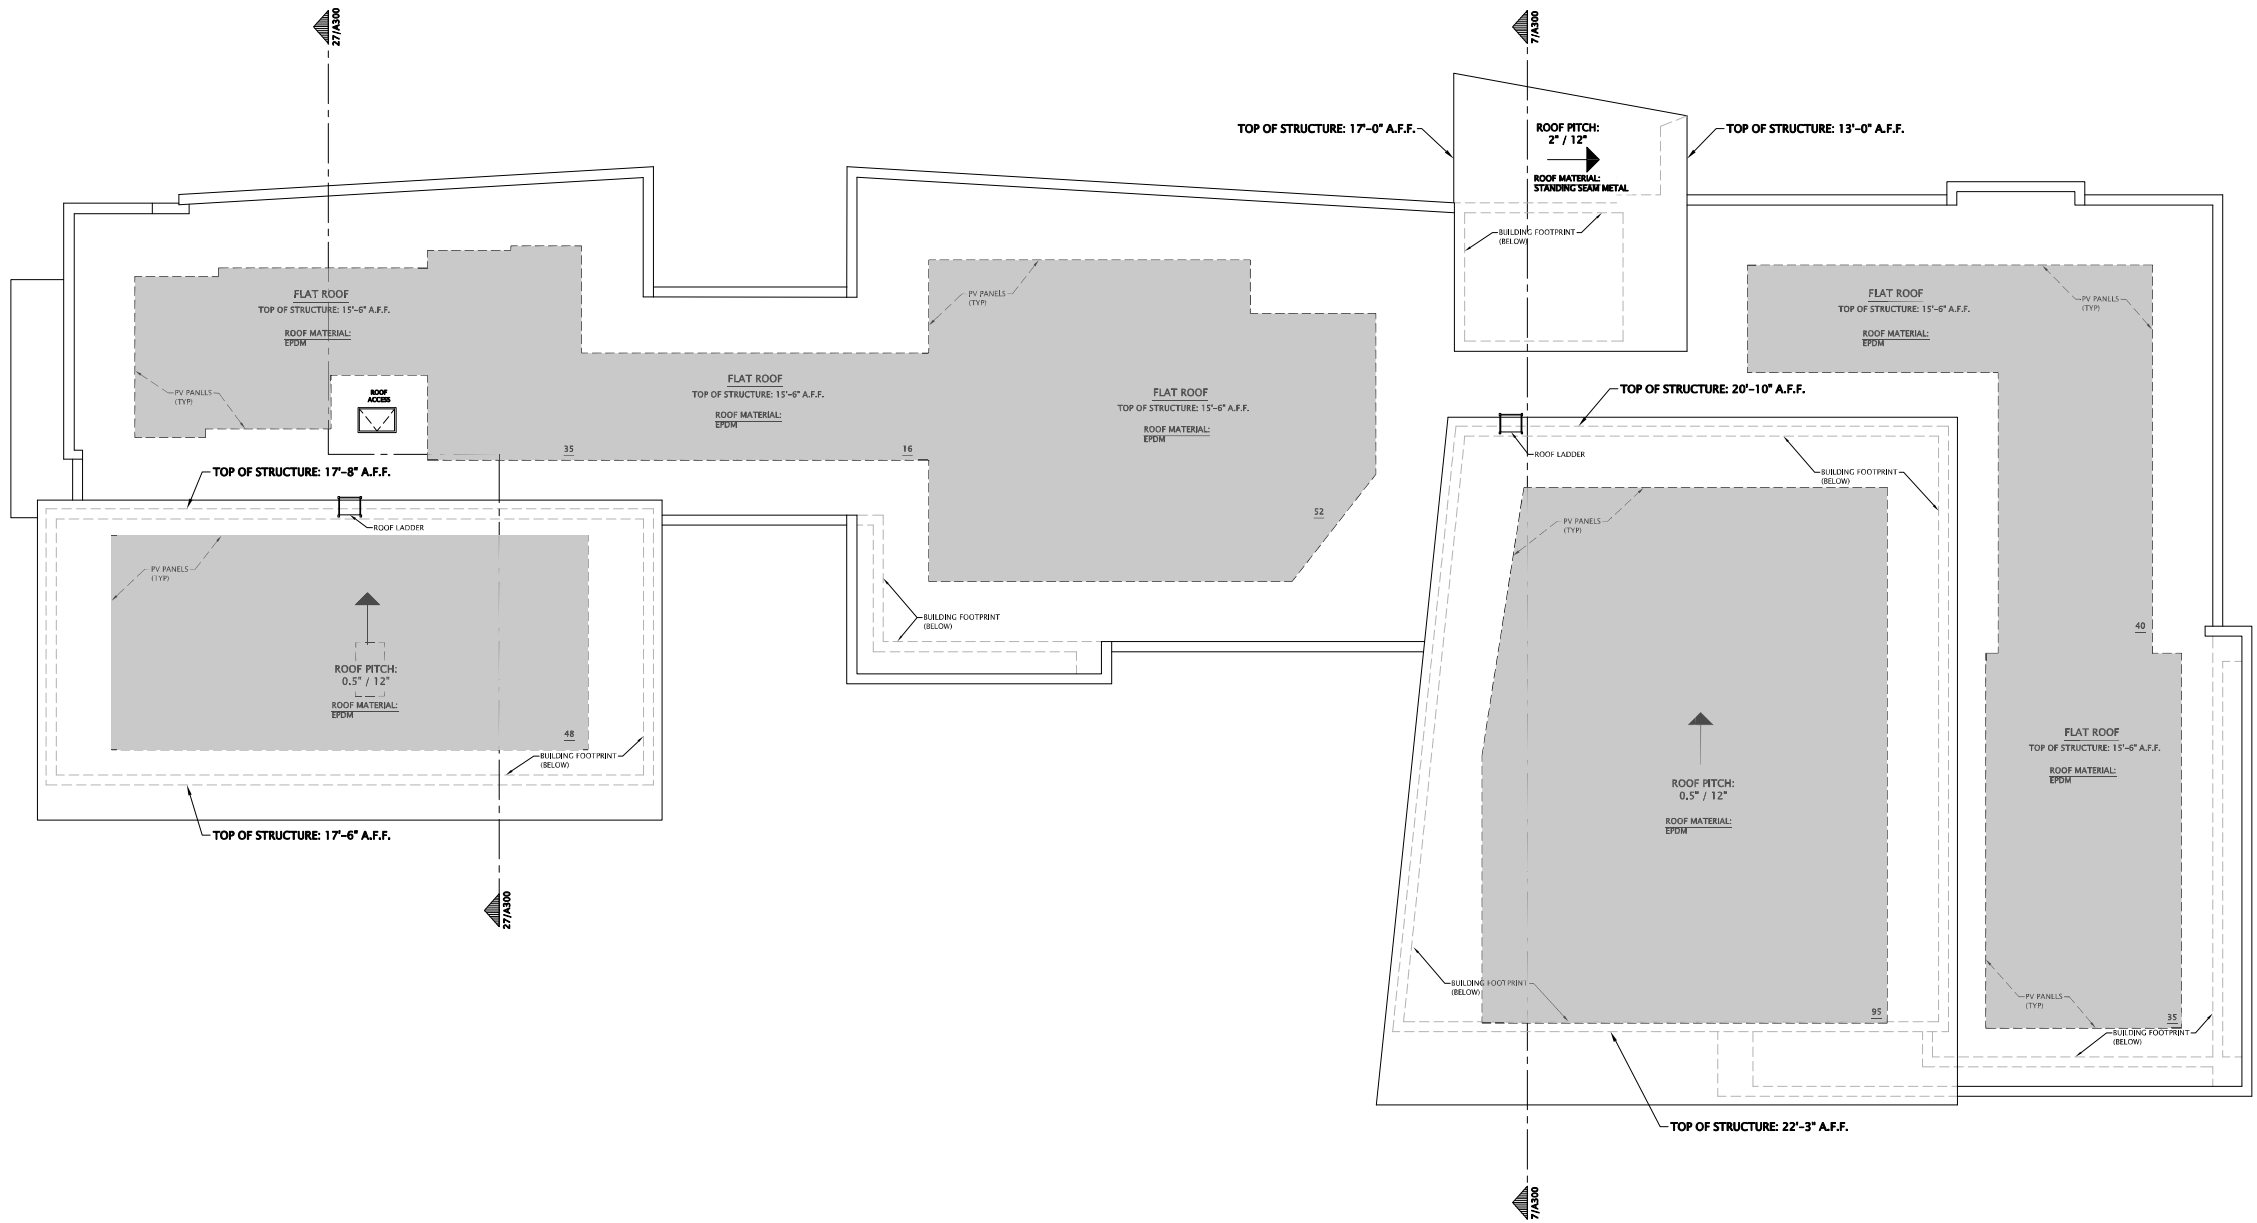

26 ROOF PLAN  
1/8" = 1'-0"






PERSPECTIVE - LIBRARY FROM DRIVEWAY



PERSPECTIVE - LIBRARY FROM PARK

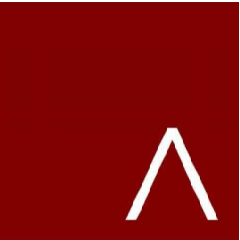

**JLA**  
ARCHITECTS  
MADISON | MILWAUKEE | DENVER  
JLA-AP.COM

JLA PROJECT NUMBER: 20-0928



IMAGINATION CENTER  
AT REINDAHL PARK

SCHEMATIC DESIGN

PROGRESS DOCUMENTS

These documents reflect progress and intent and may be subject to change, including additional detail. These are not final construction documents and should not be used for final bidding or construction-related purposes.

DATE OF ISSUANCE AUGUST 18, 2023

REVISION SCHEDULE		
Mark	Description	Date

SHEET TITLE

EXTERIOR  
RENDERINGS

SHEET NUMBER

A210






PERSPECTIVE - LIBRARY MAIN ENTRY



PERSPECTIVE - PARK COURTYARD

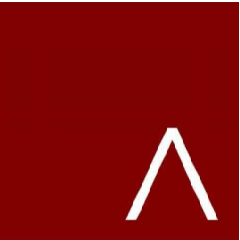

**JLA**  
ARCHITECTS  
MADISON | MILWAUKEE | DENVER  
JLA-AP.COM

JLA PROJECT NUMBER: 20-0928



MADISON  
PUBLIC  
LIBRARY

play  
MADISON  
PARKS

IMAGINATION CENTER  
AT REINDAHL PARK

SCHEMATIC DESIGN

**PROGRESS DOCUMENTS**  
These documents reflect progress and intent and may be subject to change, including additional detail. These are not final construction documents and should not be used for final bidding or construction-related purposes.

DATE OF ISSUANCE: AUGUST 18, 2023

REVISION SCHEDULE		
Mark	Description	Date

SHEET TITLE  
**EXTERIOR  
RENDERINGS**

SHEET NUMBER  
**A211**






PERSPECTIVE - PAVILION FROM PARK



PERSPECTIVE - PAVILION MAIN ENTRY

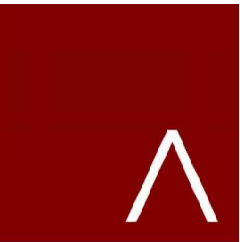

**JLA**  
ARCHITECTS  
MADISON | MILWAUKEE | DENVER  
JLA-AP.COM

JLA PROJECT NUMBER: 20-0928



MADISON  
PUBLIC  
LIBRARY

play  
MADISON  
PARKS

## IMAGINATION CENTER AT REINDAHL PARK

SCHEMATIC DESIGN

### PROGRESS DOCUMENTS

These documents reflect progress and intent and may be subject to change, including additional detail. These are not final construction documents and should not be used for final bidding or construction-related purposes.

DATE OF ISSUANCE AUGUST 18, 2023

REVISION SCHEDULE		
Mark	Description	Date

SHEET TITLE

EXTERIOR  
RENDERINGS


SHEET NUMBER

A212





PERSPECTIVE - PAVILION SIDE ENTRY

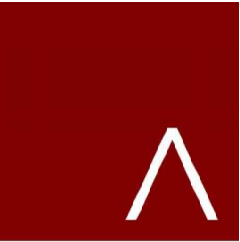

**JLA**  
ARCHITECTS  
MADISON | MILWAUKEE | DENVER  
JLA-AP.COM

JLA PROJECT NUMBER: 20-0928



IMAGINATION CENTER  
AT REINDAHL PARK

SCHEMATIC DESIGN

PROGRESS DOCUMENTS

These documents reflect progress and intent and may be subject to change, including additional detail. These are not final construction documents and should not be used for final bidding or construction-related purposes.

DATE OF ISSUANCE AUGUST 18, 2023

REVISION SCHEDULE		
Mark	Description	Date


SHEET TITLE

EXTERIOR  
RENDERINGS

SHEET NUMBER

A213



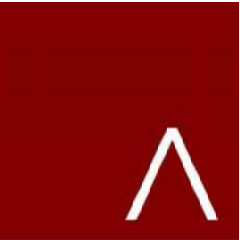

**JLA**  
ARCHITECTS  
MADISON | MILWAUKEE | DENVER  
JLA-AP.COM

JLA PROJECT NUMBER: 20-0928



MADISON  
PUBLIC  
LIBRARY

play  
MADISON  
PARKS

IMAGINATION CENTER  
AT REINDAHL PARK

SCHEMATIC DESIGN

**PROGRESS DOCUMENTS**  
These documents reflect progress and intent and may be subject to change, including additional detail. These are not final construction documents and should not be used for final bidding or construction-related purposes.


DATE OF ISSUANCE AUGUST 18, 2023

REVISION SCHEDULE		
Mark	Description	Date

SHEET TITLE  
EXTERIOR  
RENDERINGS

SHEET NUMBER  
A214



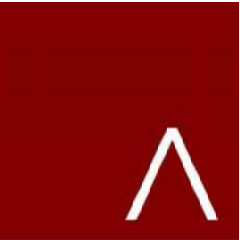

**JLA**  
ARCHITECTS  
MADISON | MILWAUKEE | DENVER  
JLA-AP.COM

JLA PROJECT NUMBER: 20-0928



 **MADISON  
PUBLIC  
LIBRARY**

*play*  
**MADISON  
PARKS**

**IMAGINATION CENTER  
AT REINDAHL PARK**

SCHEMATIC DESIGN

**PROGRESS DOCUMENTS**  
These documents reflect progress and intent and may be subject to change, including additional detail. These are not final construction documents and should not be used for final bidding or construction-related purposes.

DATE OF ISSUANCE: AUGUST 18, 2023

REVISION SCHEDULE		
Mark	Description	Date

SHEET TITLE  
**EXTERIOR  
RENDERINGS**

SHEET NUMBER  
**A215**





**JLA**  
ARCHITECTS  
MADISON | MILWAUKEE | DENVER  
JLA-AP.COM

JLA PROJECT NUMBER: 20-0928



 **MADISON  
PUBLIC  
LIBRARY**

*play*  
**MADISON  
PARKS**

**IMAGINATION CENTER  
AT REINDAHL PARK**

SCHEMATIC DESIGN

**PROGRESS DOCUMENTS**  
These documents reflect progress and intent and may be subject to change, including additional detail. These are not final construction documents and should not be used for final bidding or construction-related purposes.


DATE OF ISSUANCE AUGUST 18, 2023

REVISION SCHEDULE		
Mark	Description	Date

SHEET TITLE  
**EXTERIOR  
RENDERINGS**

SHEET NUMBER  
**A216**



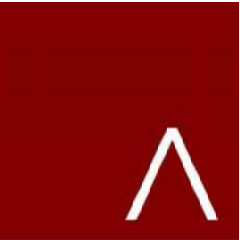

**JLA**  
ARCHITECTS  
MADISON | MILWAUKEE | DENVER  
JLA-AP.COM

JLA PROJECT NUMBER: 20-0928



**MADISON**  
PUBLIC  
LIBRARY

*play*  
**MADISON**  
PARKS

## IMAGINATION CENTER AT REINDAHL PARK

SCHEMATIC DESIGN

### PROGRESS DOCUMENTS

These documents reflect progress and intent and may be subject to change, including additional detail. These are not final construction documents and should not be used for final bidding or construction-related purposes.

DATE OF ISSUANCE: AUGUST 18, 2023

REVISION SCHEDULE		
Mark	Description	Date

SHEET TITLE

EXTERIOR  
RENDERINGS

SHEET NUMBER

A217






INTERIOR PERSPECTIVE - FRONT DESK TO HALLWAY



INTERIOR PERSPECTIVE - FRONT DESK TO STACKS

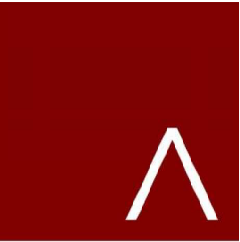

**JLA**  
ARCHITECTS  
MADISON | MILWAUKEE | DENVER  
JLA-AP.COM

JLA PROJECT NUMBER: 20-0928



MADISON  
PUBLIC  
LIBRARY

play  
MADISON  
PARKS

IMAGINATION CENTER  
AT REINDAHL PARK

SCHEMATIC DESIGN

PROGRESS DOCUMENTS

These documents reflect progress and intent and may be subject to change, including additional detail. These are not final construction documents and should not be used for final bidding or construction-related purposes.

DATE OF ISSUANCE AUGUST 18, 2023

REVISION SCHEDULE		
Mark	Description	Date

SHEET TITLE

INTERIOR  
RENDERINGS

SHEET NUMBER

A240



EXTERIOR MATERIALS SCHEDULE		
MARK	MANUFACTURER	COLOR
1	TRESPA WALL PANELS	MILANO TERRA
2	TRESPA WALL PANELS	TEMPERED GREY
3	TRESPA WALL PANELS	MID-GREEN
4	TRESPA WALL PANELS	PURE WHITE
5	TRESPA WALL PANELS	ZINC GREY
6	TRESPA WALL PANELS	SPRING GREEN
7	ALUCOBOND WALL PANELS	RUSTED METAL
8	INSULATED ALUMINUM STOREFRONT	CLEAR ANODIZED
9	ALUMINUM STOREFRONT SPANDREL GLAZING	CLEAR ANODIZED
10	INSULATED ALUMINUM CURTAINWALL	CLEAR ANODIZED
11	TRESPA-WRAPPED WALL OPENINGS	MID-GREEN
12	TRESPA SOFFIT PANELS	MILANO TERRA


EXTERIOR MATERIALS SCHEDULE		
MARK	MANUFACTURER	COLOR
13	EDPM ROOF	BLACK
14	STANDING SEAM METAL ROOF	TO MATCH TRESPA MID-GREEN
15	METAL ROOF AWNING	BLACK
16	METAL & CABLE RAIL WALL TRELLIS	WHITE
17	METAL WALL COPING	DARK GREY
18	BUILDING LOGO	TBD
19	DIMENSIONAL BUILDING LETTERING	TBD
20	EXTERIOR SHADING DEVICE	TBD
21	ART INSTALLATION	TBD
22	INSULATED HOLLOW METAL DOOR	DARK GREY
23	ANJI PLAY WALL	MATERIAL TBD



14 NORTH ELEVATION  
1/8" = 1'-0"



15 SOUTH ELEVATION  
1/8" = 1'-0"

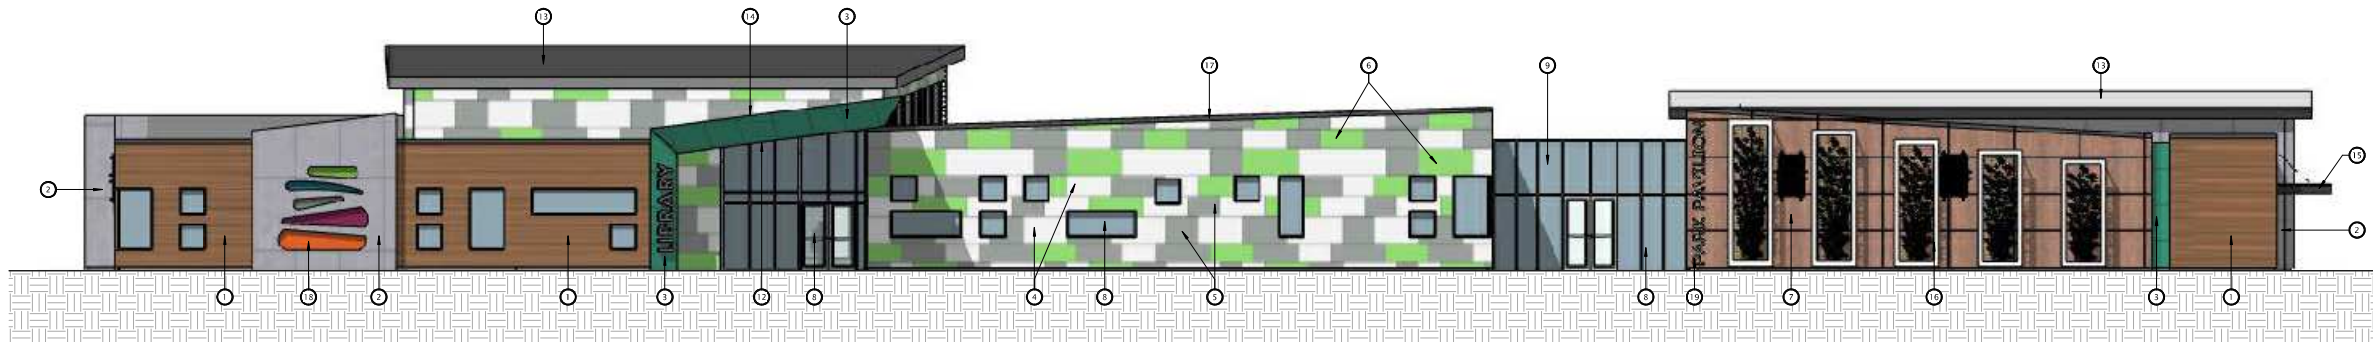

16 EAST ELEVATION  
1/8" = 1'-0"



17 WEST ELEVATION  
1/8" = 1'-0"



**JLA**  
ARCHITECTS  
MADISON | MILWAUKEE | DENVER  
JLA-AP.COM

JLA PROJECT NUMBER: 20-0928



MADISON  
PUBLIC  
LIBRARY

play  
MADISON  
PARKS

IMAGINATION CENTER  
AT REINDAHL PARK

SCHEMATIC DESIGN

**PROGRESS DOCUMENTS**  
These documents reflect progress and intent and may be subject to change, including additional detail. These are not final construction documents and should not be used for final bidding or construction-related purposes.


DATE OF ISSUANCE: AUGUST 18, 2023

REVISION SCHEDULE		
Mark	Description	Date


SHEET TITLE  
EXTERIOR  
ELEVATIONS

SHEET NUMBER  
A200



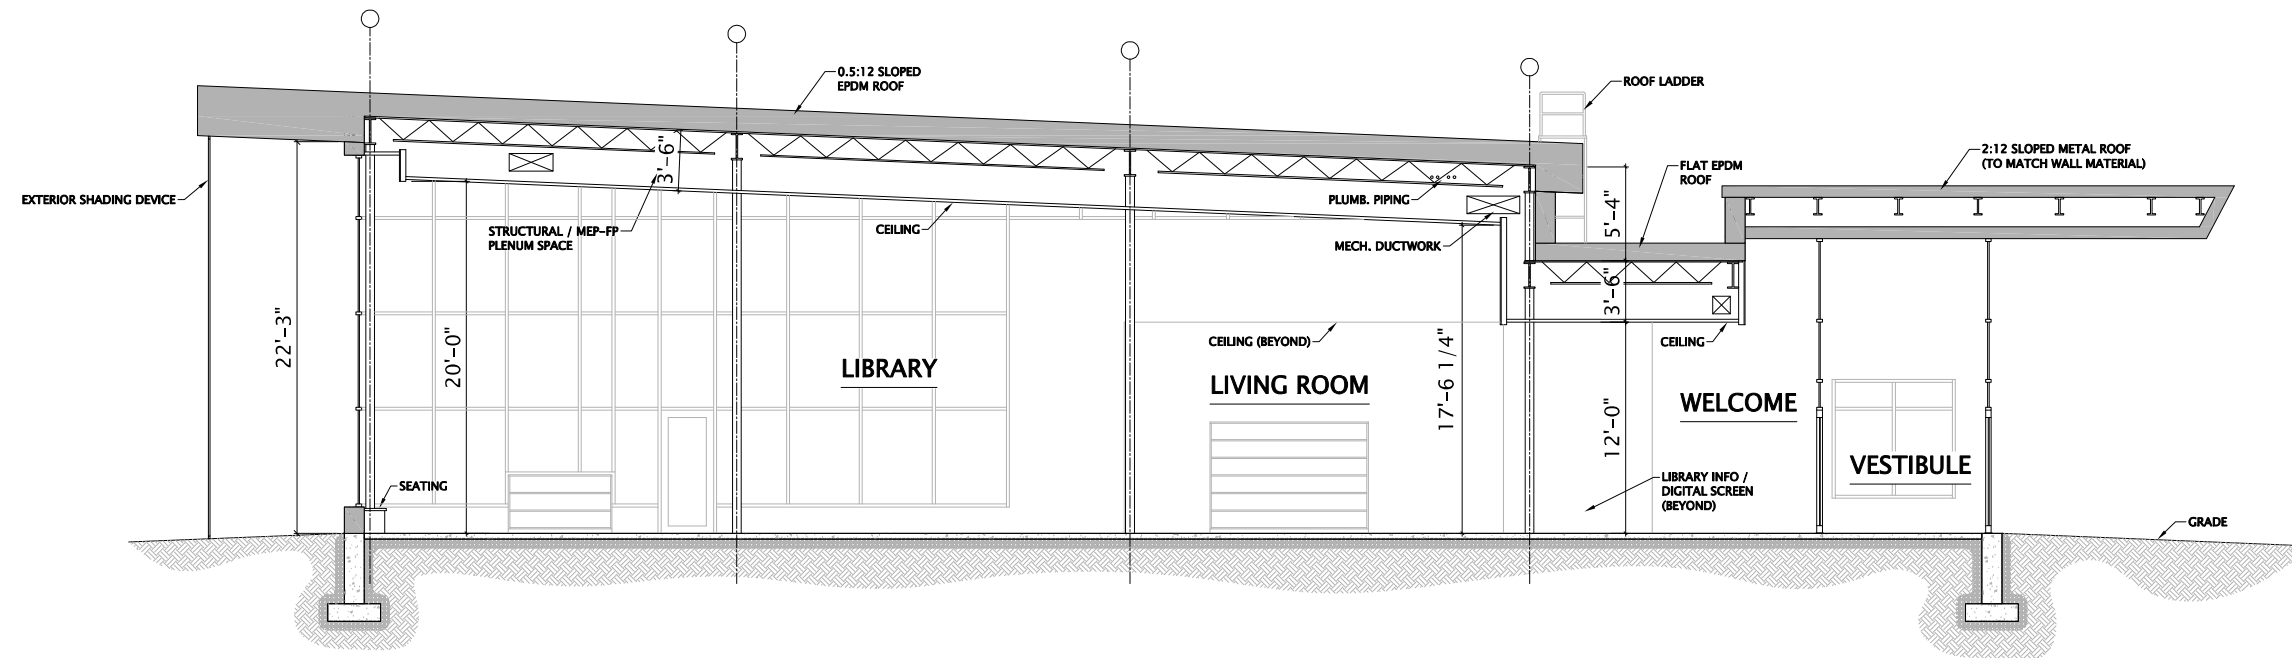

1 BUILDING SECTION  
1/4" = 1'-0"

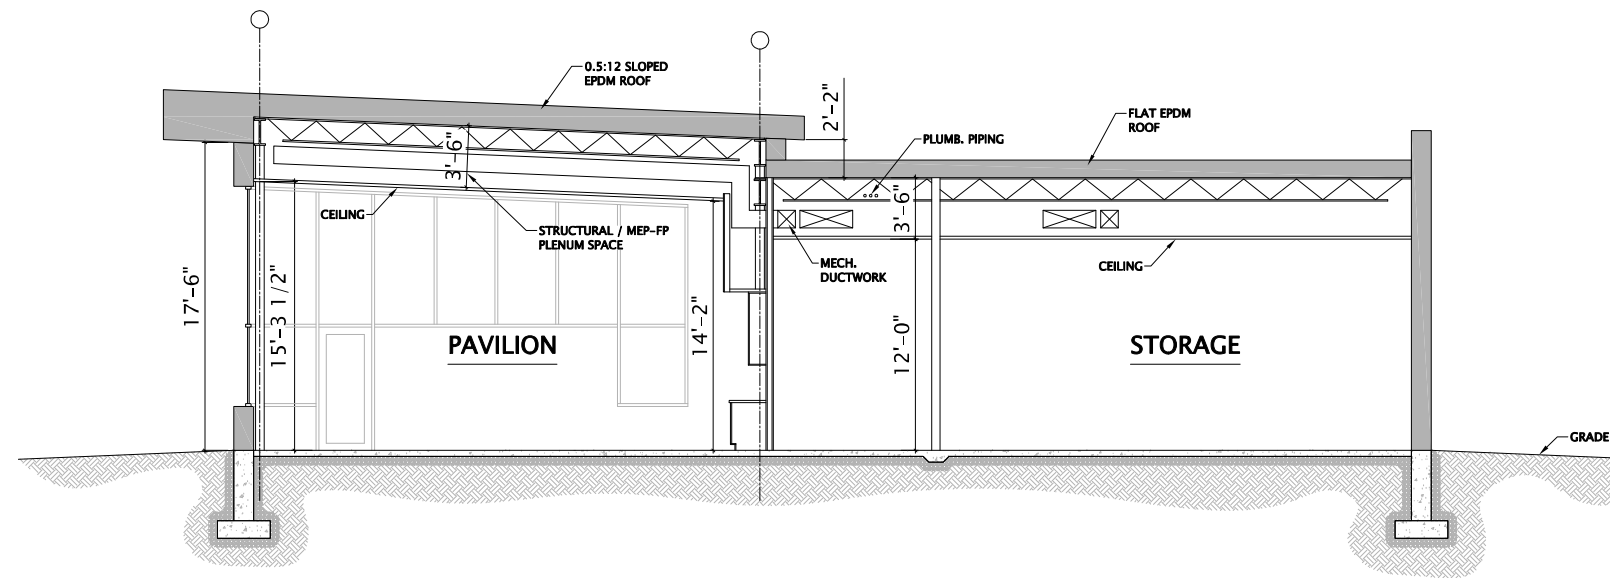

2 BUILDING SECTION  
1/4" = 1'-0"



## IMAGINATION CENTER AT REINDAHL PARK

SCHEMATIC DESIGN

### PROGRESS DOCUMENTS

These documents reflect progress and intent and may be subject to change, including additional detail. These are not final construction documents and should not be used for final bidding or construction-related purposes.

DATE OF ISSUANCE: AUGUST 18, 2023

REVISION SCHEDULE		
Mark	Description	Date

SHEET TITLE


BUILDING SECTIONS

SHEET NUMBER

A300



# EXTERIOR MATERIAL SELECTIONS

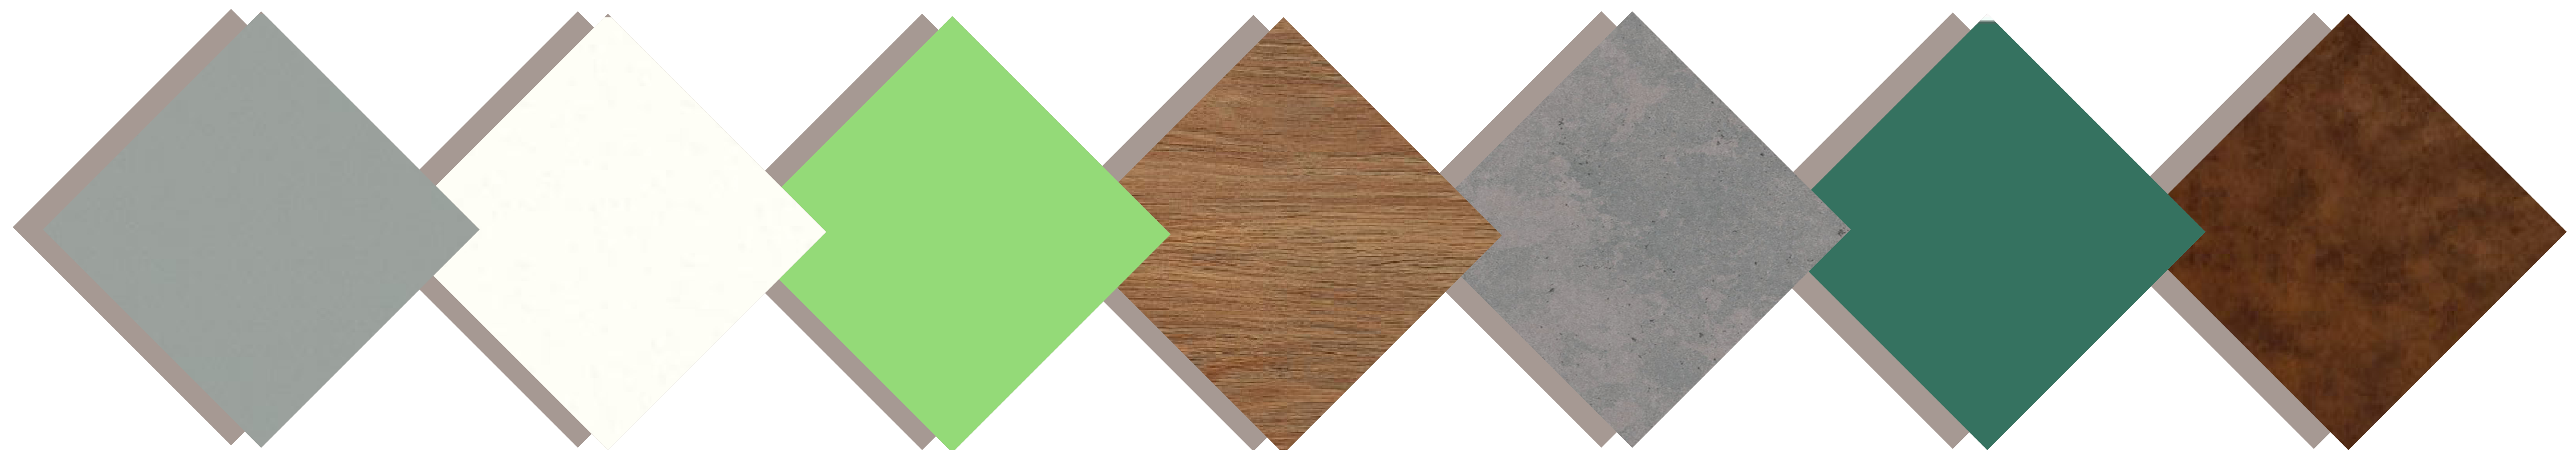

ZINC GRAY  
TRESPA LAMINATED PANEL

PURE WHITE  
TRESPA LAMINATED PANEL

SPRING GREEN  
TRESPA LAMINATED PANEL

MILANO TERRA  
TRESPA LAMINATED PANEL

TEMPERED GRAY  
TRESPA LAMINATED PANEL

MID GREEN  
TRESPA LAMINATED PANEL

RUSTED METAL  
TRESPA LAMINATED PANEL