

Previously Approved Plans


- SMOKE & CARBON MONOXIDE ALARMS**
- Ⓢ IONIZATION SMOKE DETECTOR HARDWIRED & INTERCONNECTED W/ BATTERY BACKUP
 - Ⓢ COMBINATION CARBON MONOXIDE & IONIZATION SMOKE DETECTOR HARDWIRED & INTERCONNECTED W/ BATTERY BACKUP

PERSPECTIVE STRUCTURAL SIZING & SPACING (UDC TABLE 21.25-A)


	LATERALLY UNSUPPORTED STUD HEIGHT	MAX SPACING SUPPORTING ONE FLOOR, ROOF AND CEILING	MAX SPACING
2X6 EXTERIOR BEARING WALLS	10'	24" OC	NA
2X6 INTERIOR BEARING WALLS	10'	24" OC	NA
2X4 INTERIOR BEARING WALLS	10'	16" OC	NA
2X4 INTERIOR NONBEARING WALLS	20'	NA	24" OC

ALLOWABLE HEADER SPANS (UDC TABLE 21.25-D)


HEADER MEMBERS	MAX SPAN
(2) 2X6'S	2.5'
(2) 2X8'S	3'
(2) 2X10'S	4'
(2) 2X12'S	5'

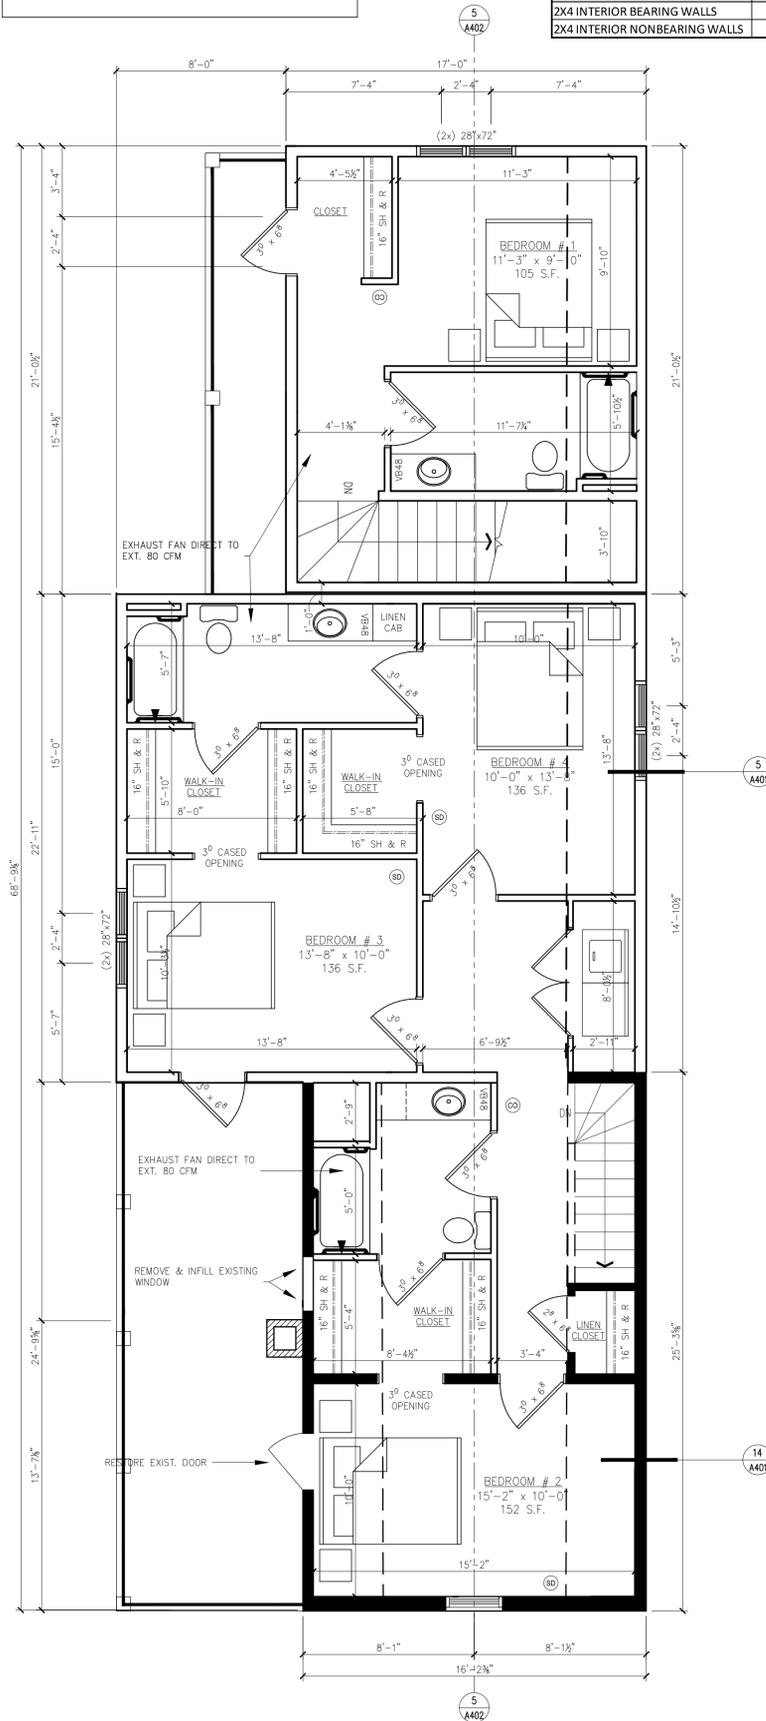

SECOND FLOOR PLAN
1/4" = 1'-0" NORTH

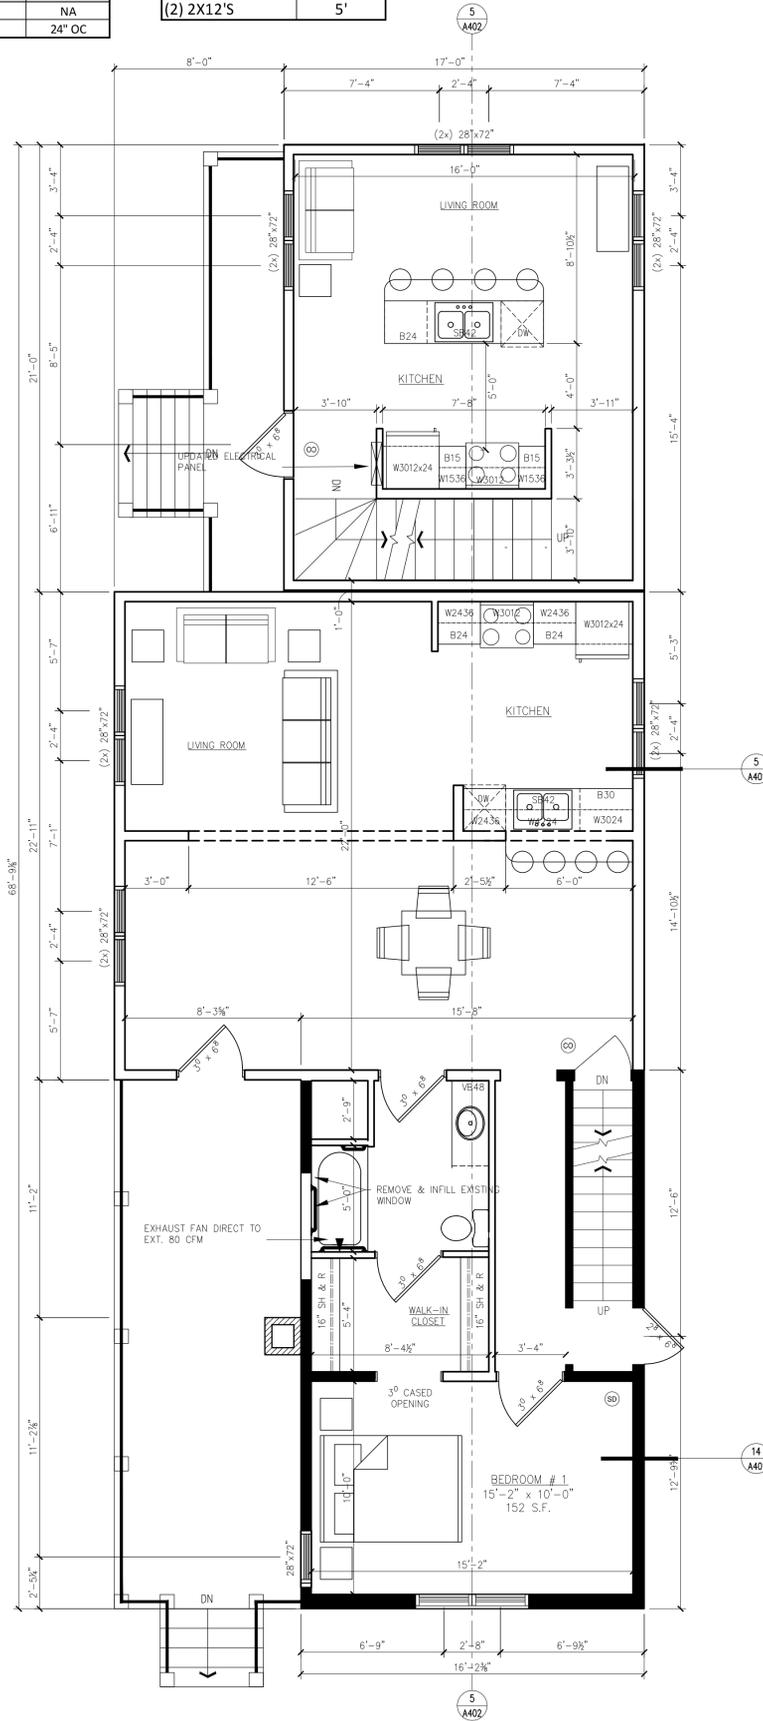

FIRST FLOOR PLAN
1/4" = 1'-0" NORTH

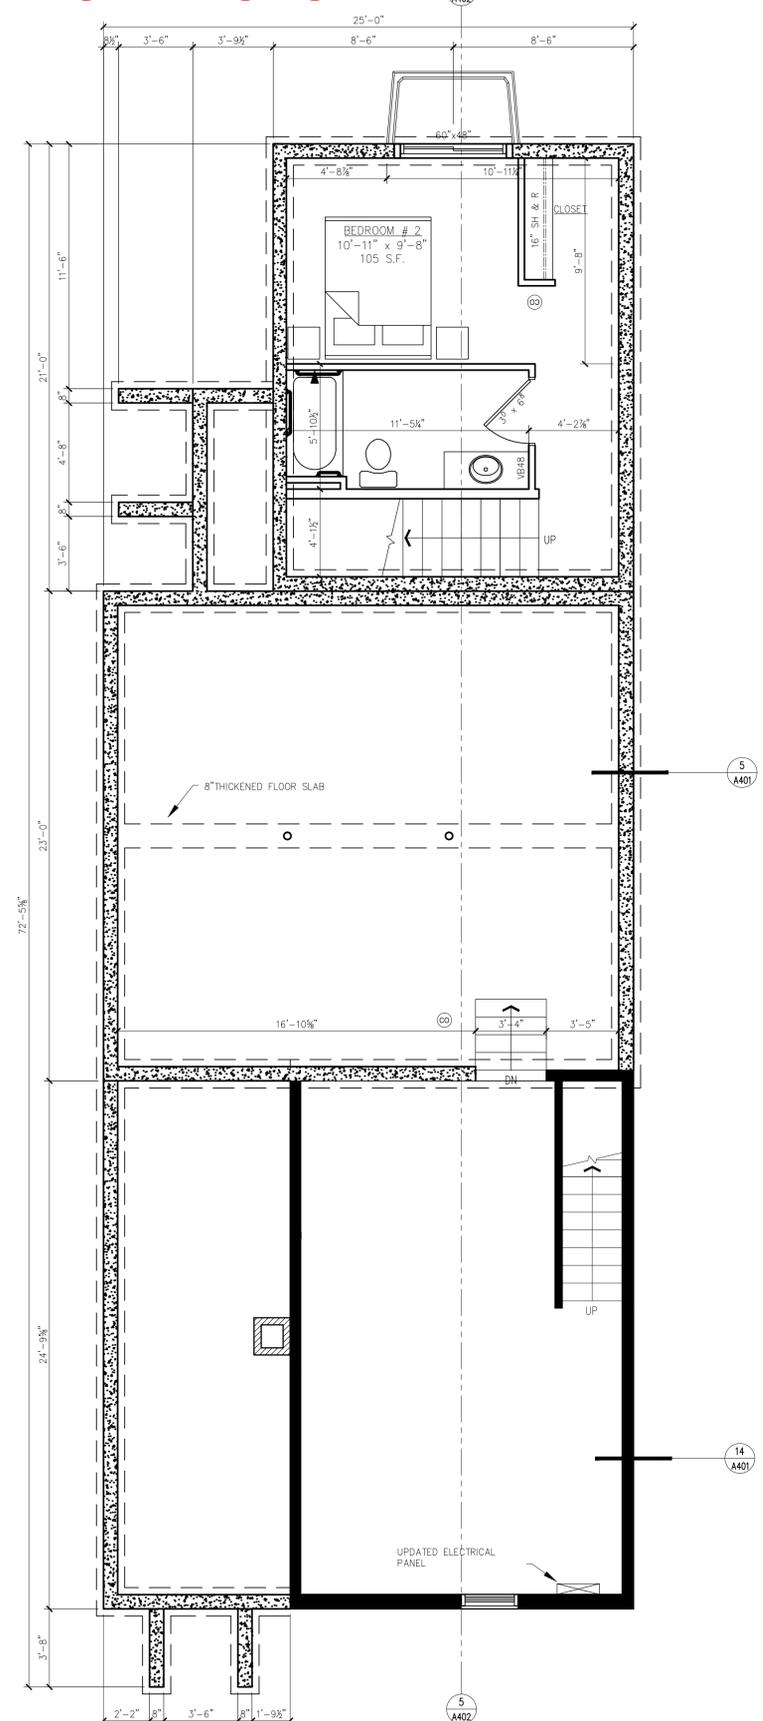

BASEMENT PLAN
1/4" = 1'-0" NORTH

FRANKLIN STREET HOUSE
138 SOUTH FRANKLIN STREET
MADISON, WI 53703

2016.05.16 LANDMARKS COMMISSION

Revisions	Issue Date:	2016.05.16
	Project No.:	x
	Drawn:	DMK
	Checked:	x
	Approved:	x

Issue Date: 2016.05.16
Project No. x
Drawn: DMK
Checked: x
Approved: x

Sheet Title
138 S. Franklin St.
FLOOR PLANS

Sheet No.
A201

