



**CYCLEBAR**  
TENANT FINISHOUT  
1018 E WASHINGTON  
MADISON, WI 53703




DO NOT SCALE DRAWINGS  
CONTRACTOR TO VERIFY  
ALL EXISTING CONDITIONS AND  
DIMENSIONS-NOTIFY ARCHITECT  
OF ANY DISCREPANCIES PRIOR  
TO BEGINNING CONSTRUCTION

NO REVISION


ISSUE

PROJECT NUMBER  
**C170193**


SHEET NUMBER  
**A403**

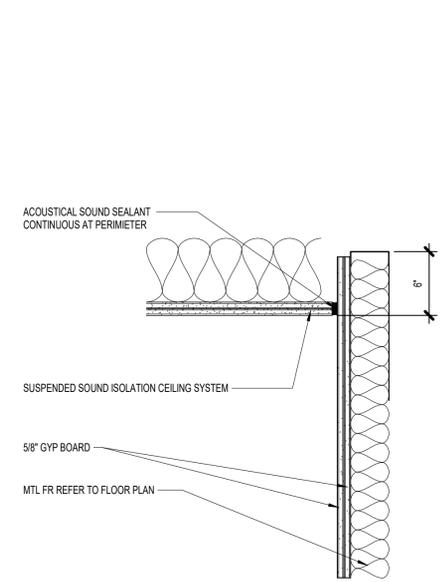


**3** SOUND CEILING TO WALL DETAIL  
SCALE: 1 1/2" = 1'-0"

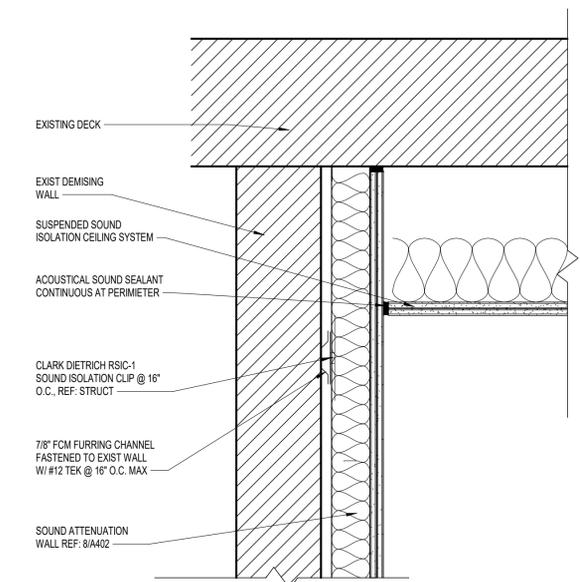


**2** SOUND CEILING TO WALL DETAIL  
SCALE: 1 1/2" = 1'-0"

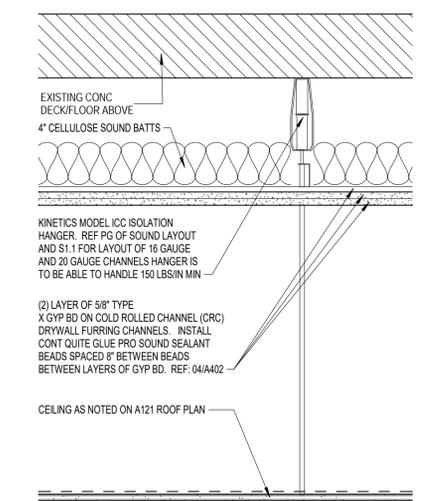

**1** SOUND CEILING DETAIL  
SCALE: 1 1/2" = 1'-0"

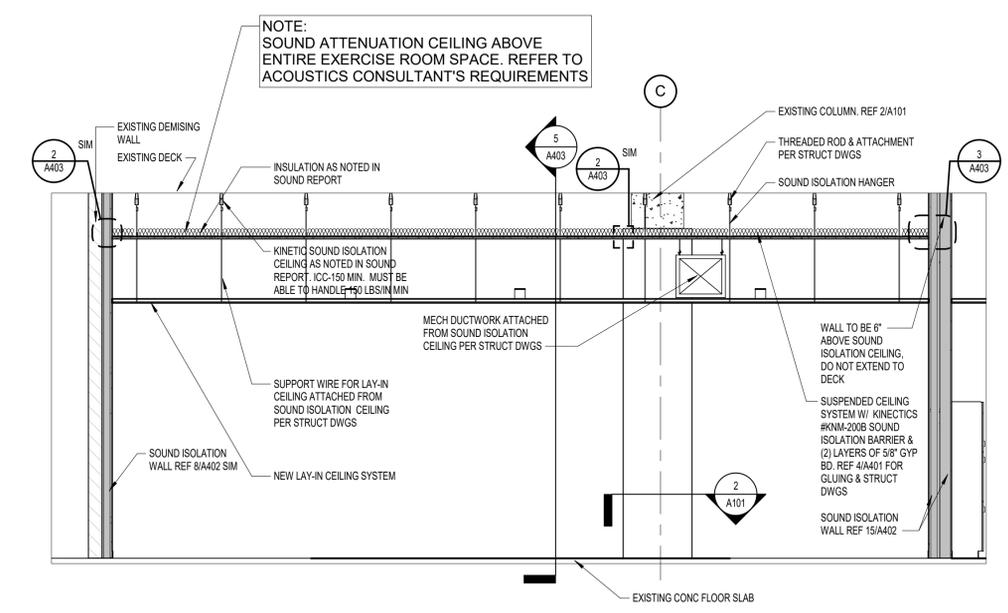

**6** SOUND WALL SECTION  
SCALE: 1/4" = 1'-0"

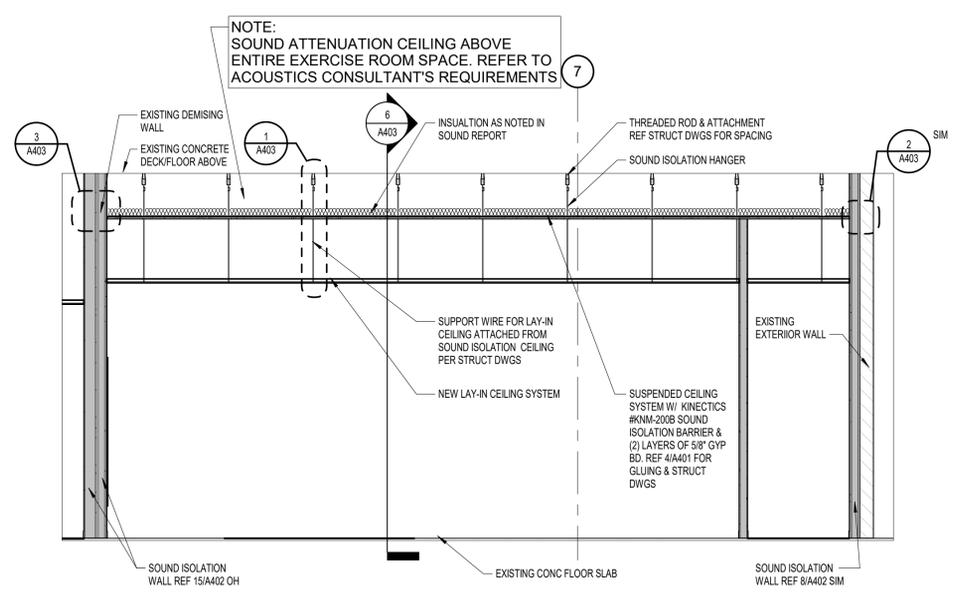

**5** SOUND WALL SECTION  
SCALE: 1/4" = 1'-0"

