



RIGHT ELEVATION
1/4" = 1'-0"

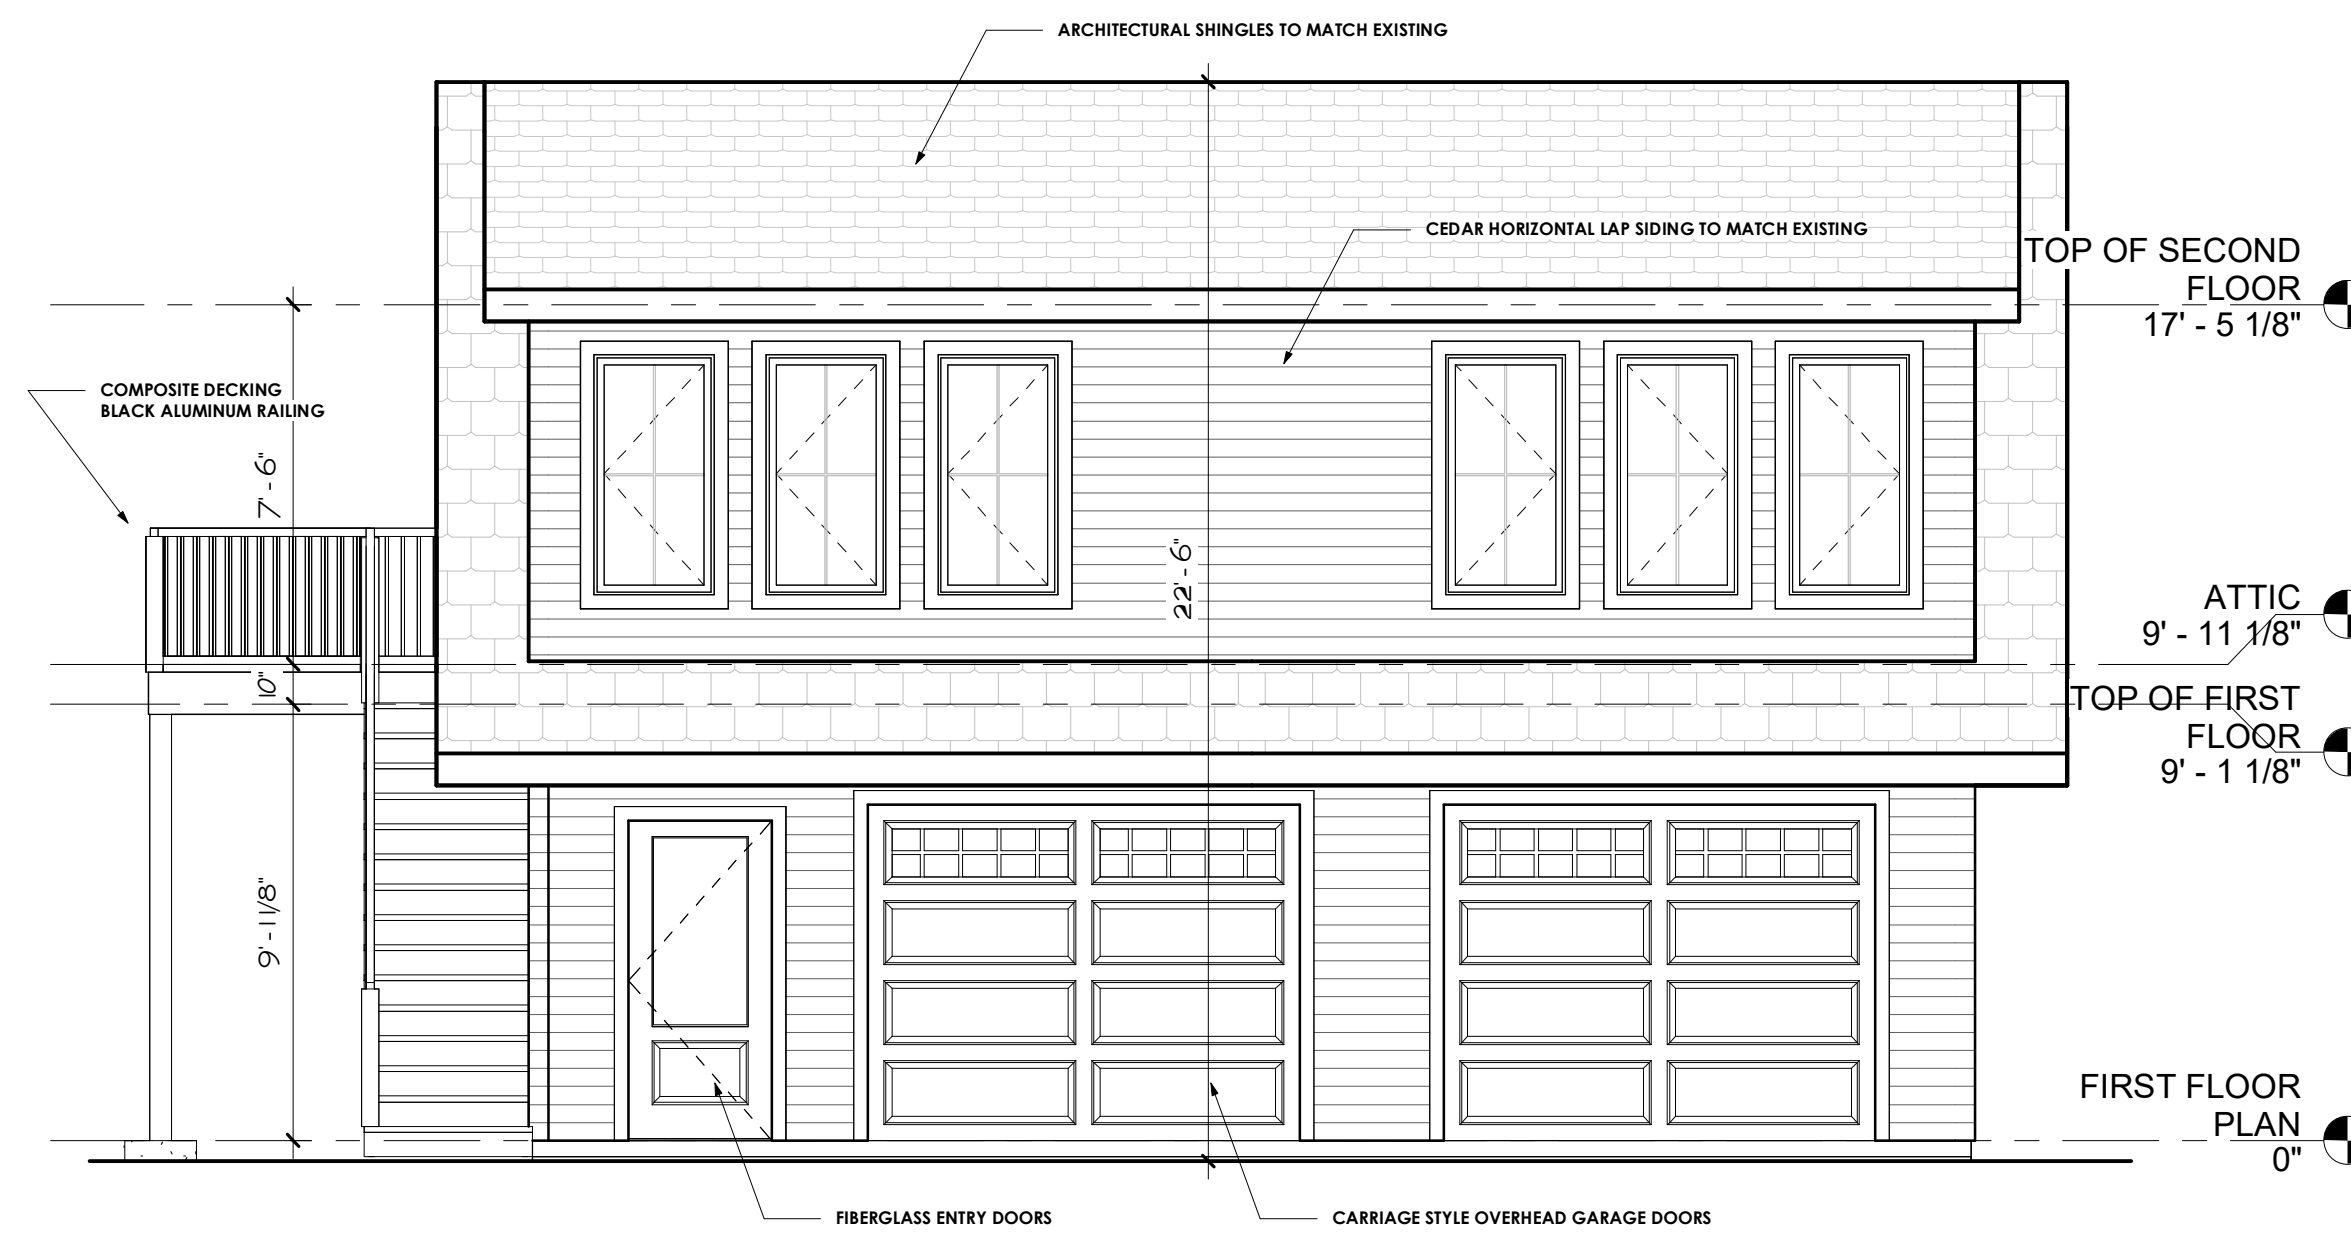

FRONT ELEVATION
1/4" = 1'-0"

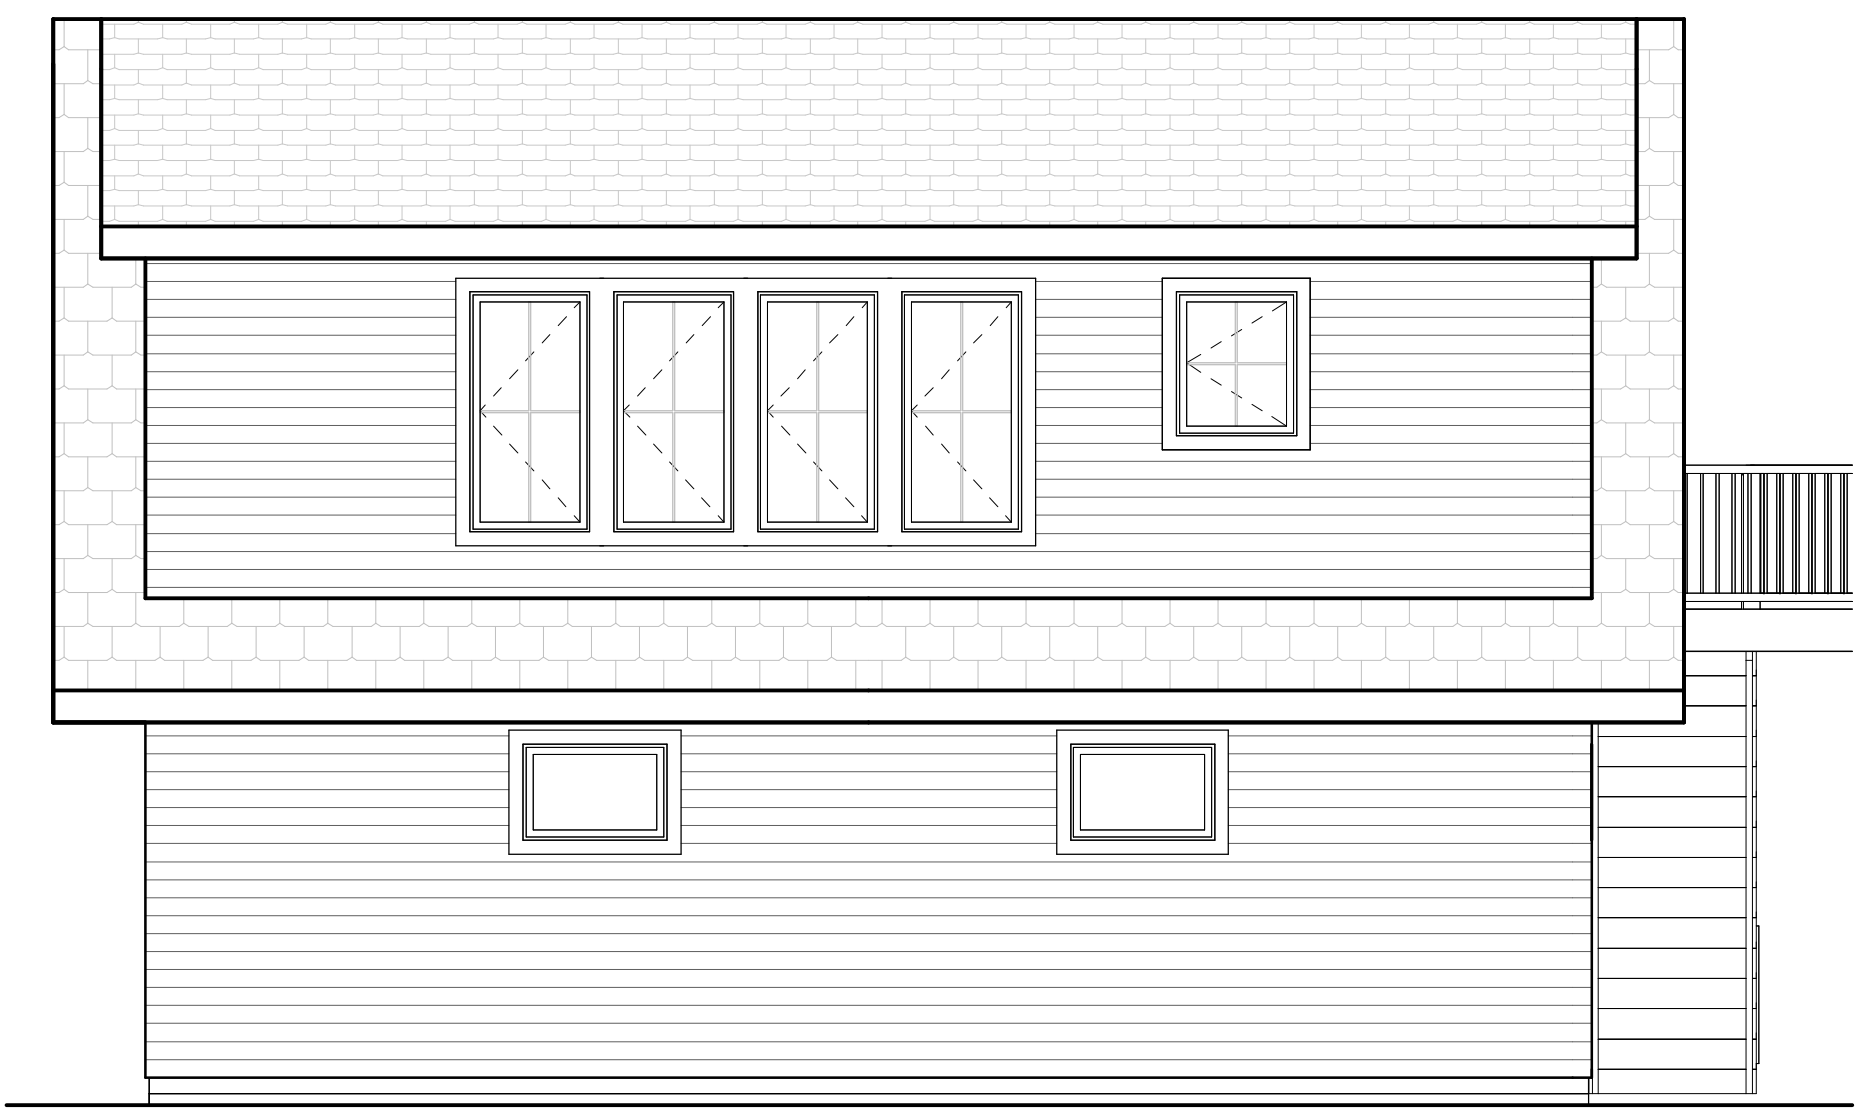


REAR ELEVATION
1/4" = 1'-0"



LEFT ELEVATION
1/4" = 1'-0"



FRONT/RIGHT

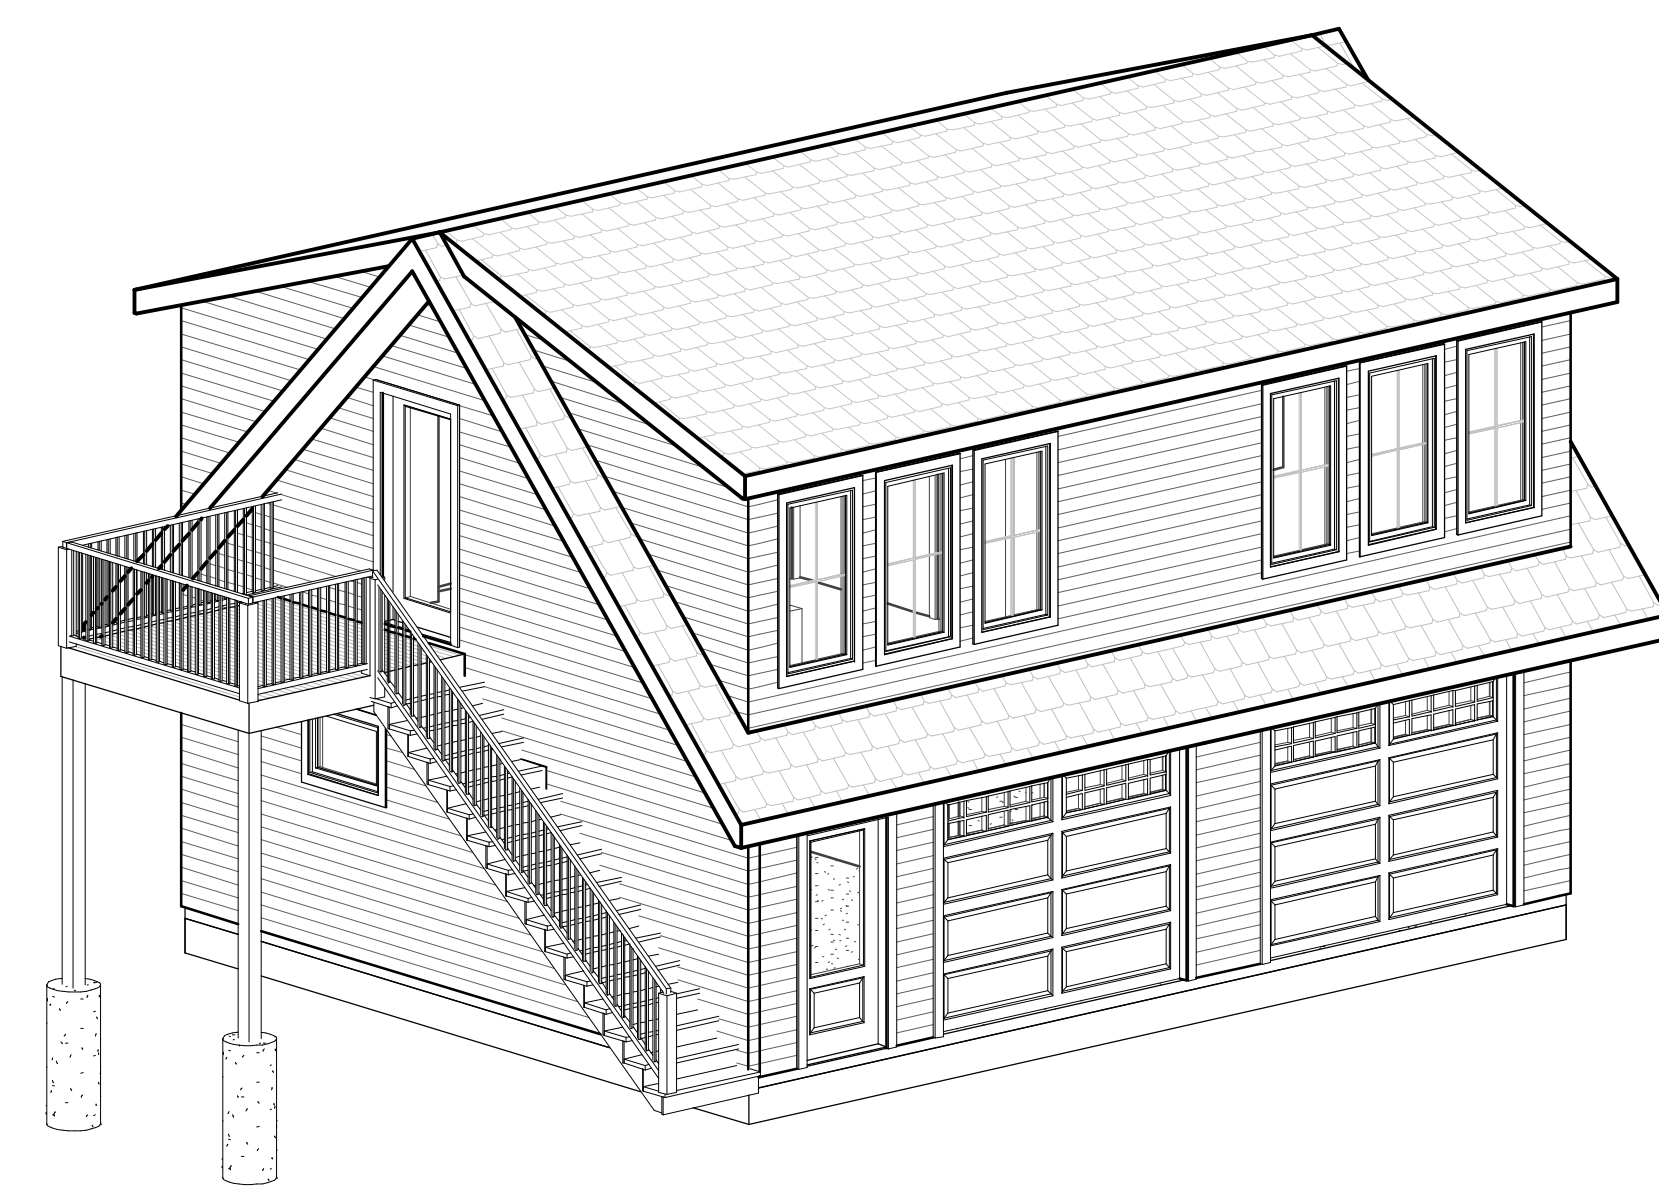


FRONT/LEFT


Although every effort has been taken to ensure the accuracy of this plan CMV Designs LLC assumes no responsibility. CMV Designs LLC provides a drafting service only. Final verification of dimensions and structure to be done by contractor.
Copyright 2024 CMV Designs, LLC

CMV DESIGNS LLC
Residential Drafting and Design Service
608.217.3177
cvalk@cmvdesigns.net


ALDO BROWN
DRAWN BY:
cmv
DATE:
5/19/24
REVISION:
6/28/24

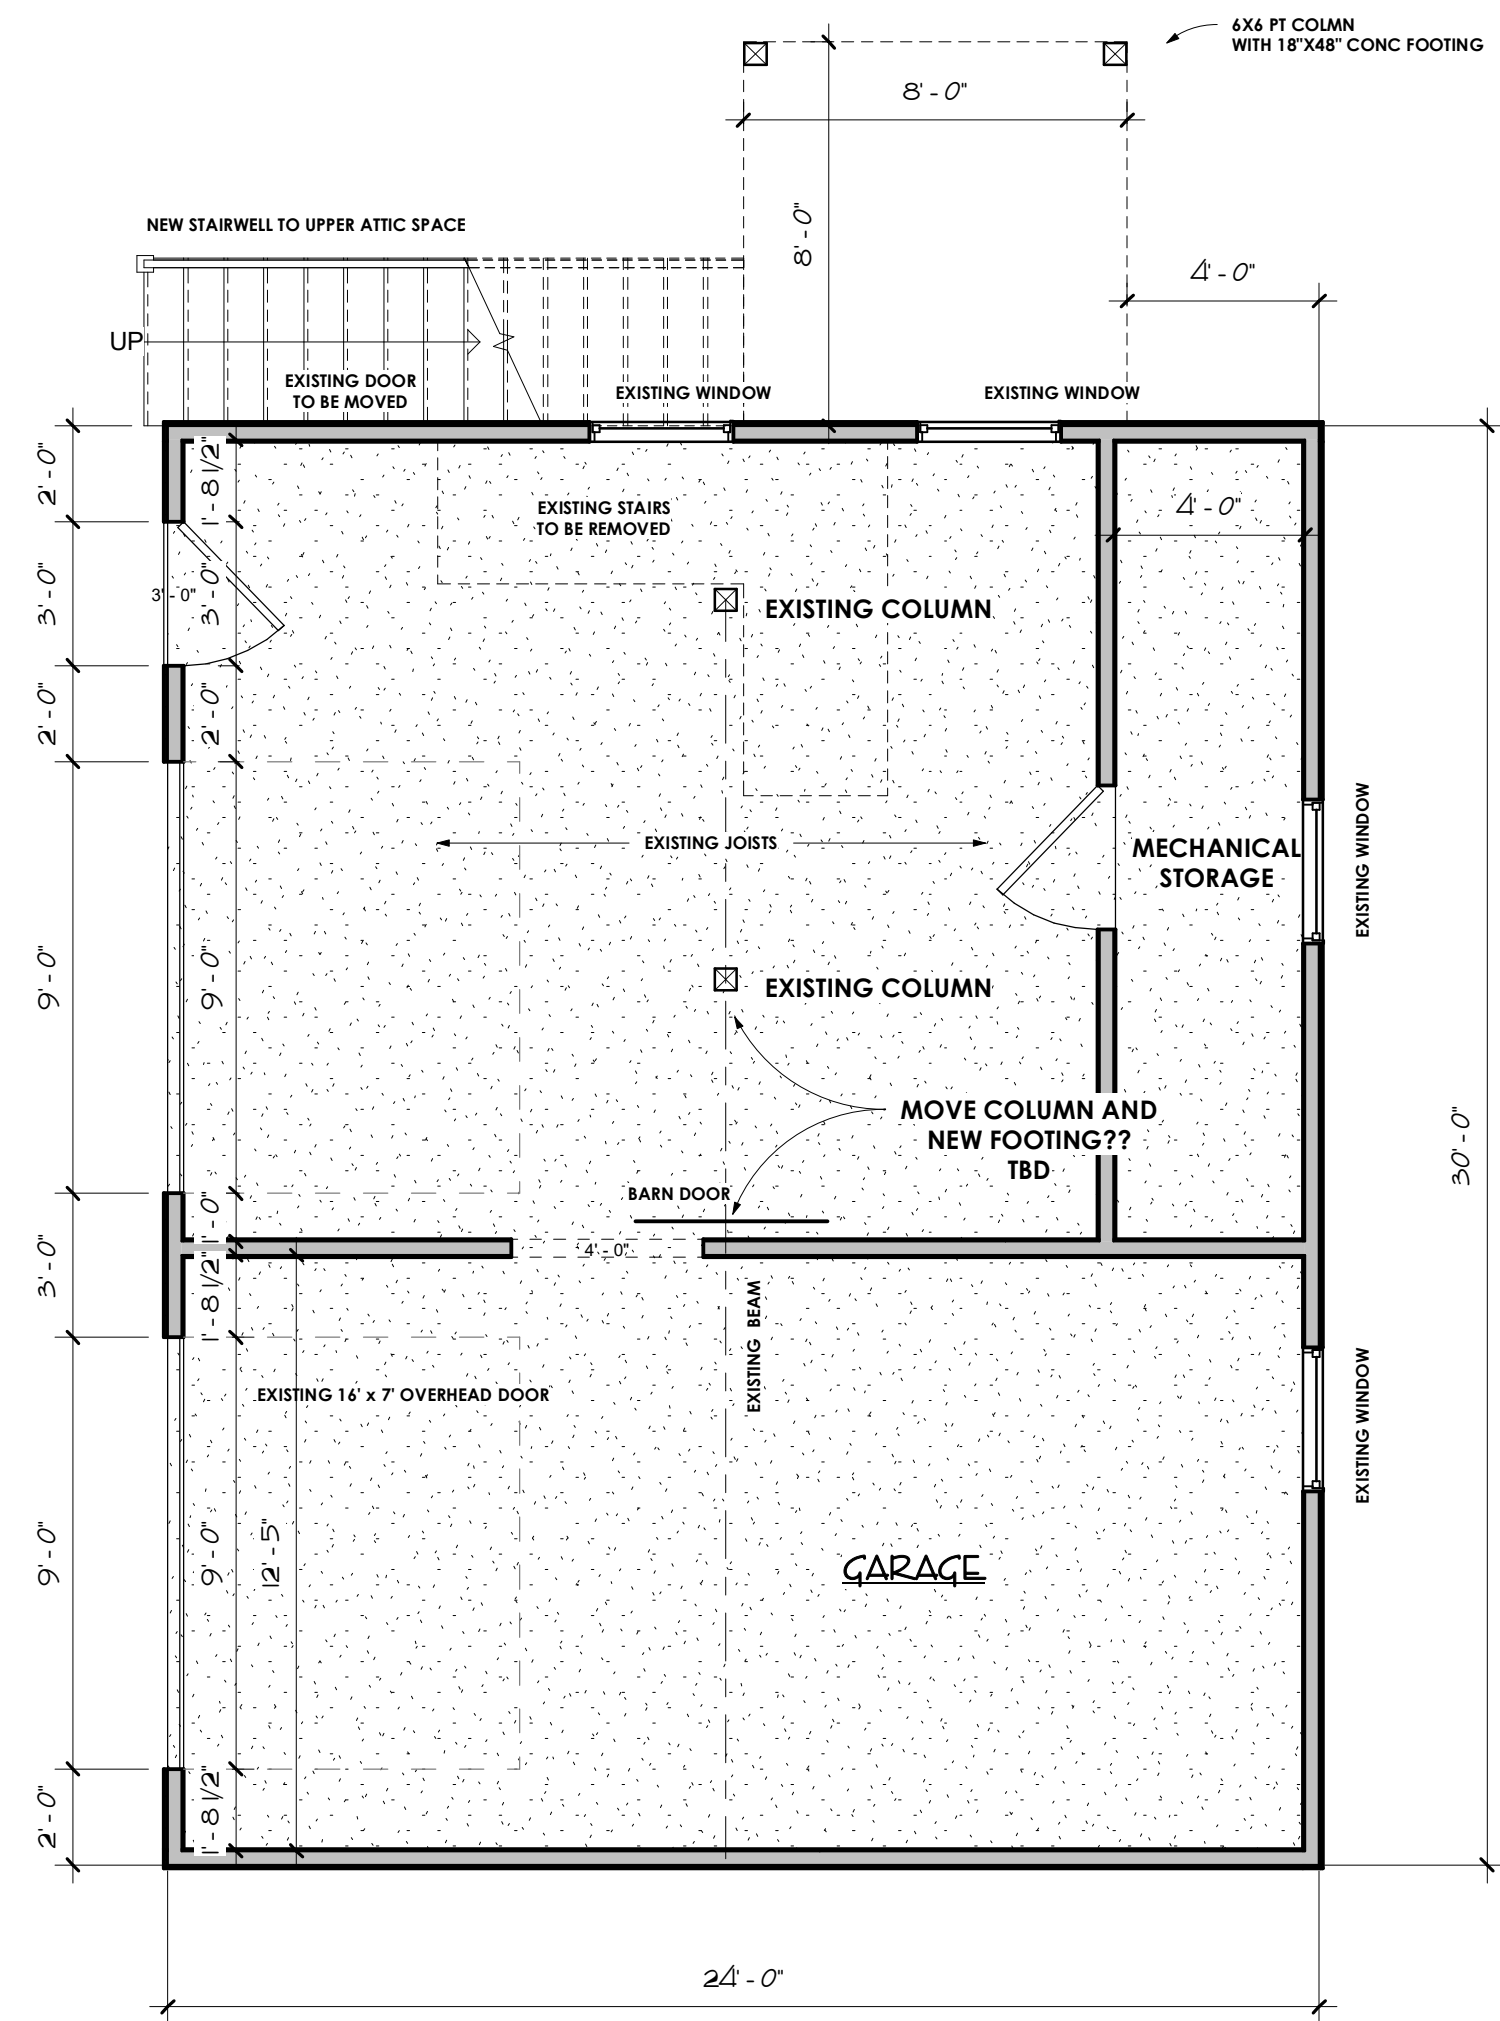

FIRST FLOOR PLAN
1/4" = 1'-0"

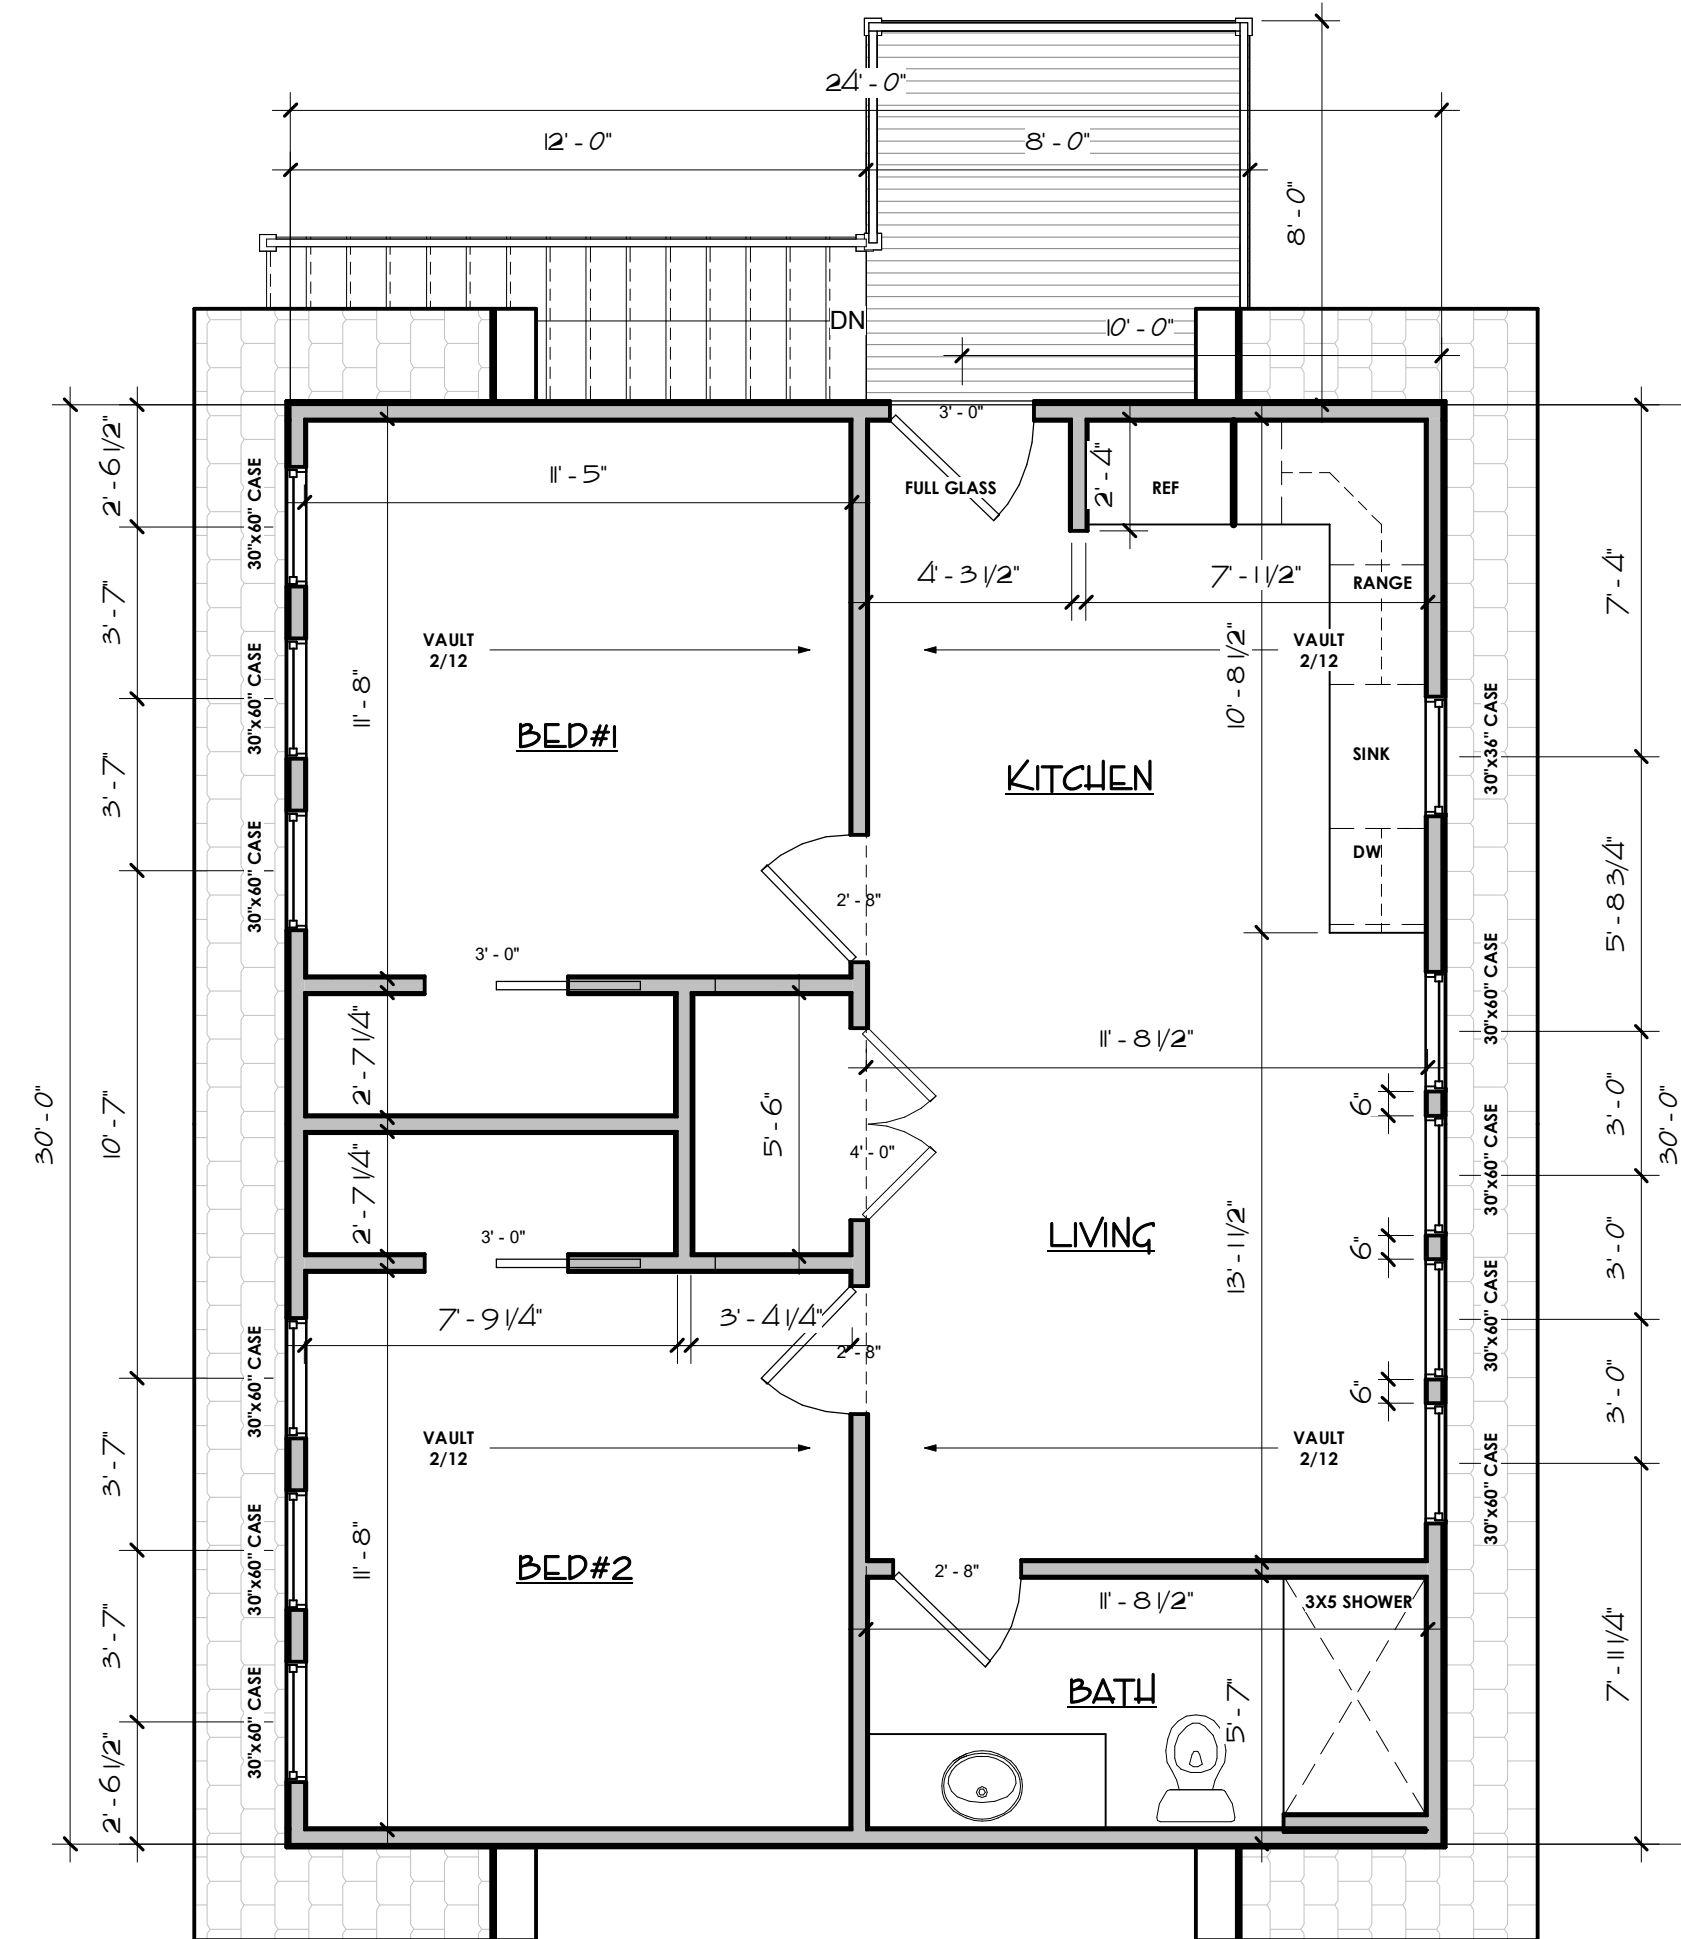

ATTIC
1/4" = 1'-0"

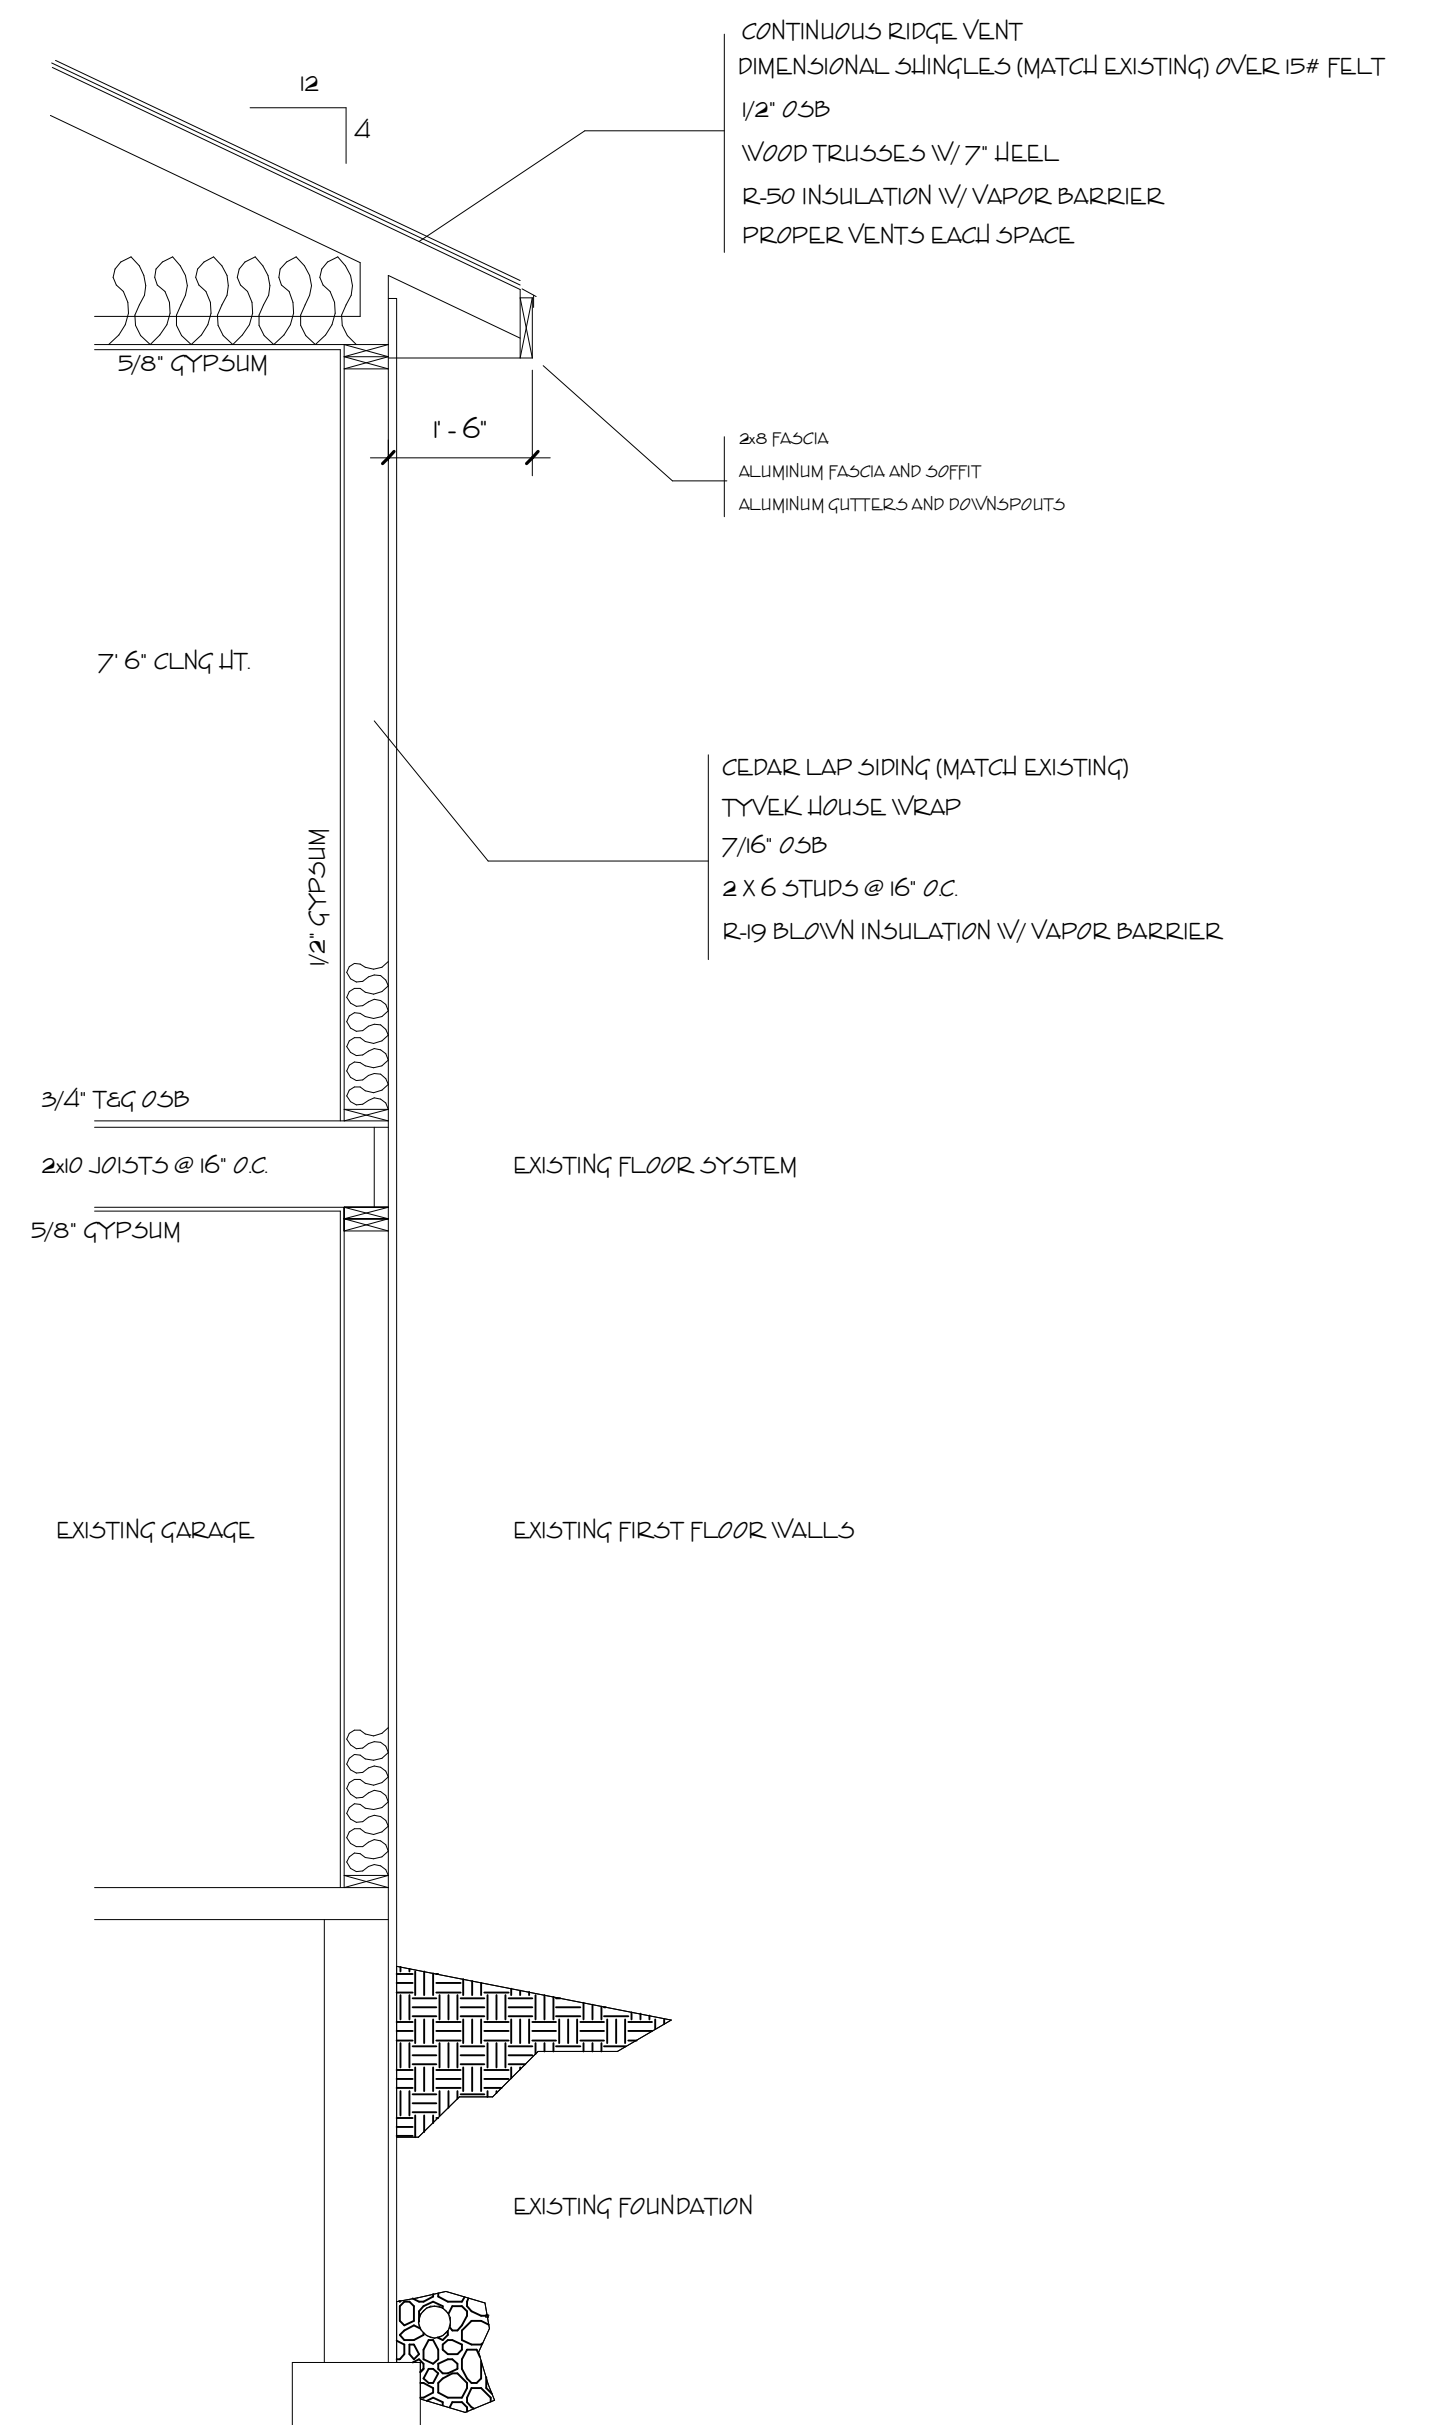

WALL SECTION
1/2" = 1'-0"

Although every effort has been taken to ensure the accuracy of this plan CMV Designs LLC assumes no responsibility. CMV Designs LLC provides a drafting service only. Final verification of dimensions and structure to be done by contractor.
Copyright 2024 CMV Designs, LLC

CMV DESIGNS LLC
Residential Drafting and Design Service
608.217.3177
cmv@cmvdesigns.net

ALDO BROWN

DRWN BY:
cmv
DATE:
5/19/24
REVISION:
6/28/24