



1 EAST ELEVATION - BUILDING I
SCALE: 1/8"=1'-0"

EXTERIOR MATERIAL SCHEDULE			
BUILDING MATERIAL	MATERIAL	COLOR	MANUFACTURER
ROOF	ASPHALT SHINGLES	TEAK	OWENS CORNING
ROOF	STANDING SEAM METAL	ASH GRAY	MCELROY METAL
HORIZONTAL SIDING	VINYL	VINEYARD GROVE	MASTIC
BOARD & BATTEN & TRIM	COMPOSITE	DESERT SAND	MASTIC



2 NORTH ELEVATION - BUILDING I
SCALE: 1/8"=1'-0"

ISSUED
Issued For SIP Submittal - August 8, 2014
Minor Alteration - August 25, 2014
Revised Minor Alt - September 12, 2014
Revised - September 15, 2014
Revised SIP - September 18, 2014

PROJECT TITLE
Sugar Maple

1028 Purple Iris Trail
Madison, WI
SHEET TITLE
ELEVATIONS
24-UNIT
BLDG #1

SHEET NUMBER

5

PROJECT NO. **1310**

© 2013 Knothe & Bruce Architects, LLC



EXTERIOR MATERIAL SCHEDULE			
BUILDING MATERIAL	MATERIAL	COLOR	MANUFACTURER
ROOF	ASPHALT SHINGLES	TEAK	OWENS CORNING
ROOF	STANDING SEAM METAL	ASH GRAY	MCELROY METAL
HORIZONTAL SIDING	VINYL	VINEYARD GROVE	MASTIC
BOARD & BATTEN & TRIM	COMPOSITE	DESERT SAND	MASTIC

1 WEST ELEVATION - BUILDING I
6 SCALE: 1/8"=1'-0"



2 SOUTH ELEVATION - BUILDING I
6 SCALE: 1/8"=1'-0"

ISSUED
Issued For SIP Submittal - August 8, 2014
Minor Alteration - August 25, 2014
Revised Minor Alt - September 12, 2014
Revised - September 15, 2014
Revised SIP - September 18, 2014

PROJECT TITLE
Sugar Maple

1028 Purple Iris Trail
Madison, WI
SHEET TITLE
ELEVATIONS
24-UNIT
BLDG #1

SHEET NUMBER

6

PROJECT NO. 1310

© 2013 Knothe & Bruce Architects, LLC



knothe • bruce
ARCHITECTS

Phone: 7601 University Ave, Ste 201
608.836.3690 Middleton, WI 53542

CONSULTANT

ISSUED
Issued For SIP Submittal - August 8, 2014
Minor Alteration - August 25, 2014
Revised Minor Alt - September 12, 2014
Revised - September 15, 2014
Revised SIP - September 18, 2014



EXTERIOR MATERIAL SCHEDULE			
BUILDING MATERIAL	MATERIAL	COLOR	MANUFACTURER
ROOF	ASPHALT SHINGLES	TEAK	OWENS CORNING
ROOF	STANDING SEAM METAL	ASH GRAY	MCELROY METAL
HORIZONTAL SIDING	VINYL	MISTY SHADOW	MASTIC
BOARD & BATTEN & TRIM	COMPOSITE	DESERT SAND	MASTIC

1 WEST ELEVATION - BUILDING 2
SCALE: 1/8"=1'-0"



2 NORTH ELEVATION - BUILDING 2
SCALE: 1/8"=1'-0"

PROJECT TITLE
Sugar Maple

1004 Purple Iris Trail
Madison, WI
SHEET TITLE
ELEVATIONS
24-UNIT
BLDG #2

SHEET NUMBER

11

PROJECT NO. **1310**

© 2013 Knothe & Bruce Architects, LLC



ISSUED
Issued For SIP Submittal - August 8, 2014
Minor Alteration - August 25, 2014
Revised Minor Alt - September 12, 2014
Revised - September 15, 2014
Revised SIP - September 18, 2014

EXTERIOR MATERIAL SCHEDULE			
BUILDING MATERIAL	MATERIAL	COLOR	MANUFACTURER
ROOF	ASPHALT SHINGLES	TEAK	OWENS CORNING
ROOF	STANDING SEAM METAL	ASH GRAY	MCELROY METAL
HORIZONTAL SIDING	VINYL	MISTY SHADOW	MASTIC
BOARD & BATTEN & TRIM	COMPOSITE	DESERT SAND	MASTIC

1 EAST ELEVATION - BUILDING 2
SCALE: 1/8"=1'-0"



2 SOUTH ELEVATION - BUILDING 2
SCALE: 1/8"=1'-0"

PROJECT TITLE
Sugar Maple

1004 Purple Iris Trail
Madison, WI
SHEET TITLE
ELEVATIONS
24-UNIT
BLDG #2

SHEET NUMBER

12



1 NORTH ELEVATION - BUILDING 3
18 SCALE: 1/8"=1'-0"

EXTERIOR MATERIAL SCHEDULE			
BUILDING MATERIAL	MATERIAL	COLOR	MANUFACTURER
ROOF	ASPHALT SHINGLES	TEAK	OWENS CORNING
ROOF	STANDING SEAM METAL	ASH GRAY	MCELROY METAL
HORIZONTAL SIDING	VINYL	MISTY SHADOW	MASTIC
BOARD & BATTEN & TRIM	COMPOSITE	DESERT SAND	MASTIC



2 WEST ELEVATION - BUILDING 3
18 SCALE: 1/8"=1'-0"

ISSUED
Issued For SIP Submittal - August 8, 2014
Minor Alteration - August 25, 2014
Revised Minor Alt - September 12, 2014
Revised - September 15, 2014
Revised SIP - September 18, 2014

PROJECT TITLE
Sugar Maple

1035 Purple Iris Trail
Madison, WI
SHEET TITLE
ELEVATIONS
44-UNIT
BLDG #3

SHEET NUMBER

18

PROJECT NO. 1310

© 2013 Knothe & Bruce Architects, LLC



SOUTH ELEVATION - BUILDING 3
SCALE: 1/8"=1'-0"

EXTERIOR MATERIAL SCHEDULE			
BUILDING MATERIAL	MATERIAL	COLOR	MANUFACTURER
ROOF	ASPHALT SHINGLES	TEAK	OWENS CORNING
ROOF	STANDING SEAM METAL	ASH GRAY	MCELROY METAL
HORIZONTAL SIDING	VINYL	MISTY SHADOW	MASTIC
BOARD & BATTEN & TRIM	COMPOSITE	DESERT SAND	MASTIC



EAST ELEVATION - BUILDING 3
SCALE: 1/8"=1'-0"

PROJECT TITLE
Sugar Maple

1035 Purple Iris Trail
Madison, WI
SHEET TITLE
ELEVATIONS
44-UNIT
BLDG #3

SHEET NUMBER

19



1
21 NORTH ELEVATION - BUILDING 4
SCALE: 1/8"=1'-0"

EXTERIOR MATERIAL SCHEDULE			
BUILDING MATERIAL	MATERIAL	COLOR	MANUFACTURER
ROOF	ASPHALT SHINGLES	TEAK	OWENS CORNING
ROOF	STANDING SEAM METAL	ASH GRAY	MCELROY METAL
HORIZONTAL SIDING	VINYL	AUTUMN HARVEST	MASTIC
BOARD & BATTEN & TRIM	COMPOSITE	DESERT SAND	MASTIC



2
25 WEST ELEVATION - BUILDING 4
SCALE: 1/8"=1'-0"

ISSUED
Issued For SIP Submittal - August 8, 2014
Minor Alteration - August 25, 2014
Revised Minor Alt - September 12, 2014
Revised - September 15, 2014
Revised SIP - September 18, 2014

PROJECT TITLE
Sugar Maple

9614 Red Forest Lane
Madison, WI
SHEET TITLE
ELEVATIONS
36-UNIT
BLDG #4

SHEET NUMBER

25



1
SOUTH ELEVATION - BUILDING 4
SCALE: 1/8"=1'-0"

EXTERIOR MATERIAL SCHEDULE			
BUILDING MATERIAL	MATERIAL	COLOR	MANUFACTURER
ROOF	ASPHALT SHINGLES	TEAK	OWENS CORNING
ROOF	STANDING SEAM METAL	ASH GRAY	MCELROY METAL
HORIZONTAL SIDING	VINYL	AUTUMN HARVEST	MASTIC
BOARD & BATTEN & TRIM	COMPOSITE	DESERT SAND	MASTIC



2
EAST ELEVATION - BUILDING 4
SCALE: 1/8"=1'-0"



1
32 **NORTH ELEVATION - BUILDING 5**
SCALE: 1/8"=1'-0"

EXTERIOR MATERIAL SCHEDULE			
BUILDING MATERIAL	MATERIAL	COLOR	MANUFACTURER
ROOF	ASPHALT SHINGLES	TEAK	OWENS CORNING
ROOF	STANDING SEAM METAL	ASH GRAY	MCELROY METAL
HORIZONTAL SIDING	VINYL	VINEYARD GROVE	MASTIC
BOARD & BATTEN & TRIM	COMPOSITE	DESERT SAND	MASTIC



2
32 **EAST ELEVATION - BUILDING 5**
SCALE: 1/8"=1'-0"

ISSUED
Issued For SIP Submittal - August 8, 2014
Minor Alteration - August 25, 2014
Revised Minor Alt - September 12, 2014
Revised - September 15, 2014
Revised SIP - September 18, 2014

PROJECT TITLE
Sugar Maple

9619 Ancient Oak Ln
Madison, WI
SHEET TITLE
ELEVATIONS
36-UNIT
BLDG #5

SHEET NUMBER

33



1
33 SOUTH ELEVATION - BUILDING 5
SCALE: 1/8"=1'-0"

EXTERIOR MATERIAL SCHEDULE			
BUILDING MATERIAL	MATERIAL	COLOR	MANUFACTURER
ROOF	ASPHALT SHINGLES	TEAK	OWENS CORNING
ROOF	STANDING SEAM METAL	ASH GRAY	MCELROY METAL
HORIZONTAL SIDING	VINYL	VINEYARD GROVE	MASTIC
BOARD & BATTEN & TRIM	COMPOSITE	DESERT SAND	MASTIC



2
33 WEST ELEVATION - BUILDING 5
SCALE: 1/8"=1'-0"


EXTERIOR MATERIAL SCHEDULE			
BUILDING MATERIAL	MATERIAL	COLOR	MANUFACTURER
ROOF	ASPHALT SHINGLES	TEAK	OWENS CORNING
ROOF	STANDING SEAM METAL	ASH GRAY	MCELROY METAL
HORIZONTAL SIDING	VINYL	VINEYARD GROVE	MASTIC
BOARD & BATTEN & TRIM	COMPOSITE	DESERT SAND	MASTIC



1
36 EAST ELEVATION - BUILDING 6
SCALE: 1/8"=1'-0"



2
36 SOUTH ELEVATION - BUILDING 6
SCALE: 1/8"=1'-0"

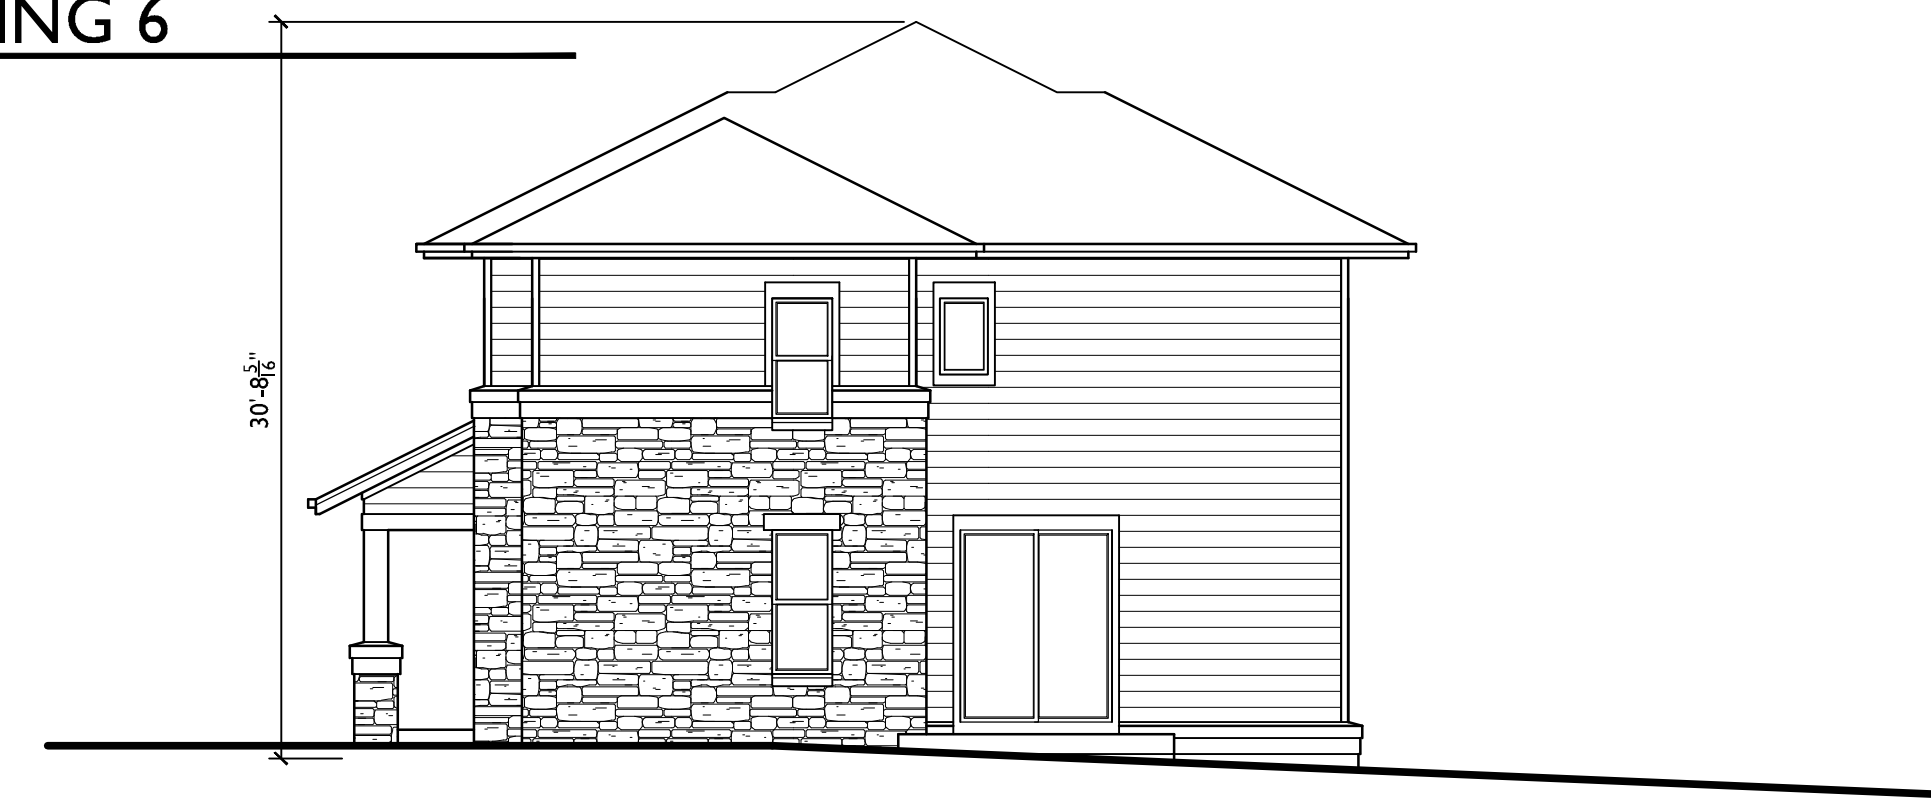

3
36 NORTH ELEVATION - BUILDING 6
SCALE: 1/8"=1'-0"



4
36 WEST ELEVATION - BUILDING 6
SCALE: 1/8"=1'-0"

ISSUED
Issued For SIP Submittal - August 8, 2014
Minor Alteration - August 25, 2014
Revised Minor Alt - September 12, 2014
Revised - September 15, 2014
Revised SIP - September 18, 2014

PROJECT TITLE
Sugar Maple

Madison, WI
SHEET TITLE
ELEVATIONS
4-UNIT
BLDG #6

SHEET NUMBER

36


PROJECT NO. 1310

© 2013 Knothe & Bruce Architects, LLC

EXTERIOR MATERIAL SCHEDULE			
BUILDING MATERIAL	MATERIAL	COLOR	MANUFACTURER
ROOF	ASPHALT SHINGLES	TEAK	OWENS CORNING
ROOF	STANDING SEAM METAL	ASH GRAY	MCELROY METAL
HORIZONTAL SIDING	VINYL	MISTY SHADOW	MASTIC
BOARD & BATTEN & TRIM	COMPOSITE	DESERT SAND	MASTIC



1 EAST ELEVATION - BUILDING 7
37 SCALE: 1/8"=1'-0"

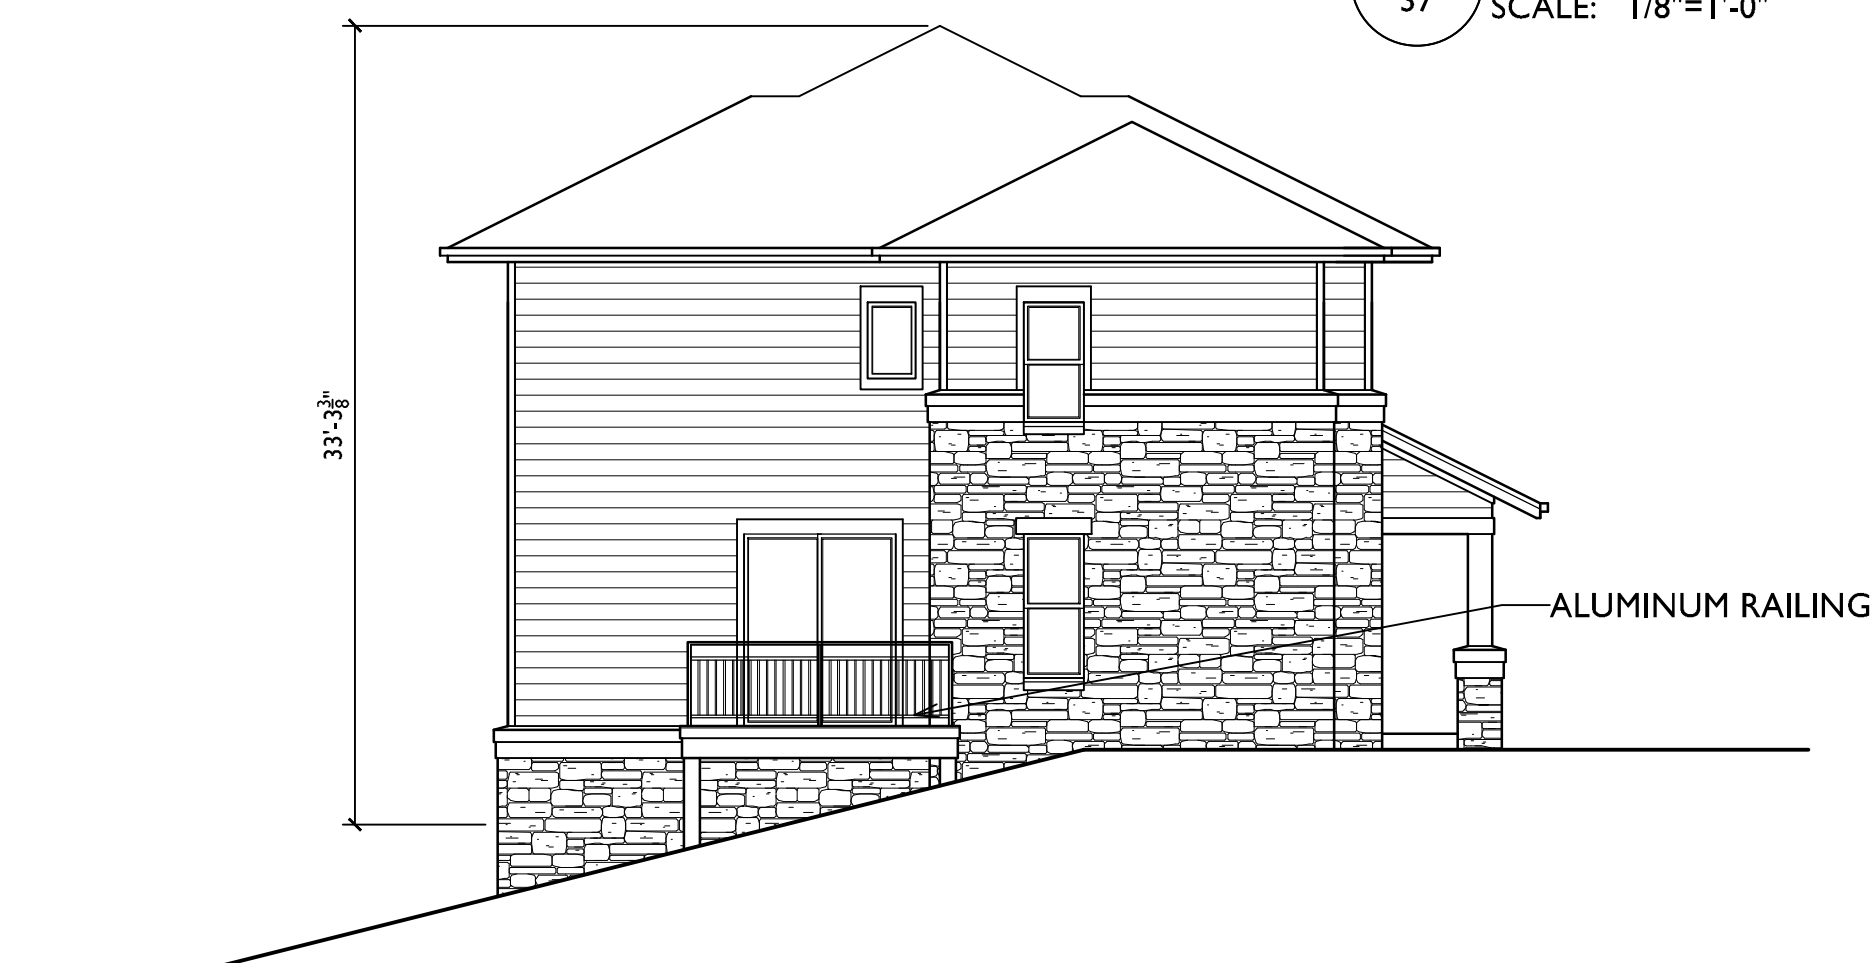

2 SOUTH ELEVATION - BUILDING 7
37 SCALE: 1/8"=1'-0"



3 NORTH ELEVATION - BUILDING 7
37 SCALE: 1/8"=1'-0"



4 WEST ELEVATION - BUILDING 7
37 SCALE: 1/8"=1'-0"

ISSUED
Issued For SIP Submittal - August 8, 2014
Minor Alteration - August 25, 2014
Revised Minor Alt - September 12, 2014
Revised - September 15, 2014
Revised SIP - September 18, 2014

PROJECT TITLE
Sugar Maple

Madison, WI
SHEET TITLE
ELEVATIONS
4-UNIT
BLDG #7

SHEET NUMBER

37


PROJECT NO. 1310

© 2013 Knothe & Bruce Architects, LLC

EXTERIOR MATERIAL SCHEDULE			
BUILDING MATERIAL	MATERIAL	COLOR	MANUFACTURER
ROOF	ASPHALT SHINGLES	TEAK	OWENS CORNING
ROOF	STANDING SEAM METAL	ASH GRAY	MCELROY METAL
HORIZONTAL SIDING	VINYL	AUTUMN HARVEST	MASTIC
BOARD & BATTEN & TRIM	COMPOSITE	DESERT SAND	MASTIC



1 EAST ELEVATION - BUILDING 8
SCALE: 1/8"=1'-0"

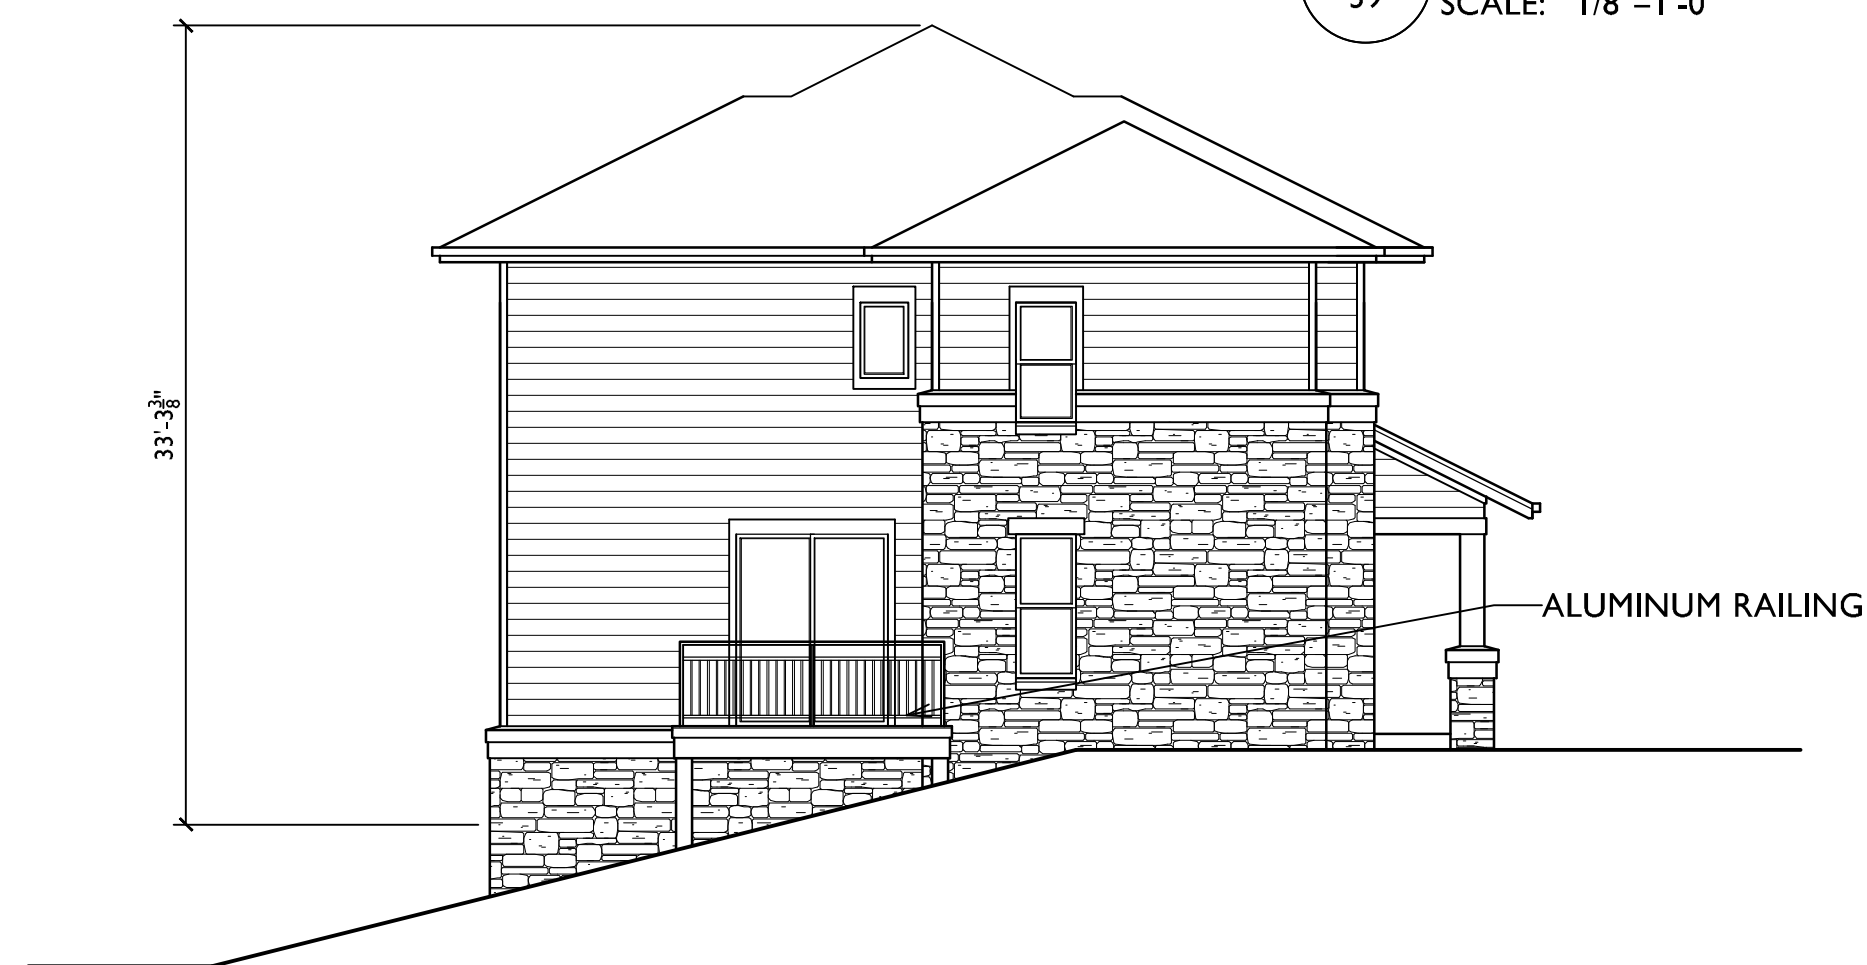

2 SOUTH ELEVATION - BUILDING 8
SCALE: 1/8"=1'-0"



3 NORTH ELEVATION - BUILDING 8
SCALE: 1/8"=1'-0"



4 WEST ELEVATION - BUILDING 8
SCALE: 1/8"=1'-0"

ISSUED
Issued For SIP Submittal - August 8, 2014
Minor Alteration - August 25, 2014
Revised Minor Alt - September 12, 2014
Revised - September 15, 2014
Revised SIP - September 18, 2014

PROJECT TITLE
Sugar Maple

Madison, WI
SHEET TITLE
ELEVATIONS
6-UNIT
BLDG #8

SHEET NUMBER

39

PROJECT NO. 1310
© 2013 Knothe & Bruce Architects, LLC



- TYPICAL MATERIALS
- ASPHALT SHINGLES
- ALUMINUM RAILING
- HORIZONTAL SIDING
- COMPOSITE PANELS AND TRIM
- PRECAST SILL
- STONE VENEER

2 SOUTH ELEVATION - BUILDING 9
SCALE: 1/8"=1'-0"

ISSUED
Issued For SIP Submittal - August 22, 2014
Minor Alteration - August 25, 2014
Revised Minor Alt - September 12, 2014
Revised - September 15, 2014
Revised SIP - September 18, 2014



1 WEST ELEVATION - BUILDING 9
SCALE: 1/8"=1'-0"

PROJECT TITLE
Sugar Maple

Madison, WI
SHEET TITLE
ELEVATIONS
36-UNIT
BLDG #9

SHEET NUMBER

8A

PROJECT NO. **1310**
© 2013 Knothe & Bruce Architects, LLC



2 NORTH ELEVATION - BUILDING 9
SCALE: 1/8"=1'-0"



1 EAST ELEVATION - BUILDING 9
SCALE: 1/8"=1'-0"

- TYPICAL MATERIALS
- ASPHALT SHINGLES
- ALUMINUM RAILING
- HORIZONTAL SIDING
- COMPOSITE PANELS AND TRIM
- PRECAST SILL
- STONE VENEER

ISSUED
Issued For SIP Submittal - August 22, 2014
Minor Alteration - August 25, 2014
Revised Minor Alt - September 12, 2014
Revised - September 15, 2014
Revised SIP - September 18, 2014



- TYPICAL MATERIALS
- ASPHALT SHINGLES
- ALUMINUM RAILING
- HORIZONTAL SIDING
- COMPOSITE PANELS AND TRIM
- PRECAST SILL
- STONE VENEER

2 SOUTH ELEVATION - BUILDING 10
10 SCALE: 1/8"=1'-0"



1 WEST ELEVATION - BUILDING 10
10 SCALE: 1/8"=1'-0"

PROJECT TITLE
Sugar Maple

Madison, WI
SHEET TITLE
ELEVATIONS
36-UNIT
BLDG #10

SHEET NUMBER

10A

PROJECT NO. **1310**
© 2013 Knothe & Bruce Architects, LLC



2 NORTH ELEVATION - BUILDING 10
SCALE: 1/8"=1'-0"



1 EAST ELEVATION - BUILDING 10
SCALE: 1/8"=1'-0"