


ISSUED FOR	
- PRELIMINARY -	
- NOT FOR CONSTRUCTION -	
DATE	

GRADING PLAN	
DESIGNED BY	DRAWN BY
M.F.K.	J.C.S.
PROJECT NO.	DATE
4006	12-19-06
DRAWING NO.	
C-1	

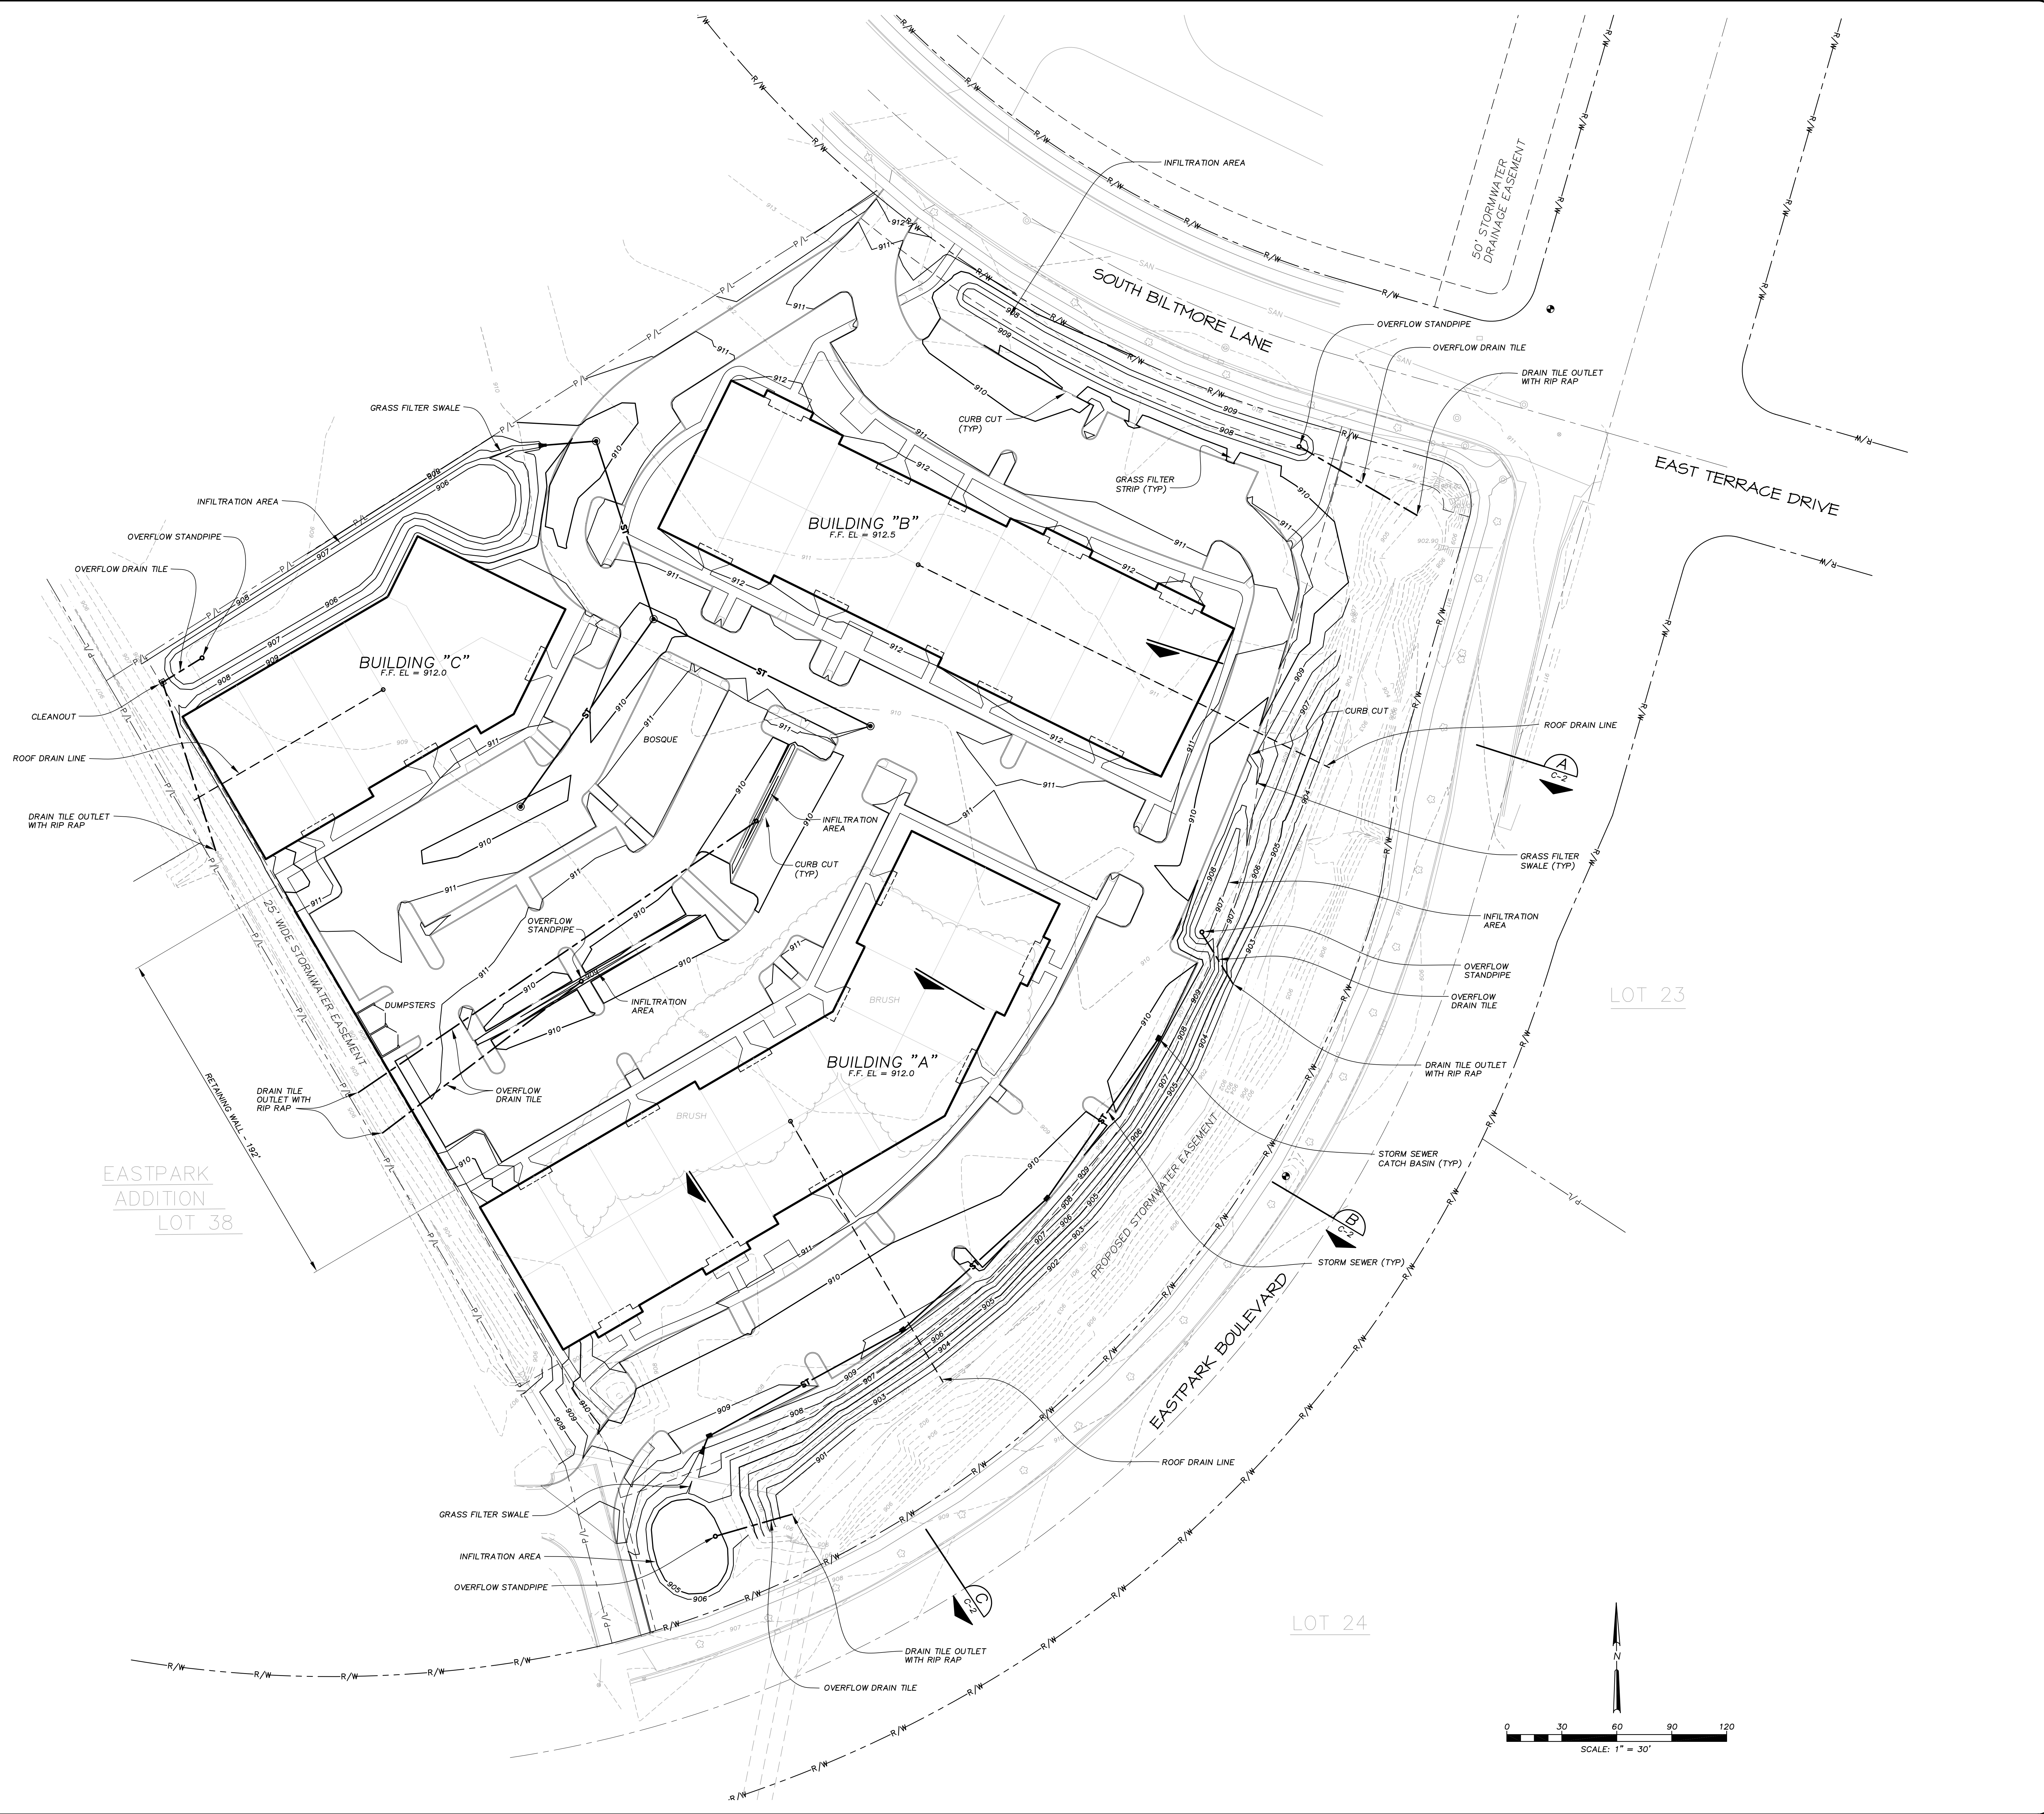

J:\WORK\GRAPHIC\DRAWINGS\4006 - PLATTED ON - DEC 18, 2006 - 5:04PM - BJ - 222446
 #REV 22 LOT 23 AND 24 (EASTPARK ADDITION)