


- = C1 CONCRETE, 7-INCH
- = REMOVE, SALVAGE & RESET GRANITE CURB
- = REMOVE, SALVAGE & RESET GRANITE PAVERS

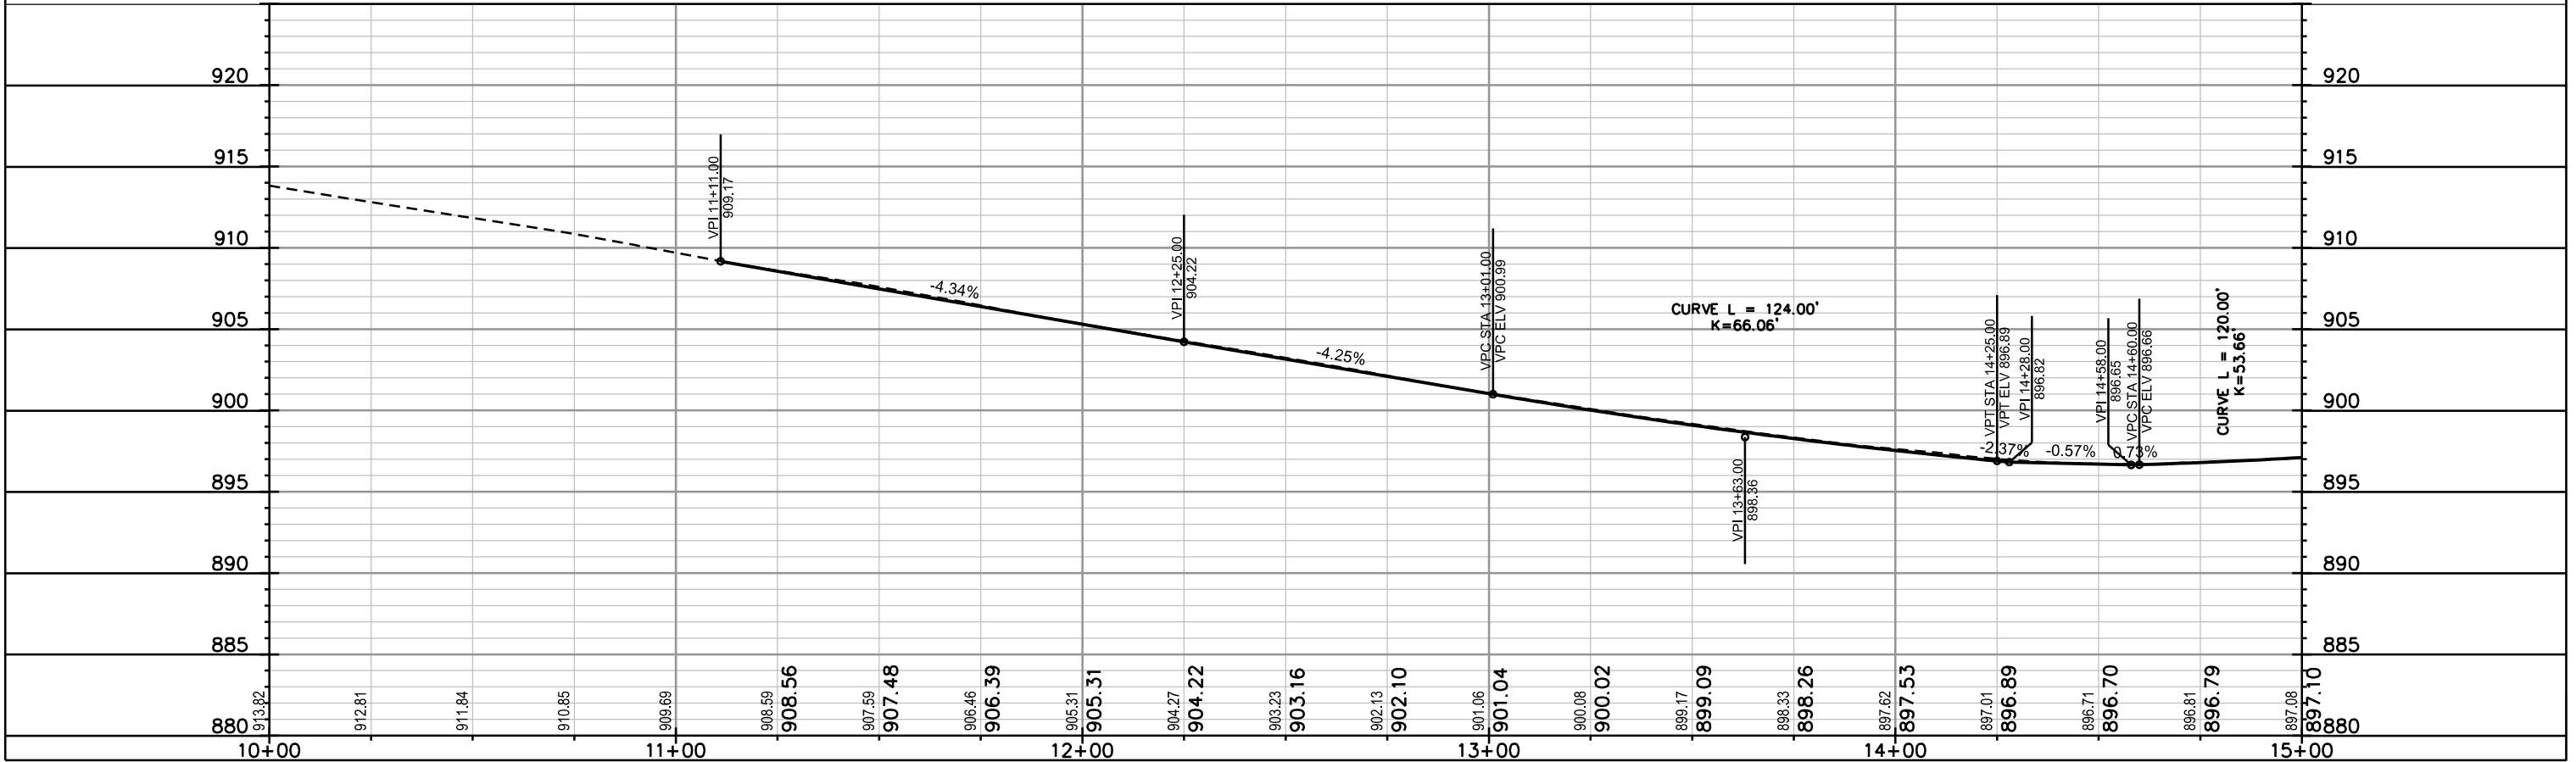

PLOT SCALE: _____
 PLOT NAME: _____
 REV. DATE: _____
 ORIGINATOR: CITY OF MADISON, STREETS DIVISION

0709-144-2504-0
MADISON RE PROPERTIES
& MAD EAST SHOPPING CTR
30 W Mifflin St

0709-144-2506-6
20 WEST MIFFLIN
ASSOC LLC
C/O MOREN INV/LLC
20 W Mifflin St

0709-144-2507-4
MIFFLIN ENTERPRISES LLC
14 W Mifflin St

0709-144-2509-0
100 WISCONSIN AVE CDM UNIT
OWNR ASSC %APEX PROP MGMT
100 Wisconsin Ave


2016 CAPITOL SQUARE RESURFACING
PROJECT NO. 10903

SHEET NO.
P-2


PLAN AND PROFILE

MIFFLIN ST. CITY OF MADISON

0709-144-2404-2
CAPITOL SQUARE
INVSTRS I
2 E Mifflin St

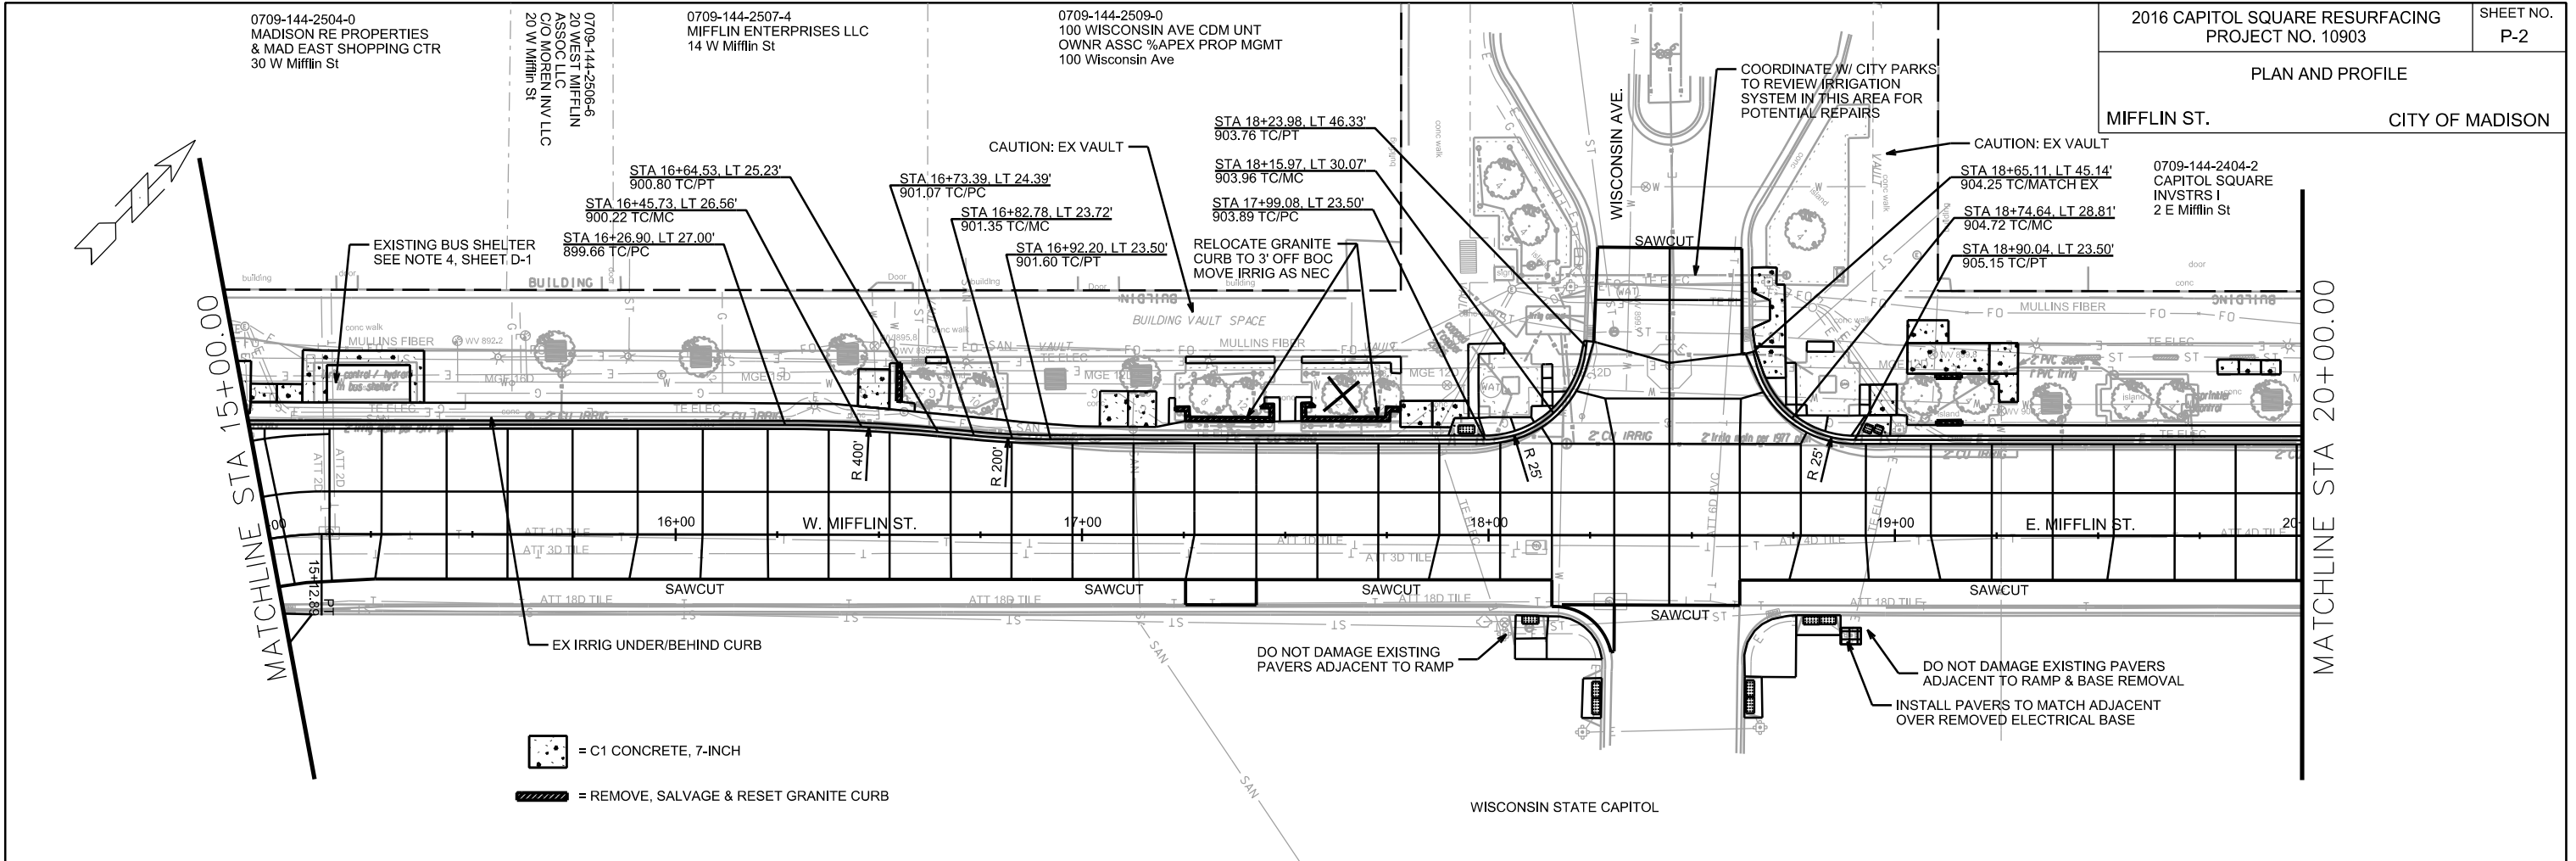

- = C1 CONCRETE, 7-INCH
- = REMOVE, SALVAGE & RESET GRANITE CURB

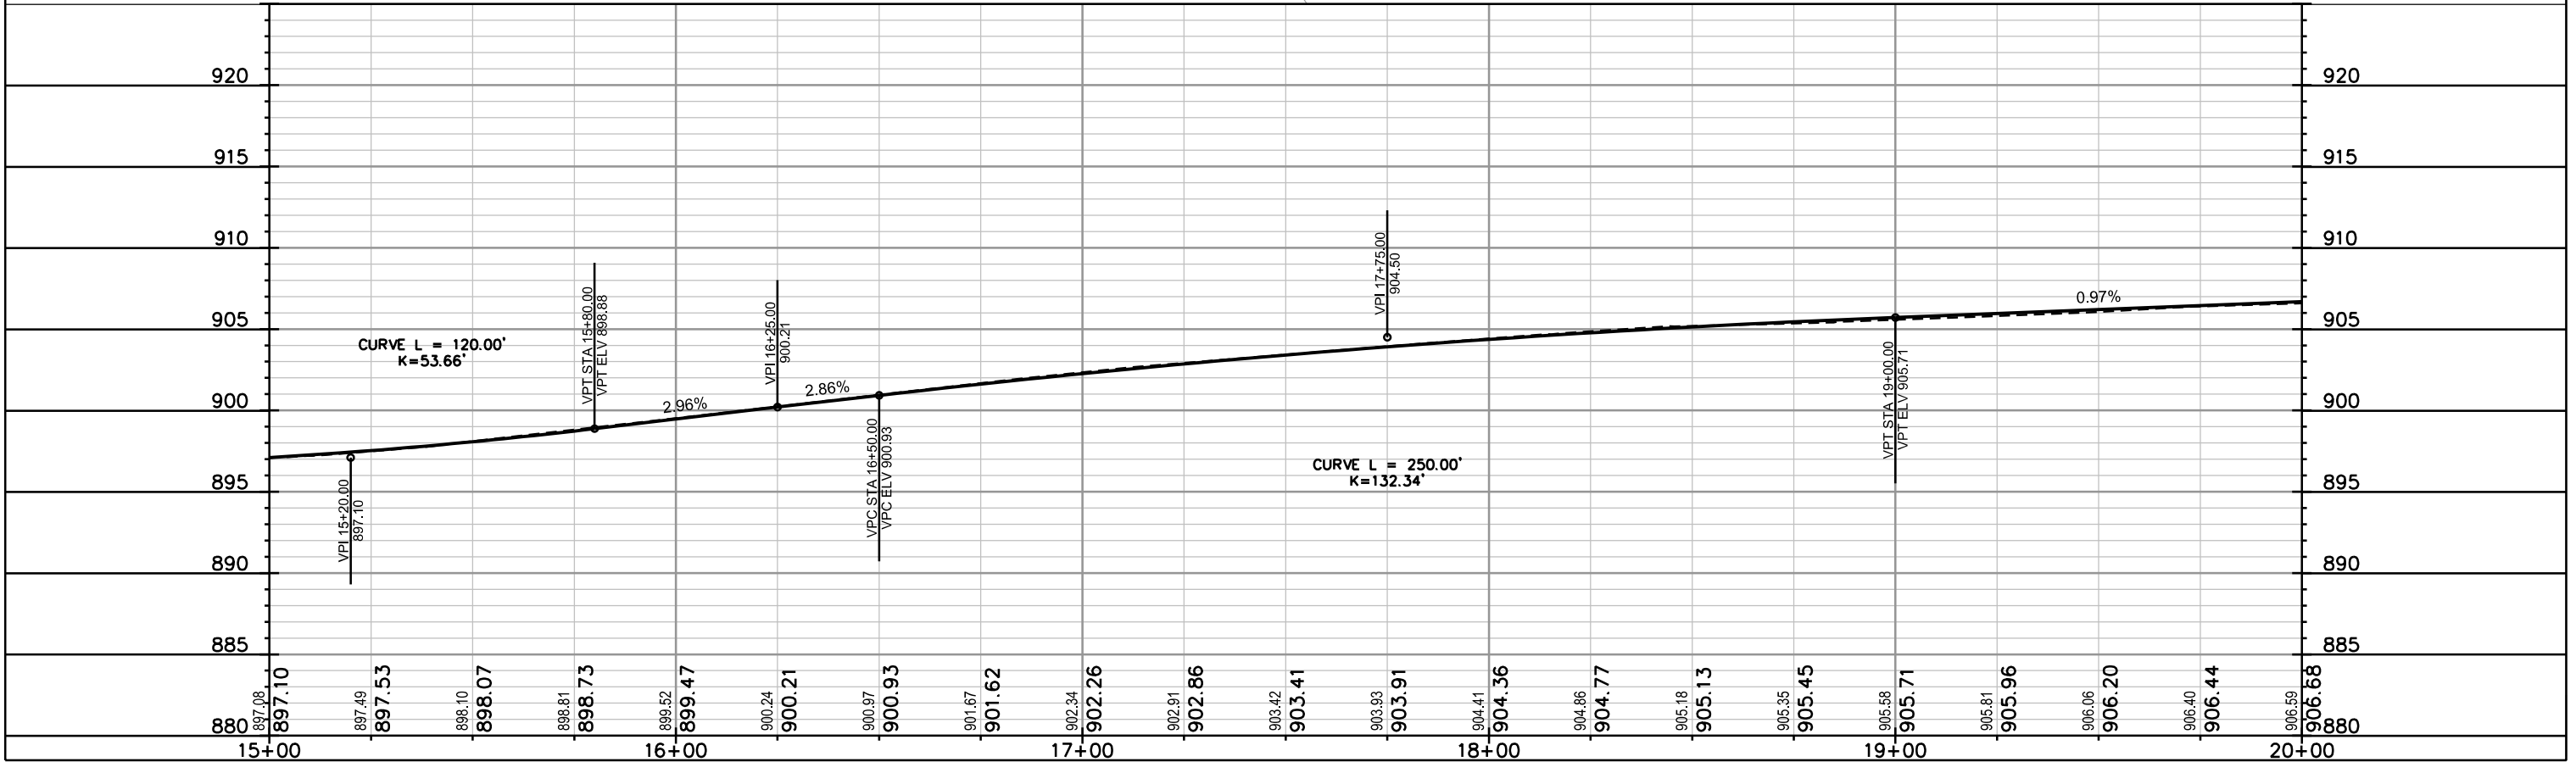


PLOT SCALE: _____


PLOT NAME: _____

REV. DATE: _____

ORIGINATOR: CITY OF MADISON, STREETS DIVISION

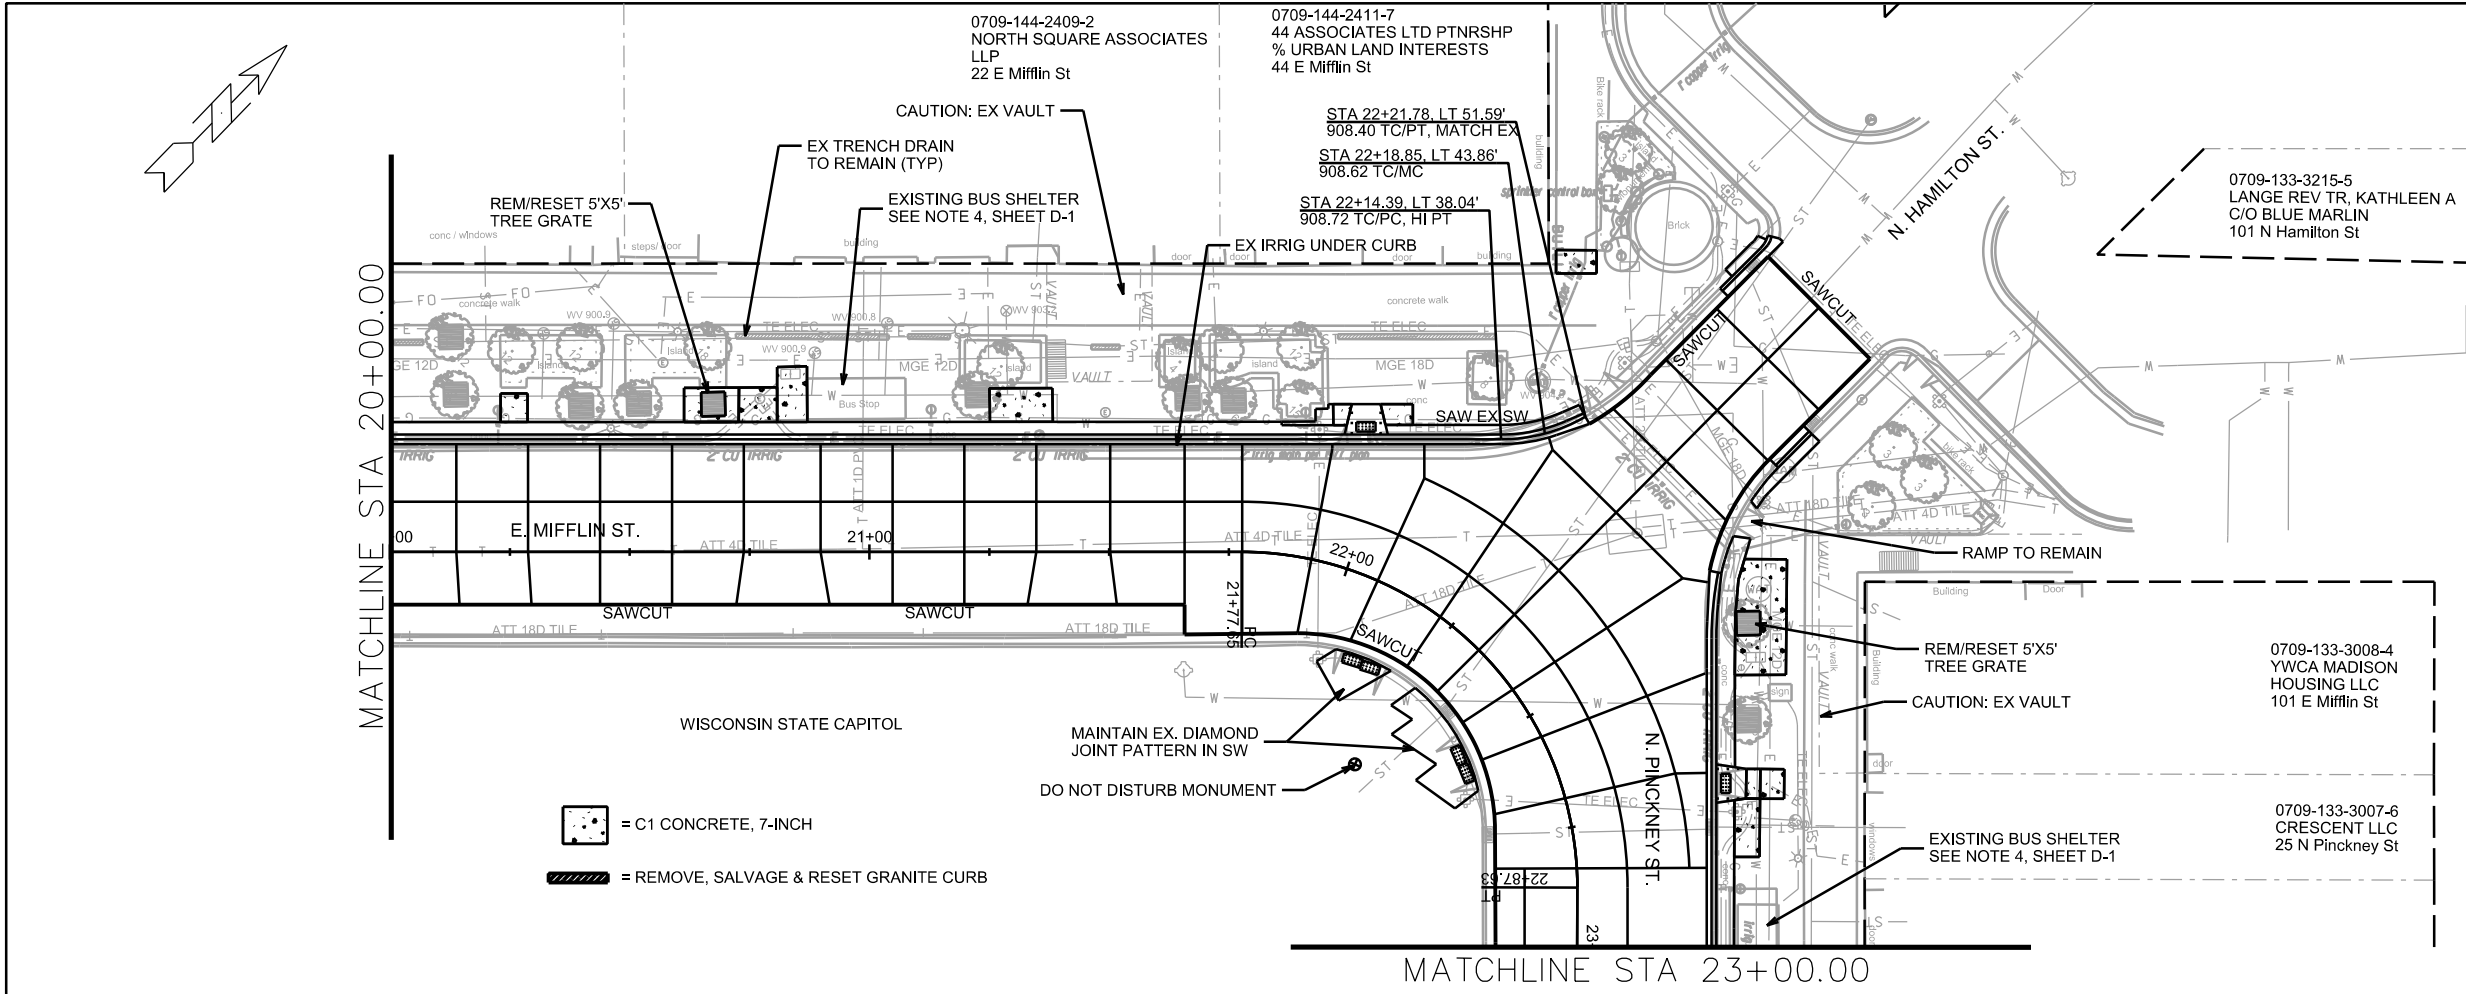

- = C1 CONCRETE, 7-INCH
- = REMOVE, SALVAGE & RESET GRANITE CURB

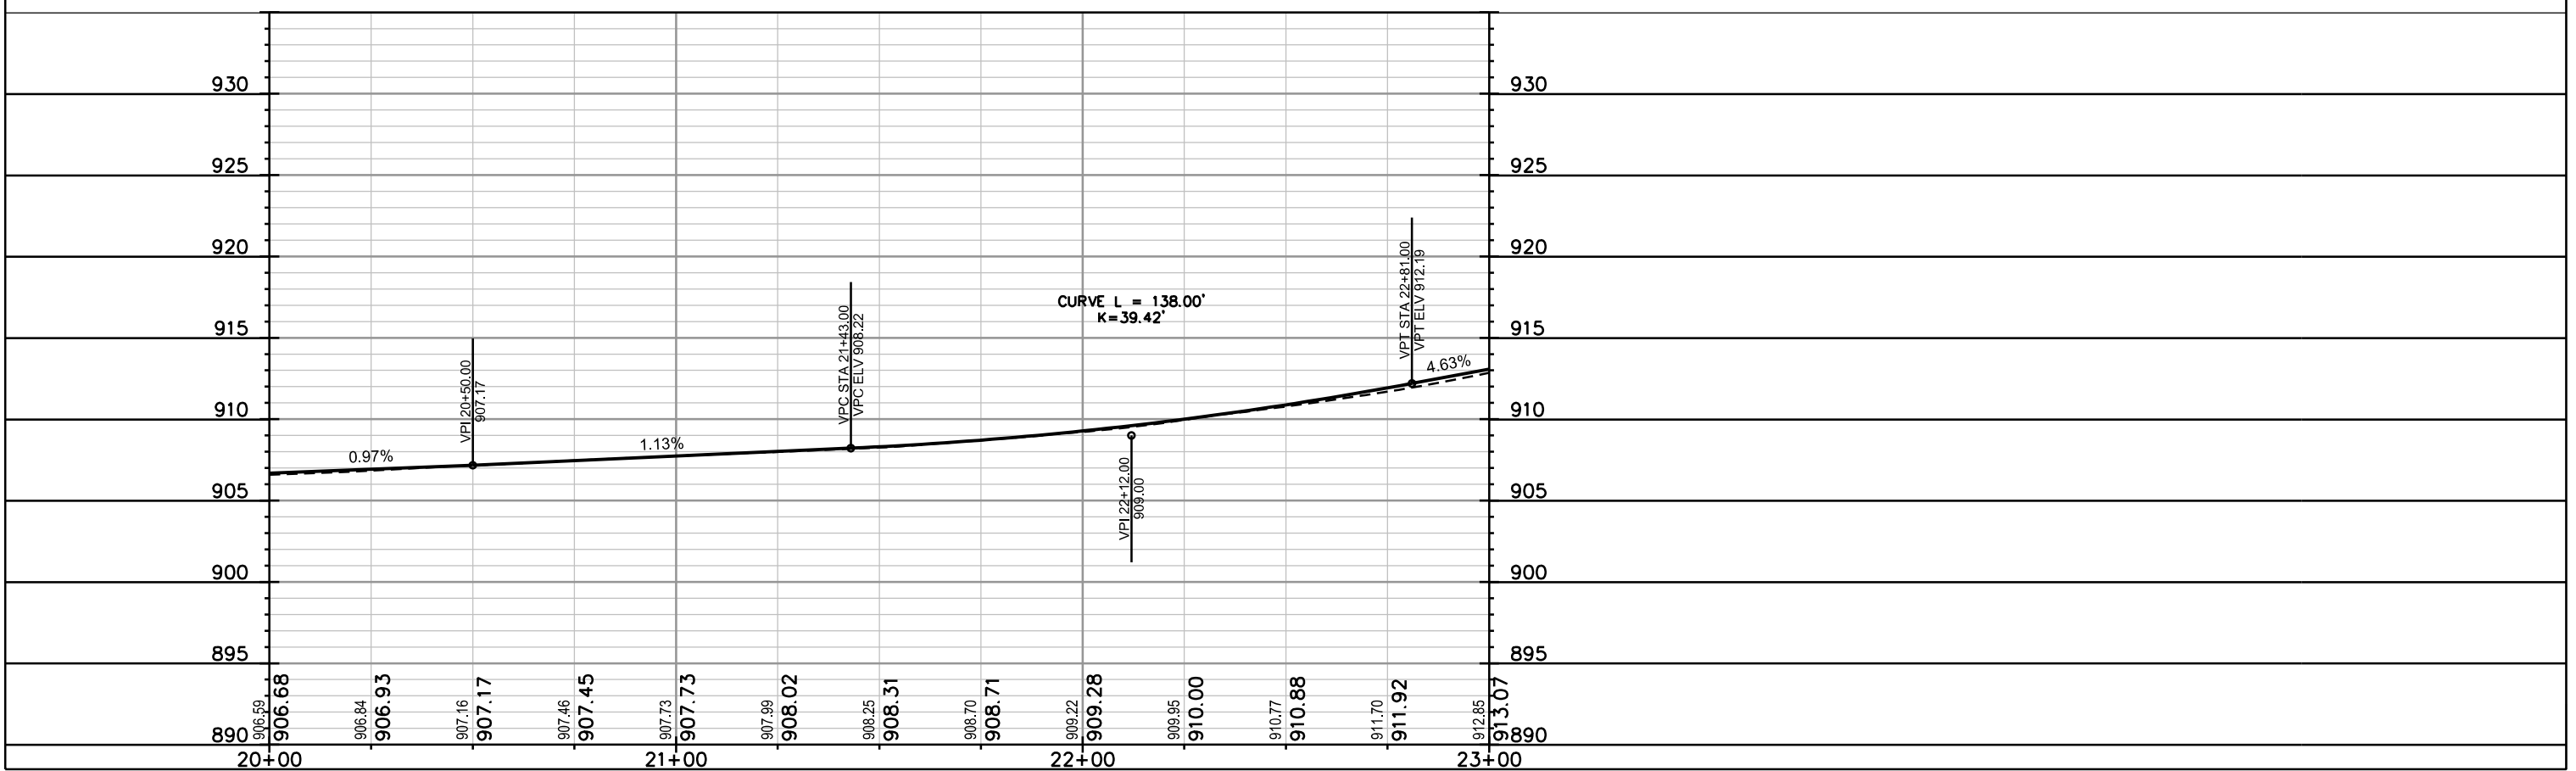

PLOT SCALE: _____

PLOT NAME: _____

REV. DATE: _____

ORIGINATOR: CITY OF MADISON, STREETS DIVISION

