

OWENS CORNING DURATION  
DRIFTWOOD ARCHITECTURAL  
SHINGLES (TO MATCH PLANNED  
MAIN HOUSE REPLACEMENT  
SHINGLES)

ALUMINUM WRAP FASCIA SOFFIT  
AND TRIM TO MATCH MAIN HOUSE  
COLORS

JAMES HARDI 4" EXP FIBER  
CEMENT SIDING W/ ALUMINUM  
OUTSIDE CORNERS. PAINTED TO  
MATCH MAIN HOUSE

TRADITIONAL STUCCO COLORED  
AND TEXTURED TO MATCH MAIN  
HOUSE

16' X 7' OVERHEAD DOOR

9' X 7' OVERHEAD DOOR

**A**  
**O2** SOUTH ELEVATION  
SCALE: 1/4" = 1'-0"



CASEMENT WINDOWS  
TO MATCH MAIN HOUSE

**B**  
**O2** WEST ELEVATION  
SCALE: 1/4" = 1'-0"



1431 NORTHERN CT  
MADISON, WI 53703  
(608) 251-1814

**BORKENHAGEN  
GARAGE**  
MIKE AND LYNN BORKENHAGEN  
137 N PROSPECT  
MADISON, WI 53726

JOB NO: 2456

SOUTH AND WEST  
ELEVATIONS

SCALE: AS NOTED

DATE: 04/06/2015

SHEET NO.

**02**

PREPARED BY  
DUNOUD OF 06



1431 NORTHERN CT  
MADISON, WI 53703  
(608) 251-1814

**BORKENHAGEN  
GARAGE**  
MIKE AND LYNN BORKENHAGEN  
131 N PROSPECT  
MADISON, WI 53726

JOB NO: 2456

NORTH AND EAST  
ELEVATIONS

SCALE: AS NOTED

DATE: 04/06/2015


SHEET NO.

**03**


PREPARED BY  
DUNOUD OF 06




**A**  
03 NORTH ELEVATION  
SCALE: 1/4" = 1'-0"

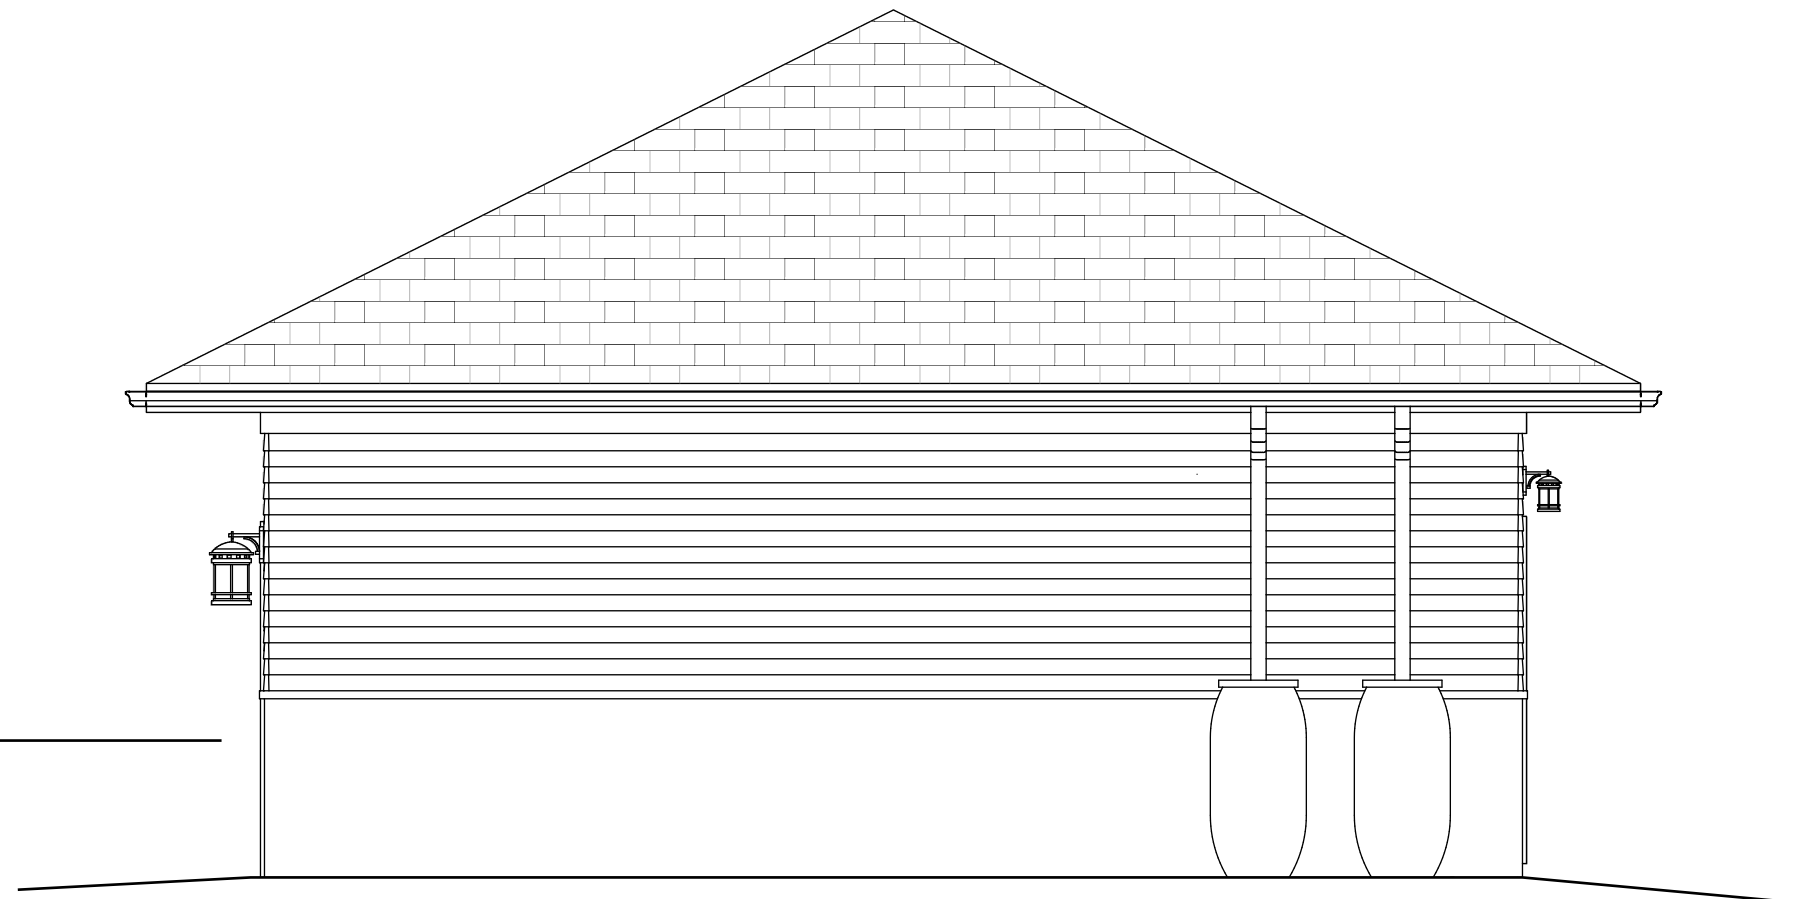

**B**  
03 EAST ELEVATION  
SCALE: 1/4" = 1'-0"

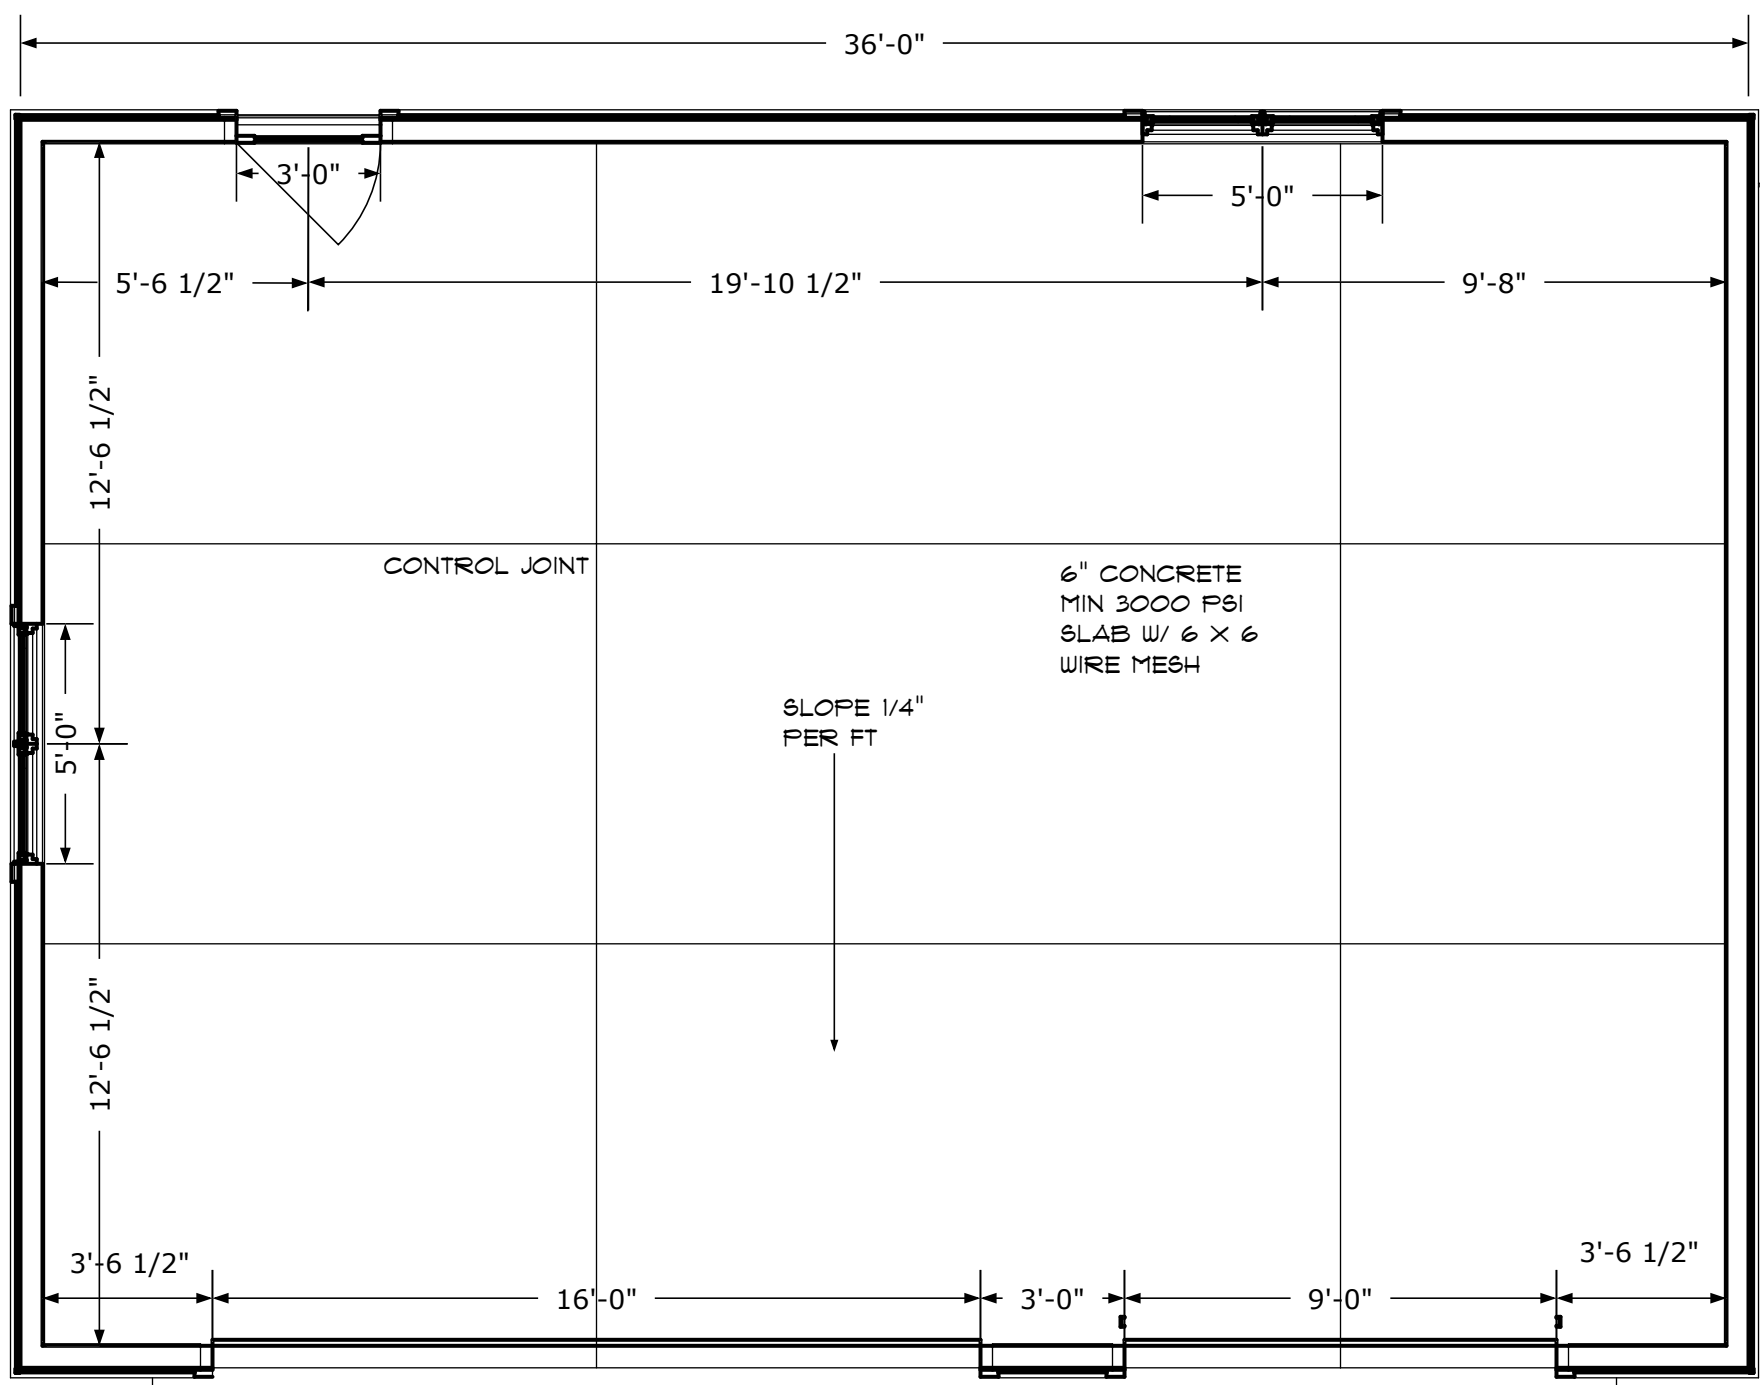

**A**  
**04** FLOOR PLAN  
SCALE: 1/4" = 1'-0"

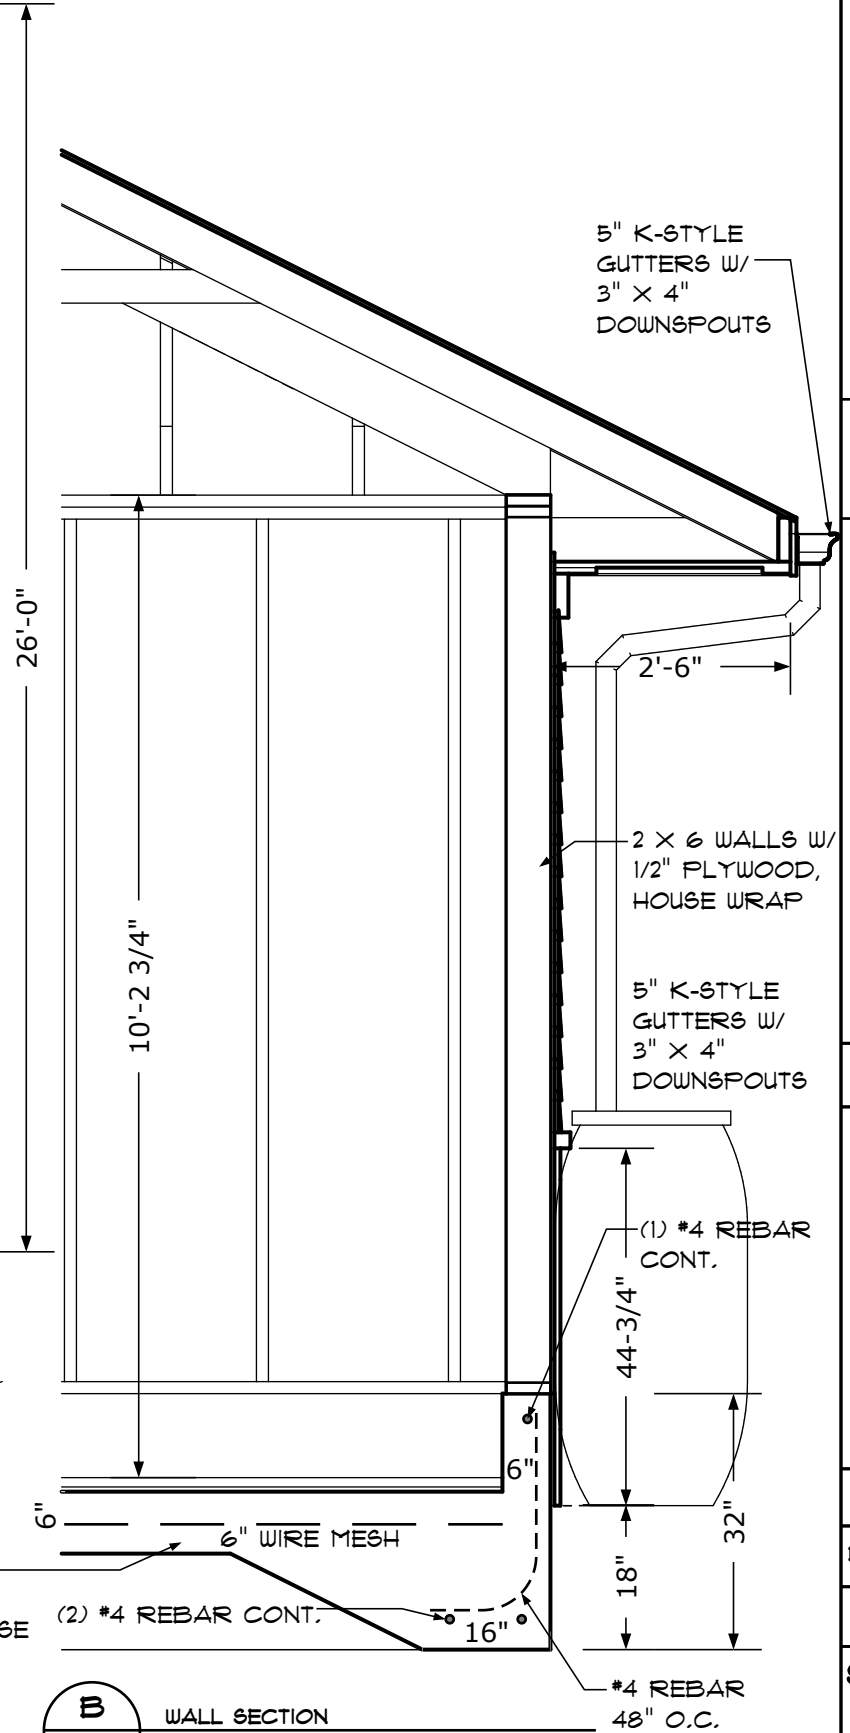

**B**  
**04** WALL SECTION  
SCALE: 1/2" = 1'-0"



**1** MAIN HOUSE FRONT



**3** NEIGHBORING HOUSE & GARAGE TO EAST



**2** MAIN HOUSE AND GARAGE



1431 NORTHERN CT  
MADISON, WI 53703  
(608) 251-1814

**BORKENHAGEN  
GARAGE**  
MIKE AND LYNN BORKENHAGEN  
131 N PROSPECT  
MADISON, WI 53726

JOB NO: 2456

EXTERIOR PHOTOS

SCALE: AS NOTED

DATE: 04/06/2015

SHEET NO.

**05**

PREPARED BY  
DUNOVAR OF 06



5 EXISTING & NEIGHBORING GARAGE TO WEST



4 NEIGHBORING GARAGE TO SOUTH



6 NEIGHBORING HOUSE & GARAGE TO SOUTH EAST



1431 NORTHERN CT  
MADISON, WI 53703  
(608) 251-1814

**BORKENHAGEN GARAGE**  
MIKE AND LYNN BORKENHAGEN  
131 N PROSPECT  
MADISON, WI 53726

JOB NO: 2456

EXTERIOR PHOTOS

SCALE: AS NOTED

DATE: 04/06/2015

SHEET NO.

06

PREPARED BY  
DUNOVAR OF 06