



Keller
PLANNERS / ARCHITECTS / INTERIORS

WISCONSIN

MADHATTER

MADISON,

PROJECT MANAGER:


DESIGNER: D. BITTER

DRAWN BY: S. KLEBRIG

DATE: A. SUDERINK

09/15/14

A12

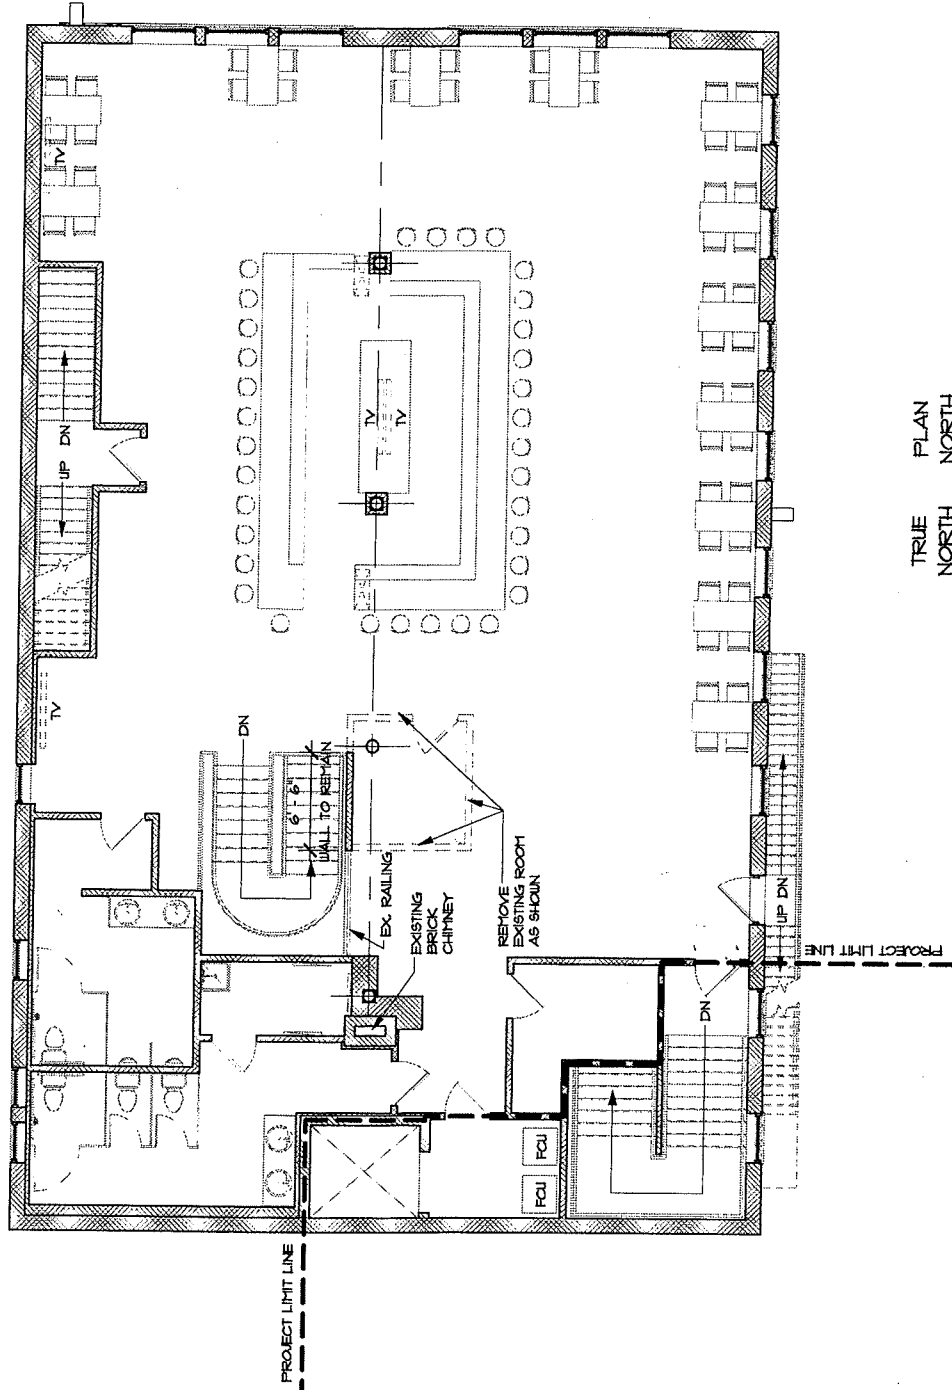

TRUE NORTH
PLAN NORTH



SECOND FLOOR PLAN
1/8" = 1'-0"