



3/27/2015 4:16:05 PM

C:\Users\kathrinec\Documents\201423\_Well\_31\_Central\_kathrinec.rvt

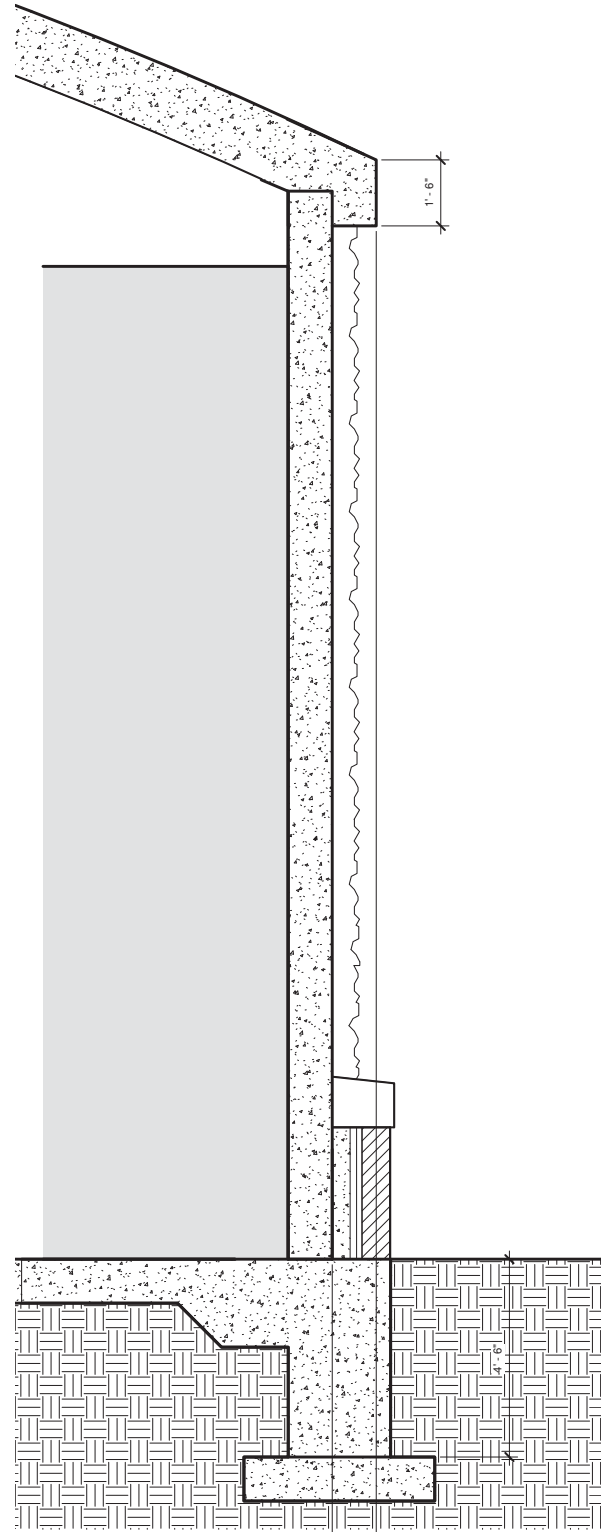

**3** TANK WALL SECTION  
A22 1/2" = 1'-0"

**1** TANK ELEVATION  
A22 1/8" = 1'-0"

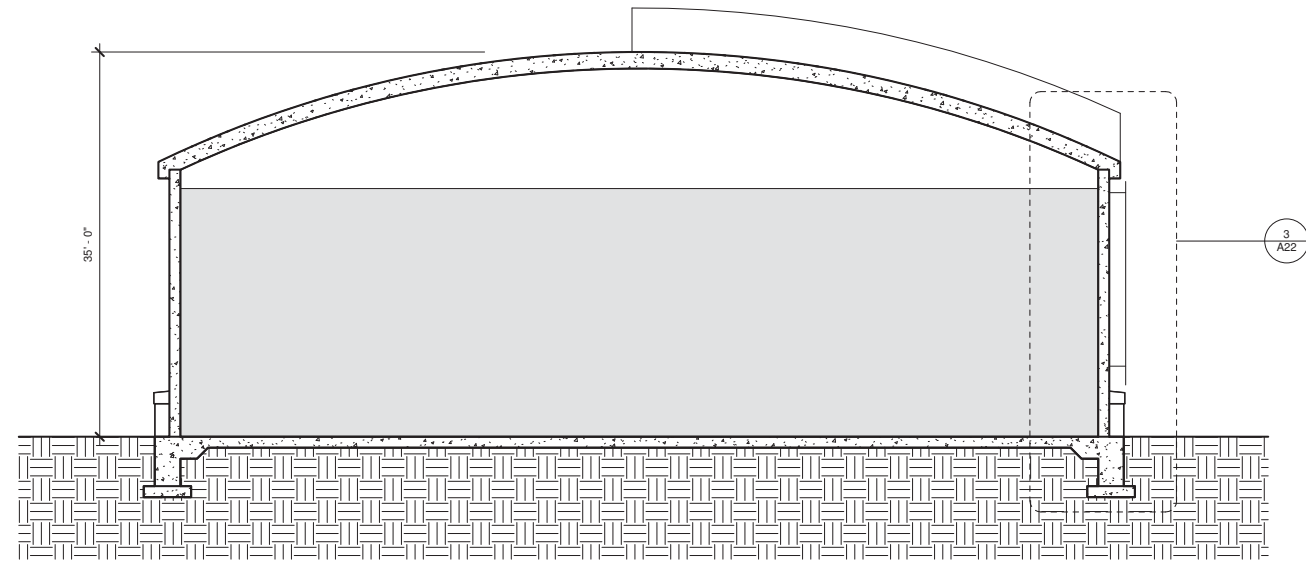

**2** TANK SECTION  
A22 1/8" = 1'-0"



**2015 WELL 31 WATER TREATMENT PLANT**  
**MADISON, WI**

MARK	DATE	DESCRIPTION

FILE NO. MADWU 120063  
CITY PROJECT NO. 03-04-15  
ISSUE DATE Designer  
DESIGNED BY Author  
DRAWN BY  
Shirley Hendriksen, Inc. © (SEI)

SHEET TITLE  
**TANK ELEVATIONS,  
SECTIONS & DETAILS**

SHEET  
**A22**

**90% DESIGN  
REVIEW DRAWINGS**