

TUSHI ARCHITECTS  
 1000 UNIVERSITY AVENUE  
 SUITE 200  
 MADISON, WISCONSIN 53706  
 TEL: 608.261.1111 FAX: 608.261.1112  
 WWW.TUSHIARCHITECTS.COM




3400 COURTYARD DRIVE  
 MADISON  
 WISCONSIN

Prepared For:  
**HUBST LINDING PARTNERS LLC**  
 1000 UNIVERSITY AVENUE  
 SUITE 200  
 MADISON, WI 53706

Date: 1/14/02  
 Drawn By: BQ, DK, CF, CA, MA  
 Checked By: TL, GPT  
 Project Architect: DCP  
 Project Number: 200000A  
 Revisions & Addendums

△ ACCURACY 1/4  
 3/20/02

COURTYARD MADISON  
 FIRST FLOOR PLAN  
 A.I.R.

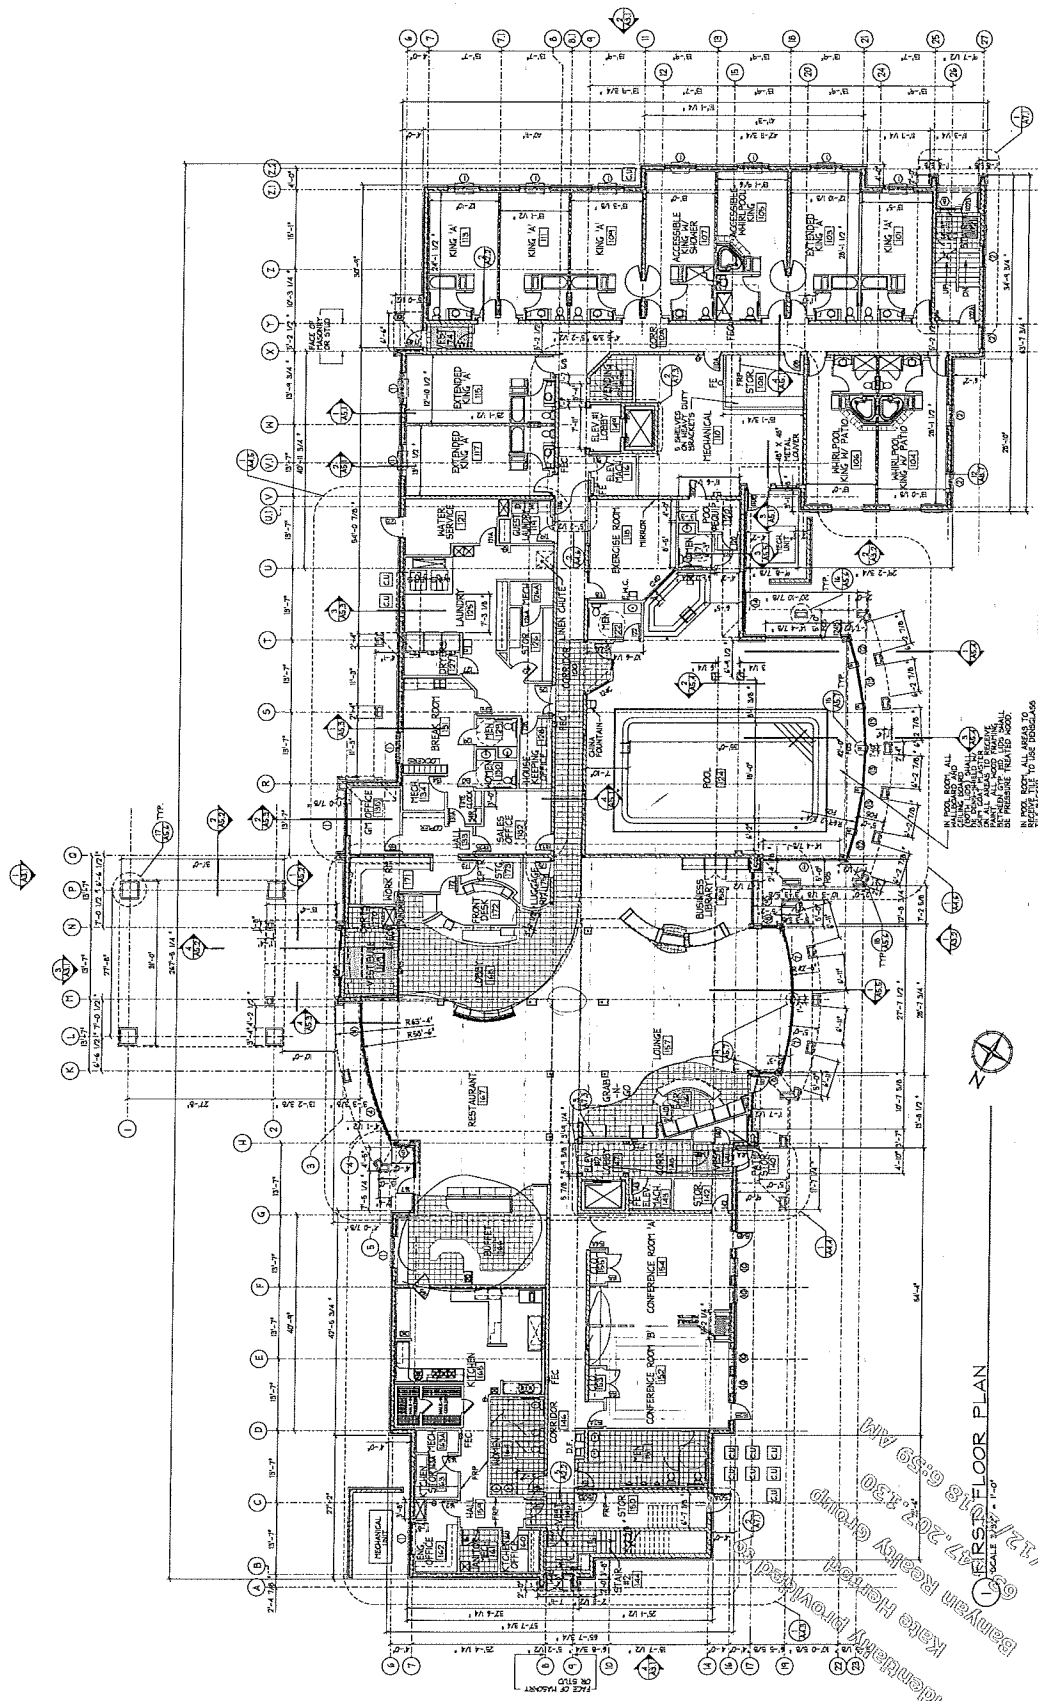

NOTE:  
 ALL OUTSIDE CORNERS SHALL  
 BE FINISHED TO MATCH THE  
 INTERIOR FINISHES.  
 ALL INTERIOR CORNERS SHALL  
 BE FINISHED TO MATCH THE  
 INTERIOR FINISHES.  
 ALL CORNERS SHALL BE  
 FINISHED TO MATCH THE  
 INTERIOR FINISHES.

FIRST FLOOR PLAN

09/12/2012 09:59 AM  
 Banyan Realty Group  
 Kater Herberl  
 09/17/2012 4:30