


BASEMENT PLAN






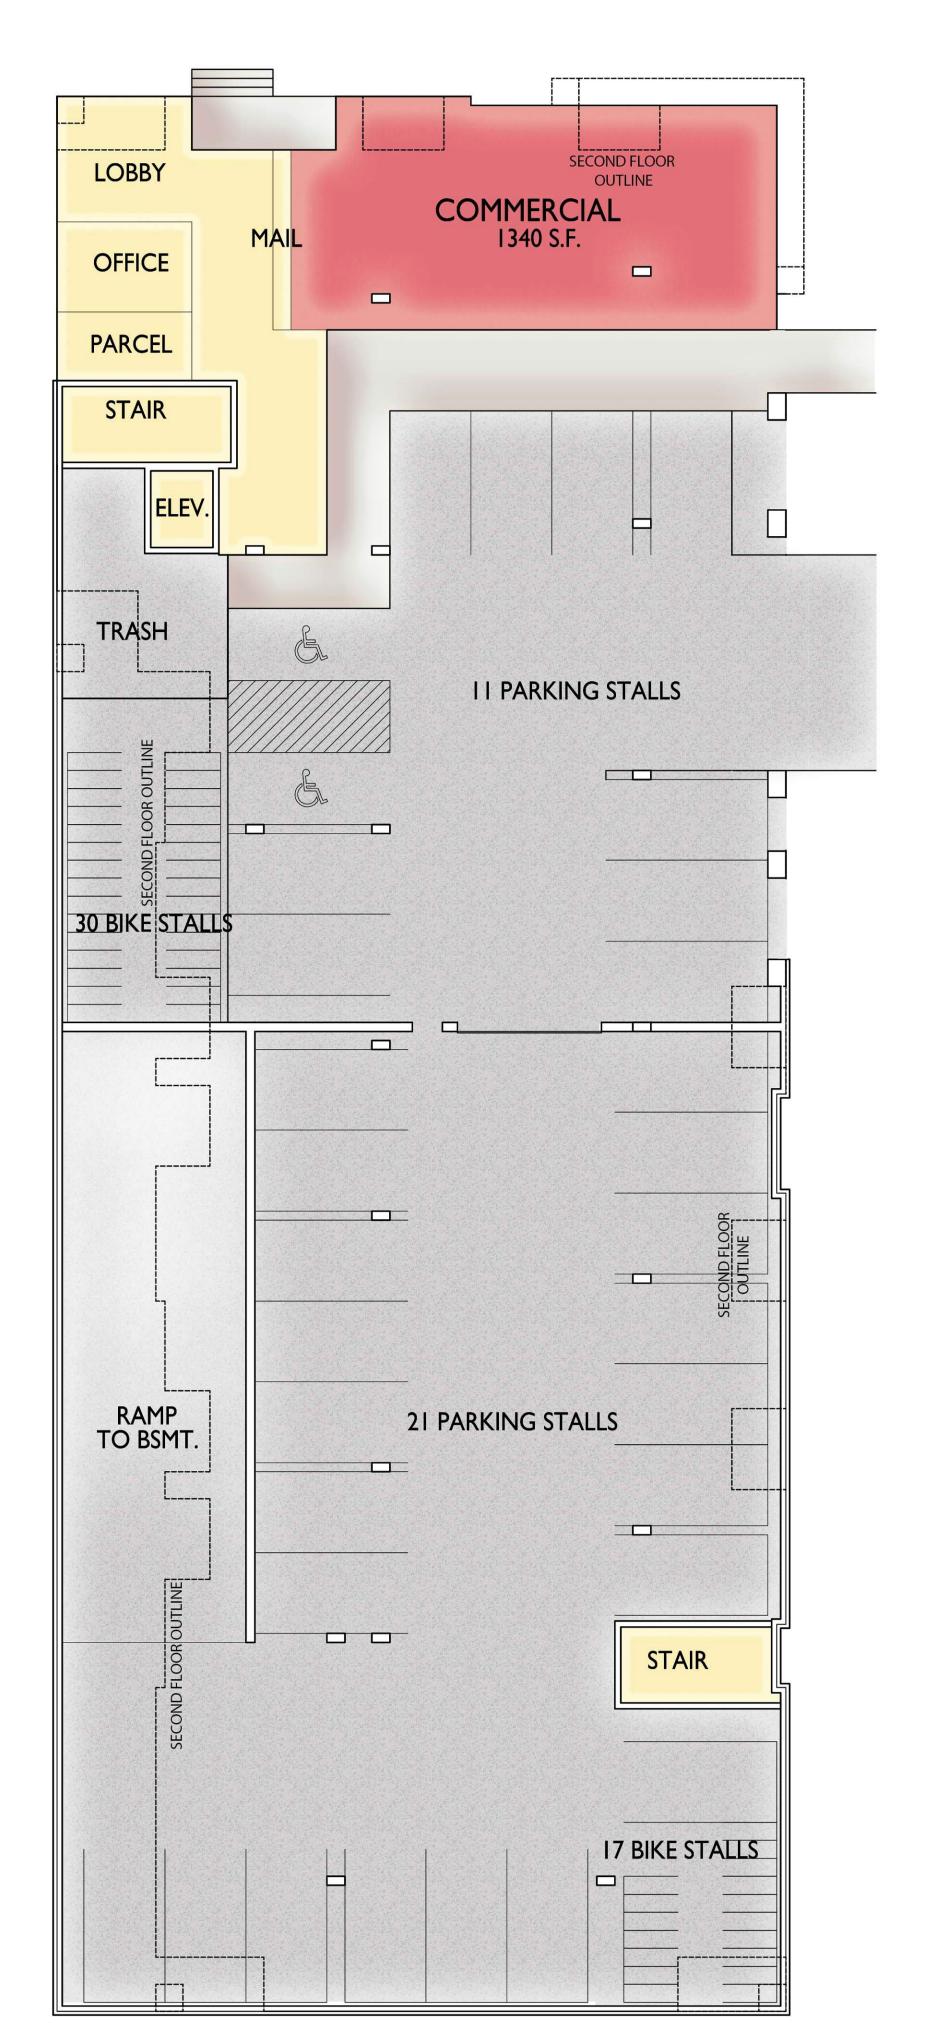


FIRST FLOOR PLAN

UNIT MIX
STUDIO
ONE BED
ONE BED 24
ONE BED + DEN
TWO BED
TOTAL
59

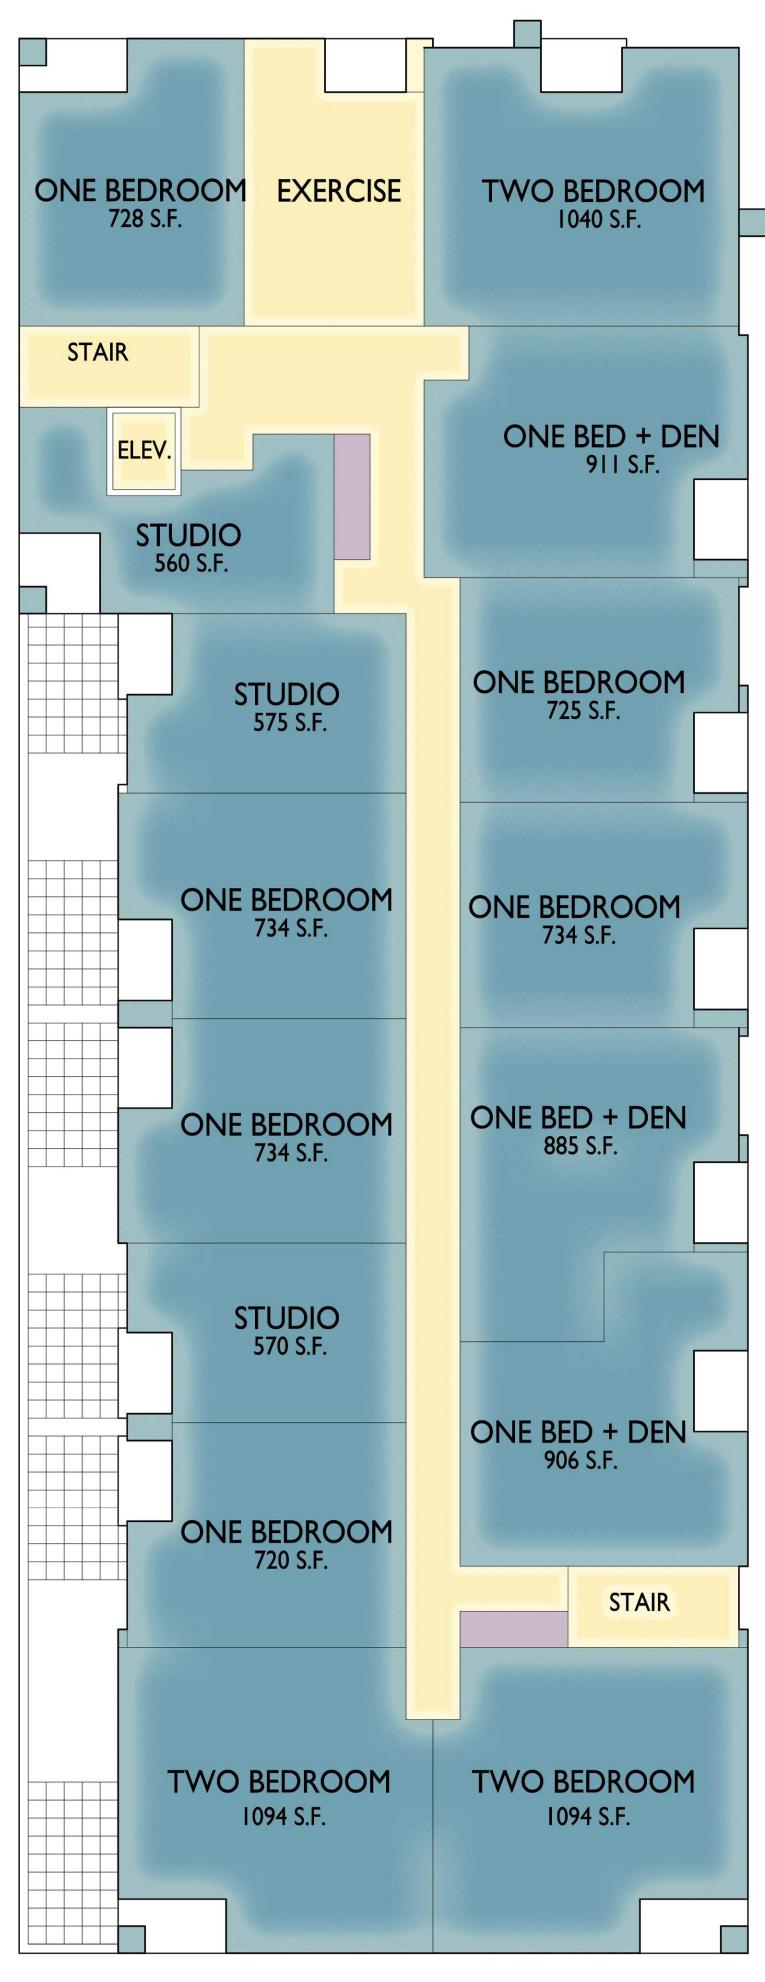


SECOND FLOOR PLAN

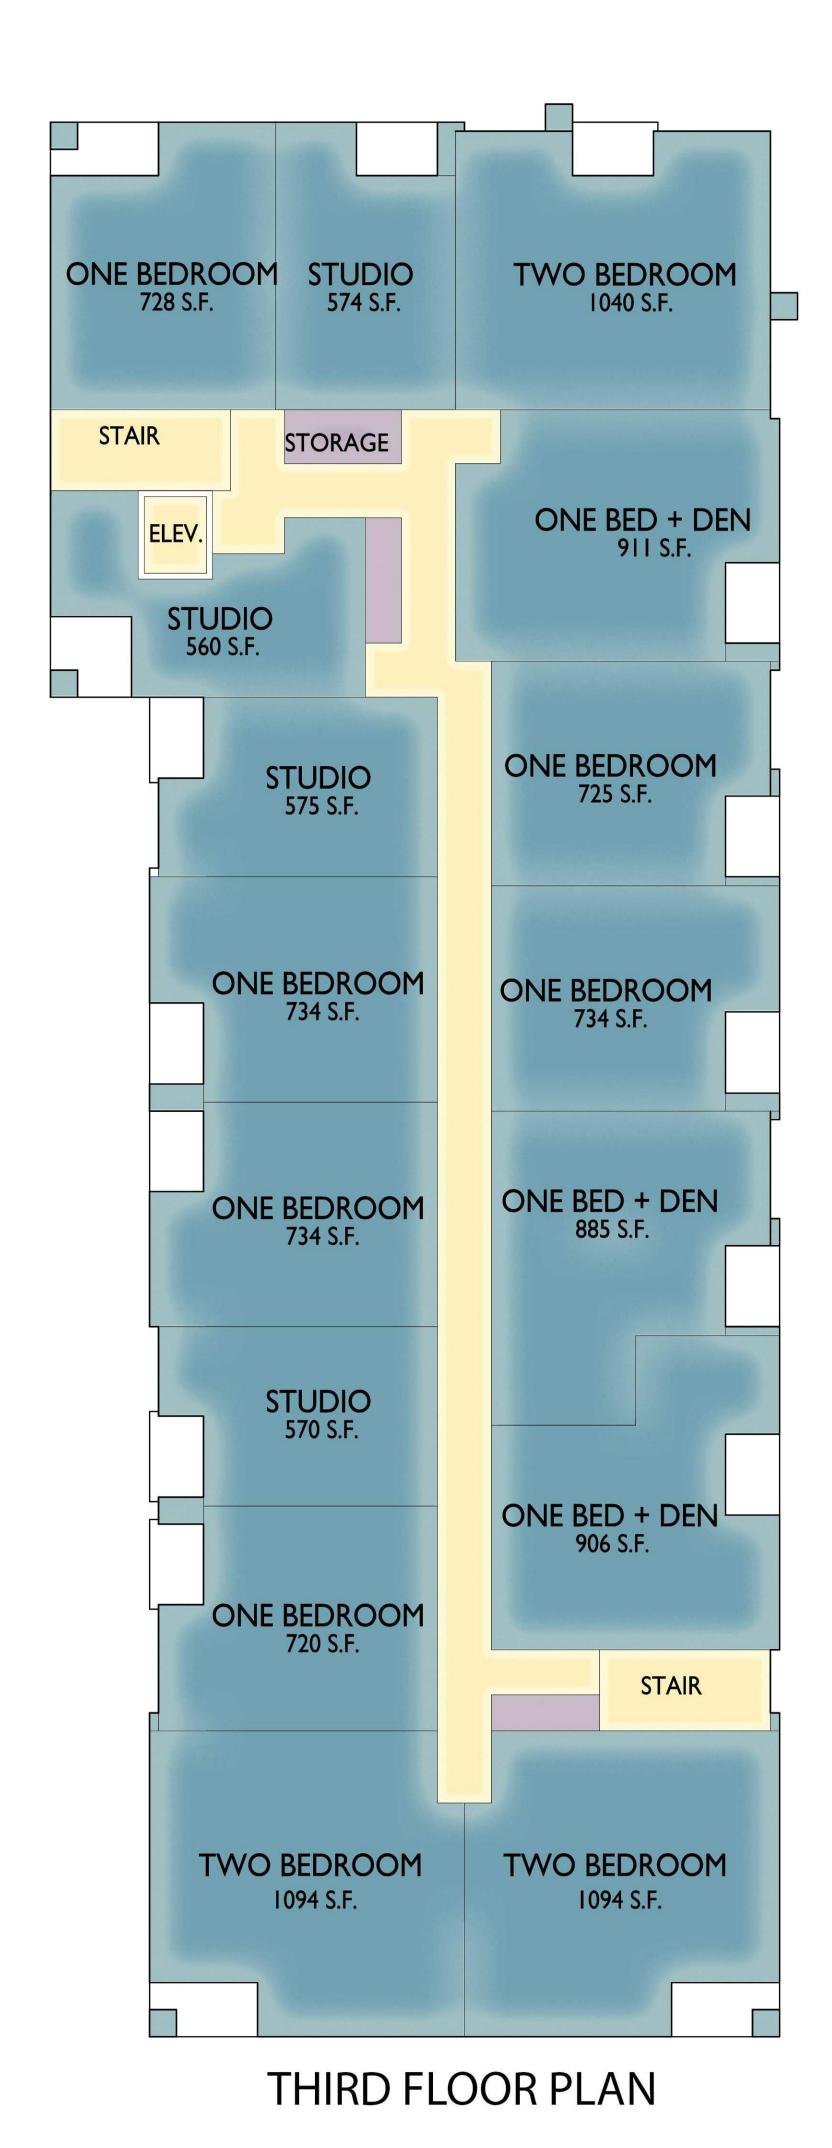






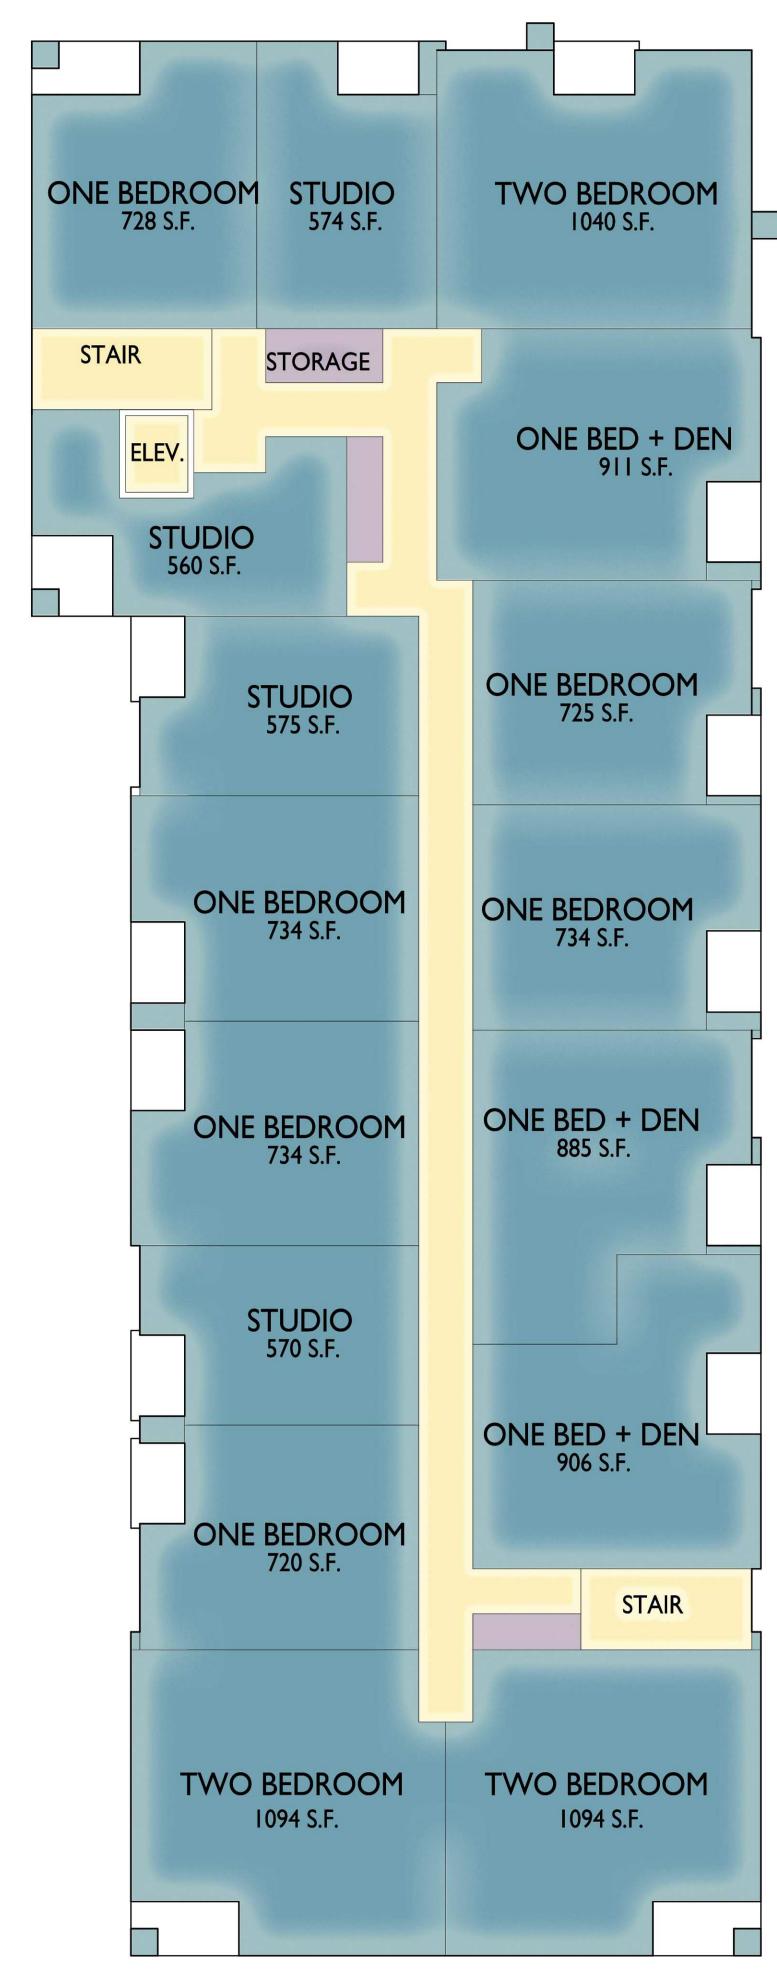

FOURTH FLOOR PLAN

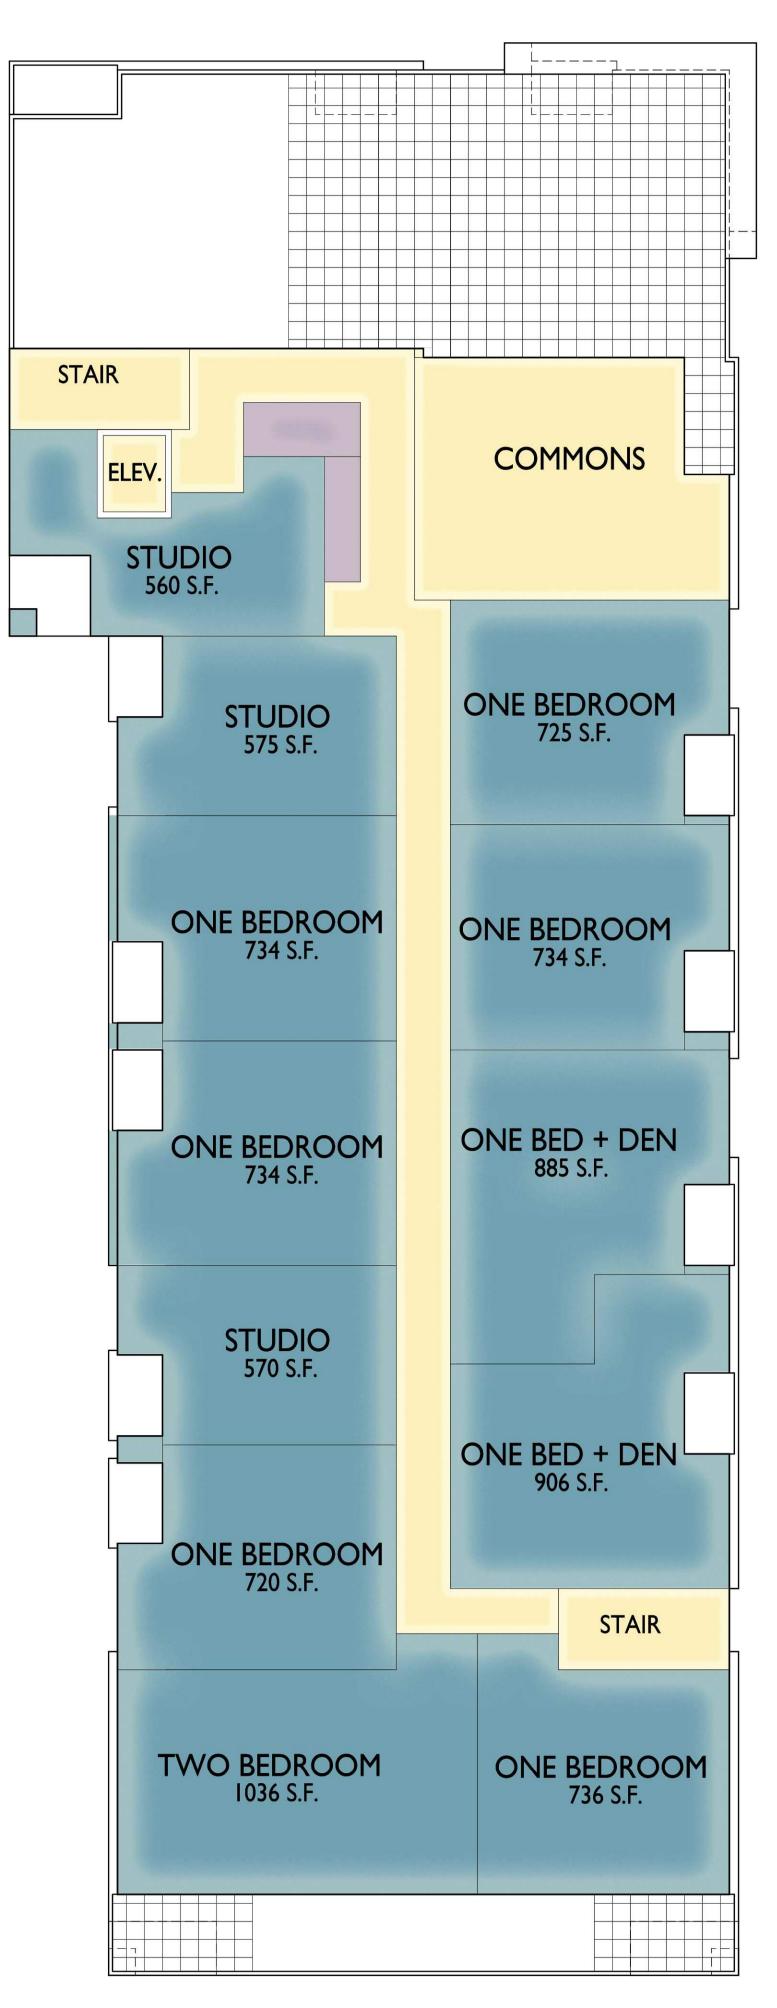






FIFTH FLOOR PLAN



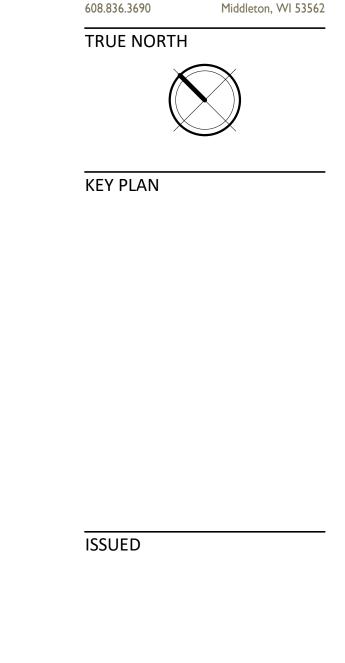

PARAPET 158'-11 5/8" ROOF TRUSS BEARING
155'-0 3/4" COMPOSITE TRIM ALUMINIUM RAILINGS FIFTH FLOOR 146'-5 5/8" COMPOSITE SIDING -COMPOSITE PANEL COMPOSITE WINDOWS -FOURTH FLOOR 135'-3 3/4" COMPOSITE PANEL METAL PANEL SIDING THIRD FLOOR 124'-1 7/8" BRICK VENEER -BRICK SOLDIER COURSING SECOND FLOOR
113'-0" CAST STONE BANDS/SILLS -CAST STONE FIRST FLOOR 100'-0"

PROJECT TITLE SMOKY'S CLUB REDEVELOPMENT

3005 University Ave Madison, Wisconsin SHEET TITLE **EXTERIOR ELEVATIONS**

SHEET NUMBER

A-2.2 PROJECT NUMBER 1838

© Knothe & Bruce Architects, LLC

1 COLORED ELEVATION - EAST 1/8" = 1'-0"







