
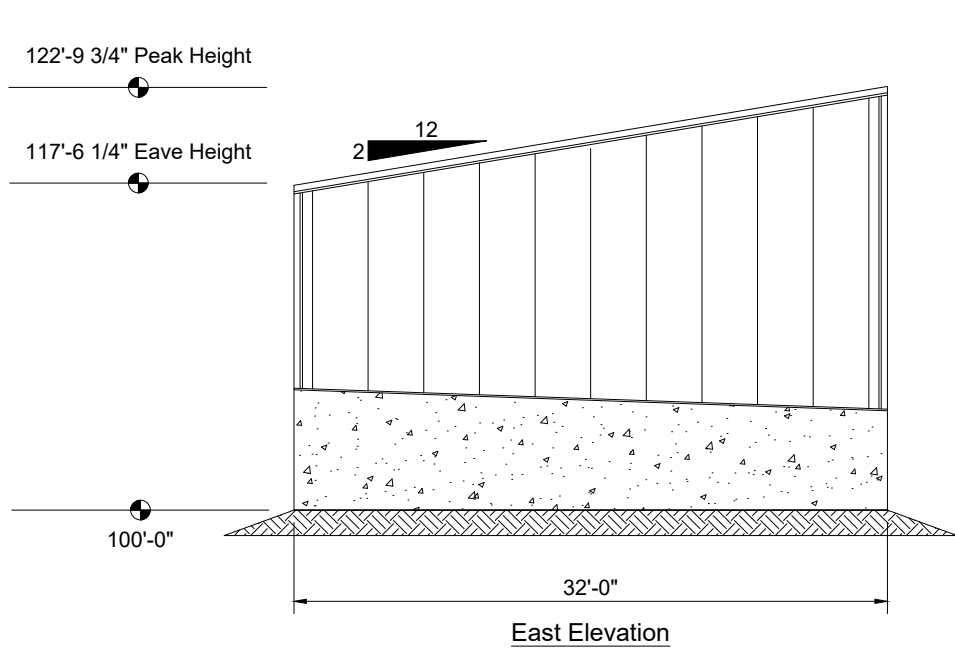


Note: 1" = 50'

City of Madison, WI - GIS/Mapping data

Printed By: enwhm

Disclaimer: The City makes no representation about the accuracy of these records and shall not be liable for any damages

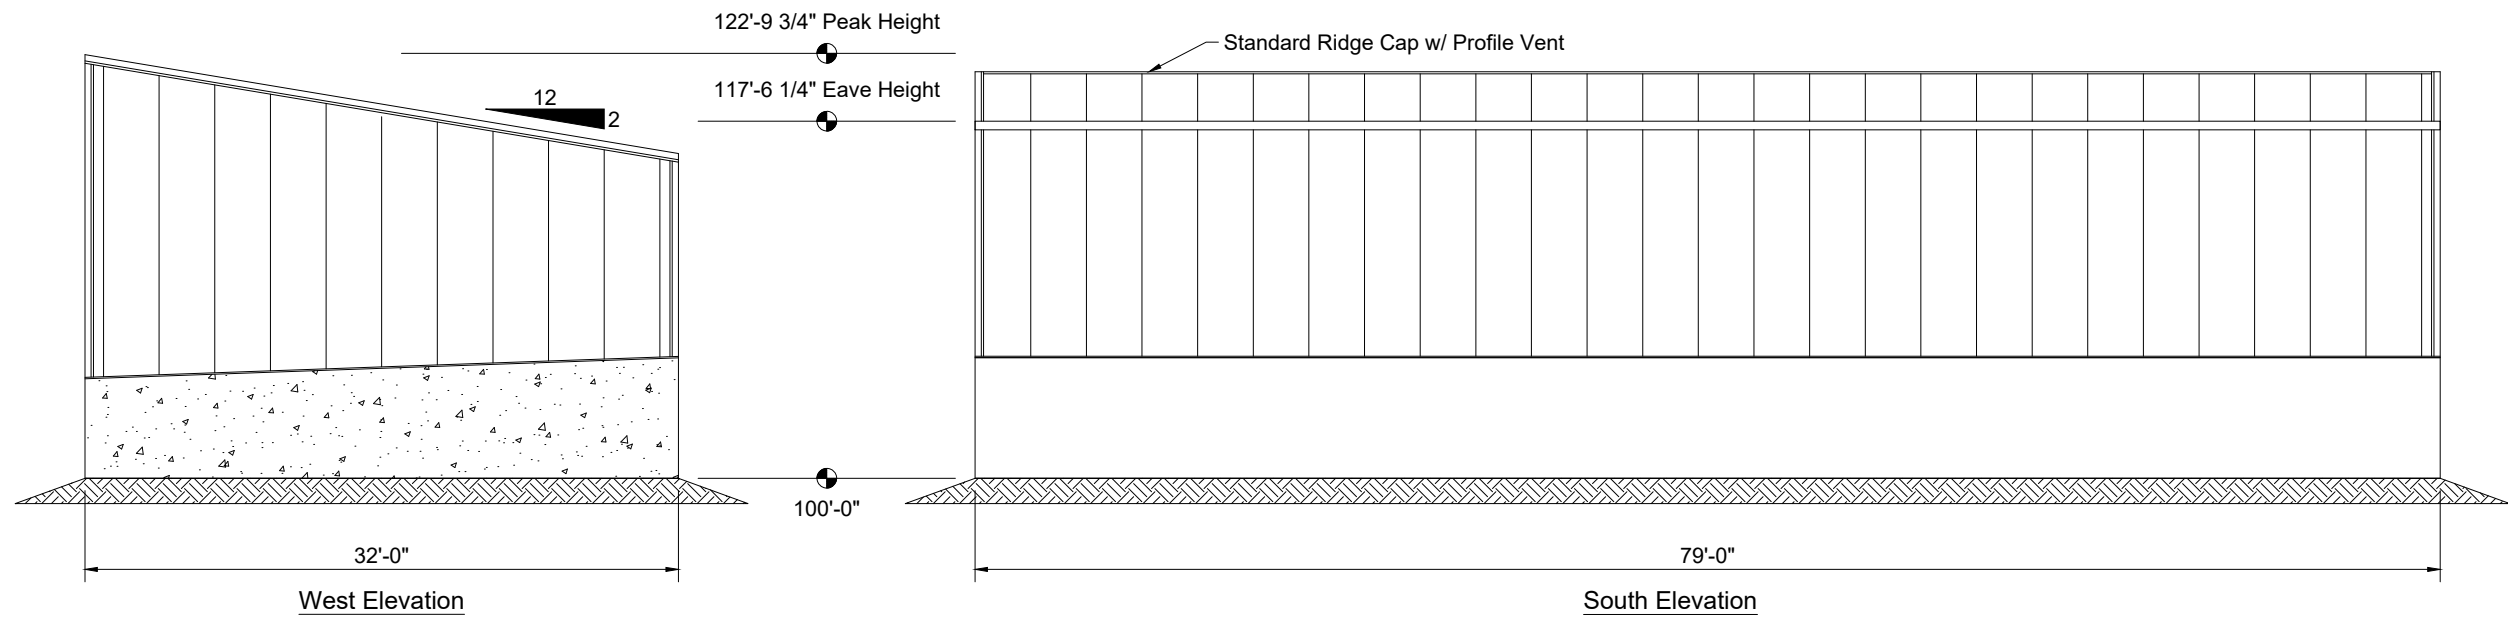

See Floor Plan:
Door & Window Schedule
Bracing Legend

Salt and/or Sand Storage 32'-0" x 79'-0" x 17'-6 1/4" ICH	30 PSF Ground Snow Load 115 MPH Ultimate Wind Speed
Bid Plans Not for Construction	

Rev. Date:
Org. Date: 09-02-21

City of Madison Elevations		
Drawn By: BJB	Job No.: 21p002E	View: Elevation
Scale: 1/28	Scale = 1"=3/32"	Page: 6
File: G:\...\21p002.dwg		