


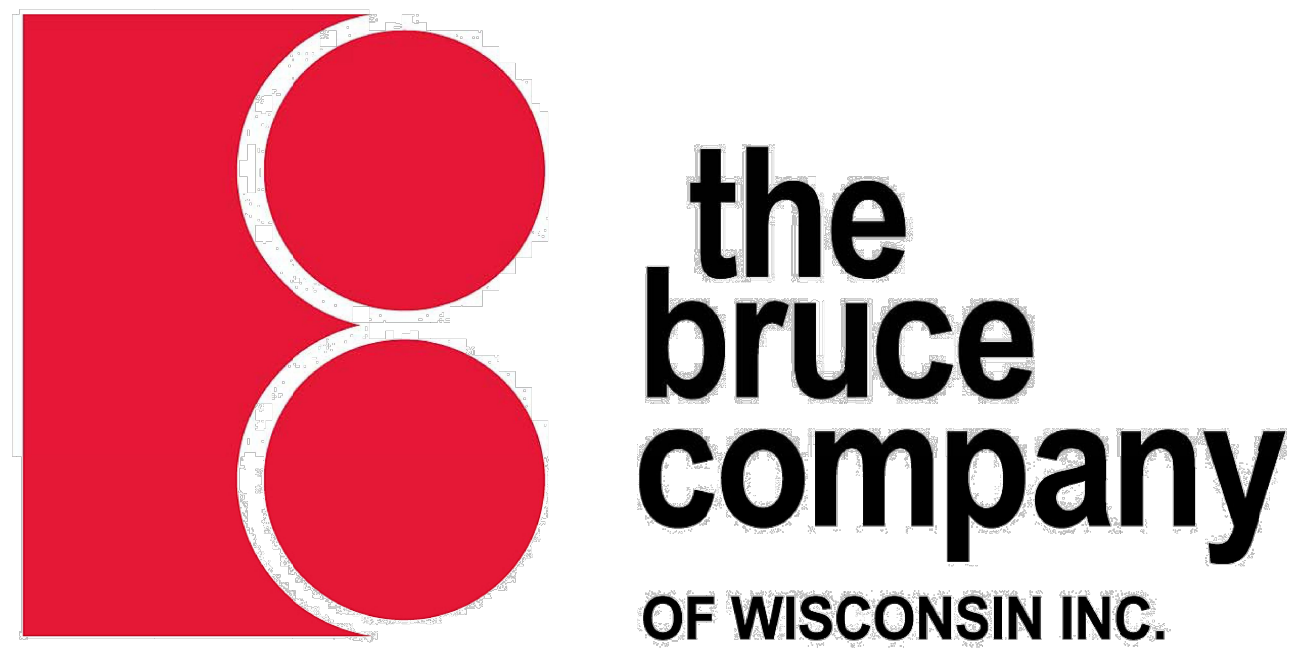


2830 PARMENTER STREET
MIDDLETON, WISCONSIN 53562

608.836.7041
www.brucecompany.com


Maruti and Mahua Dey Residence
705 WOODWARD DRIVE
MADISON, WISCONSIN 53704

Landscape Improvement Drawings for
Conditional Land Use Permit
City of Madison, Wisconsin
MAY 2, 2022

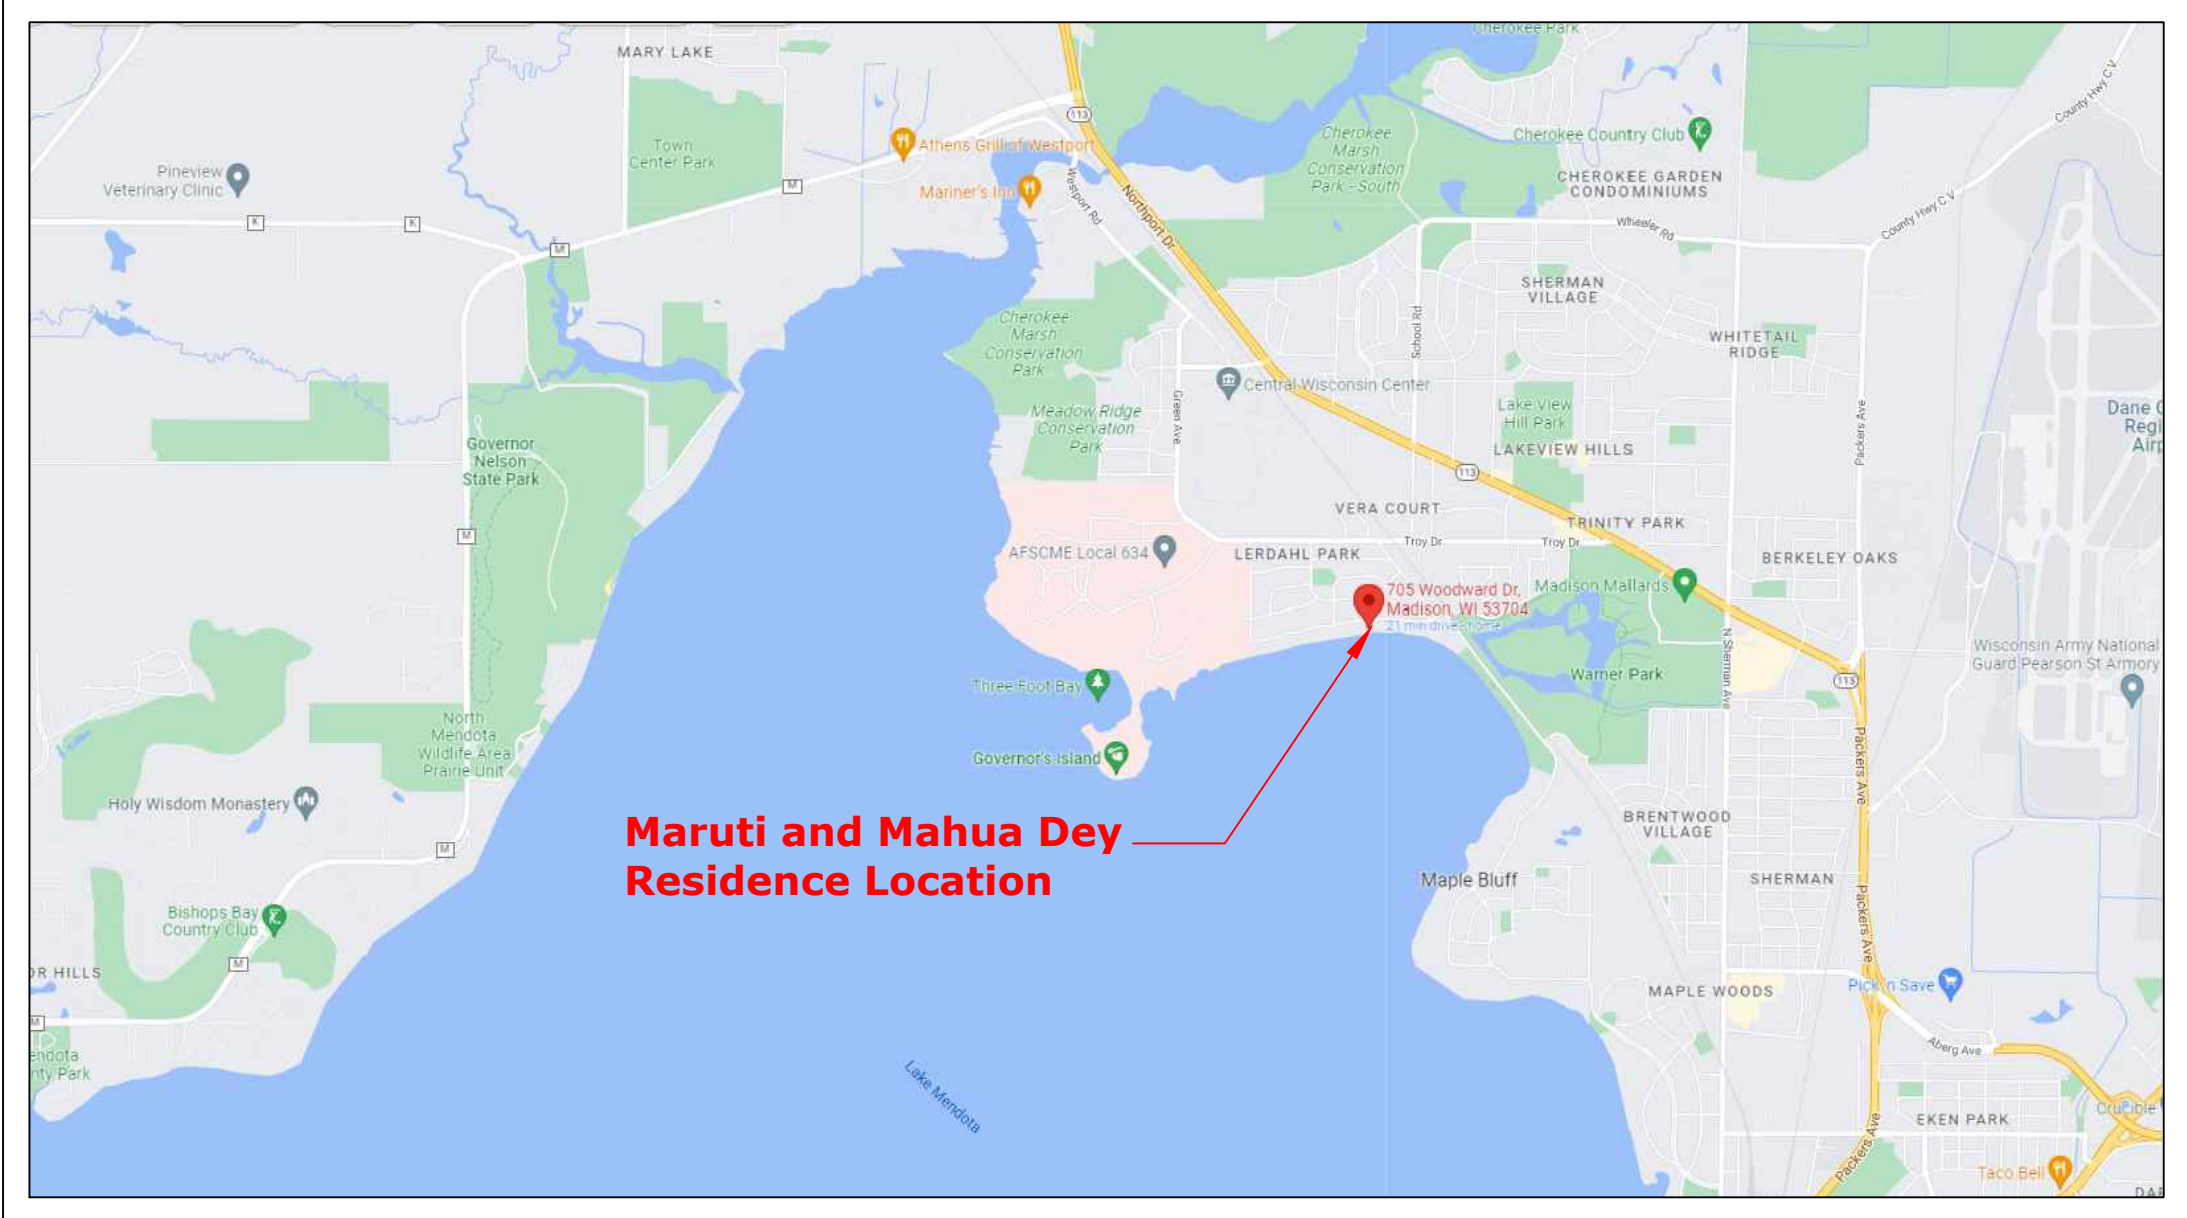

Site Location Map

Sheet List Table	
Sheet Number	Sheet Title
	Title Sheet
C0.0	Existing Conditions
C1.0	Preliminary Grading and Erosion Control Plan
L1.0	Hardscape Plan
L2.0	Planting Plan
L2.1	Planting Schedule
A1.0	Boathouse Plans & Elevations

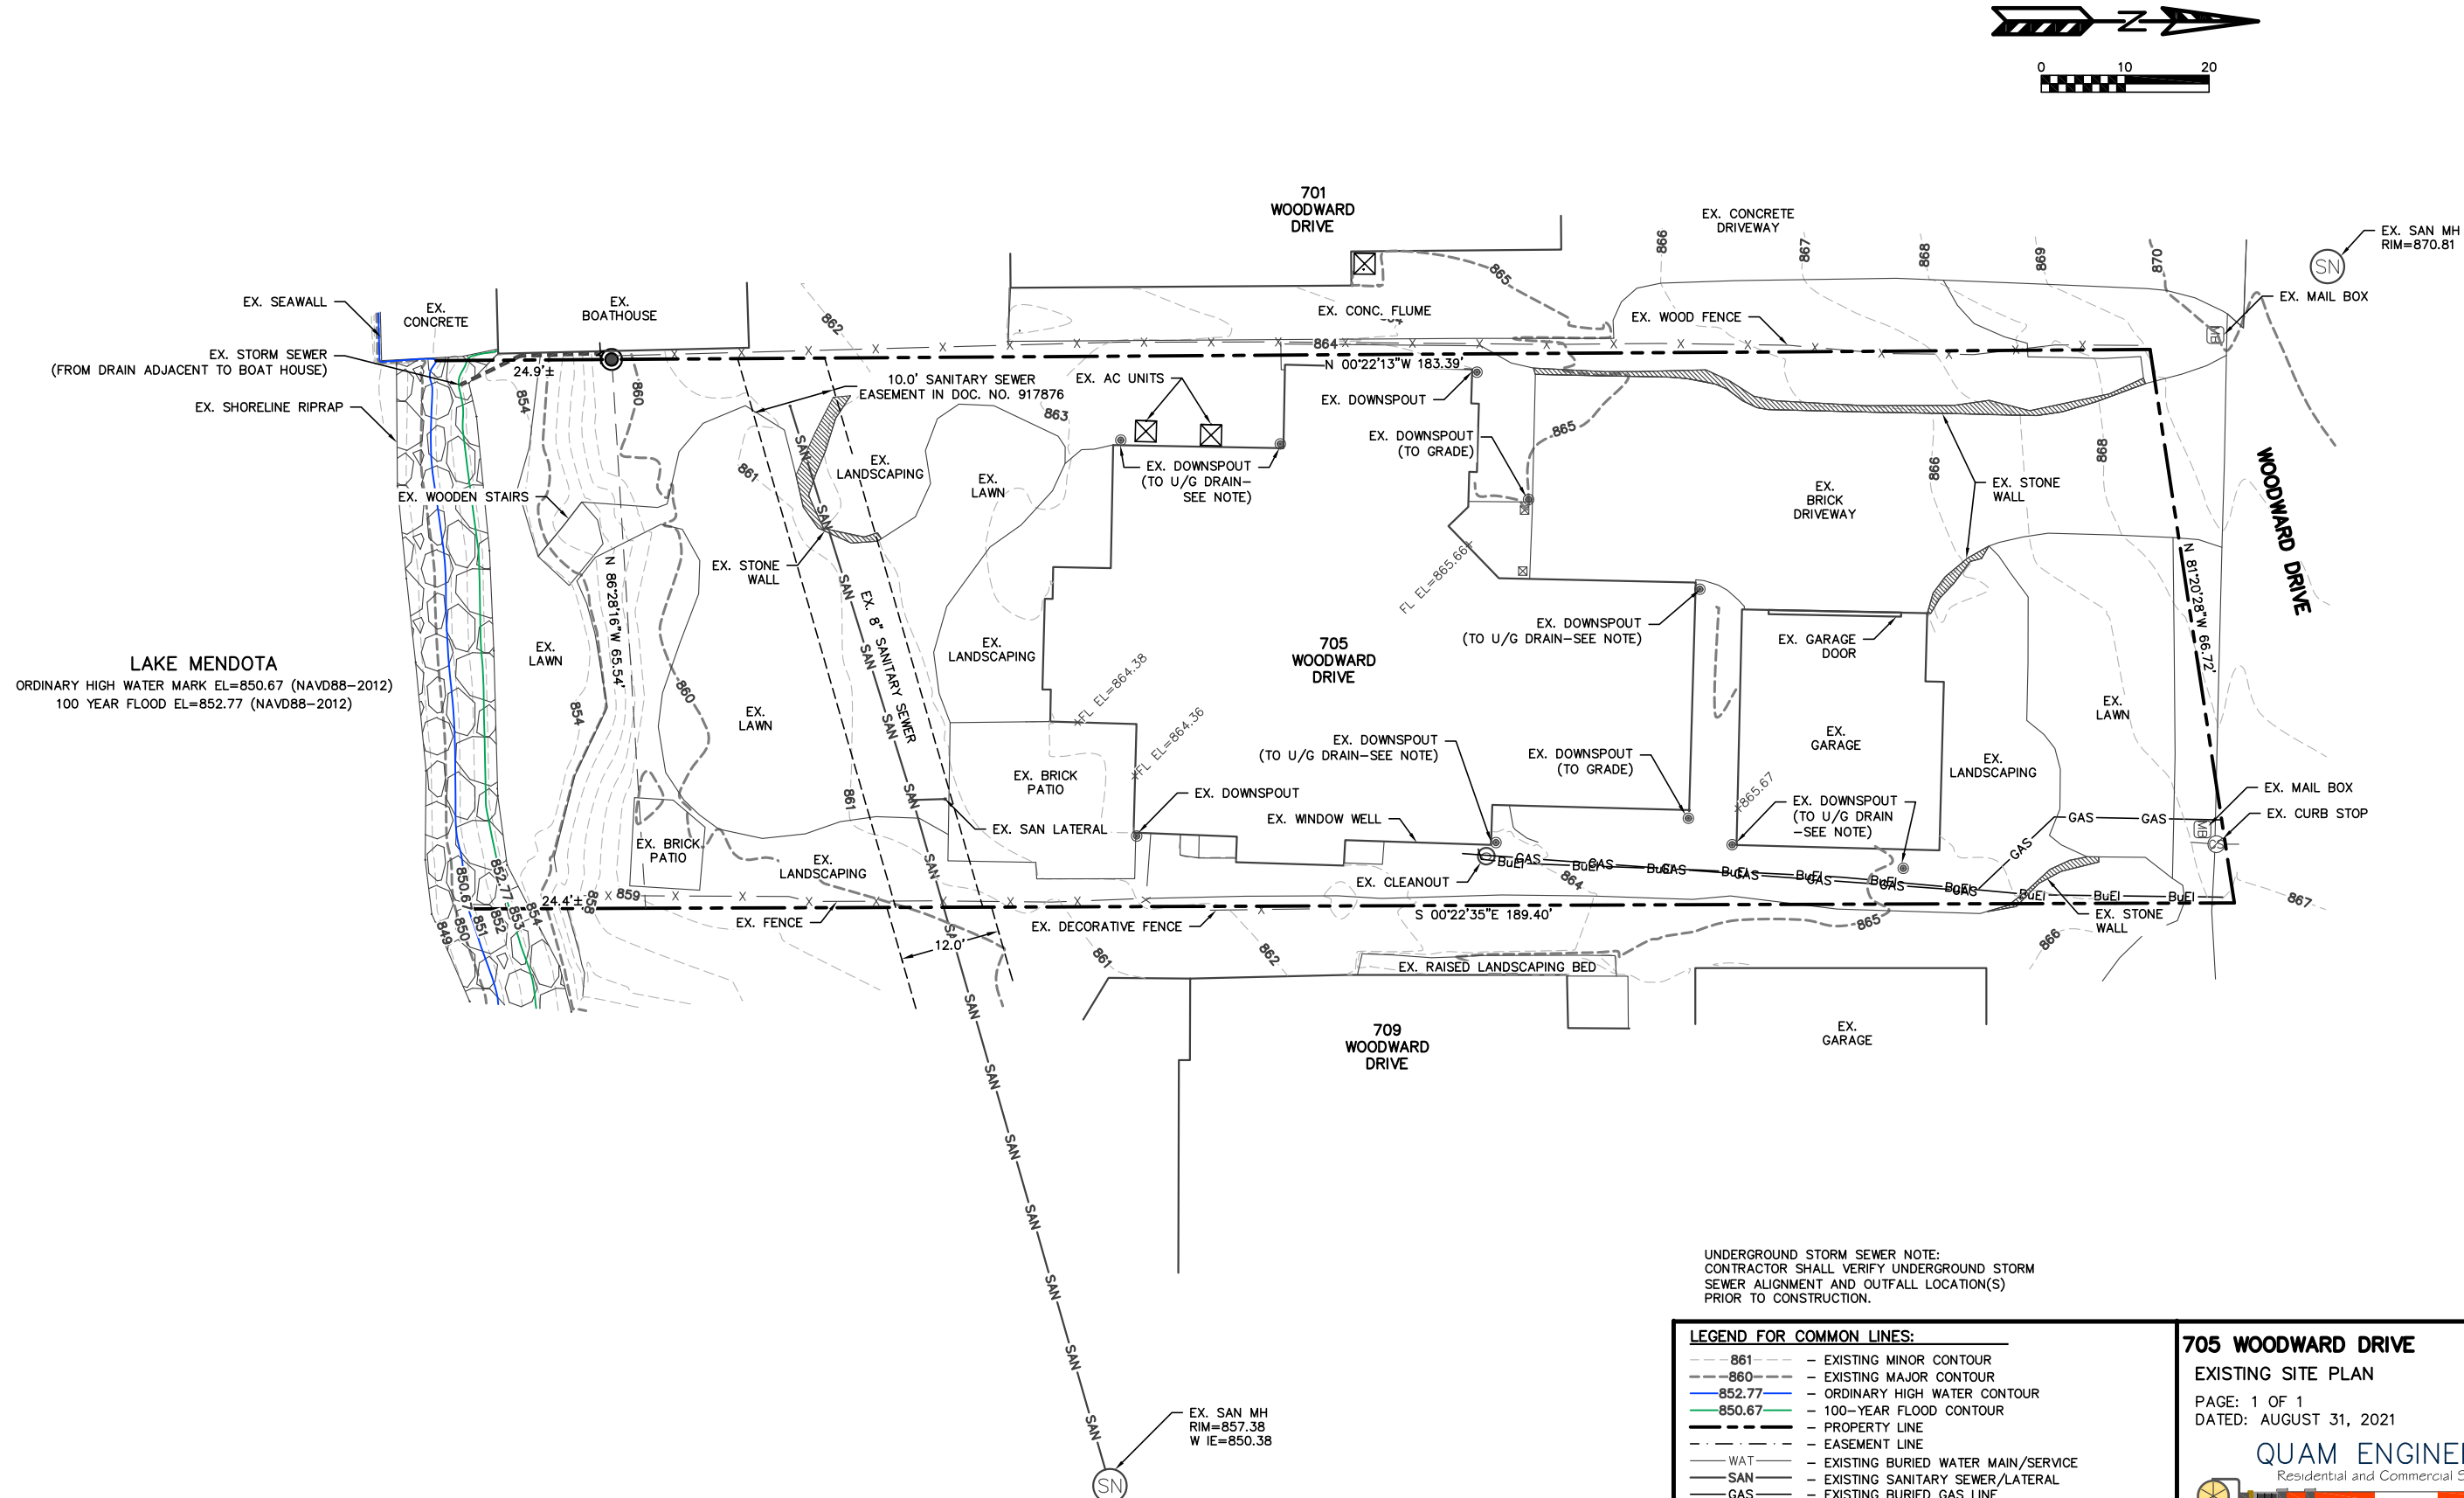

UNDERGROUND STORM SEWER NOTE:
CONTRACTOR SHALL VERIFY UNDERGROUND STORM
SEWER ALIGNMENT AND OUTFALL LOCATION(S)
PRIOR TO CONSTRUCTION.

LEGEND FOR COMMON LINES:

-- 861 --	-	EXISTING MINOR CONTOUR
-- 880 --	-	EXISTING MAJOR CONTOUR
852.77	-	ORDINARY HIGH WATER CONTOUR
850.67	-	100-YEAR FLOOD CONTOUR
---	-	PROPERTY LINE
---	-	EASEMENT LINE
---	-	EXISTING BURIED WATER MAIN/SERVICE
SAN	-	EXISTING SANITARY SEWER/LATERAL
GAS	-	EXISTING BURIED GAS LINE
BuEl	-	EXISTING BURIED ELECTRIC LINE

705 WOODWARD DRIVE
EXISTING SITE PLAN



PAGE: 1 OF 1
DATED: AUGUST 31, 2021

QUAM ENGINEERING, LLC
Residential and Commercial Site Design Consultants

Residential and Commercial Site Design Consultants
www.quamengineering.com

4604 Siggelkow Road, Suite A – McFarland, Wisconsin 53558
Phone (608) 838-7750; Fax (608) 838-7752

C0.0

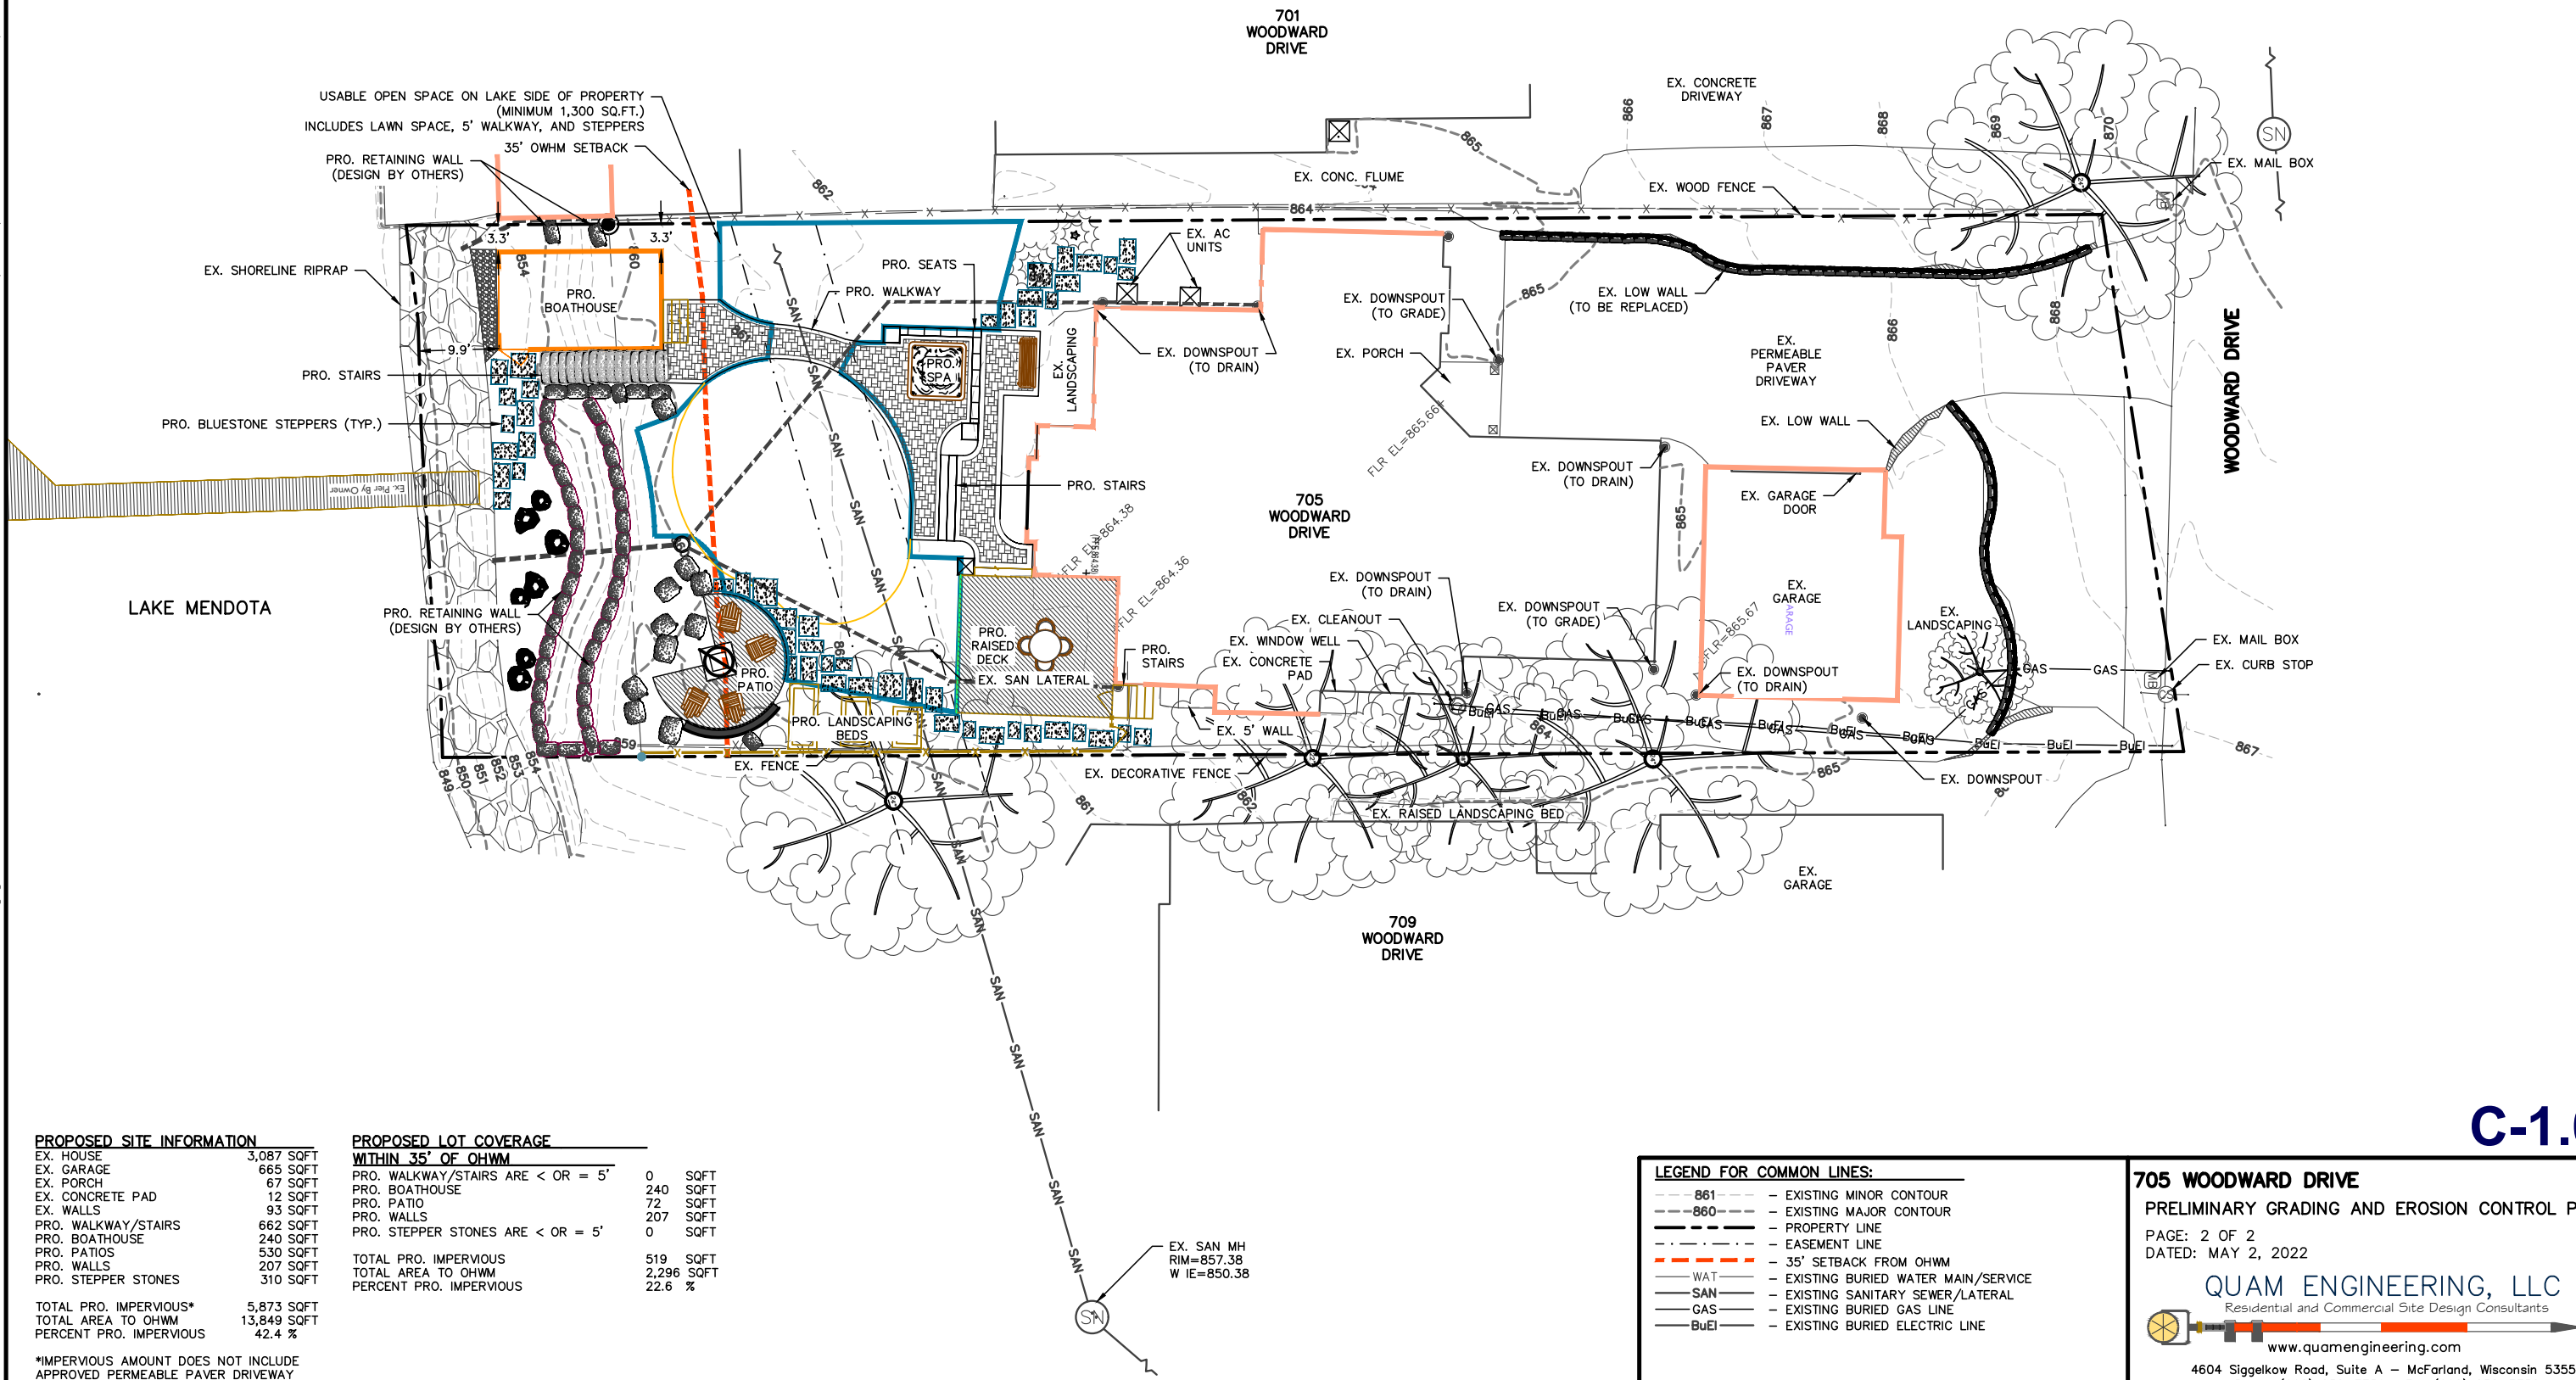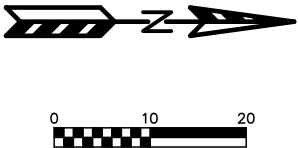

PROPOSED SITE INFORMATION

EX. HOUSE	3,087 SQFT
EX. GARAGE	665 SQFT
EX. PORCH	67 SQFT
EX. CONCRETE PAD	12 SQFT
EX. WALLS	93 SQFT
PRO. WALKWAY/STAIRS	662 SQFT
PRO. BOATHOUSE	240 SQFT
PRO. PATIOS	530 SQFT
PRO. WALLS	207 SQFT
PRO. STEPPER STONES	310 SQFT
TOTAL PRO. IMPERVIOUS*	5,873 SQFT
TOTAL AREA TO OHWM	13,849 SQFT
PERCENT PRO. IMPERVIOUS	42.4 %

PROPOSED LOT COVERAGE WITHIN 35' OF OHWM

PRO. WALKWAY/STAIRS ARE < OR = 5'	0	SQFT
PRO. BOATHOUSE	240	SQFT
PRO. PATIO	72	SQFT
PRO. WALLS	207	SQFT
PRO. STEPPER STONES ARE < OR = 5'	0	SQFT
TOTAL PRO. IMPERVIOUS	519	SQFT
TOTAL AREA TO OHWM	2,296	SQFT
PERCENT PRO. IMPERVIOUS	22.6	%

*IMPERVIOUS AMOUNT DOES NOT INCLUDE APPROVED PERMEABLE PAVER DRIVEWAY



LEGEND FOR COMMON LINES:

---	861	---	EXISTING MINOR CONTOUR
---	860	---	EXISTING MAJOR CONTOUR
---		---	PROPERTY LINE
---		---	EASEMENT LINE
---		---	35' SETBACK FROM OHWM
---	WAT	---	EXISTING BURIED WATER MAIN/SERVICE
---	SAN	---	EXISTING SANITARY SEWER/LATERAL
---	GAS	---	EXISTING BURIED GAS LINE
---	BuEl	---	EXISTING BURIED ELECTRIC LINE

705 WOODWARD DRIVE
PRELIMINARY GRADING AND EROSION CONTROL PLAN
PAGE: 2 OF 2
DATED: MAY 2, 2022

QUAM ENGINEERING, LLC
Residential and Commercial Site Design Consultants
www.quamengineering.com
4604 Siggelkow Road, Suite A - McFarland, Wisconsin 53558
Phone (608) 838-7750; Fax (608) 838-7752

C-1.0

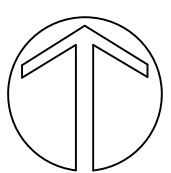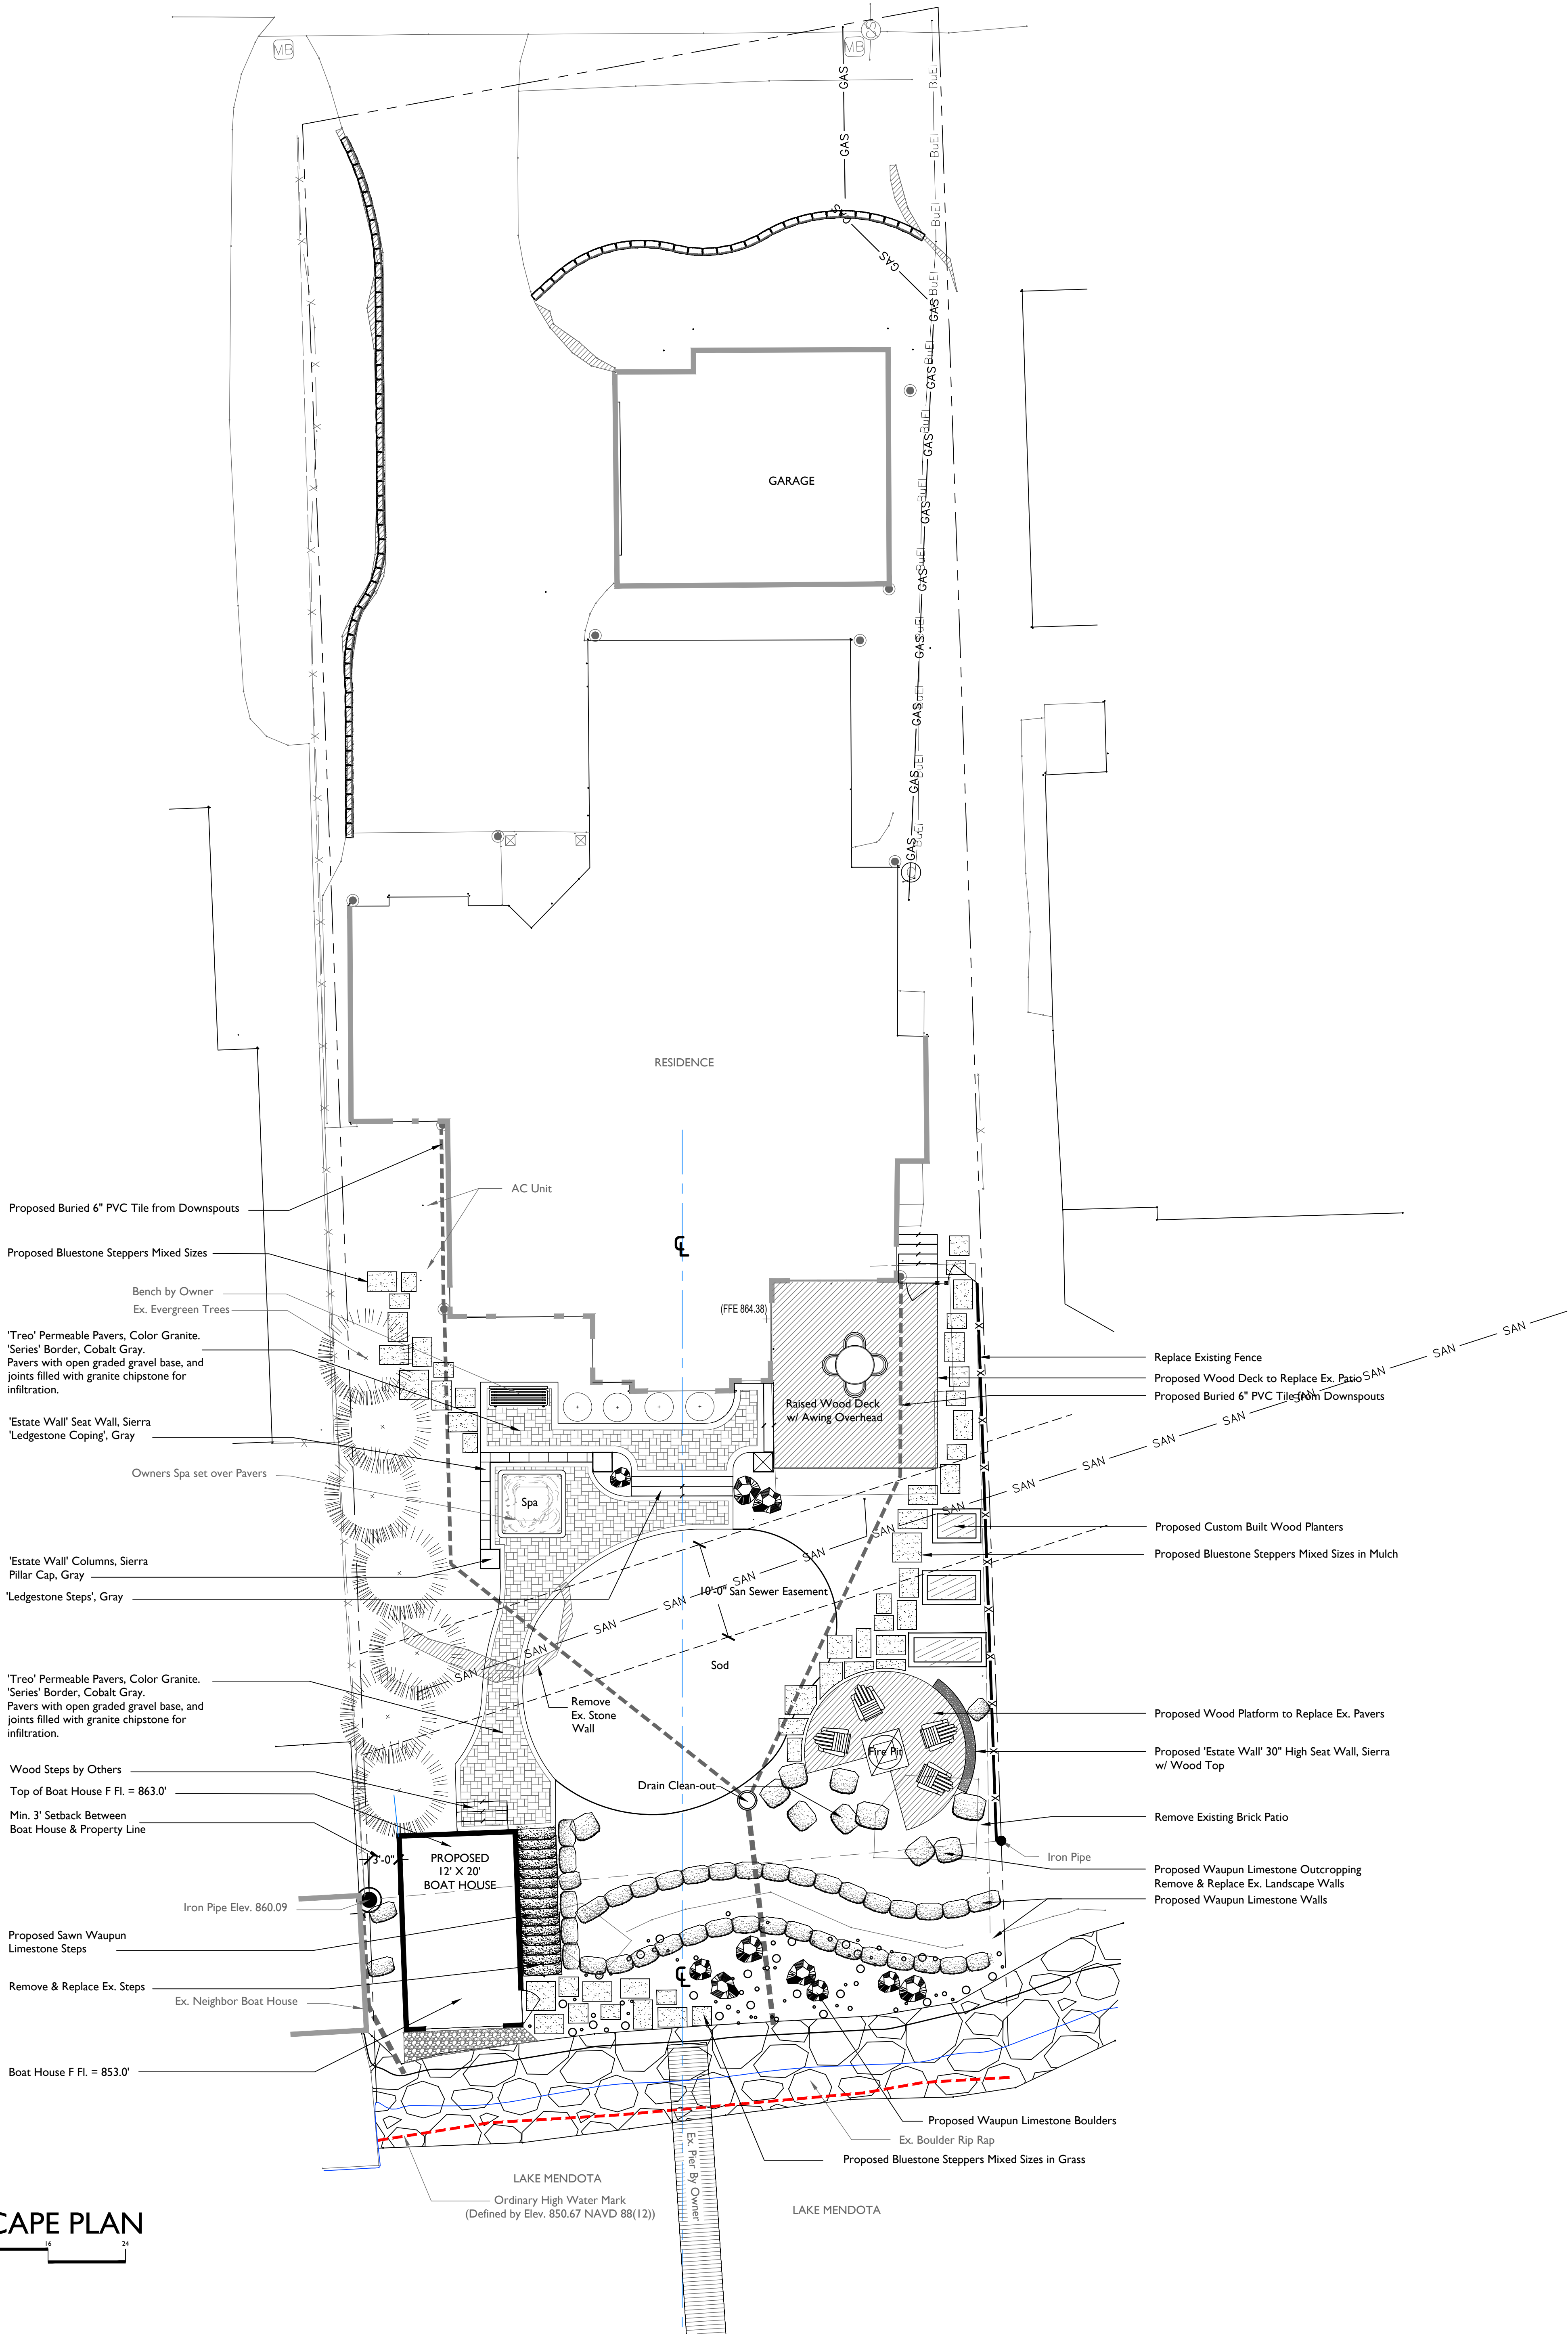

HARDSCAPE PLAN
SCALE: 1/8"=1'-0"

This plan was prepared for the
exclusive use of the client and
is not to be used for any other
purpose without the written
consent of The Bruce Company.
The Bruce Company, Inc. and
its affiliates shall not be
responsible for any damages
resulting from the use of this
plan for any purpose other
than that for which it was
prepared.

L1.0

Checked By: SJS
Drawn By: 10/12/21
SR
Revised: 10/22/21
RMB
Revised: 11/5/21 RMB
Revised: 2/7/22 RS
Revised: 5/2/22 RMB
Revised:
Revised:
Revised:
Revised:
Revised:

The MARUTI & MAHUA DEY Residence
705 Woodward Drive
Madison, Wisconsin
53704




the bruce company
LANDSCAPE ARCHITECTS
LANDSCAPE CONTRACTORS
2830 PARKVIEW STREET
MIDDLETON, WI 53562-0330
TEL: (608) 836-7041
FAX: (608) 831-0266

Planting Schedule

Conifer Evergreen

Quantity	Symbol	Scientific Name	Common Name	Code Name	Planting Size
6		Taxus X Media 'tauntonii'	Taunton Yew	TY	18" B&B

Perennial

   Quantity	Symbol	Scientific Name	Common Name	Code Name	Planting Size
12		Allium 'summer Beauty'	Summer Beauty Ornamental Onion	SBA	.45 CONT.
10		Astilbe X Arendsii 'fanal'	Fanal Astilbe	FAA	#1 CONT.
4		Calamagrostis Acutiflora 'karl Foerster'	Karl Foerster's Feather Reed G	KFG	#1 CONT.
3		Echinacea Purpurea 'magnus'	Magnus Purple Coneflower	MPCF	#1 CONT.
7		Hosta X 'olive Bailey Langdon'	Olive Bailey Langdon Hosta	OBH	#1 CONT.
10		Panicum Virgatum 'shenandoah'	Shenandoah Switch Grass	SSG	#1 CONT.
10		Rudbeckia Ful Var Sullivan 'goldsturm'	Goldsturm Black-Eyed Susan	GBES	#1 CONT.
18		Schizachyrium Scoparium 'carousel'	Carousel Little Bluestem	CLB	#1 CONT.
33		Sporobolus Heterolepis	Prairie Dropseed	PRD	.45 CONT.

Shrub

Quantity	Symbol	Scientific Name	Common Name	Code Name	Planting Size
11		Diervilla Sessilifolia 'IpdC Podaras'	Cool Splash Southern Bush-Hone	CSSB	#2 CONT.

Unknown Category

Quantity	Symbol	Scientific Name	Common Name	Code Name	Planting Size
4		AA - Existing Plant	AA - Existing Plant	AAEXIST	0

Planting Schedule

The MARUTI & MAHUA DEY Residence

705 Woodward Drive
Madison, Wisconsin
53704

Checked By: SJS
Drawn By: 10/12/21
SR

Revised: 10/22/21
RMB
Revised: 11/5/21 RMB
Revised: 2/7/22 RS
Revised: 5/2/22 RMB
Revised:
Revised:
Revised:
Revised:
Revised:
Revised:

2.1

