

MoTiS

ISSUED  
LUA SUBMITTAL - 9/12/2022

PROJECT TITLE  
**ORCHARD ST  
DEVELOPMENT**


126 ORCHARD STREET,  
MADISON, WI 53715  
SHEET TITLE  
**BASEMENT/1ST  
FLOOR PLAN**

SHEET NUMBER


**A-1.1**

PROJECT NUMBER 2219



© Knothe & Bruce Architects, LLC

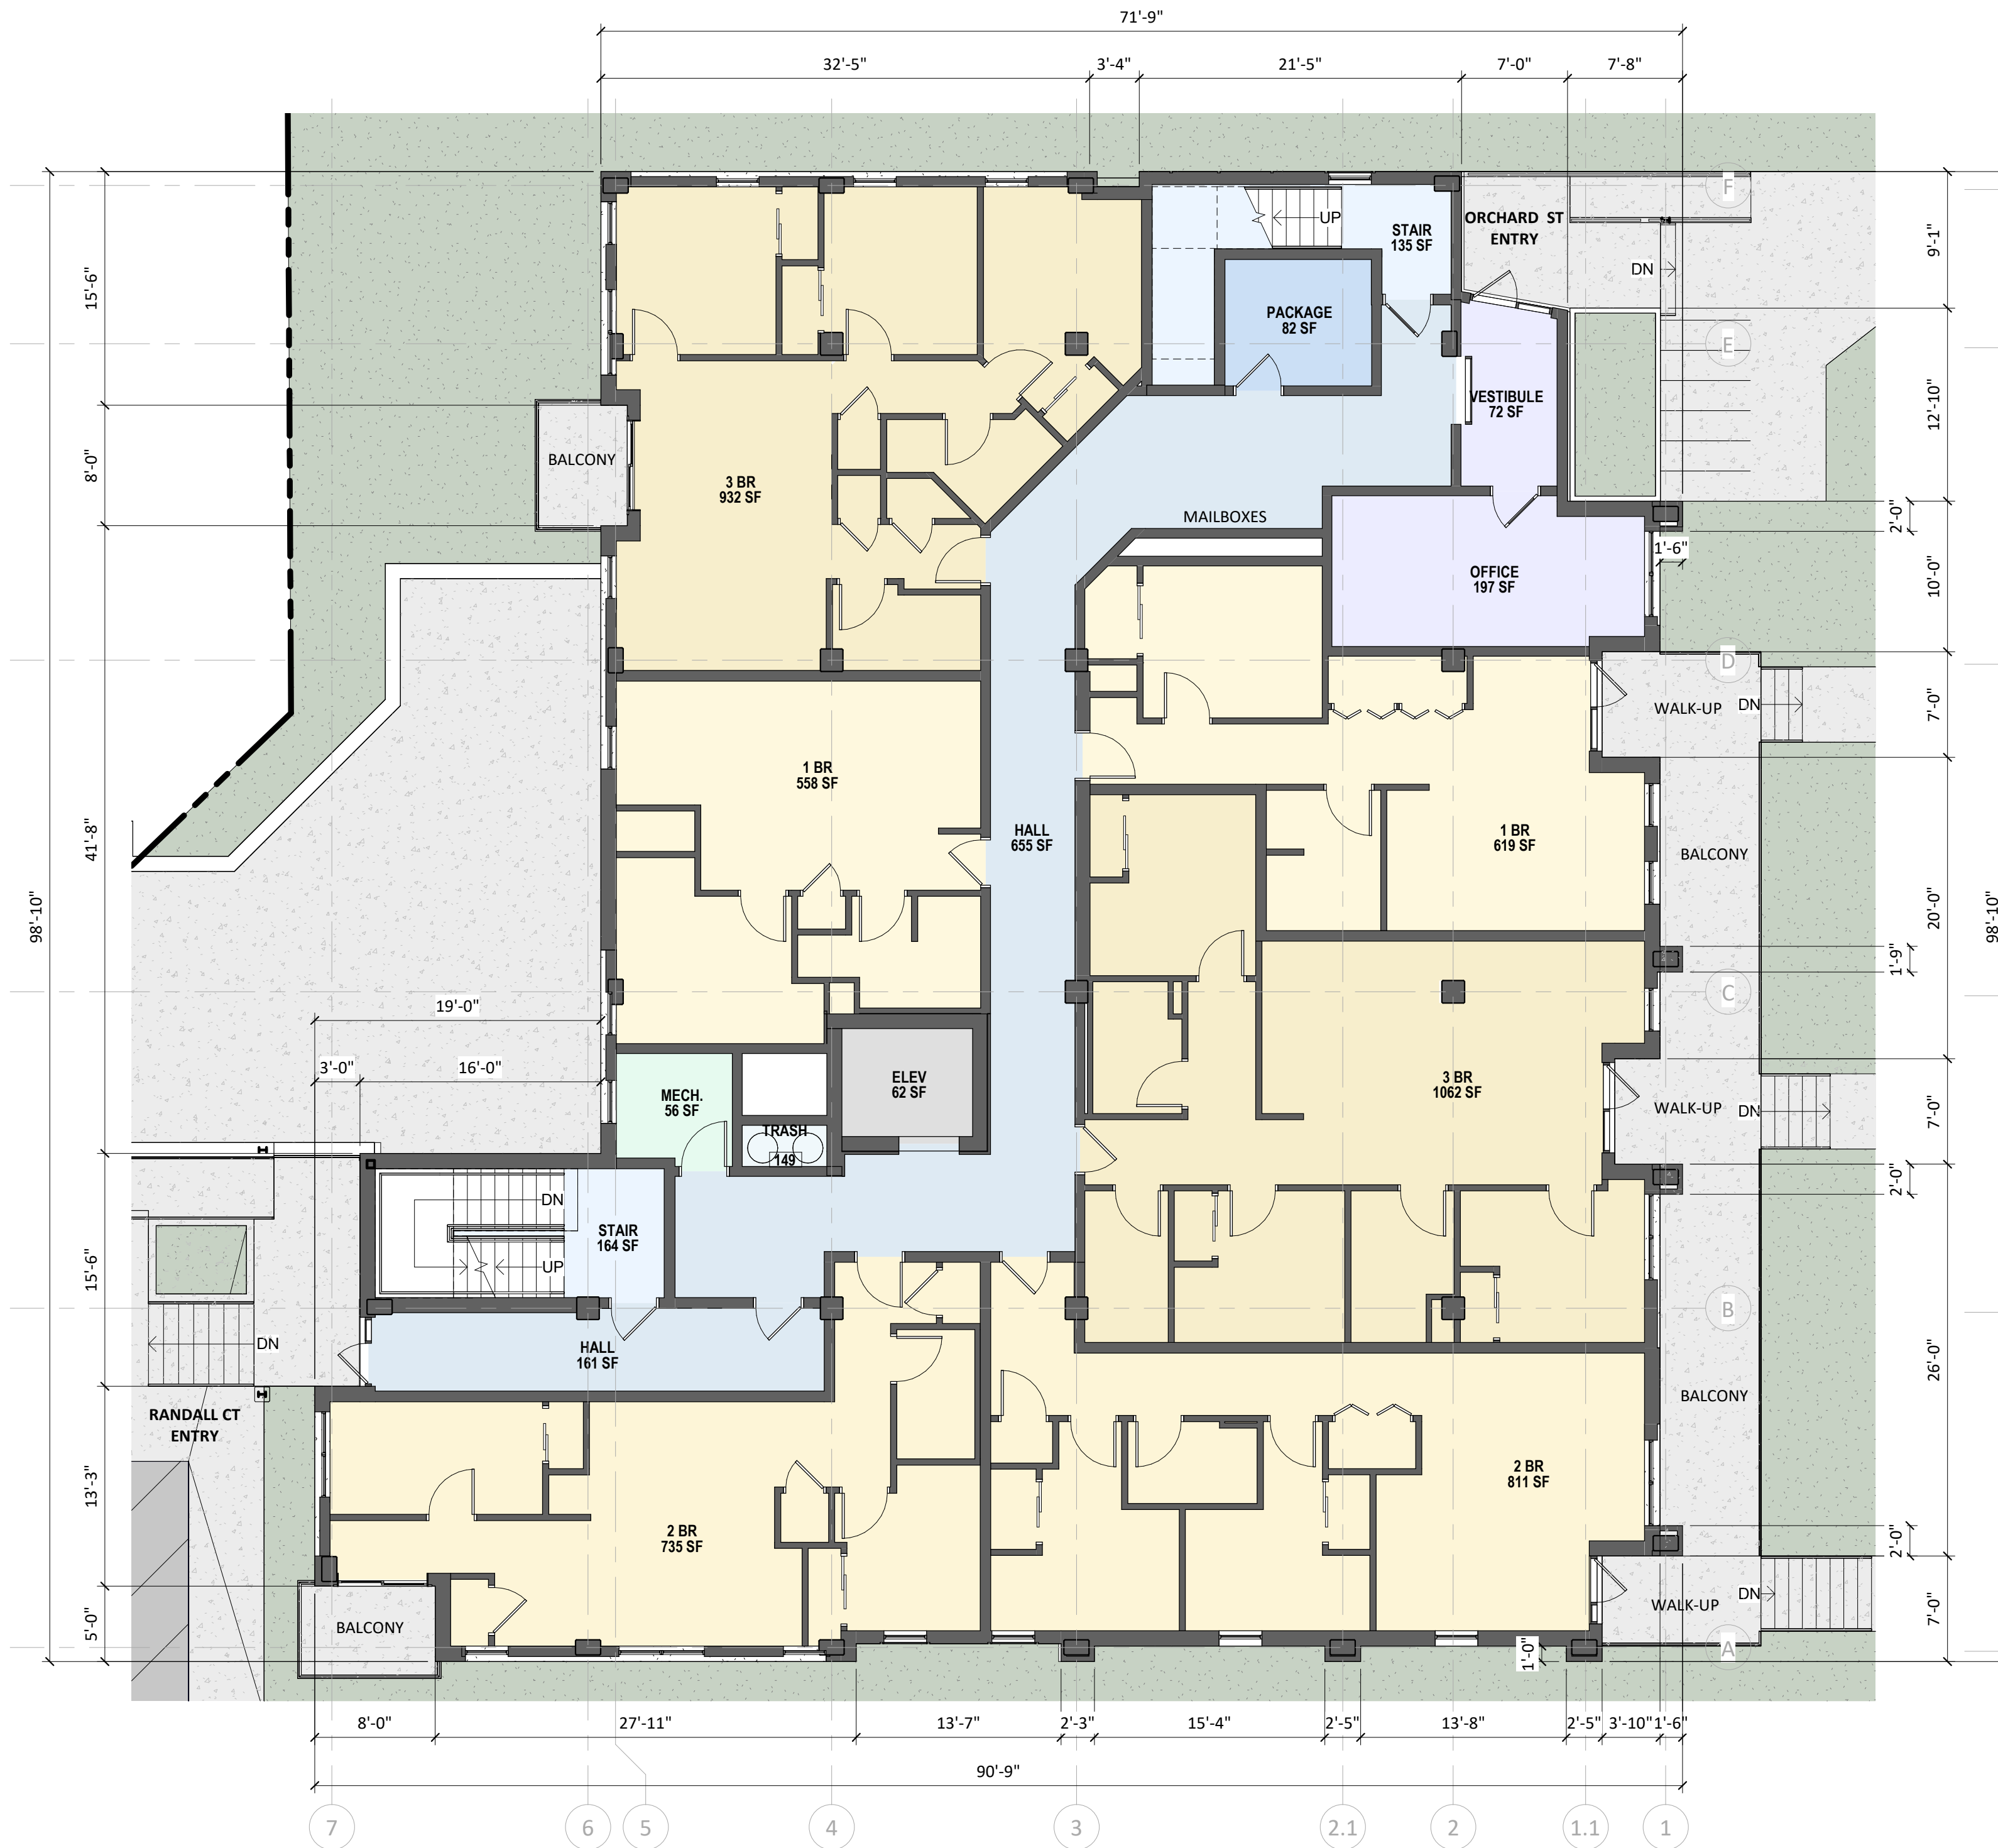


**2** LUA - FIRST FLOOR PLAN  
A-1.1 1/8" = 1'-0"

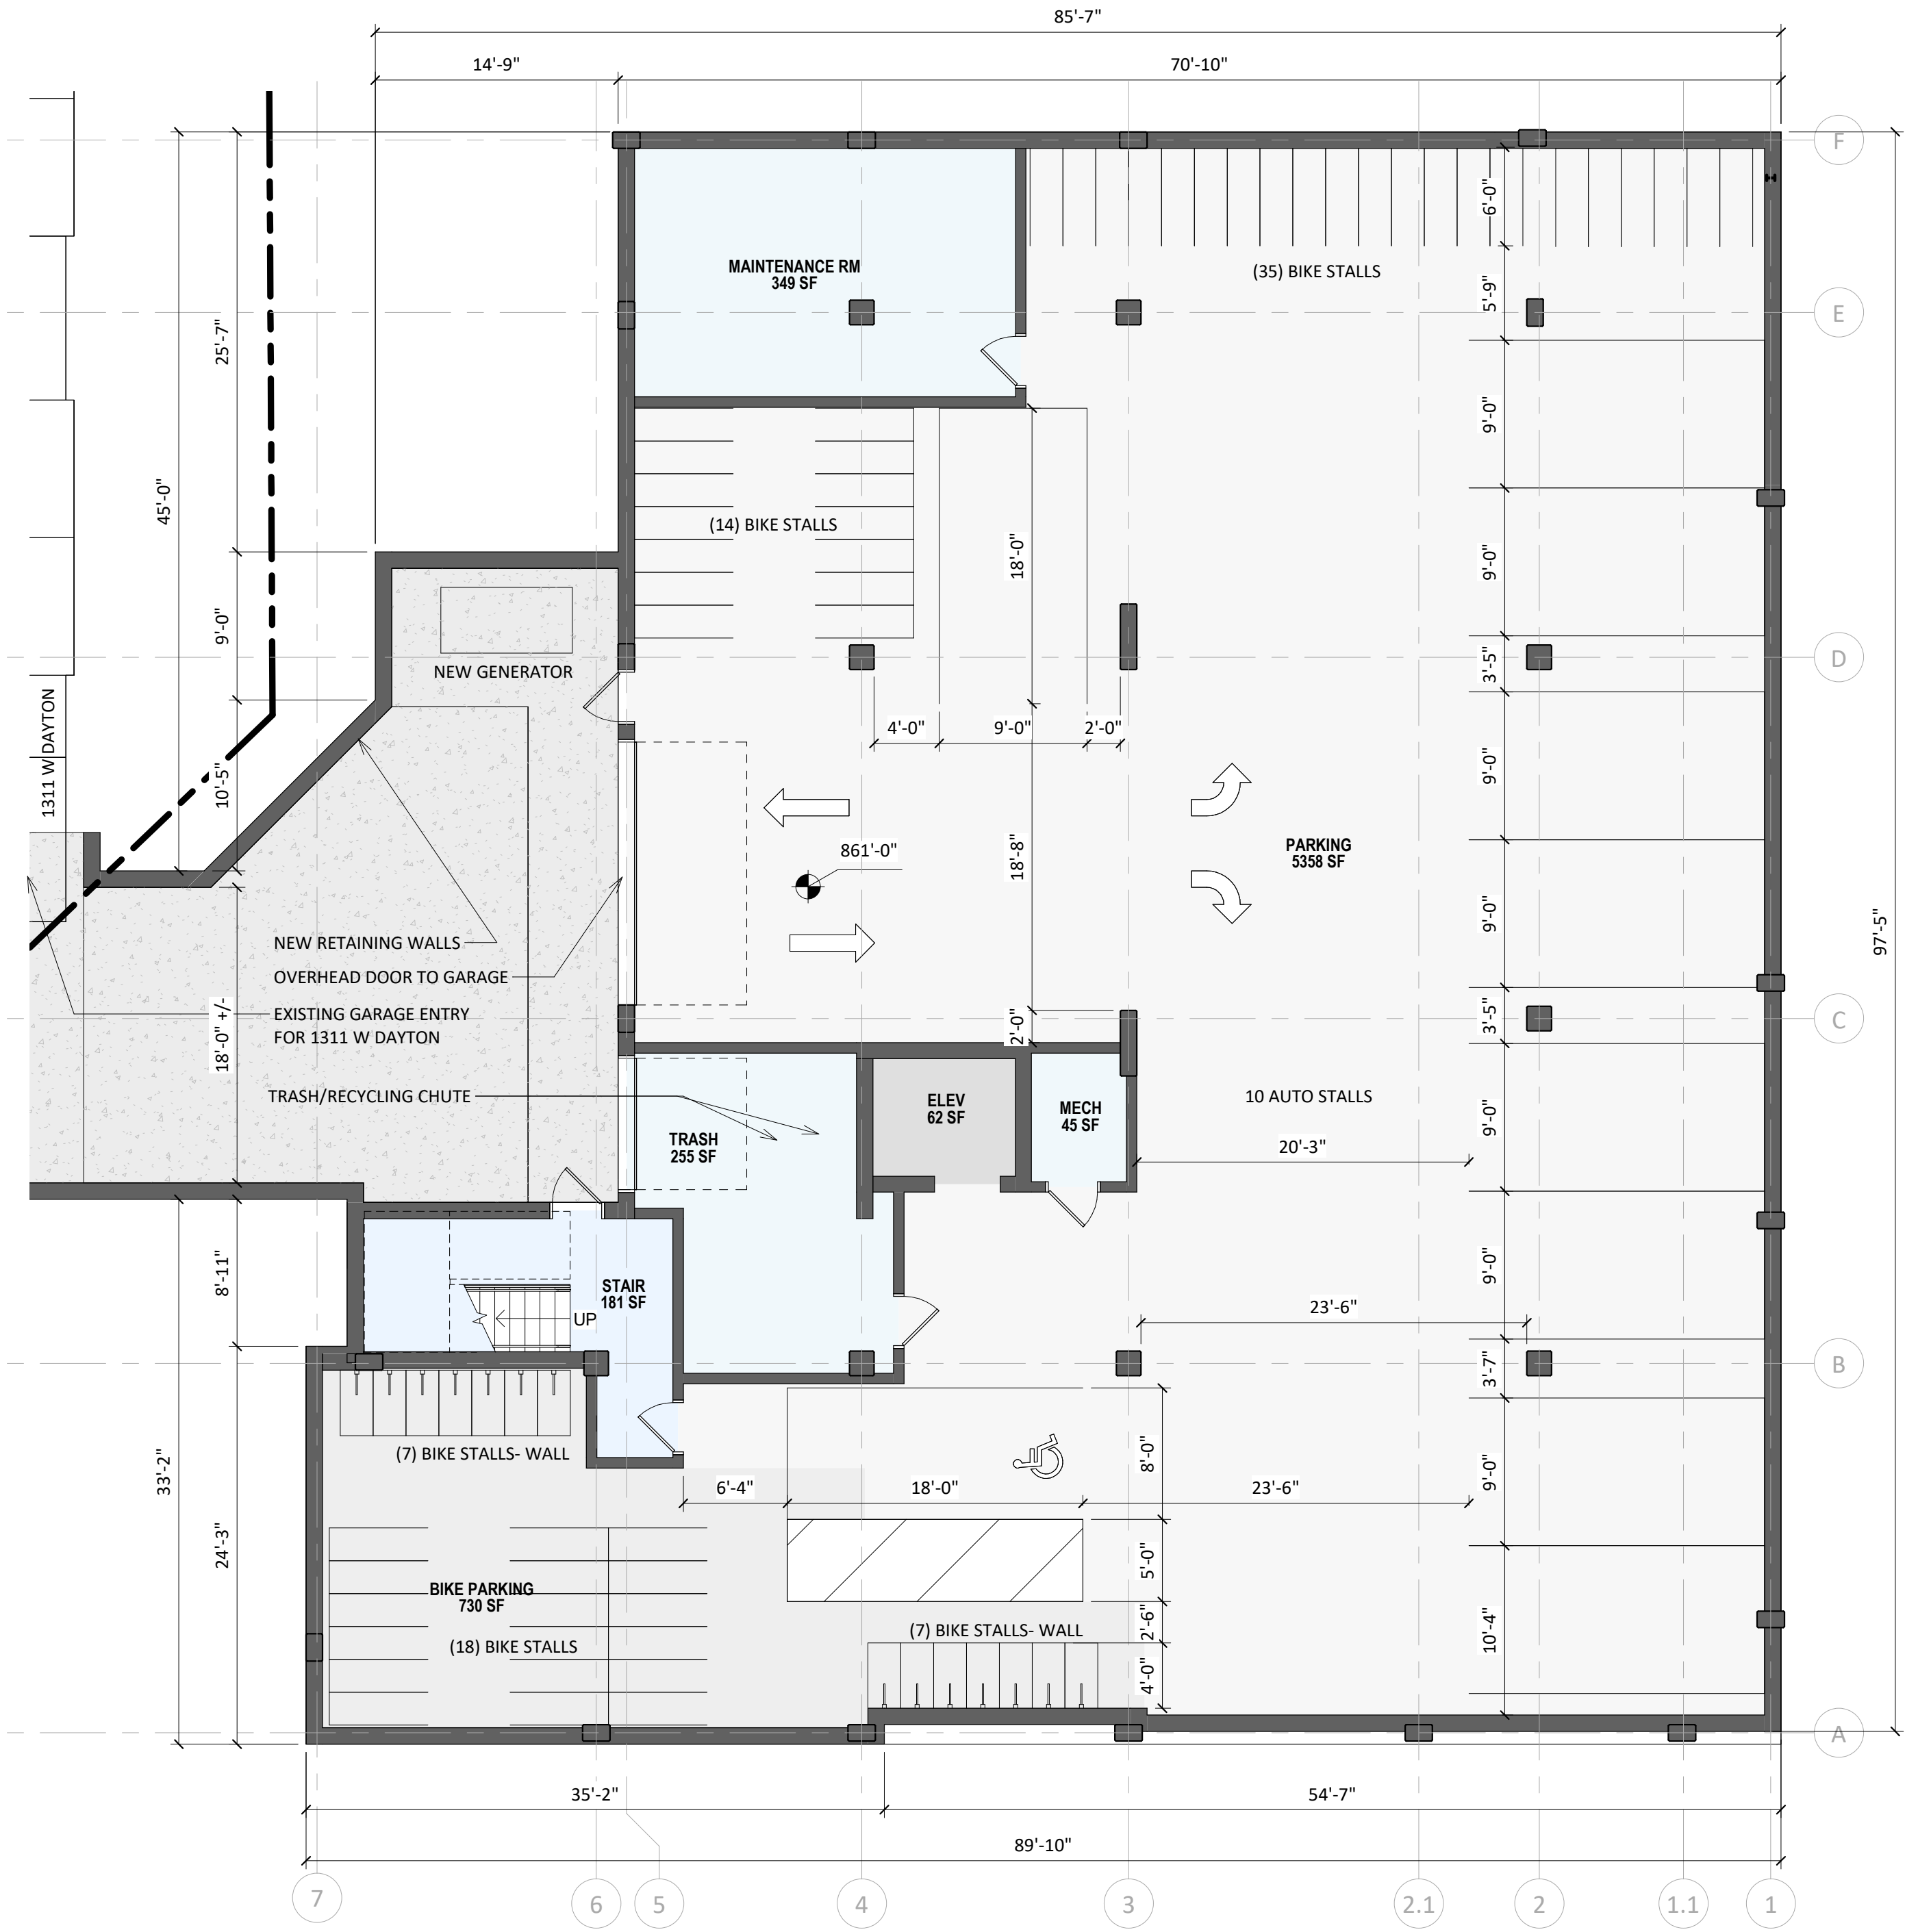

**1** LUA - BASEMENT FLOOR PLAN  
A-1.1 1/8" = 1'-0"

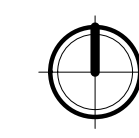 

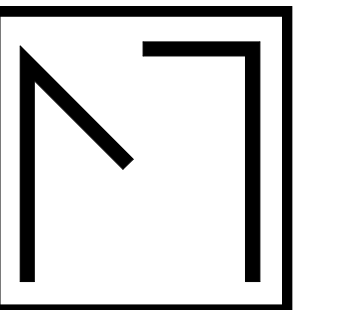

MoTiS

ISSUED  
LUA SUBMITTAL - 9/12/2022

PROJECT TITLE  
**ORCHARD ST DEVELOPMENT**

126 ORCHARD STREET,  
MADISON, WI 53715  
SHEET TITLE  
**2ND-3RD/4TH FLOOR PLAN**

SHEET NUMBER

**A-1.2**

PROJECT NUMBER **2219**




**2** FOURTH FLOOR PLAN  
A-1.2 1/8" = 1'-0"



**1** LUA - SECOND/THIRD FLOOR PLAN  
A-1.2 1/8" = 1'-0"



**knothe | bruce**  
ARCHITECTS  
Phone: 7601 University Ave. #201  
608.836.3690 Middleton, WI 53562

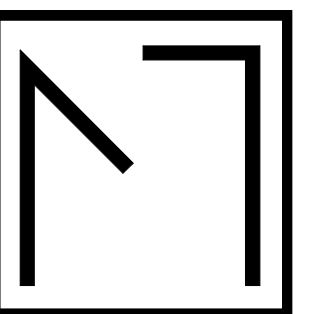

MoTiS

ISSUED  
LUA SUBMITTAL - 9/12/2022

PROJECT TITLE  
**ORCHARD ST  
DEVELOPMENT**

126 ORCHARD STREET,  
MADISON, WI 53715  
SHEET TITLE  
**5TH-6TH/7TH-8TH  
FLOOR PLAN**

SHEET NUMBER

**A-1.3**

PROJECT NUMBER 2219

© Knothe & Bruce Architects, LLC



**2** SEVENTH - EIGHTH FLOOR PLAN  
A-1.3 1/8" = 1'-0"




**1** FIFTH - SIXTH FLOOR PLAN  
A-1.3 1/8" = 1'-0"






**knothe • bruce**  
 ARCHITECTS  
 Phone: 7601 University Ave. #201  
 608.836.3690 Middleton, WI 53562

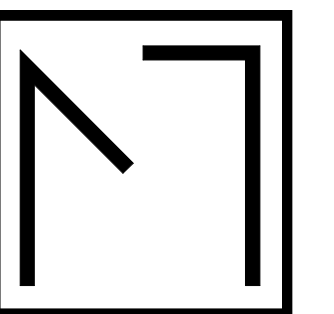

MoTiS

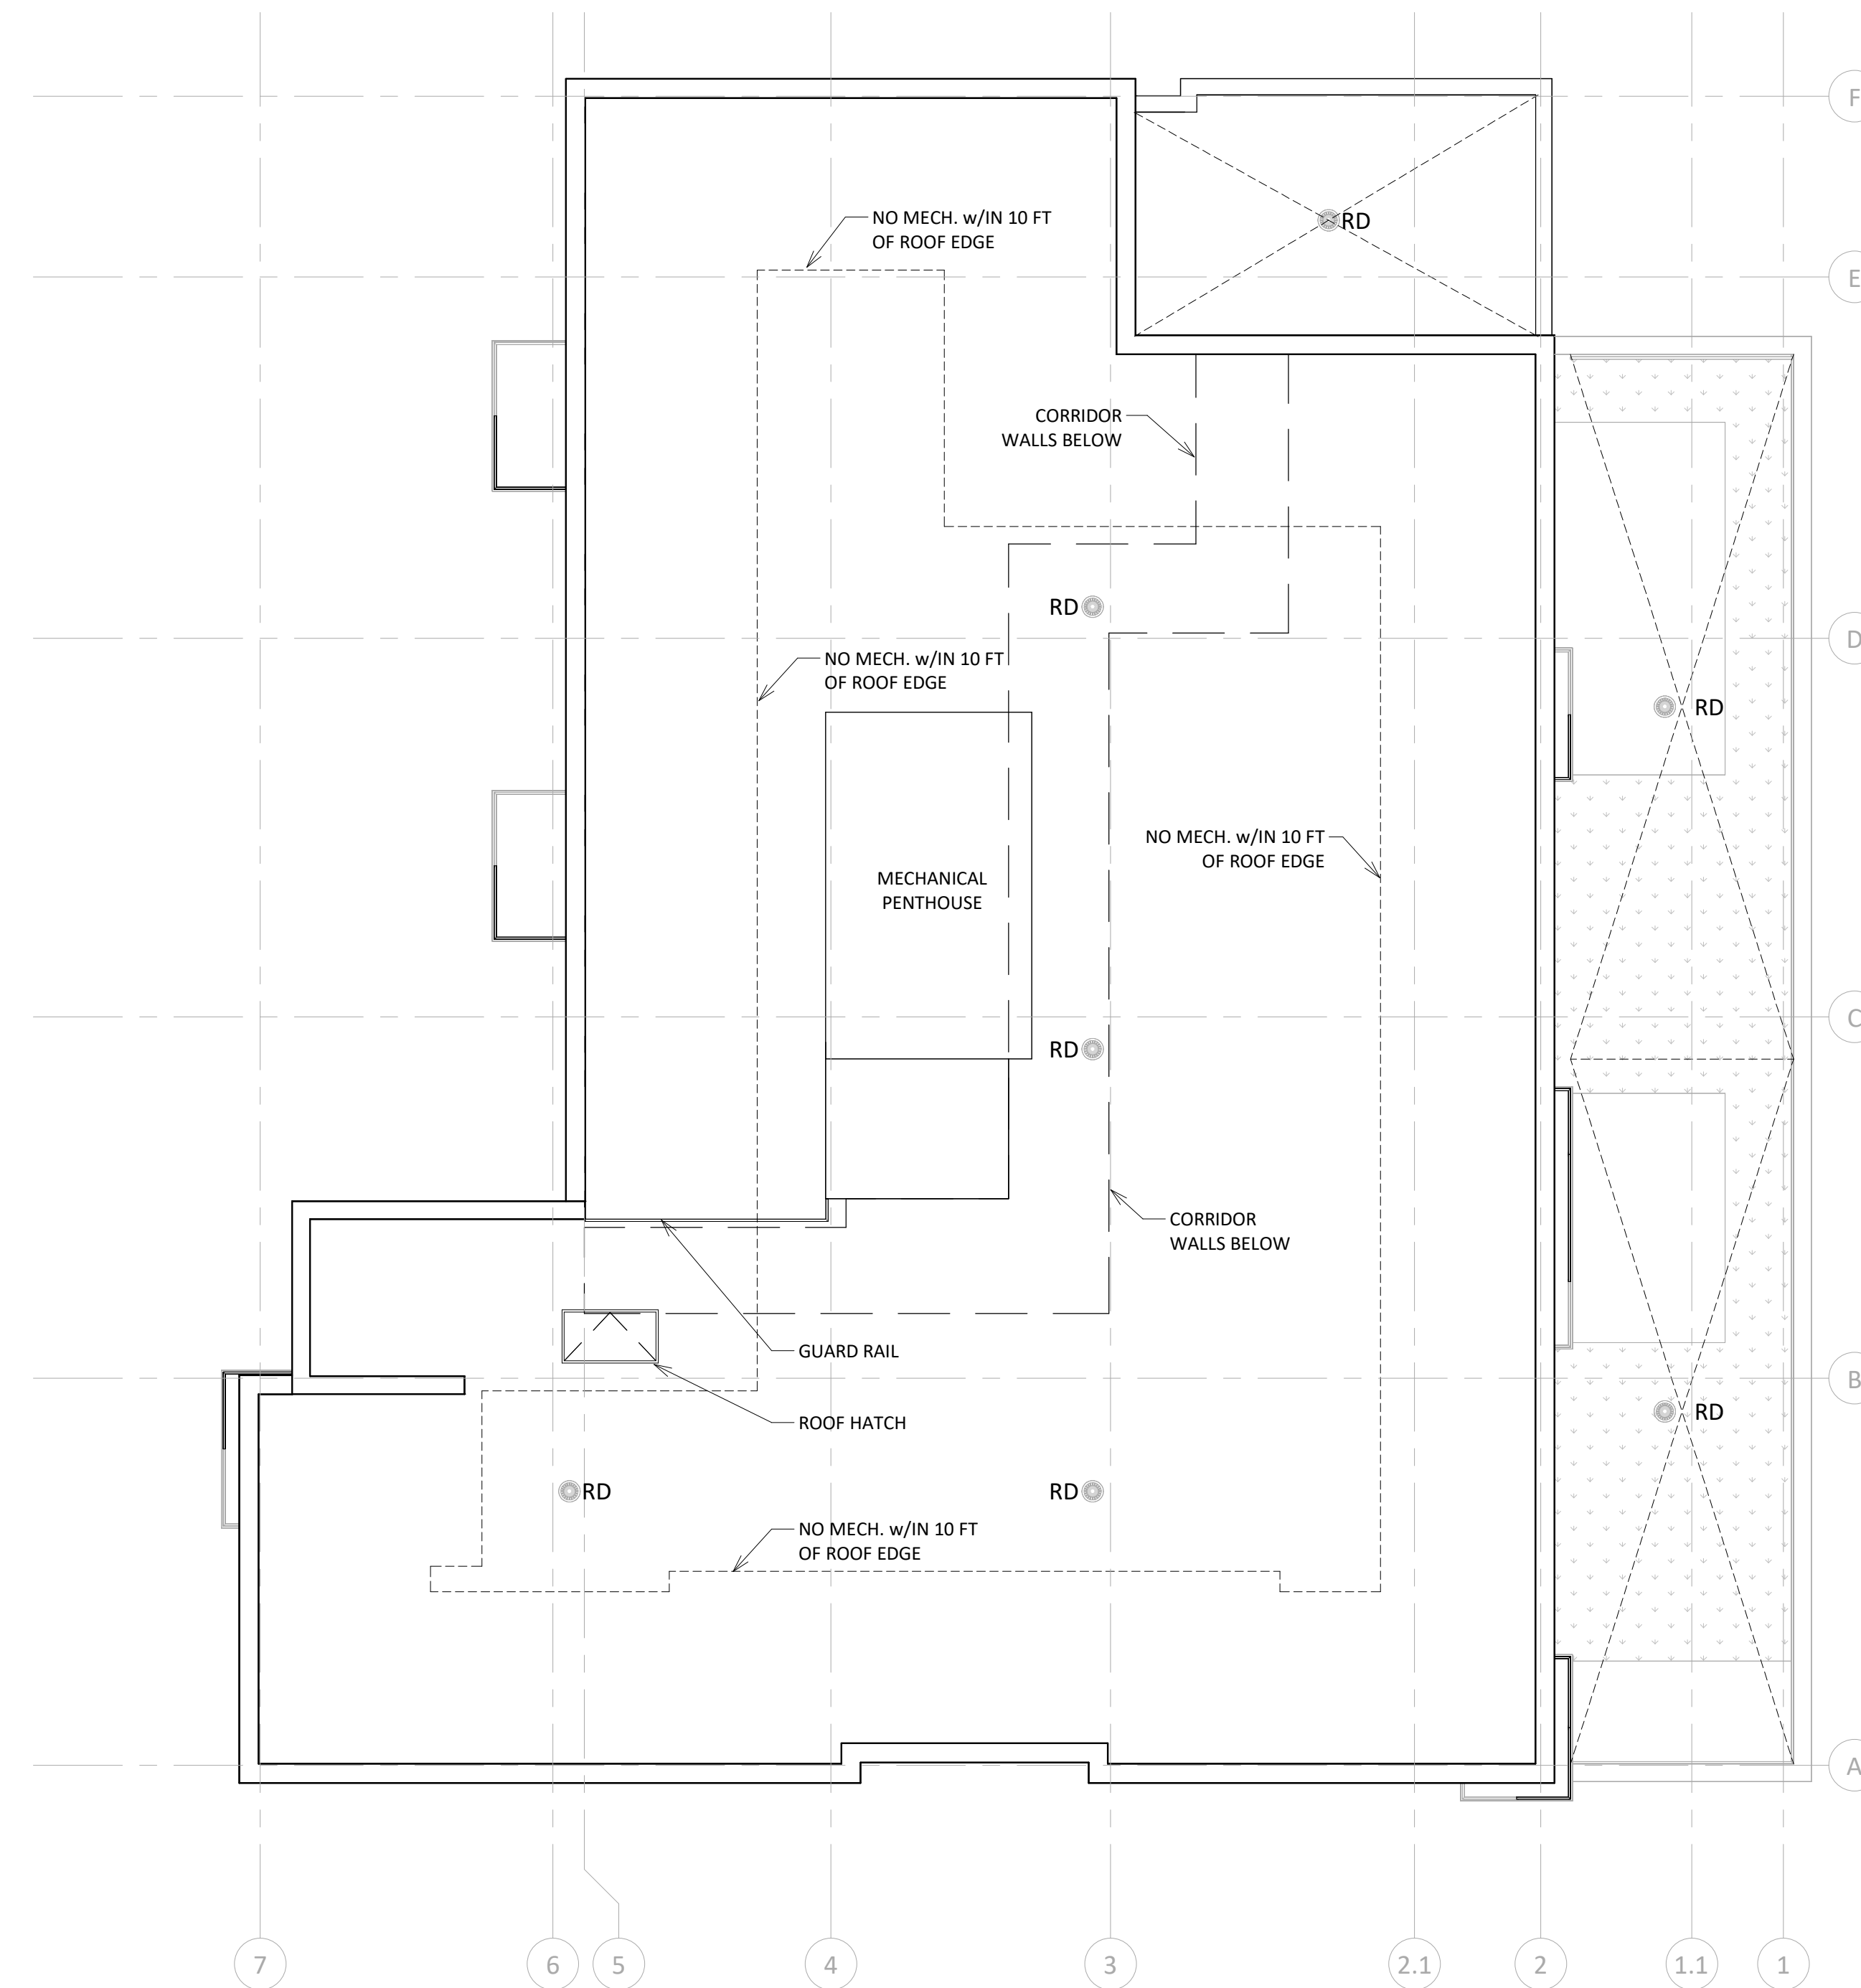

1 09 - ROOF  
 A-1.4 1/8" = 1'-0"

ISSUED  
 LUA SUBMITTAL - 9/12/2022

PROJECT TITLE  
**ORCHARD ST  
 DEVELOPMENT**

126 ORCHARD STREET,  
 MADISON, WI 53715  
 SHEET TITLE  
**ROOF PLAN**

SHEET NUMBER


**A-1.4**

PROJECT NUMBER **2219**



knothe bruce  
ARCHITECTS

Phone: 7601 University Ave. #201  
608.836.3690 Middleton, WI 53562

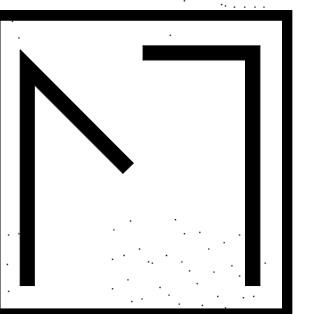

MoTiS

EXTERIOR MATERIAL LEGEND	
Key Value	Keystone Text
ALUMINUM TRELLIS	
BRICK 01	
BRICK 02	
CAST STONE 01	
METAL AND GLASS GUARDRAIL	
METAL PANEL 01	
METAL RAILING	
WOOD LONGBOARD	



ISSUED  
LUA SUBMITTAL - 9/12/2022

PROJECT TITLE  
ORCHARD ST  
DEVELOPMENT

126 ORCHARD STREET,  
MADISON, WI 53715  
SHEET TITLE  
EAST  
ELEVATION -  
COLOR

SHEET NUMBER

A-2.1

PROJECT NUMBER 2219


© Knothe & Bruce Architects, LLC

1 ELEVATION - EAST - COLOR  
A-2.1 3/16" = 1'-0"



knothe bruce  
ARCHITECTS

Phone: 7601 University Ave. #201  
608.836.3690 Middleton, WI 53562

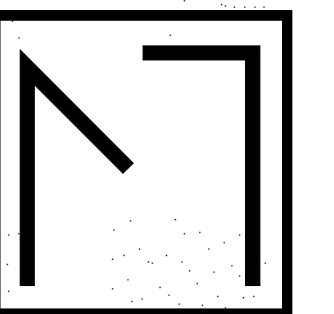

MoTiS

ISSUED  
LUA SUBMITTAL - 9/12/2022

PROJECT TITLE  
ORCHARD ST  
DEVELOPMENT

126 ORCHARD STREET,  
MADISON, WI 53715  
SHEET TITLE  
SOUTH  
ELEVATION -  
COLOR

SHEET NUMBER

A-2.2

PROJECT NUMBER 2219

© Knothe & Bruce Architects, LLC



EXTERIOR MATERIAL LEGEND	
Key Value	Keynote Text
ALUMINUM TRELLIS	
BRICK 01	
BRICK 02	
CAST STONE 01	
METAL AND GLASS GUARDRAIL	
METAL PANEL 01	
METAL RAILING	
WOOD LONGBOARD	


1 ELEVATION - SOUTH - COLOR  
A-2.2 3/16" = 1'-0"





knothe bruce ARCHITECTS

7601 University Ave. #201  
Middleton, WI 53562  
Phone: 608.836.3690

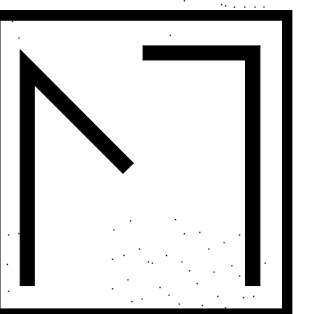

MoTiS

ISSUED  
LUA SUBMITTAL - 9/12/2022

PROJECT TITLE  
ORCHARD ST  
DEVELOPMENT

126 ORCHARD STREET,  
MADISON, WI 53715  
SHEET TITLE  
WEST  
ELEVATION -  
COLOR

SHEET NUMBER


A-2.3

PROJECT NUMBER 2219

© Knothe & Bruce Architects, LLC



1 ELEVATION - WEST - COLOR  
A-2.3 3/16" = 1'-0"

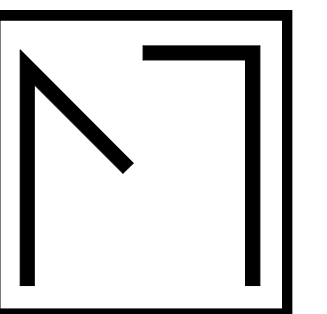

MoTiS

ISSUED  
LUA SUBMITTAL - 9/12/2022

PROJECT TITLE  
ORCHARD ST  
DEVELOPMENT

126 ORCHARD STREET,  
MADISON, WI 53715  
SHEET TITLE  
NORTH  
ELEVATION -  
COLOR

SHEET NUMBER

A-2.4

PROJECT NUMBER 2219



EXTERIOR MATERIAL LEGEND	
Key Value	Keynote Text
ALUMINUM TRELLIS	
BRICK 01	
BRICK 02	
CAST STONE 01	
METAL AND GLASS GUARDRAIL	
METAL PANEL 01	
METAL RAILING	
WOOD LONGBOARD	

1 ELEVATION - NORTH - COLOR  
A-2.4 3/16" = 1'-0"















