

3575 UNIVERSITY AVENUE

(CURRENTLY ADDRESSED 3535 - 3553 UNIVERSITY AVENUE)



4/18/2024 8:05:48 PM



3575 UNIVERSITY AVENUE


INFORMATIONAL UDC PRESENTATION

JLA PROJECT No: W23-0222

UDC INFORMATIONAL SUBMITTAL

COVER

4/22/24

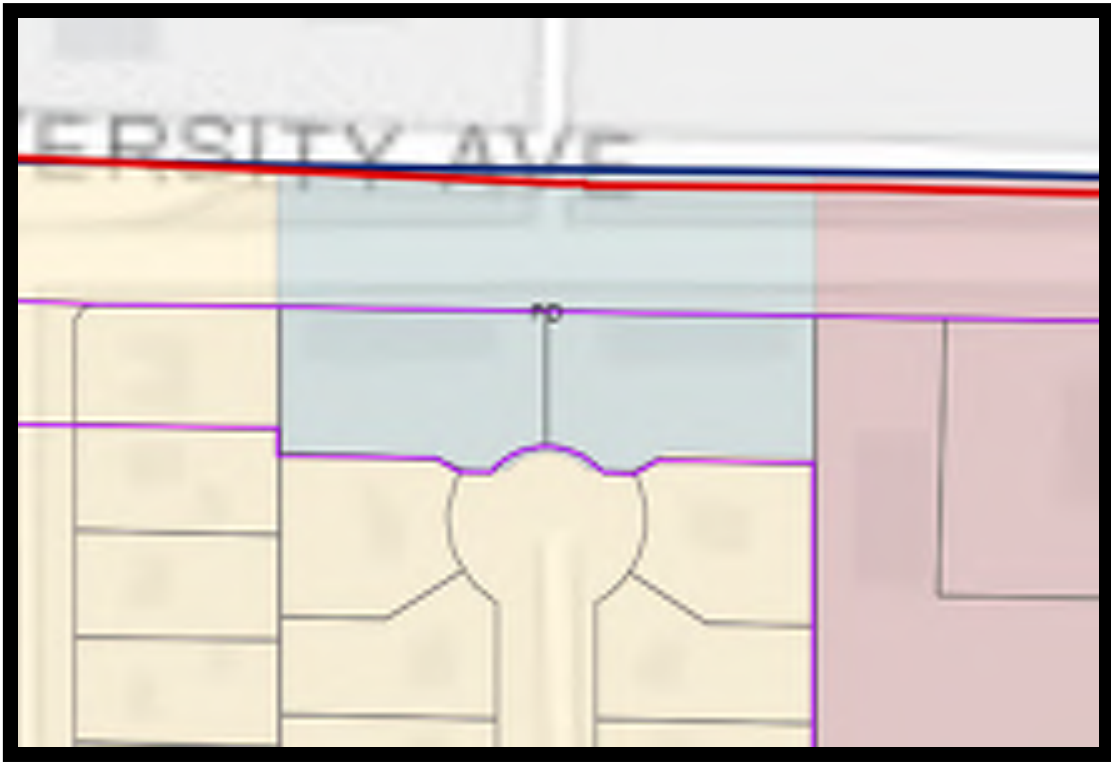

CURRENT ZONING: PD
REQUESTED ZONING: CC-T/FLEX BUILDING



PROJECT LOCATOR MAP

4/18/2024 8:05:48 PM



3575 UNIVERSITY AVENUE

SITE CONTEXT

JLA PROJECT No: W23-0222


UDC INFORMATIONAL SUBMITTAL

G001



4/22/24




1 EXISTING SITE PLAN
1/64" = 1'-0"

 



File: I:\2023\23131\DWG\Civil Sheets\2313111 Con Docs.dwg Layout: Utility Option 1 User: affuad Plotted: Feb 22, 2024 12:54pm Xref(s):

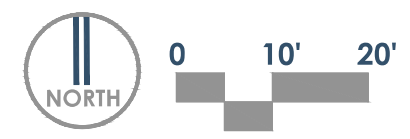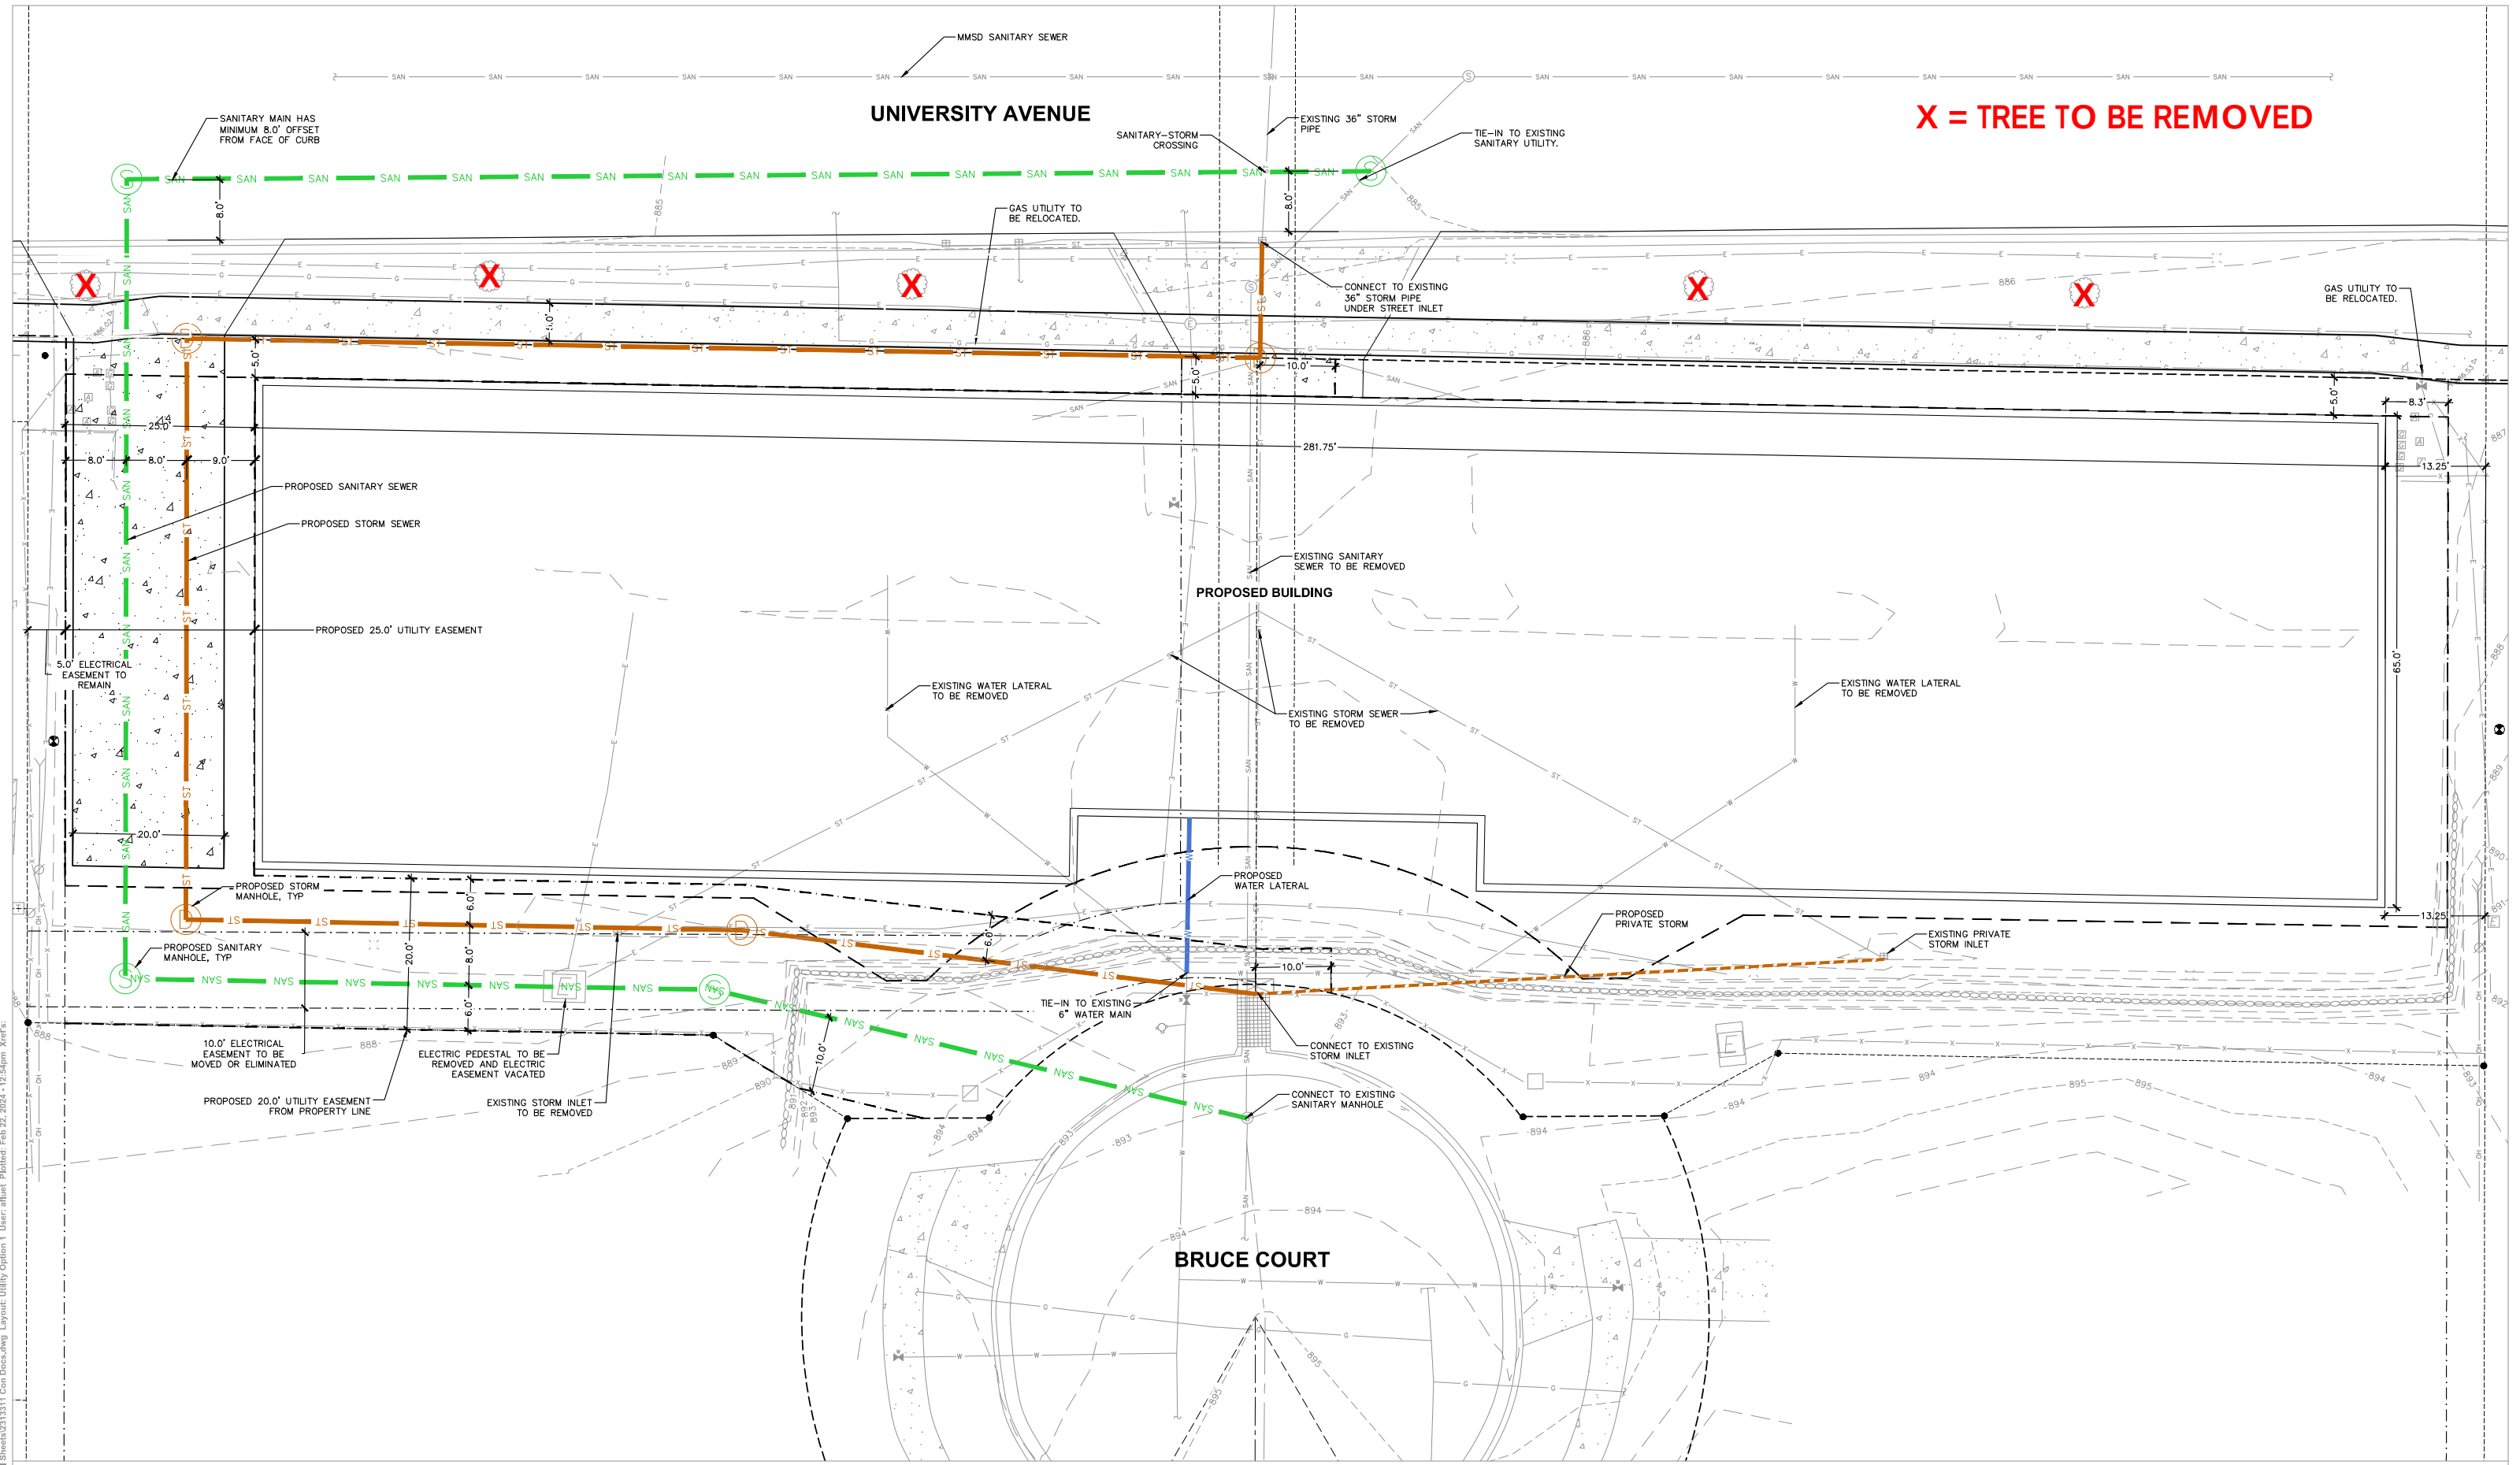

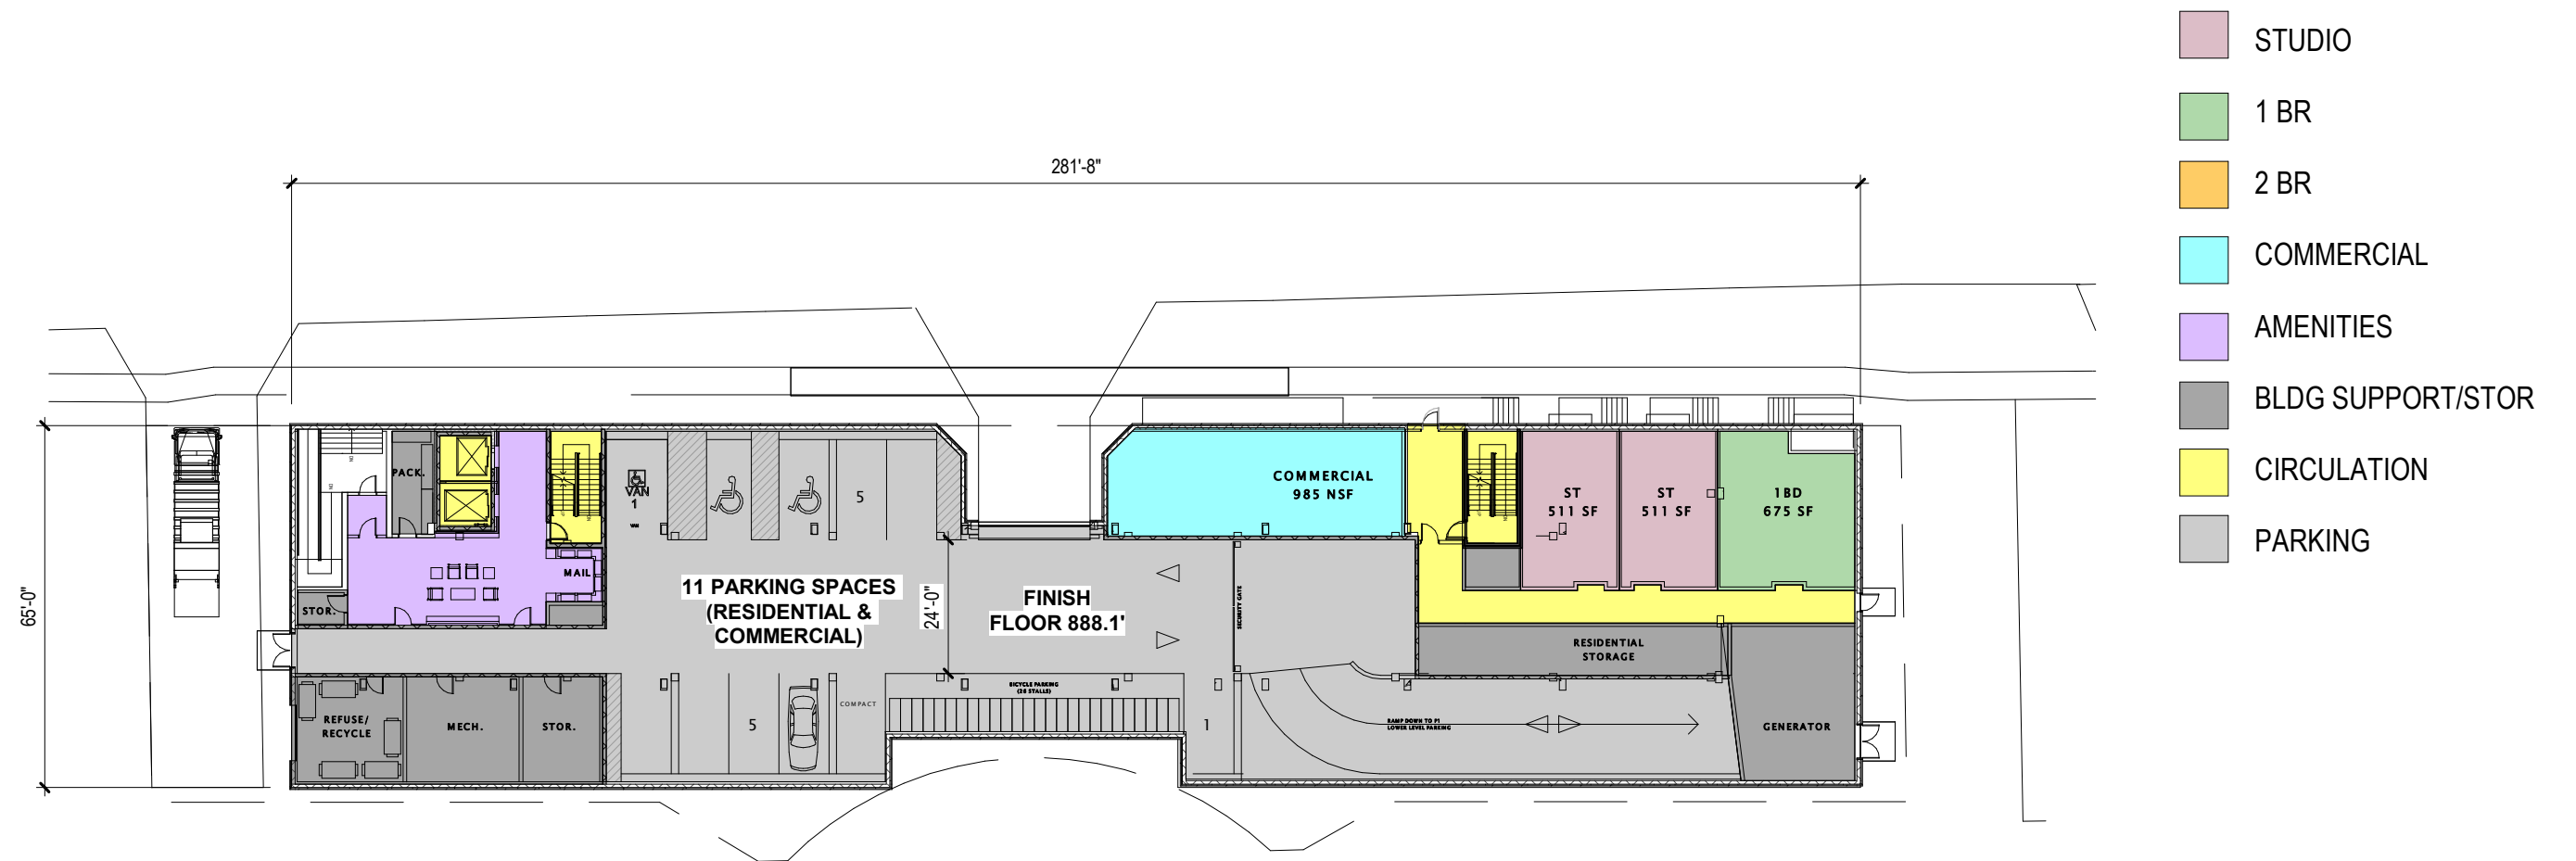


1 FIRST FLOOR PLAN
1/32" = 1'-0"

 


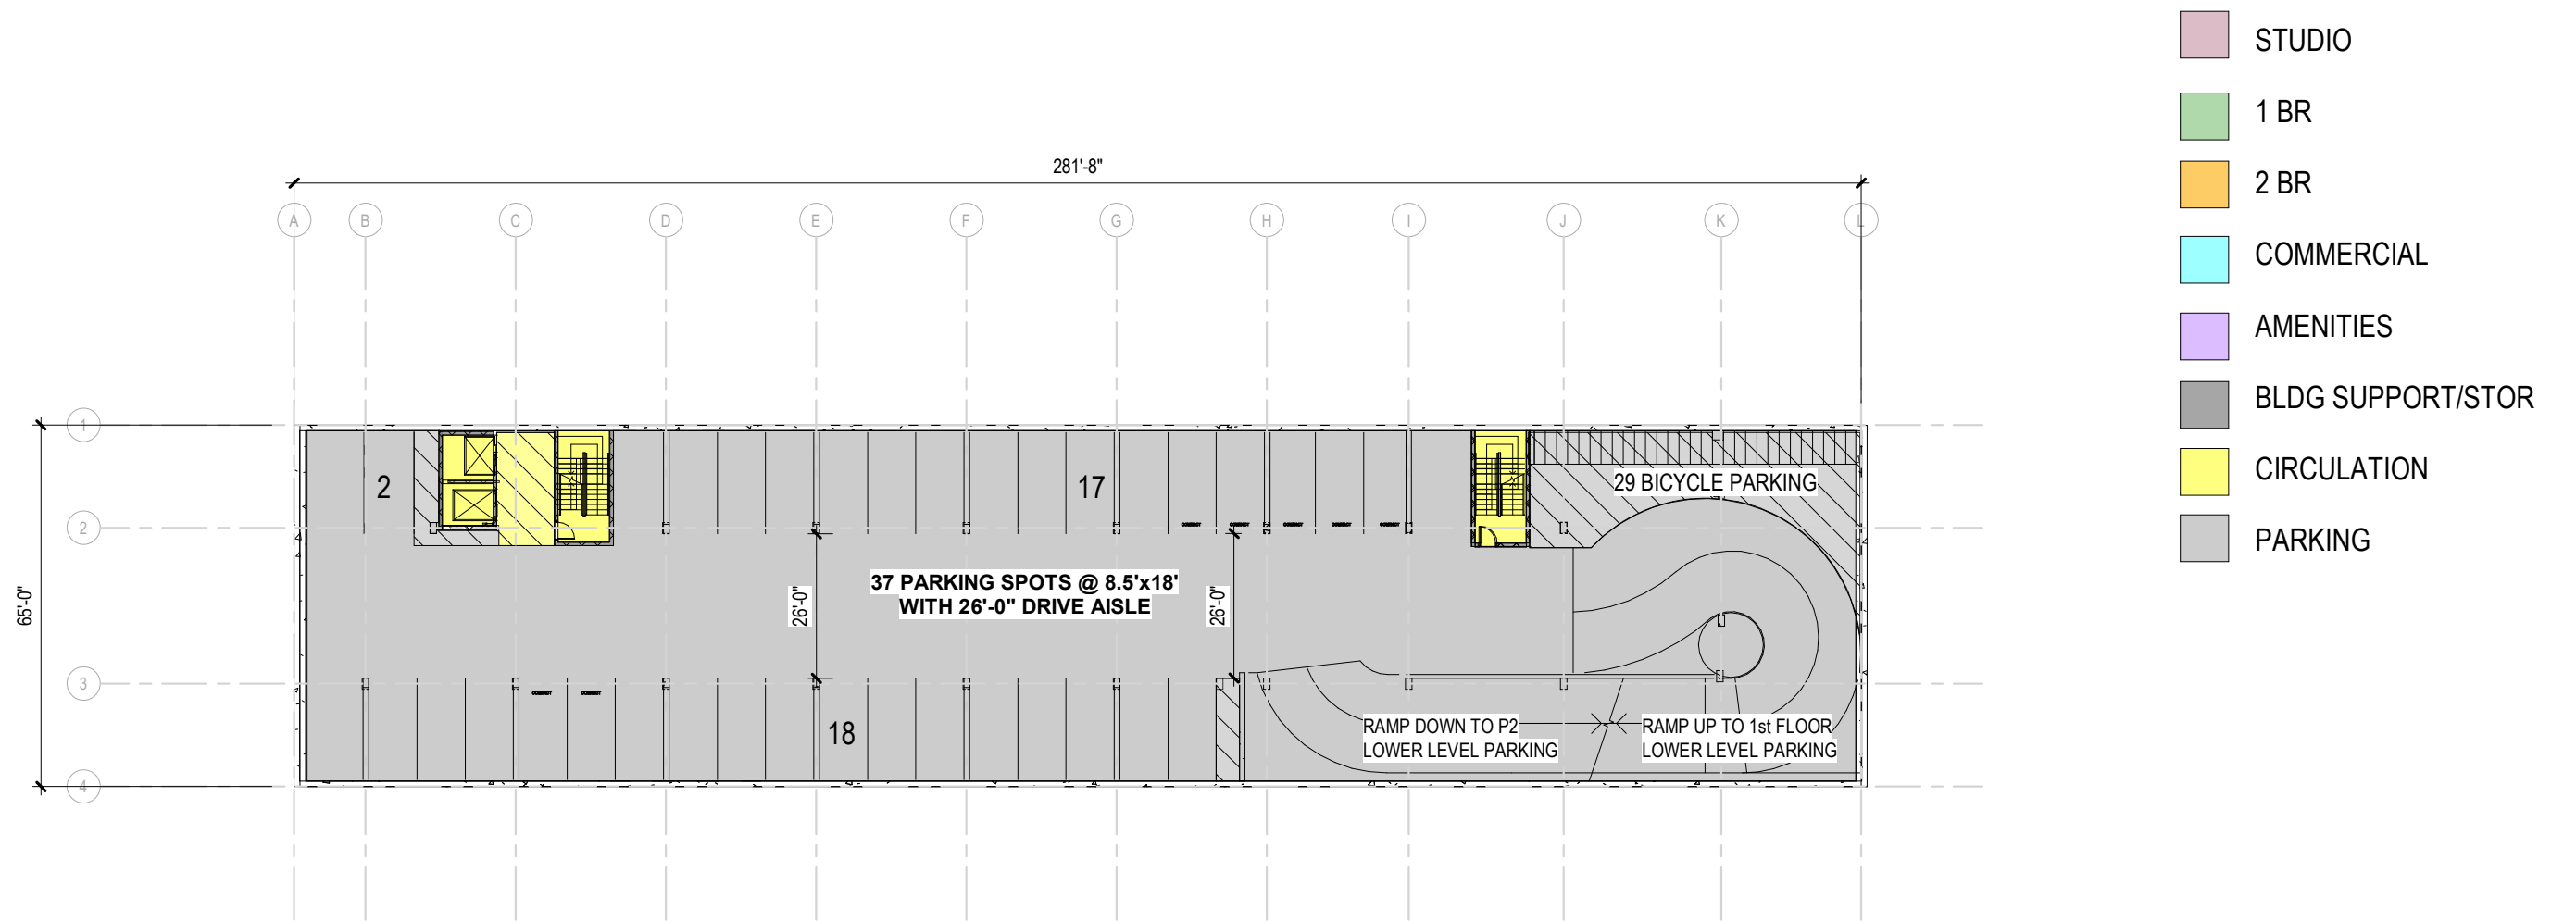


1 TYPICAL BELOW GRADE PARKING PLAN
1/32" = 1'-0"

 

- STUDIO
- 1 BR
- 2 BR
- COMMERCIAL
- AMENITIES
- BLDG SUPPORT/STOR
- CIRCULATION
- PARKING

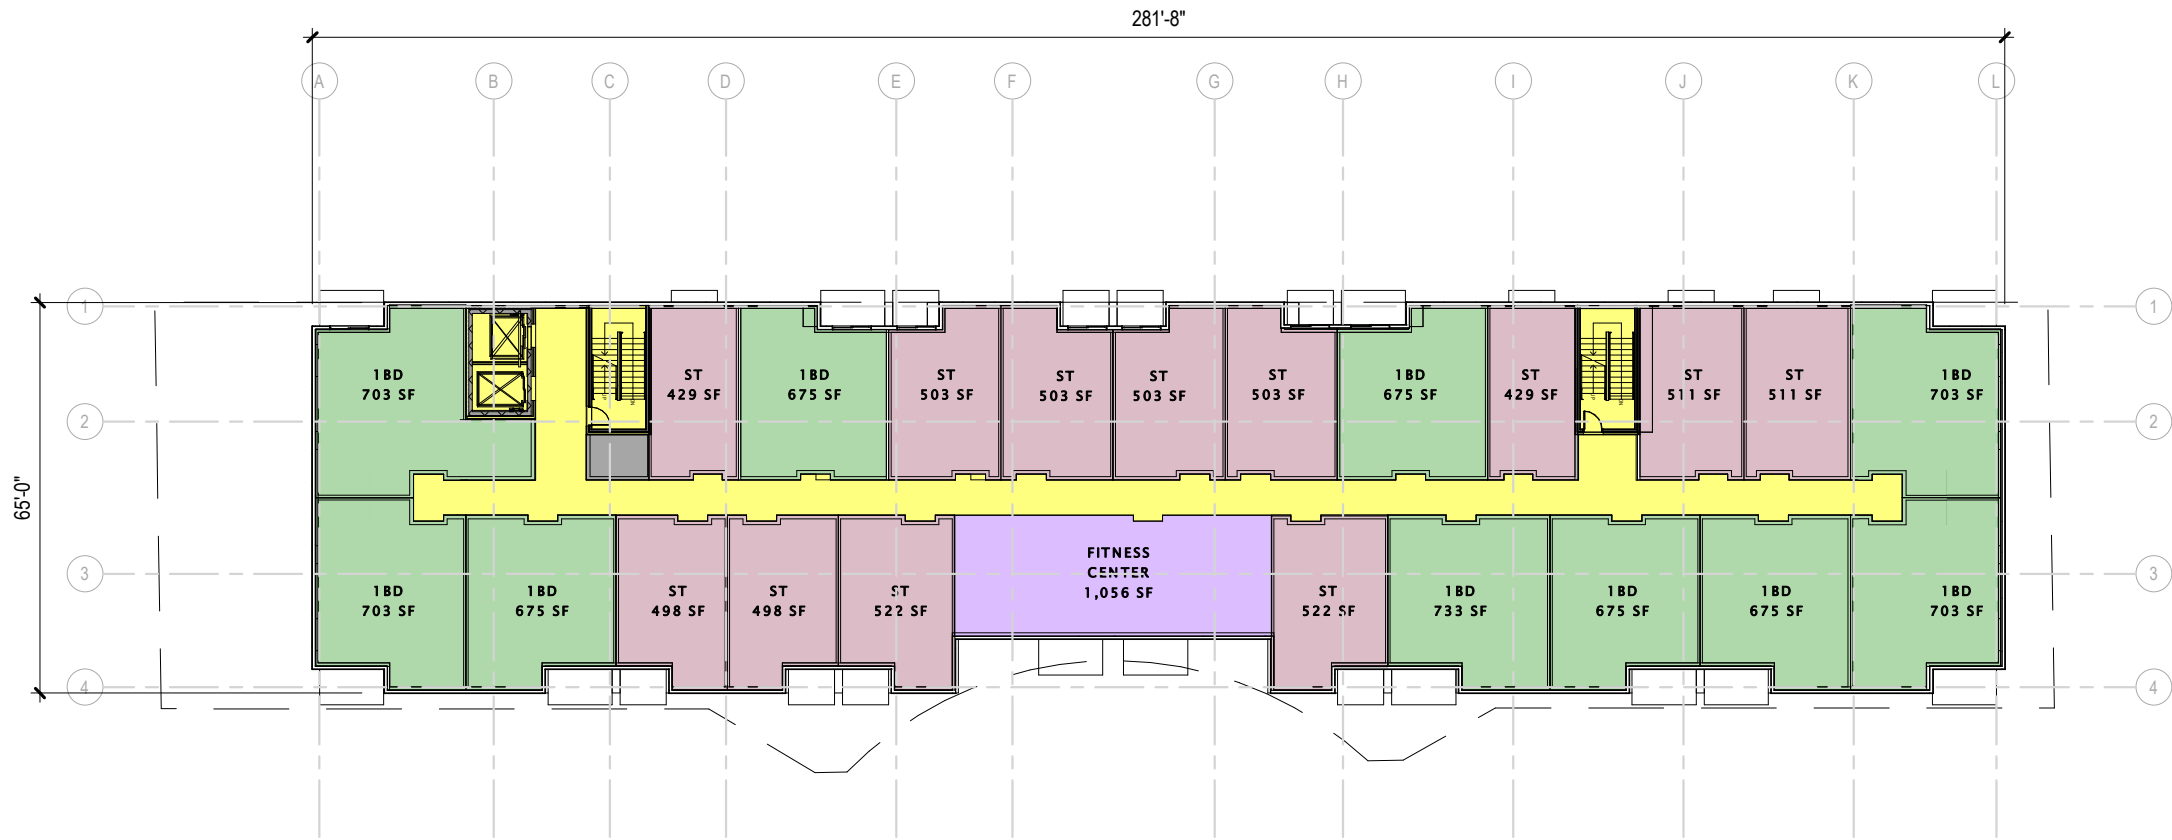

1 SECOND FLOOR PLAN
1/32" = 1'-0"

 


4/18/2024 8:05:49 PM





3575 UNIVERSITY AVENUE
SECOND FLOOR PLAN
JLA PROJECT No: W23-0222

UDC INFORMATIONAL SUBMITTAL
U102
4/22/24

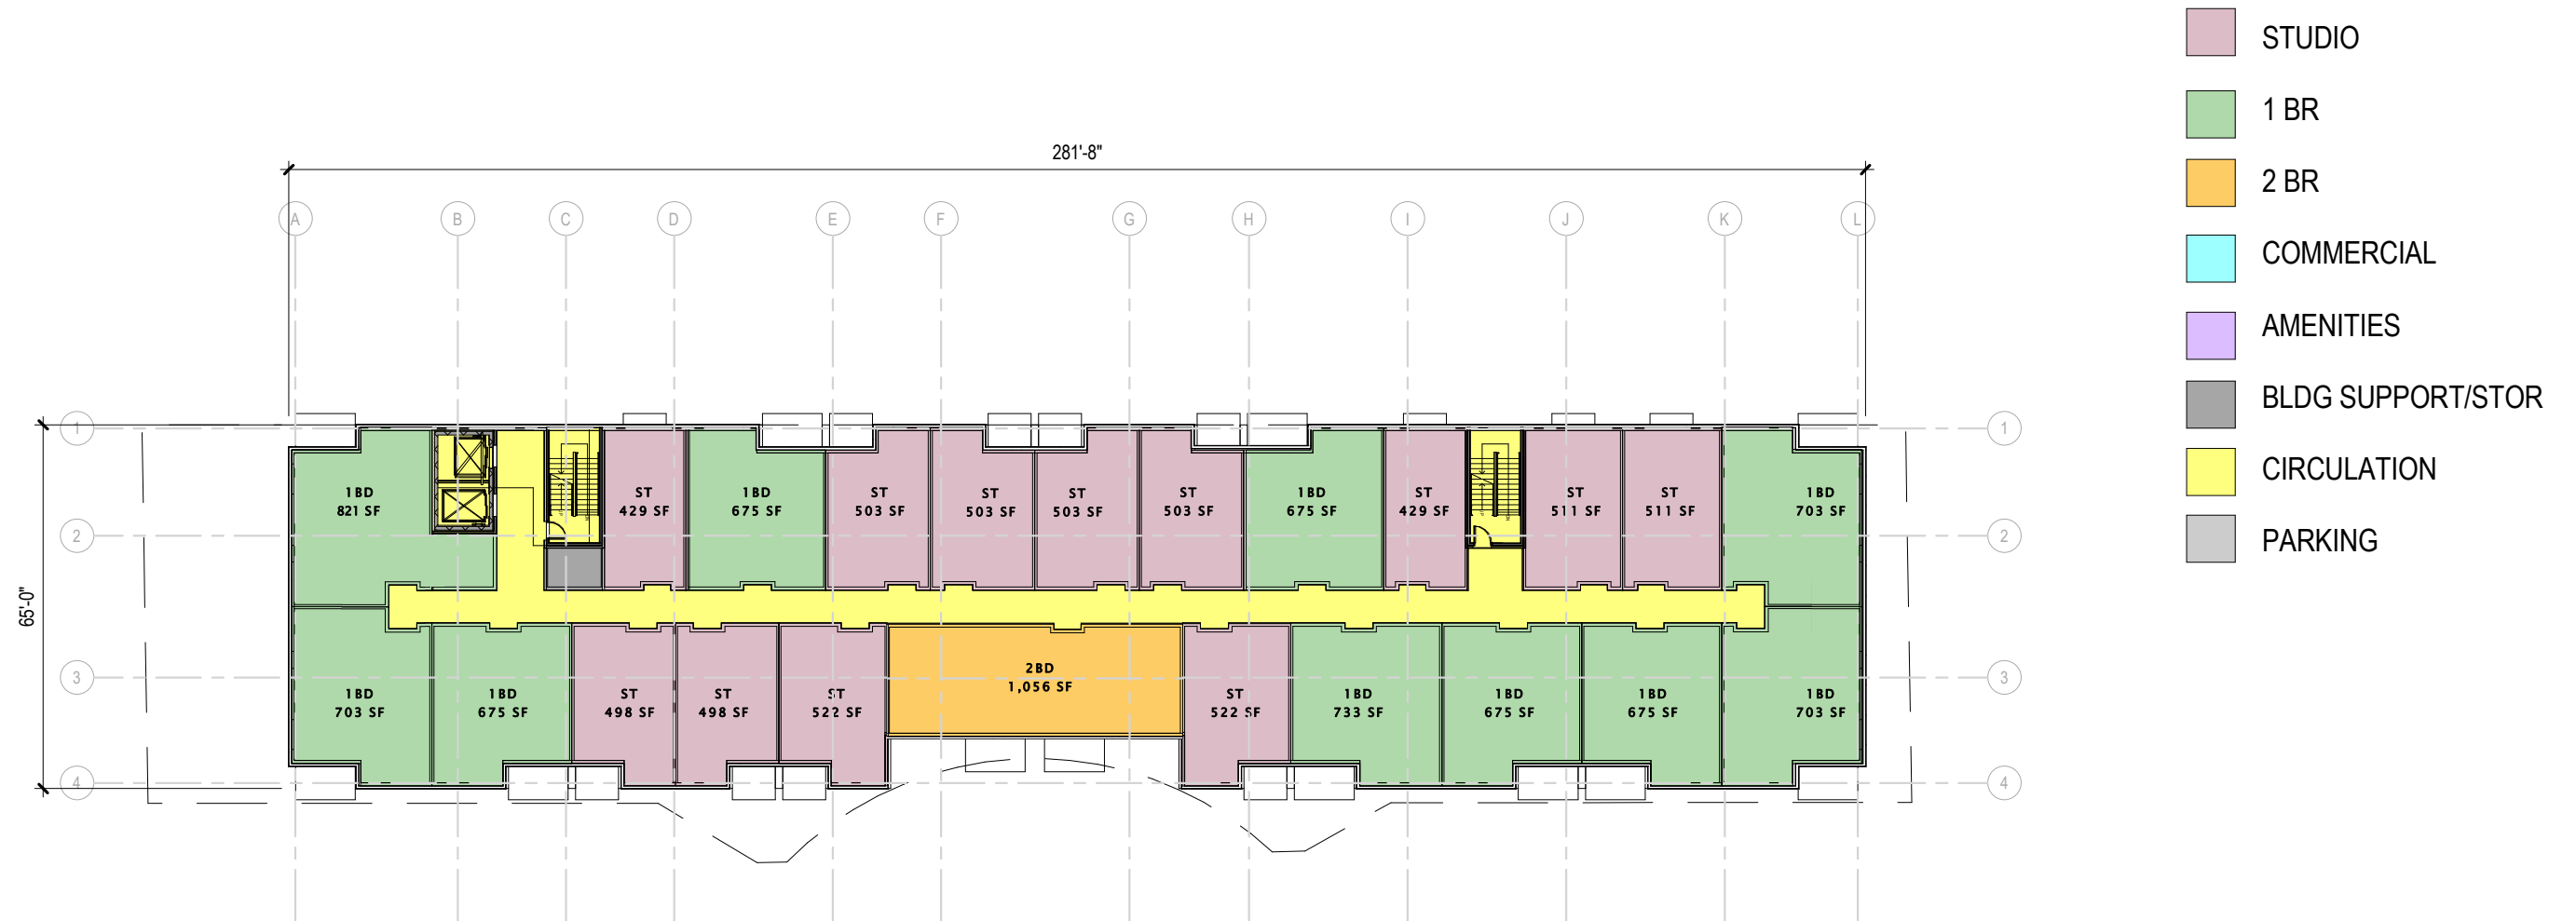



1 THIRD & FORTH FLOOR PLAN
1/32" = 1'-0"

 

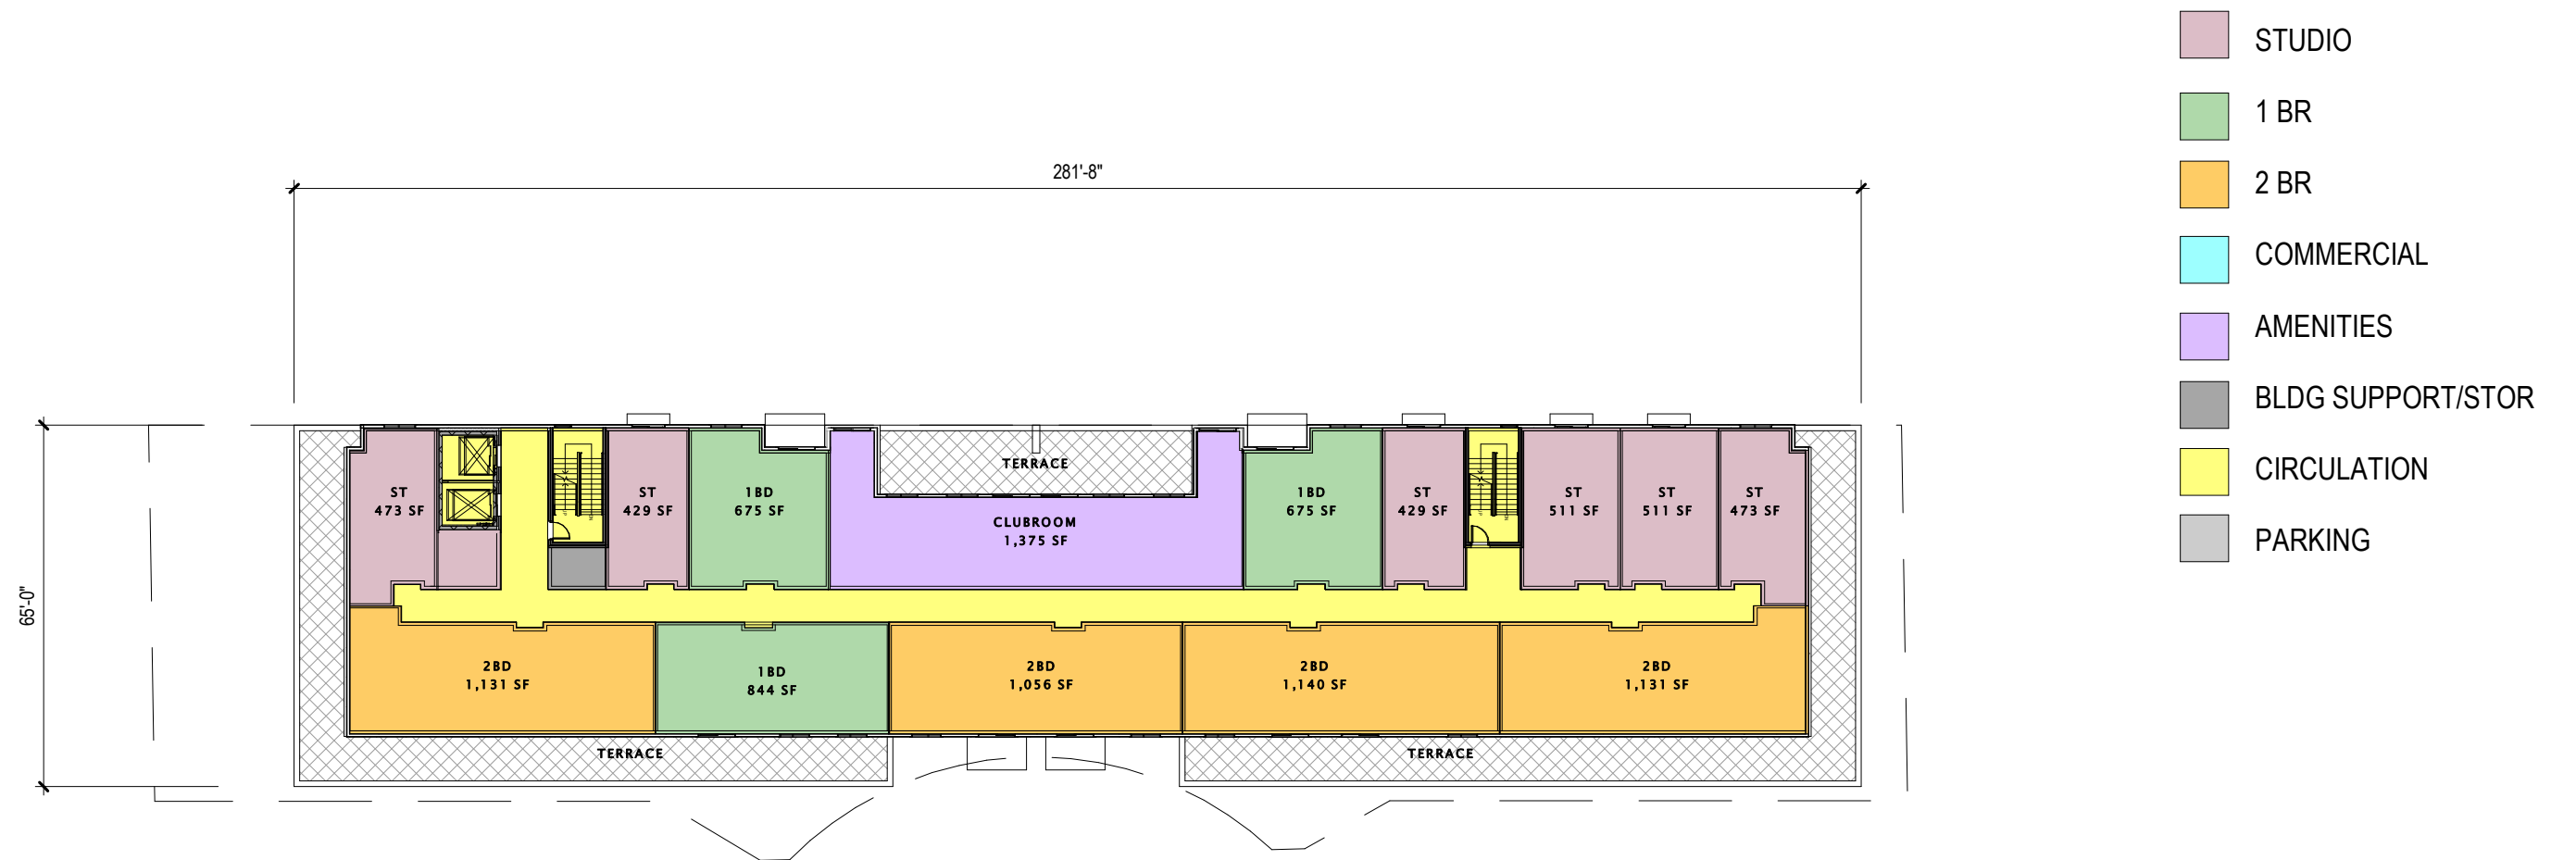


16 FIFTH FLOOR PLAN
1/32" = 1'-0"

 

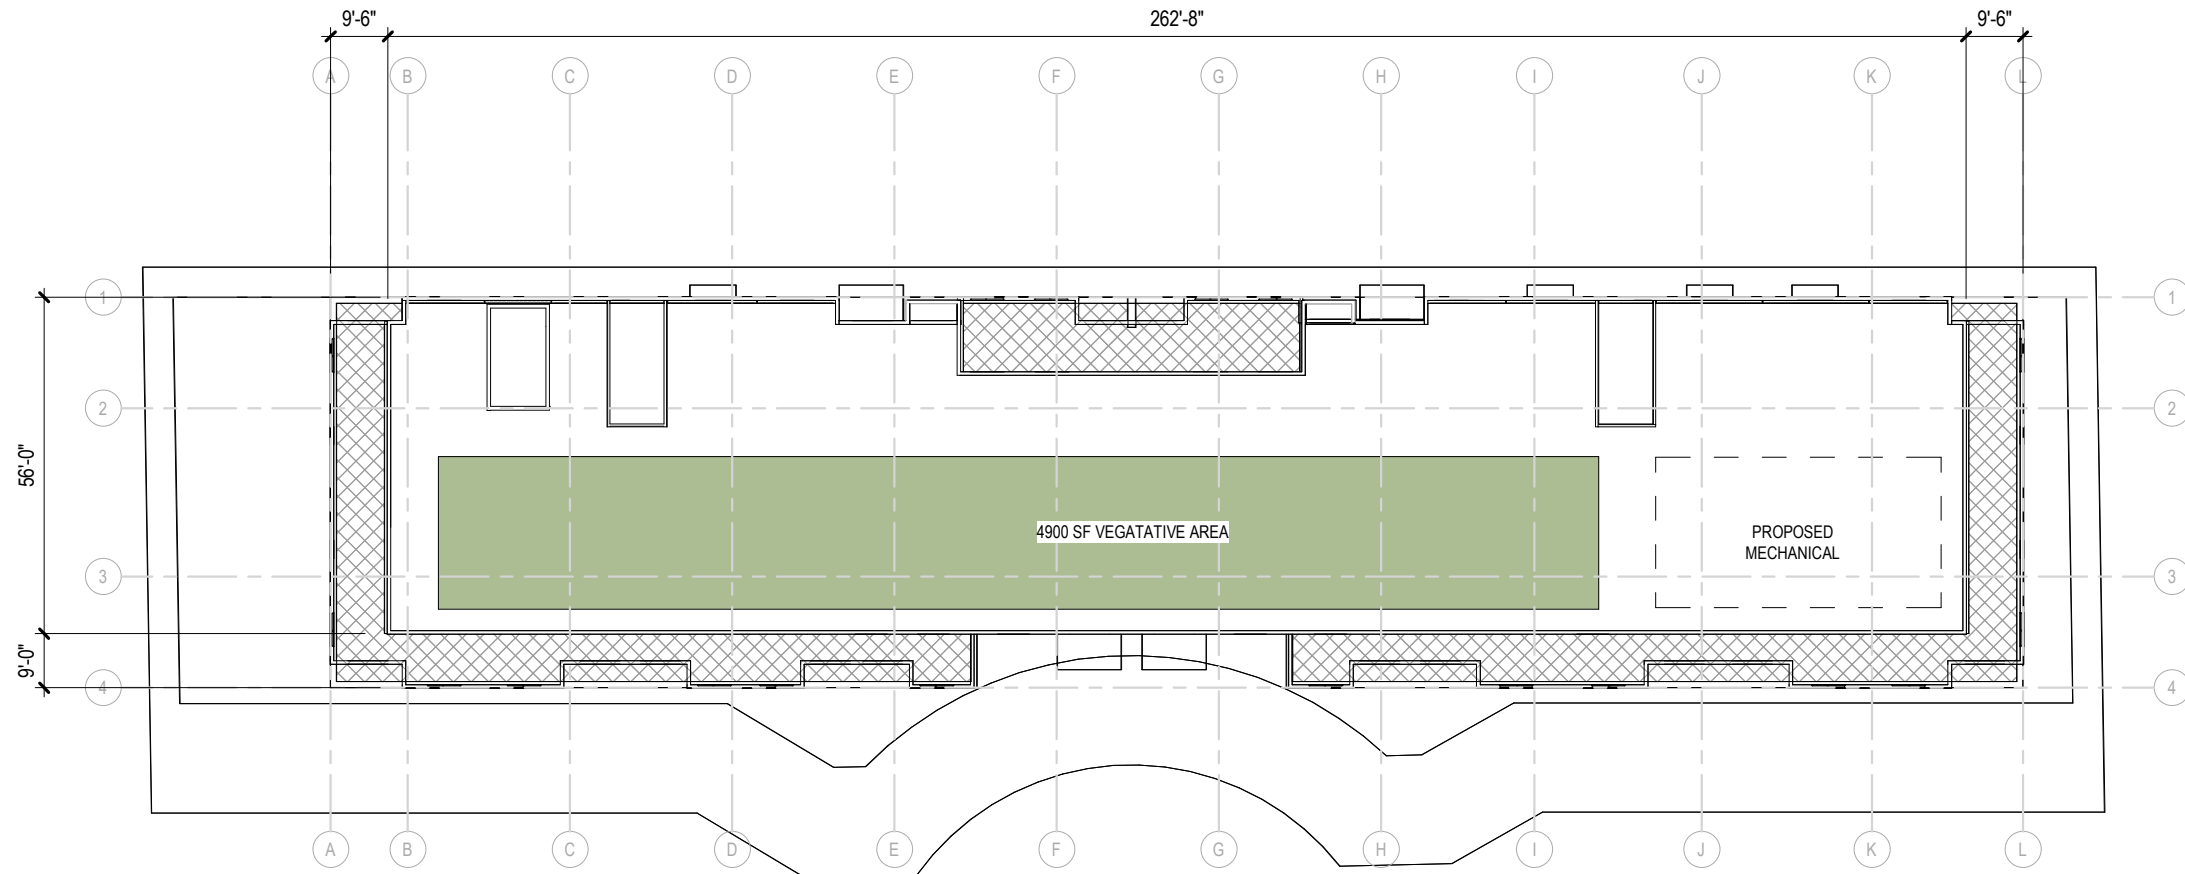

16 ROOF PLAN
1/32" = 1'-0"

 



1 NORTH ELEVATION
3/64" = 1'-0"




1 EAST ELEVATION
3/64" = 1'-0"




2 WEST ELEVATION
3/64" = 1'-0"



① SOUTH ELEVATION
3/64" = 1'-0"

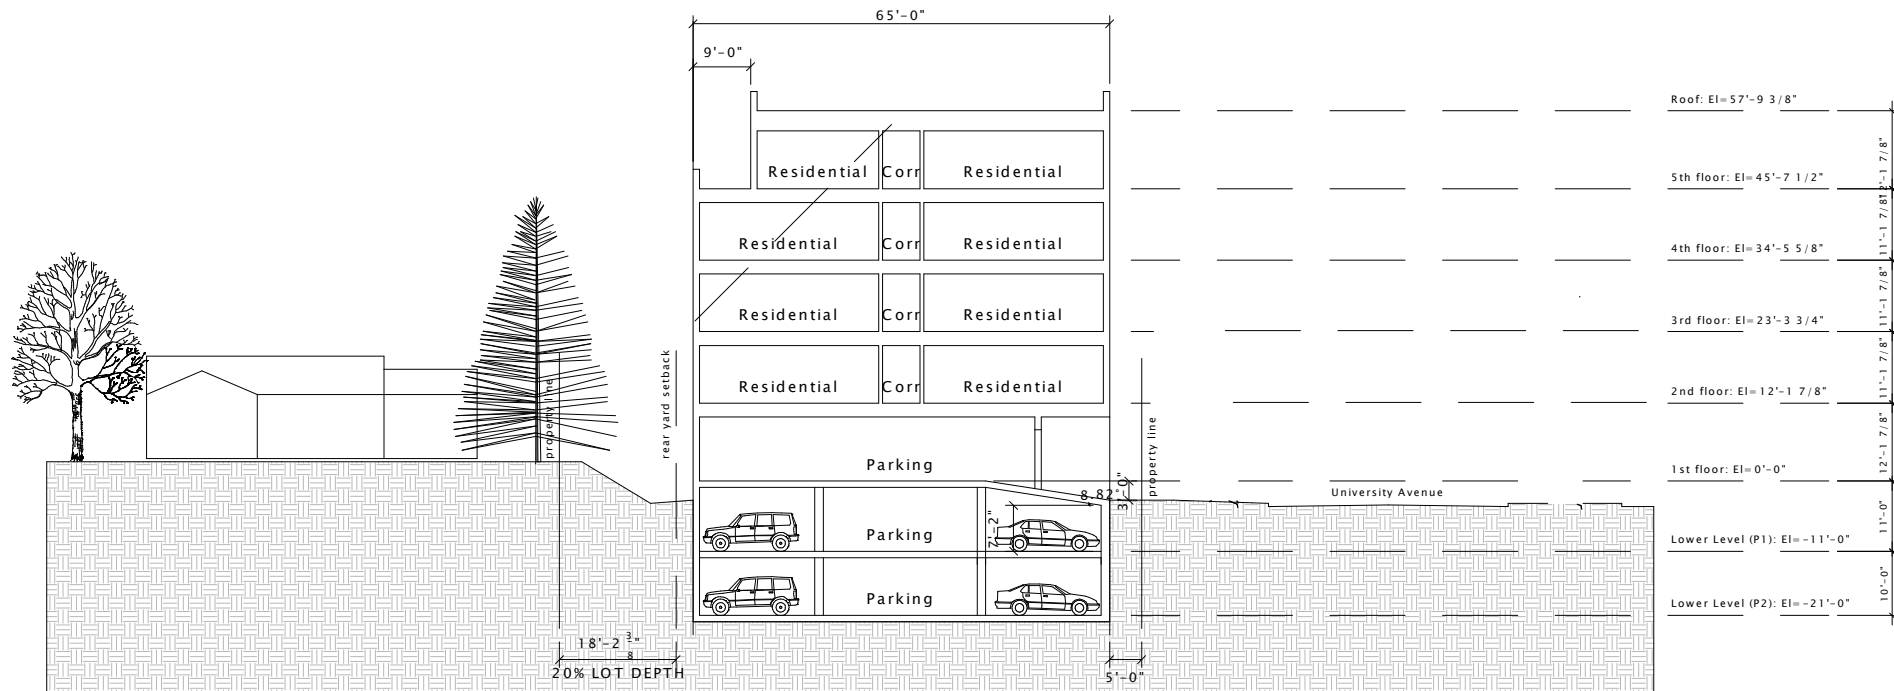

Cross Section: South to North looking West

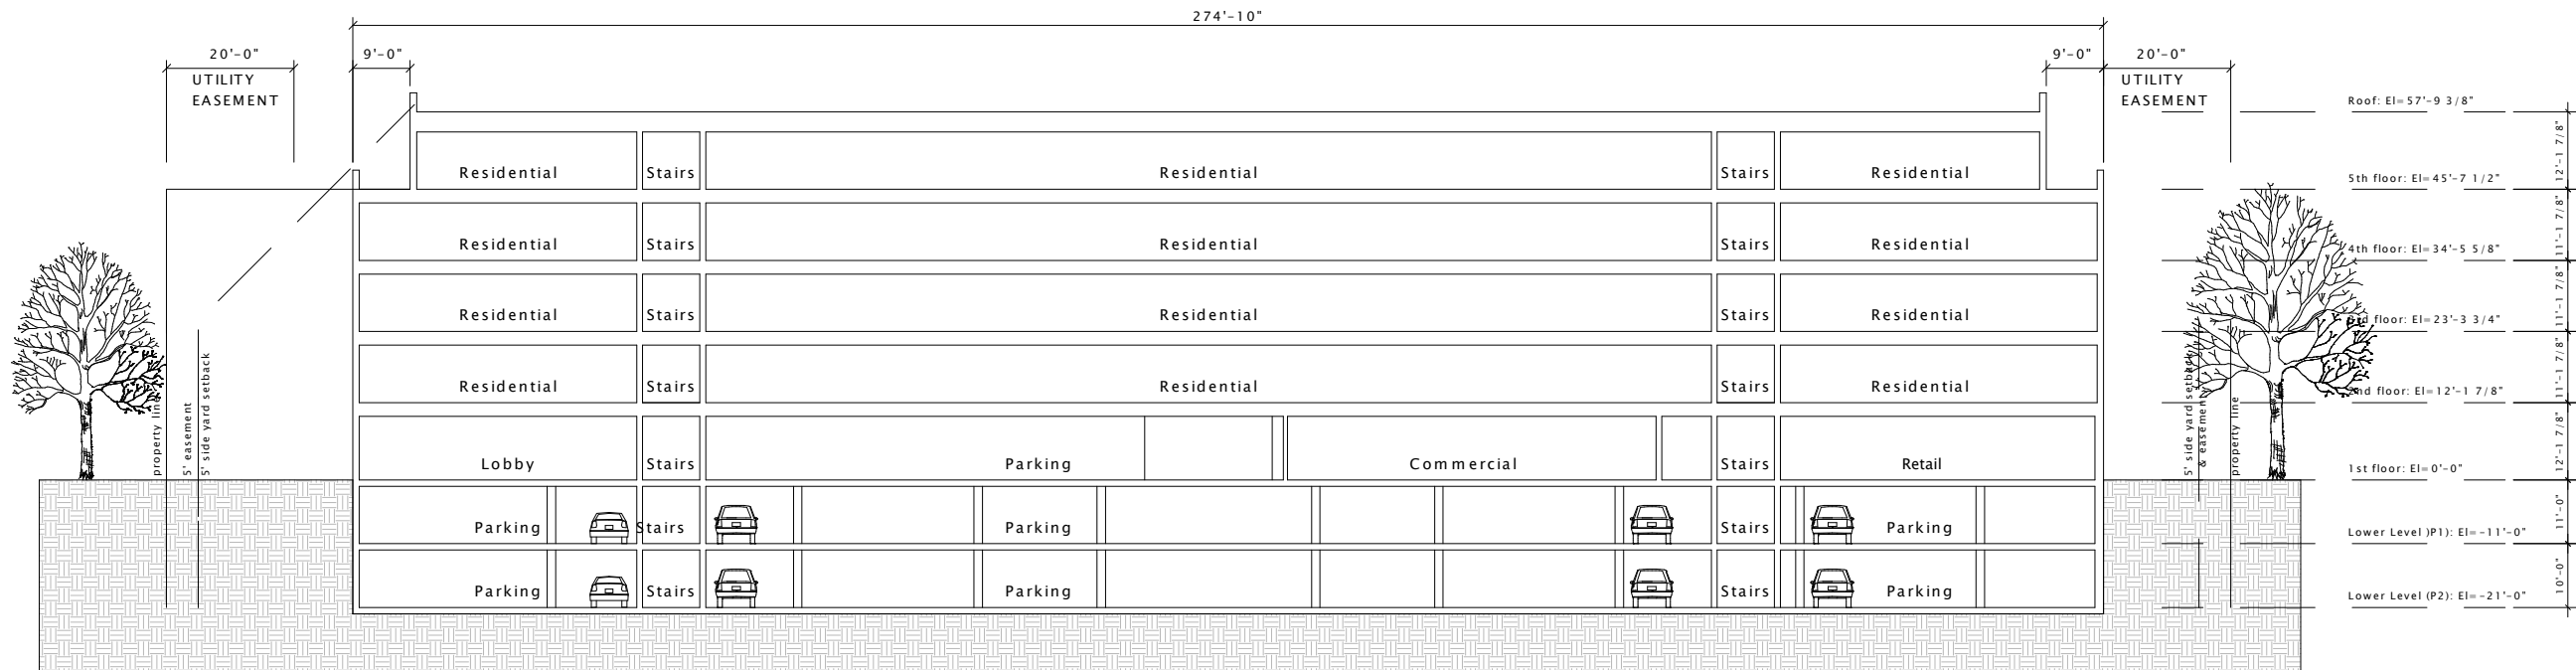

Longitudinal Section: West to East looking North





4/18/2024 8:05:53 PM



3575 UNIVERSITY AVENUE

STREET VIEW LOOKING WEST

JLA PROJECT No: W23-0222

UDC INFORMATIONAL SUBMITTAL

U402

4/22/24



4/18/2024 8:05:53 PM



3575 UNIVERSITY AVENUE

STREET VIEW LOOKING EAST

JLA PROJECT No: W23-0222


UDC INFORMATIONAL SUBMITTAL

U401

4/22/24



MASONRY VENEER - RUNNING BOND

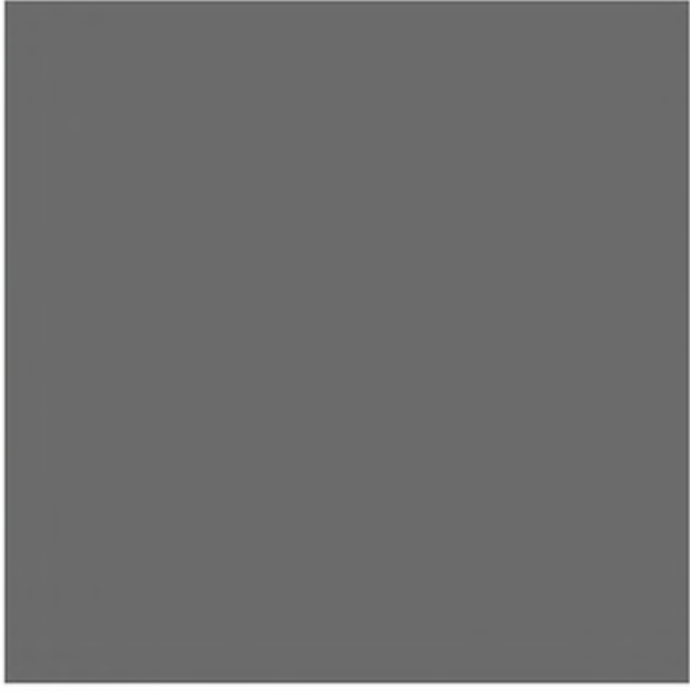

METAL



FIBER CEMENT SIDING HORIZONTAL



FIBER CEMENT SIDING
WOODTONE ACCENT



STONE VENEER - ASHLAR