
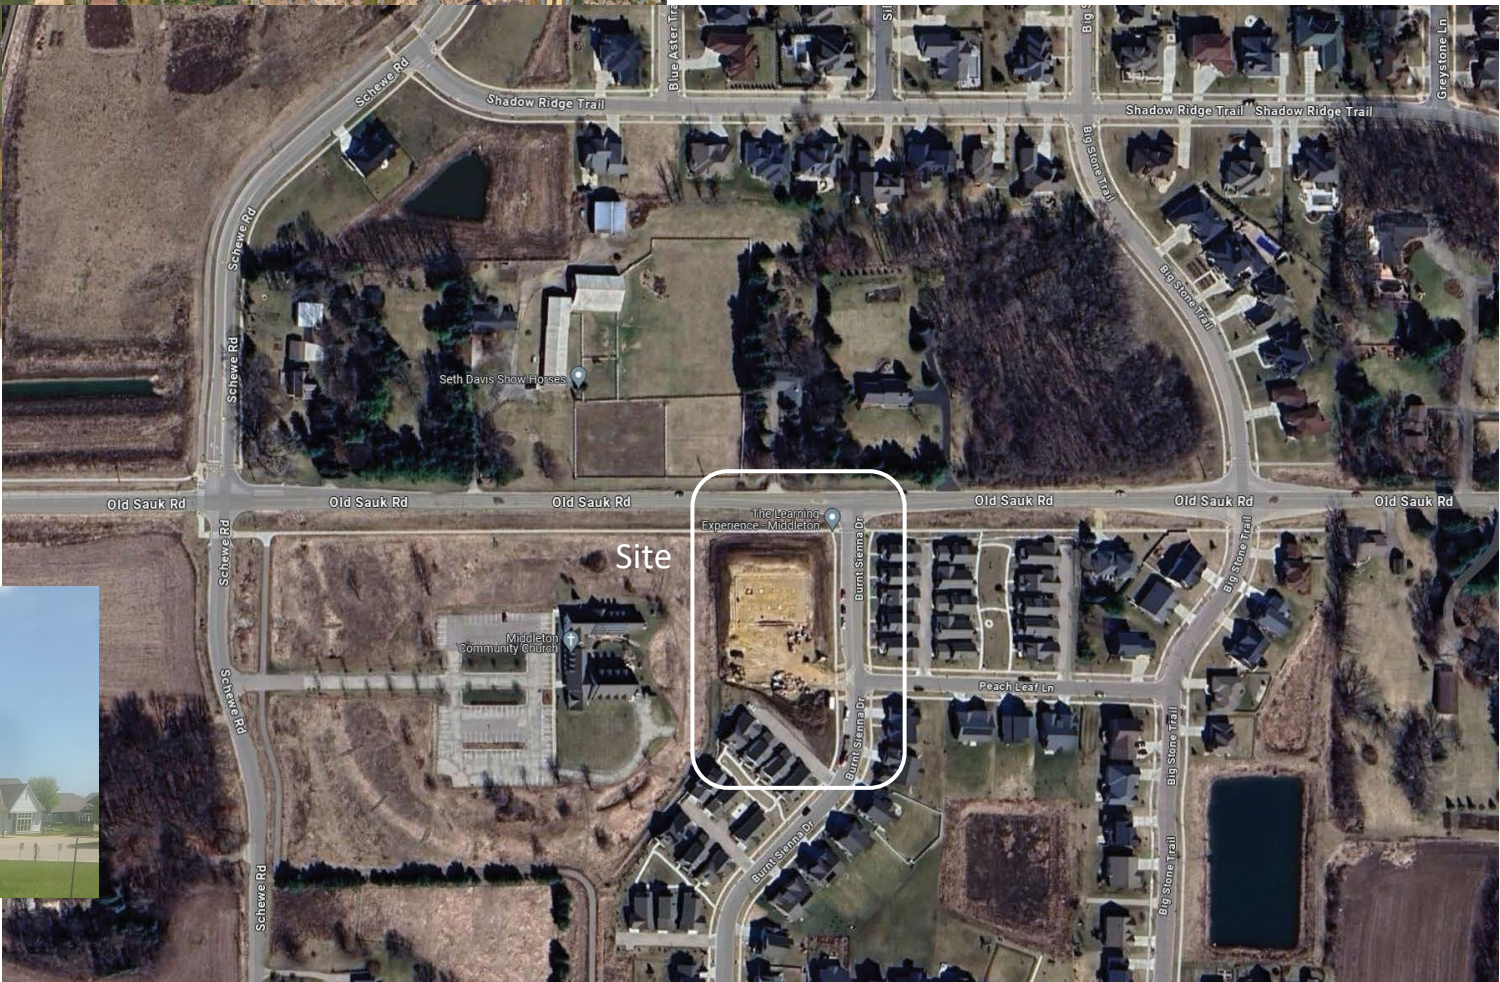



The Learning Experience

652 Burnt Sienna Drive, Middleton

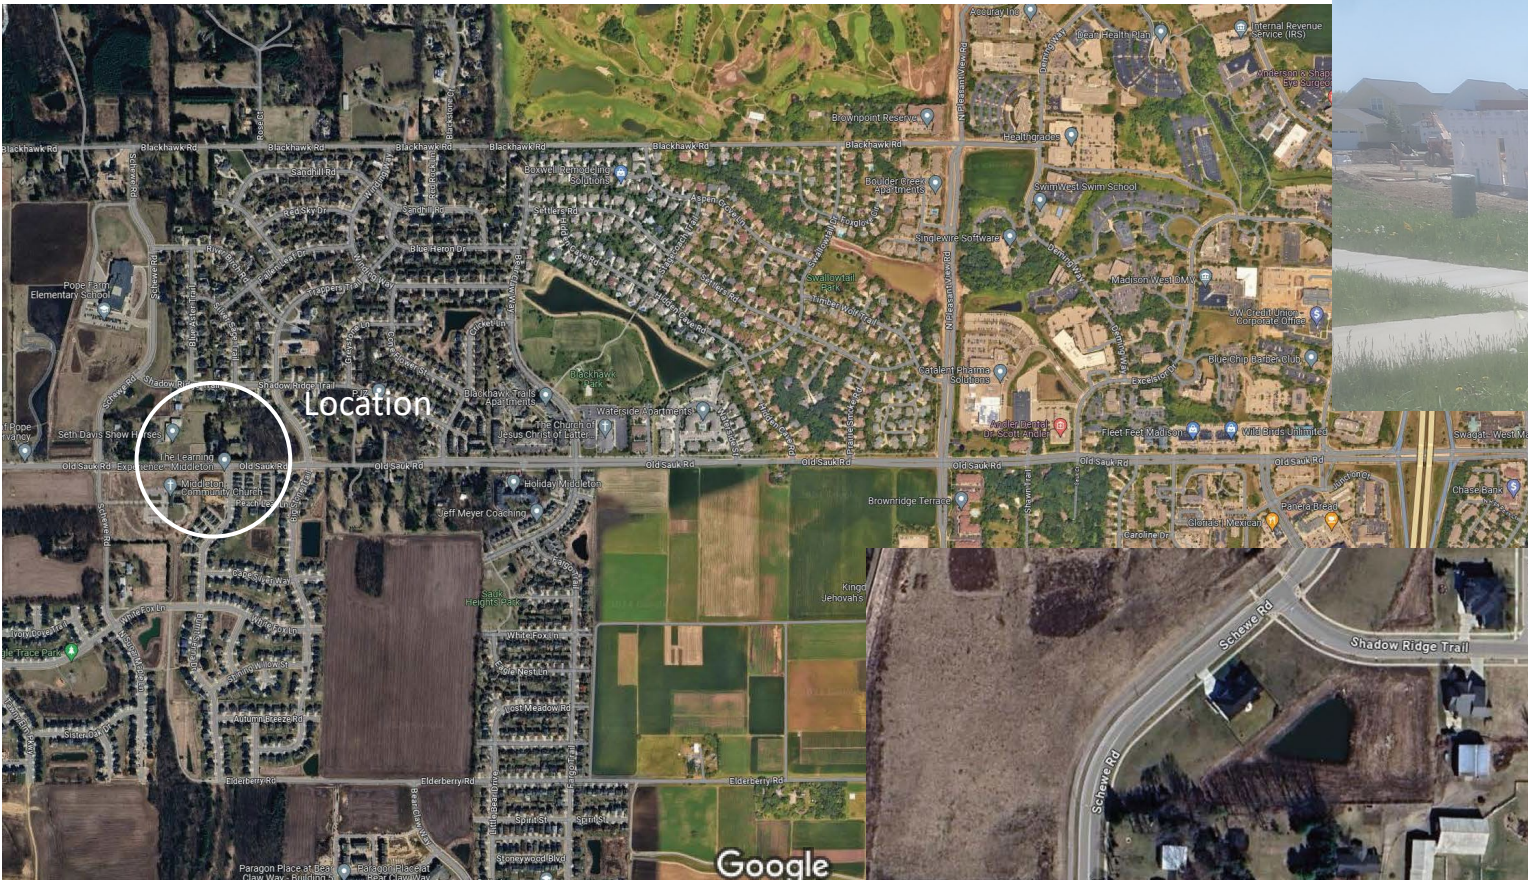


Landscape Plan (Excerpt from Permit Set L-100)

**PROPOSED
MONUMENT
SIGN M1**




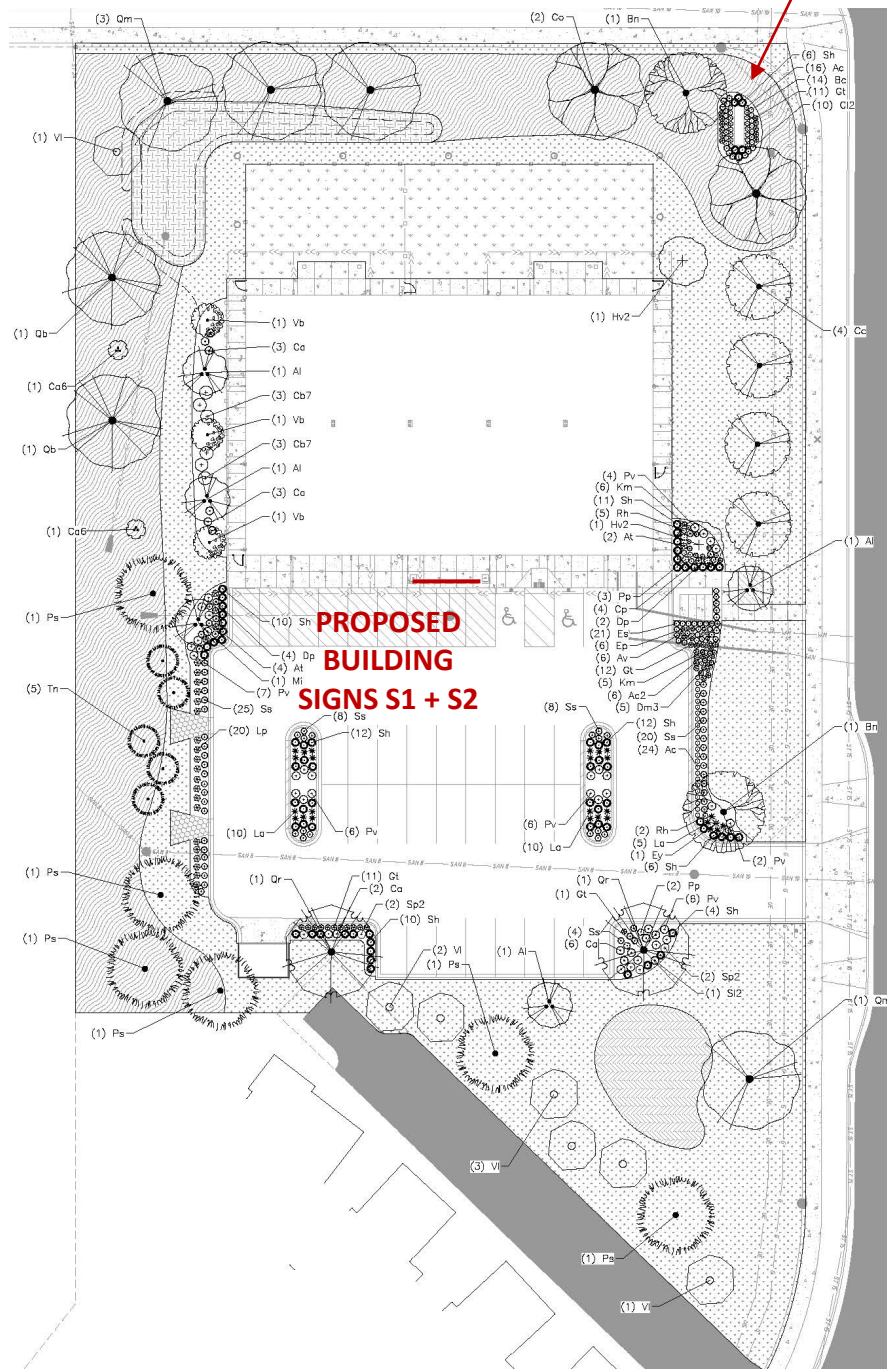


Civil Site Plan (Excerpt from Permit Set C200)

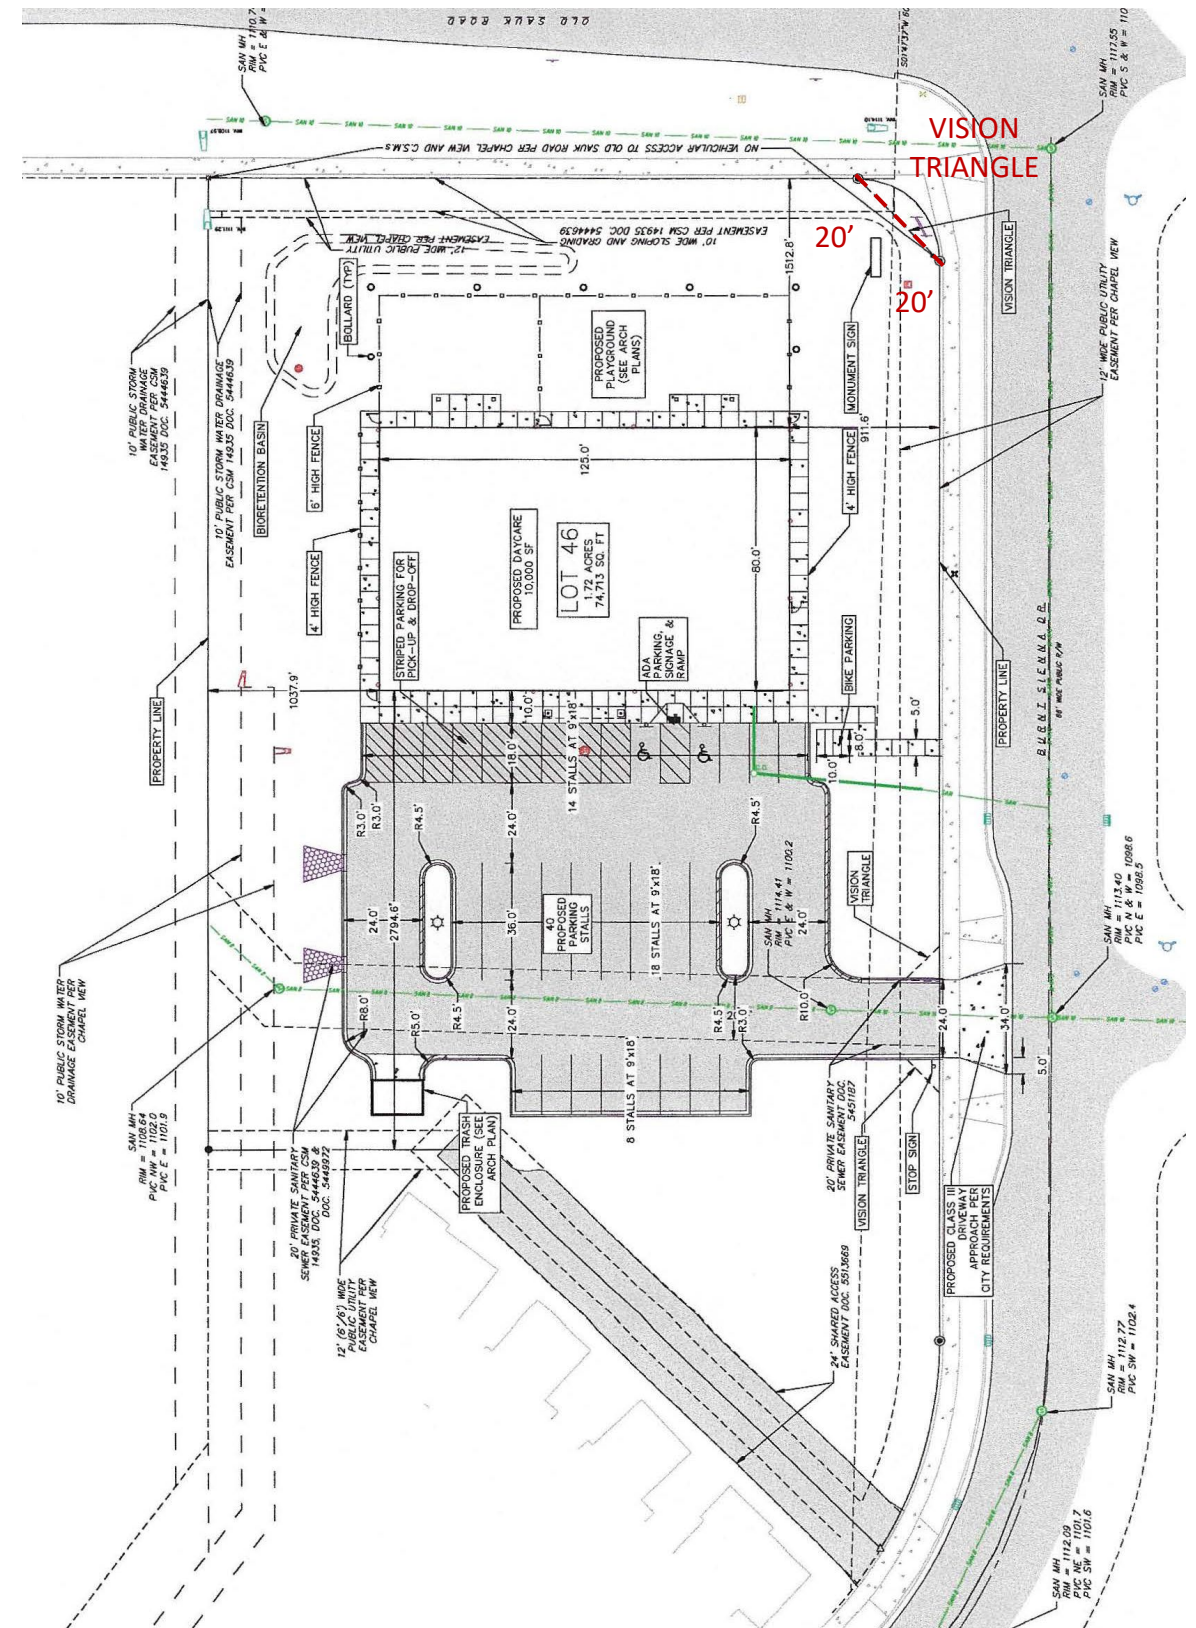


Exterior Elevations (Excerpt from Permit Set A-051 Rev)


THE WORK USING THE CONTRACTOR'S SKILL AND ATTENTION, THE CONTRACTOR BE SOLELY RESPONSIBLE AND HAVE C OVER CONSTRUCTION MEANS, METHOD, TECHNIQUES, SEQUENCE, AND JOB SITE. 2. GC MUST PROVIDE & INSTALL ALL P PER PLANS. SUBSTITUTED PRODUCTS BE SUBMITTED TO THE ARCHITECT AN APPROVAL. UNAPPROVED SUBSTITUT BE REPLACED AT THE EXPENSE OF THE ARCHITECT. 3. VERBAL REPRESENTATION HAS NO ALL REQUESTS TO CHANGE ANY PROC SPECIFICATIONS PER PLANS MUST BE SUBMITTED IN WRITING TO THE ARCHITECT FOR APPROVAL.

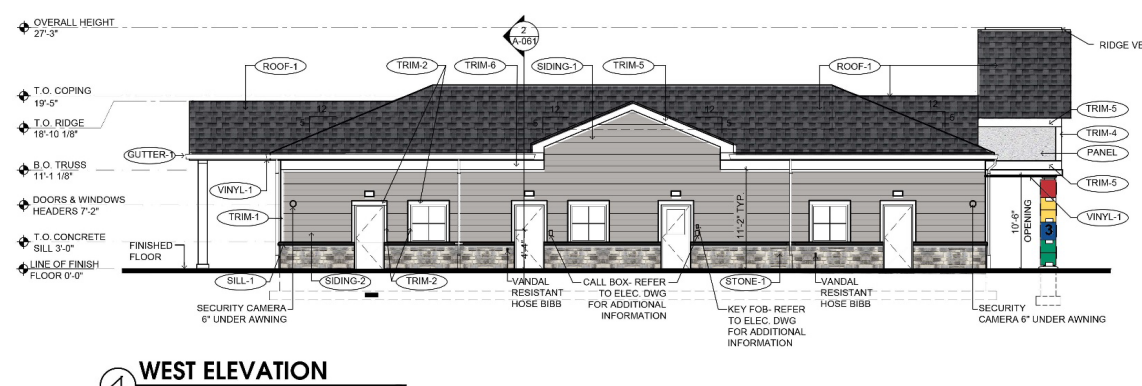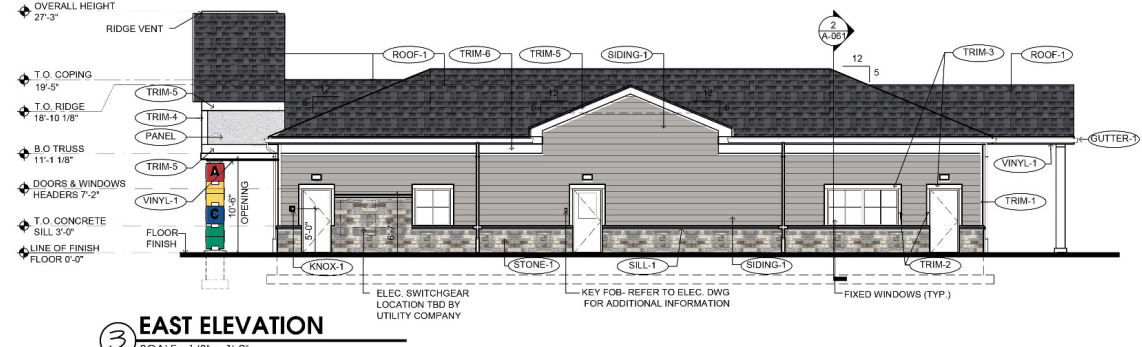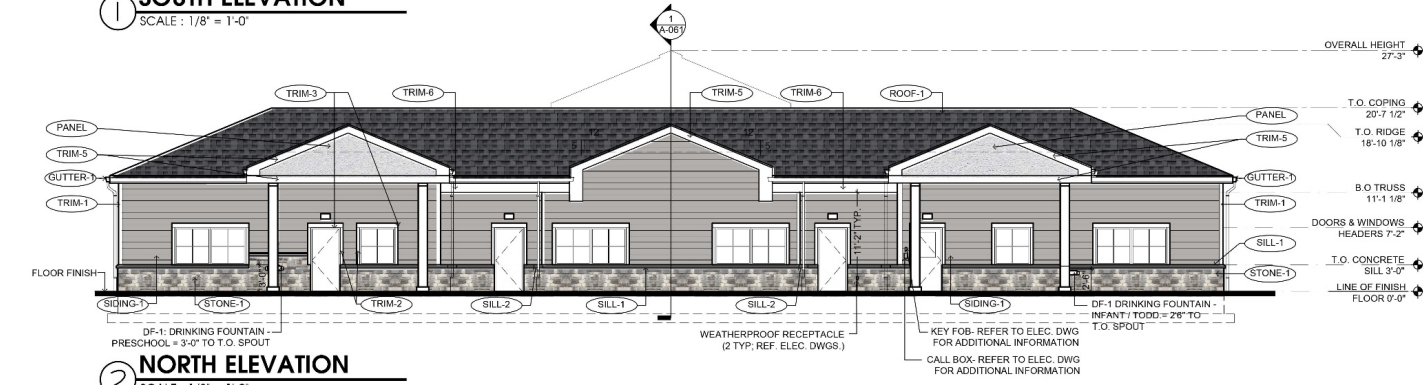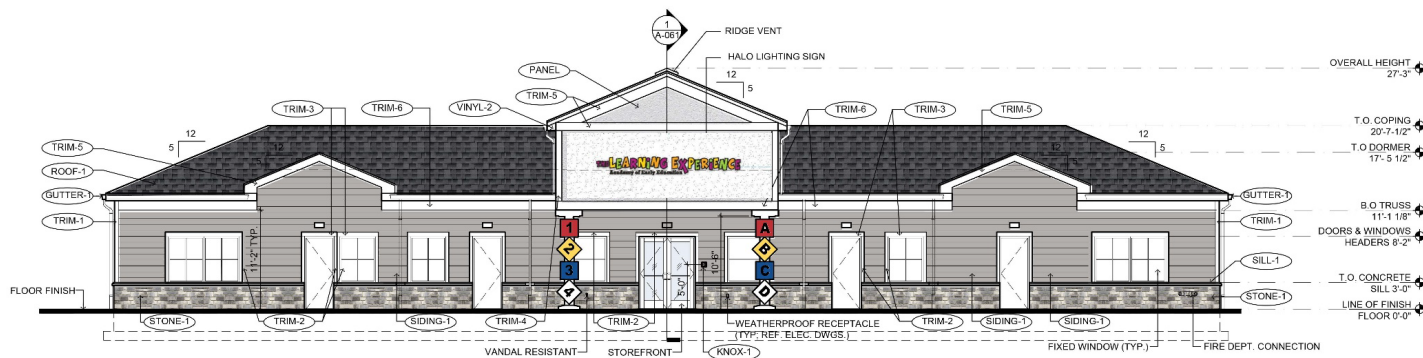

ROOF
GAF TIMBERLINE
PEWTER GRAY

 

PANEL
HARDIE PANEL
SMOOTH
REAL GRAY

 

SIDING
JAMES HARDIE
PEARL GRAY




STONE
STONEWORKS
SMOKE COUNTRY
SQUIRE

GENERAL NOTES:
1. HOSE BIBB IN PLAYGROUND TO BE LOCATED AT PERPENDICULAR INTERIOR WALL.
2. DRINKING FOUNTAINS IN PLAYGROUND TO BE LOCATED AT PERPENDICULAR WALL.
3. SEE P-200 FOR HOSE BIBB SPEC A1321


EXTERIOR MATERIAL SCHEDULE			
LABEL	MANUFACTURER	SIZE / TYPE	FINISH / COLOR
STOREFRONT	KAWNEER	TRIFAB 4517 / 350 PER DOOR SCHEDULE	BONE WHITE
DOOR	-	PER DOOR SCHEDULE	FACTORY PRIMED
FIXED WINDOW	PLY GEM	SILVER LINE V1 SERIES PER WINDOW SCHEDULE	WHITE
STONE-1	STONEWORKS	STONE VENEER-CUT STONE	COLOR: SMOKE COUNTRY SQUIRE CUT STONE MN
SILL-1	STONEWORKS	3 1/4" X 2 7/8" X 24" L W/ 1/4" DRIP EDGE	SIERRA
SIDING-1	JAMES HARDIE	JAMES HARDIE HARDIE PLANK LAP SIDING (REF. NOTE 2 BELOW)	PRODUCT: CEDARMILL COLOR: PEARL GRAY
TRIM-1	JAMES HARDIE	HARDIE CORNER TRIM	COLOR: WHITE
TRIM-2	JAMES HARDIE	3.5" HARDIE TRIM	COLOR: WHITE
TRIM-3	JAMES HARDIE	5.5" HARDIE TRIM	COLOR: WHITE
TRIM-4	JAMES HARDIE	7.25" HARDIE TRIM	COLOR: WHITE
TRIM-5	JAMES HARDIE	9.25" HARDIE TRIM	COLOR: WHITE
TRIM-6	JAMES HARDIE	11.25" HARDIE TRIM	COLOR: WHITE
PANEL	JAMES HARDIE	HARDIE PANEL 4' x 8'	SMOOTH COLOR: REAL GRAY
TRIM-3	JAMES HARDIE	-	SAND PEBBLE FINISH COLOR: WHITE
GUTTER-1	-	6" ALUMINUM TYPE 1C W/ LEAF SCREEN AND 6" LEADERS	MATCH FRIEZE BOARD
VINYL-1	ROYAL BUILDING PRODUCTS	COLORSCAPES TRIPLE 4 PERFORATED SOFFIT NOM. THICKNESS 0.042"	WHITE (REF. NOTE 2 BELOW)
VINYL-2	PLASTICLAD	VINYL FRIEZE BOARD 1'x12" (5/4"x11 1/4" NET)	ROMAN COLUMN SW7562 (REF. NOTE 2 BELOW)
ROOF-1	GAF TIMBERLINE	ULTRA HD SHINGLES 30 YEAR WARRANTY	COLOR: PEWTER GRAY
KNOX-1	KNOX BOX	3200 SERIES W/ RECESSED MOUNT FLANGE, HINGE DOOR, & TAMPER SWITCH	DARK BRONZE (REF. NOTE 2 BELOW)

FINISH SCHEDULE NOTES:
1. G.C. SHALL VERIFY KNOX BOX MODEL(S) AND LOCATION(S) WITH AUTHORITY HAVING JURISDICTION PRIOR TO ORDERING AND INSTALLATION.
2. G.C. SHALL ENSURE ALL EXTERIOR FINISHES ARE INSTALLED AND FINISHED IN COMPLIANCE WITH MANUFACTURERS' WARRANTY REQUIREMENTS.


Monument Sign Details (Excerpt from Permit Set A-161)

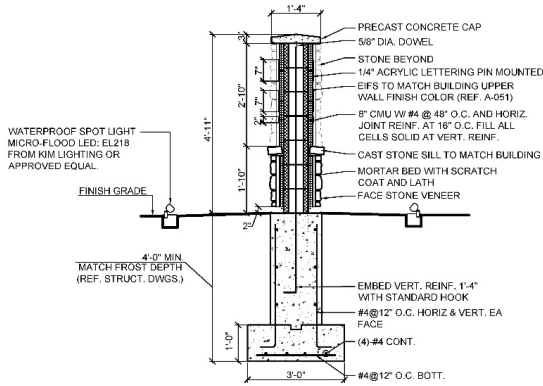

5 MONUMENT SIGNAGE SECTION
SCALE: 1/2"=1'-0"

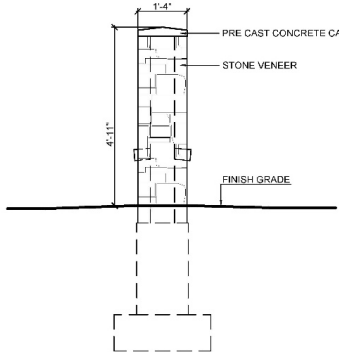


4 MONUMENT SIGNAGE ELEVATION

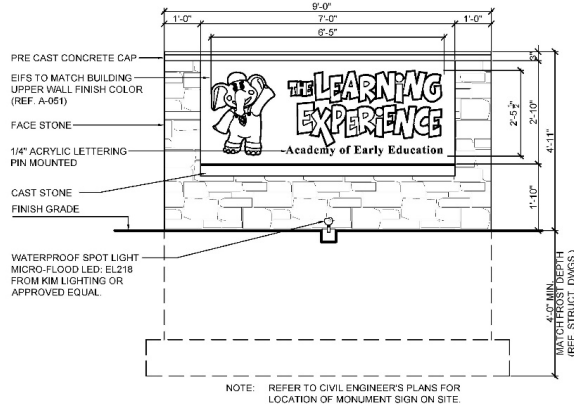


3 MONUMENT SIGNAGE ELEVATION


Front Canopy Details (Excerpt from Permit Set A-141)

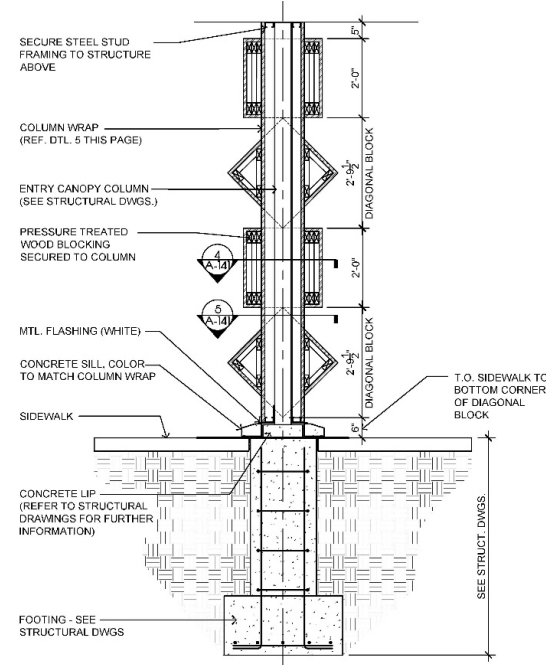

3 SECTION THROUGH COLUMN COVER
SCALE: 1/2"=1'-0"


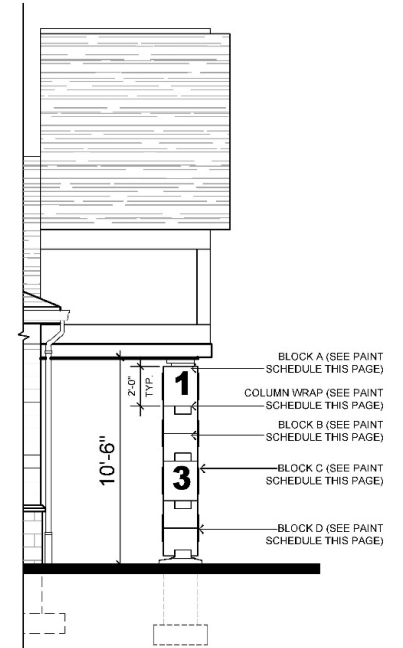


2 SIDE ELEVATION AT CANOPY

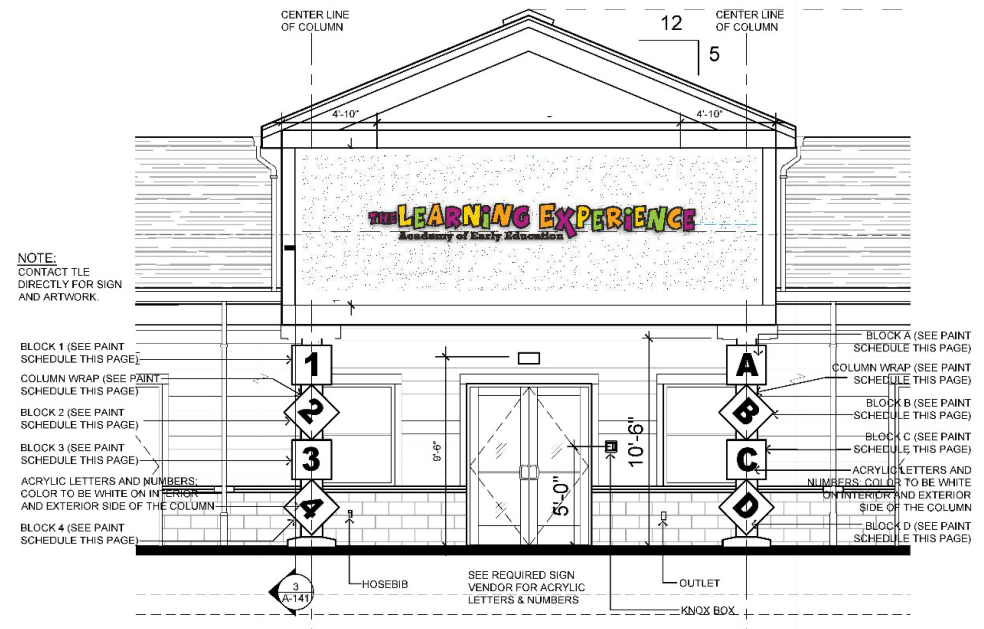

1 FRONT ELEVATION AT CANOPY

Sign S1 (Excerpt from Identiti Artwork Set)

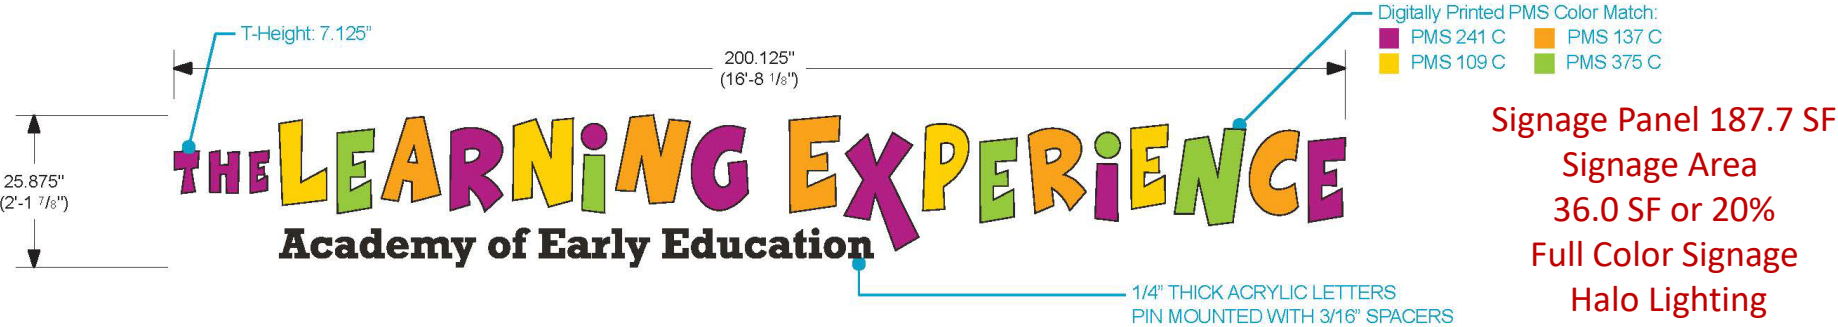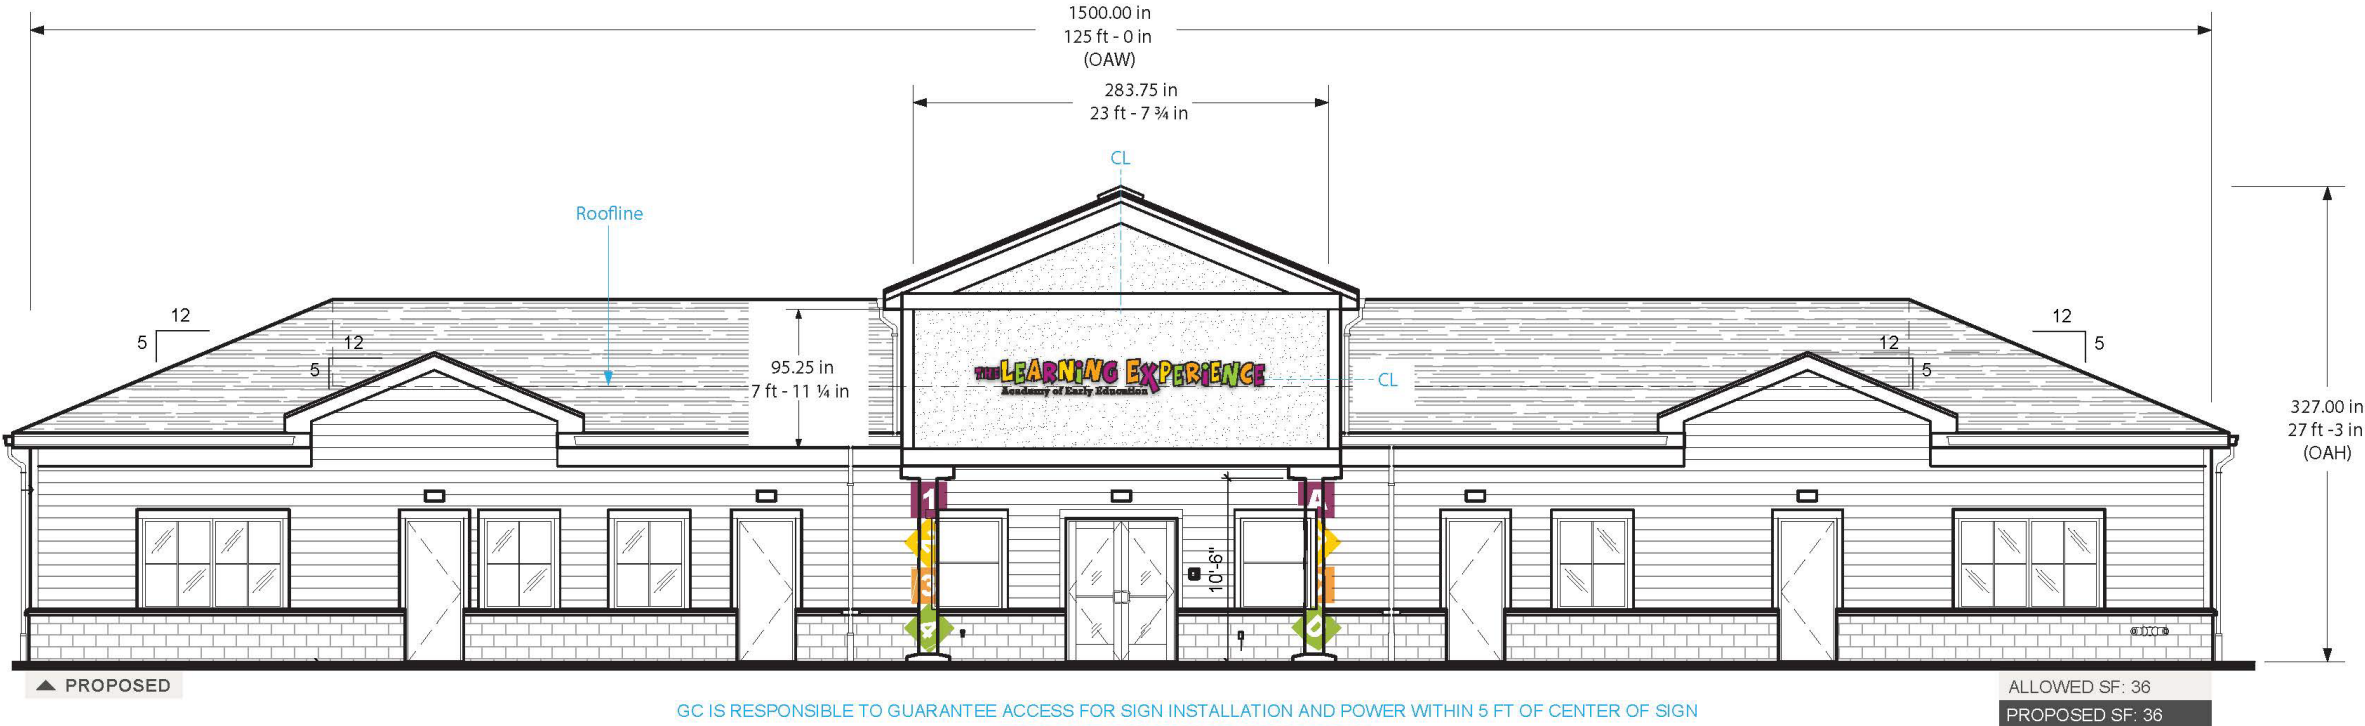

425 N Martingale Rd
18th Floor
Schaumburg, IL 60173
Office 847.301.0510
identiti.net

W.O. No. 33574
Address 652 Burnt Sienna Drive
City, ST Middleton, WI 53593

Orig. Draft 05.06.2024
Project Mgr. N/A
Designer IDV

Rev. Art YP
Rev. Date 06.07.2024
Page Rev. 002




Color Palette	Face: White Acrylic	N/A
	Vinyl: Digital Print (Logo & PMS matches)	Tagline: PMS Black C
	Return: White	N/A

Sign Type:
LED Channel Letterset &
Contoured Cabinet
Halo-Lit, Standoff Mounted

Signage:
S1-2
South Elevation

THIS SIGN DESIGN IS EXCLUSIVE PROPERTY OF IDENTITI RESOURCES, LTD., AND IS THE RESULT OF THE ORIGINAL AND CREATIVE WORK OF ITS EMPLOYEES. THIS DRAWING IS SUBMITTED TO THE CUSTOMER FOR THE SOLE PURPOSE OF PURCHASE OF THE DESIGN OR SIGNAGE MANUFACTURED TO THIS DESIGN, BY IDENTITI RESOURCES, LTD. DISTRIBUTION TO OR USE OF THIS SIGN DESIGN BY ANYONE OUTSIDE OF THE CUSTOMER'S ORGANIZATION, WITHOUT EXPRESSED, WRITTEN AUTHORIZATION BY IDENTITI RESOURCES, LTD., IS PROHIBITED.

Sign S2 Details (Excerpt from Identiti Artwork Set)

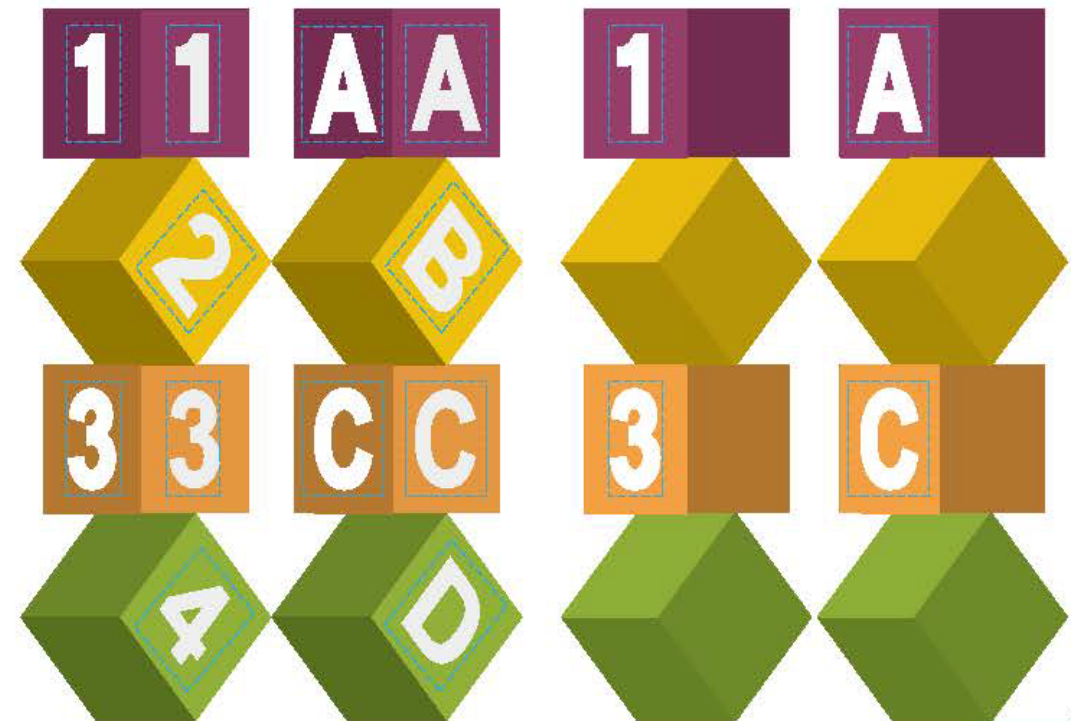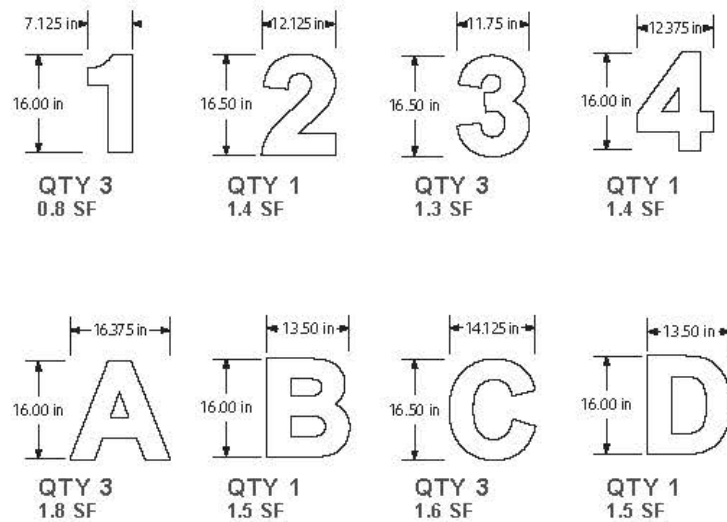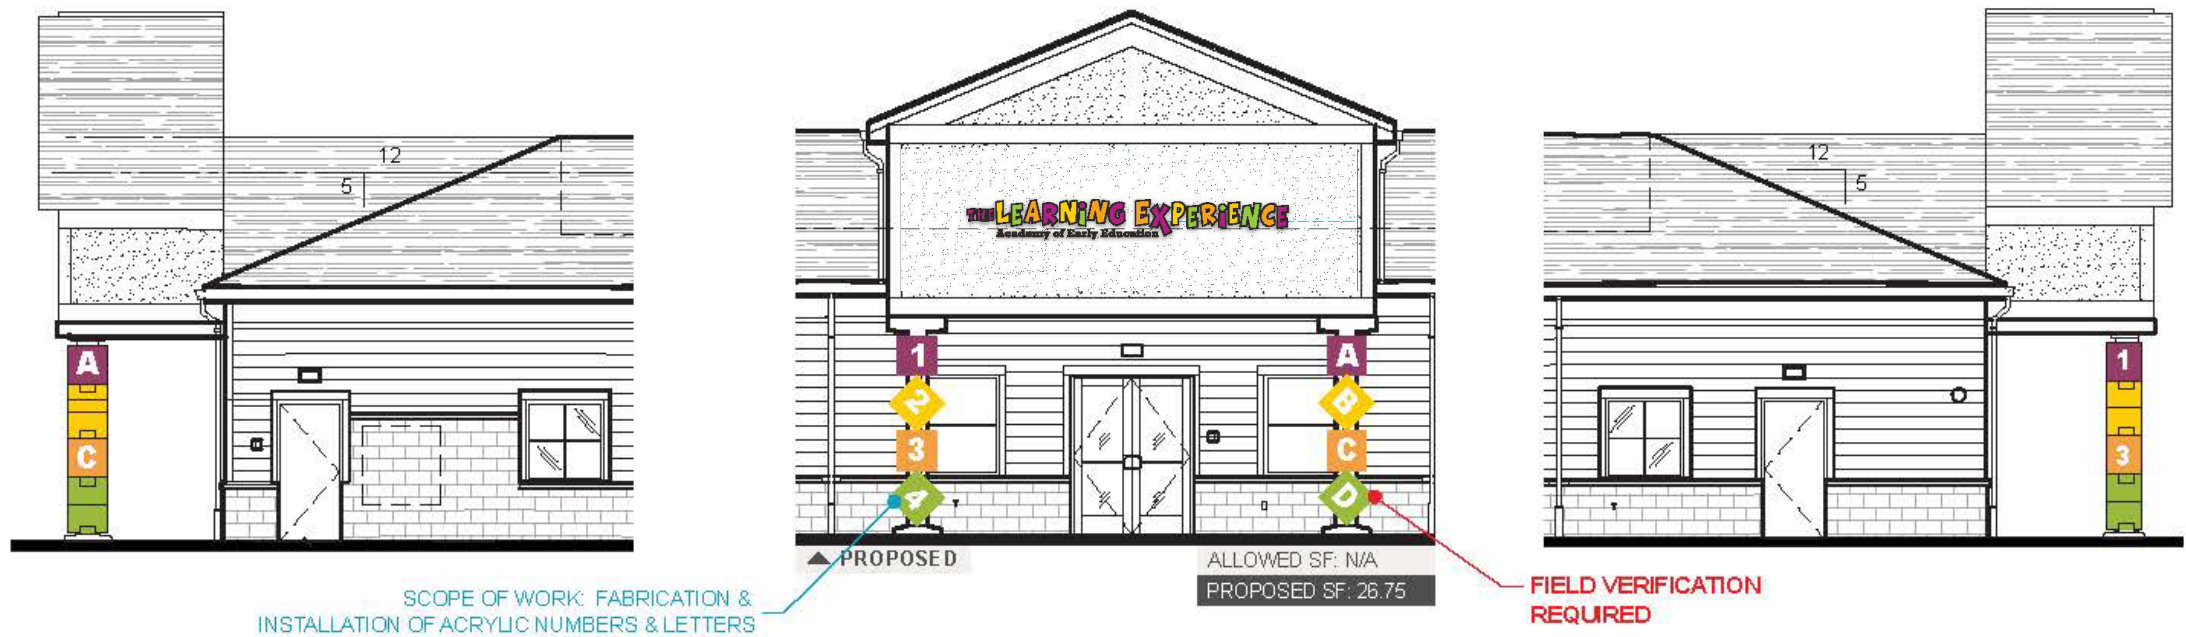

SCALE 1/2" = 12"



426 N Martingale Rd
18th Floor
Schaumburg, IL 60173
Office 847.901.0510
identiti.net

W.O. No. 33574
Address 652 Burnt Sienna Drive
City, ST Middleton, WI 53593


Orig. Draft 05.06.2024
Project Mgr. N/A
Designer IDV

Rev. Art N/A
Rev. Date 00.00.0000
Page Rev. 000


Color Palette Face: White Acrylic

Signage:
S2-1
Column Sign

Sign M1 (Excerpt from Identiti Artwork Set)

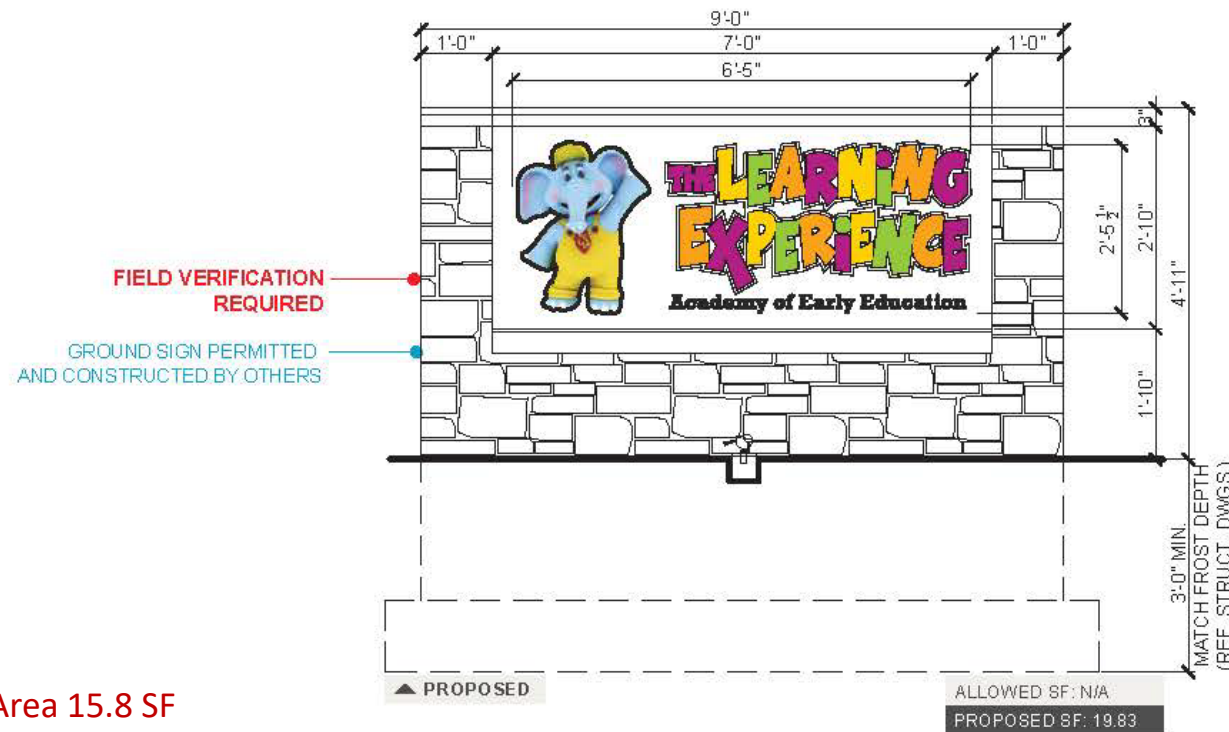


Signage Area 15.8 SF
Double Sided Area 31.6 SF

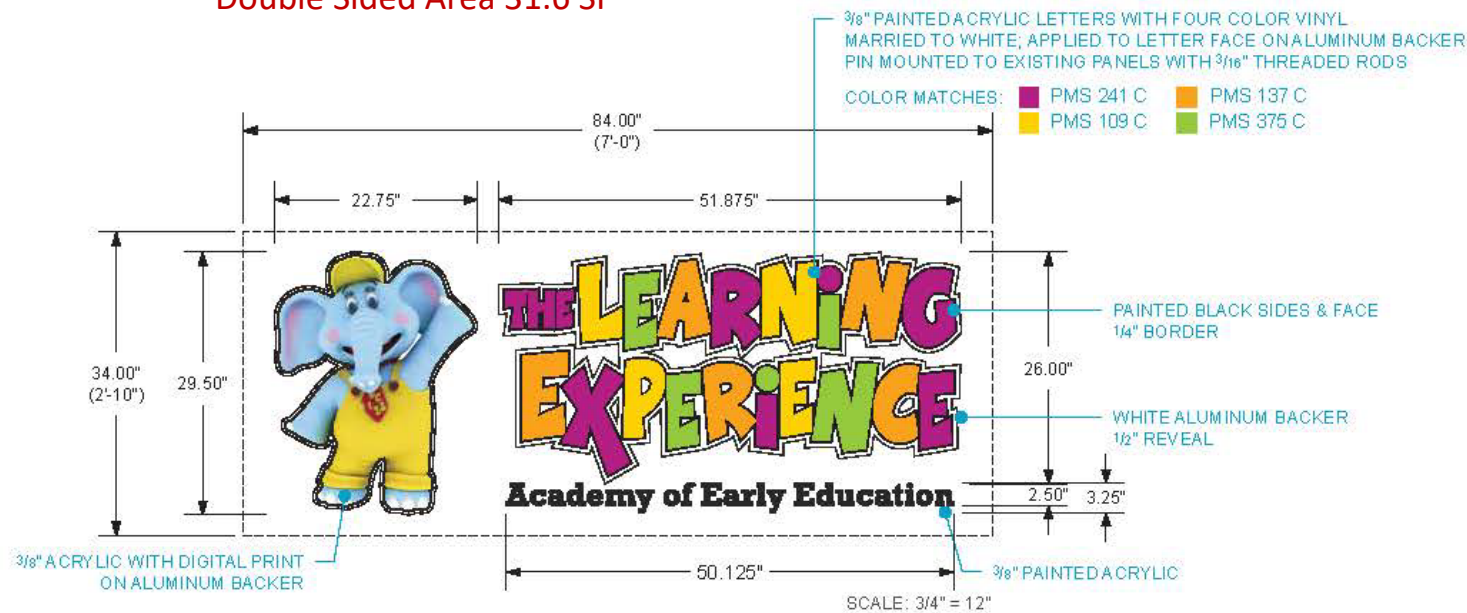

MONUMENT EFIS/MASONRY PANEL PROVIDED BY OTHERS

LETTER SPECIFICATIONS

- 3/8" THICK ACRYLIC PAINTED BLACK WITH FOUR COLOR VINYL MARRIED TO WHITE LOGO TO BE DIGITALLY PRINTED GRAPHIC
- 0.080 ALUMINUM BACKER PANEL FABRICATED IN 2 PIECES, INSTALLED FLUSH AGAINST ONE ANOTHER, PAINTED WHITE
- MOUNTING HARDWARE: PIN MOUNTED WITH 3/16" THREADED ROD. HOLE TO BE FILLED WITH ADHESIVE

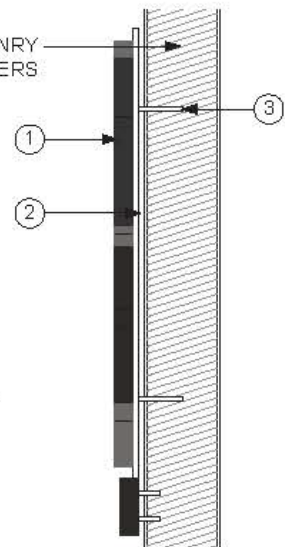

SCALE: NTS

IDENTITI	425 N Martingale Rd 18th Floor Schaumburg, IL 60173 Office 847.301.0510 identiti.net	W.O. No. 33574 Address 652 Burnt Sienna Drive City, ST Middleton, WI 53593	Orig. Draft 05.06.2024 Project Mgr. N/A Designer IDV	Rev. Art N/A Rev. Date 00.00.0000 Page Rev. 000	Color Palette Face: White Acrylic Vinyl: Digital Print (Logo & PMS matches) Tagline: PMS Black C	Backer & Return: White N/A N/A	Signage M1 Monument Sign
-----------------	--	--	--	---	---	--------------------------------------	---------------------------------------

THIS SIGN DESIGN IS EXCLUSIVE PROPERTY OF IDENTITI RESOURCES, LTD., AND IS THE RESULT OF THE ORIGINAL AND CREATIVE WORK OF ITS EMPLOYEES. THIS DRAWING IS SUBMITTED TO THE CUSTOMER FOR THE SOLE PURPOSE OF PURCHASE OF THE DESIGN OR SIGNAGE MANUFACTURED TO THIS DESIGN, BY IDENTITI RESOURCES, LTD. DISTRIBUTION TO OR USE OF THIS SIGN DESIGN BY ANYONE OUTSIDE OF THE CUSTOMER'S ORGANIZATION, WITHOUT EXPRESSED, WRITTEN AUTHORIZATION BY IDENTITI RESOURCES, LTD. IS PROHIBITED.

Floor Plan (Excerpt from Permit Set A-042)

