



IMAGINATION CENTER AT REINDAHL PARK

100% CONSTRUCTION DOCUMENTS DRAWINGS


JULY 29, 2024 | CONTRACT #XXXX/MINUS #17085

LIBRARY: 1814 PARKSIDE DRIVE
MADISON, WI 53704

PAVILION: 1818 PARKSIDE DRIVE
MADISON, WI 53704




JLA
ARCHITECTS

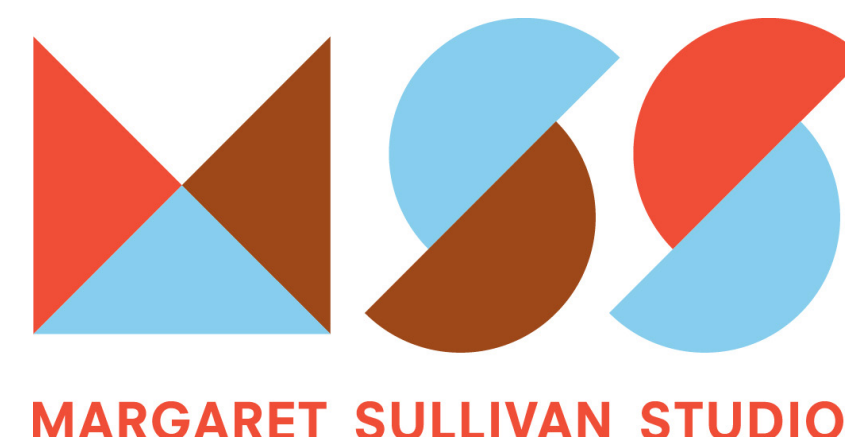

GRāEF



Thornton Tomasetti

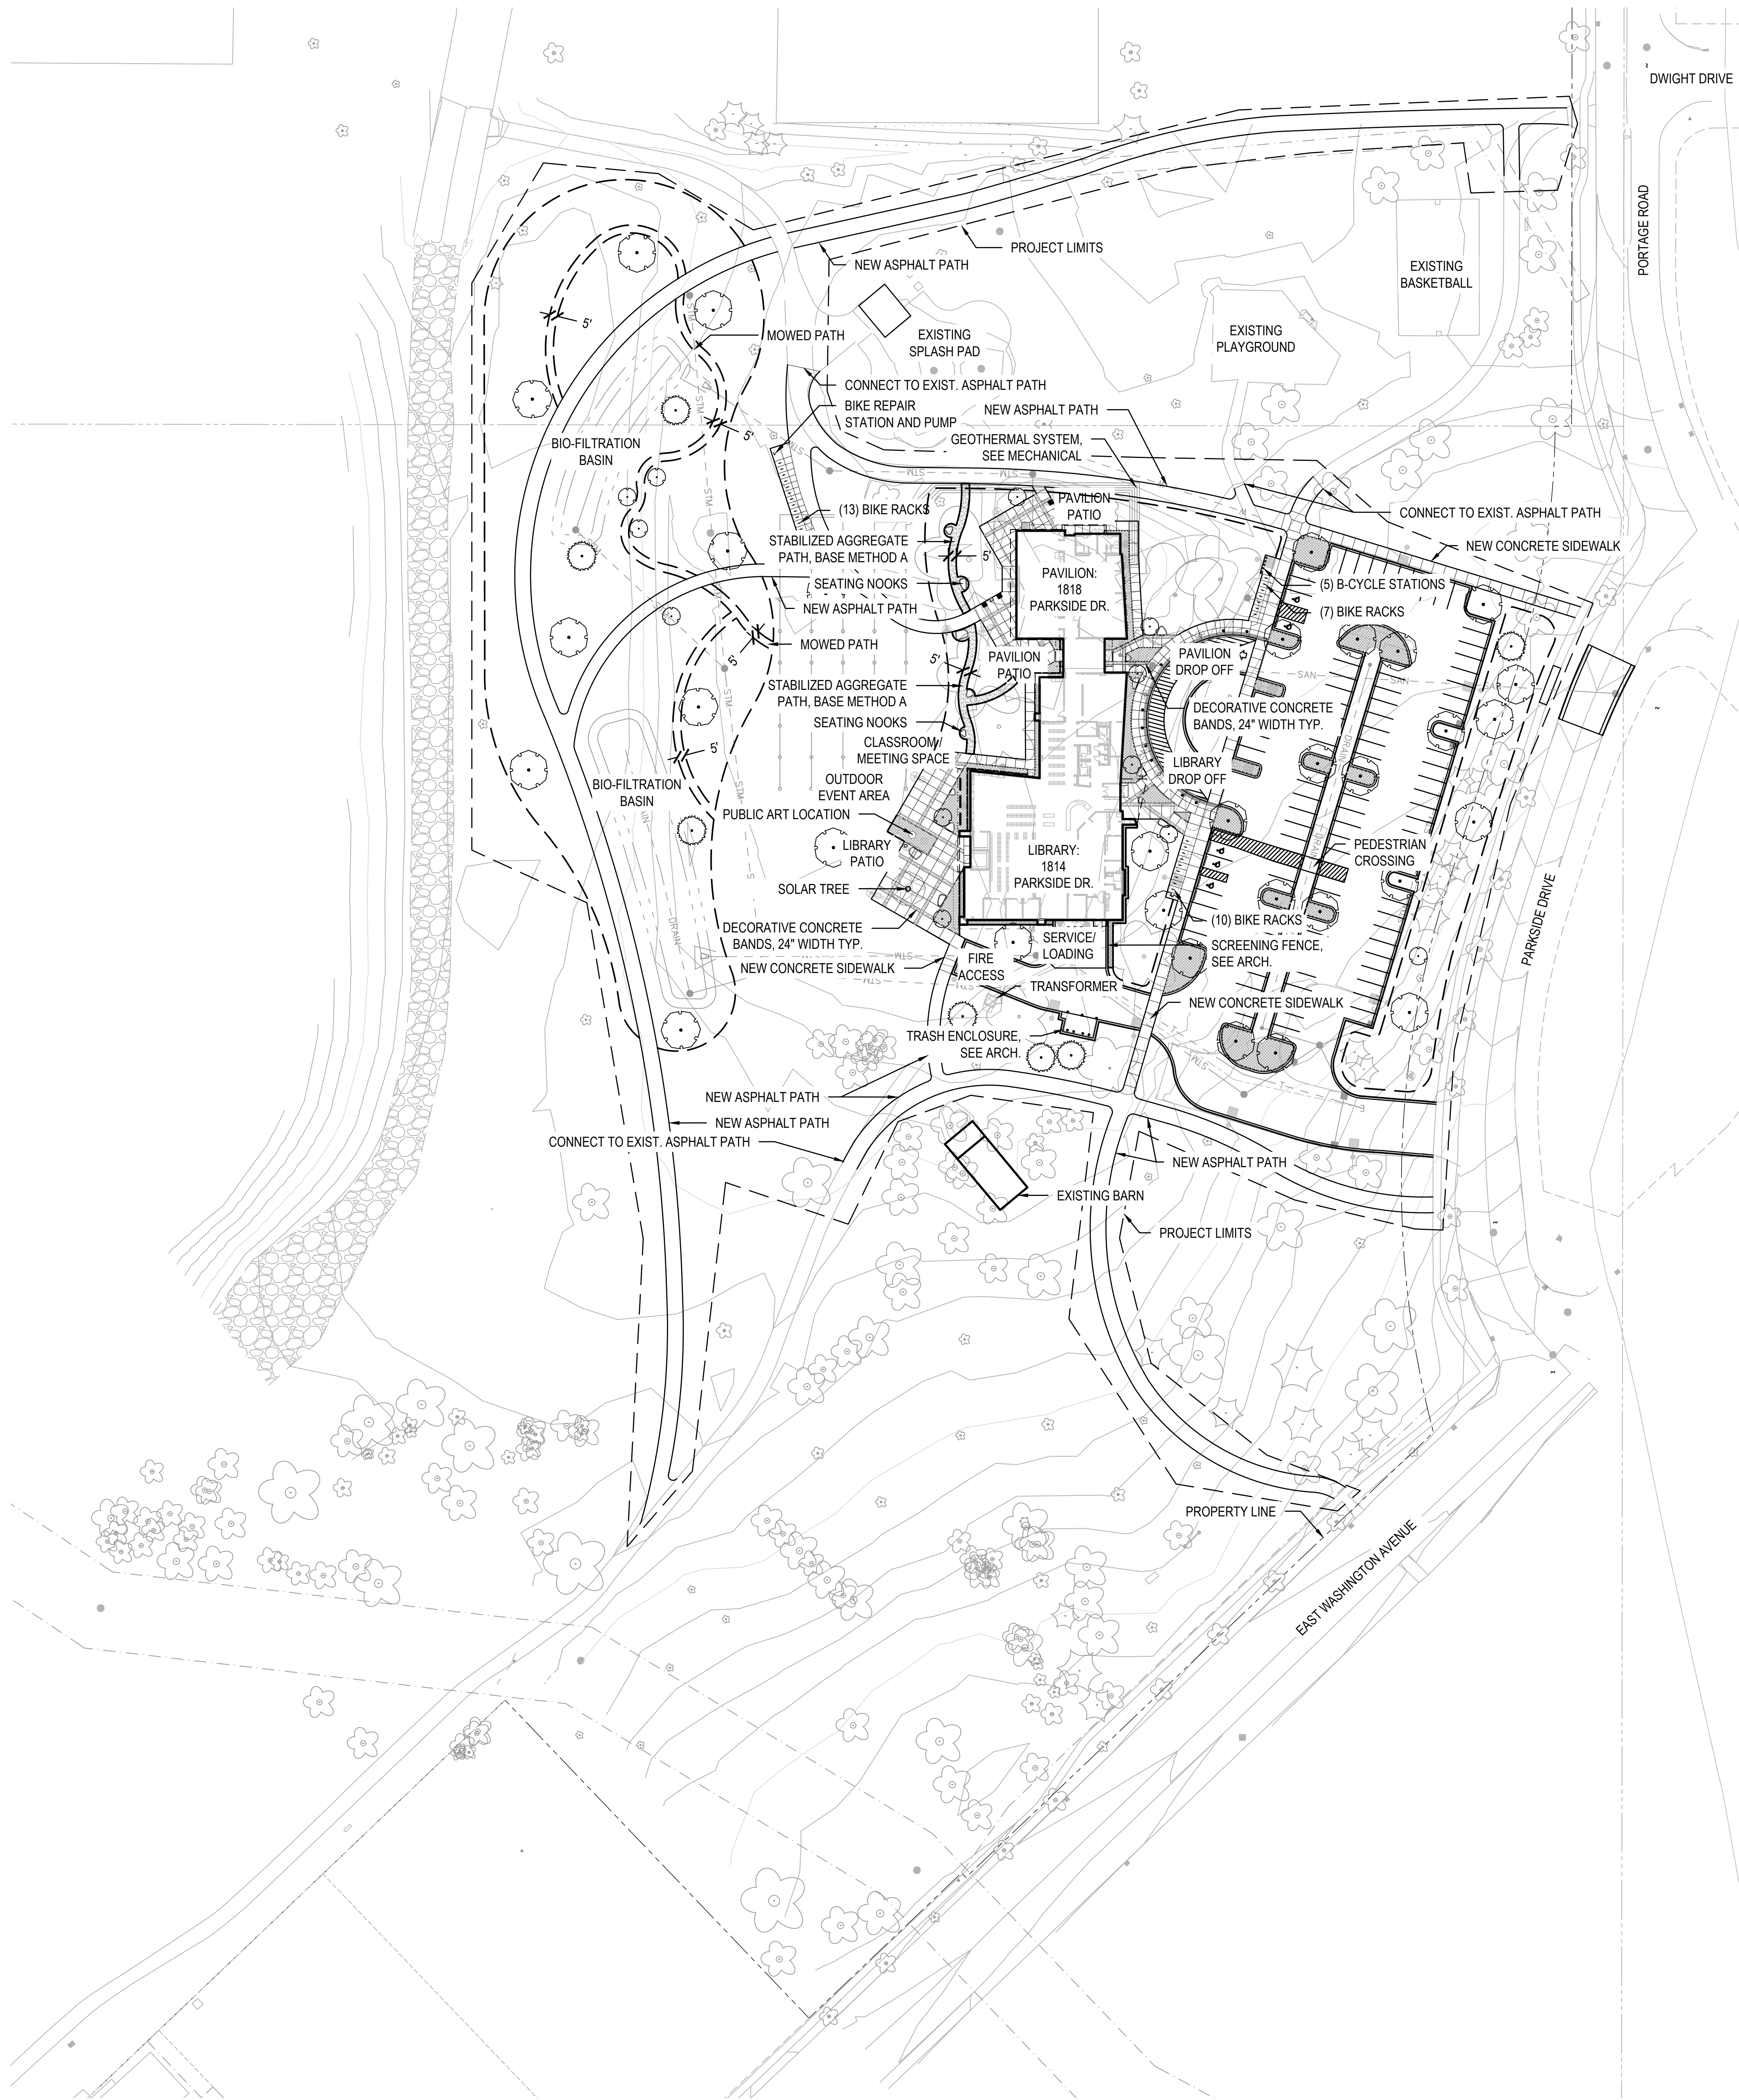

- LEGEND
- SHREDDED HARDWOOD MULCH
 - STONE MULCH
 - DECORATIVE CONCRETE
 - STABILIZED AGGREGATE PATH, SEE 10/L501
 - METAL BED EDGING, SEE 7/L501
 - SPADED BED EDGING, SEE 6/L501
 - STONE MAINTENANCE EDGE, SEE 8/L501
 - PROJECT LIMITS
 - EXISTING SITE FEATURES
 - PROPERTY LINE
 - MULCH TREE RING
 - FUTURE PUBLIC ART LOCATION
 - EXISTING EVERGREEN TREE
 - EXISTING DECIDUOUS TREE
 - PROPOSED EVERGREEN TREE
 - PROPOSED ORNAMENTAL TREE
 - PROPOSED SHADE TREE

NOTE: SEE L104 FOR PROPOSED TREE SPECIES

- PLAN NOTES
- FIELD VERIFY SURVEY INFORMATION AND SITE CONDITIONS PRIOR TO START OF CONSTRUCTION AND REPORT ANY DISCREPANCIES TO LANDSCAPE ARCHITECT. CONTACT DIGGER'S HOTLINE TO LOCATE ALL PUBLIC AND PRIVATE UTILITIES PRIOR TO THE START OF CONSTRUCTION. ANY DAMAGE CAUSED TO EXISTING UTILITIES, EITHER SHOWN OR NOT, SHALL BE REPAIRED AND PAID FOR AT THE CONTRACTOR'S EXPENSE.
 - PROTECT ALL BENCHMARKS. PROTECT ALL EXISTING PAVEMENTS, CURBS, UTILITIES, AND OTHER IMPROVEMENTS TO REMAIN FROM CONSTRUCTION ACTIVITIES. INCLUDE ANY RELOCATED BENCHMARKS IN AS-BUILT DRAWINGS.
 - PROVIDE CONSTRUCTION STAKING FOR ALL HORIZONTAL AND VERTICAL ALIGNMENTS.
 - ANY DEVIATION FROM CONCRETE JOINTING LAYOUT AS SHOWN ON THE PLANS WILL REQUIRE REVIEW AND APPROVAL BY THE LANDSCAPE ARCHITECT PRIOR TO PROCEEDING WITH MODIFICATIONS.
 - RESTORE ALL AREAS DISTURBED BY CONSTRUCTION WITHIN OR OUTSIDE OF THE CONSTRUCTION BOUNDARY TO PRE-DISTURBANCE STANDARDS AT NO COST TO THE OWNER OR CITY.
 - CONTACT CITY OF MADISON PRIOR TO PERFORMING ANY WORK WITHIN THE CITY RIGHT OF WAY TO CONFIRM RESTORATION.
 - THE RIGHT OF WAY IS THE SOLE JURISDICTION OF THE CITY OF MADISON AND IS SUBJECT TO CHANGE AT ANY TIME PER THE RECOMMENDATION OF TRAFFIC ENGINEERING AND ENGINEERING DIVISIONS. FORWARD ANY CHANGES PROPOSED BY CITY OFFICIALS TO LANDSCAPE ARCHITECT FOR CONSIDERATION AND DIRECTION BEFORE PROCEEDING.
 - SEE CIVIL DRAWINGS FOR LAYOUT AND DIMENSIONING OF ALL PAVEMENTS.



JLA
ARCHITECTS

MADISON | MILWAUKEE | DENVER
JLA-AP.COM



JLA PROJECT NUMBER: 20-0928



MADISON
PUBLIC
LIBRARY

play
MADISON
PARKS

IMAGINATION CENTER
AT REINDAHL PARK

100% CD Set

DATE OF ISSUANCE JULY 29, 2024

REVISION SCHEDULE		
Mark	Description	Date

SHEET TITLE

SITE PLAN


SHEET NUMBER

L103

KEYNOTE SCHEDULE	
MARK	NOTE
01.01	ALIGN WALL FACES
01.03	ALIGN CENTER OF WALL WITH GRID LINE
01.04	ART WALL NO PLUMBING OR HVAC IN THIS WALL, FLOOR TO CEILING
01.09	LADDER STORAGE
01.10	PAVILION SPACES TRASH & RECYCLING
03.02	6" CONCRETE-FILLED PAINTED STEEL BOLLARDS WITH CROWNED CAP - SEE CIVIL DRAWINGS FOR BASE DETAILS
03.04	SLOPE SLAB ON GRADE AS SHOWN WITHIN ROOM, NO MORE THAN 1:20 TO DRAIN
05.02	SHIPS LADDER TO ROOF
05.07	DOWNSPOUT
07.06	ROOF LINE ABOVE
07.07	CLERESTORY ROOF (ABOVE)
08.06	CLERESTORY WINDOWS (ABOVE)
08.08	BORROWED LITE WINDOWS (ABOVE)
10.03	FOLDING PANEL PARTITION - CC TO COORDINATE AND CONFIRM POCKET DIMENSION WITH FINAL PARTITION SELECTION
10.22	INTEGRATED BOOKSHELF - BOARD BOOKS
10.23	BENCH SEATING AT WINDOWS
10.24	EXTERIOR ALUMINUM SHADING DEVICE - SEE EXTERIOR ELEVATIONS
10.25	EXPANSION JOINT LOCATION
10.26	LOGO WALL
10.31	PRIVACY FENCE - SEE SITE PLANS AND DETAILS
11.17	EXTERIOR BOOK DROP, 24" MIN. WIDTH
26.10	POWER PACK FOR EXTERIOR SIGNAGE - CC TO COORDINATE FINAL LOCATION AND SPACING NEEDS WITH EXTERIOR SIGNAGE CONTRACTOR
32.01	METAL & CABLE RAIL TRELLIS PANELS
32.02	6'-0" TALL CHAIN LINK FENCE - BOLTED TO CONCRETE SLAB WITH 36" WIDE DOUBLE SWING GATES

FLOOR PLAN KEY	
	LOCATION OF IN-FLOOR RADIANT HEATING. REFER TO MECHANICAL DRAWINGS FOR FURTHER INFORMATION, AND INTERIORS DRAWINGS FOR FINISH FLOOR INSTALLATION WITHIN THESE AREAS

GENERAL NOTES - FLOOR PLANS	
1.	SEE SHEET A131 FOR INTERIOR ELEVATION TAGS.
2.	DIMENSIONS AT CMU WALLS ARE TO FACE OF WALLS UNLESS OTHERWISE NOTED.
3.	DIMENSIONS AT STUD WALLS ARE TO FACE OF STUD UNLESS OTHERWISE NOTED.
4.	WINDOW & DOOR LOCATION DIMENSIONS ARE TO ROUGH OPENING ENDS OF WINDOW / DOOR UNLESS OTHERWISE NOTED. CONTRACTOR SHALL VERIFY ALL ROUGH OPENINGS WITH MANUFACTURER.
5.	ALL INTERIOR CMU WALL TYPES SHALL BE TYPE MB, UNLESS NOTED OTHERWISE.
6.	ALL INTERIOR STUD WALLS SHALL BE TYPE SG, UNLESS NOTED OTHERWISE.
7.	ALL WOOD EXPOSED TO THE EXTERIOR OR IN CONTACT WITH CONCRETE OR MASONRY SHALL BE PRESSURE-TREATED.
8.	PROVIDE BATT INSULATION AT INTERIOR WALLS AS SHOWN ON THE PLANS. SEE INTERIOR WALL TYPE ASSEMBLIES FOR ADDITIONAL INFORMATION.
9.	FIELD VERIFY ALL CABINERY LAYOUTS AND COORDINATE WITH THE DIMENSIONAL REQUIREMENTS OF ALL APPLIANCES & FIXTURES. PROVIDE FINISHED END PANELS AT ALL EXPOSED CABINERY ENDS.
10.	PROVIDE 3/4" FIRE-RETARDANT TREATED PLYWOOD AS BACKING PANELS FOR ELECTRICAL EQUIPMENT. INSTALL AT 1'-0" APT TO FINISHED CEILING. PAINT PLYWOOD TO MATCH ADJACENT WALL FINISH. COORDINATE FINAL SIZE AND LOCATION WITH ELECTRICAL CONTRACTOR.
11.	FURNITURE IS FOR REFERENCE ONLY AND NOT IN CONTRACT.
12.	DOOR FRAMES ARE 4" FROM ADJACENT WALL TO HINGE OF JAMB U.N.O.

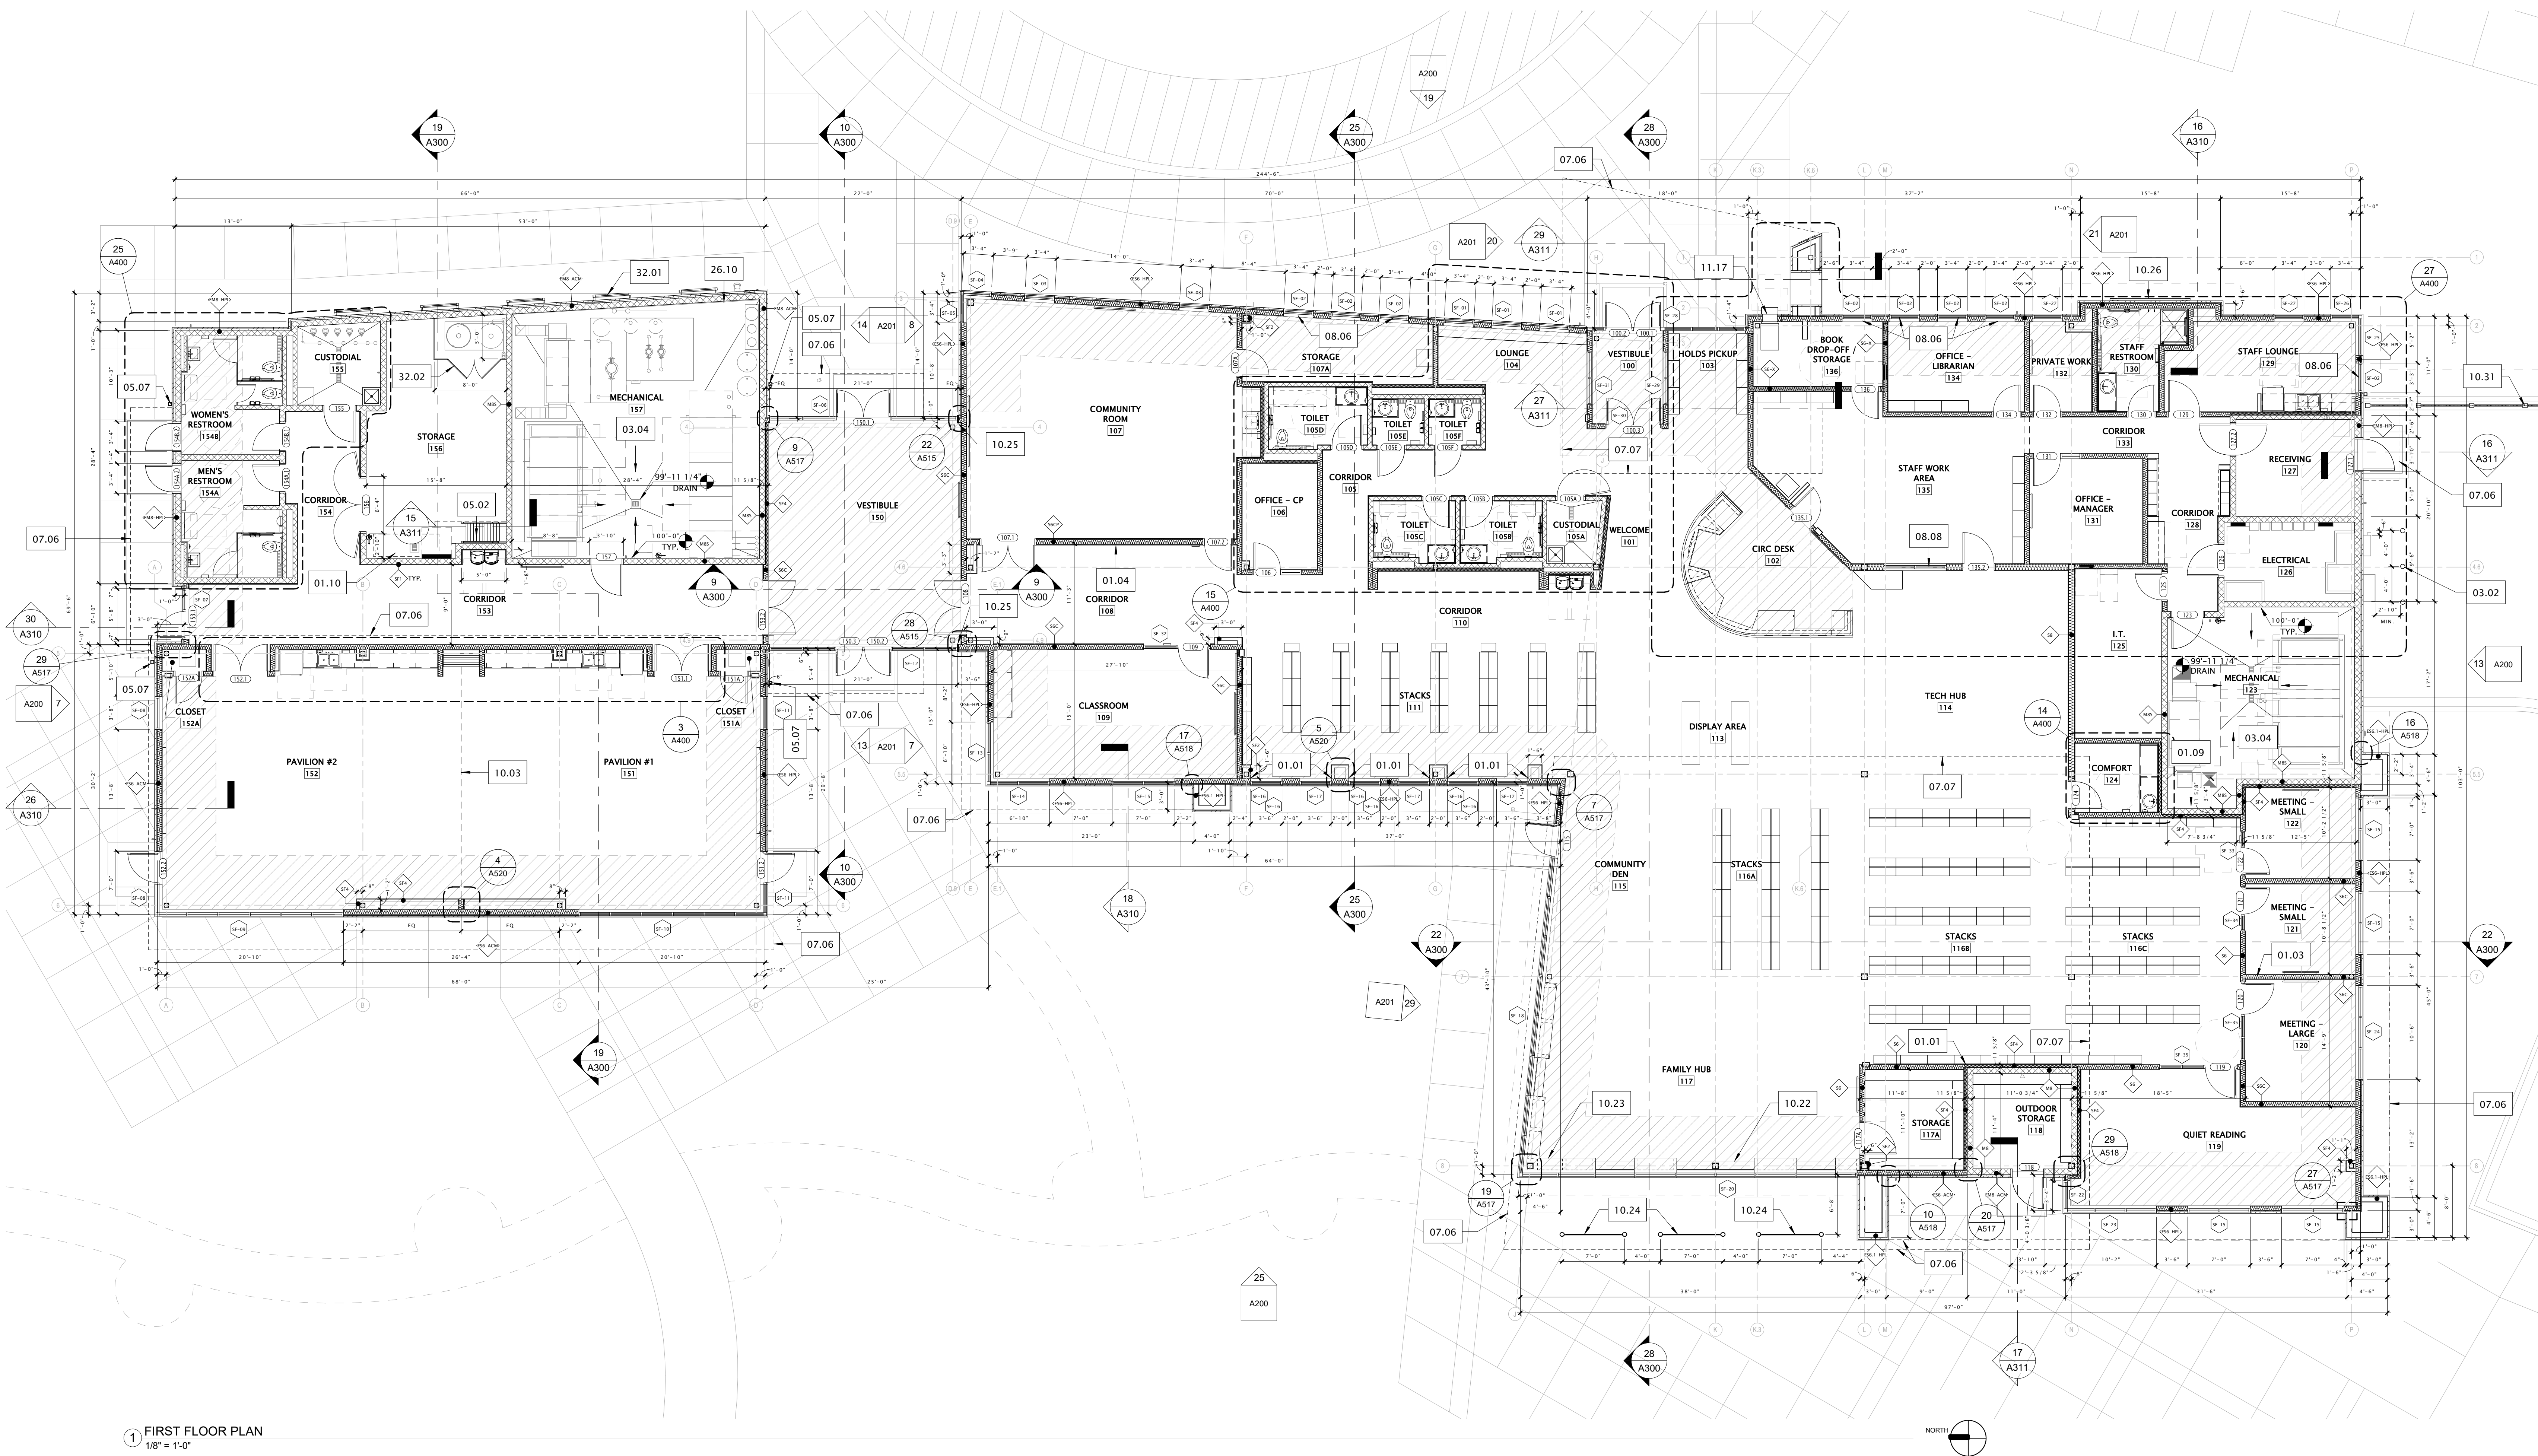

1 FIRST FLOOR PLAN
1/8" = 1'-0"



MADISON | MILWAUKEE | DENVER
JLA-AP.COM

JLA PROJECT NUMBER: 20-0928



MADISON
PUBLIC
LIBRARY

play
MADISON
PARKS

IMAGINATION CENTER
AT REINDAHL PARK

100% CD SET

PROGRESS DOCUMENTS

These documents reflect progress and intent and may be subject to change, including additional detail. These are not final construction documents and should not be used for final bidding or construction-related purposes.

DATE OF ISSUANCE JULY 29, 2024

REVISION SCHEDULE		
Mark	Description	Date

SHEET TITLE

FIRST FLOOR PLAN

SHEET NUMBER

A101

GENERAL NOTES - EXTERIOR ELEVATIONS

- COORDINATE WITH ARCHITECT THE LOCATION OF ALL MEP-RELATED PENETRATIONS OF THE EXTERIOR ENVELOPE.
- COORDINATE WITH ARCHITECT THE LOCATION OF ALL EXTERIOR MATERIAL PANEL JOINTS, CONTROL JOINTS, AND EXPANSION JOINTS. GC SHALL INCLUDE DIMENSIONED JOINT LOCATIONS AS PART OF SHOP DRAWINGS.
- TRESPA PANELS TO BE BID AND INSTALLED AS SHOWN IN DRAWINGS WITH REGARDS TO SIZE, LOCATION, AND COLOR.

EXTERIOR MATERIALS SCHEDULE

MARK	DESCRIPTION	MANUFACTURER	TYPE / STYLE	DIMENSIONS	COLOR	NOTES
1	HIGH PRESSURE LAMINATE (HPL) WALL PANELS	TRESPA METEON	WOOD DECOR / PROFILED EDGES	10" x 14'-0"	MILANO TERRA	MATTE FINISH; TS300 CONCEALED FASTENING
2	HIGH PRESSURE LAMINATE (HPL) WALL PANELS	TRESPA METEON	NATURAL DECOR	SEE PLANS	TEMPERED GREY	MATTE FINISH; TS200 CONCEALED FASTENING
3	HIGH PRESSURE LAMINATE (HPL) WALL PANELS	TRESPA METEON	UNI COLOR	SEE PLANS	DARK GREEN	SATIN FINISH; TS200 CONCEALED FASTENING
4	HIGH PRESSURE LAMINATE (HPL) WALL PANELS	TRESPA METEON	UNI COLOR	SEE PLANS	VERDIGRIS	SATIN FINISH; TS200 CONCEALED FASTENING
5	HIGH PRESSURE LAMINATE (HPL) WALL PANELS	TRESPA METEON	UNI COLOR	SEE PLANS	TRANSLUCENT GREEN	SATIN FINISH; TS200 CONCEALED FASTENING
6	HIGH PRESSURE LAMINATE (HPL) WALL PANELS	TRESPA METEON	UNI COLOR	SEE PLANS	AQUAMARINE	SATIN FINISH; TS200 CONCEALED FASTENING
7	HIGH PRESSURE LAMINATE (HPL) WALL PANELS	TRESPA METEON	UNI COLOR	SEE PLANS	COBALT BLUE	SATIN FINISH; TS200 CONCEALED FASTENING
8	HIGH PRESSURE LAMINATE (HPL) WALL PANELS	TRESPA METEON	UNI COLOR	SEE PLANS	OCEAN GREY	SATIN FINISH; TS200 CONCEALED FASTENING
9	HIGH PRESSURE LAMINATE (HPL) WALL PANELS	TRESPA METEON	UNI COLOR	SEE PLANS	LAVENDER BLUE	SATIN FINISH; TS200 CONCEALED FASTENING
10	HIGH PRESSURE LAMINATE (HPL) WALL PANELS	TRESPA METEON	UNI COLOR	SEE PLANS	BLUISH GREY	SATIN FINISH; TS200 CONCEALED FASTENING
11	HIGH PRESSURE LAMINATE (HPL) WALL PANELS	TRESPA METEON	UNI COLOR	SEE PLANS	SILVER GREY	SATIN FINISH; TS200 CONCEALED FASTENING
12	ALUMINUM COMPOSITE MATERIAL (ACM) WALL PANELS	ALUCOBOND PLUS	NATURAL COLLECTION	SEE PLANS	CORTEN	EASYFIX FASTENING
13	HIGH PRESSURE LAMINATE (HPL) WALL PANEL OPENING	TRESPA METEON-WRAPPED	UNI COLOR	SEE PLANS	VERDIGRIS	SATIN FINISH; TS200 CONCEALED FASTENING
14	HIGH PRESSURE LAMINATE (HPL) WALL PANEL OPENING	TRESPA METEON-WRAPPED	UNI COLOR	SEE PLANS	TRANSLUCENT GREEN	SATIN FINISH; TS200 CONCEALED FASTENING
15	HIGH PRESSURE LAMINATE (HPL) SOFFIT PANEL	TRESPA METEON SOFFIT	WOOD DECOR / PROFILED EDGES	10" x 14'-0"	MILANO TERRA	MATTE FINISH; TS300 CONCEALED FASTENING
16	METAL COMPOSITE MATERIAL (MCM) PANELS	CMG (COATED METALS GROUP)	SYSTEM 1000	SEE PLANS	EXTRA DARK BRONZE	
17	METAL COMPOSITE MATERIAL (MCM) PANELS	CMG (COATED METALS GROUP)	SYSTEM 1000	SEE PLANS	DARK GREEN	
18	METAL COMPOSITE MATERIAL (MCM) SOFFIT	CMG (COATED METALS GROUP)	SYSTEM 1000	SEE PLANS	EXTRA DARK BRONZE	
19	ALUMINUM STOREFRONT WINDOW / DOOR SYSTEM	KAWNEER	TRIFAB 451T / 500 WIDE STILE	SEE PLANS	CLEAR ANODIZED	
20	ROOF AWNING - METAL FRAMED WITH TIE-RODS	--	--	SEE PLANS	TIE-RODS = DARK BRONZE; FASCIA COLORS VARY	
21	EPDM ROOF	FIRESTONE	RUBBERGARD	SEE PLANS	BLACK	
22	METAL & CABLE RAIL TRELLIS PANELS (OR EQUAL)	CITYSCAPES, NATURESCREEN	ALUMINUM FRAMED WITH WIRE MESH	SEE PLANS	WHITE	
23	METAL WALL COPING / GRAVEL STOP	PAC-CLAD (OR EQUAL)	PREFINISHED ALUMINUM	SEE PLANS	DARK BRONZE	
24	METAL WALL COPING / GRAVEL STOP	PAC-CLAD (OR EQUAL)	PREFINISHED ALUMINUM	SEE PLANS	DARK GREEN	
25	BUILDING LOGO	SEE EXTERIOR ELEVATIONS - SIGNAGE	--	SEE PLANS	TO MATCH MADISON PUBLIC LIBRARY COLORS	
26	DIMENSIONAL BUILDING LETTERING	SEE EXTERIOR ELEVATIONS - SIGNAGE	--	SEE PLANS	TBD	
27	EXTERIOR ALUMINUM SHADING DEVICE	REVAMP PANELS (OR EQUAL)	NEST PATTERN (OR EQUAL)	SEE PLANS	POWDER-COATED TO MATCH TRESPA LAVENDER BLUE, COBALT BLUE, DARK GREEN	
28	ALUMINUM DOWNSPOUT & COLLECTION BOX	FABRICATED	INDUSTRIAL - CLOSED PROFILE	SEE PLANS	DARK BRONZE	
29	STEEL ACCESS DOOR	THERMA-TRU (OR EQUAL)	INSULATED	SEE PLANS	DARK BRONZE	
30	THRU-WALL SCUPPER / SCUPPER NOTCH	PAC-CLAD (OR EQUAL)	PREFINISHED ALUMINUM	SEE PLANS	TO MATCH ADJACENT WALL MATERIAL	
31	LAMBS TONGUE DRAIN	ZURN (OR EQUAL)	--	SEE PLANS	NICKEL BRONZE	
32	MECHANICAL LOUVER	--	--	SEE PLANS	TO MATCH ADJACENT WALL MATERIAL	
33	FENCE	CITYSCAPES, COVRIT SCREENING SYSTEMS	ALUMINUM FRAMED WITH INFILL PANELS	SEE PLANS	TBD	
34	THRU-WALL BOOK DROP	TBD	--	SEE PLANS	TBD	
35	FOUNDATION COVER	GLASTEEL	GLASLINER FRP FOUNDATION LINER	SEE PLANS	BLACK	

7 NORTH ELEVATION - OVERALL
1/8" = 1'-0"13 SOUTH ELEVATION - OVERALL
1/8" = 1'-0"19 EAST ELEVATION - OVERALL
1/8" = 1'-0"25 WEST ELEVATION - OVERALL
1/8" = 1'-0"JLA
ARCHITECTSMADISON | MILWAUKEE | DENVER
JLA-AP.COM

JLA PROJECT NUMBER: 20-0928

MADISON
PUBLIC
LIBRARYplay
MADISON
PARKSIMAGINATION CENTER
AT REINDAHL PARK

100% CD SET

PROGRESS DOCUMENTS

These documents reflect progress and intent and may be subject to change, including additional detail. These are not final construction documents and should not be used for final bidding or construction-related purposes.

DATE OF ISSUANCE JULY 29, 2024

REVISION SCHEDULE

Mark	Description	Date
------	-------------	------

SHEET TITLE

EXTERIOR ELEVATIONS

SHEET NUMBER


A200



PERSPECTIVE - PAVILION SIDE ENTRY



PERSPECTIVE - LIBRARY FROM TURNAROUND

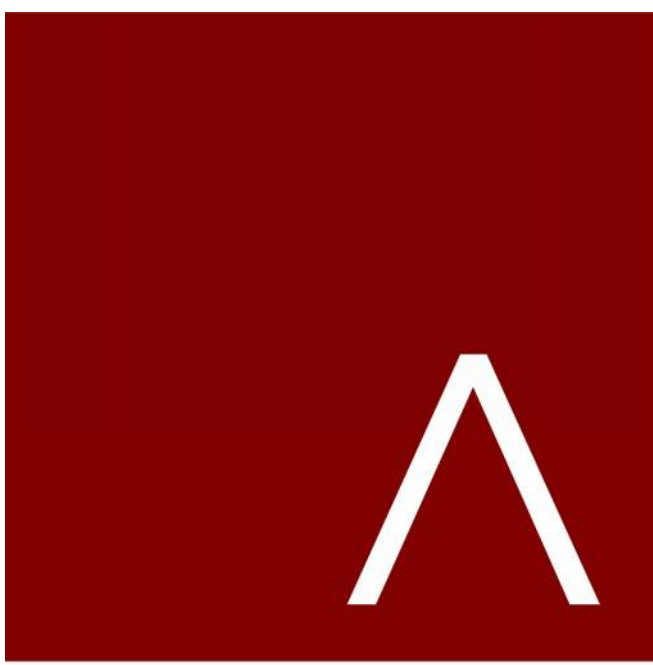

JLA
ARCHITECTS
MADISON | MILWAUKEE | DENVER
JLA-AP.COM

JLA PROJECT NUMBER: 20-0928



IMAGINATION CENTER
AT REINDAHL PARK

ISSUED FOR PLAN REVIEW

DATE OF ISSUANCE JUNE 7, 2024

REVISION SCHEDULE		
Mark	Description	Date

SHEET TITLE

BUILDING
RENDERINGS-
EXTERIOR

SHEET NUMBER


A223



INTERIOR PERSPECTIVE - FRONT DESK TO HALLWAY



INTERIOR PERSPECTIVE - FRONT DESK TO STACKS

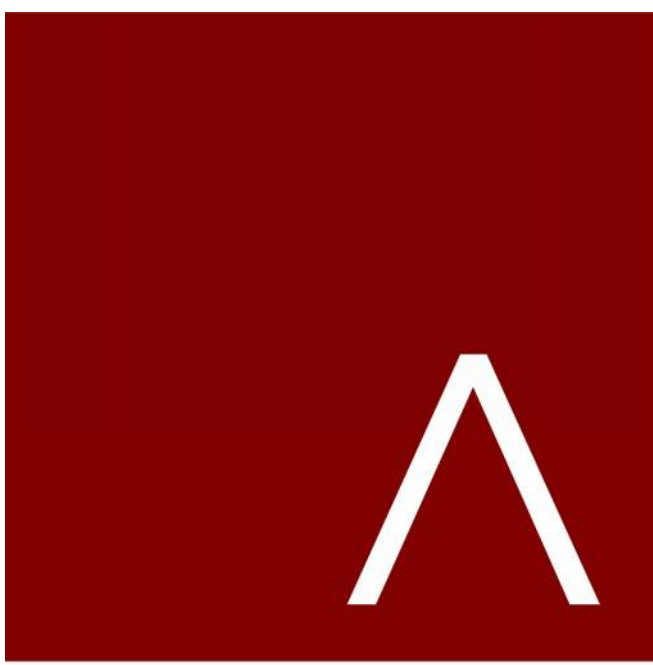

JLA
ARCHITECTS
MADISON | MILWAUKEE | DENVER
JLA-AP.COM

JLA PROJECT NUMBER: 20-0928



MADISON
PUBLIC
LIBRARY

play
MADISON
PARKS

IMAGINATION CENTER
AT REINDAHL PARK

ISSUED FOR PLAN REVIEW

DATE OF ISSUANCE JUNE 7, 2024

REVISION SCHEDULE		
Mark	Description	Date

SHEET TITLE

**BUILDING
RENDERINGS-
INTERIOR**

SHEET NUMBER

A225