

FLOOR PLAN

DATE: 3 MAY 2005

SCALE: 1/16" = 1'-0"

NAI JOB NO.: 305219



NOTES

PLAN MAY CHANGE WITH ELEVATION STUDIES

TOILET COUNT NOT CONFIRMED W/ CODE

FOOD SERVICE HAS NOT REVIEW FOR UPDATES SINCE ST. LOUIS WAS BUILT

AREA


7094 GROSS S.F.

TABLES

BAR	3
MAIN DINING	32
PDR	14

SEATING

MAIN DINING	132
PDR	56
TOTAL	188
(11 FLIP-TOPS)	208
BAR	22
PATIO	36

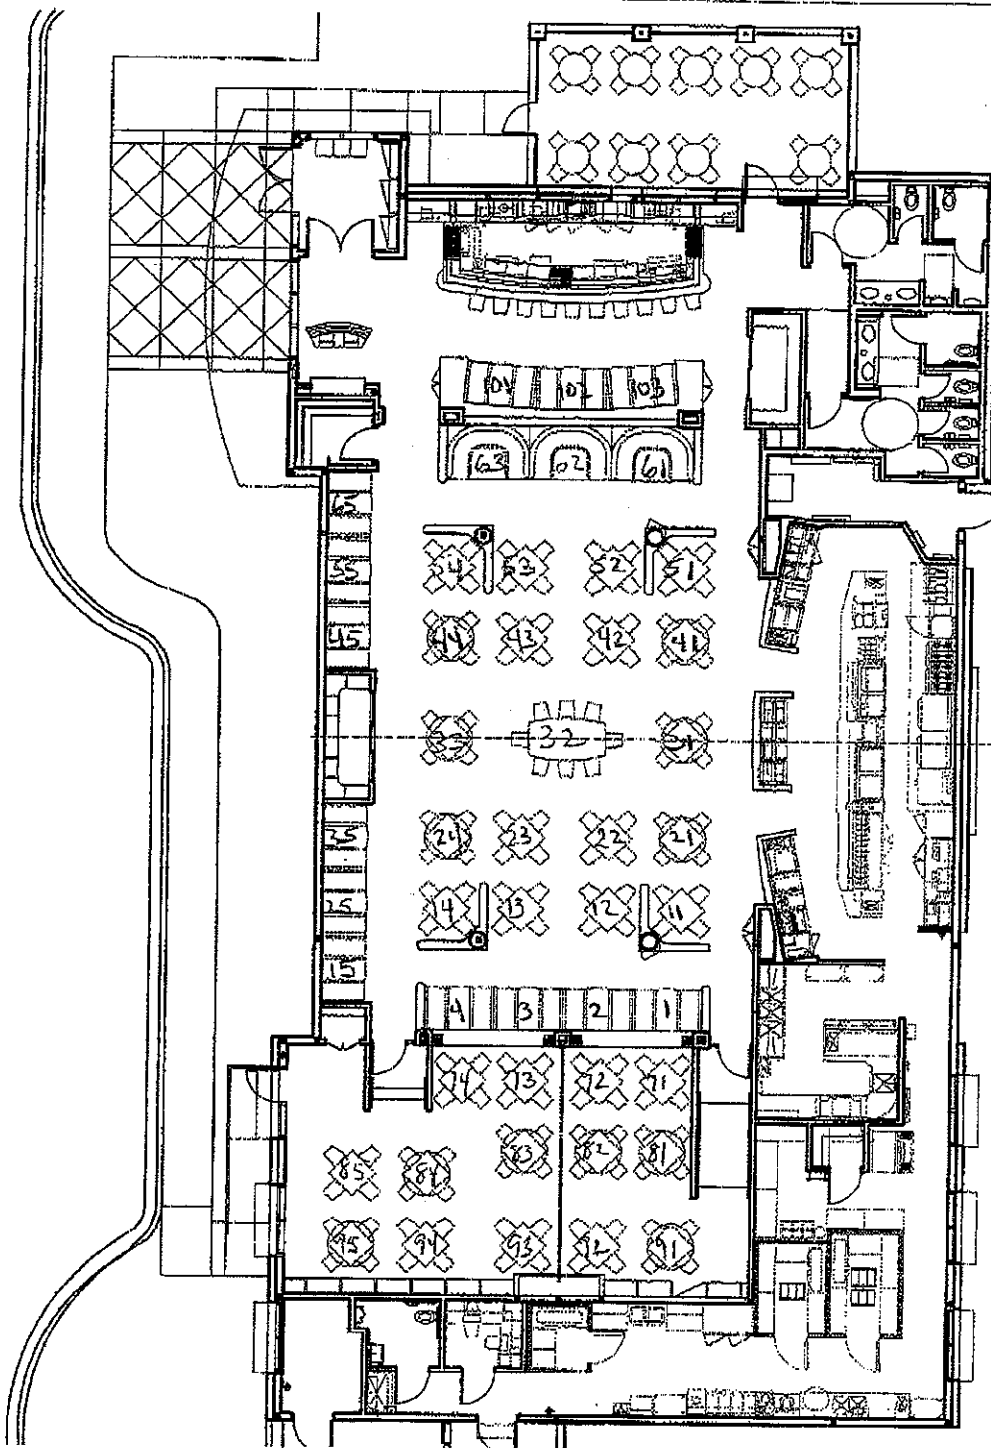

nelsen architects
INC

ARCHITECTURE
INTERIORS
PLANNING

AUSTIN | SCOTTSDALE



Fleming's
HILDALE MALL
MADISON - WISCONSIN

805 CONGRESS AVENUE
AUSTIN, TEXAS 78701
TEL (512) 457-8400
FAX (512) 487-8770