

Application for Change of Licensed Premise  
No Fee Required. Due at 12 Noon two weeks before ALRC meeting.

RECEIVED  
APR - 2 2009  
MADISON CITY CLERK

Applicants must appear before the ALRC. Detailed floor plans (no larger than 8 1/2 x 14) must accompany this form, or request will not be presented to the committee.

Please contact City Zoning (Municipal Building LL-100, 266-4560) A Conditional Use Permit may be required. There is a fee for the Conditional Use Permit.

RECEIVED  
APR 2 2009  
MADISON CITY CLERK

Corporate/Owner Name CEC ENTERTAINMENT, INC.

DBA CHUCK E. CHEESE'S

Address 438 GRAND CANYON DR.

Agent GRANT DINEHART

Capacity 491 PROPOSED OCCUPANCY % Alcohol 1 % % Food 65 %

Description of Expansion Plans: % Games & Merchandise 34 %

PROPOSED 2,450sf EXPANSION TO THE FRONT OF EXISTING BUILDING AND  
RESTAURANT REMODEL. TO INCLUDE NEW SPRINKLER SYSTEM, NEW FURNITURE  
AND GAMES LAYOUT, REMODEL OF EXISTING RESTROOMS, NEW EXTERIOR PAINT  
AND SIGNAGE SCHEME.

Signature of Applicant CEC ENTERTAINMENT, INC.  
Alice Winters Date 04/01/2009  
ALICE WINTERS, ASST. SEC / ASST. TREAS

To be considered at ALRC meeting of MAY 20, 2009

and Common Council Meeting of JUNE 2, 2009

License Type BEER, CLASS B License # 52719 Legistar # 14653

Approved Disapproved


Routed: City Zoning  
Building Inspection Unit - Permit Counter  
Madison Police Department  
Aldersperson 19 - CLEAR

# 01 FURNITURE PLAN

SCALE: 1/8"=1'-0"



BUILDING EXPANSION

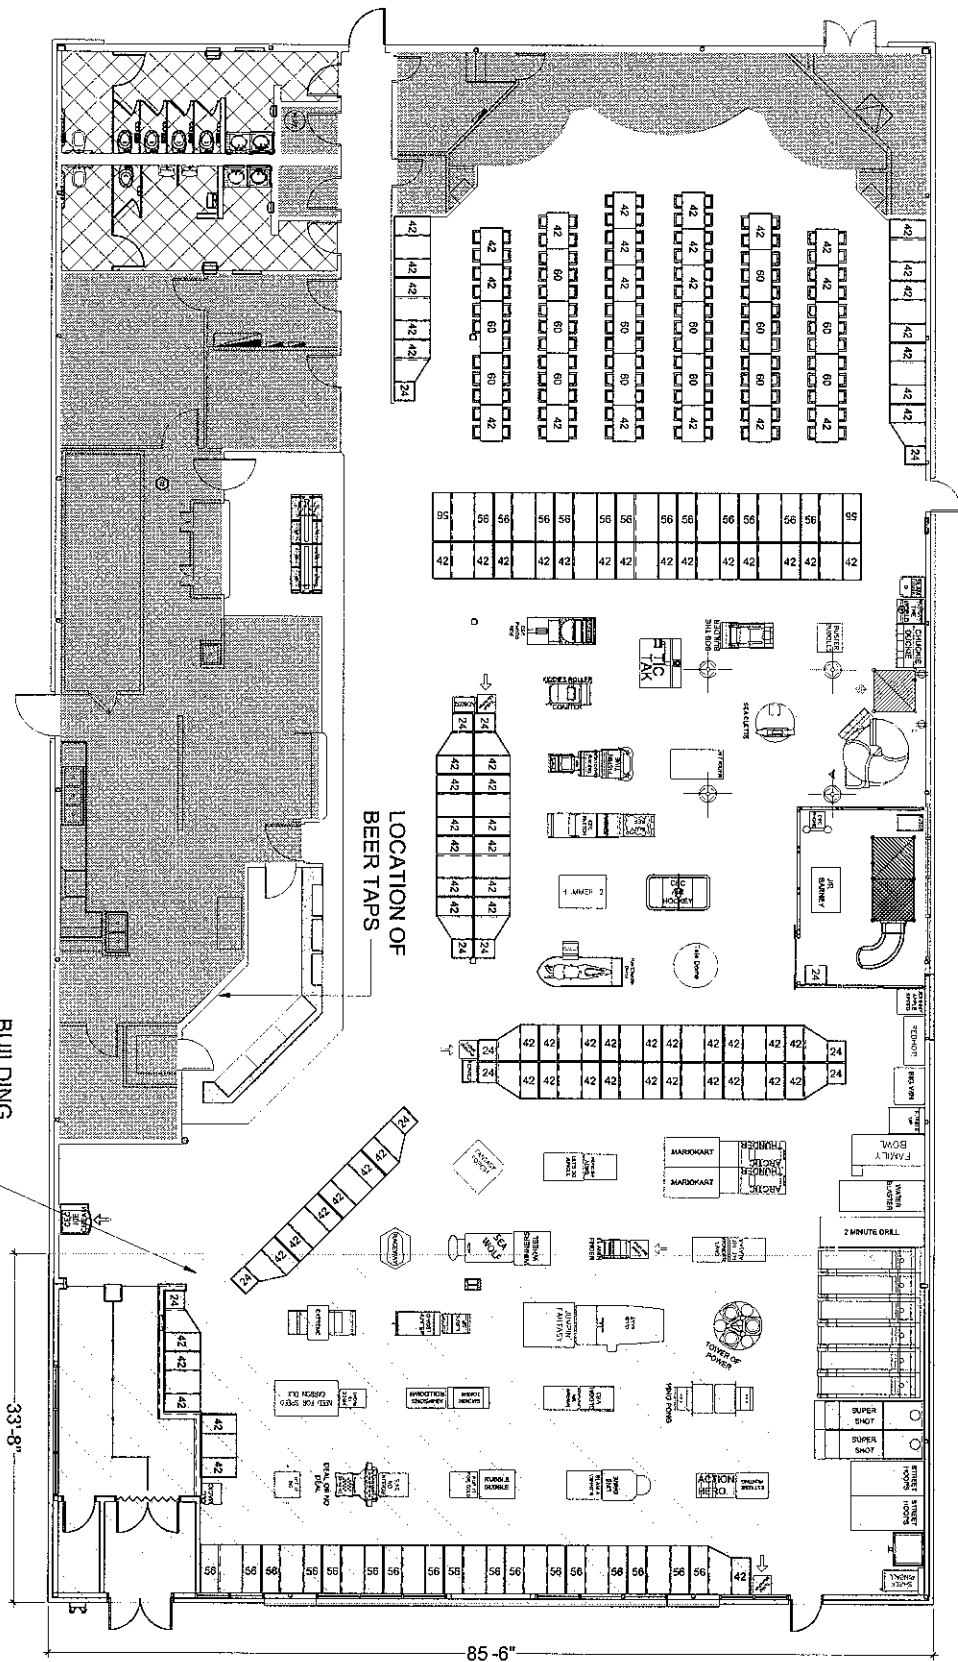

A9.0

PROJECT NO.	2013
DATE	08/14/13
DESIGNER	CAHEN ARCHITECTURAL GROUP P.C.
CLIENT	CHUCKECHIGOS
PROJECT NAME	#604 MADISON WI BUILDING EXPANSION
PROJECT ADDRESS	438 GRAND CANYON DR. MADISON, WI 53719
PROJECT TYPE	RESTAURANT
PHASE	FURNITURE PLAN
SCALE	1/8"=1'-0"
DATE	08/14/13
BY	CAHEN ARCHITECTURAL GROUP P.C.
CHECKED BY	CAHEN ARCHITECTURAL GROUP P.C.
APPROVED BY	CAHEN ARCHITECTURAL GROUP P.C.



#604 MADISON WI  
**CHUCKECHIGOS**  
 BUILDING EXPANSION  
 438 GRAND CANYON DR. MADISON, WI 53719

CAHEN ARCHITECTURAL GROUP P.C.  
 1078 South Allen Hwy  
 Suite 100  
 Madison, WI 53719  
 608.261.1234  
 www.cahenarch.com

