
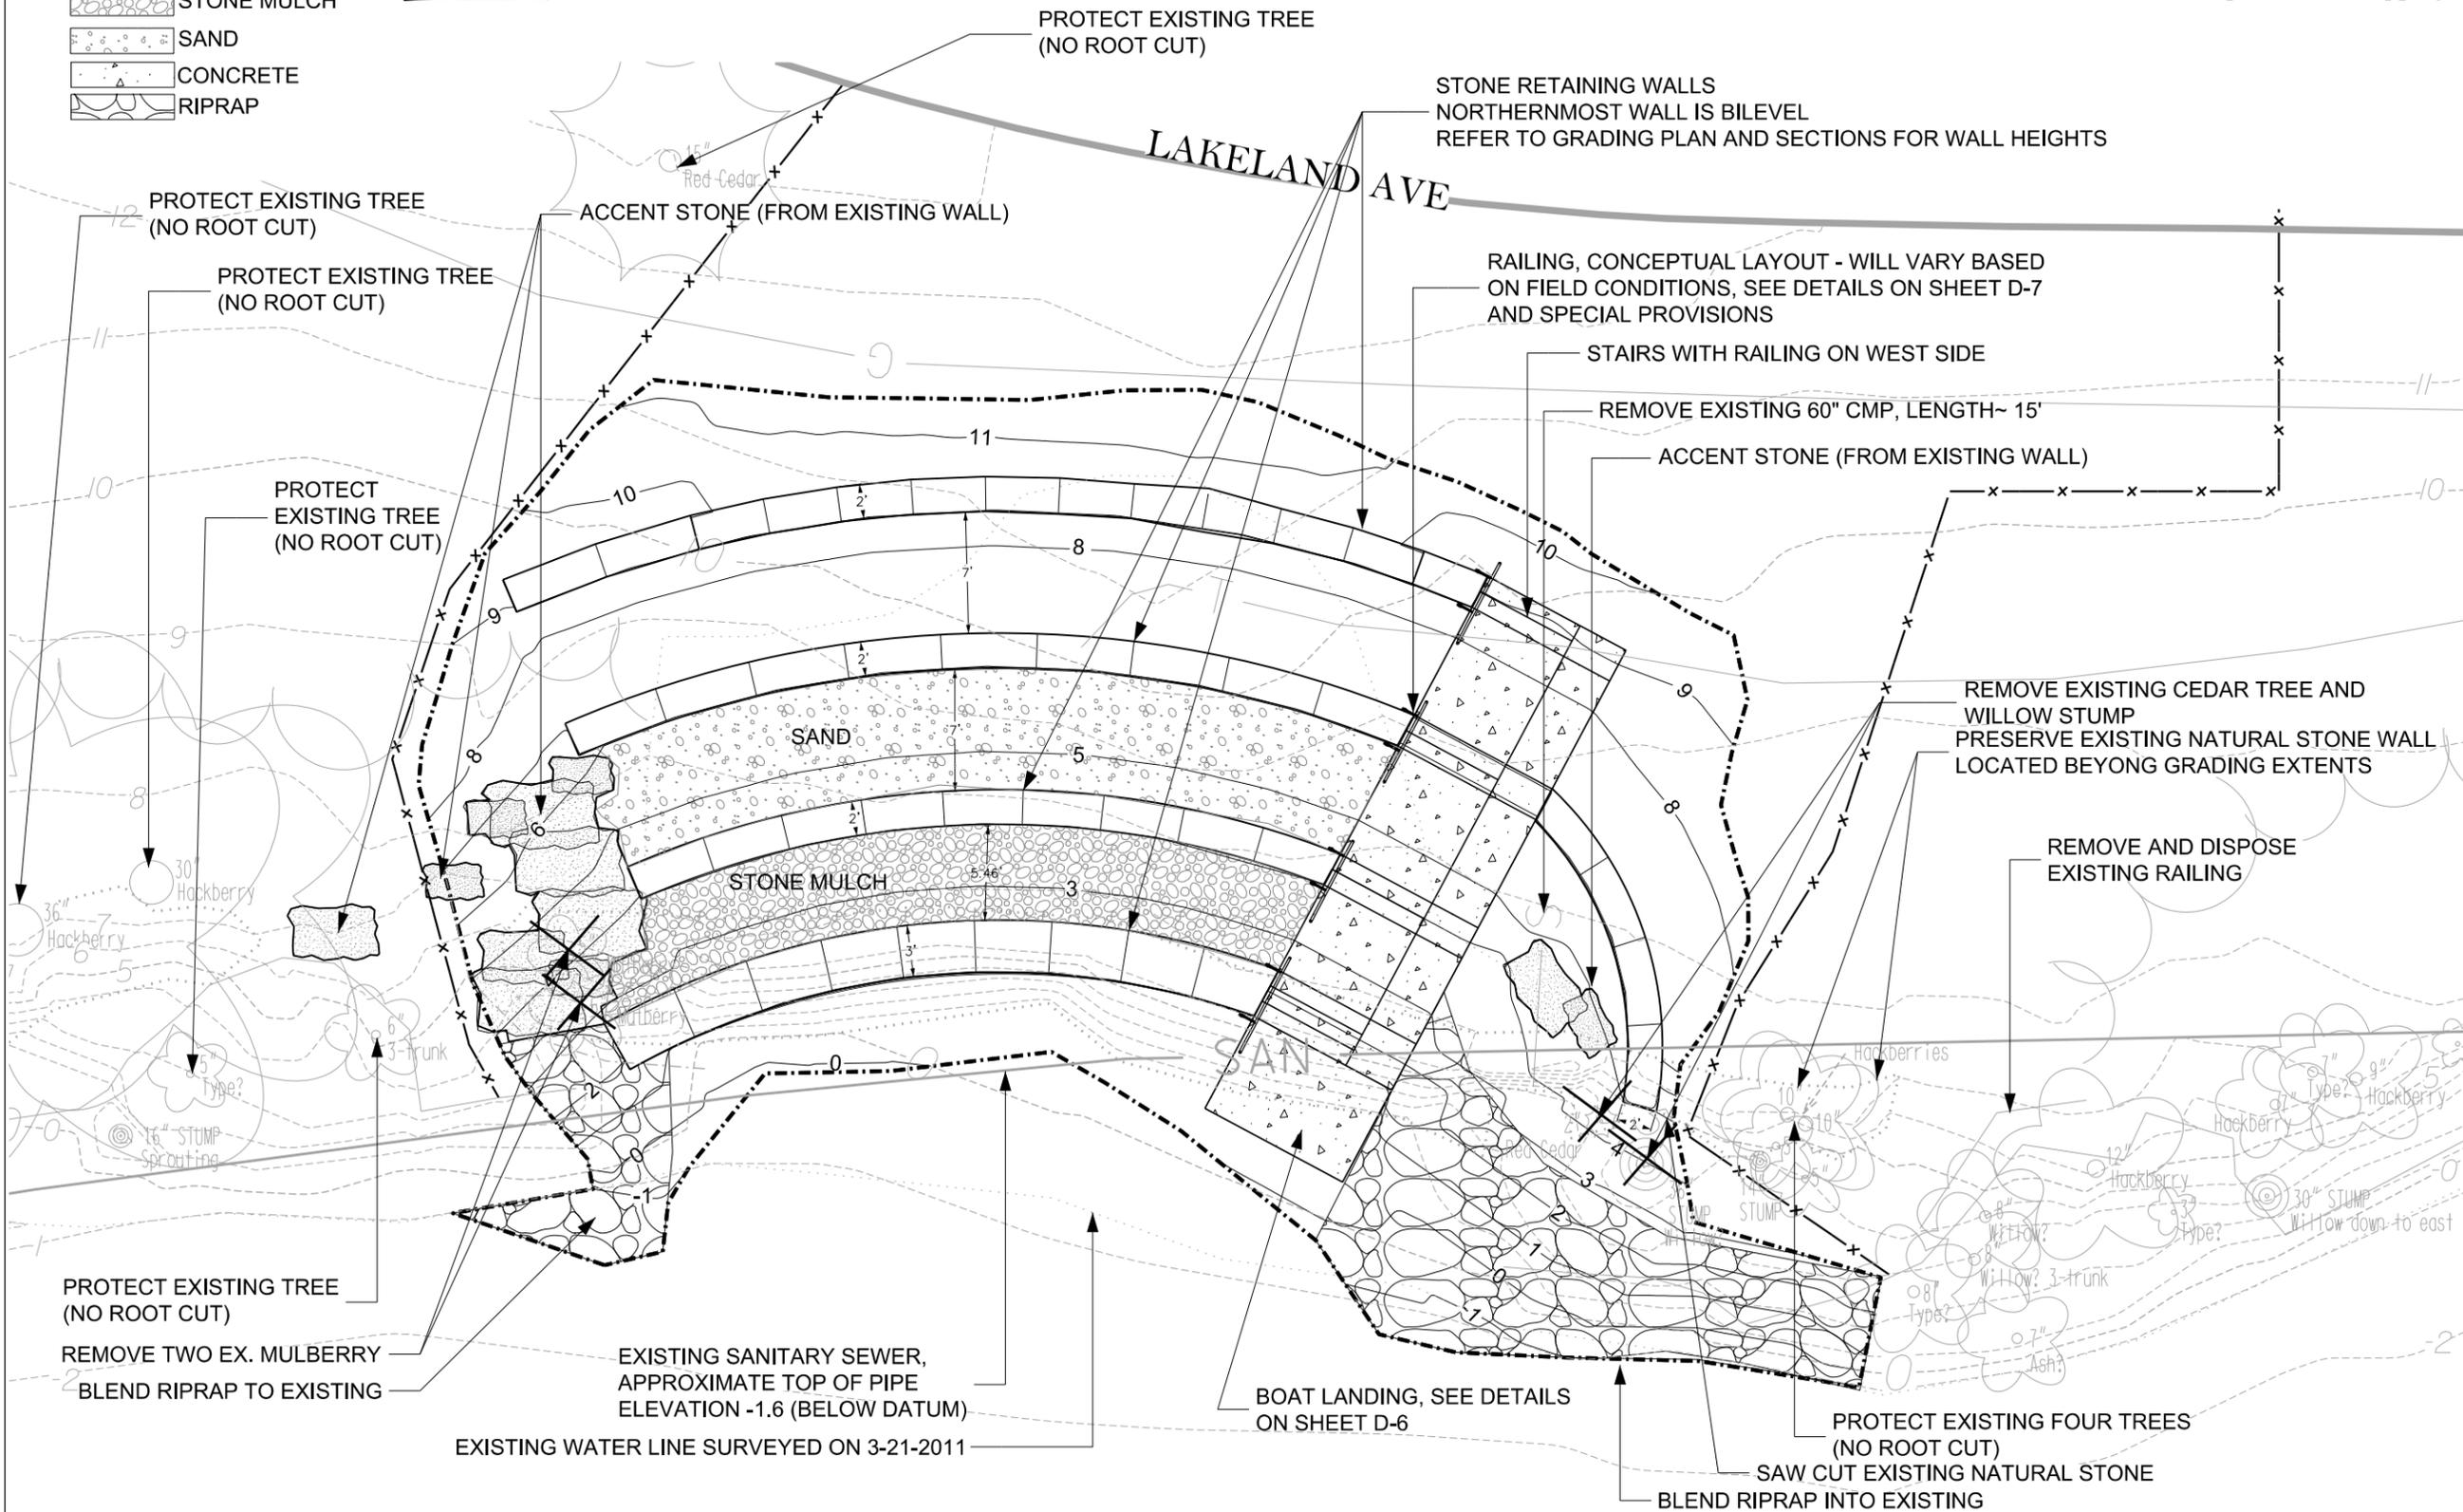


**LEGEND (PROPOSED)**

- 9 — CONTOUR
- - - - GRADING EXTENTS
- x - TEMPORARY CONSTRUCTION FENCING
- [STONE MULCH] STONE MULCH
- [SAND] SAND
- [CONCRETE] CONCRETE
- [RIPRAP] RIPRAP
- [RAILING] RAILING
- [X] REMOVE TREES
- [STONE WALL] STONE RETAINING WALLS

**NOTES:**  
 1. REFER TO EXISTING CONDITIONS PLAN FOR EXISTING CONDITIONS.

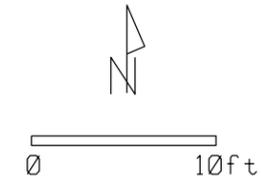

**City of Madison**  
 Department of Public Works  
**PARK DIVISION**  
 City-County Building, Suite 104  
 210 Martin Luther King, Jr. Blvd.  
 PO Box 2987  
 Madison, WI 53701-2987



PROJECT:  
**HUDSON PARK IMPROVEMENTS**

**HUDSON PARK**  
 2713 Lakeland Ave.  
 Madison, WI 53704

Although every effort has been made in preparing these plans and checking them for accuracy, the contractor and subcontractors must check all details and dimensions of their trade and be responsible for the same.

ITEM	DATE
Drawn by: SCL	08-15-2011
Revised by: SCL	10-10-2011
Revised by: SCL	12-28-2011
Revised by: SCL	01-17-2012
Revised by: SCL	01-23-2012
Revised by: SCL	05-30-2012

PUBLIC WORKS PROJECT #:  
**6859**

SHEET TITLE:  
**SITE PLAN**

SHEET NUMBER:  
**S-1**