

011Form #1

SKETCH DESIGN REVIEW APPLICATION



LOT NUMBER/ADDRESS: _____

OWNER: CITY OF MADISON COMMUNITY DEVELOPMENT AUTHORITY

Address: 215 Martin Luther King Jr. Blvd City: Madison Zip: 53703

Telephone: 608-261-9664 Cell: _____ E-mail: _____

BUILDER: Allie Berenyi

Firm: Madison College

Address: 2125 Commercial Ave City: Madison Zip: 53704

Telephone: (608) 246-5234 Cell: _____ E-mail: berenyi@madisoncollege.com

ARCHITECT/DESIGNER: Allie Berenyi

Firm: Madison College

Address: 2125 Commercial Ave City: Madison Zip: 53704

Telephone: (608) 246-5234 Cell: _____ E-mail: berenyi@madisoncollege.com

LANDSCAPE ARCHITECT/DESIGNER: _____

Firm: _____

Address: _____ City: _____ Zip: _____

Telephone: _____ Cell: _____ E-mail: _____

Information

1. Are any variances from the Architecture and Landscape Requirements being requested under this application?

Yes

No

If yes, please describe the variance and the reason for it. _____

2. Submit 2 sets of the following drawings (please check)

Site Plan (must be at 1/8"=1'-0" scale)

Floor Plans

Roof Plan

Elevations

Sustainable Construction

Alternative Energy Approach

Landscape Concept Plan

Submitted By: Matt Wachter Date: 4-3-14

Signature: M. Wachter

Submit to:

??


Date Received: 4-4-14

Date Approved: _____

Telephone:??

Web:??

For Stamped Approval

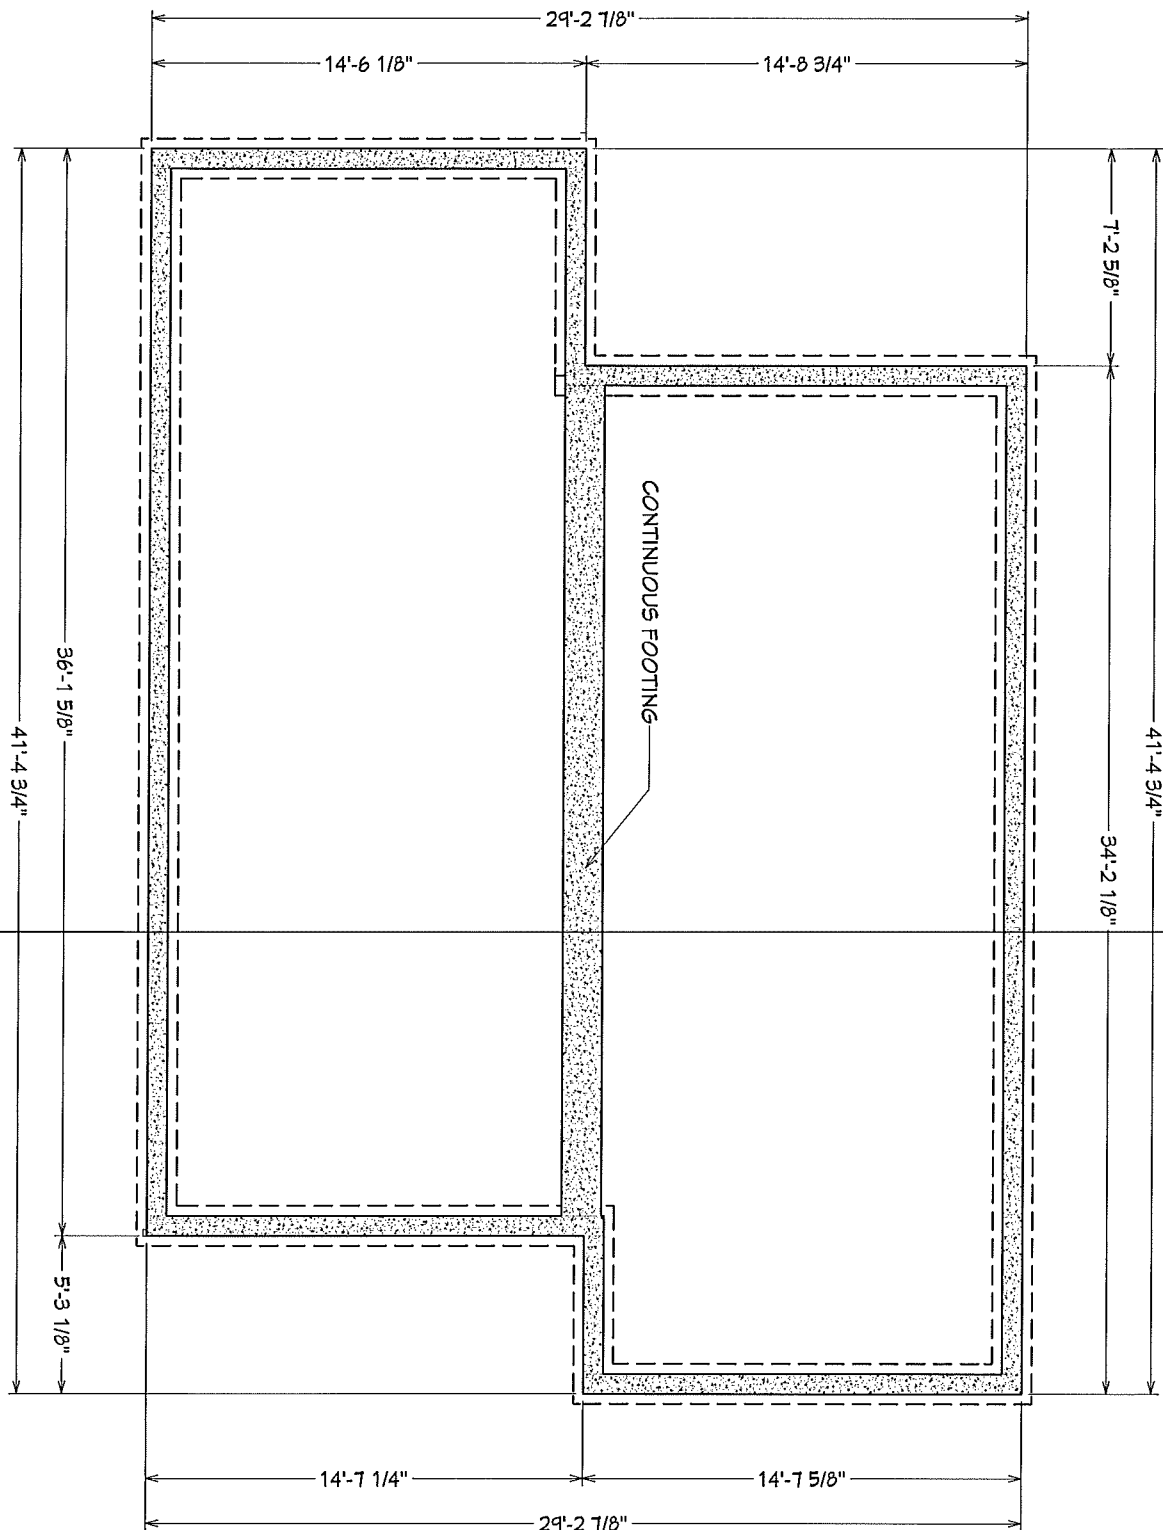

1/22/2013


Cabin 2012/2013

Scale 1/4" = 1'-0"

Madison Area Technical
College

608-246-5234

1

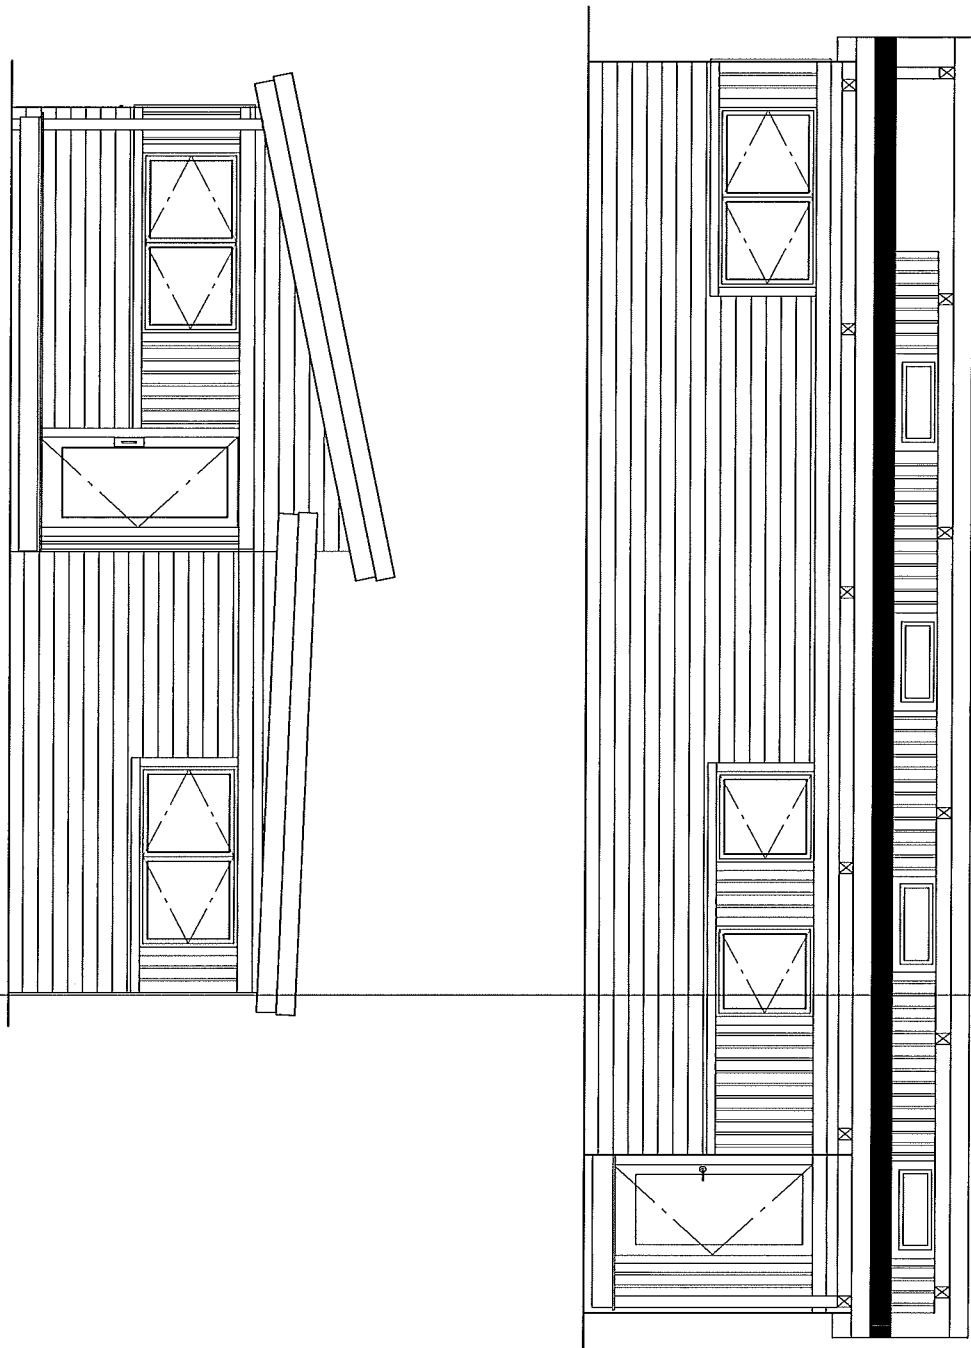

1/22/2013



Cabin 2012/2013

Scale 1/4" = 1'-0"

**Madison Area Technical
College**

608-246-5234


3

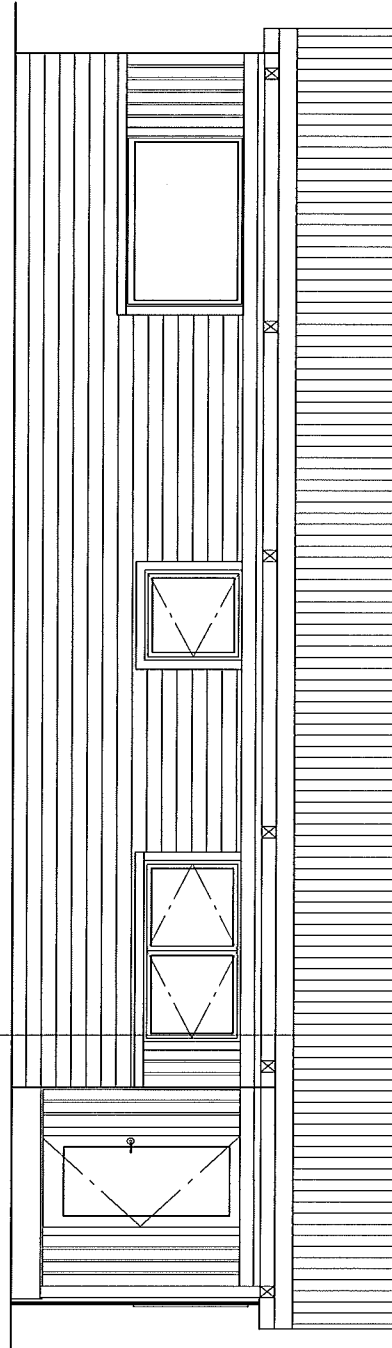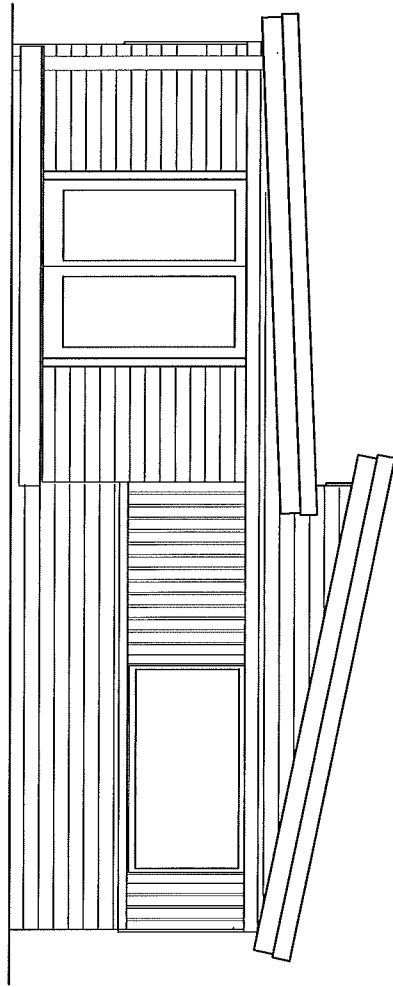

Cabin 2012/2013
Scale 1/4" = 1'-0"

**Madison Area Technical
College**
608-246-5234

4

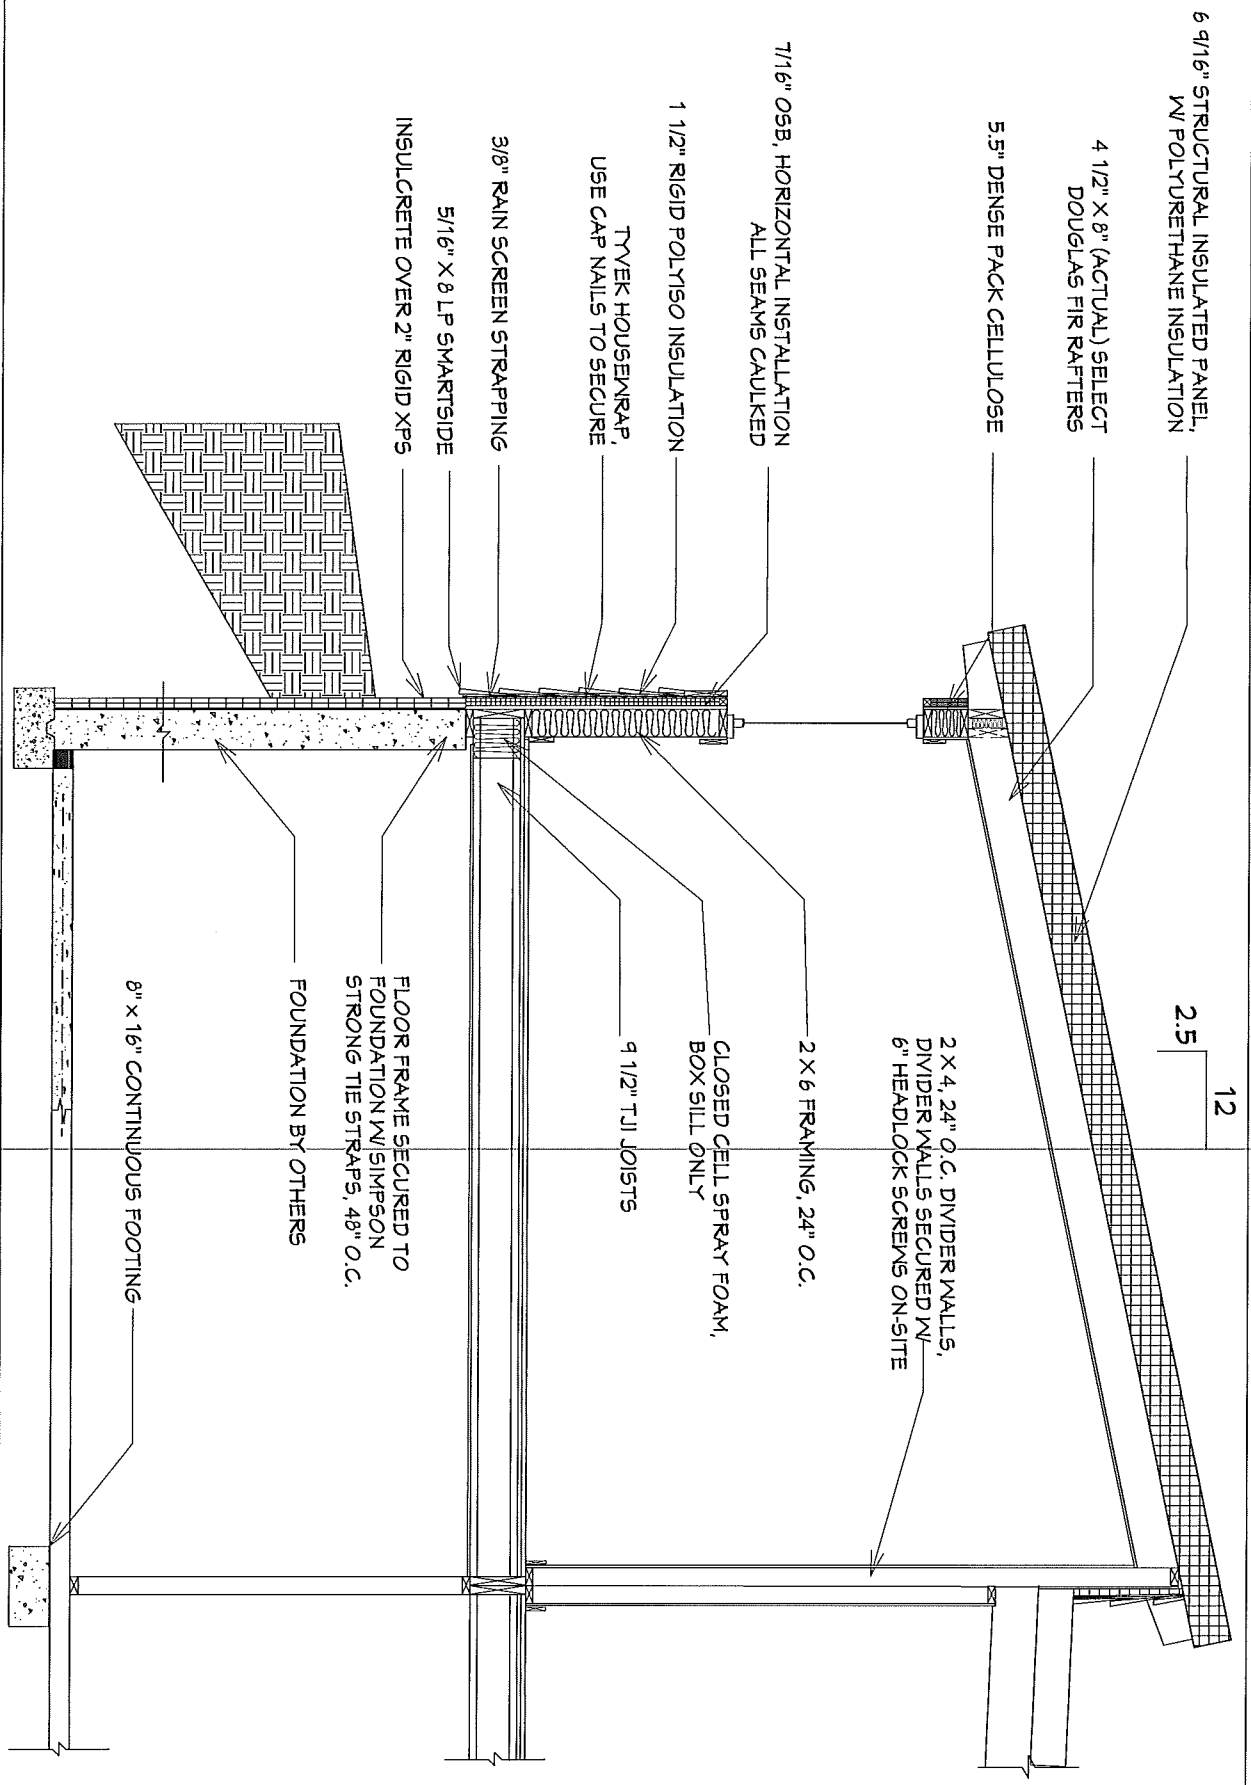

6 9/16" STRUCTURAL INSULATED PANEL,
W/ POLYURETHANE INSULATION

4 1/2" X 8" (ACTUAL) SELECT
DOUGLAS FIR RAFTERS

5.5" DENSE PACK CELLULOSE

7/16" OSB, HORIZONTAL INSTALLATION
ALL SEAMS CAULKED

1 1/2" RIGID POLYISO INSULATION
TYVEK HOUSEWRAP,
USE CAP NAILS TO SECURE

3/8" RAIN SCREEN STRAPPING
5/16" X 8 LP SMARTSIDE
INSULCRETE OVER 2" RIGID XPS

2 X 4, 24" O.C. DIVIDER WALLS,
DIVIDER WALLS SECURED W/
6" HEADLOCK SCREWS ON-SITE

2 X 6 FRAMING, 24" O.C.


CLOSED CELL SPRAY FOAM,
BOX SILL ONLY

9 1/2" TJI JOISTS

FLOOR FRAME SECURED TO
FOUNDATION W/ SIMPSON
STRONG TIE STRAPS, 48" O.C.

FOUNDATION BY OTHERS

8" X 16" CONTINUOUS FOOTING

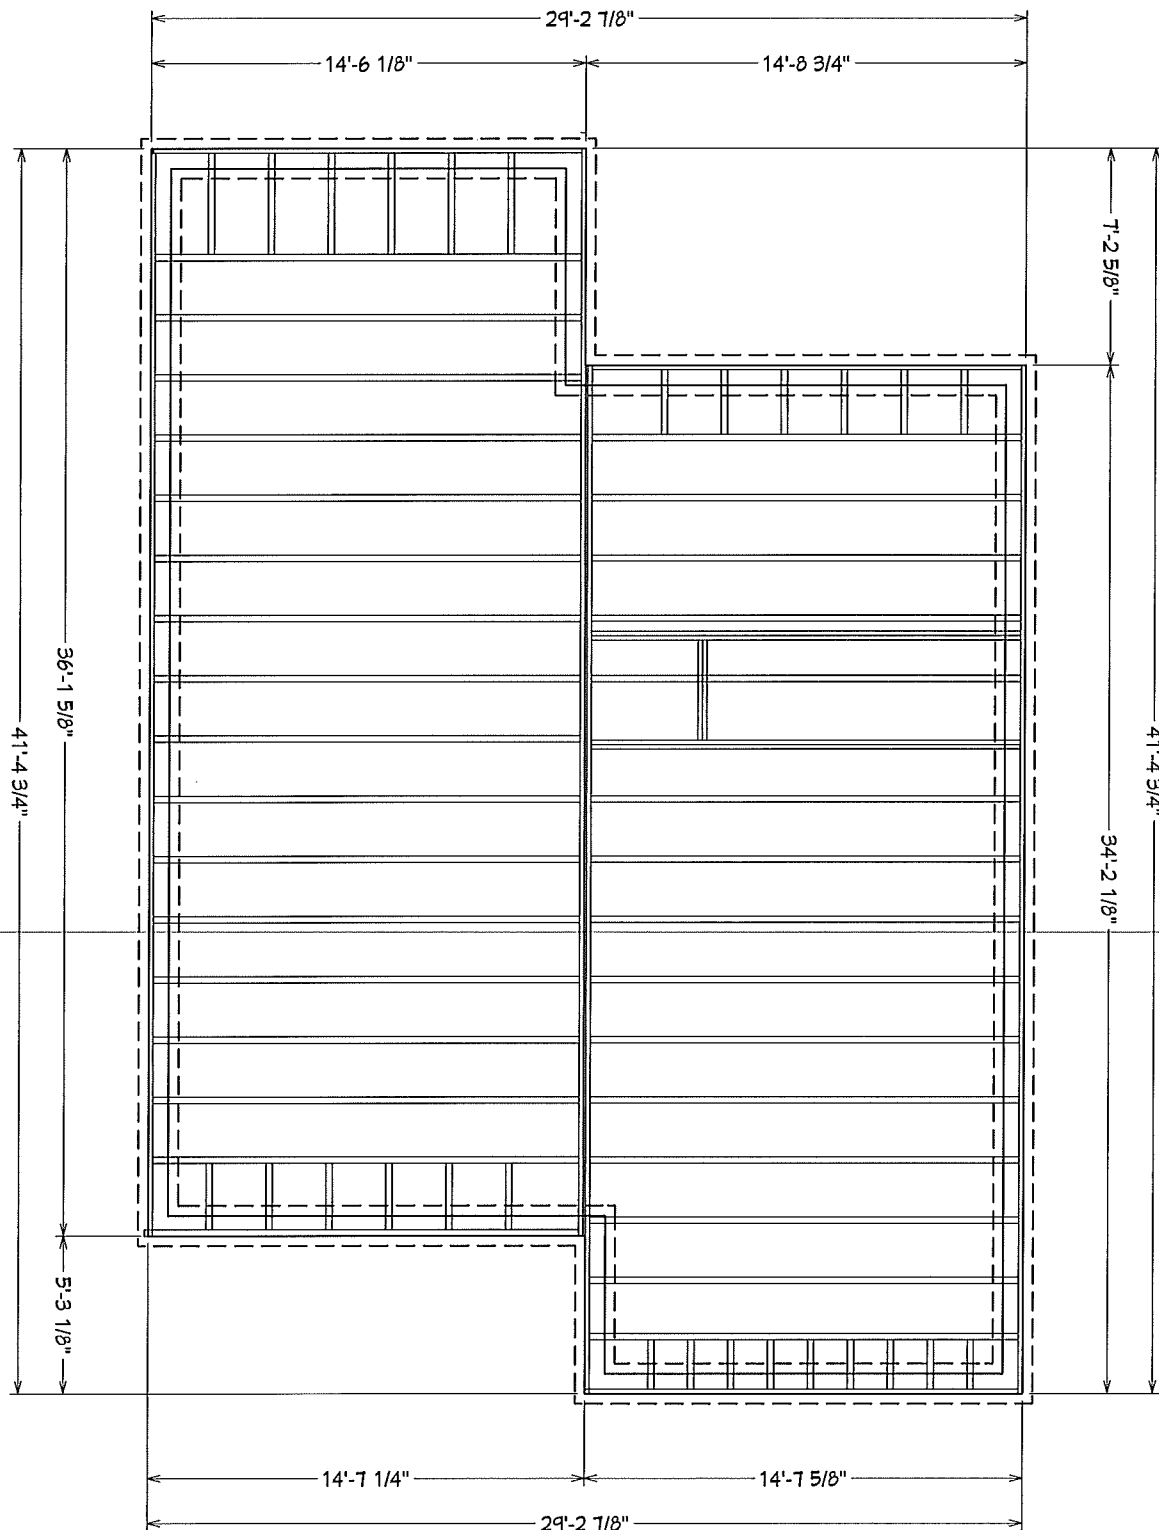

1/22/2013



Cabin 2012/2013

Scale 1/4" = 1'-0"

Madison Area Technical
College

608-246-5234

8

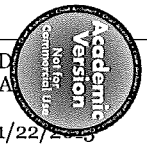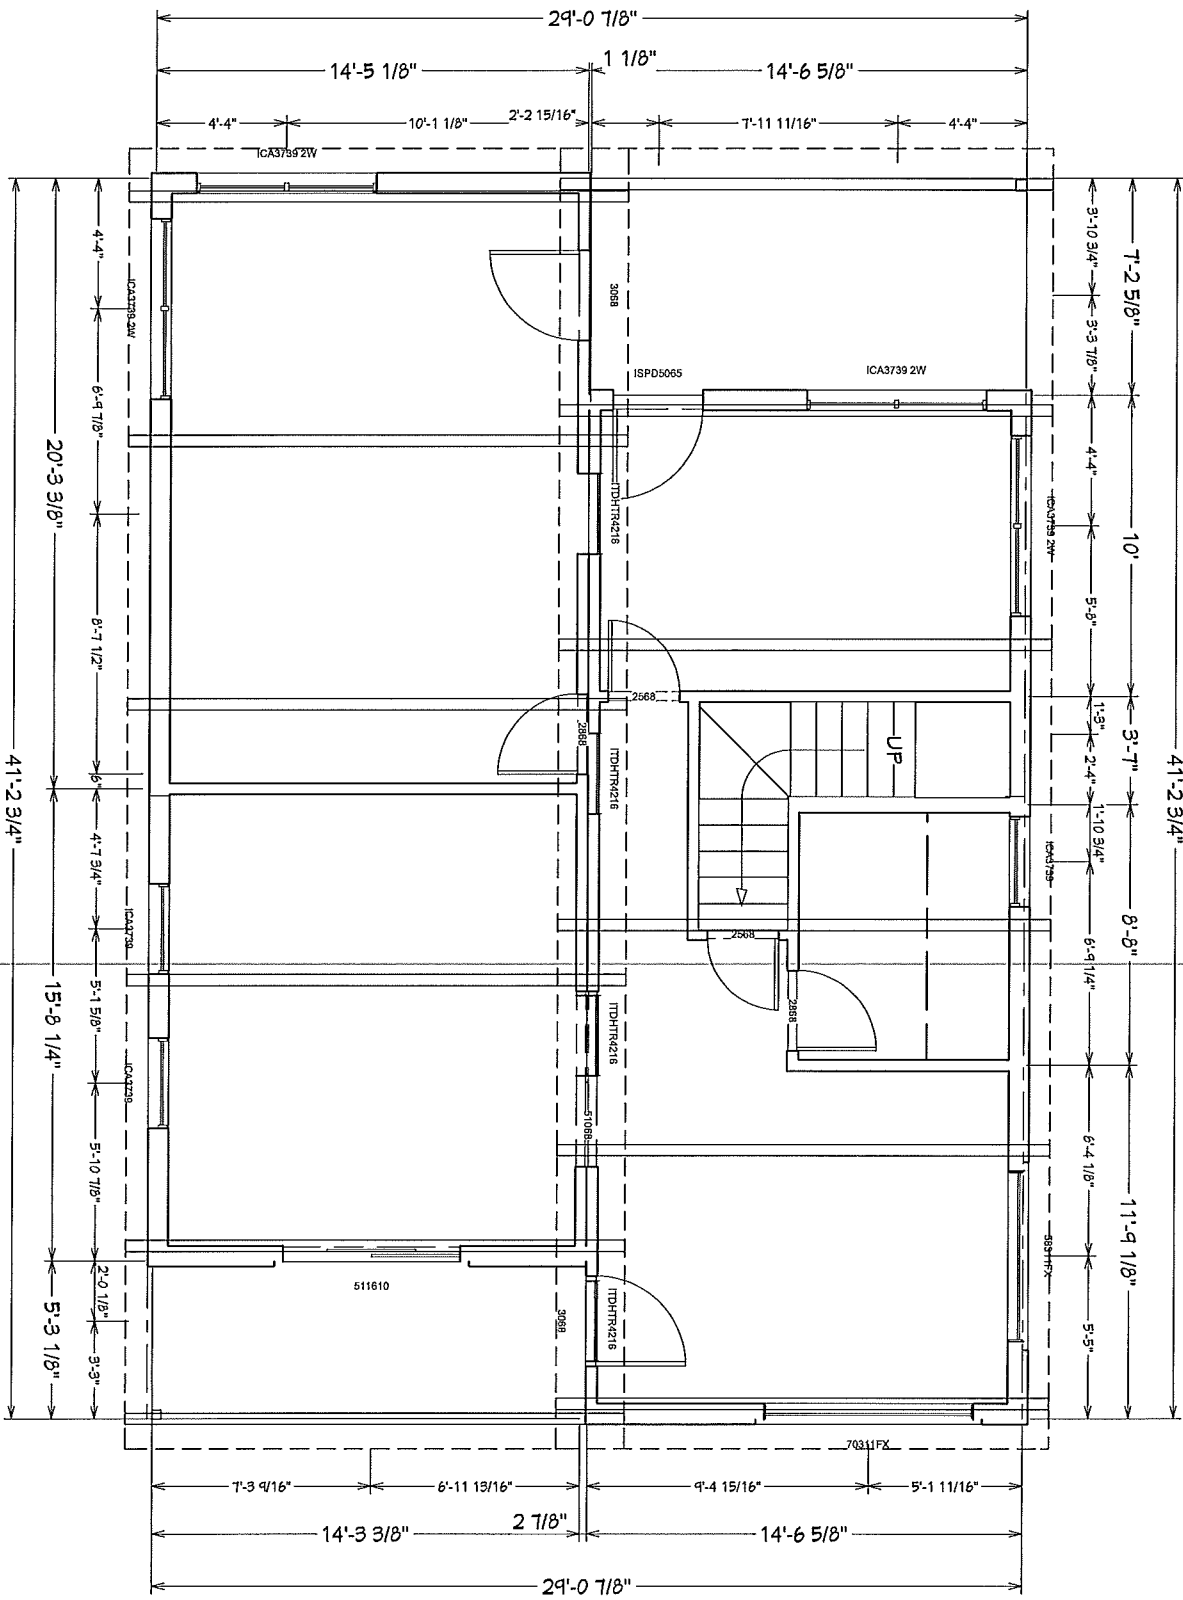

Cabin 2012/2013
 Scale 1/4" = 1'-0"

Madison Area Technical College
 608-246-5234