


EXHIBIT A

Preliminary Site Plan

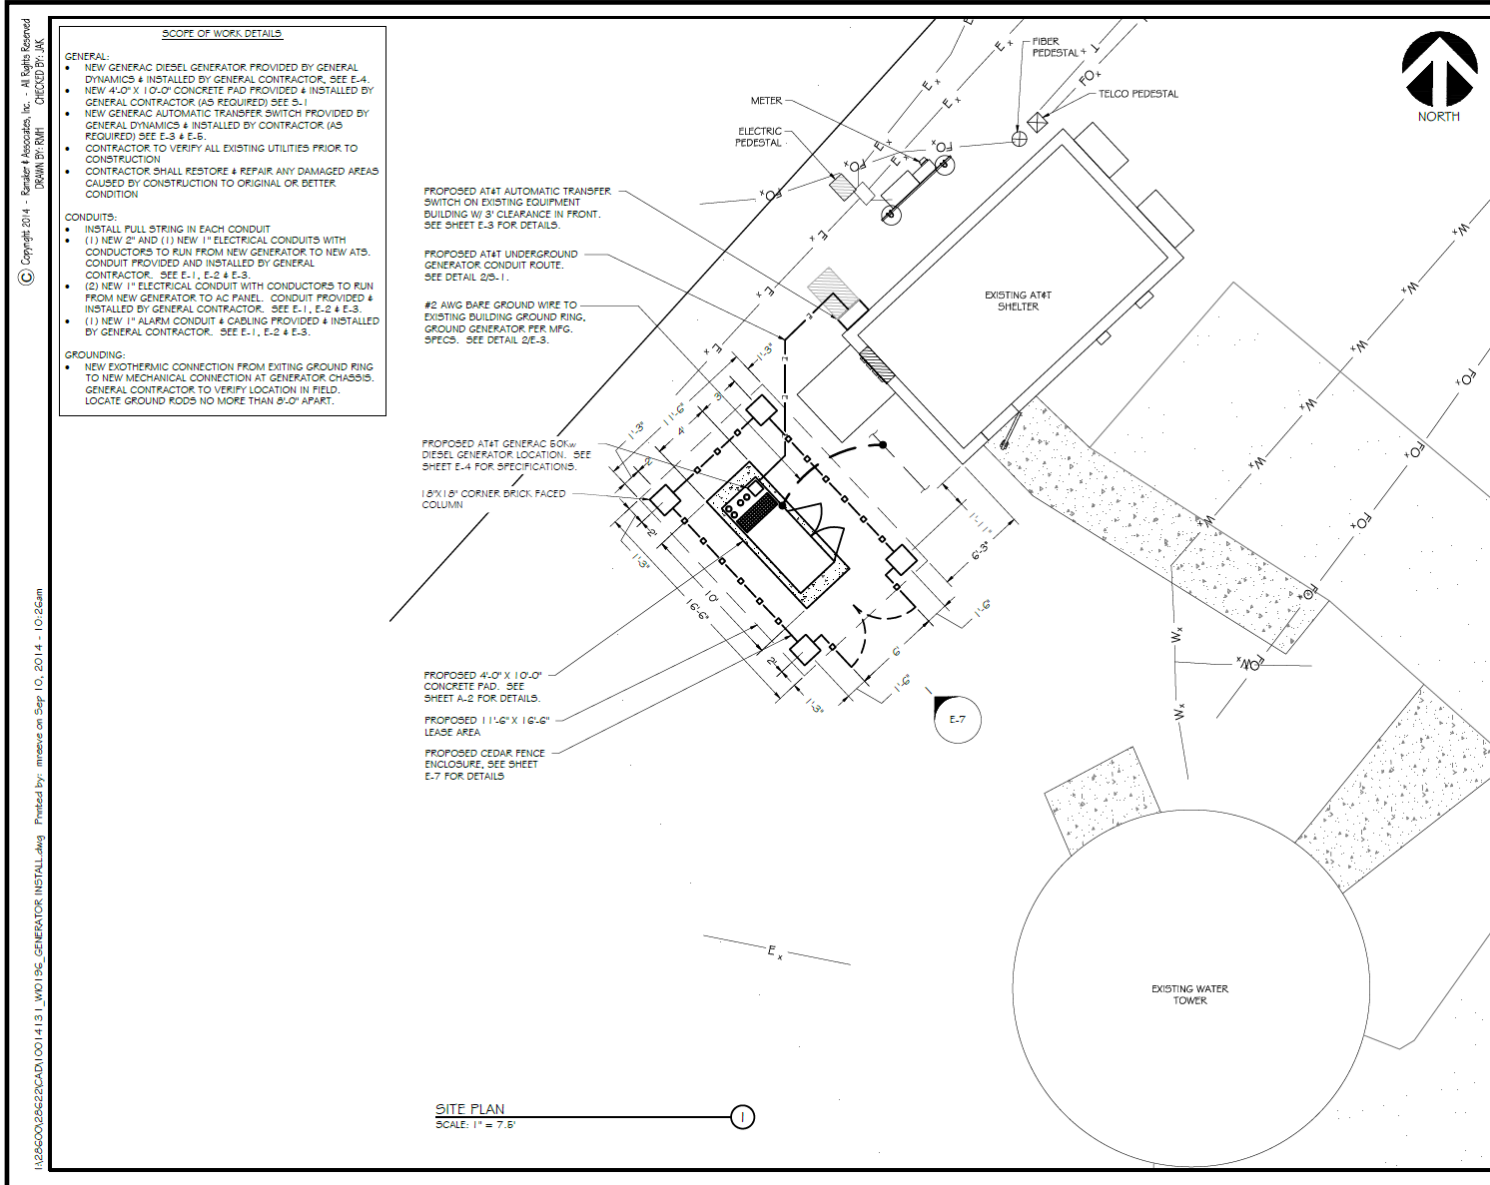

Copyright 2014 - Remaker & Associates, Inc. - All Rights Reserved
 DRAWN BY: RHM
 CHECKED BY: JAK
 1:\28600\28622\CAD\10014131_WD196_GENERATOR_INSTALL.dwg Printed by: mrose on 9/9/10, 2014 - 10:12:46am