


Developer:
JDS Development, LLC

Project Manager:
Hammes Company

Architects:
KMD
ARCHITECTS

**Potter
Lawson**
Success by Design

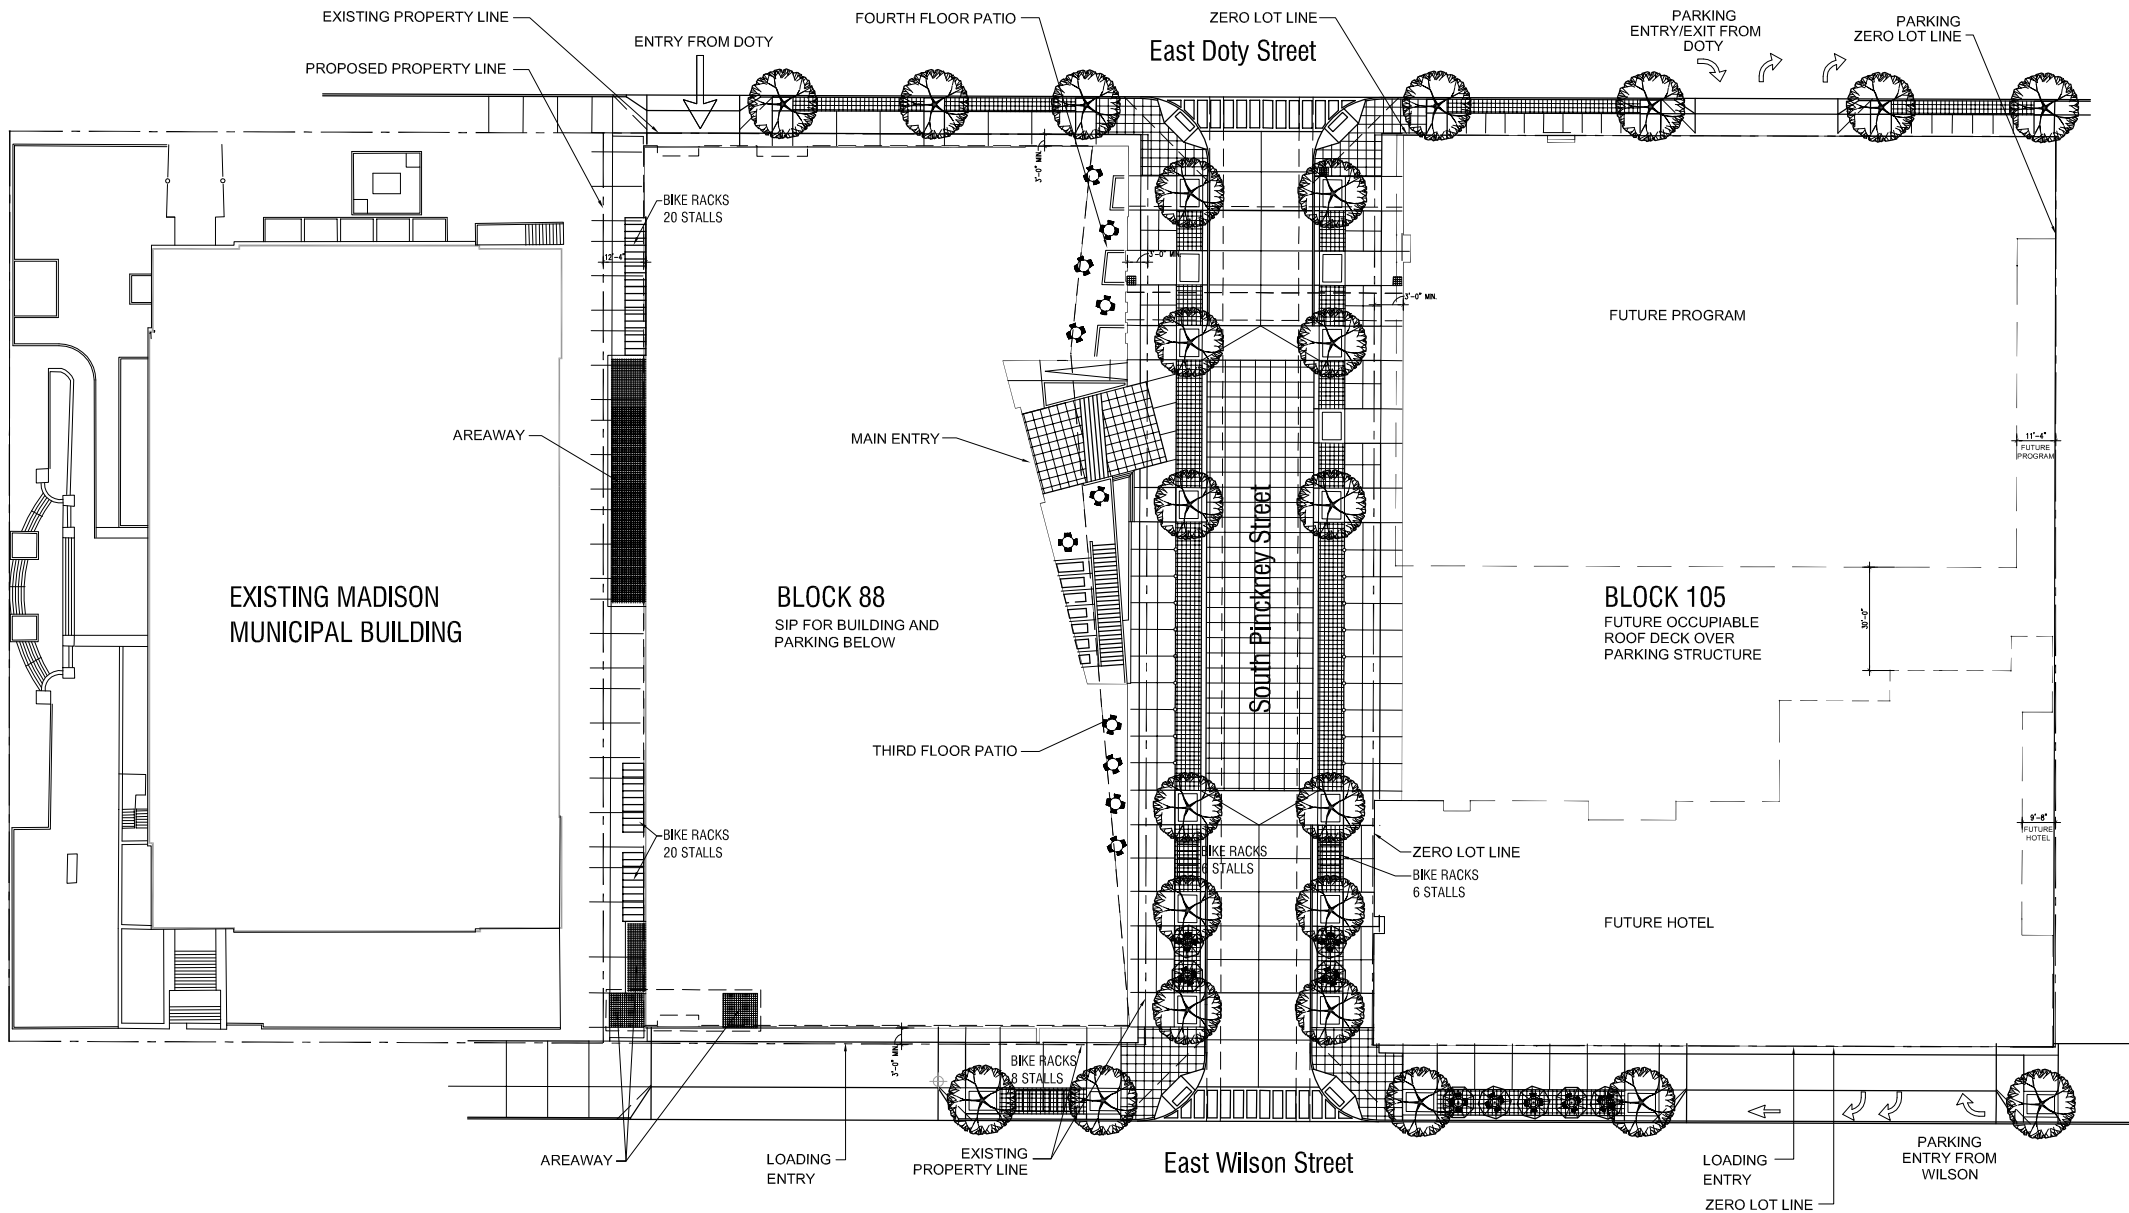


Exact Sciences at Judge Doyle Square

Madison, Wisconsin

Project #: 2015.17.00

Date	Issuance/Revisions	Symbol
08/21/2015	Schematic Design	

Site Development Plan

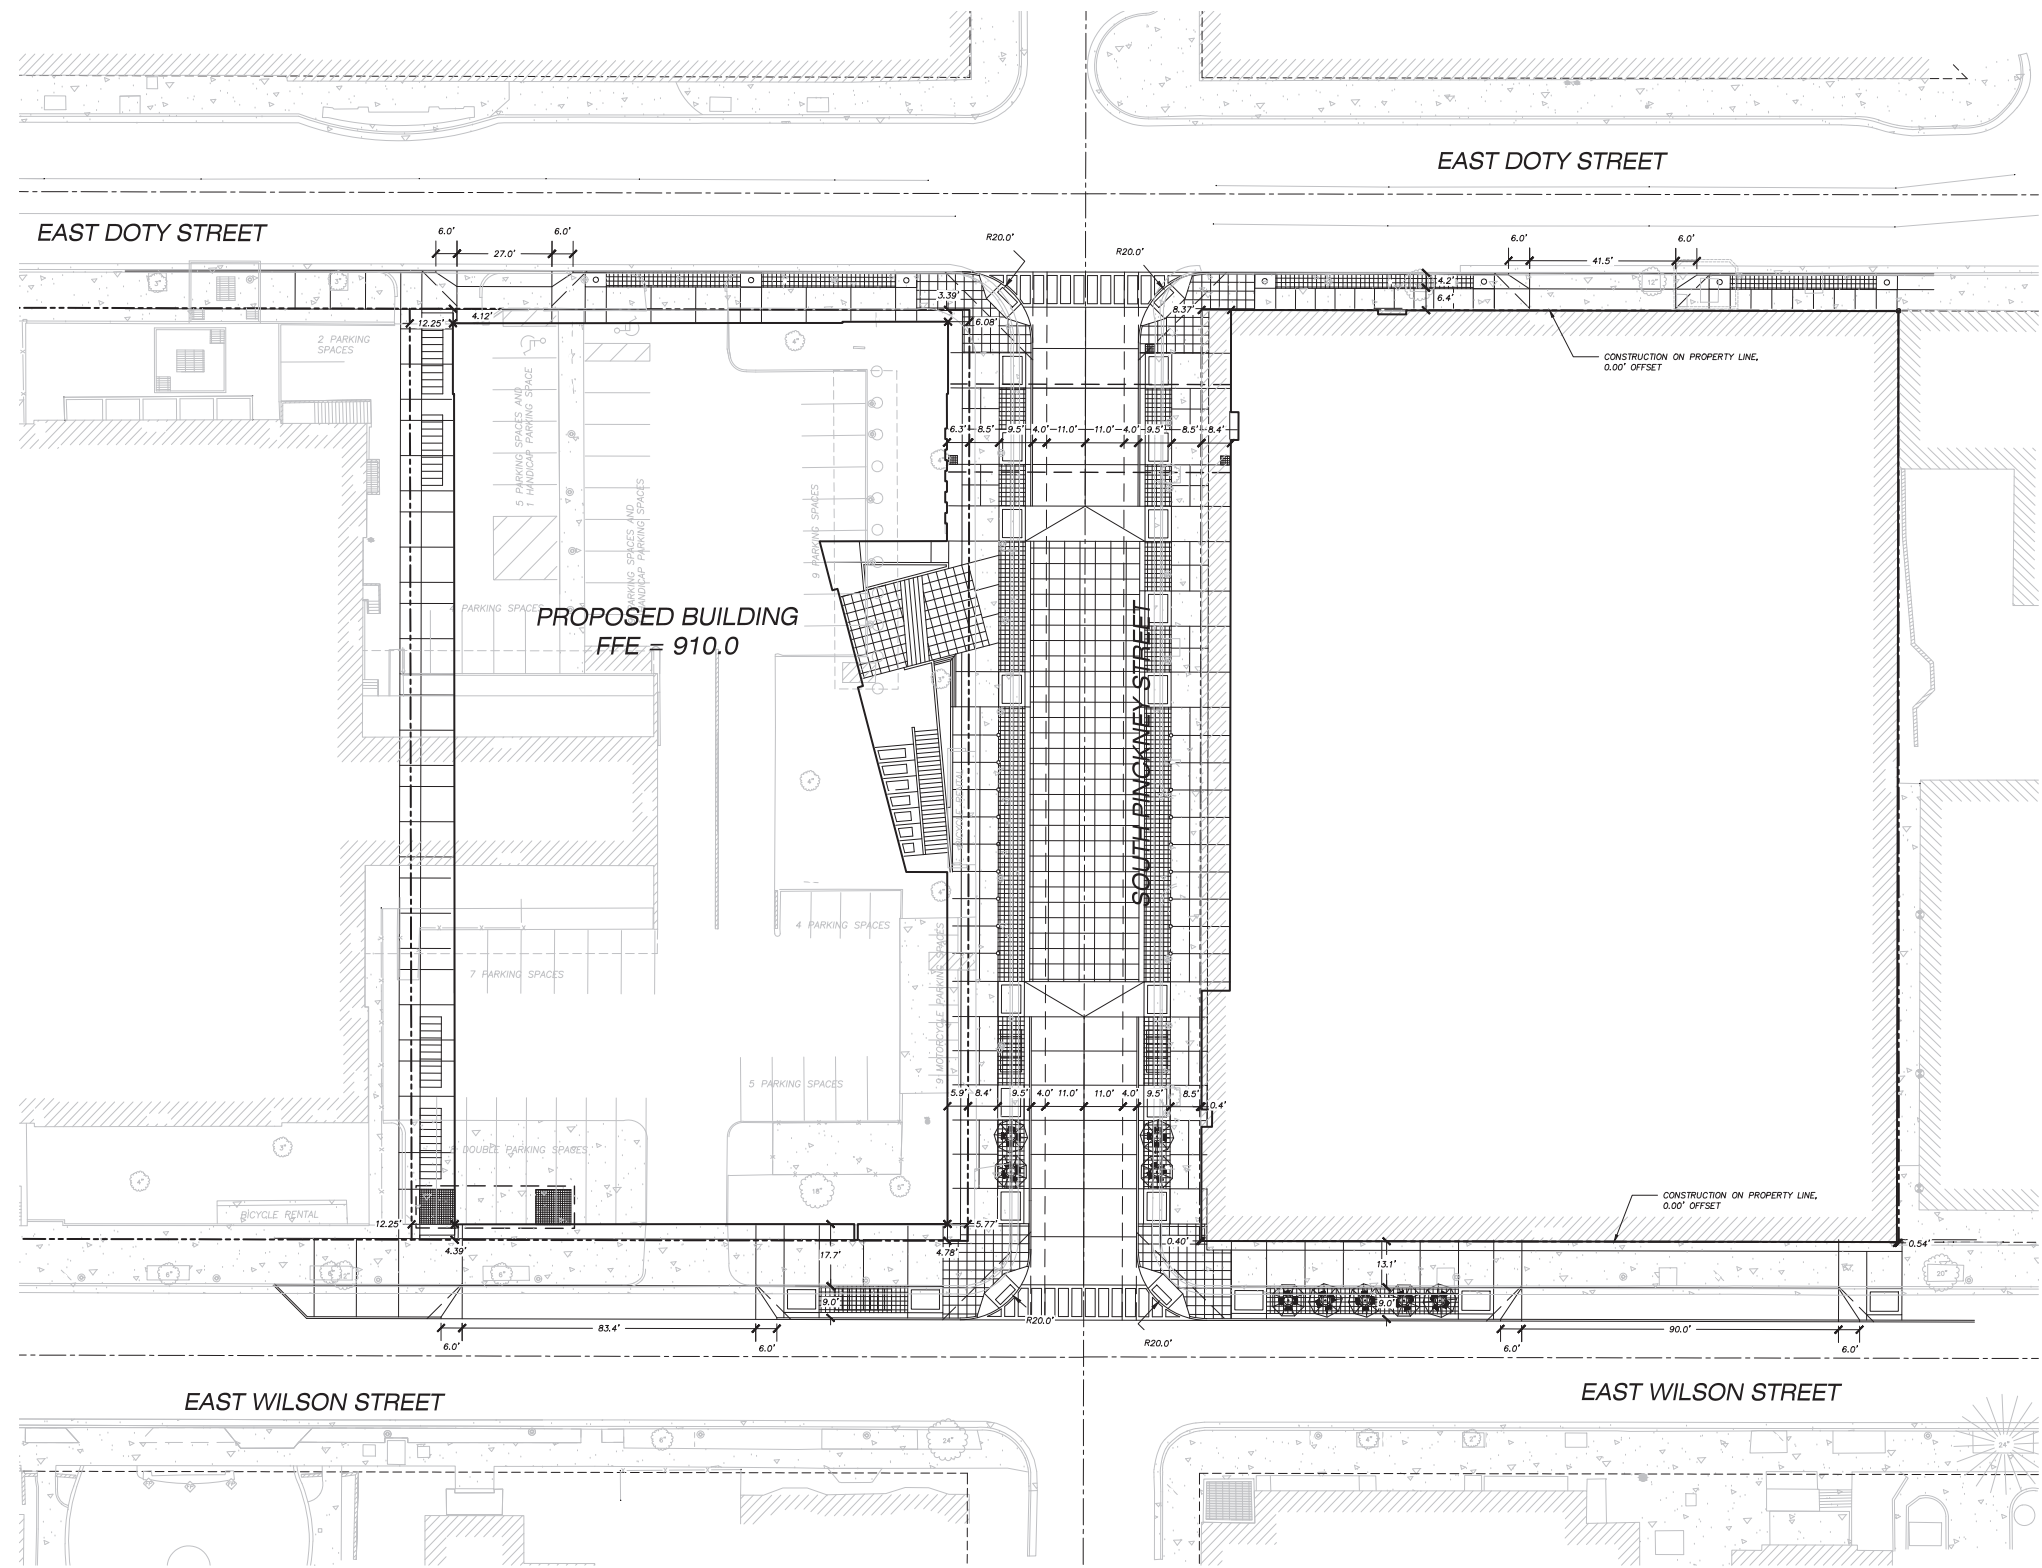

- LEGEND**
- PROPERTY LINE
 - BUILDING FOOTPRINT
- GENERAL NOTES**
1. REFER TO THE EXISTING CONDITIONS SURVEY BY JSD PROFESSIONAL SERVICES DATED 06-13-15 FOR EXISTING CONDITIONS NOTES AND LEGEND.
 2. ALL WORK IN THE ROW AND/OR PUBLIC EASEMENTS SHALL BE IN ACCORDANCE WITH THE CITY OF MADISON STANDARD SPECIFICATIONS FOR PUBLIC WORKS CONSTRUCTION AND PERFORMED BY A CITY LICENSED CONTRACTOR.
 3. JSD SHALL BE HELD HARMLESS AND DOES NOT WARRANT ANY DEVIATIONS BY THE OWNER/CONTRACTOR FROM THE APPROVED CONSTRUCTION PLANS THAT MAY RESULT IN DISCIPLINARY ACTIONS BY ANY OR ALL REGULATORY AGENCIES.
 4. DRAWING FOR REVIEW - NOT FOR CONSTRUCTION UNLESS OTHERWISE NOTED IN THE TITLE BLOCK.
- SITE PLAN NOTES**
1. ALL DIMENSIONS TO FACE OF CURB UNLESS OTHERWISE NOTED.
 2. ALL RADII TO FACE OF CURB UNLESS OTHERWISE NOTED.
 3. ALL PRIVATE CURB AND GUTTER SHALL BE 18" STANDARD CURB AND GUTTER. ANY REQUIRED REPLACEMENT OF PUBLIC CURB AND GUTTER SHALL MATCH EXISTING AND MEET THE REQUIREMENTS OF THE CITY OF MADISON.
 4. CONTRACTOR SHALL PROVIDE CONTROL JOINTS AND CONSTRUCTION JOINTS OF ONE-QUARTER CONCRETE THICKNESS AT AN EQUAL RATIO OF LENGTH TO WIDTH WHENEVER POSSIBLE WITH A MAXIMUM LENGTH BETWEEN JOINTS OF 8' ON CENTER.
 5. CONTRACTOR SHALL PROVIDE EXPANSION JOINTS IN SIDEWALKS AT A MAXIMUM 24' ON CENTER.
 6. EXTERIOR CONCRETE SURFACES SHALL BE BROOM FINISHED.
 7. ALL CONCRETE SURFACES TO BE SEALED WITH TYPE TK-26UV CONCRETE SEALANT.
 8. 2' x 4' TRUNCATED DOME SECTIONS SHALL BE PLACED AT ALL ADA RAMPS.



Developer:
JDS Development, LLC

Project Manager:
Hammes Company

Architects:
KMD ARCHITECTS

Potter Lawson
Success by Design


Exact Sciences at
Judge Doyle Square

Madison, Wisconsin
Project #: 2015.17.00

Date	Issuance/Revisions	Symbol
08/21/2015	Schematic Design	

**DIMENSIONED SITE
PLAN**

C101

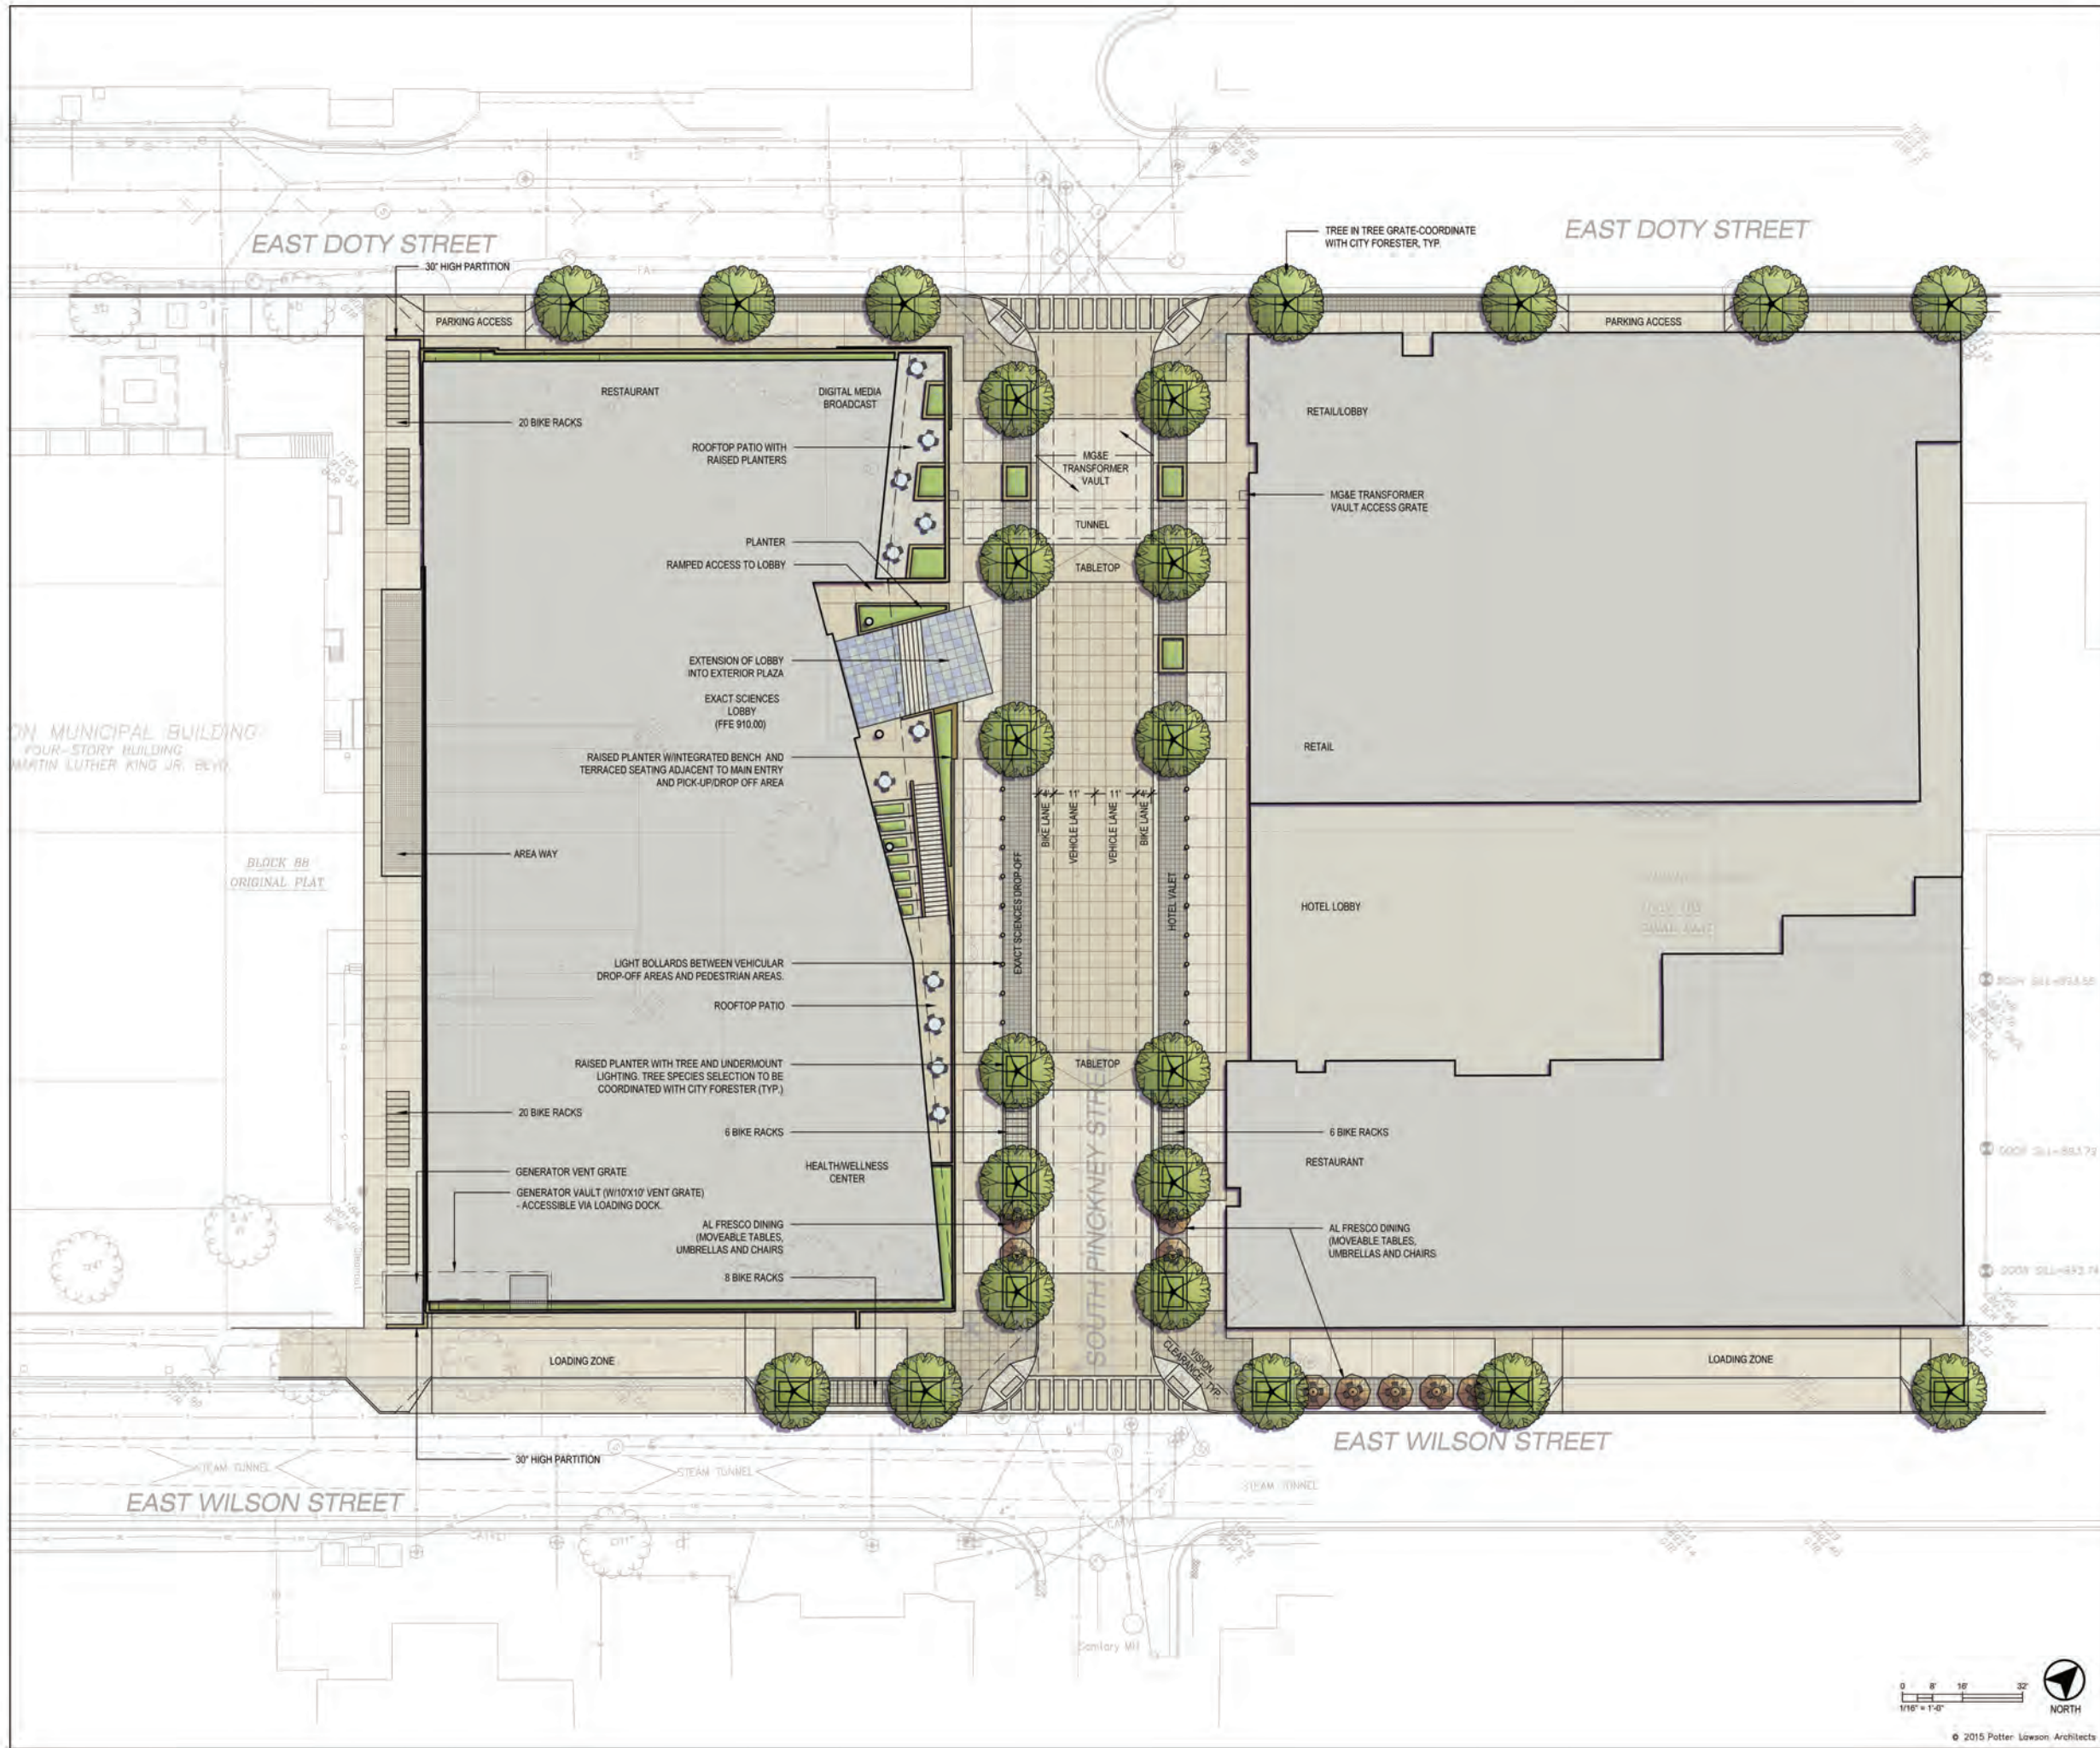

Developer:
JDS Development, LLC

Project Manager:
Hammes Company

Architects:
KMD
ARCHITECTS

**Potter
Lawson**
Success by Design

KEN SAIKI DESIGN
LANDSCAPE
ARCHITECTS

303 S. PATERSON
SUITE ONE
MADISON, WI 53703
Phone: 608 251-3600

- LEGEND:**
- PAVERS ON BITUMINOUS SETTING BED TYPE 1
 - PAVERS ON BITUMINOUS SETTING BED TYPE 2
 - PAVERS ON BITUMINOUS SETTING BED TYPE 3
 - POURED-IN-PLACE CONCRETE WITH INTEGRAL COLOR
 - POURED-IN-PLACE CONCRETE WITH STANDARD PORTLAND GREY COLOR
 - PLANTING AREA
 - DECIDUOUS CANOPY TREE



Exact Sciences at
Judge Doyle Square


Madison, Wisconsin

Project #: 2015.17.00


Date	Issuance/Revisions	Symbol
08/21/2015	Schematic Design	

**OVERALL SITE
DEVELOPMENT PLAN**
L100

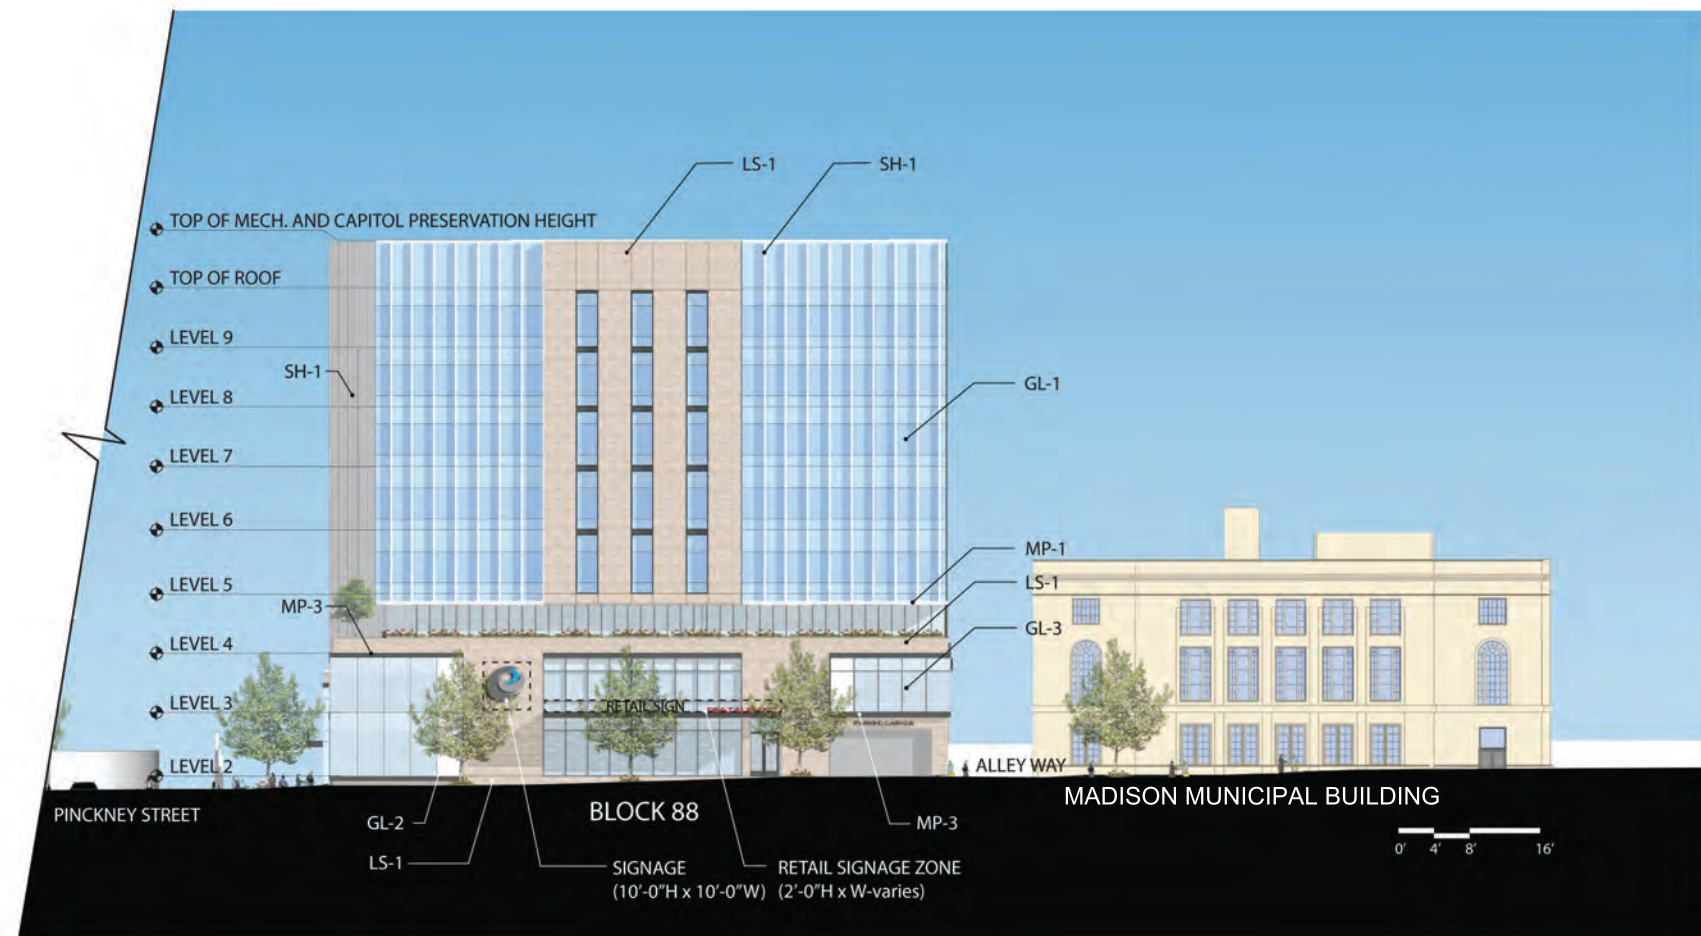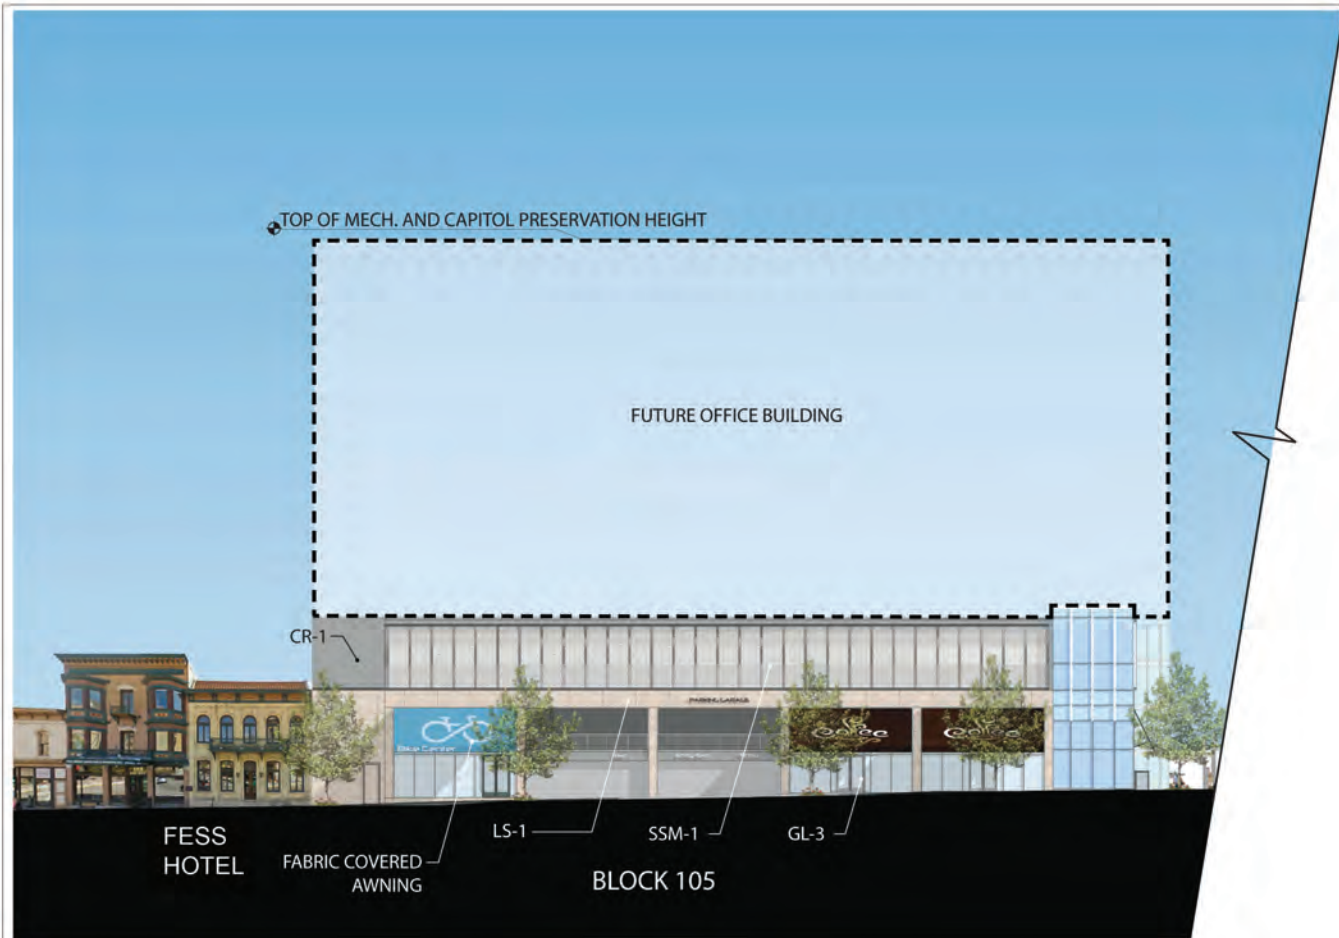

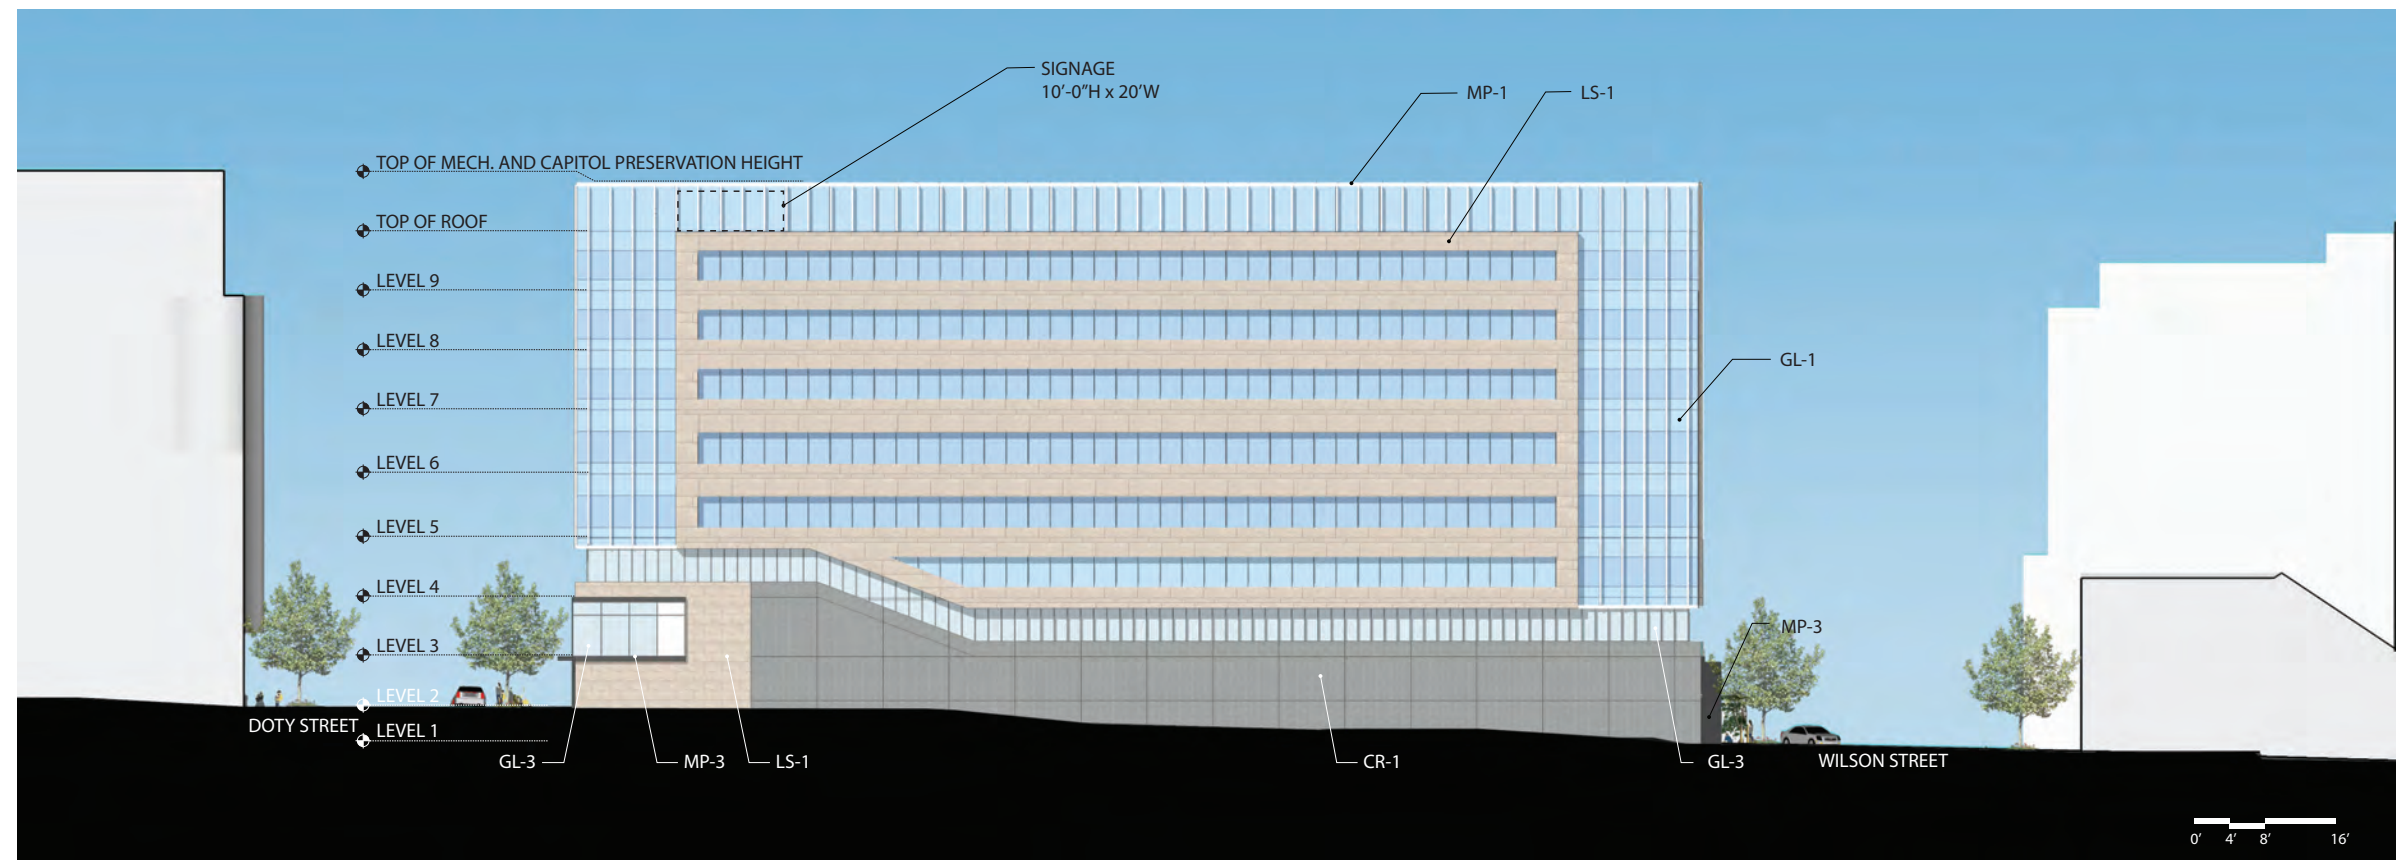

1 South-West/ Alley Elevation- Block 88
A5.02 1/8" = 1'-0"

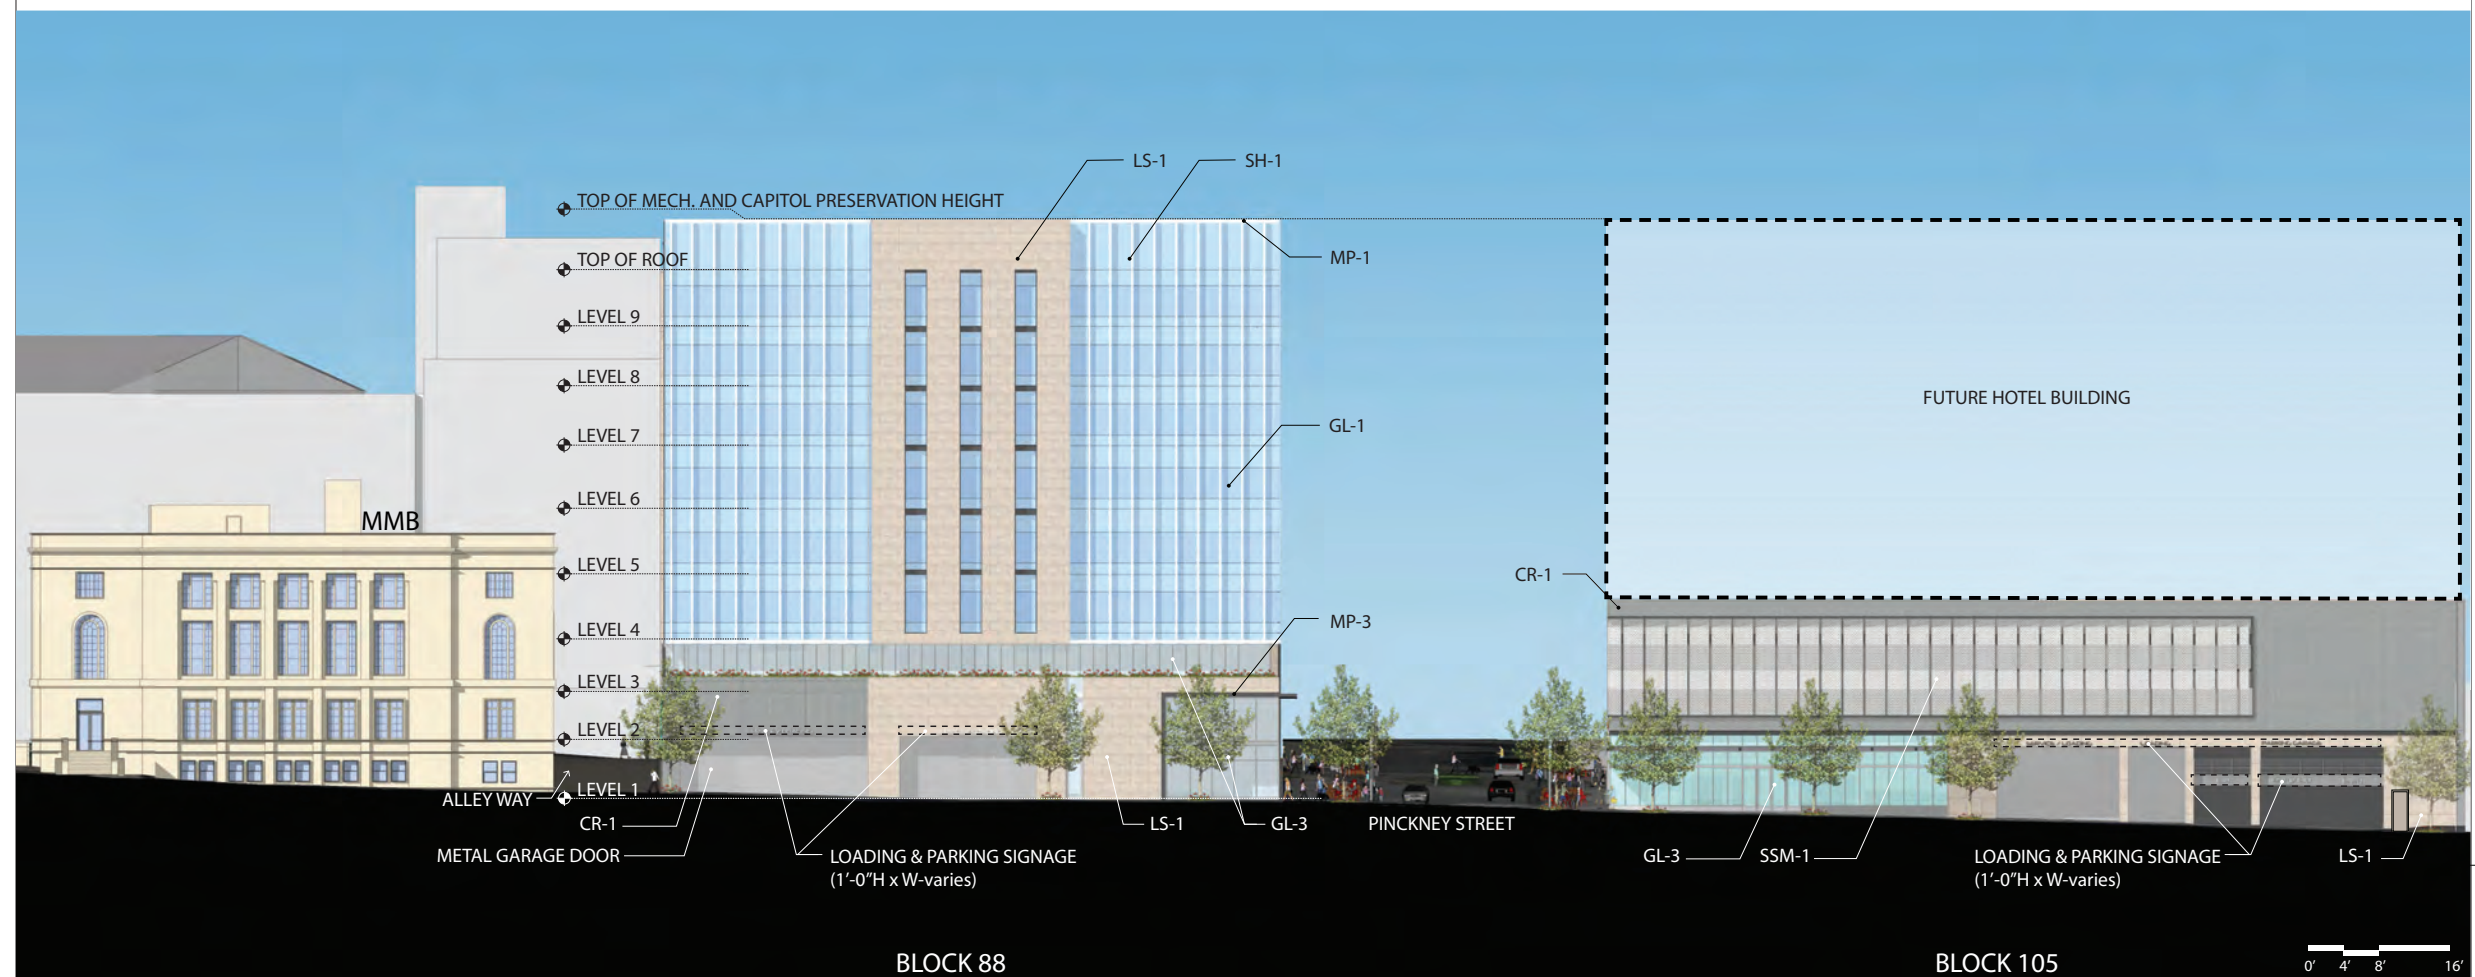

2 South-East/ Wilson Street Elevation
A5.02 1/8" = 1'-0"

Developer:
JDS Development, LLC

Project Manager:
Hammes Company

Architects:
KMD
ARCHITECTS

Potter
Lawson
Success by Design

Exact Sciences at
Judge Doyle Square


Madison, Wisconsin

Project #: 2015.17.00


Date	Issuance/Revisions	Symbol
08/21/2015	Schematic Design	

Exterior Elevations

A5.02

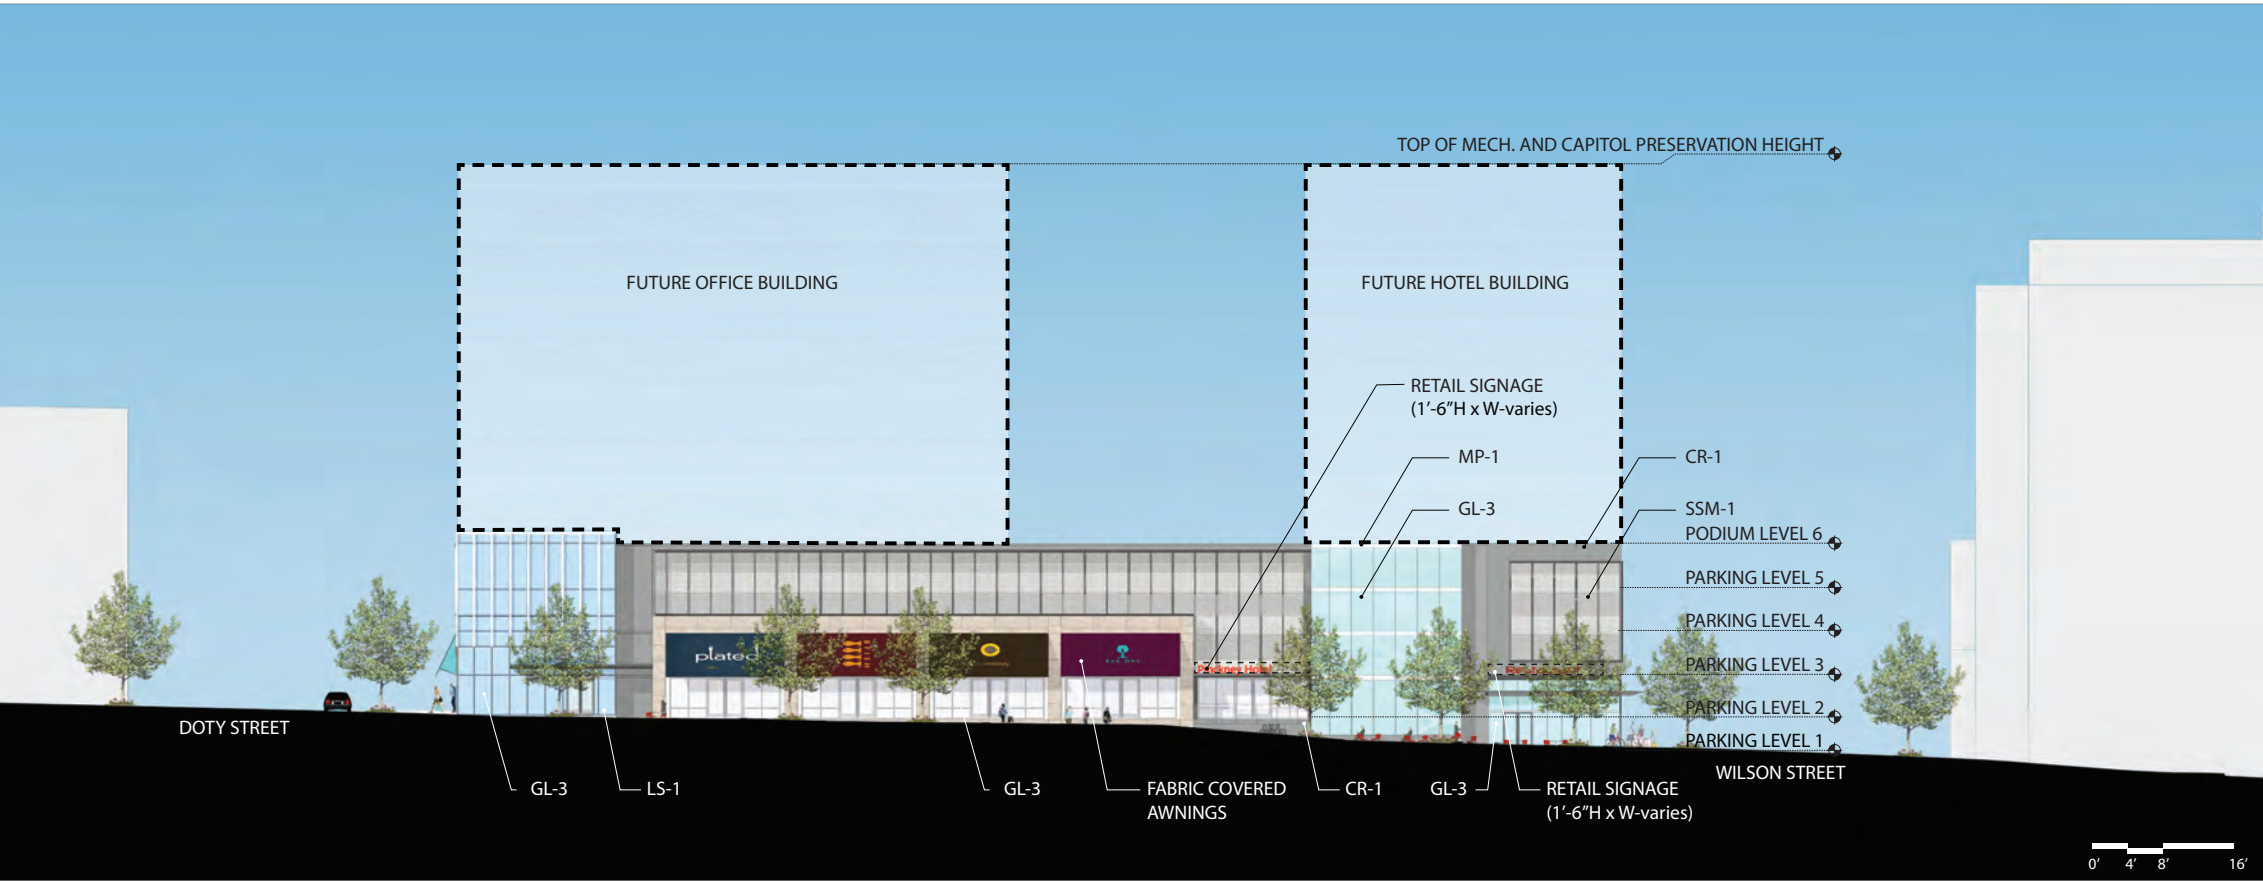

1 South-West/ Pinckney Elevation- Block 105
A5.03 1/8" = 1'-0"

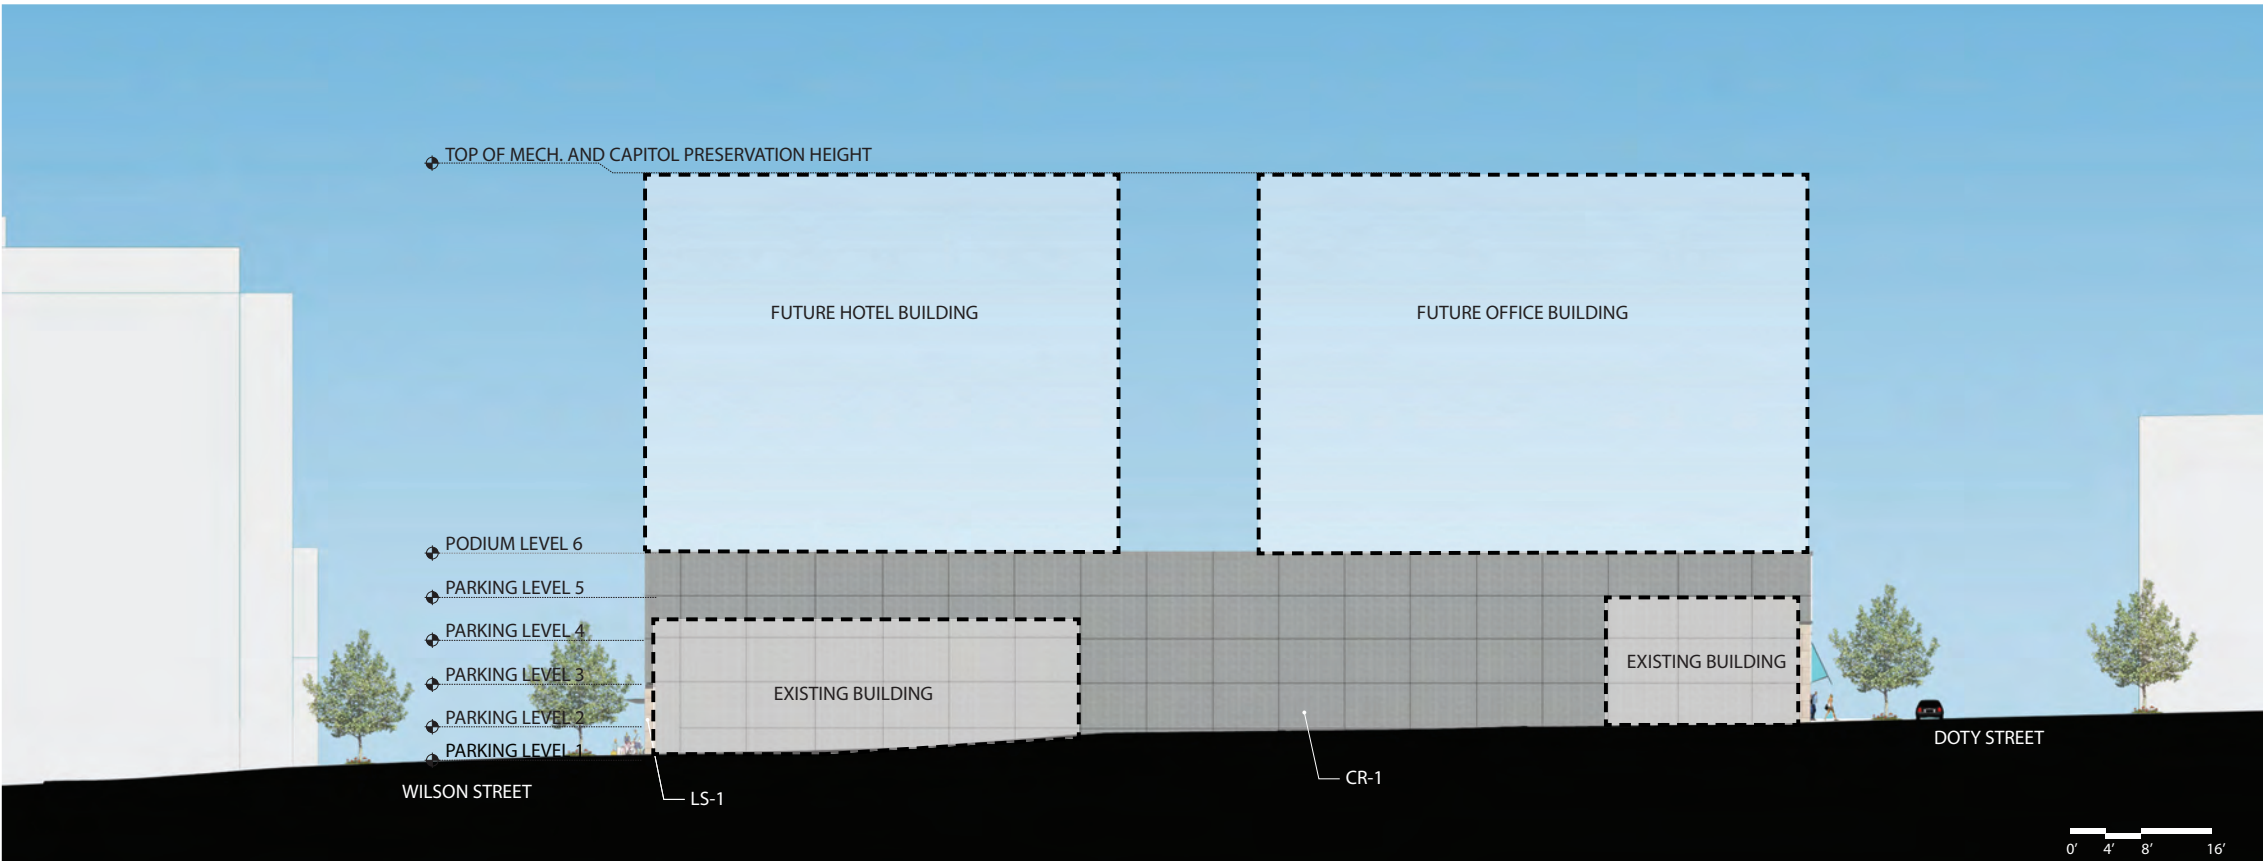

2 North-East/ Property Line Elevation- Block 105
A5.03 1/8" = 1'-0"

Developer:
JDS Development, LLC

Project Manager:
Hammes Company

Architects:
KMD
ARCHITECTS

Potter
Lawson
Success by Design


Exact Sciences at
Judge Doyle Square

Madison, Wisconsin
Project #: 2015.17.00


Date	Issuance/Revisions	Symbol
08/21/2015	Schematic Design	

Exterior Elevations


A5.03

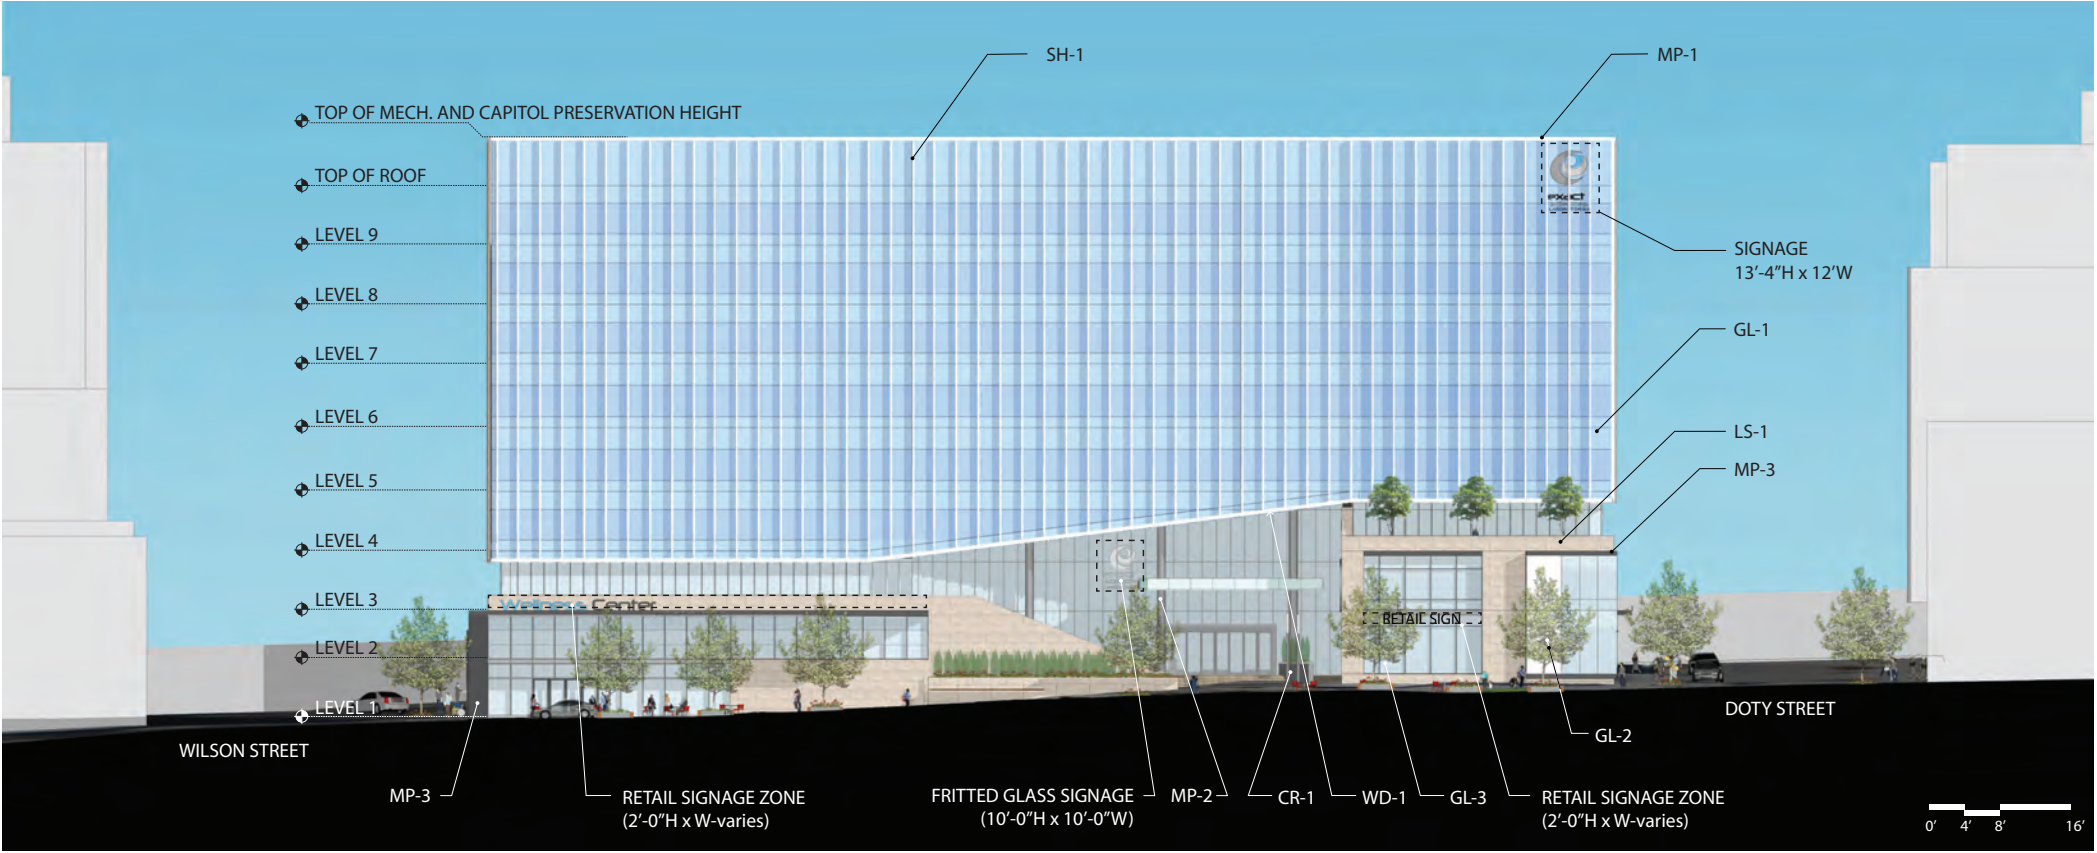


1 North-East/ Pinckney Elevation- Block 88
A5.01 1/8" = 1'-0"

 

GL-1
CURTAINWALL SYSTEM
W/ BLUE-GREY GLASS

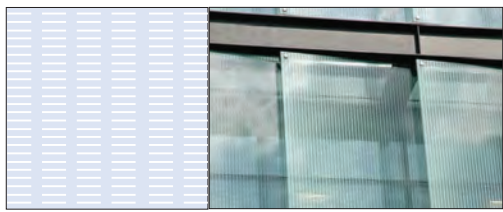


GL-2
CURTAINWALL SYSTEM W/ WHITE FRIT ON
CLEAR GLASS

 

GL-3
CURTAINWALL SYSTEM
W/ CLEAR GLASS



CR-1
CONCRETE

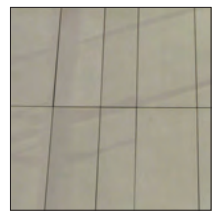

LS-1
HONED LIMESTONE PANEL



WD-1
SOLID PHENOLIC PANELS W/
WOOD GRAIN TEXTURE



SH-1
CURTAINWALL SYSTEM W/ VERTICAL MULLION
CAP EXTENSIONS




MP-1
WHITE METAL PANEL



MP-2
LIGHT GRAY METALLIC
METAL PANEL



MP-3
DARK GRAY METAL PANEL

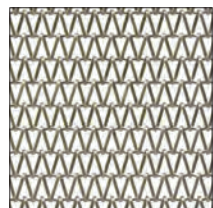

SSM-1
STAINLESS STEEL MESH

1 Exterior Elevation Material Palette
A5.04 NTS

Developer:
JDS Development, LLC

Project Manager:
Hammes Company

Architects:
KMD
ARCHITECTS

Potter
Lawson
Success by Design

Exact Sciences at
Judge Doyle Square


Madison, Wisconsin

Project #: 2015.17.00

Date	Issuance/Revisions	Symbol
08/21/2015	Schematic Design	

Exterior Elevations

A5.04

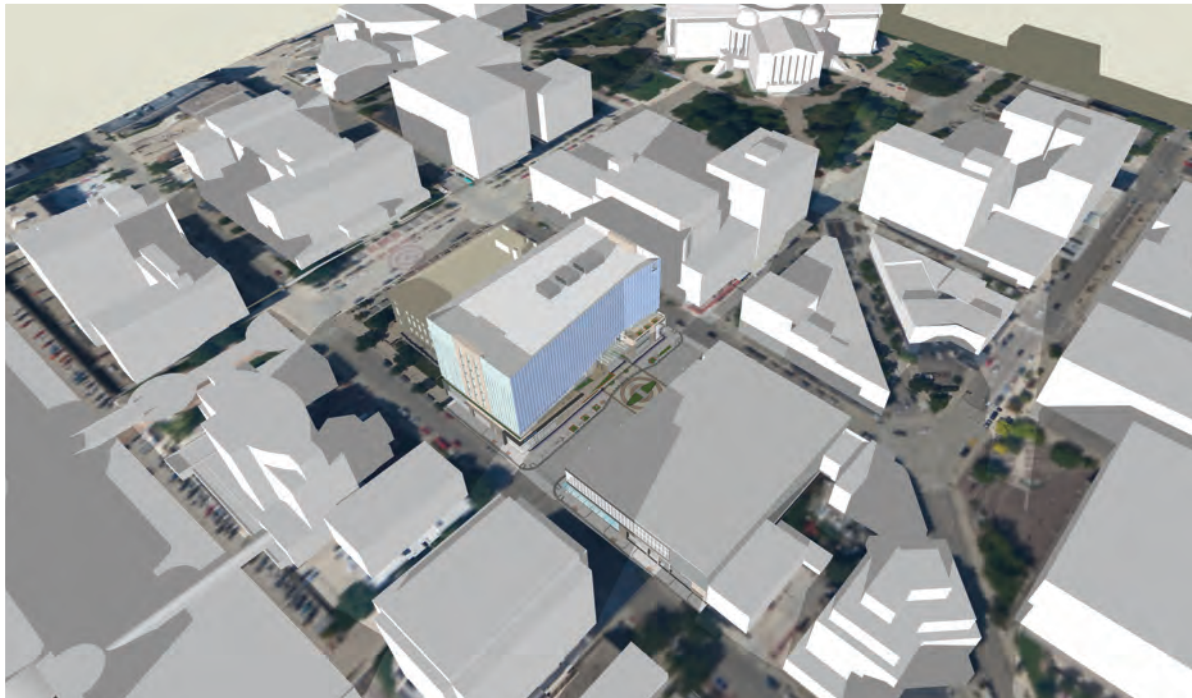

AERIAL VIEW 1



AERIAL VIEW 2



AERIAL VIEW 3



AERIAL VIEW 4

Developer:
JDS Development, LLC

Project Manager:
Hammes Company

Architects:
KMD
ARCHITECTS

**Potter
Lawson**
Success by Design

Exact Sciences at Judge Doyle Square

Madison, Wisconsin
Project #: 2015.17.00

Date	Issuance/Revisions	Symbol
08/21/2015	Schematic Design	

Exterior Elevations














**Potter
Lawson**

Success by Design



A6.02

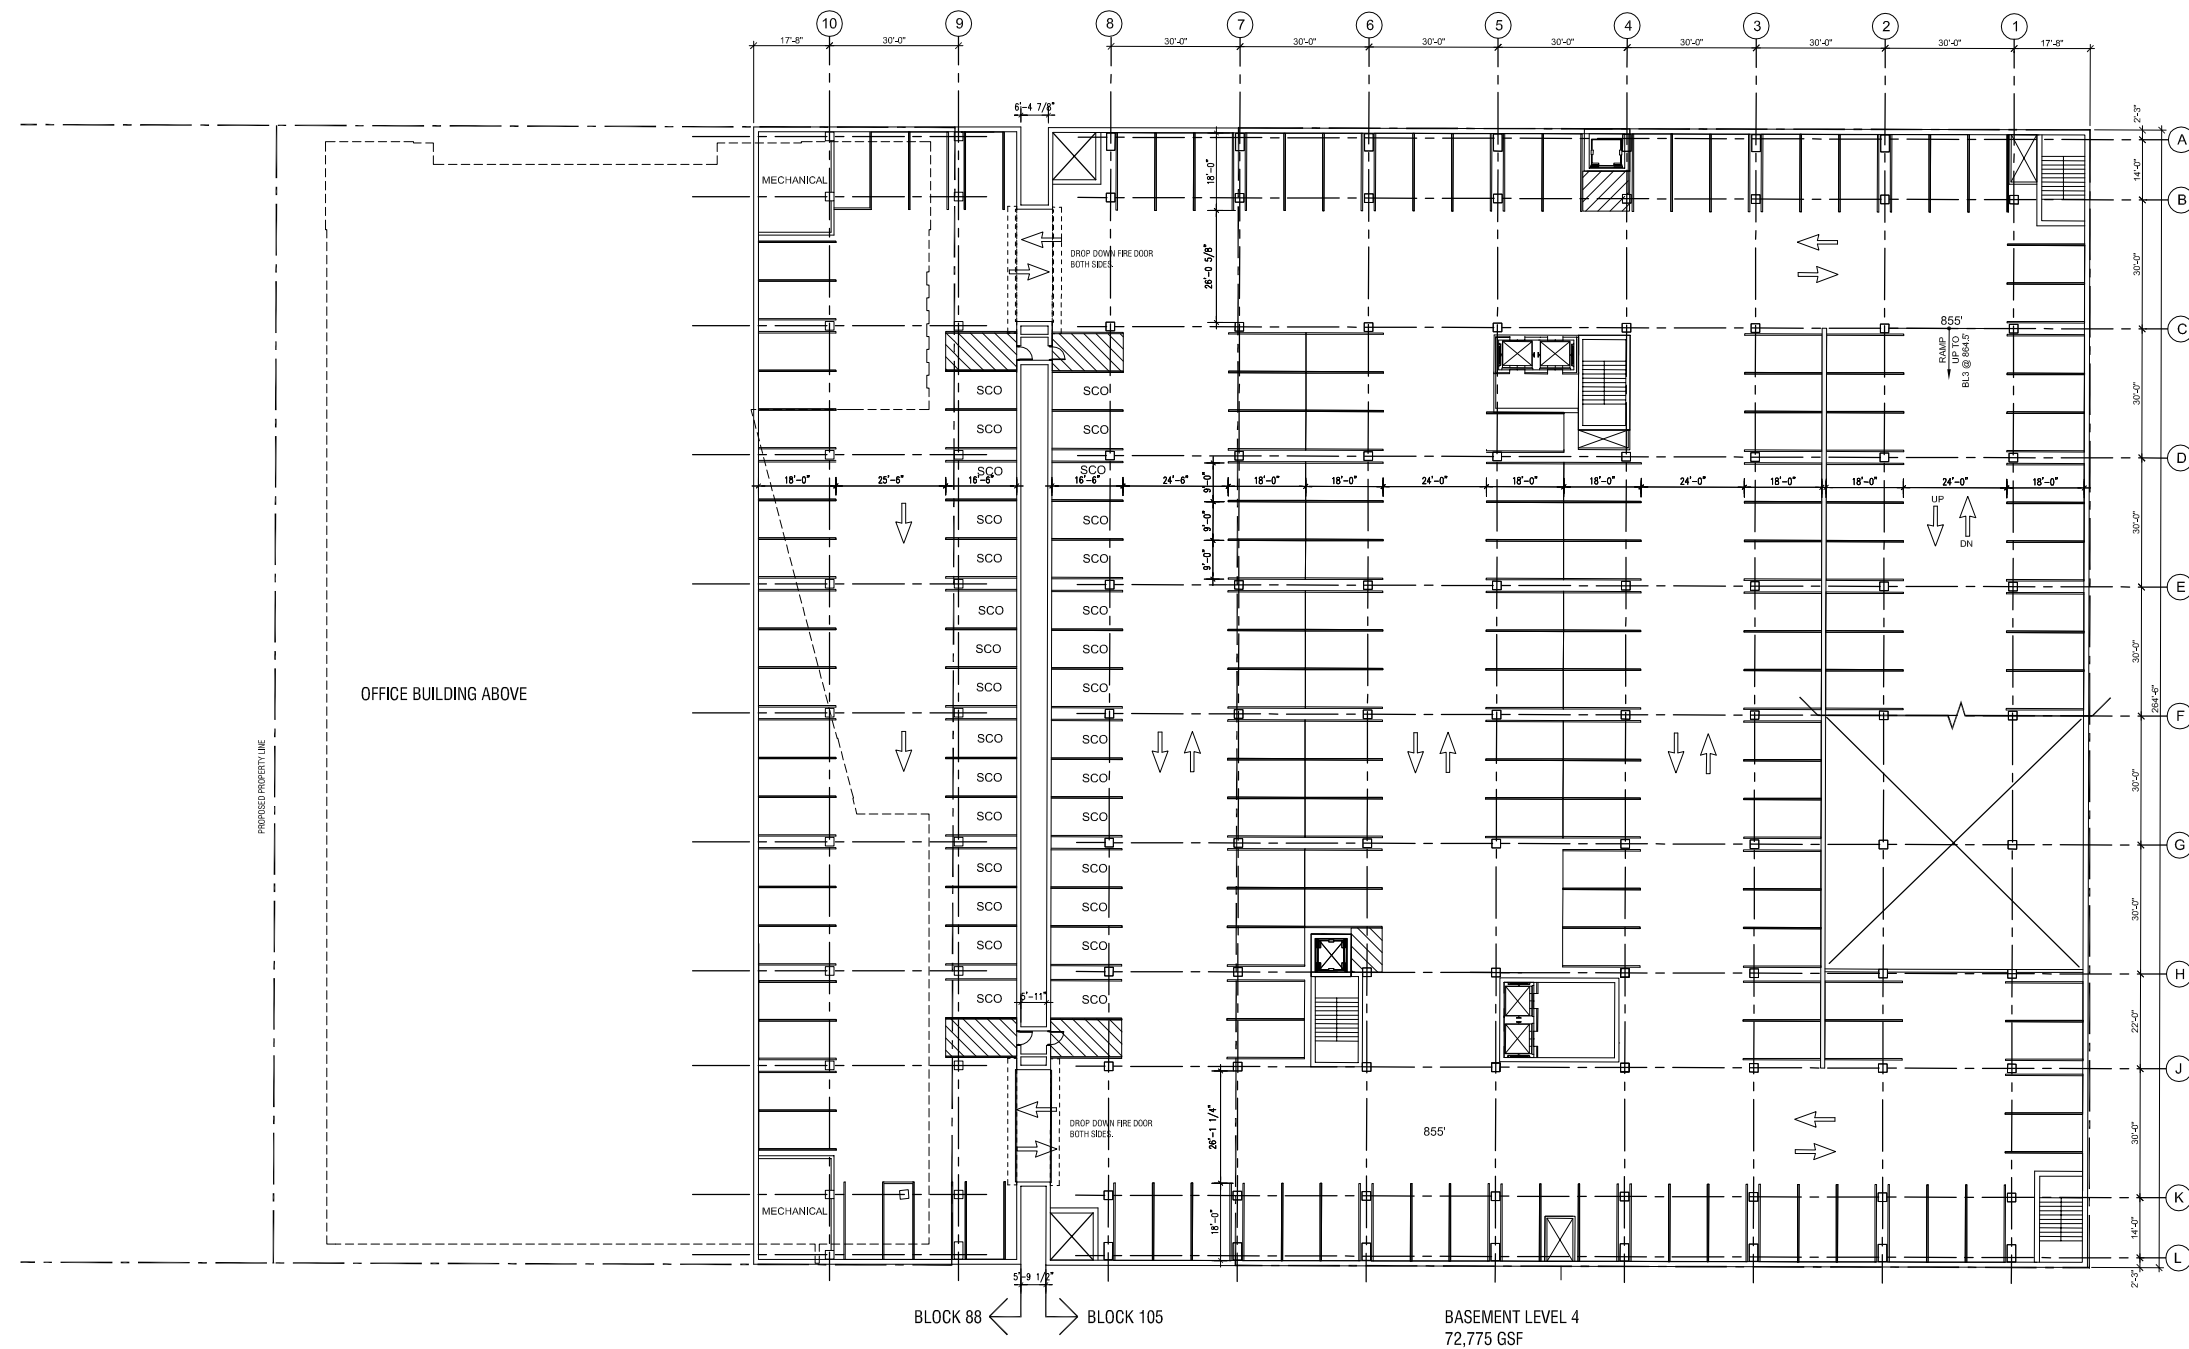

Developer:
JDS Development, LLC

Project Manager:
Hammes Company

Architects:

KMD
ARCHITECTS

**Potter
Lawson**
Success by Design

Exact Sciences at
Judge Doyle Square

Madison, Wisconsin


Project #: 2015.17.00

Date	Issuance/Revisions	Symbol
08/21/2015	Schematic Design	

Basement Level 4 Plan

A2.01

1 Basement Level 4 Plan
A2.01 1/16" = 1'-0"

 


© 2015 Potter Lawson Architects




**Potter
Lawson**

Success by Design

A2.02

 

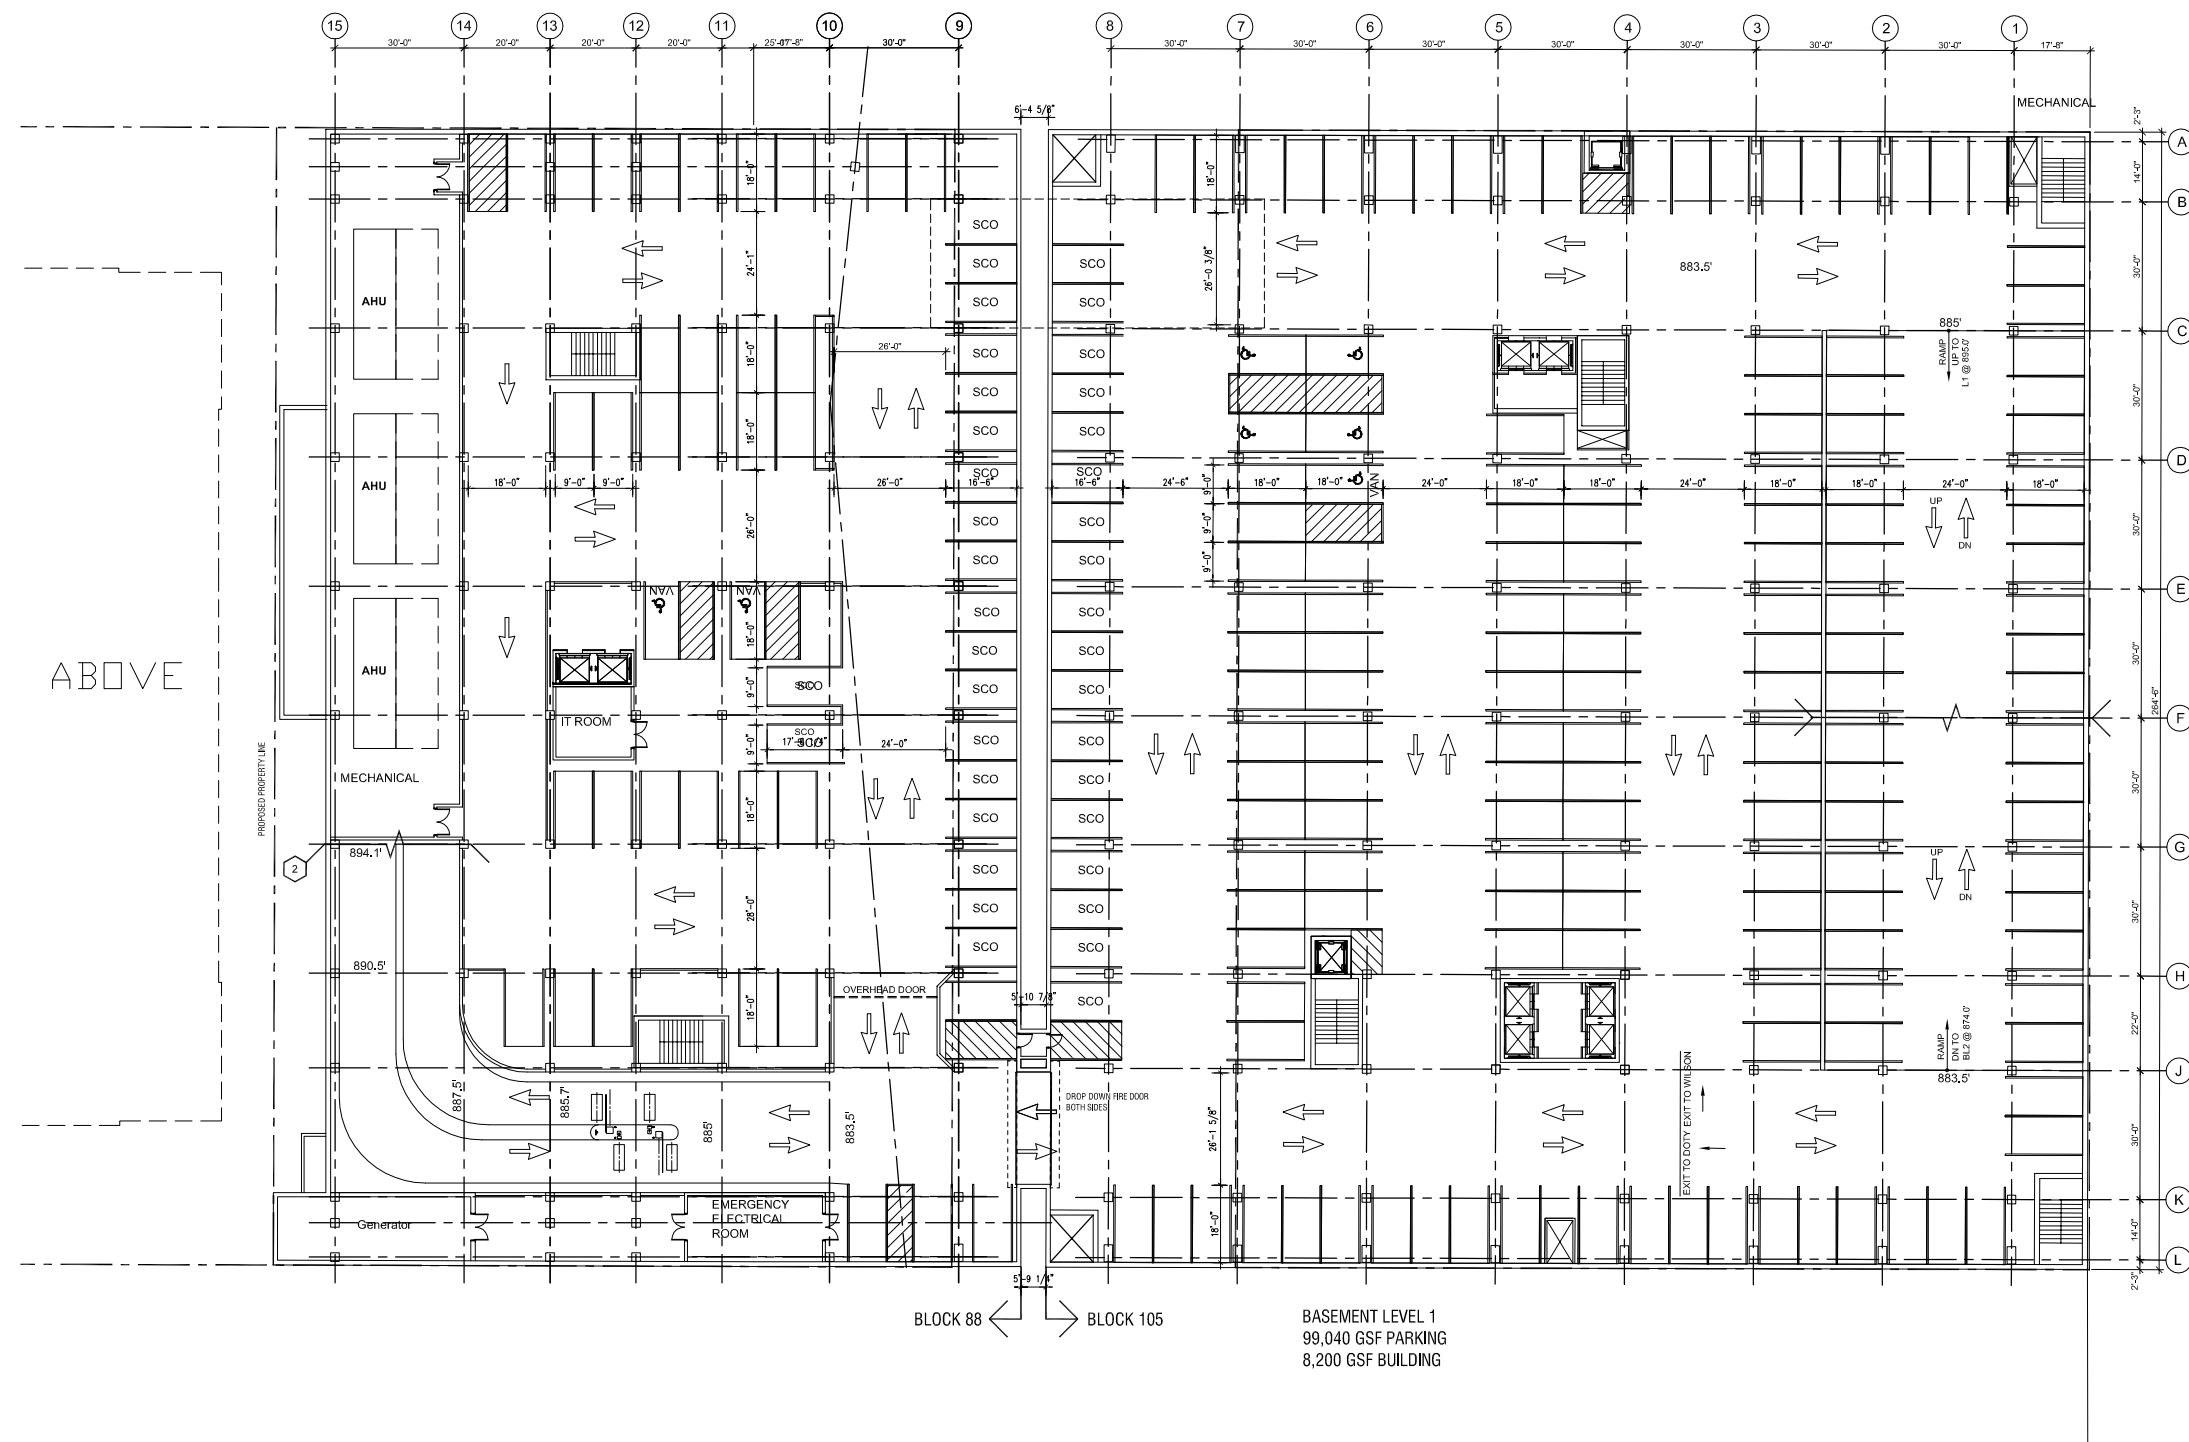

Developer:
JDS Development, LLC

Project Manager:
Hammes Company

Architects:



Exact Sciences at Judge Doyle Square

Madison, Wisconsin

Project #: 2015.17.00

Date	Issuance/Revisions	Symbol
08/21/2015	Schematic Design	

Basement Level 1 Plan


A2.03



Potter
Lawson

Success by Design

A2.04

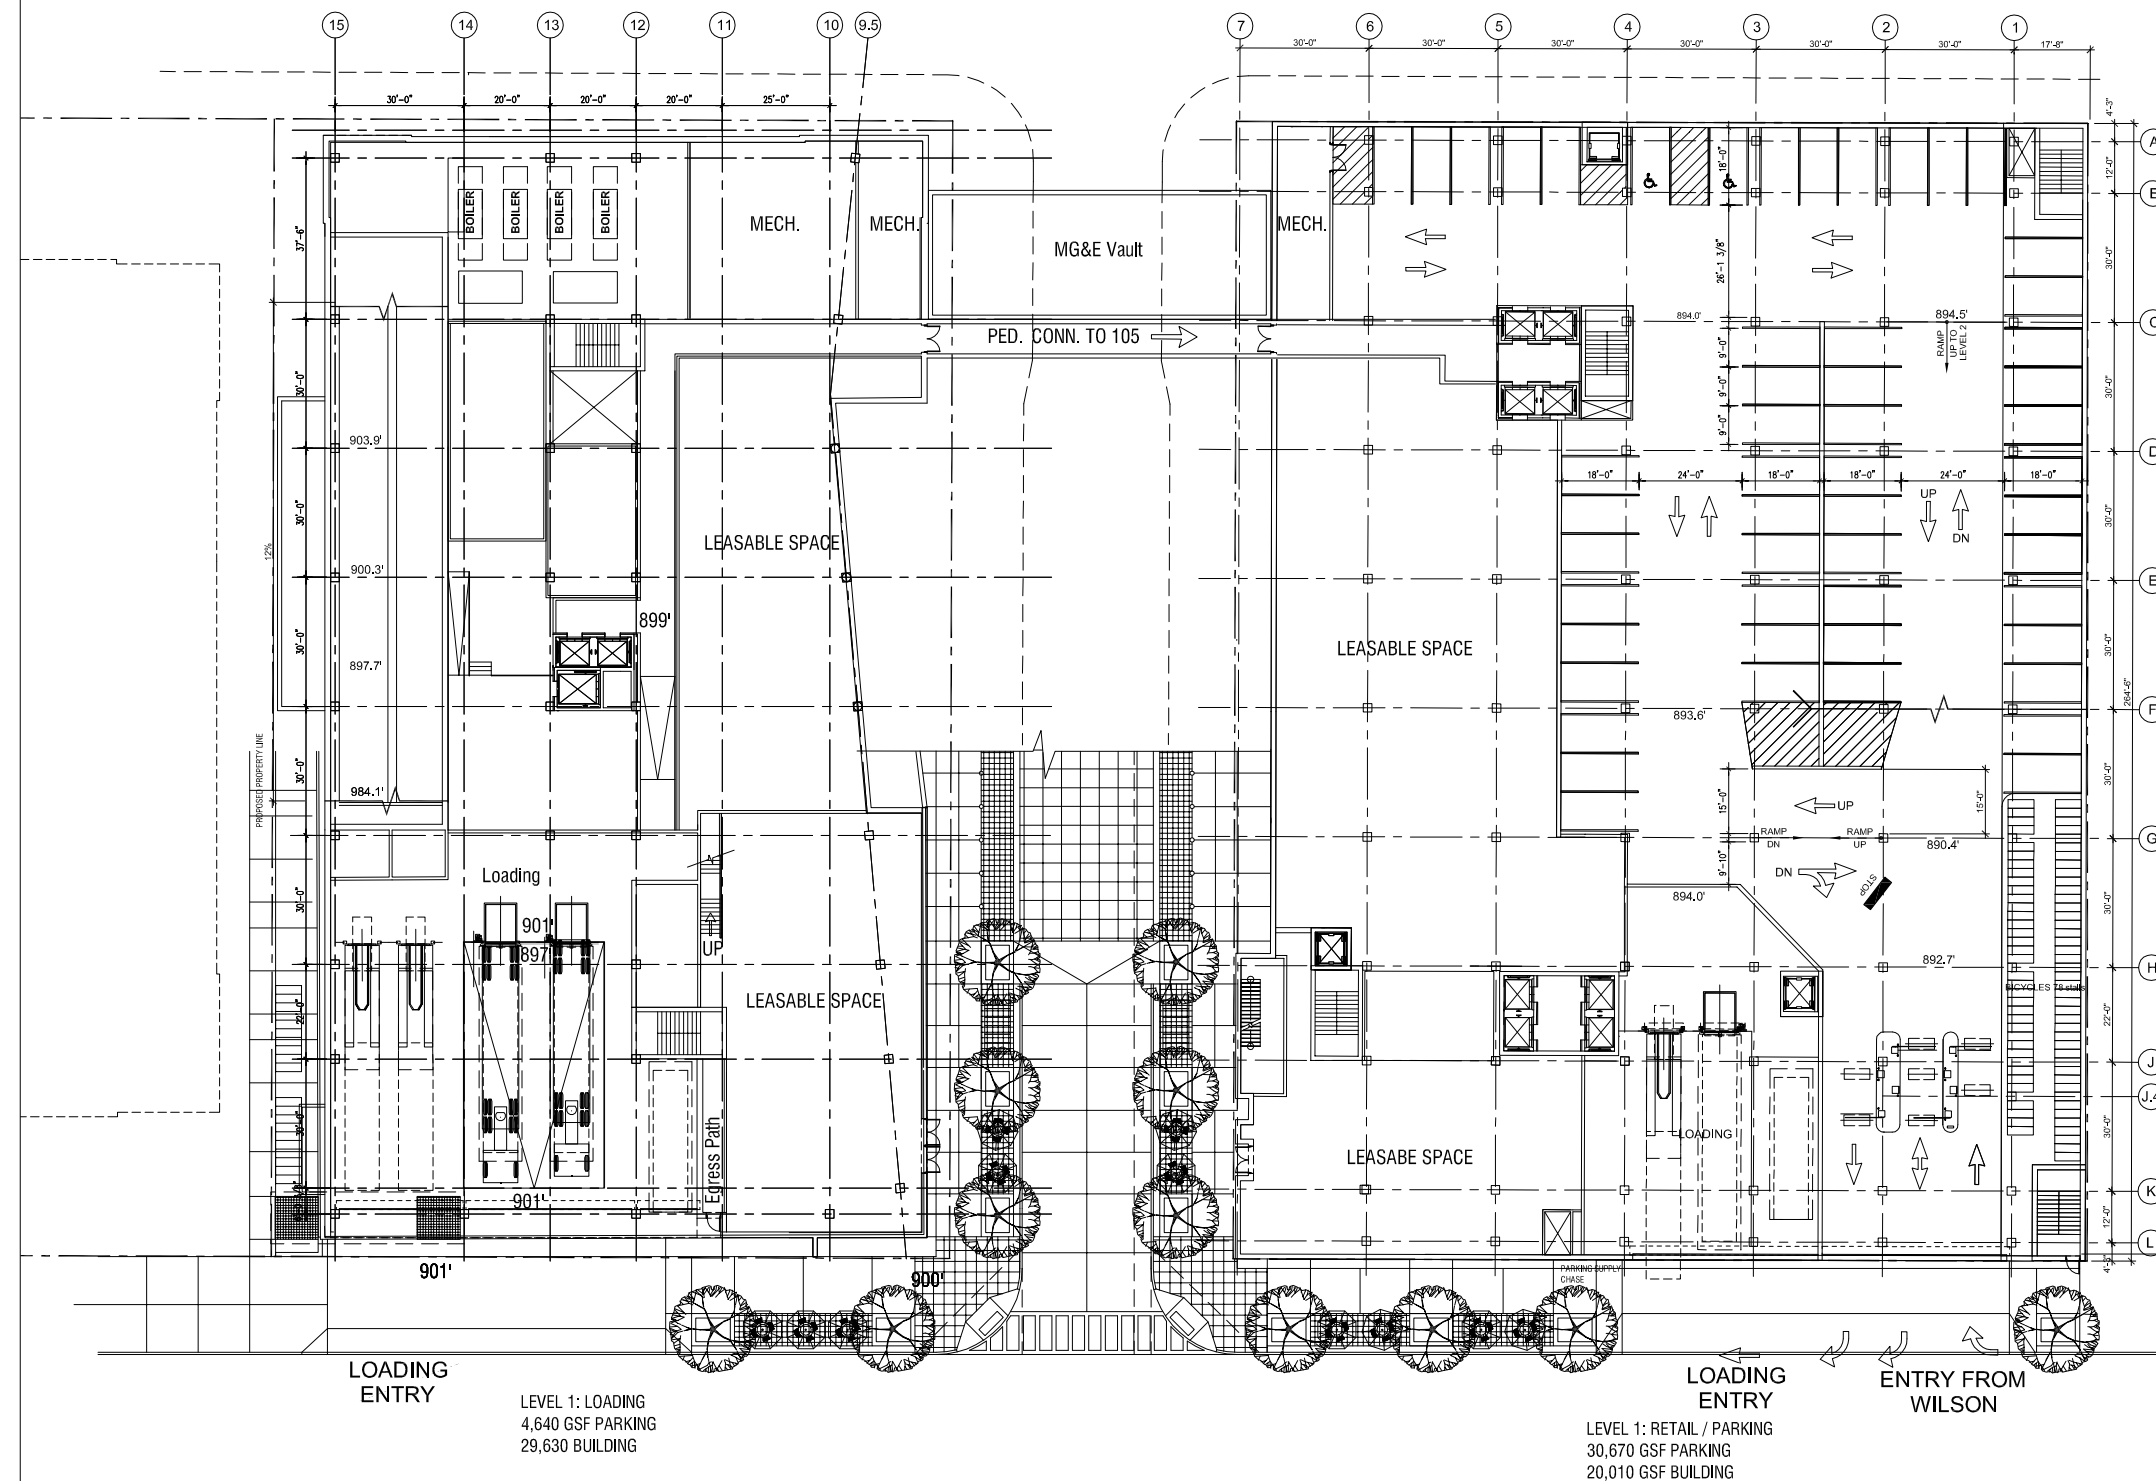

Developer:
JDS Development, LLC

Project Manager:
Hammes Company

Architects:
KMD
ARCHITECTS

**Potter
Lawson**
Success by Design


Exact Sciences at
Judge Doyle Square

Madison, Wisconsin
Project #: 2015.17.00

Date	Issuance/Revisions	Symbol
08/21/2015	Schematic Design	

Level 2 Plan

A2.05

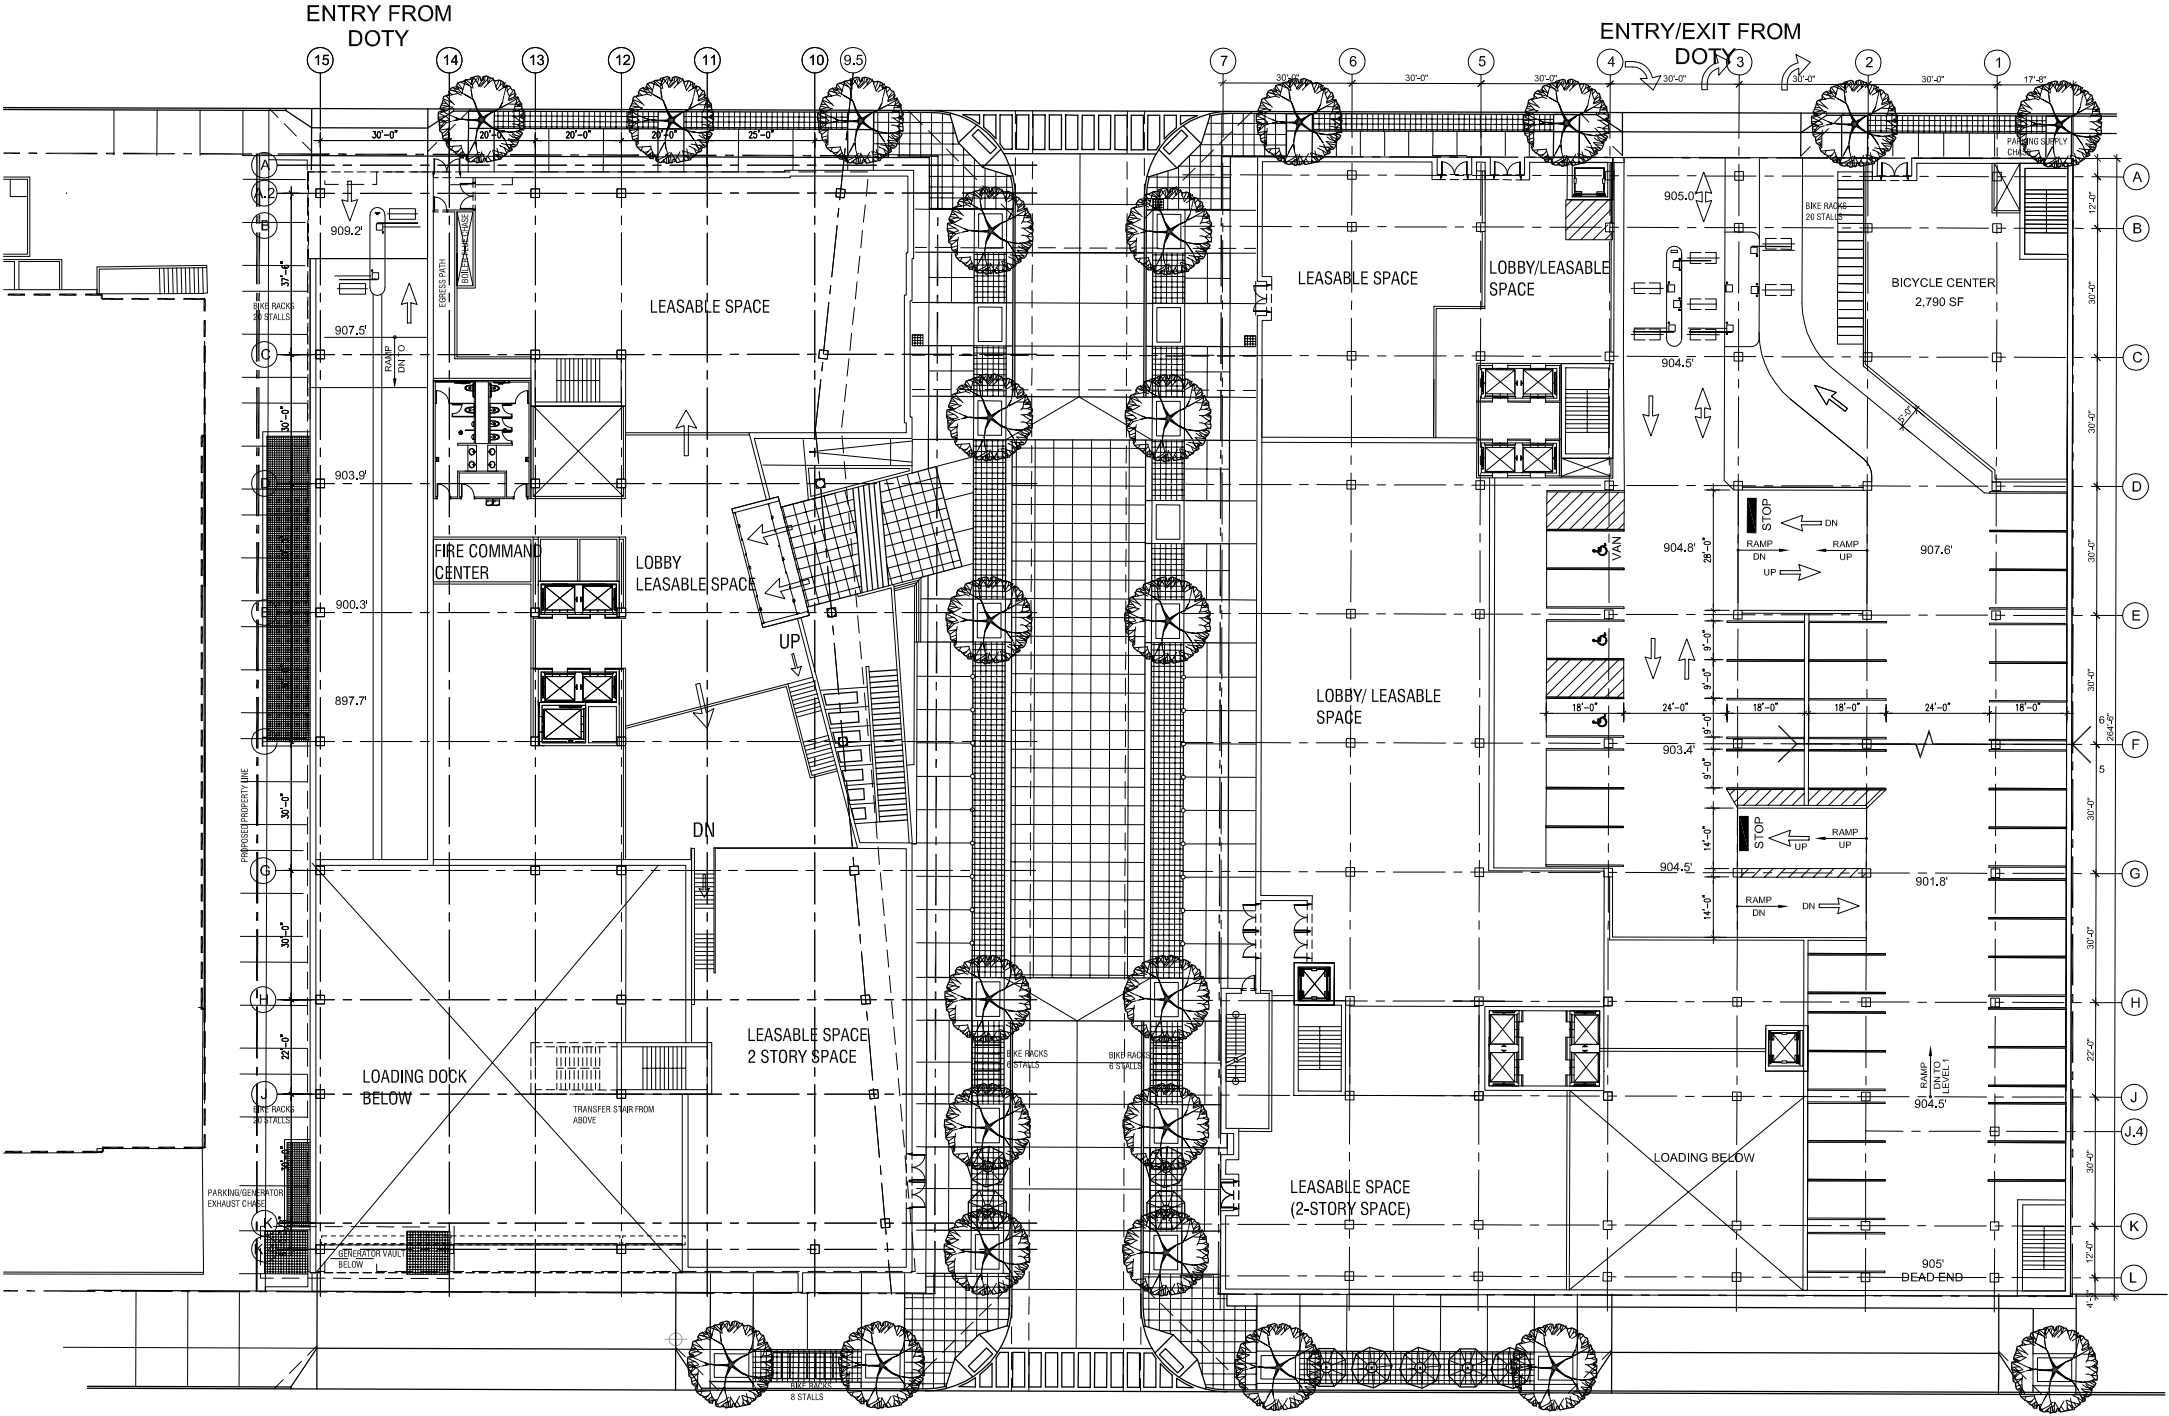



LEVEL 2: ENTRY / FOOD HALL
16,550 GSF BUILDING

LEVEL 2: PARKING / RETAIL
29,250 GSF PARKING
13,930 GSF BUILDING

1
A2.05
Level 2 Plan
1/16" = 1'-0"

0' 16' 32'
Scale bar and north arrow.

© 2015 Potter Lawson Architects

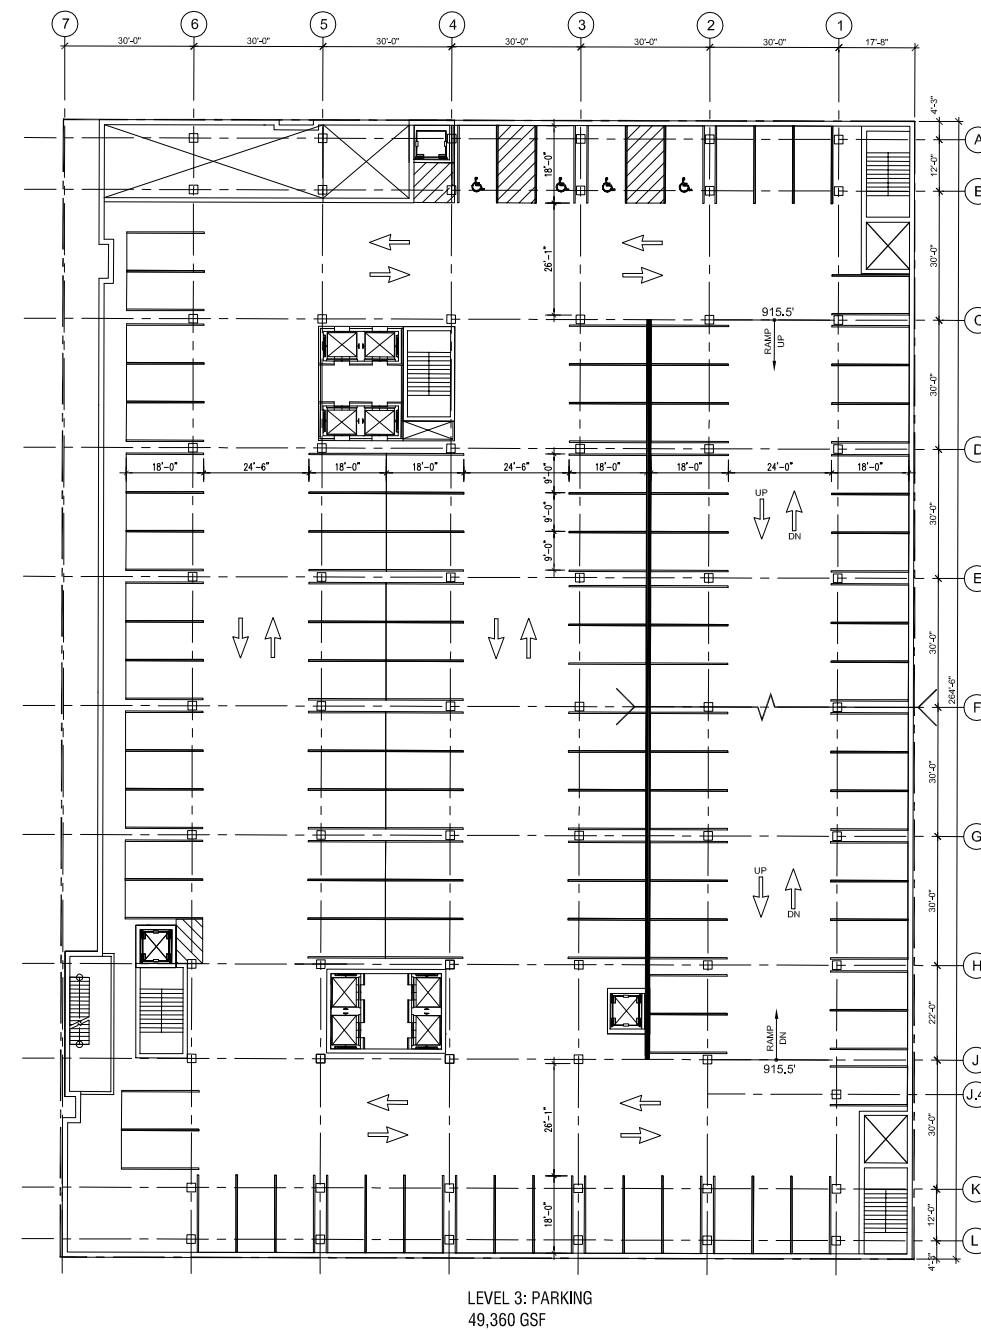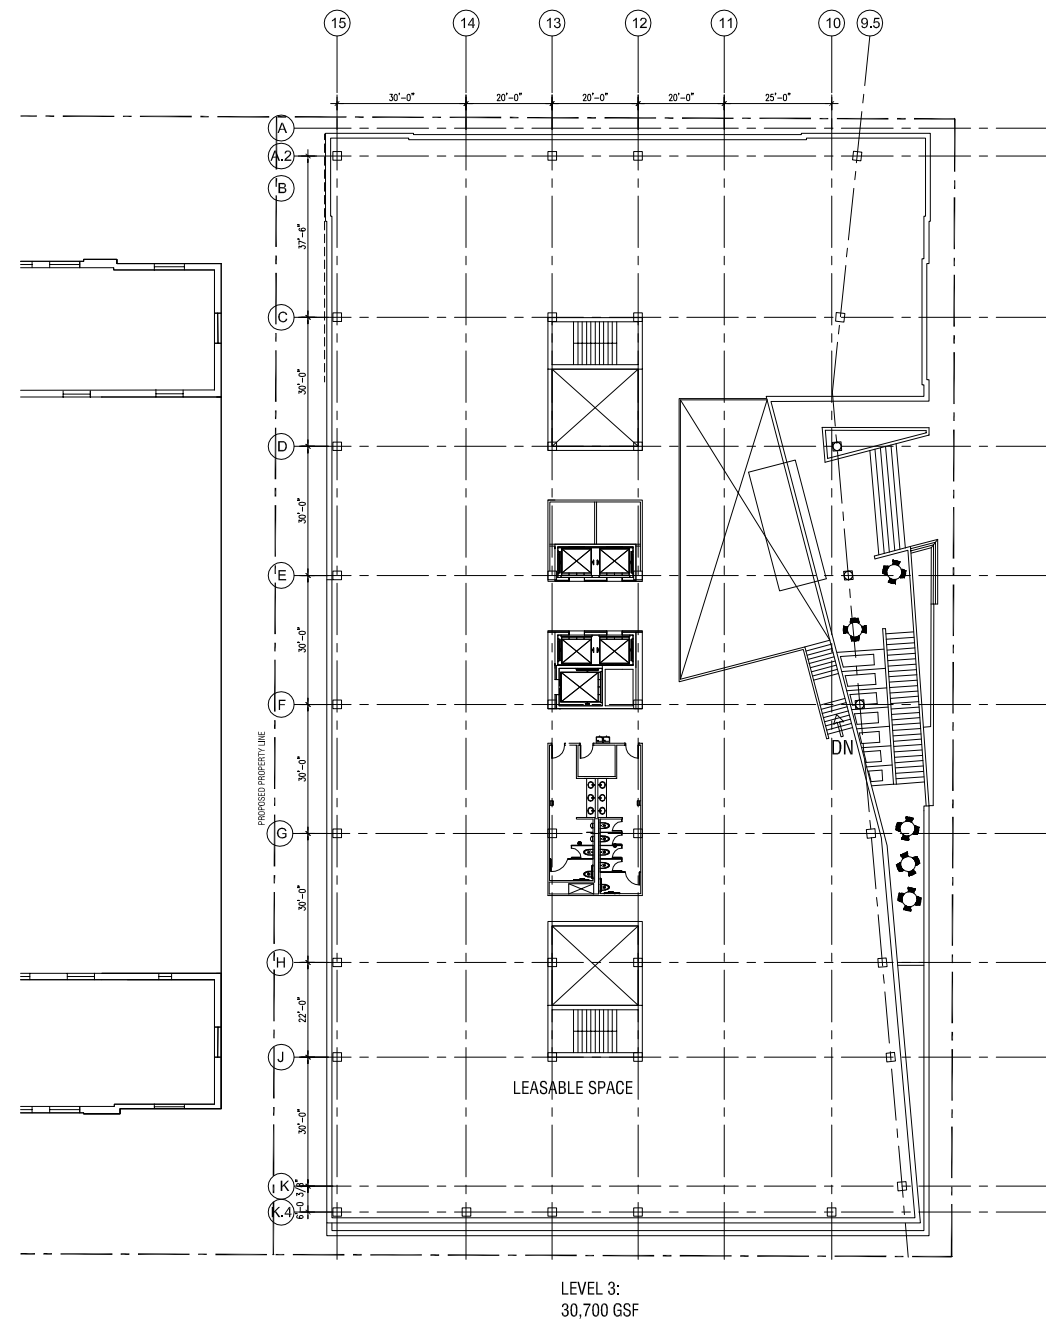

Exact Sciences at Judge Doyle Square

Madison, Wisconsin

Project #: 2015.17.00

Date	Issuance/Revisions	Symbol
08/21/2015	Schematic Design	

Level 3 Plan


A2.06



**Potter
Lawson**

Success by Design

A2.07

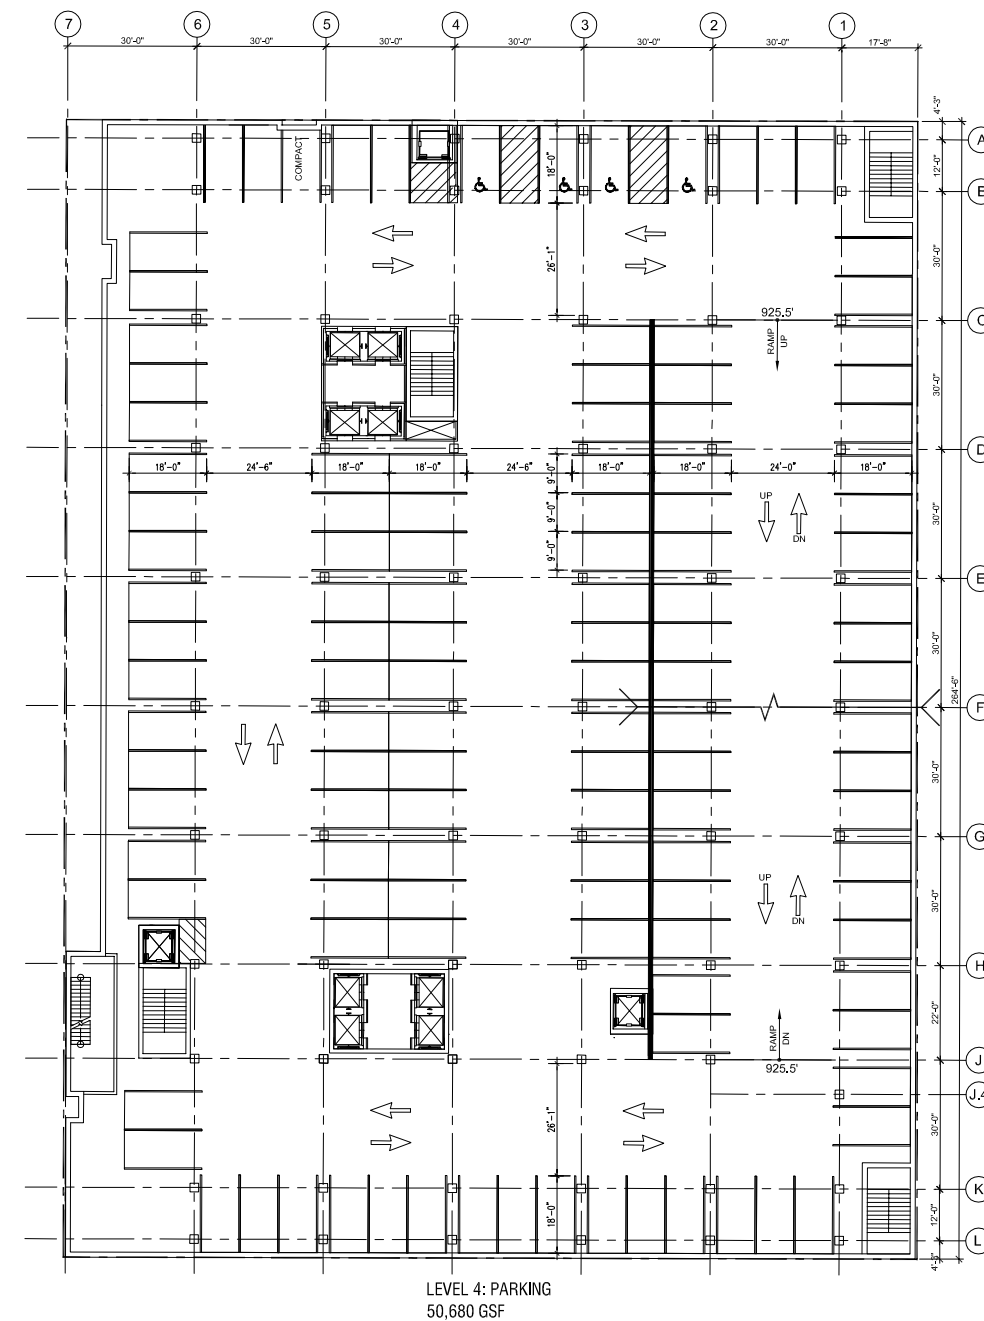

Developer:

JDS Development, LLC

Project Manager:

Hammes Company

Architects:

KMD
ARCHITECTS



**Potter
Lawson**

Success by Design

Exact Sciences at
Judge Doyle Square



Madison, Wisconsin

Project #: 2015.17.00

Date	Issuance/Revisions	Symbol
08/21/2015	Schematic Design	

Level 5 Plan

A2.08

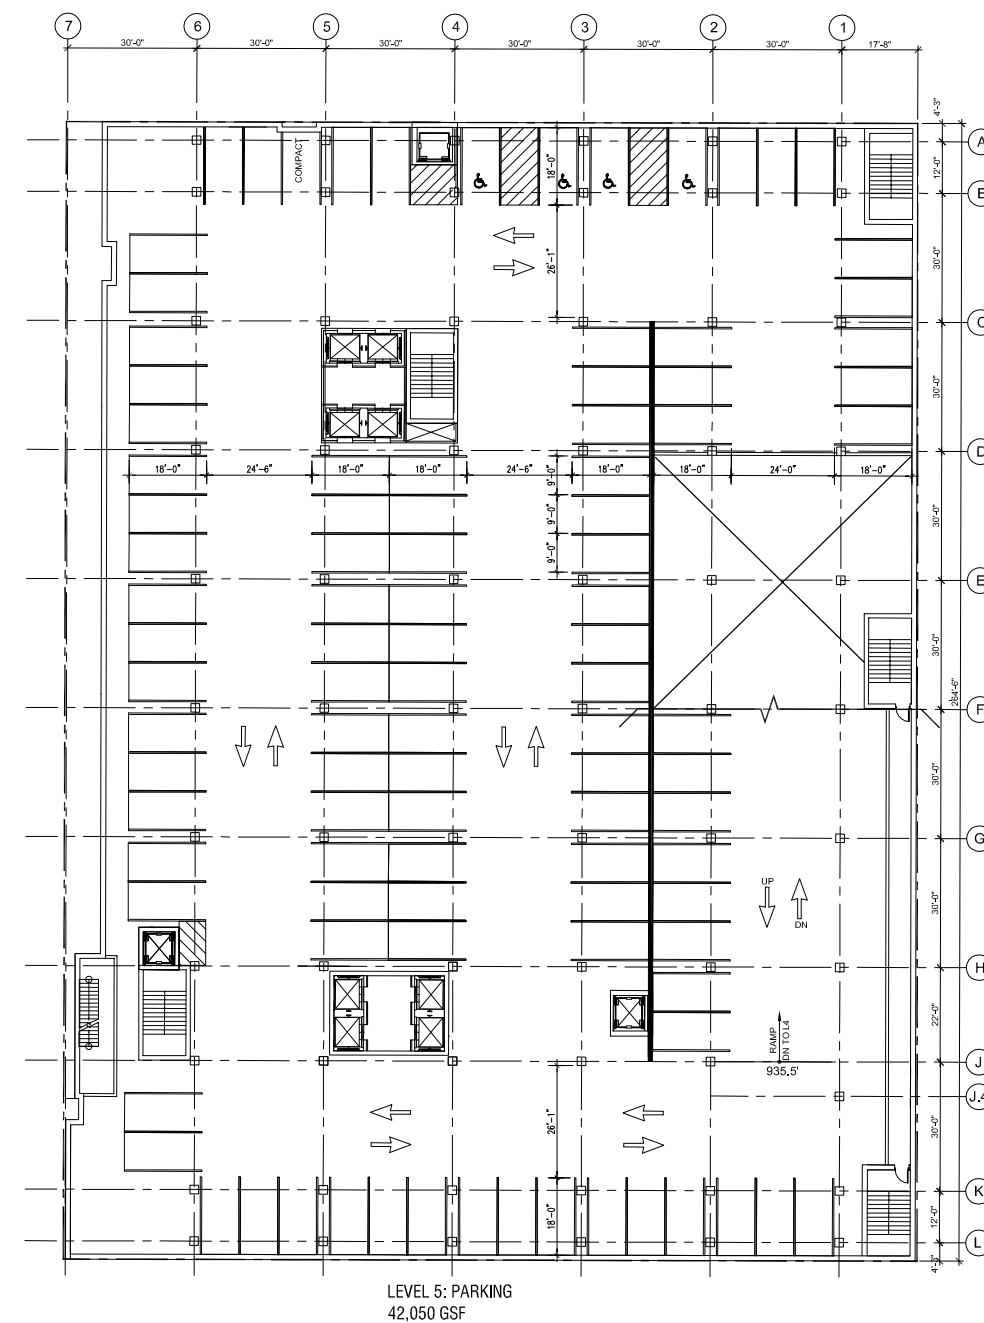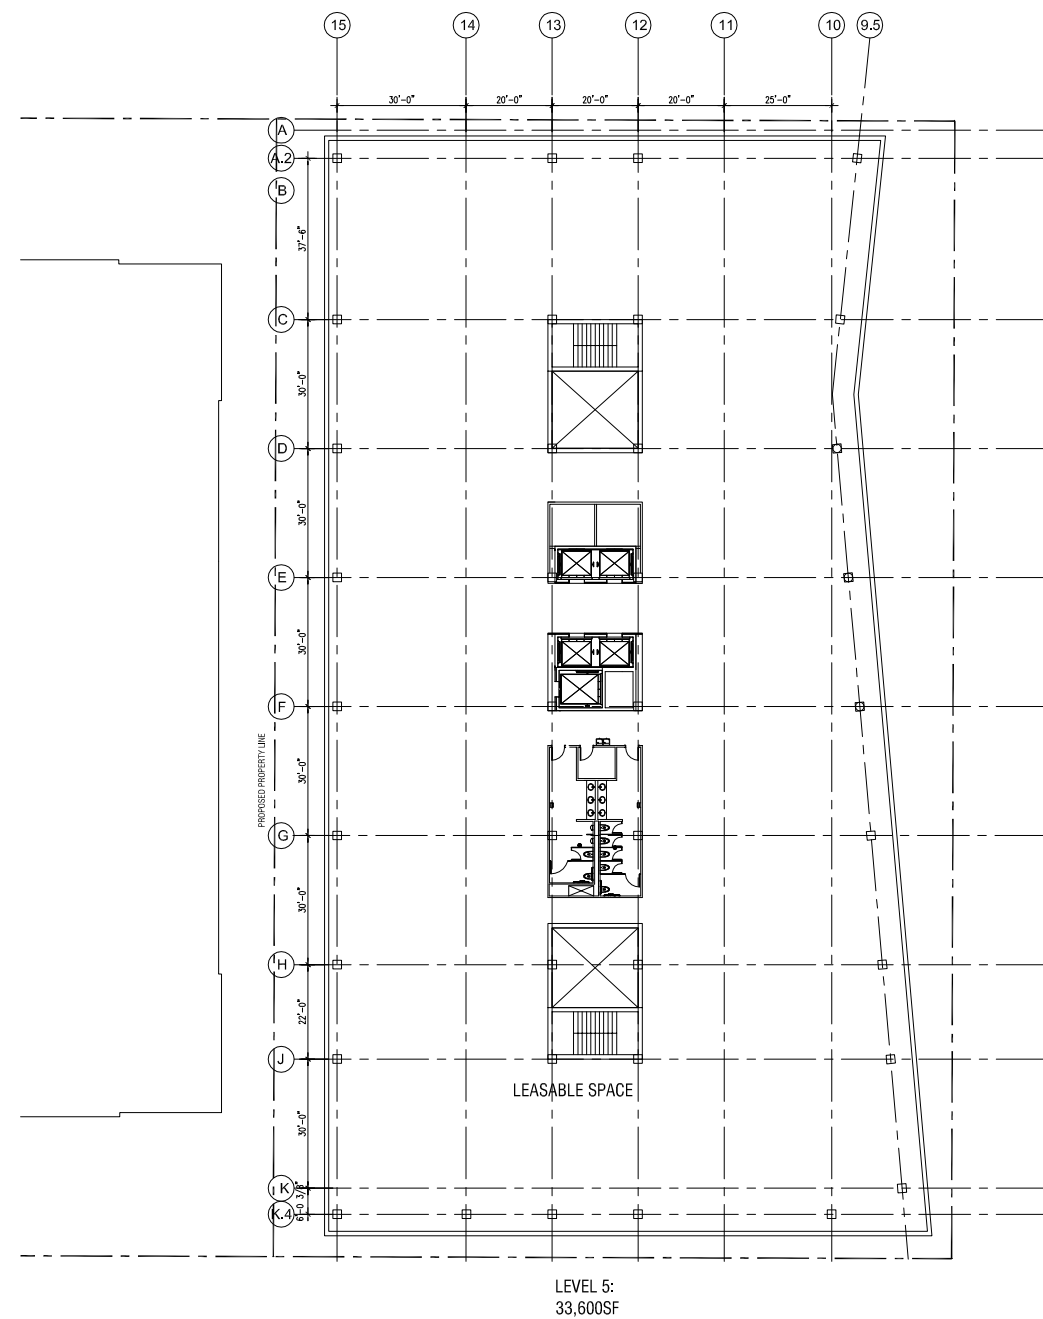



**Potter
Lawson**

Success by Design



A2.09



**Potter
Lawson**

Success by Design

A2.10

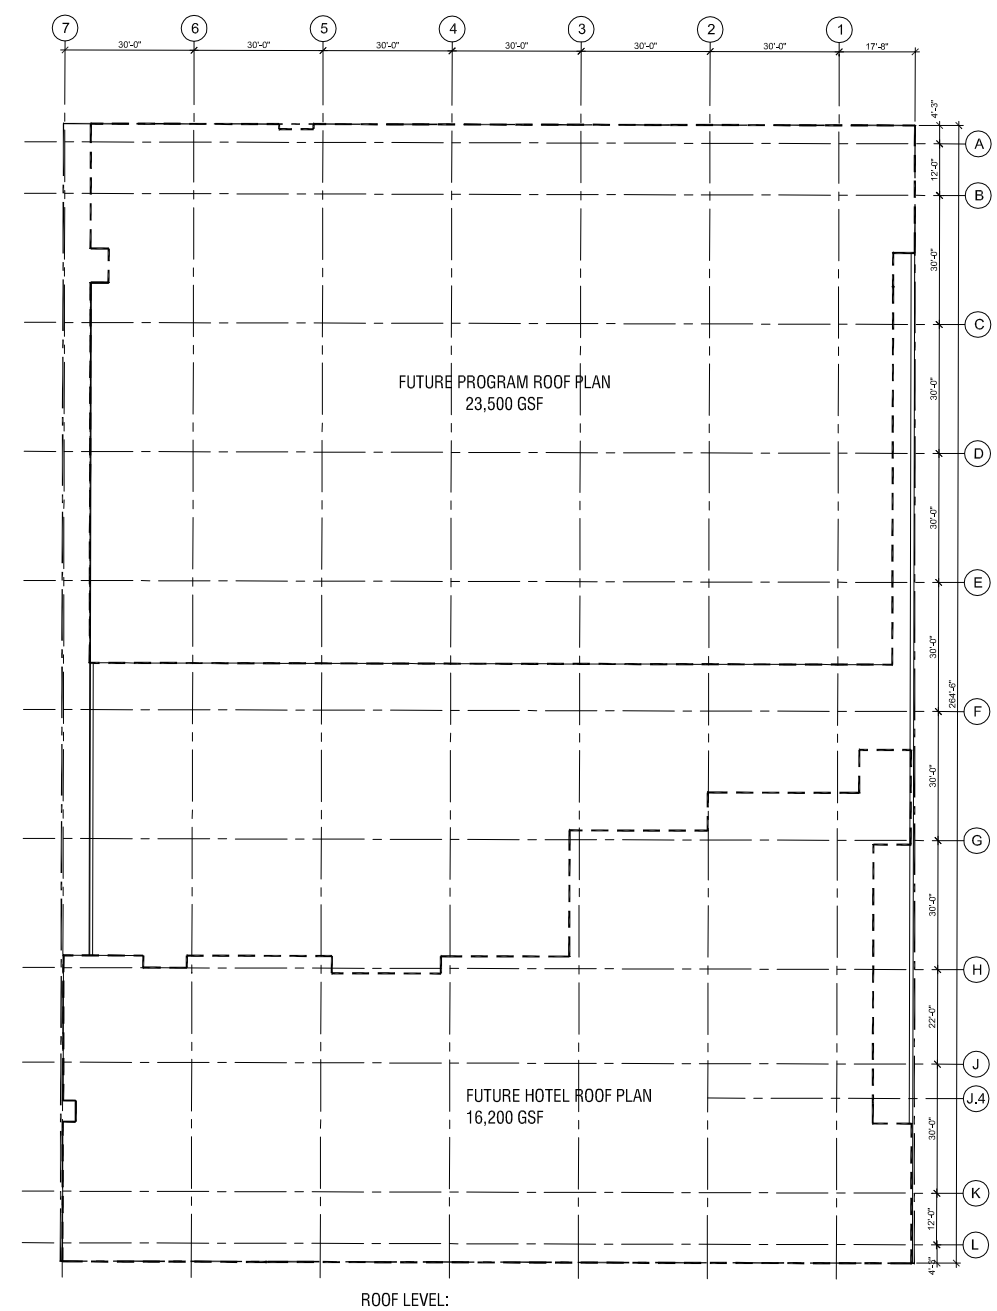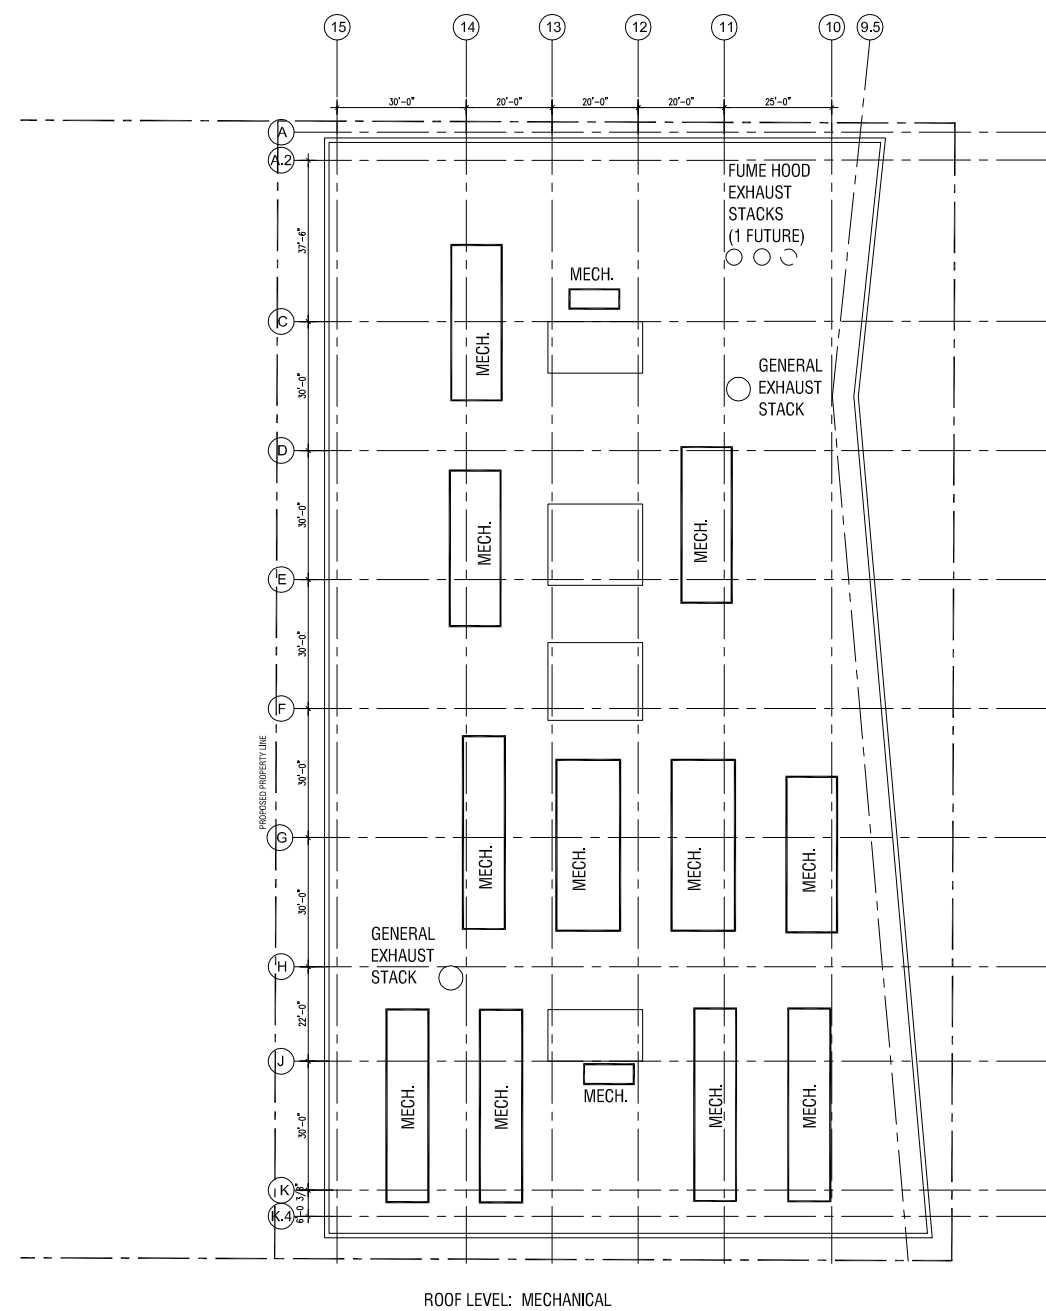

Exact Sciences at
Judge Doyle Square

Madison, Wisconsin
Project #: 2015.17.00

Date	Issuance/Revisions	Symbol
08/21/2015	Schematic Design	