


# 1 CIVIC SPACE DETAIL

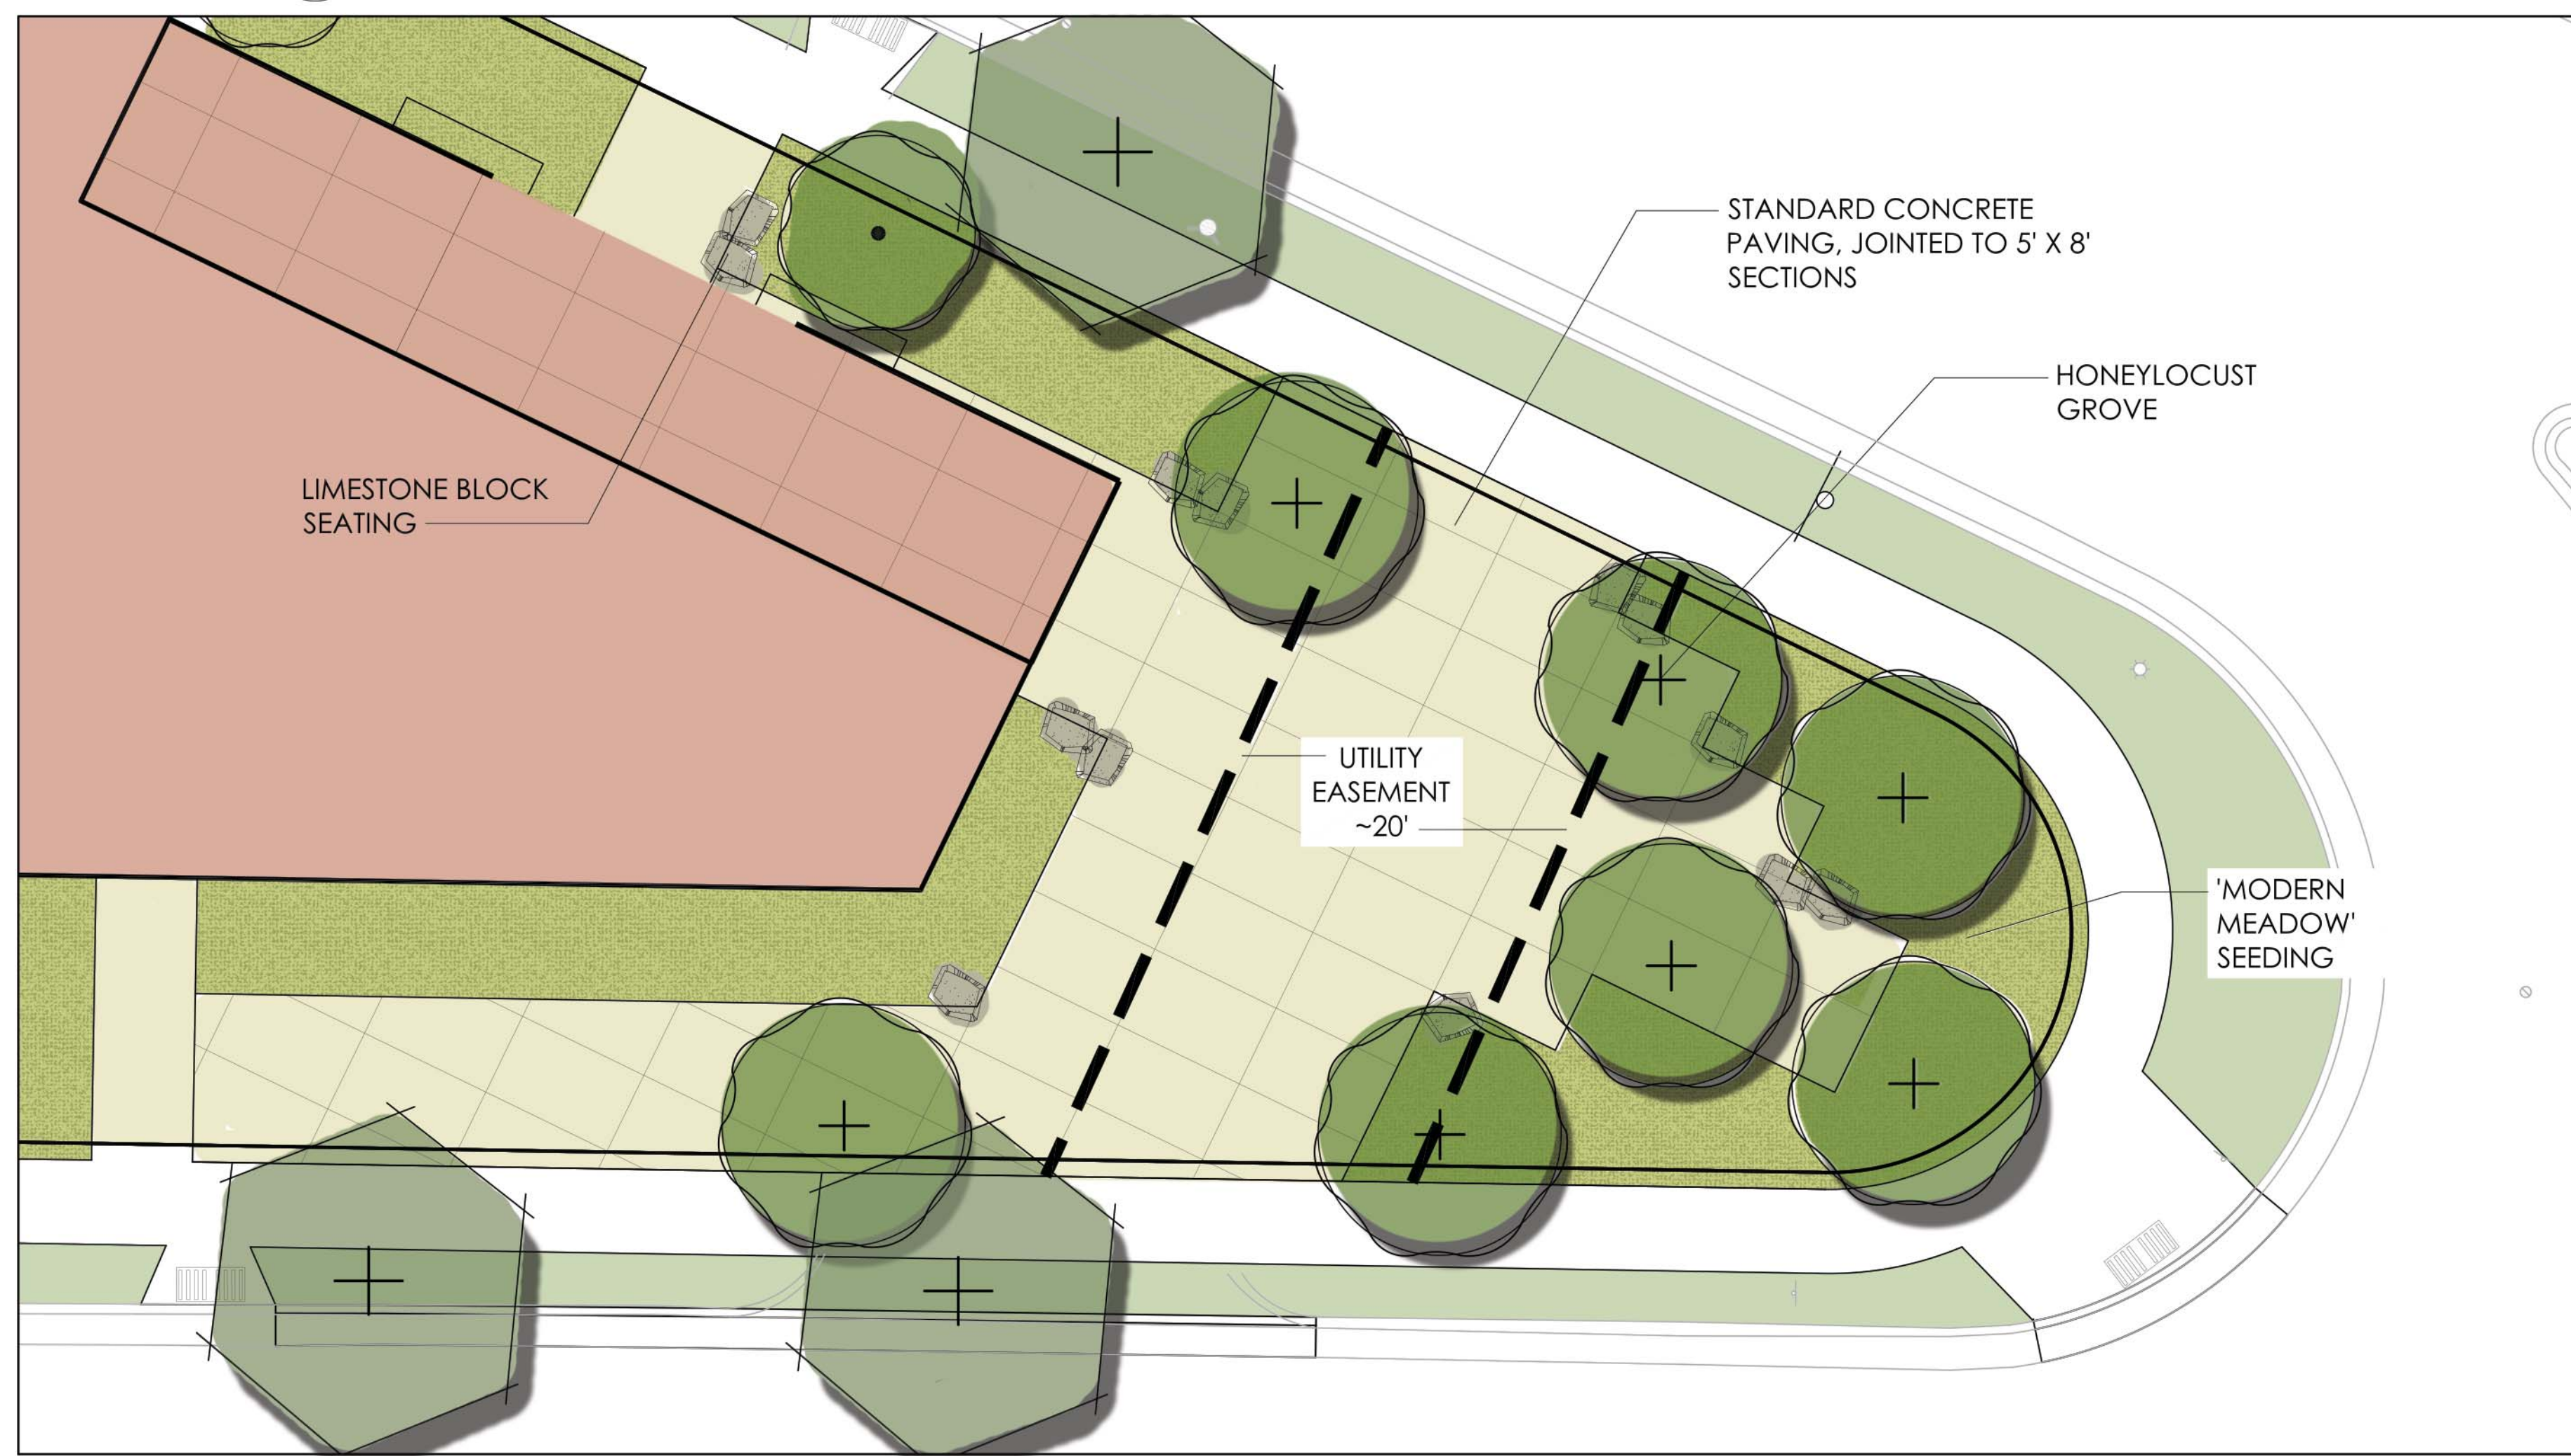

COMMUNITY GARDEN PLOTS  
8 RAISED BEDS- 4'X8' EACH

COMMUNITY PATIO  
20' X 11'  
GRILL, CHAIRS, TABLES

CANOE/KAYAK  
STORAGE

FUTURE DEVELOPMENT SITE  
SHORT TERM RESIDENT OPEN  
SPACE

STREET TREES. SPECIES,  
QUANTITY, AND LOCATION TO  
BE CONFIRMED WITH CITY  
FORESTER/FIRE STAFF.

SHERMAN  
AVENUE

FOUNDATION PLANTING-  
SOME ORNAMENTAL  
GRASSES/NATIVE PERENNIALS  
MIXED WITH SHRUBS FOR  
STRUCTURE & RESIDENTIAL FEEL

'MODERN MEADOW' SEEDING  
WITH PILLARS/ARCH. ELEMENTS  
AND UNDERSTORY TREES

BIKE RACK (5)

BIKE RACK (5)

STORMWATER



STORM

CIVIC SPACE

STREET TREES. SPECIES,  
QUANTITY, AND LOCATION TO  
BE CONFIRMED WITH CITY  
FORESTER/FIRE STAFF.

FORDEM AVENUE

JAD

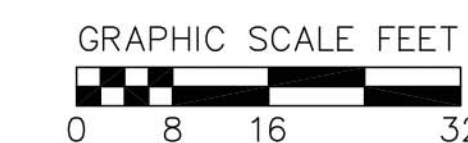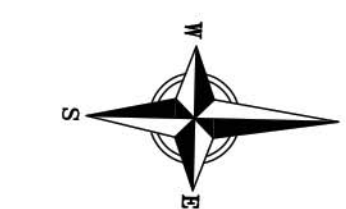

## Site Plan/Conceptual Landscape Plan

McKenzie Place  
City of Madison  
Dane County, Wisconsin

REVISIONS	NO.	DATE	REMARKS

SCALE AS SHOWN

DATE: 9/9/2015


DRAFTER: SWIN

CHECKED: MSCH

PROJECT NO.: 150109.00



# 1 CIVIC SPACE DETAIL

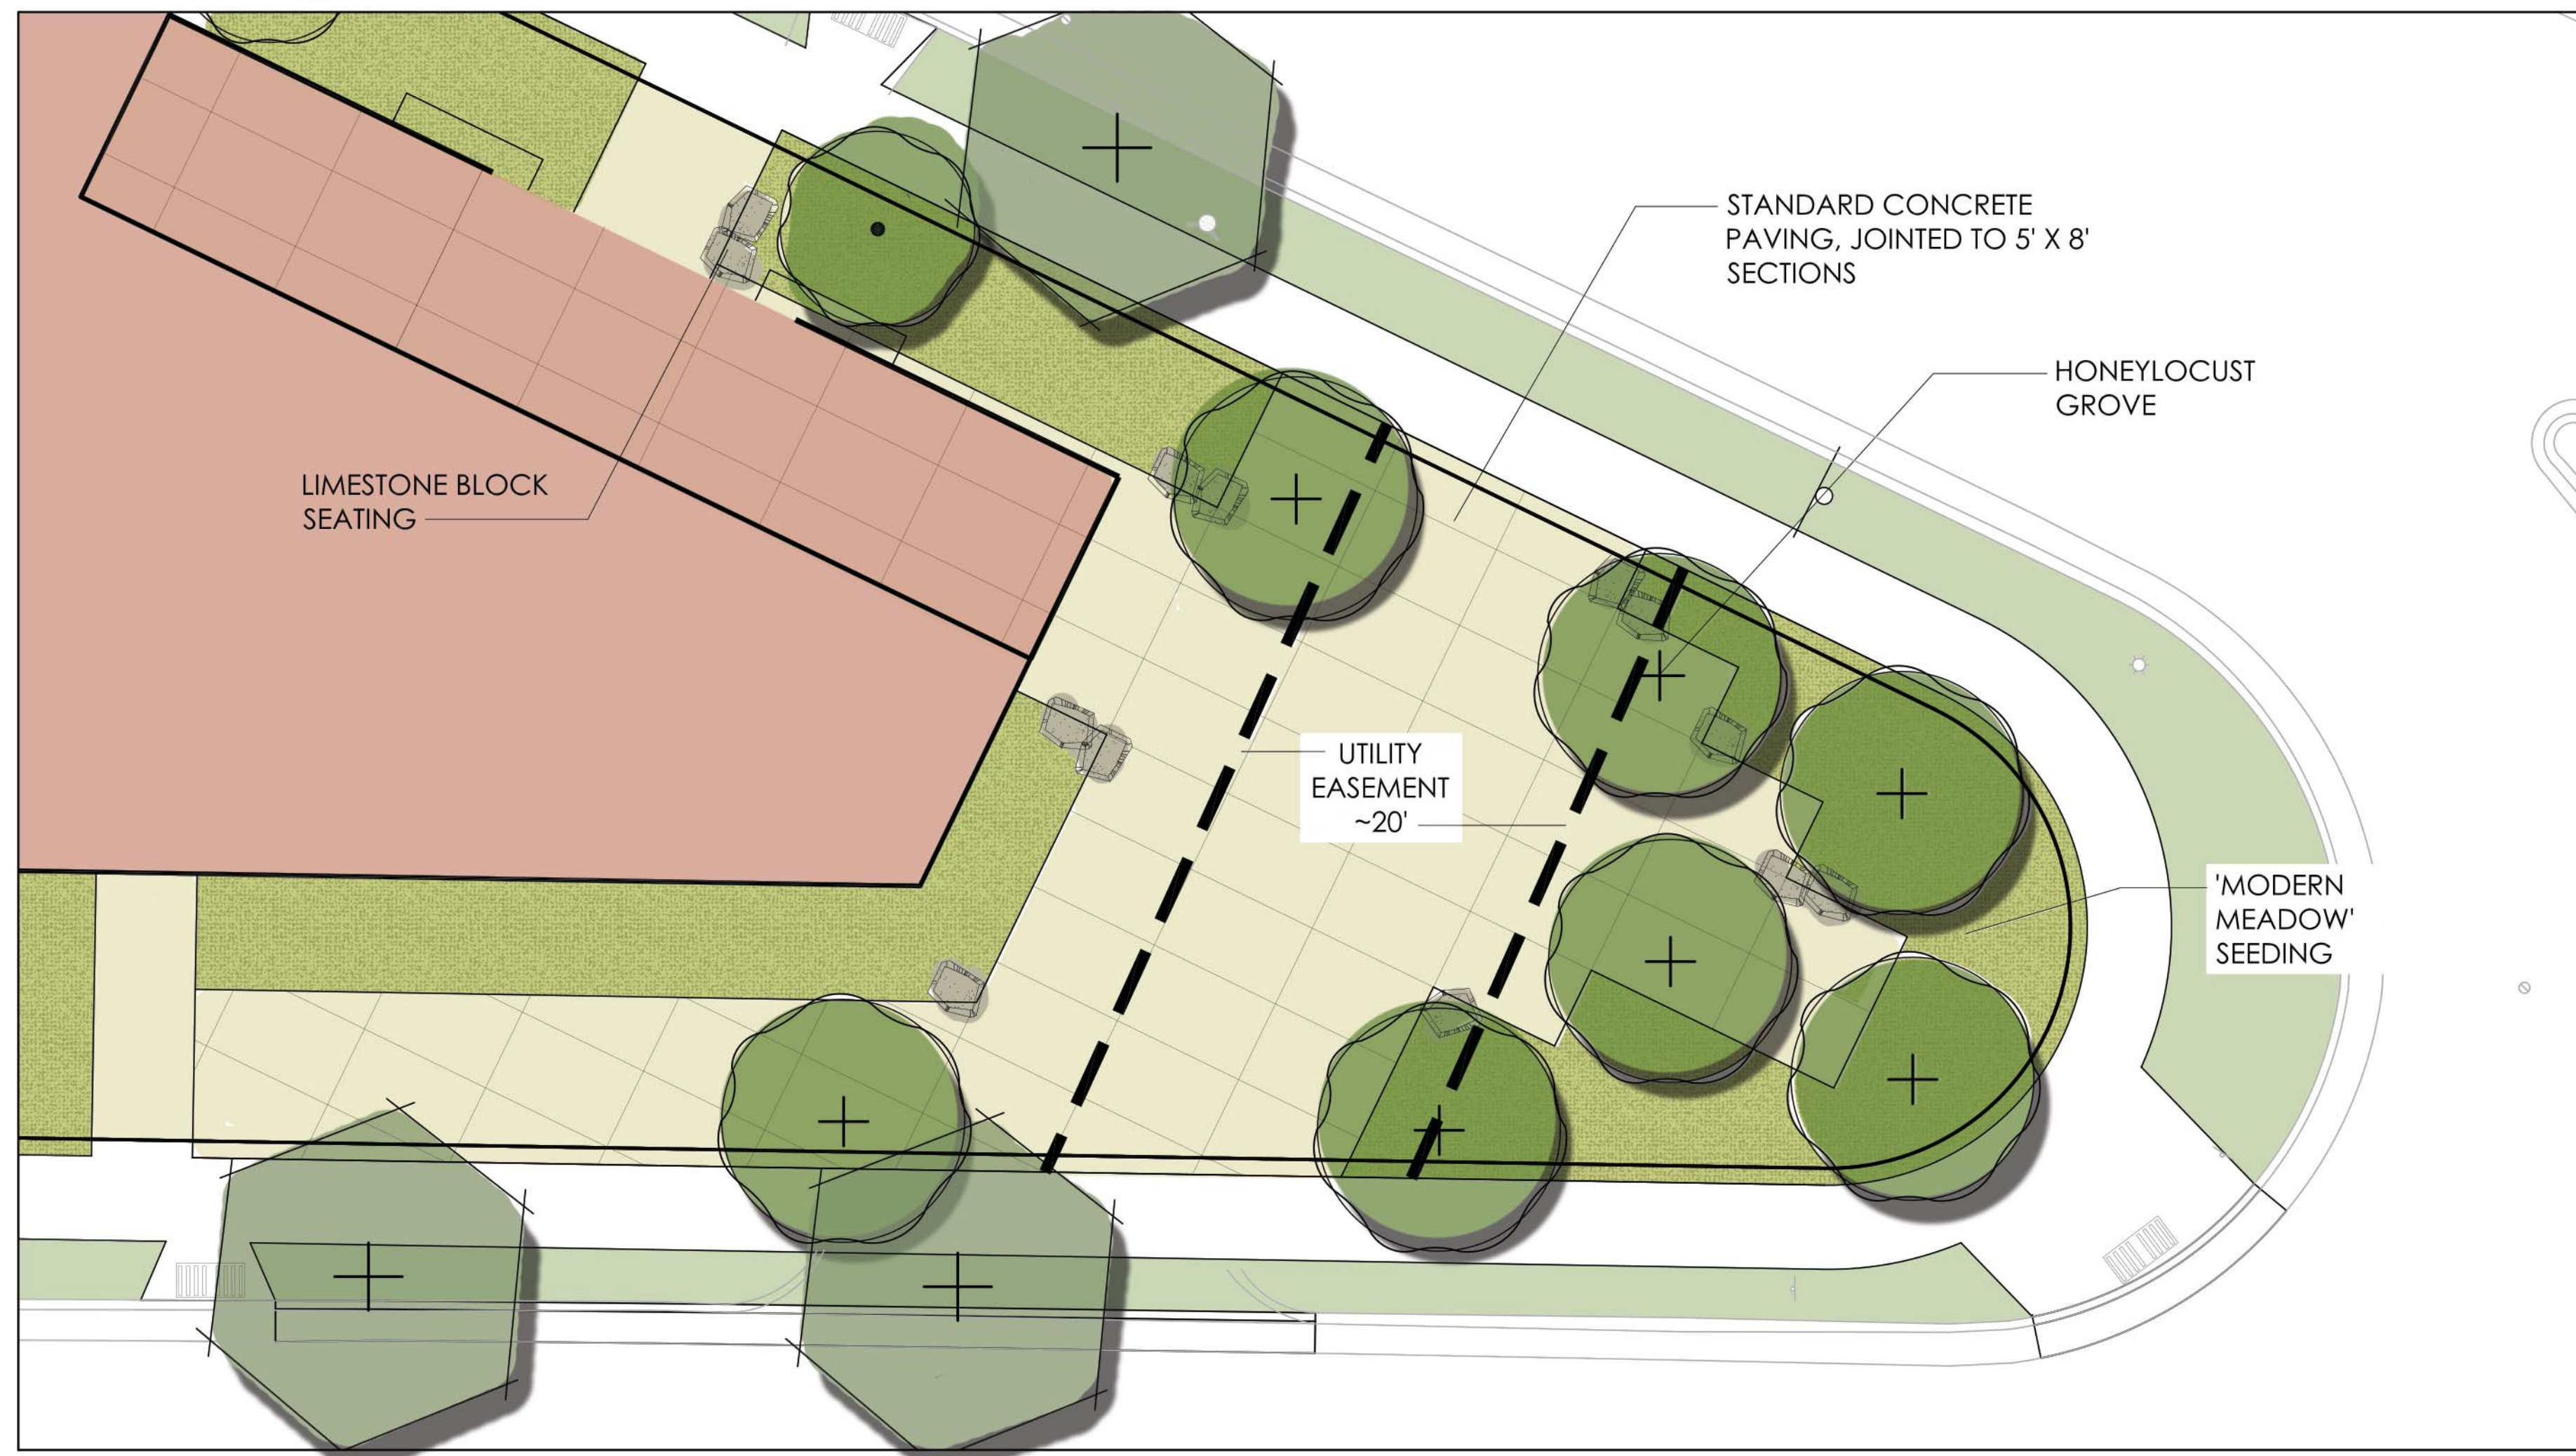

COMMUNITY GARDEN PLOTS  
8 RAISED BEDS- 4'X8' EACH

COMMUNITY PATIO  
20' X 11'  
GRILL, CHAIRS, TABLES

CANOE/KAYAK STORAGE

STREET TREES, SPECIES, QUANTITY, AND LOCATION TO BE CONFIRMED WITH CITY FORESTER/FIRE STAFF.

SHERMAN AVENUE

FOUNDATION PLANTING- SOME ORNAMENTAL GRASSES/NATIVE PERENNIALS MIXED WITH SHRUBS FOR STRUCTURE & RESIDENTIAL FEEL

'MODERN MEADOW' SEEDING WITH PILLARS/ARCH. ELEMENTS AND UNDERSTORY TREES

BIKE RACK (5)

FUTURE 2 STORY COMMERCIAL BUILDING

STORMWATER

BIKE RACK (5)

CIVIC SPACE

STREET TREES, SPECIES, QUANTITY, AND LOCATION TO BE CONFIRMED WITH CITY FORESTER/FIRE STAFF.

FORDEM AVENUE



## Site Plan/Conceptual Landscape Plan

McKenzie Place  
City of Madison  
Dane County, Wisconsin

REVISIONS	NO.	DATE	REMARKS

SCALE AS SHOWN

DATE: 9/9/2015

DRAFTER: SWIN

CHECKED: MSCH

PROJECT NO.: 150109.00







