

SHEET SCHEDULE

- 1.1 HONEYSUCKLE PARK - PROJECT LOCATION AND SITE ACCESS
- 1.2 HONEYSUCKLE PARK - DEMOLITION AND PROTECTION PLAN
- 1.3 HONEYSUCKLE PARK - SITE PLAN
- 1.4 HONEYSUCKLE PARK - GRADING AND EROSION CONTROL PLAN
- 1.5 HONEYSUCKLE PARK - DESIGN CALCULATIONS

- 2.1 KINGSTON-ONYX PARK - PROJECT LOCATION AND SITE ACCESS
- 2.2 KINGSTON-ONYX PARK - DEMOLITION AND PROTECTION PLAN
- 2.3 KINGSTON-ONYX PARK - SITE PLAN
- 2.4 KINGSTON-ONYX PARK - GRADING AND EROSION CONTROL PLAN
- 2.5 KINGSTON-ONYX PARK - DESIGN CALCULATIONS

- 3.1 SYCAMORE PARK - PROJECT LOCATION AND SITE ACCESS
- 3.2 SYCAMORE PARK - DEMOLITION AND PROTECTION PLAN
- 3.3 SYCAMORE PARK - SITE PLAN
- 3.4 SYCAMORE PARK - GRADING AND EROSION CONTROL PLAN
- 3.5 SYCAMORE PARK - DESIGN CALCULATIONS

SHEET SCHEDULE (CONTINUED)

- 4.1 WESTCHESTER GARDENS PARK - PROJECT LOCATION AND SITE ACCESS
- 4.2 WESTCHESTER GARDENS PARK - DEMOLITION AND PROTECTION PLAN
- 4.3 WESTCHESTER GARDENS PARK - SITE PLAN
- 4.4 WESTCHESTER GARDENS PARK - GRADING AND EROSION CONTROL PLAN
- 4.5 WESTCHESTER GARDENS PARK - DESIGN CALCULATIONS


City of Madison
Department of Public Works
PARKS DIVISION

City-County Building, Suite 104
210 Martin Luther King, Jr. Blvd.
PO Box 2987
Madison, WI 53701-2987



PROJECT:
*2016 PARK
PLAYGROUND
IMPROVEMENTS
- GROUP 2*

2016 PARK PLAYGROUND IMPROVEMENTS - GROUP 2 CONTRACT 7695

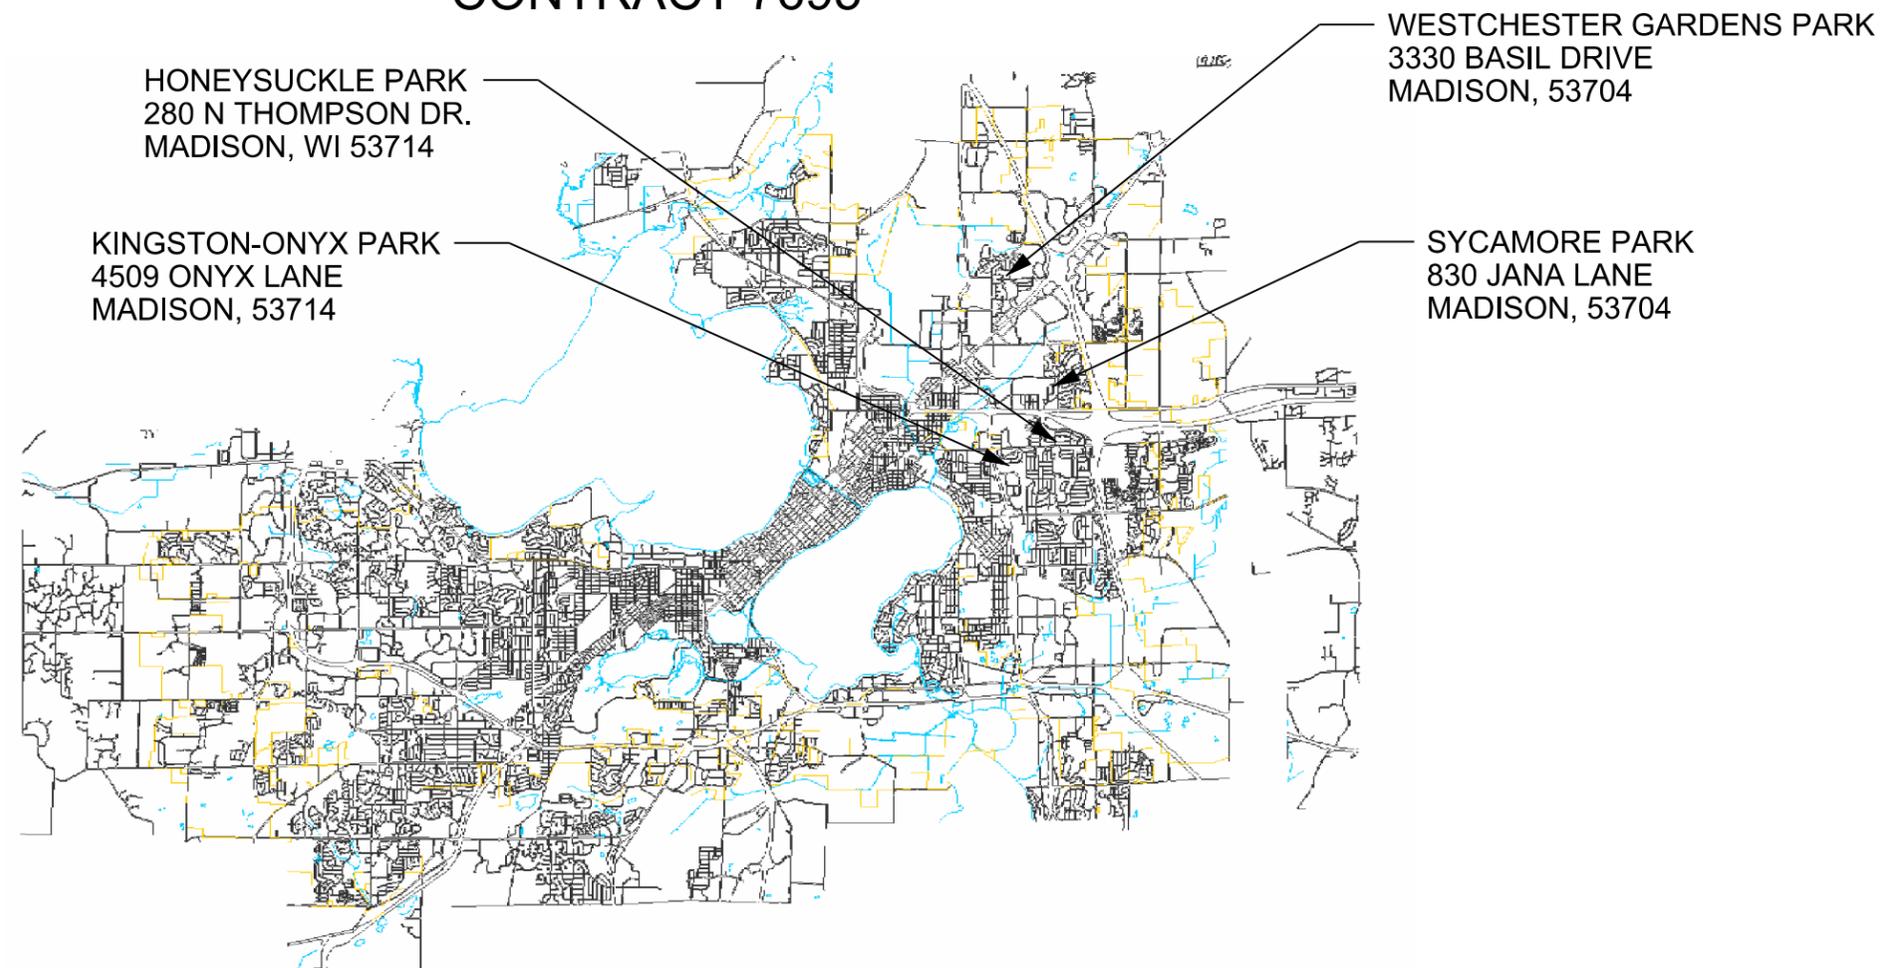

Although every effort has been made in preparing these plans and checking them for accuracy, the contractor and subcontractors must check all details and dimensions of their trade and be responsible for the same.

ITEM	DATE
Drawn by: MS	01/21/15

PUBLIC WORKS PROJECT #:
7695

SHEET TITLE:

SHEET NUMBER:

City of Madison
 Department of Public Works
PARKS DIVISION

City-County Building, Suite 104
 210 Martin Luther King, Jr. Blvd.
 PO Box 2987
 Madison, WI 53701-2987



Graphical Scale



PROJECT:
**2016 PARK
 PLAYGROUND
 IMPROVEMENTS
 - GROUP 2**

**HONEYSUCKLE PARK
 280 N THOMPSON DR.
 MADISON, WI 53714**


Although every effort has been made in preparing these plans and checking them for accuracy, the contractor and subcontractors must check all details and dimensions of their trade and be responsible for the same.

ITEM	DATE
Advised by: MS	03-18-2016

PUBLIC WORKS PROJECT #:
7695

SHEET TITLE:
**PROJECT LOCATION
 AND SITE ACCESS**

SHEET NUMBER:
1.1

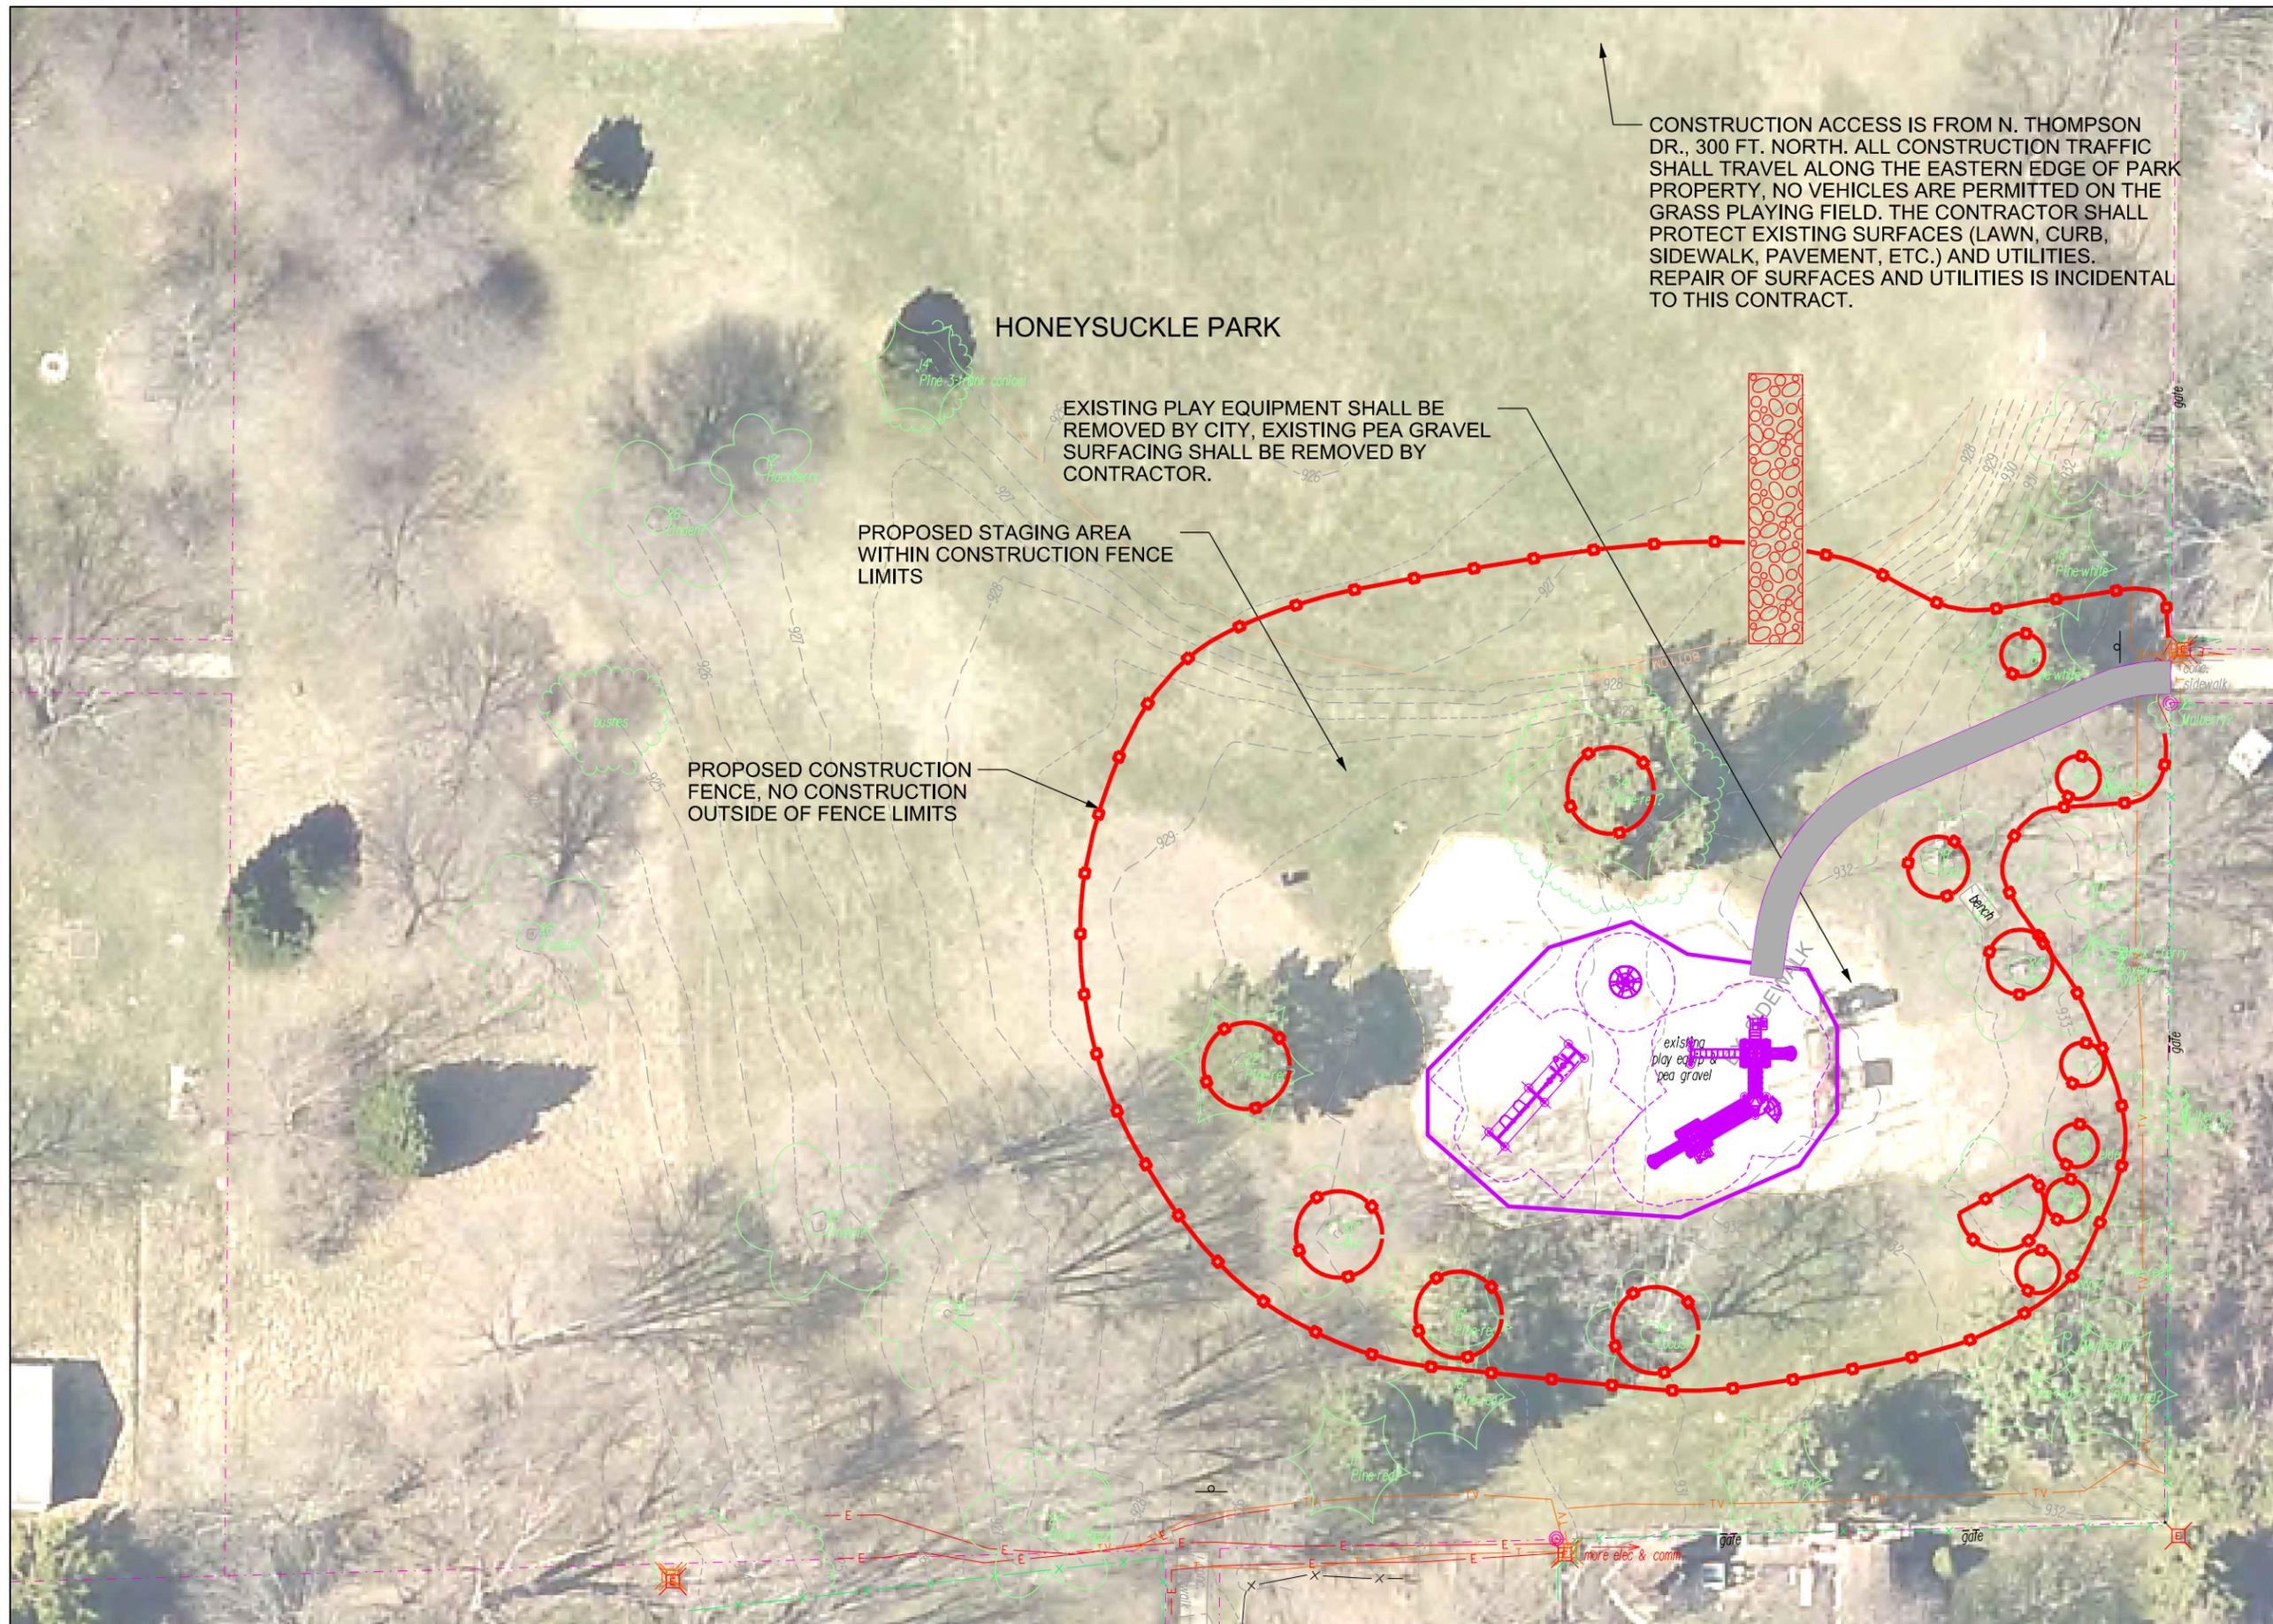

City of Madison
 Department of Public Works
PARKS DIVISION

City-County Building, Suite 104
 210 Martin Luther King, Jr. Blvd.
 PO Box 2987
 Madison, WI 53701-2987



Graphical Scale



PROJECT:
**2016 PARK
 PLAYGROUND
 IMPROVEMENTS
 - GROUP 2**

**SYCAMORE PARK
 830 JANA LANE
 MADISON, WI 53704**


Although every effort has been made in preparing these plans and checking them for accuracy, the contractor and subcontractors must check all details and dimensions of their trade and be responsible for the same.


ITEM	DATE
Advertised by: MS	03-18-2016

PUBLIC WORKS PROJECT #:
7695

SHEET TITLE:
**PROJECT LOCATION
 AND SITE ACCESS**

SHEET NUMBER:
3.1

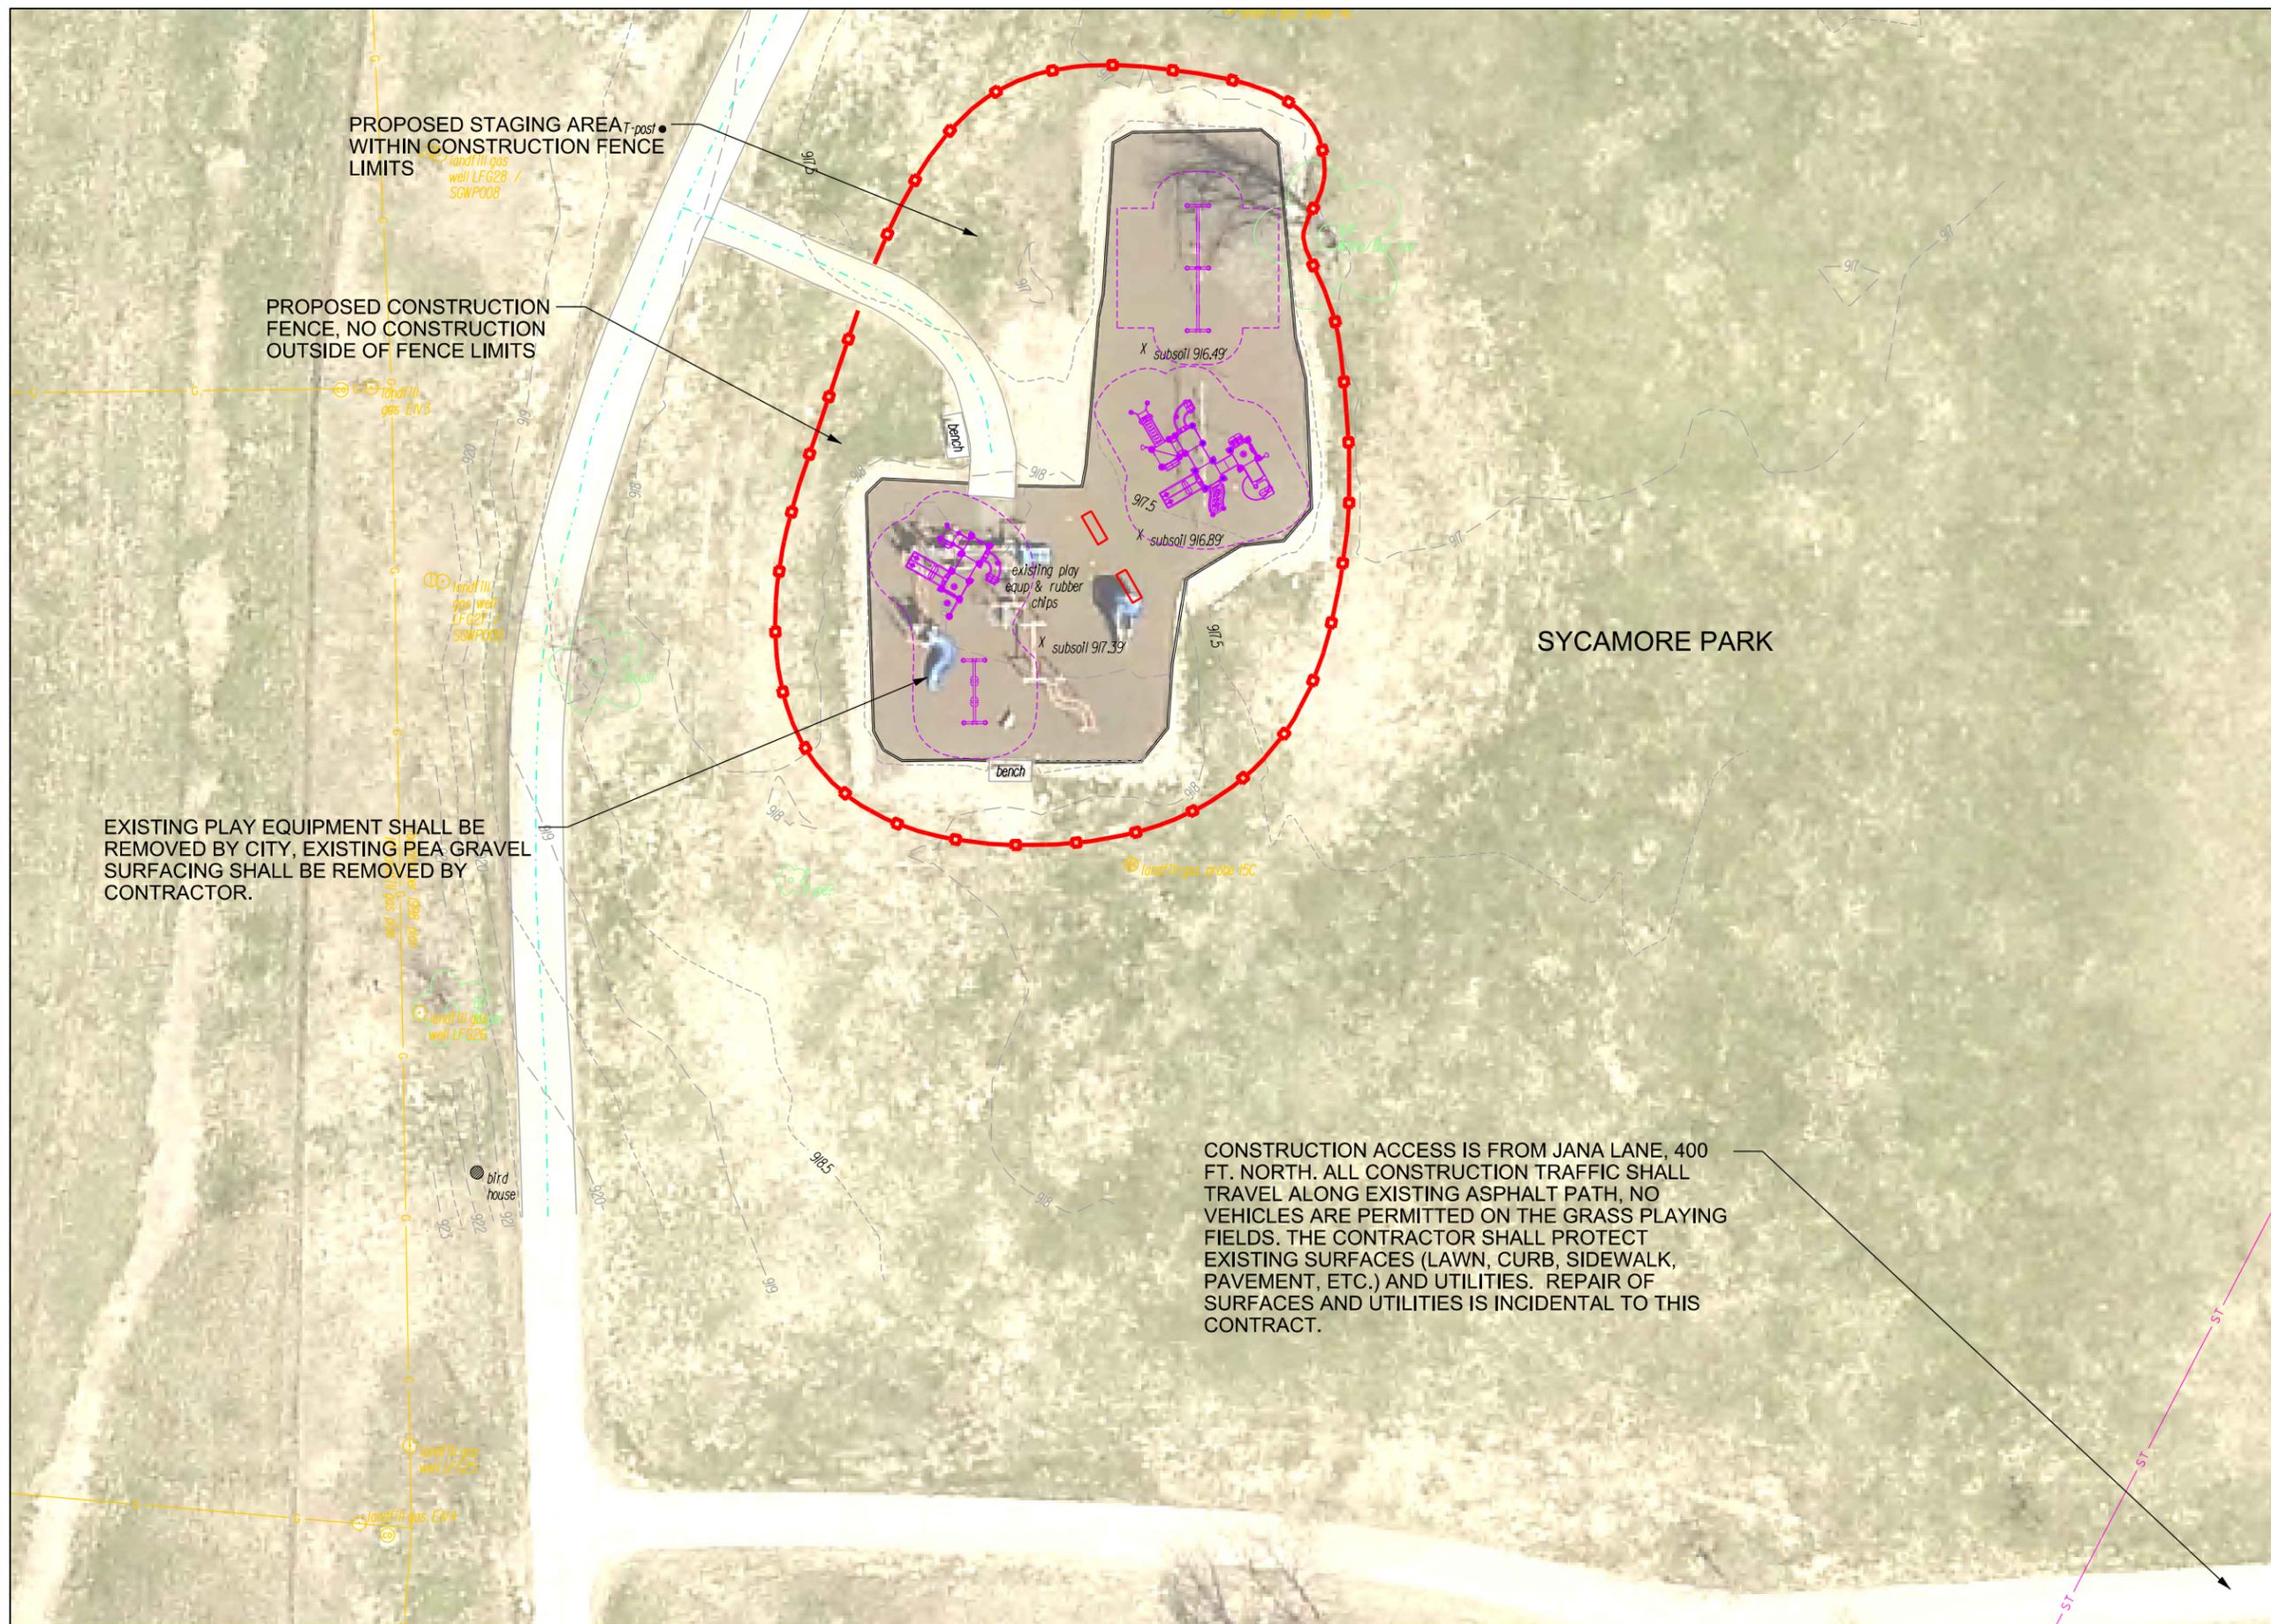

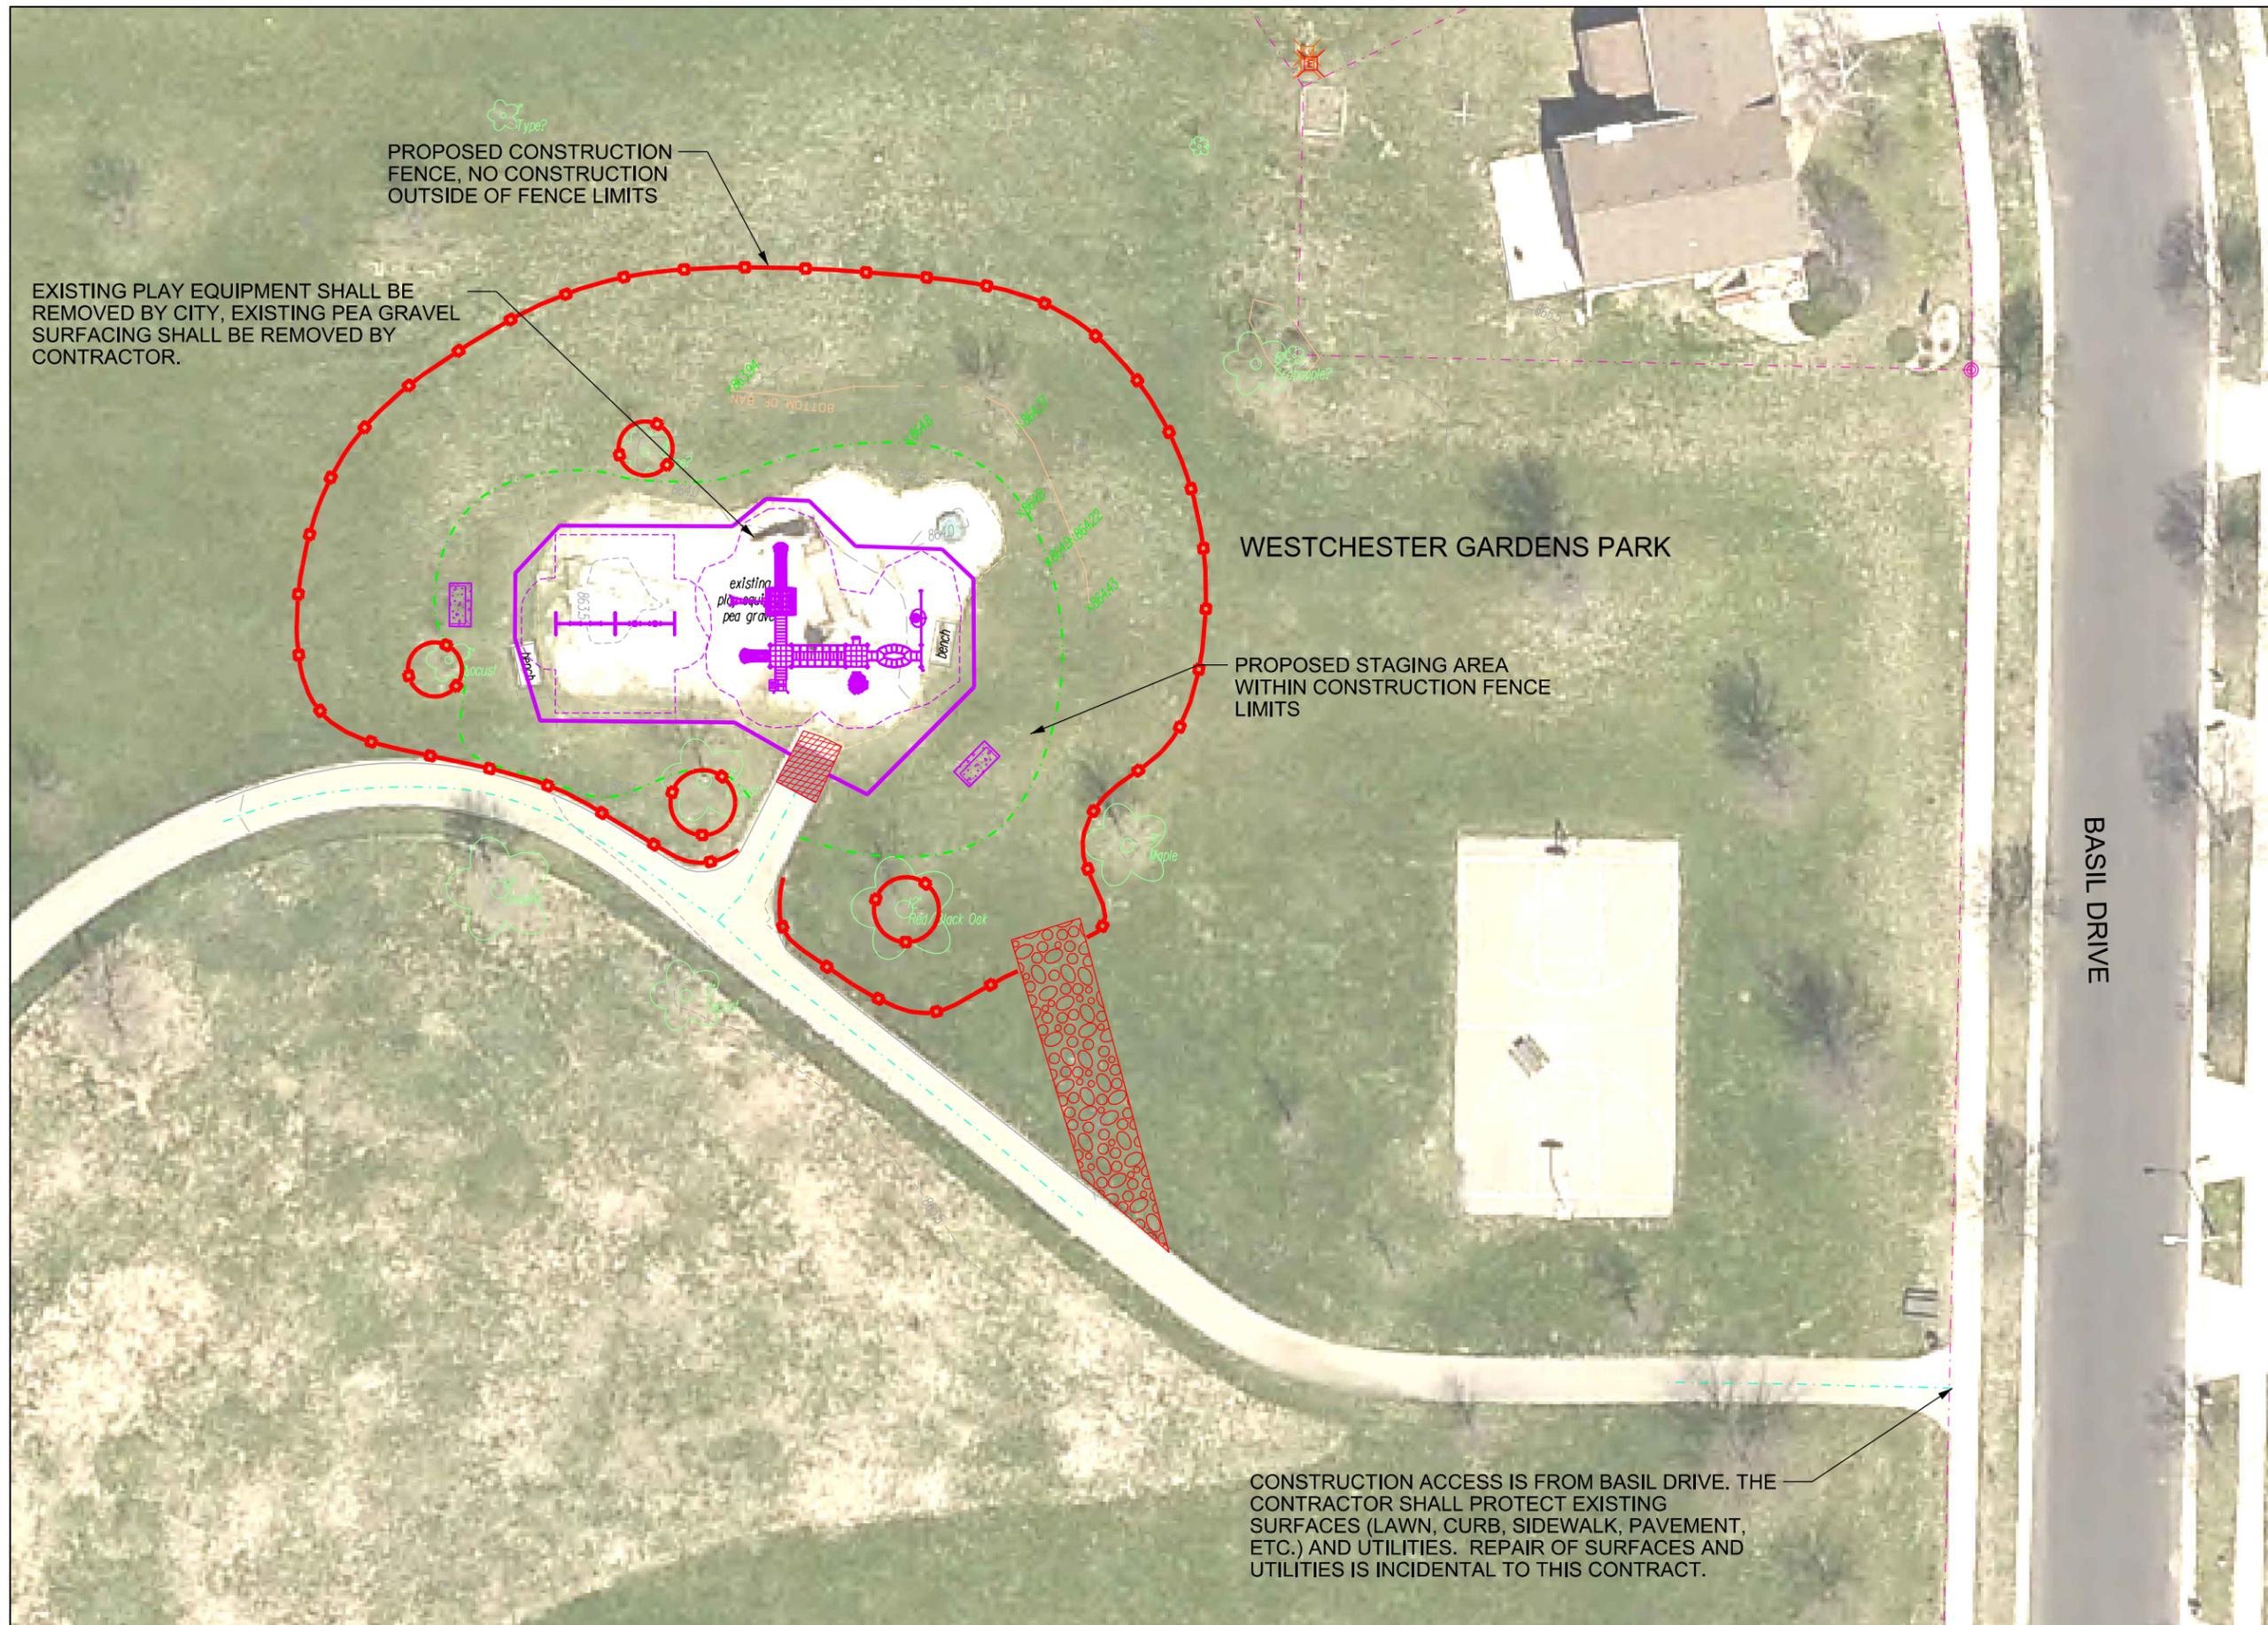

City of Madison
 Department of Public Works
PARKS DIVISION

City-County Building, Suite 104
 210 Martin Luther King, Jr. Blvd.
 PO Box 2987
 Madison, WI 53701-2987



Graphical Scale



PROJECT:
**2016 PARK
 PLAYGROUND
 IMPROVEMENTS
 - GROUP 2**

**WESTCHESTER
 GARDEN PARK
 3330 BASIL DRIVE
 MADISON, WI 53704**

Although every effort has been made in preparing these plans and checking them for accuracy, the contractor and subcontractors must check all details and dimensions of their trade and be responsible for the same.

ITEM	DATE
Advised by: MS	03-18-2016

PUBLIC WORKS PROJECT #:
7695

SHEET TITLE:
**PROJECT LOCATION
 AND SITE ACCESS**

SHEET NUMBER:
4.1