


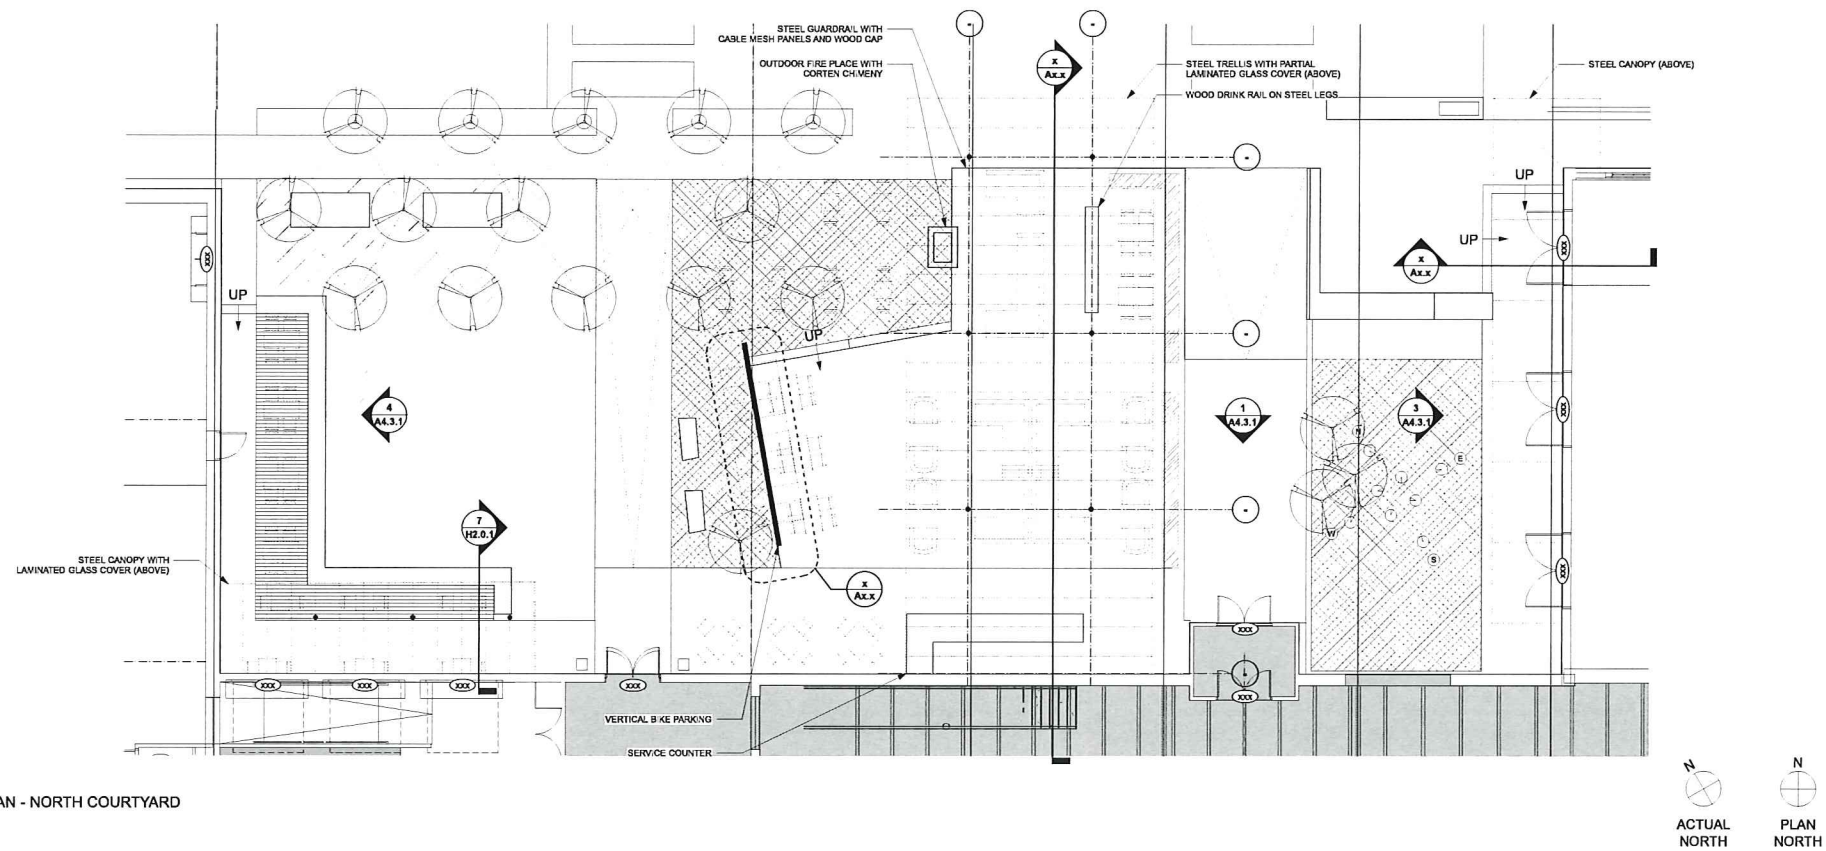

1 ENLARGED SITE PLAN - NORTH COURTYARD
SCALE: 1/8" = 1'-0"



2 NORTH COURTYARD - AERIAL VIEW
SCALE: NOT TO SCALE



3 NORTH COURTYARD - HOSPITALITY ENTRANCE
SCALE: NOT TO SCALE



4 NORTH COURTYARD - LOUNGE
SCALE: NOT TO SCALE

GRAPHIC LEGEND

XXX DOOR TAG

GENERAL SHEET NOTES

- REFER TO A-X SERIES SHEETS FOR ARCHITECTURAL GENERAL NOTES, DRAWINGS, REFERENCE AND MATERIAL SYMBOLS, ABBREVIATIONS.
- IMAGES SHOWN ARE FOR REFERENCE ONLY. NOT FOR CONSTRUCTION. REFER TO CONSTRUCTION DOCUMENTS.

REFERENCE KEY NOTES

GARVER FEED MILL
Madison, Wisconsin

3241 GARVER GREEN
MADISON, WI 53704

Owner:
GARVER FEED MILL LLC
1030 W Chicago Avenue Ste. 200
Chicago, IL 60642



BAUM REVISION
real estate development

SMITHGROUP JJR



THE KUBALA DESIGN ARCHITECTS

STRUCTURAL integrity
INC.

design coalition
Architects • Madison, WI

BACHMANN
CONSTRUCTION

ISSUED FOR REV DATE

2016.05.09

SEALS AND SIGNATURES

NOT FOR
CONSTRUCTION


KEYPLAN



SHEET TITLE
ENLARGED SITE PLAN

PROJECT NUMBER 20737.000

SHEET NUMBER **H1.0.1**

 

DOOR TAG

A. REFER TO A0.X SERIES SHEETS FOR ARCHITECTURAL GENERAL NOTES, DRAWINGS, REFERENCE AND MATERIAL SYMBOLS, ABBREVIATIONS.

B. IMAGES SHOWN ARE FOR REFERENCE ONLY. NOT FOR CONSTRUCTION. REFER TO CONSTRUCTION DOCUMENTS.



BAUM REVISION
real estate development

SMITHGROUPJJR



design coalition
Architects • Madison, WI

[illegible]

SEALS AND SIGNATURES

NOT FOR
CONSTRUCTION

KEYPLAN



SHEET TITLE


ENLARGED SITE
PLAN

20737.000

PROJECT NUMBER

H1.0.2

SHEET NUMBER

 


PROJECT NUMBER **AD2.1.1**



R1 - LOOSE/SITE BRICK
R2 - EXISTING STEEL STRUCTURE AS NOTED
R3 - WOOD FLOOR AND ROOF SHEATHING
R4 - DOOR AND HARDWARE
R5 - FEED MILL EQUIPMENT/GEAR



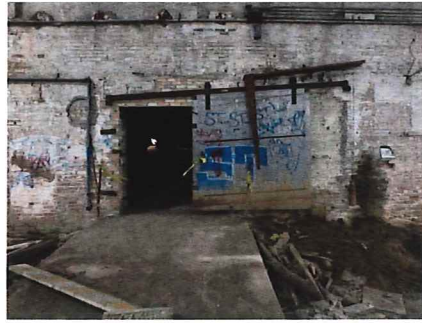

GARVER | FEED MILL
Madison, Wisconsin

**3241 GARVER GREEN
MADISON, WI 53704**
Owner:
GARVER FEED MILL LLC
1030 W. Chicago Avenue Ste. 200
Chicago, IL 60642



SMITHGROUP JJR



STRUCTURAL
integrity
INC

design coalition
Architects • Madison, WI

[illegible]

SEALS AND SIGNATURES

NOT FOR
CONSTRUCTION



SHEET TITLE

ARTIFACTS

20737.000
PROJECT NUMBER
AD2.1.3
SHEET NUMBER



GARVER
Madison, Wisconsin



SMITHGROUP JJR

[illegible]

NOT FOR
CONSTRUCTION

SHEET TITLE

EXISTING EXTERIOR
BUILDING ELEVATIONS -
PHOTOS

AD4.0.0

GRAPHIC LEGEND

- | | |
|---|---|
|  | WINDOW TAG
(*) DESIGNATES MASONRY
FILLED OPENING |
|  | DOOR TAG |
|  | ELEMENT TO BE REMOVED |

GARVER | FEED MILL
Madison, Wisconsin


**3241 GARVER GREEN
MADISON, WI 53704**

Owner:
GARVER FEED MILL LLC
1030 W. Chicago Avenue Ste. 200
Chicago, IL 60642



BAUM REVISION
real estate development

1 NORTH DEMO ELEVATION
SCALE: 1/16" = 1'-0"

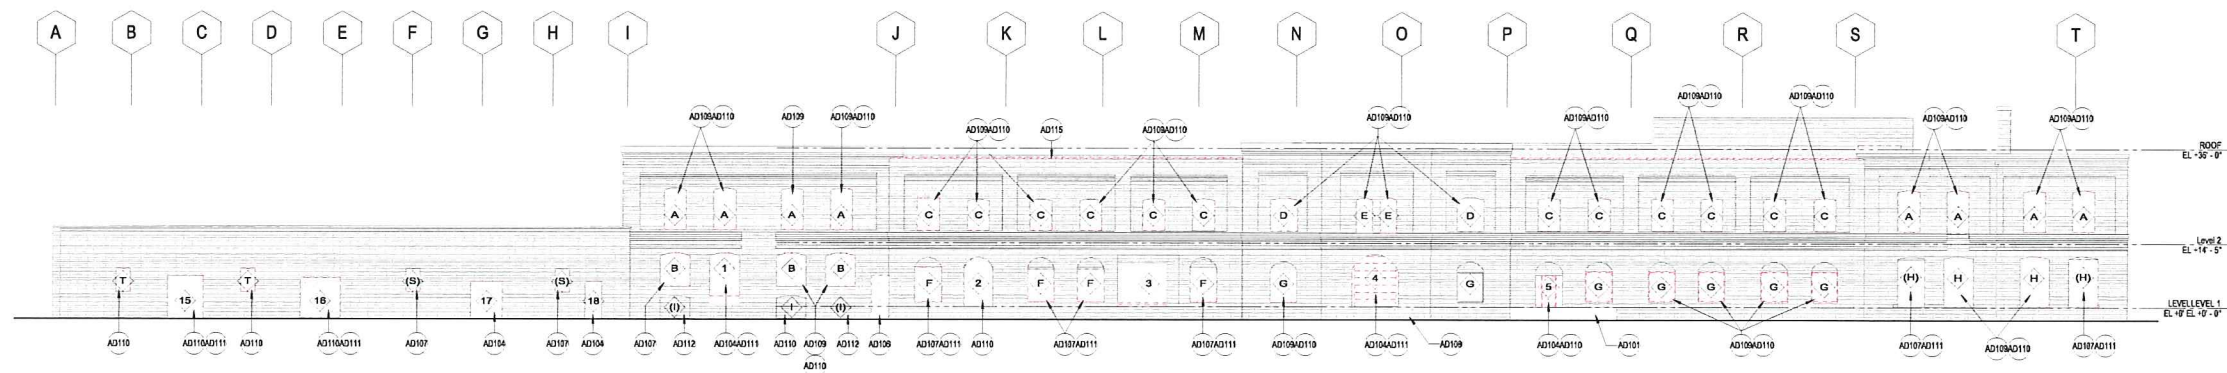

GENERAL SHEET NOTES

- A. REFER TO THE A4 X SERIES SHEETS FOR ARCHITECTURAL GENERAL NOTES, PLUMBING, REFERENCE AND MATERIAL SYMBOLS, ABERRATIONS, AS WELL AS DIMENSIONS AND CONVENTIONS USED ON THIS SHEET.
- B. REFER TO A4 COORDINATE WITH STRUCTURAL, MECHANICAL, PLUMBING, AND ELECTRICAL FOR ADDITIONAL INFORMATION NOT SHOWN ON THIS SHEET.
- C. REFER TO A4 COORDINATE WITH CIVIL DRAWINGS FOR ALL FINISH GRADINGS.
- D. REFER TO THE A4 X SERIES SHEETS FOR ENLARGED EXTERIOR ELEVATIONS.
- E. REFER TO THE A4 X SERIES SHEETS FOR EXTERIOR WINDOW AND DOOR/FRAME ELEVATIONS.
- F. FINISH FLOOR ELEVATIONS PROVIDED BY GENERAL CONTRACTOR. CONFIRM ALL CRITICAL FINISH FLOOR ELEVATIONS PRIOR TO CONSTRUCTION.
- G. REFER TO DESIGN QUALIFICATION DOCUMENTATION FOR ADDITIONAL INFORMATION ON EXISTING OPENINGS.

SMITHGROUP JJR



STRUCTURAL
integrity
INC.

design coalition
Architects • Madison, WI




○ SHEET KEYNOTES

- | | |
|-------|---|
| AD/01 | REMOVE ENTIRE FLOOR STRUCTURE OR SLAB AS OCCURS IN THIS AREA. |
| AD/02 | REMOVE CONCRETE STARTUP. |
| AD/03 | REMOVE ROOFING INCLUDING SHEATHING/DECKING |
| AD/04 | REMOVE DOOR, FRAME & ALL ASSOCIATED HARDWARE. |
| AD/07 | REMOVE WOOD DOG-HOUSE STRUCTURE. |
| | REMOVE EXISTING BRK. SALVAGE BRK. FOR FUTURE REUSE. FRAME OPENING FOR DOOR/WINDOW AS SCHEDULED. |
| AD/08 | EXISTING RAMP TO REMAIN. |
| AD/09 | EXISTING WINDOW FRAME AND MUNTINS TO REMAIN. REMOVE ALL BROKEN GLASS PANEES. |
| AD/10 | REMOVE WOOD PANEL INFILL. |
| AD/11 | PRESERVE OPENING FOR NEW WINDOW/DOOR AND FRAME AS SCHEDULED. |
| AD/12 | EXISTING BRK INFILL TO REMAIN. |
| AD/14 | REMOVE CMU INFILL. |
| AD/15 | REMOVE AND PROTECT EXISTING PARAPET CAP FOR REUSE. |


SEALS AND SIGNATURES

NOT FOR
CONSTRUCTION


2 SOUTH DEMO ELEVATION
SCALE: 1/16" = 1'-0"

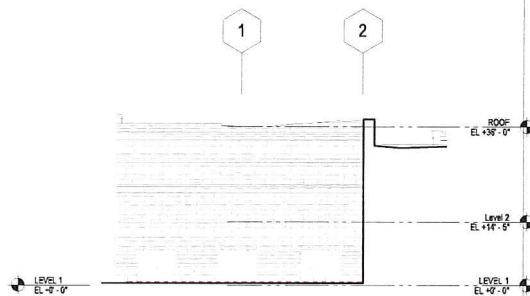

5 PARTIAL ELEVATION - NORTH LOOKING EAST
SCALE: 1/16" = 1'-0"

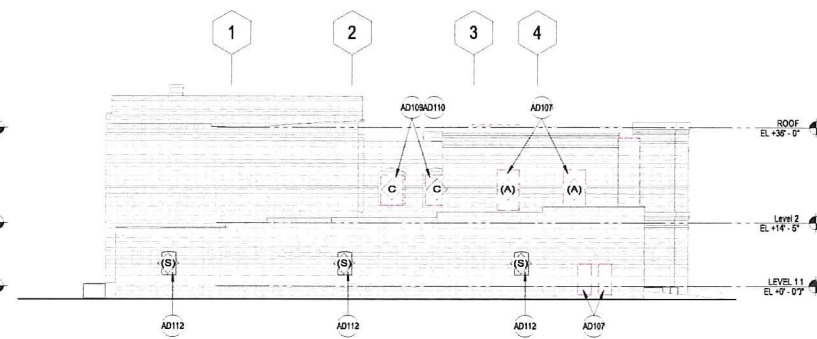

4 WEST DEMO ELEVATION
SCALE: 1/16" = 1'-0"

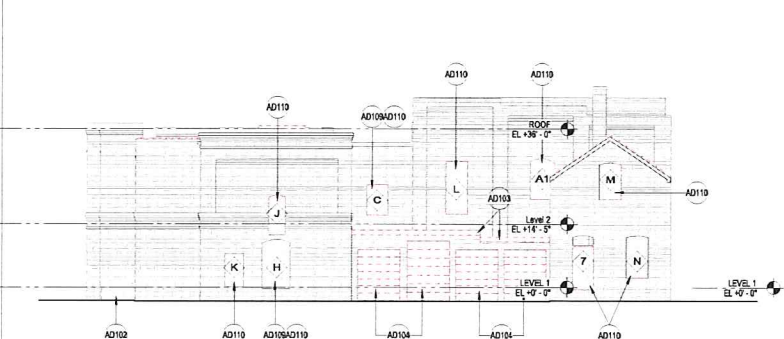

3 EAST DEMO ELEVATION
SCALE: 1/16" = 1'-0"

EXISTING WINDOW SCHED

KEY	QTY.	MATERIAL
A	18	WOOD
B	8	WOOD
C	15	STEEL
D	2	STEEL
E	2	STEEL
F	4	BRCK
G	7	STEEL
H	5	STEEL
I	1	WOOD
J	1	MASONRY OPEN WG
K	1	WOOD
L	1	MASONRY OPEN WG
M	1	WOOD
N	4	MASONRY OPEN WG
O	1	STEEL
P	1	STEEL
Q	1	STEEL
R	5	NOT DOCUMENTED
S	8	BRCK INFILL
T	2	WOOD



SHEET TITLE

DEMO EXTERIOR
BUILDING ELEVATIONS


20737.000

PROJECT NUMBER


AD4.0.1

SHEET NUMBER


8 PARTIAL ELEVATION - WEST LOOKING NORTH
SCALE: 1/16" = 1'-0"

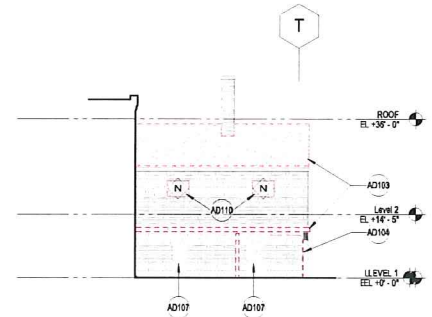


7 PARTIAL ELEVATION - WEST LOOKING SOUTH
SCALE: 1/16" = 1'-0"

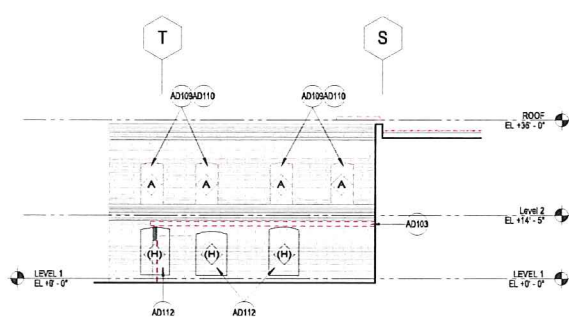

6 PARTIAL ELEVATION - NORTH LOOKING WEST
SCALE: 1/16" = 1'-0"

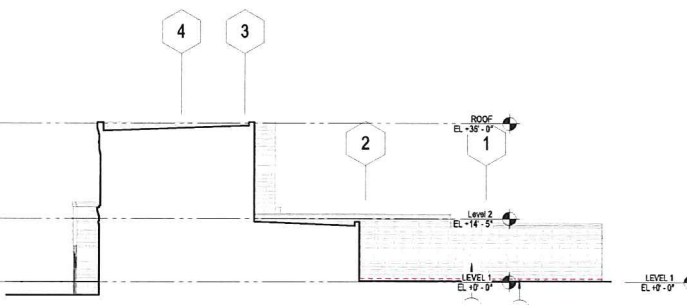

 

1 North
SCALE: 1/16" = 1'D



2 South
SCALE: 1/16" = 1'




8 PARTIAL ELEVATION NORTH LOOKING EAST
SCALE: 1/16" = 1'-0"



3 West
SCALE: 1/16" = 1'0"




4 East
SCALE: 1/16" = 1'

 

6 PARTIAL ELEVATION WEST LOOKING NORTH
SCALE: 1/16" = 1'-0"



7 PARTIAL ELEVATION WEST LOOKING SOUTH
SCALE: 1/16" = 1'-0"

 

5 PARTIAL ELEVATION NORTH LOOKING WEST
SCALE: 1/16" = 1'-0"

A. REMOVE ALL GRAFFITI PER SPECIFICATIONS

B. SEE AS4.01 FOR REMOVAL OF CMU & BRICK WINDOW INFILL

A. REMOVE ALL GRAFFITI PER SPECIFICATIONS

B. SEE AS4.01 FOR REMOVAL OF CMU & BRICK WINDOW INFILL

3241 GARVER GREEN
MADISON, WI 53704

Owner:
GARVER FEED MILL, LLC
1030 W. Chicago Avenue Ste. 20
Chicago, IL 60642



	TUCKPOINTING
	BRICK REPLACEMENT
	REPLACE OR REHABILITATE SILL/BELT COURSE
	REPLACE CLAY CAP WHERE BROKEN OR MISSING
	REPAIR OR REPAIR INDIVIDUAL DAMAGED BRICKS OR JOINTS PER SPECIFICATIONS

TUCKPOINTING:
TYPICAL TUCKPOINTING IS THE REMOVAL OF SURFACE MORTAR TO A DEPTH OF 3/4 OF AN INCH AND REPLACING IT WITH SUITABLE MORTAR.

BRICK REPLACEMENT:
INVOLVES REPLACING ALL MISSING AND DAMAGED BRICK, SOMETIMES
MULTIPLE WYTHES DEEP IN AREAS WHERE THE MASONRY IS
DEFECTIVE

- 1 RAISE PARAPET AS NEEDED TO ACCOMMODATE ROOF INSULATION
- 2 PRESERVE ORIGINAL SHADOW LETTERING

SMITHGROUP JJR



STRUCTURA
integrity
INC

design coalition
Architects • Madison, WI

[illegible]

SEALS AND SIGNATURES

SHEET TITLE

FACADE REPAIR
BUILDING ELEVATIONS



20737.000

PROJECT NUMBER







AR4.0.1

Print Date: 4/19/2016 4:09:04 PM | GRLM

1. R
A
2. P

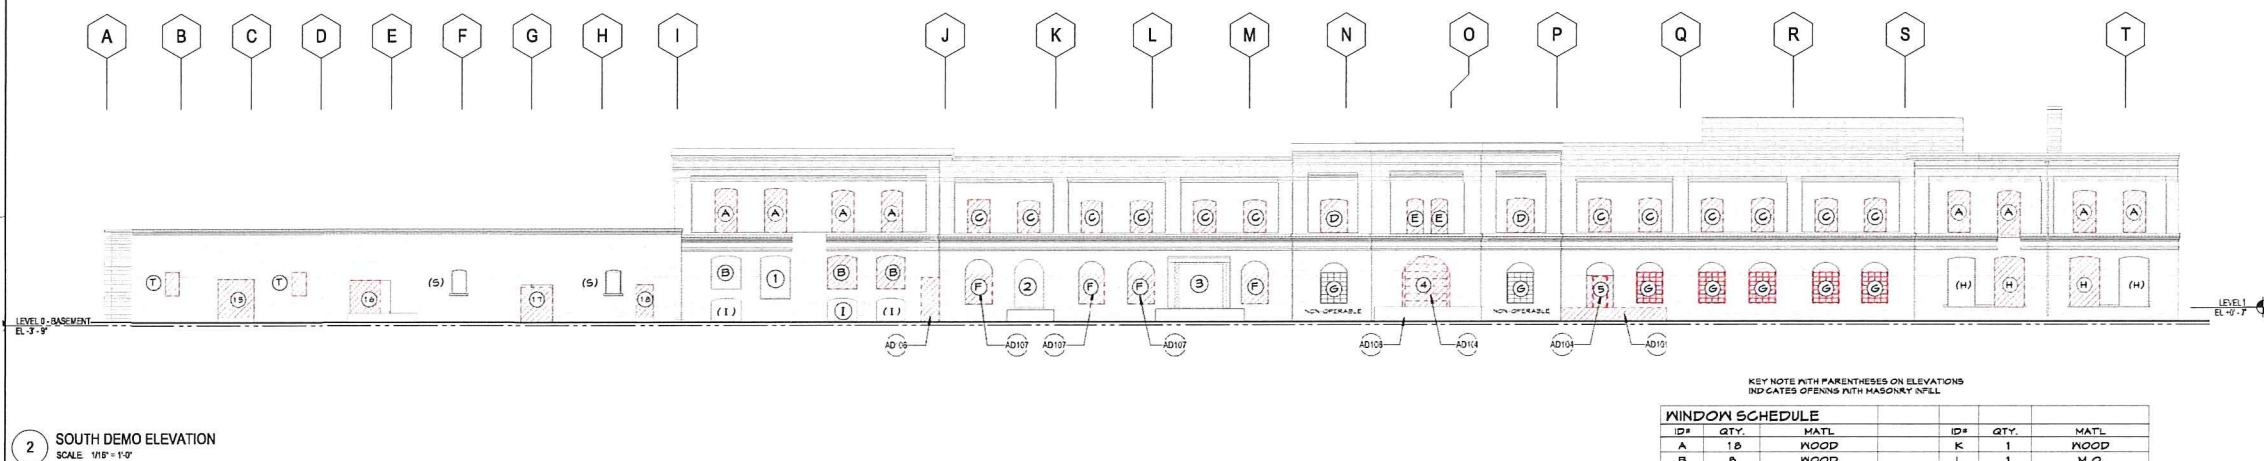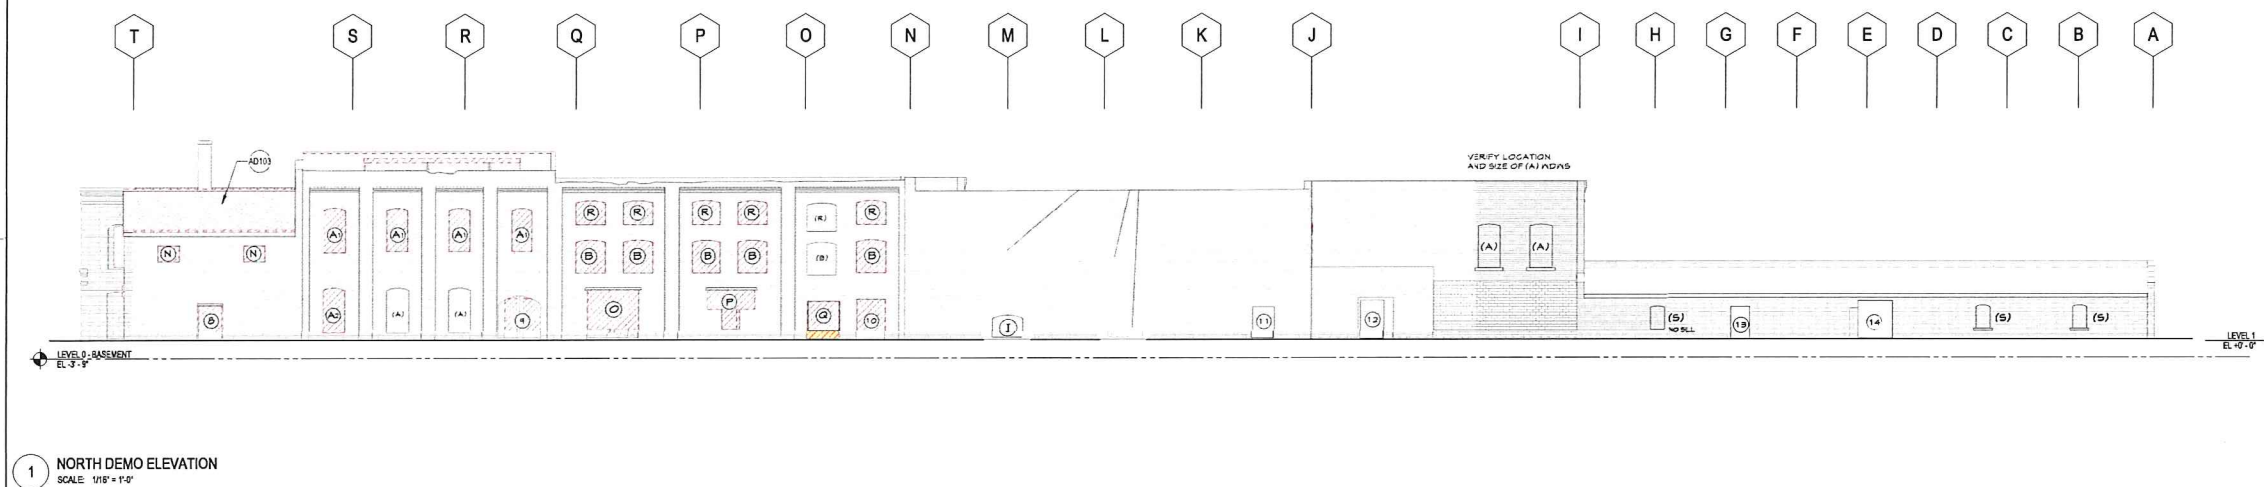

WINDOW SCHEDULE					
ID#	QTY.	MATL	ID#	QTY.	MATL
A	18	WOOD	K	1	WOOD
B	8	WOOD	L	1	M.O.
C	15	STEEL	M	1	WOOD
D	2	N	N	4	M.O.
E	2	STEEL	O	1	STEEL
F	4	BRICK	P	1	STEEL
G	7	STEEL	Q	1	STEEL
H	5	STEEL	R	5	NOT DOC.
I	1	BRICK	S	5	BRICK
J	1	M.O.	T	2	WOOD

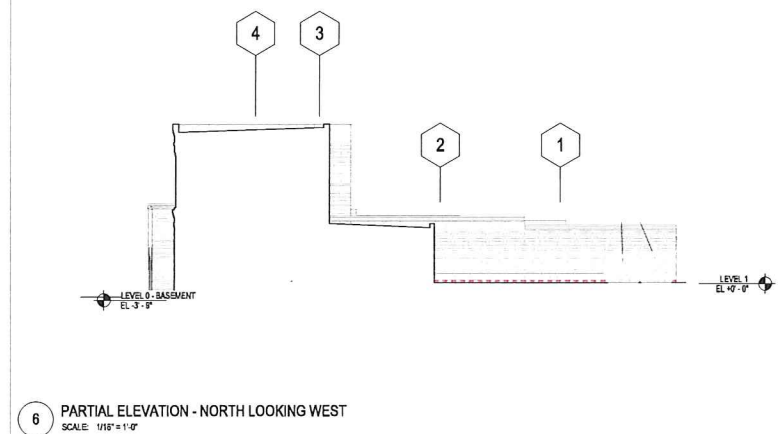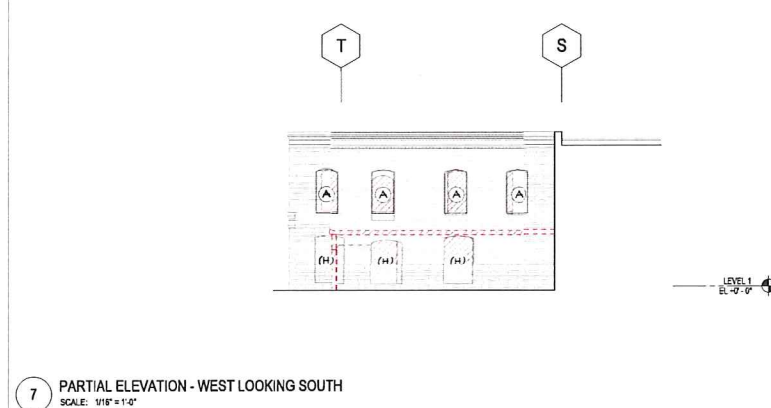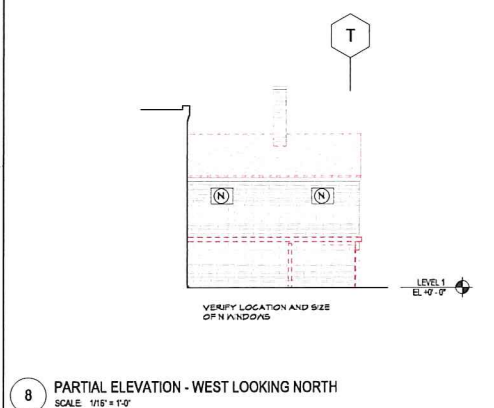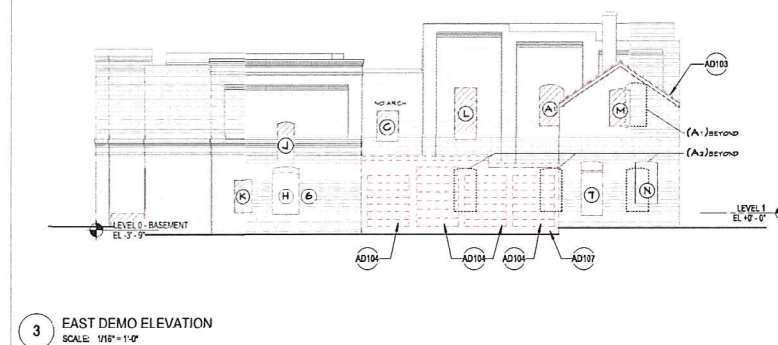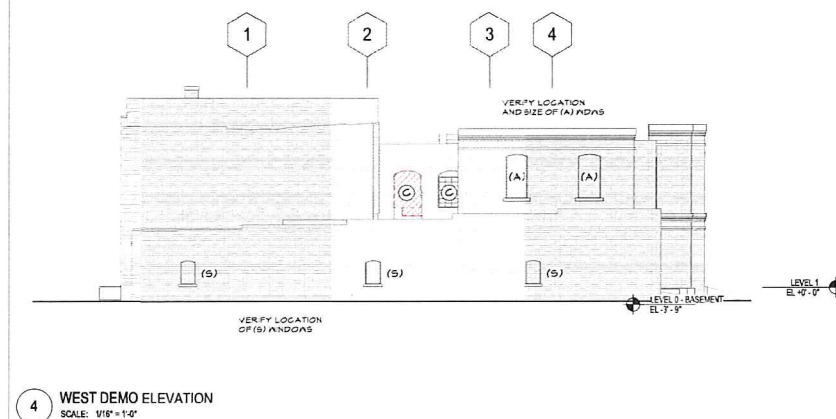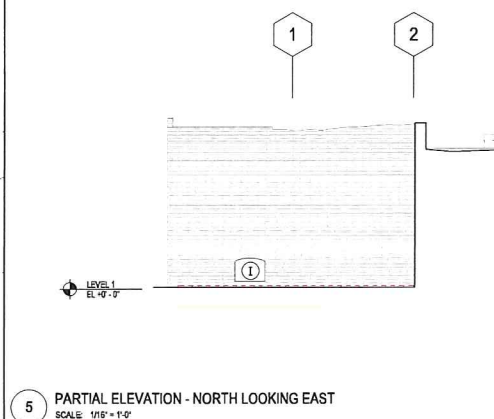

GRAPHIC LEGEND

GENERAL SHEET NOTES

- A. REFER TO THE A.0.X SERIES SHEETS FOR ARCHITECTURAL GENERAL NOTES, DRAWING, REFERENCE AND MATERIAL SYMBOLS, ABBREVIATIONS, AS WELL AS DIMENSIONING CONVENTIONS USED ON THIS SHEET.
- B. REFER TO AND COORDINATE WITH STRUCTURAL MECHANICAL, PLUMBING AND ELECTRICAL FOR ADDITIONAL INFORMATION NOT SHOWN ON THIS SHEET.
- C. REFER TO AND COORDINATE WITH CIVIL DRAWINGS FOR ALL FINISH GRADES.
- D. REFER TO THE A.4.X SERIES SHEETS FOR ENLARGED EXTERIOR ELEVATIONS.
- E. REFER TO THE A.5.X.X SERIES SHEETS FOR EXTERIOR WINDOW AND DOOR FRAME ELEVATIONS.
- F. FINISH FLOOR ELEVATIONS PROVIDED BY GENERAL CONTRACTOR CONTRAST WITH UTILITIES PRE-FLOOR ELEVATIONS PRIOR TO CONSTRUCTION.

REFERENCE KEYNOTES

- | | |
|-------|--|
| AD101 | REMOVE CONCRETE SLAB |
| AD103 | REMOVE ROOFING INCLUDING SHEATHING/DECKING |
| AD104 | REMOVE DOOR AND HARDWARE |
| AD106 | REMOVE WOOD 'DOGHOUSE' STRUCTURE |
| AD107 | REMOVE EXISTING BRICK AND PROTECT FOR FUTURE REUSE.
PREPARE OPENING FOR NEW WINDOW AND FRAME TO MATCH |

○ SHEET KEYNOTES

- | | |
|-------|---|
| AD101 | REMOVE CONCRETE SLAB. |
| AD103 | REMOVE ROOFING INCLUDING SHEATHING/DECKING |
| AD104 | REMOVE DOOR AND HARDWARE |
| AD106 | REMOVE WOOD DOGHOUSE STRUCTURE. |
| AD107 | REMOVE EXISTING BRICK AND PROTECT FOR FUTURE REUSE. PR
FOR NEW WINDOW AND FRAME TO MATCH EXISTING. |
| AD108 | EXISTING RAMP TO REMAIN. |

GARVER | FEED MILL
Madison, Wisconsin

3241 GARVER GREEN
MADISON, WI 53704

Garnier:
GARVER FEED MILL LLC
1030 W. Chicago Avenue Ste. 200
Chicago, IL 60642



SMITHGROUP JJR



STRUCTURAL
integrity
INC

design coalition
Architects • Madison, WI



BACHMANN
CONSTRUCTION

[illegible]

SEALS AND SIGNATURES

NOT FOR
CONSTRUCTION

03/21/08










SHEET TITLE
**EXISTING OPENING
DOCUMENTATION -
ELEVATIONS**

20737.000

PROJECT NUMBER **AW4.0.1**

Print Date: 5/9/2016 12:12:22 PM Author

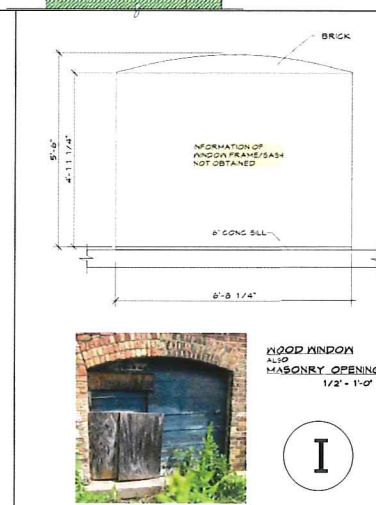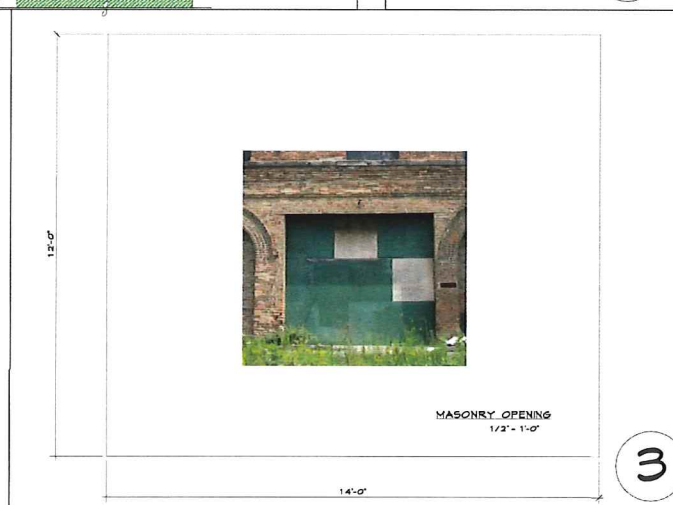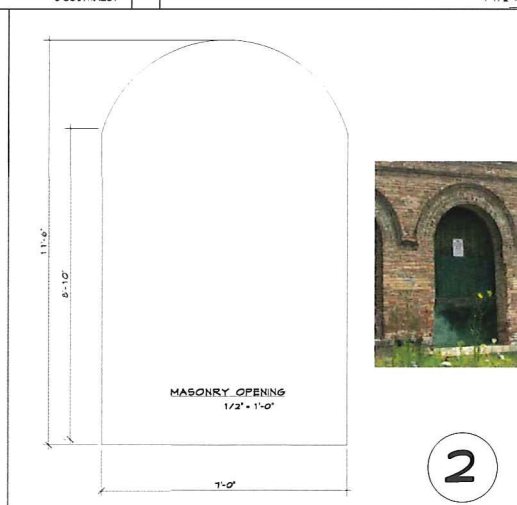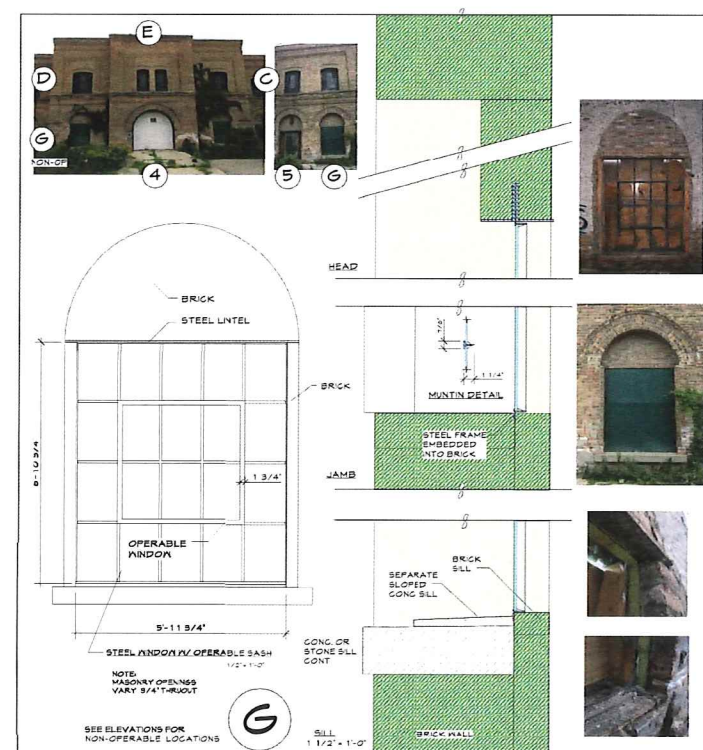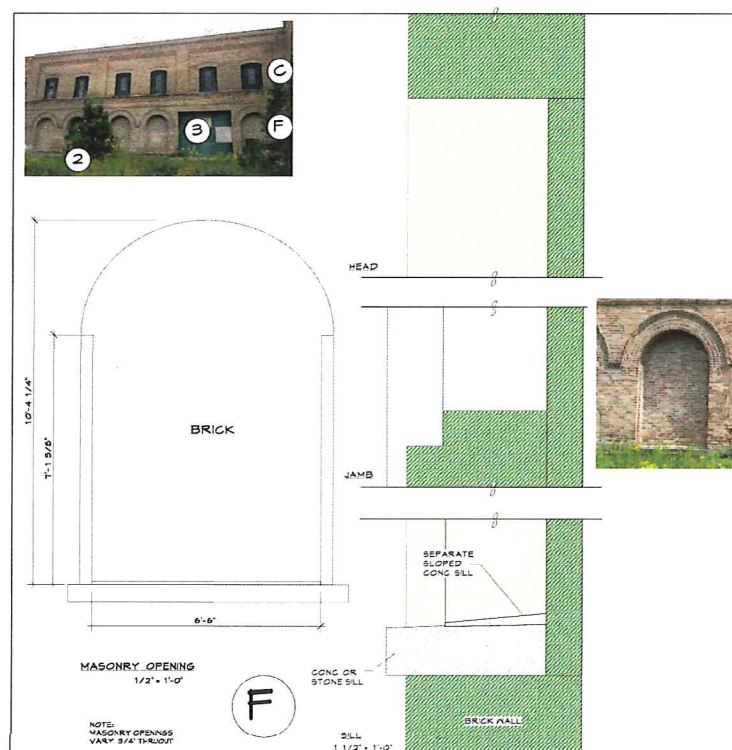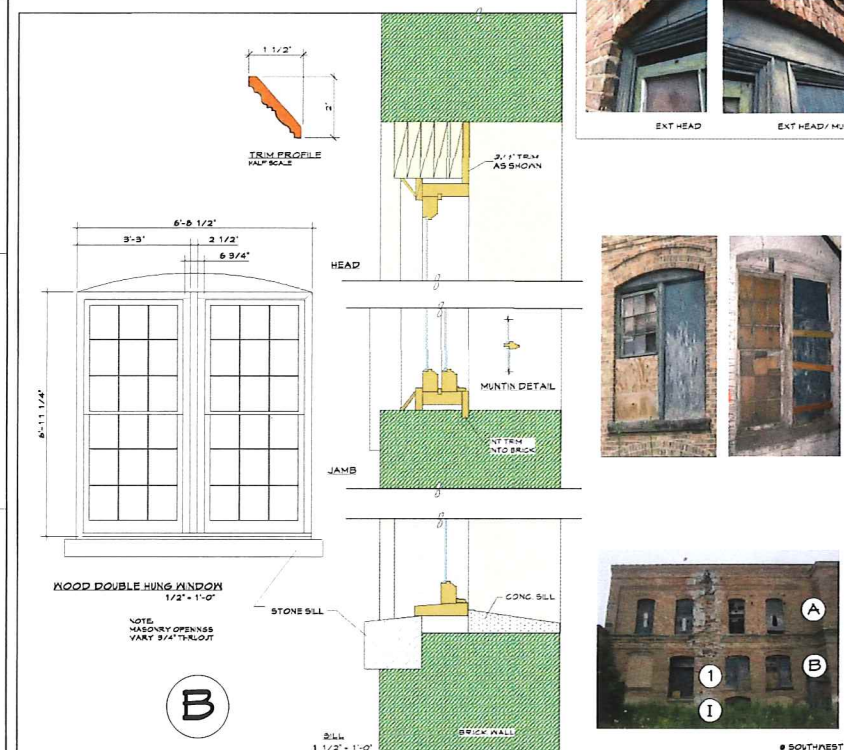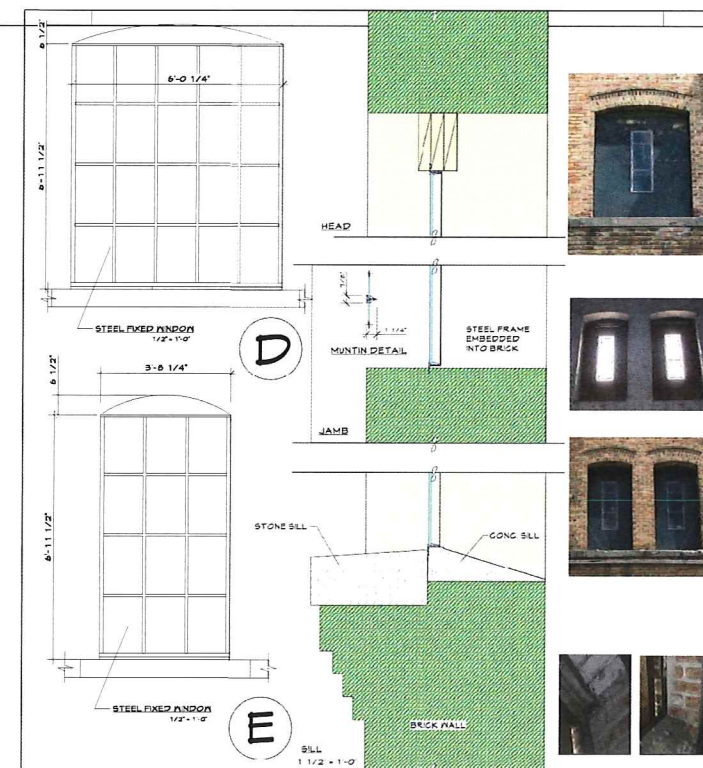[illegible]

SEALS AND SIGNATURES

NOT FOR
CONSTRUCTION





AW4.1.1



BAUM REVISION
real estate development

SMITHGROUP JJR



STRUCTURA
integrity
INC

08.31.15
FOR REVIEW

Profiles shown are for general information and illustrative purposes only. Verify all dimensions and contours prior to preparation of shop drawings, submittals, manufacturing and installation.

[illegible]

SEALS AND SIGNATURES


NOT FOR
CONSTRUCTION



SHEET TITLE
**EXISTING OPENING
DOCUMENTATION**


20737.000

AW4.1.3

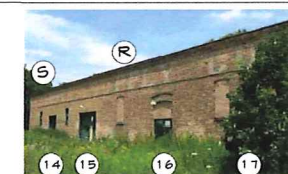


MASONRY OPENN


18

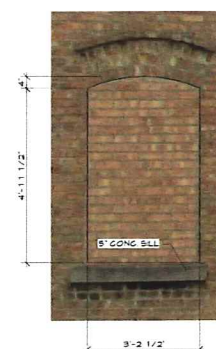

2

 

JAMB TRIM PROF

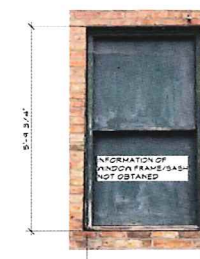


WOOD DOUBLE HUNG WINDOW



13



14

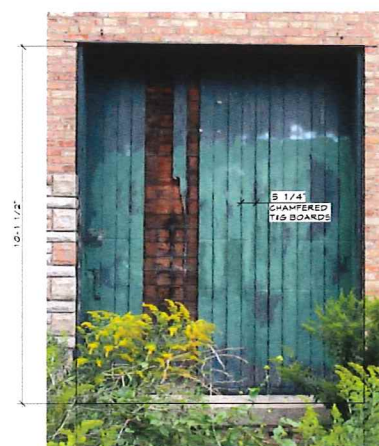

MASONRY OPENING
1/2" x 1'-0"

(15)



MASONRY OPENIN

(14)



MASONRY OPENING
1/2" x 1'-0"

(1)