

07-ROOF



02-SECOND FLOOR



06-SIXTH FLOOR






03-THIRD FLOOR





B2-PARKING

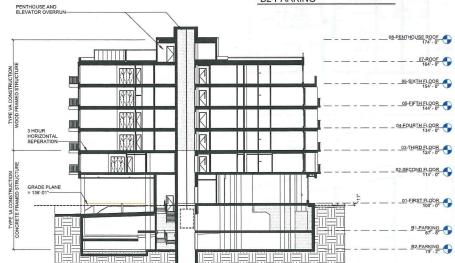

9 LIFE SAFETY N-S BUILDING SECTION Copy 1
1/16" = 1'-0"

CAR & BICYCLE PARKING FLOOR CAR PARKING BICYCLE PARKING B2 28 16

FLOOR	UNIT#	ROLL-IN SHOWER
2	UNIT 204	N
3	UNIT 307	Y
4	UNIT 406	N
5	UNIT 509	N
6		
TOTAL	4	1

MISC PROJECT INFORMATION

OCCUPANT LOAD FACTORS:

o.		
B1	22	12
1	9	20
2		10
3	(4)	10
4	4:	10
5	S/a	10
6		10
TOTAL	59	98

ACCED	HULL UNIT SCHE	DOLL
LOOR	UNIT#	ROLL-IN SHOWER
2	UNIT 204	N
3	UNIT 307	Y
1	UNIT 406	N
5	UNIT 509	N
3		-
TOTAL	4	1

SSORY STORAGE AREAS, HANICAL EQUIPMENT ROOM:		
MBLY (UNCONCENTRATED):		
CANTILE:	30 GROSS SF/PERSON	
CISE ROOMS:	50 GROSS SF/PERSON	
DENTIAL:	200 GROSS SF/PERSON	
ING AREAS:	200 GROSS SF/PERSON	
- OCCUPANT LOAD		

OCCUPANT LOAD AND EXIT WIDTH:

PARKING AREAS.	
AREA - OCCUPANT LOAD	

LEVEL	NAME	AREA	FACTOR	LOAD
B2-PARKING	S-2	12203 SF	200 SF	62
		12203 SF		
B1-PARKING	S-2	11503 SF	200 SF	58
		11503 SF		
01-FIRST FLOOR	R-2	93 SF	200 SF	1
01-FIRST FLOOR	A-3	627 SF	50 SF	13
01-FIRST FLOOR	R-2	1282 SF	200 SF	7
01-FIRST FLOOR	S-2	4410 SF	200 SF	23
01-FIRST FLOOR	M	5291 SF	30 SF	177
		11703 SF		
02-SECOND FLOOR	S-2	768 SF	200 SF	4
02-SECOND FLOOR	R-2	11961 SF	200 SF	60
		12729 SF		
03-THIRD FLOOR	S-2	652 SF	200 SF	4
03-THIRD FLOOR	R-2	12206 SF	200 SF	62
		12857 SF		
04-FOURTH FLOOR	S-2	652 SF	200 SF	4
04-FOURTH FLOOR	R-2	12206 SF	200 SF	62
		12857 SF		
05-FIFTH FLOOR	S-2	652 SF	200 SF	4.
05-FIFTH FLOOR	R-2	12206 SF	200 SF	62
		12857 SF		
06-SIXTH FLOOR	S-2	652 SF	200 SF	4
06-SIXTH FLOOR	R-2	12086 SF	200 SF	61
		12738 SF		
07-ROOF	S-2	270 SF		

EXIT WIDTH REQUIREMENTS:

-EGRESS WIDTH PER OCCUPANT SERVED (FULLY SPRINKLED): STAIRWAYS= 0.3" PER OCCUPANT OTHER EGRESS COMPONENTS= 0.2" PER OCCUPANT

-STAIRWAY WIDTH: = 44" MIN. = 36" MIN. IF SERVING 50 OR LESS OCCUPANTS

CORRIDOR WIDTH: = 44" MIN. = 36" MIN. IF SERVING 50 OR LESS OCCUPANTS

-EXIT AISLES SERVING MEP EQUIPMENT: = 24*

-DEAD END CORRIDORS (FULLY SPRINKLED): = 50' MAX.

-COMMON PATH OF TRAVEL: = 75' MAX.

-MAXIMUM TRAVEL DISTANCE TO AN EXIT: = 250' MAX. FROM THE REMOTEST POINT IN A ROOM

EXIT WIDTH BY FLOOR:

62 = TOTAL OC	CUPANT LOA	.D
	PROVIDED	REQUIRED
STAIR WIDTH =	96"	19" (88" MIN)

DOOR WIDTH =	64"	13" (64" MIN)
10		
	CUPANT LOA	
58 = TOTAL OC	PROVIDED	REQUIRED
58 = TOTAL OC	PROVIDED	

			_
1ST FLOOR 177 = TOTAL O	CCUPANT LOA	.D	
	PROVIDED	REQUIRED	
	1	1000	╗

OVIDED	REQUIRED

	PROVIDED	REQUIRED
STAIR WIDTH =	96"	21" (92" MIN)
DOOR WIDTH =	64"	13" (64" MIN)

	PROVIDED	REQUIRED
STAIR WIDTH =	96*	21" (92" MIN
OOOR WIDTH =	64"	13" (64" MIN

	PROVIDED	REQUIRED
STAIR WIDTH =		21" (92" MIN)
DOOR WIDTH :	64"	13" (64" MIN)

	PROVIDED	REQUIRED
STAIR WIDTH =	96"	21° (92° MIN)
DOOR WIDTH =	64"	13" (64" MIN)

	PROVIDED	REQUIRED
STAIR WIDTH =	96"	64" (92" MIN)
DOOR WIDTH =	64"	43" (64" MIN)

CODE ANALYSIS SUMMARY:

APPLICABLE BUILDING CODES:

2011 WISCONSIN COMMERCIAL BUILDING CODE SPS 360 TO 366

2011 WISCONSIN COMMERCIAL BUILDING CODE (SPC)
2015 WISTERNATIONAL BUILDING CODE (SPC) BY PETITION FOR VARIANCE
2008 WITERNATIONAL ENERGY CONSERVATION CODE(ECC)
2000 WITERNATIONAL ENERGY CONSERVATION OF THE PROPERTY CODE (NPF
-COON NATIONAL FIRE PROTECTION ASSOCIATION 101 LIFE SAFETY CODE (NPF
-CCANSIS A117-12003 ACCESSIBLE AND USABLE BUILDINGS AND FACILITIES
U.S. DEPARTMENT OF JUSTICE 2010 ADD STANDARDS FOR ACCESSIBLE SAND

OCCUPANCY GROUPS:
- R-2 RESIDENTIAL - APARTMENT HOUSES (PRIMARY)

BUILDING HEIGHT AND AREA: -BLDG AREA: 103,960SF

AREA BY FLOOR:

Level	Area
B2-PARKING	12203 SF
B1-PARKING	11503 SF
01-FIRST FLOOR	11703 SF
02-SECOND FLOOR	12729 SF
03-THIRD FLOOR	12857 SF
04-FOURTH FLOOR	12857 SF
05-FIFTH FLOOR	12857 SF
06-SIXTH FLOOR	12738 SF
07-ROOF	3421 SF
	102869 SF

CLASS OF CONSTRUCTION:

- BUILDING OF IBC TYPE IA CONSTRUCTION

- PRIMARY STRUCTURAL FRAMING - EXTERIOR BEARING WALLS - INTERIOR BEARING WALLS	3 HR FIRE RATING 3 HR FIRE RATING	(IBC TABLE 601)
- INTERIOR BEARING WALLS	3 HR FIRE RATING	(IBC TABLE 601)
- NON-BEARING WALLS AND PARTITIONS	0 HR FIRE RATING	(IBC TABLE 601
- FLOOR CONSTRUCTION	2 HR FIRE RATING	(IBC TABLE 601)
- ROOF CONSTRUCTION	2 HR FIRE RATING 1.5 HR FIRE RATING	(IBC TABLE 601
- PARTITIONS BETWEEN SLEEPING UNITS	1 HR FIRE RATING	(IBC 709.3)
- PARTITIONS BETWEEN SLEEPING UNITS		
& OTHER OCCUPANCIES	1 HR FIRE RATING	(IBC 712.3)
& OTHER OCCUPANCIES - EXIT ACCESS CORRIDORS	.5 HR FIRE RATING	(IBC TABLE 101
- HORIZONTAL BULIDING SEPARATION		
- HORIZONTAL ASSEMBLY	3 HR FIRE RATING	(2015 IBC 510.2)
- BUILDING OF IBC TYPE VA CONSTRUCTION		
	1 HR FIRE RATING	(IBC TABLE 601
- PRIMARY STRUCTURAL FRAMING	1 HR FIRE RATING	(IBC TABLE 601
- EXTERIOR BEARING WALLS	1 HR FIRE RATING	(IBC TABLE 601
- INTERIOR BEARING WALLS	0 HR FIRE RATING	(IBC TABLE 601
- NON-BEARING WALLS AND PARTITIONS	1 HR FIRE RATING	(IBC TABLE 601
- FLOOR CONSTRUCTION	1 HR FIRE RATING	(IBC TABLE 601
- ROOF CONSTRUCTION		
	1 HR FIRE RATING	(IBC 709.3)
 PARTITIONS BETWEEN SLEEPING UNITS 		
 PARTITIONS BETWEEN SLEEPING UNITS 	1 HR FIRE RATING	(IBC 712.3)
& OTHER OCCUPANCIES - EXIT ACCESS CORRIDORS	.5 HR FIRE RATING	(IBC TABLE 101

EXTENDE WALL FIRE-RESISTANCE PATING REQUIREMENTS BASED ON FIRE-SEPARATION DISTANCES (SEE LIFE SAFETY FLANS FOR DISTANCES) 45 % 100 HOUR. 10 4 < 30° 1 HOUR 30° 1 HOUR

SPECIAL REQUIREMENTS:
-AUTOMATIC SPRINCLER SYSTEM PER IBC 903.3.1.1 AND NFPA 13
-FIRE ALARN SYSTEM PER IBC 907.5 TIEM PER IBC 907.5
-AUTOMATIC SMOKE DE TEATON SYSTEM PER IBC 907.5
-AUTOMATIC SMOKE DE TEATON SMOKE ALARMS PER IBC 907.2.11
-SUILDING BESIGNED AS NONSEPRARTED OCCUPANCIES PER IBC 5.908.3
-BUILDING DESIGNED AS THE STATEMENT OF THE STATEMENT OF THE STATEMENT OF THE IBC 2.901.5.5.10.2.1 HORIZONTAL BUILDING SEPARATIOI AS PETITION FOR VARIANCE HAS BEEN APPLIED FOR VARIANCE HAS DE

PLUMBING FACILITY REQUIREMENTS:

	WATER CLO	DSETS F:	LAVATORIES	BATHS/ SHOWERS	DRINKING/ FOUNTAINS
A-3	1 per 125	1 per 65	1 per 200		1 per 500
М	1 per 500 (M/	(F)	1 per 750 (M/F)	•	1 per 1000
S-2	1 per 100	1 per 100	1 per 100		1 per 1000
R-2	1 per DWELLING UNIT	1 per DWELLING UNIT	1 per DWELLING UNIT	1 per DWELLING UNIT	s ™ ;

FACILITIES BY FLOOR:		
FIRST FLOOR REQUIRED-	MERCANTILE: (165 OCCUPANTS) M/F:	A 3 FITNESS, BLDG RESIDENTS ONLY (13 OCCUPANTS) M/F:
WATER CLOSETS =	WIF.	PROVIDED BY FUTURE TENANT
LAVATORIES =	1	
	1	PROVIDED BY FUTURE TENANT
DRINKING FOUNTAINS =	1	1
SHOWER/BATH = PROVIDED-	N/A	
WATER CLOSETS =	1	PROVIDED IN DWELLING UNIT
LAVATORIES =	1	PROVIDED IN DWELLING UNIT
DRINKING FOUNTAINS =	1	1
SHOWER/BATH =	N/A	PROVIDED IN DWELLING UNIT
SECOND-SIXTH FLOOR		
REQUIRED-	M/F:	
WATER CLOSETS =	1 per SLEEP	ING UNIT
LAVATORIES =	1 per SLEEP	ING UNIT
DRINKING FOUNTAINS =	1 per SLEEP	ING UNIT
SHOWER/BATH =	1 per SLEEP	ING UNIT
PROVIDED-	500	
WATER CLOSETS =	1 per SLEEP	ING UNIT (MIN)
LAVATORIES =	1 per SLEEP	ING UNIT (MIN)
DRINKING FOUNTAINS =		ING UNIT (MIN)
SHOWER/BATH =	1 per SLEEP	ING UNIT (MIN)

ROOF TERRACE REQUIRED-WATER CLOSETS =

LAVATORIES =	1 1
DRINKING FOUNTAINS	1
=PROVIDED-	
WATER CLOSETS =	PROVIDED IN DWELLING UNITS
LAVATORIES =	PROVIDED IN DWELLING UNITS
DRINKING FOUNTAINS =	PROVIDED IN DWELLING UNITS

NOT FOR CONSTRUCTION

Kahler Slater

Description

VARIANCE EXHIBITS

Drawing Date	
6/7/2017	

704 WILLIAMSON STREET

704 WILLIAMSON STREET MADISON, WI 53701

Project No.	FORWARD
216053.00	DEVELOPMENT

CODE ANALYSIS AND SUMMARY

Copyright © 2016 Kahler Slater, Inc. All rights reserved. 111 West Wisconsin Avenue, Milwaukee, Wisconsin 53203 Telephone 414.272.2000 Fax 414.272.2001 44 East Mifflin Street, Suite 700, Madison, Wisconsin 53703 Telephone 608.283.6300 Fax 608.283.6317

G1.00



07-ROOF - LIFE SAFETY PLAN
1/16" = 1'-0"

NOT FOR CONSTRUCTION

Revisions
Date Description

VARIANCE EXHIBITS

Drawing Date 6/7/2017

704 WILLIAMSON STREET

704 WILLIAMSON STREET MADISON, WI 53701

Project No. FORWARD DEVELOPMENT

Sheet Title


LIFE SAFETY PLANS

Copyright © 2016 Kahler Salter, Inc. All rights reserved.

111 West Wisconsin Avenue. Milwaukee. Wisconsin 53203
Telephone 414,272,2000 Fax 414,272,2001

44 East Mriffls Street, Sule 700. Madison, Wisconsin 53703
Telephone 608.283.6300 Fax 608.283.6317

Sheet No. G1.11

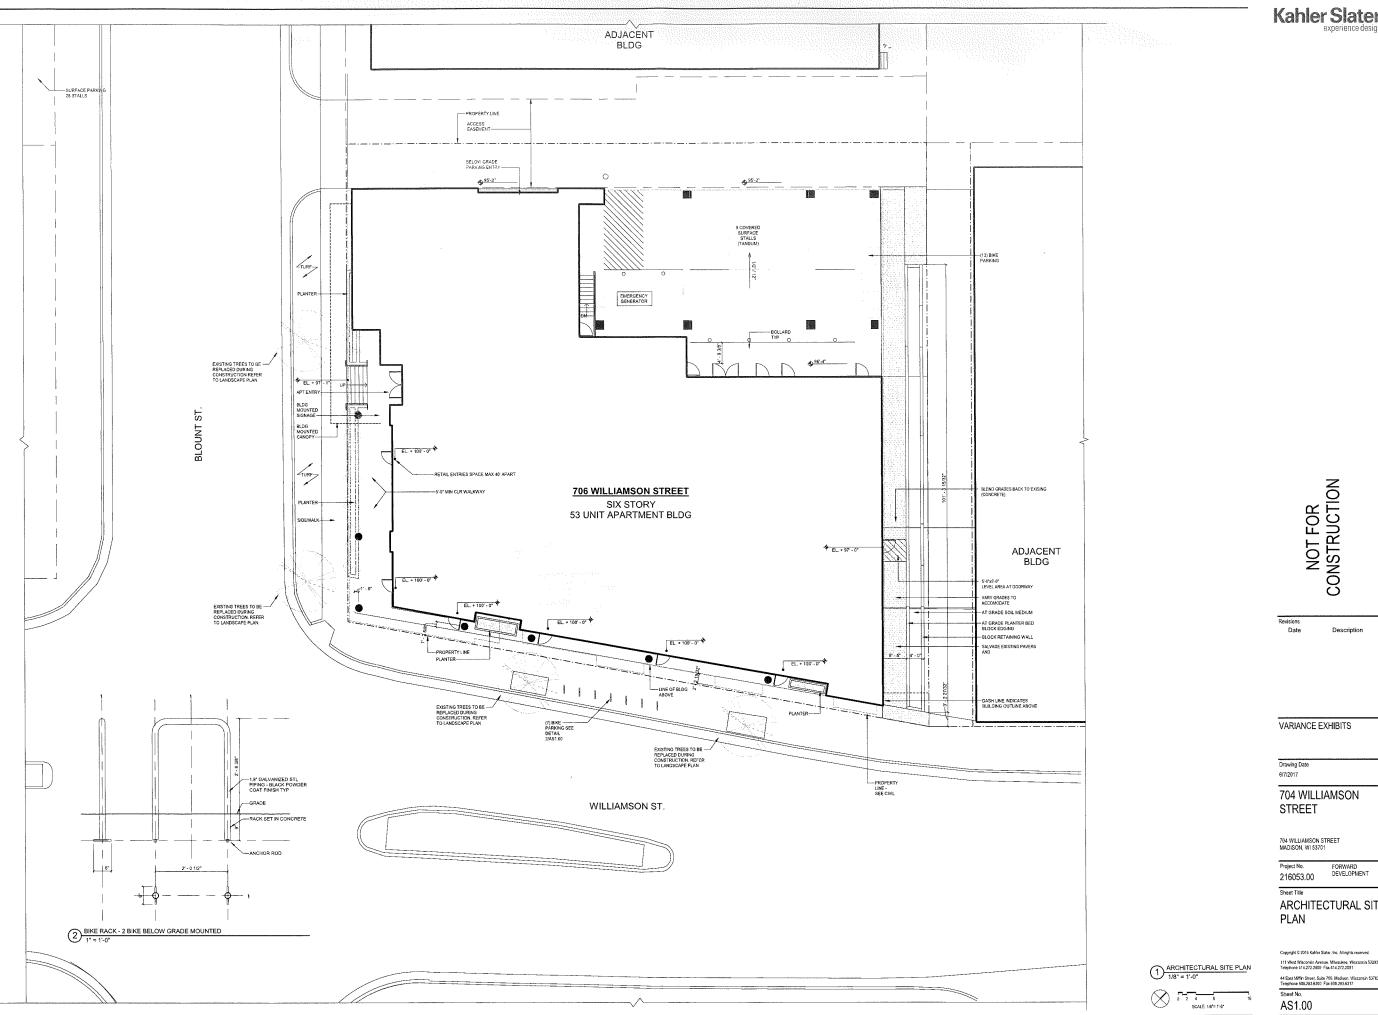

METAL PAN STAIRS

CAST IN PLACE CONCRETE STAIR

CAST IN PLACE CONCRETE STAIR

METAL GRATING STAIR - SALVANIZED

WALL MOUNTED BENCH

USPS-DELIVERY POSTAL SPECIALTIES - TENANT MAIL AND PACKAGE

BOXES

INTERCOM - SEE MEP SCOPE DOCUMENTS

TRAFFIC COATINGS

MACHINE ROOME SSSOIL B PASSENGER ELEVATOR - SPEED 510

MACHINE ROOME STAIR OF STAIR OVERTUR REQUIREMENTS WI MANUE.

THERROR PRINSHEST OF BE SELECTED FROM A RANGE OF STANDARD

FINISHES

BICYLLE RACKS - SUBFACE MOUNTED

FINISHES
BICYCLE RACKS - SURFACE MOUNTED
CONCRETE FILLED STEEL BOLLARD
42" STEEL PIPE RAIL @ MECHANICAL LOFT



Description

VARIANCE EXHIBITS

Drawing Date 6/7/2017

704 WILLIAMSON STREET


704 WILLIAMSON STREET MADISON, WI 53701

Project No. FORWARD DEVELOPMENT 216053.00

A1.11

FLOOR PLAN - FIRST **FLOOR**

44 East Mifflin Street, Suite 700, Madison, Wisconsin 53703 Telephone 608,283,6300 Fax 608,283,6317 Sheet No.

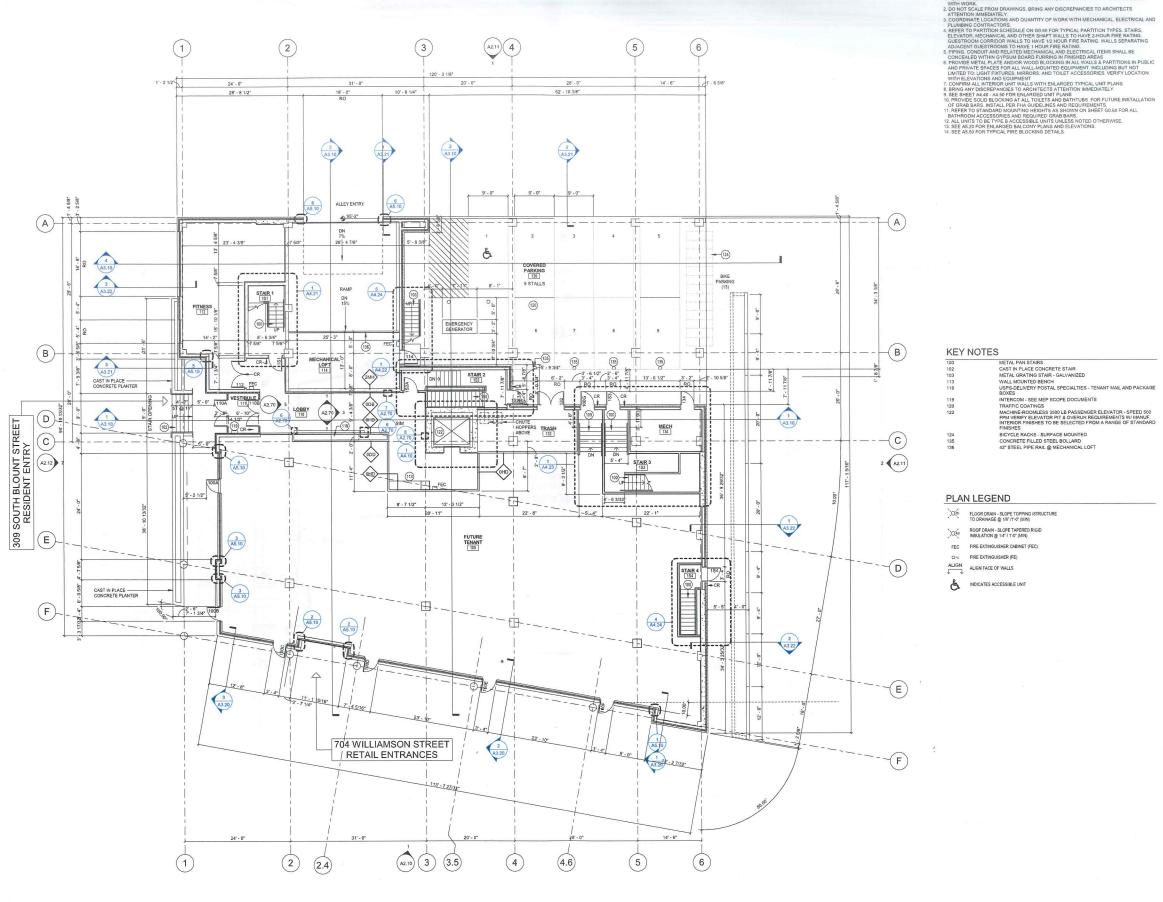



6

3'-4" 7'-8" 2'-0" 6'-0" 4'-8" 3'-4" 3'-4" 3'-4" 3'-2" RO. RO. RO. 1'-4" RO. 2'-0"

10 1/4"

BEDROOM

UNIT 2D - 2 BR 216 LIVING

- 4

Ū₽DW

(4.6)

(4)

(5)

KITCHEN UNIT 2B - 2 BR

KITCHEN **⊡** DW

UNIT 1A - 1 BR

EYNO	IE2
10	METAL PAN STAIRS
1	PEDESTRIAN TRAFFIC COATINGS
2	MACHINE-ROOMLESS 3500 LB PASSENGER ELEVATOR - SPEED 50 FPM VERIFY ELEVATOR PIT & OVERUN REQUIREMENTS W/ MANUF INTERIOR FINISHES TO BE SELECTED FROM A RANGE OF STANDA FINISHES
13	CHAINLINK DIVIDERS AND GATES - FLOOR TO CEILING WITH PAD LOCK HASP - COORDINATE W/ OWNER
4	BICYCLE RACKS - SURFACE MOUNTED
15	BICYCLE RACKS - WALL MOUNTED
16	TRASH CHUTES - 24" W/ RATED CHUTE DOORS TYPICAL EACH RESIDENTIAL FLOOR AND OVER HEAD HOPPER AT DISCHARGE

DIANTEGEND

PLAI	N LEGEND	
)O(0	FLOOR DRAIN - SLOPE TOPPING (STRUCTURE TO DRAINAGE @ 1/8" /1'-0" (MIN)	
06	ROOF DRAIN - SLOPE TAPERED RIGID INSULATION @ 1/4" / 1'-0" (MIN)	
FEC	FIRE EXTINGUISHER CABINET (FEC)	
OFE	FIRE EXTINGUISHER (FE)	
ALIGN	ALIGN FACE OF WALLS	
E	INDICATES ACCESSIBLE UNIT	

UNIT MATRIX

(E)

	UNIT DATA			UNITS PER FLOOR			
UNIT TYPE	BED	BATH	BALCONY	2ND	3RD	4TH	5TH
UNIT 1A - 1 BR	1	1	1	1	0	0	0
UNIT 1B - 1 BR	1	1	1	1	0	0	0
UNIT 1C - 1 BR	1	- 1	1	1	0	0	0
UNIT 1D - 1 BR	1	1	1	1	0	0	0
UNIT 1E - 1 BR	1	- 1	- 1	0	1	- 1	- 1
UNIT 1F -	1	1	1	0	1	- 1	0
UNIT 1G - 1 BR	1	1	- 1	0	1	1	0
UNIT 1H - 1 BR	- 1	1	- 1	0	1	1	1
UNIT 1J - 1 BR	1	1	- 1	0	0	0	0
UNIT 1K - 1 BR	1	1	1	0	0	0	0
UNIT 1L - 1 BR	1	1	1	0	0	0	0
UNIT 1M - 1 BR	1	1	- 1	0	0	0	1
UNIT 2A - 2 BR	2	2	1	- 1	0	0	0
UNIT 2B - 2 BR	2	2	- 1	- 1	0	0	0
UNIT 2C - 2 BR	2	2	1	1	0	0	0
UNIT 2D - 2 BR	2	2	- 1	1	0	0	0
UNIT 2E -	2	2	1	.0	1	1	1
UNIT 2F -	2	2	1	0	1	- 1	- 1
UNIT 2G - 2 BR			1	.0	1	1	1
UNIT 2H - 2 BR	2		- 1	0	1	1	- 1
UNIT 3A - 3 BR - ADA	3	2	1	0	0	0	1
UNIT 3B - 3 BR	. 3	2	- 1	0	0	0	0
UNIT SA - STUDIO	1	1	1	1	0	0	0
UNIT SB - STUDIO - ADA	1	- 1	- 1	- 1	0	0	0
UNIT SC - STUDIO	1	1	0	1	0	0	0
UNIT SD - STUDIO	- 1	- 1	1	0	- 1	1	- 1
UNIT SE - STUDIO	- 1	1	1	0	1	1	1
UNIT SF - STUDIO	1	1		0	- 1	- 1	0
UNIT SG - STUDIO	1	1	1	0	0	0	0
UNIT SH - STUDIO	1	1	1	0	0	0	0

UNIT TYPE		UNIT COUN
UNIT 1D - 1 BR	BALCONY	1
UNIT 1A - 1 BR	BALCONY	1
UNIT 1B - 1 BR	BALCONY	1
UNIT 1C - 1 BR	BALCONY	1
UNIT 2D - 2 BR	BALCONY	1
UNIT 2C - 2 BR	BALCONY	1
UNIT 2B - 2 BR	BALCONY	1
UNIT 2A - 2 BR	BALCONY	1
UNIT SA - STUDIO	BALCONY	1
UNIT SC - STUDIO		1
UNIT SB - STUDIO - ADA	BALCONY	1
TOTAL:		11

UNIT TYPE	 UNIT C
UNIT 1A	1
UNIT 1B	1
UNIT 1C	1
UNIT 1D	1
UNIT 2A	1
UNIT 2B	1
UNIT 2C	1
UNIT 2D	1
UNIT SA	1
UNIT SB	1
UNIT SC	1
TOTAL:	11

NOT FOR CONSTRUCTION

Revisions	
Date	Description

VARIANCE EXHIBITS

Drawing Date 6/7/2017

704 WILLIAMSON STREET

Project No.	FORWARD
216053.00	DEVELOPMENT

Sheet Title FLOOR PLAN -SECOND FLOOR

A1.12

Sheet No.

SECOND FLOOR PLAN - TYPICAL RESIDIENT LEVEL 1/8" = 1"-0"

(1)

2 2.4

UNIT 2A - 2 BR KITCHEN ŪŪDW

(2)

(B)-

D-

C — (A2.12) 2

0 2 4 8 16

A2 10 3 3.5



VARIANCE EXHIBITS

Drawing Date 6/7/2017

704 WILLIAMSON STREET


704 WILLIAMSON STREET MADISON, WI 53701

Project No. FORWARD DEVELOPMENT 216053.00

Sheet Title

FLOOR PLAN -TYPICAL FLOOR (3-4)

44 East Mifflin Street, Suite 700, Madison, Wisconsin 53703 Telephone 608.263.6300 Fax 608.283.6317 Sheet No. A1.13

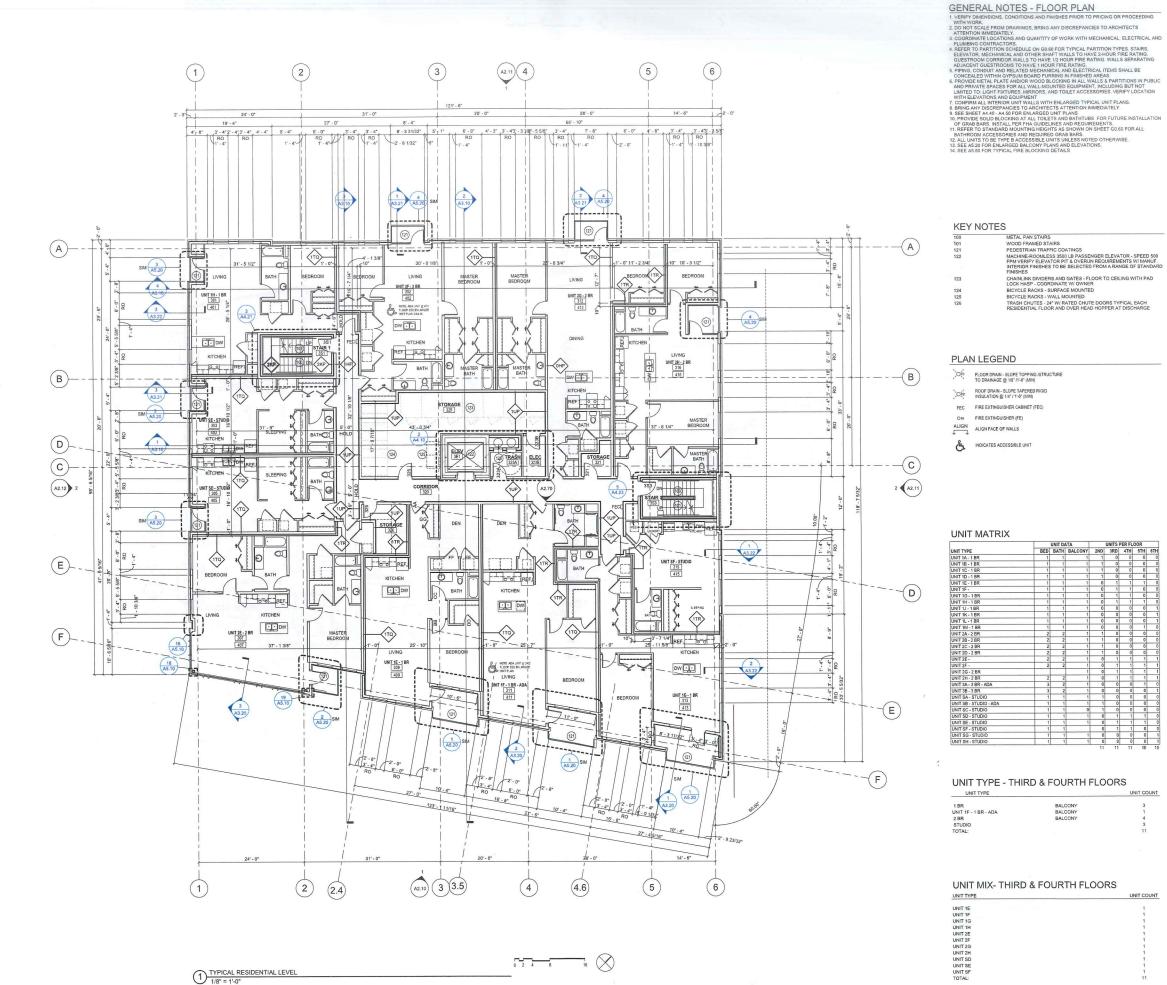



METAL PAN STAIRS

METAL PAN STAIRS
WOOD FRAMED STAIRS
PEDESTRIAN TRAFFIC COATINGS
MAGNINE-ROOMLESS 3500 IB PASSENGER ELEVATOR. SI
PRIN YERFY ELEVATOR HT & OVERUN RECUIREMENTS WITH
FINISHES TO BE SELECTED FROM A RANGE OF SEPAMBLES.

BALCONY BALCONY BALCONY BALCONY

UNIT 1E
UNIT 1H
UNIT 1M
UNIT 2E
UNIT 2F
UNIT 2G
UNIT 2H
UNIT 3A
UNIT SD
UNIT SE
TOTAL:

CHAINLINK DIVIDERS AND GATES - FLOOR TO CEILING WITH PAD LOCK HASP - COORDINATE W/ OWNER LOCK HASP - COORDINATE W/ OWNER
BICYCLE RACKS - SURFACE MOUNTED
BICYCLE RACKS - WALL MOUNTED
TRASH CHUTES - 24* W/ RATED CHUTE DOORS TYPICAL EACH
RESIDENTIAL FLOOR AND OVER HEAD HOPPER AT DISCHARGE

VARIANCE EXHIBITS

Drawing Date

704 WILLIAMSON STREET


704 WILLIAMSON STREET MADISON, WI 53701

Project No. FORWARD DEVELOPMENT

Sheet Title FLOOR PLAN - FIFTH **FLOOR**

Copyright © 2016 Kahler Slater, Inc. All rights reserved 111 West Wisconsin Avenue, Milwaukee, Wisconsin 53203 Telephone 414.272.2000 Fax 414.272.2001

Sheet No. A1.14

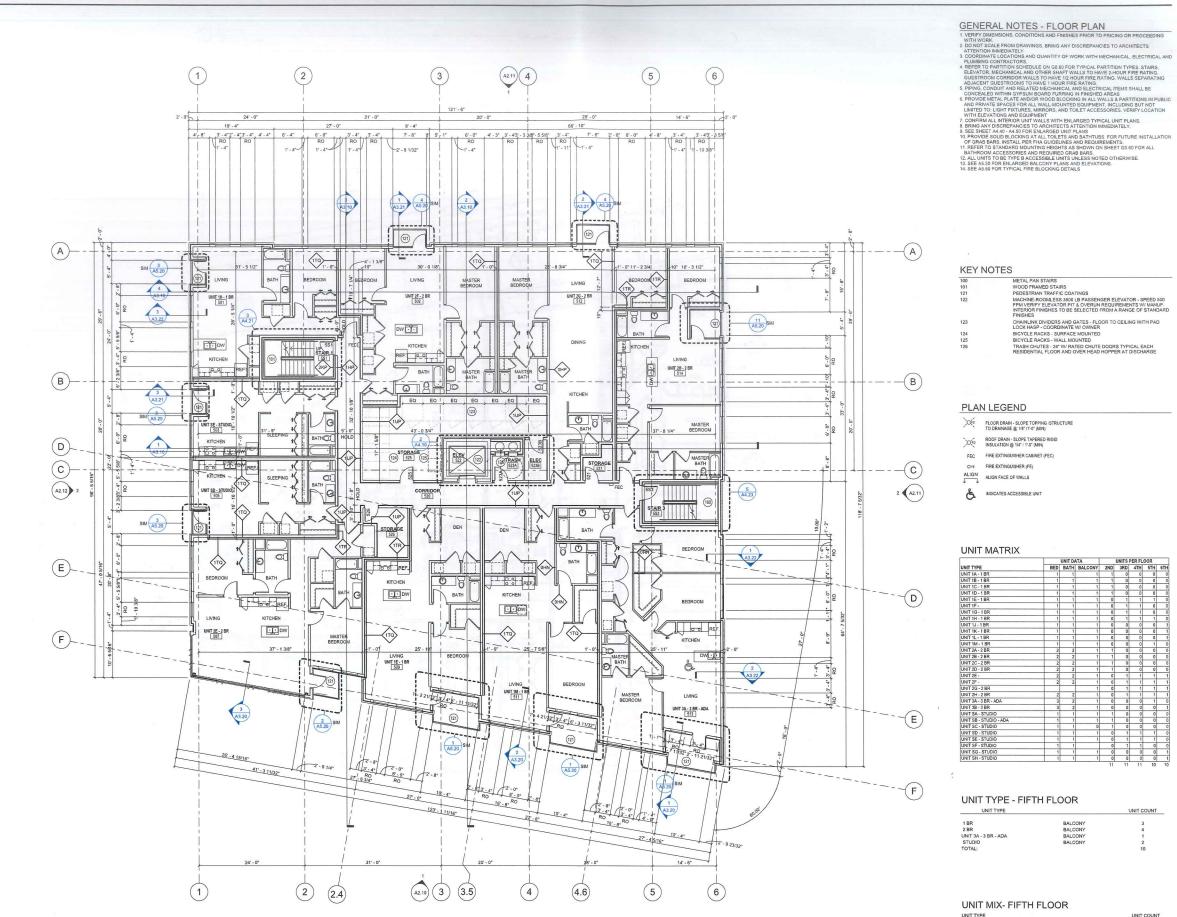

NOT FOR CONSTRUCTION

Date

Drawing Date 6/7/2017

STREET

216053.00

FLOOR

Sheet No. A1.15

704 WILLIAMSON STREET MADISON, WI 53701


VARIANCE EXHIBITS

704 WILLIAMSON

FORWARD DEVELOPMENT

FLOOR PLAN - SIXTH

111 West Wisconsin Avenue, Milwaukee, Wisconsin 53203 Telephone 414,272,2000 Fax 414,272,2001

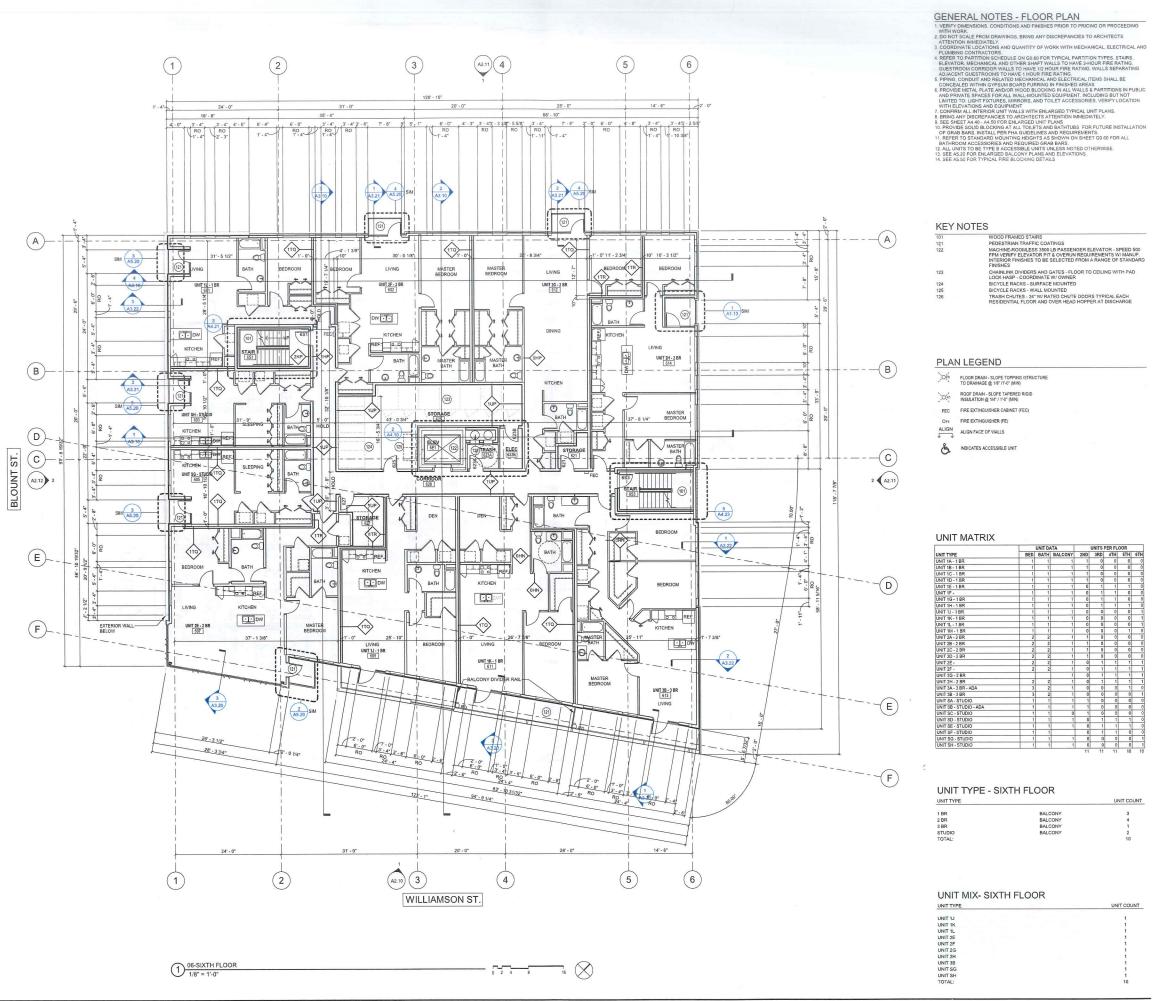

GENERAL NOTES - FLOOR PLAN

- . VERIFY DIMENSIONS, CONDITIONS AND FINISHES PRIOR TO PRICING OR PROCEED WITH WORK.

 . DO NOT SCALE FROM DRAWINGS, BRING ANY DISCREPANCIES TO ARCHITECTS

GENERAL NOTES - ROOF PLAN

KEY NOTES

A3.21

MECHANICAL -SCREEN

STORAGE

COMPOSITE DECK SURFACE PAVERS

FLEV EQ

ROOF ASSEMBLY 02

A2.10 3

4

(2)

MECHANICAL SCREEN

(11)

(c)

A2.12

E

ASSEMBLIES & COMPONENTS

ROOF ASSEMBLY 01 ENGINEERED WOOD FRAMING, EPDM OVER TAPPERED INSULATION, BALLAST BALLAST
ROOF ASSEMBLY 02 ENGINEERED WOOD FRAMING, EPDM OVER TAPPERED INSULATION,
VEGETATED ROOF SYSTEM
ROOF ASSEMBLY 03 ENGINEERED WOOD FRAMING, EPDM OVER TAPPERED INSULATION.
COMPOSITE DECKING

PLAN LEGEND

_(c)

2 (A2.11)

(2)

SLOPE DECK 1/2"/12"-

2

- E

В

(c)

(D)

09-UPPER ROOF 1/8" = 1'-0"

ROOF DRAIN - SLOPE TAPERED RIGID INSULATION @ 1/4" / 1"-0" (MIN) FEC FIRE EXTINGUISHER CABINET (FEC) OFE FIRE EXTINGUISHER (FE)

ALIGN ALIGN FACE OF WALLS





SLOPE DECK 1/2"/12"

(3)


VARIANCE EXHIBITS

704 WILLIAMSON

Project No. FORWARD DEVELOPMENT

ROOF PLAN

Sheet No. A1.16

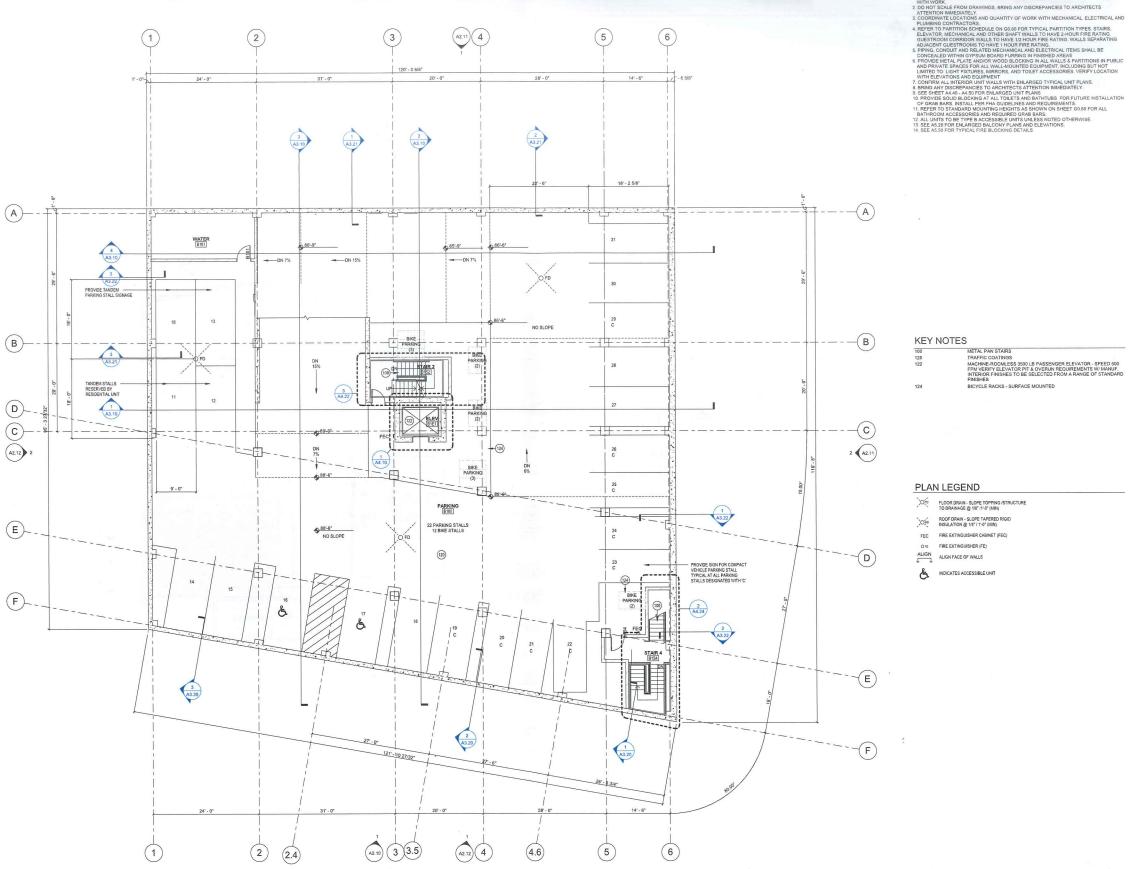

METAL PAN STAIRS

TRAFFIC COATINGS
MACHINE-ROOMLESS 3500 LB PASSENGER ELEVATOR - SPEED 500
FPM VERIFY ELEVATOR PIT & OVERUN REQUIREMENTS W. MANUF.
INTERIOR FINISHES TO BE SELECTED FROM A RANGE OF STANDARE
FINISHES

BICYCLE RACKS - SURFACE MOUNTED

GENERAL NOTES - FLOOR PLAN

1. VERIFY DIMENSIONS, CONDITIONS AND FINISHES PRIOR TO PE

PLAN LEGEND

FLOOR DRAIN - SLOPE TOPPING /STRUCTURE TO DRAINAGE @ 1/8" /1-0" (MIN)

FEC FIRE EXTINGUISHER CABINET (FEC)

Ore FIRE EXTINGUISHER (FE)

ALIGN ALIGN FACE OF WALLS

MINDICATES ACCESSIBLE UNIT

Revisions
Date Description
xx/xx/xxxx ADDENDUM 001

NOT FOR CONSTRUCTION

VARIANCE EXHIBITS

Drawing Date 6/7/2017

704 WILLIAMSON STREET

704 WILLIAMSON STREET MADISON, WI 53701

Project No. Project No. FORWARD DEVELOPMENT

Sheet Title

FLOOR PLAN -BASEMENT 1

Copyright © 2016 Kahler Slater, Inc. All rights reserved. 111 West Wisconsin Avenue, Mitwaukee, Wisconsin 53203 Telephone 414.272.2000 Fax 414.272.2001

Sheet No. A1.B1

1/8" = 1'-0"



KEY NOTES

METAL PAN STAIRS

BICYCLE RACKS - SURFACE MOUNTED

PLAN LEGEND

ROOF DRAIN - SLOPE TAPERED RIGID INSULATION @ 1/4" / 1"-0" (MIN)

FEC FIRE EXTINGUISHER CABINET (FEC) OFE FIRE EXTINGUISHER (FE)

ALIGN ALIGN FACE OF WALLS

NOT FOR CONSTRUCTION

Revisions Date

Date Description

xx/xx/xxxx | ADDENDUM 001

VARIANCE EXHIBITS

Drawing Date

704 WILLIAMSON STREET

704 WILLIAMSON STREET MADISON, WI 53701

Project No. FORWARD DEVELOPMENT

Sheet Title FLOOR PLAN -BASEMENT 2

Copyright © 2016 Kahler Slater, Inc. All rights reserved.

A1.B2





NOT FOR CONSTRUCTION

VARIANCE EXHIBITS

Drawing Date

704 WILLIAMSON STREET

704 WILLIAMSON STREET MADISON, WI 53701

Project No. FORWARD DEVELOPMENT 216053.00

Sheet Title

EXTERIOR ELEVATIONS

Copyright © 2016 Kahler Slater, Inc. All rights reserved 111 West Wisconsin Avenue, Mitwaukee, Wisconsin 53203 Telephone 414,272,2000 Fax 414,272,2001

Sheet No. A2.10

GENERAL NOTES - EXTERIOR ELEVATIONS

- ALL METAL SURFACES EXPOSED TO VIEW (INCLUDING MISCELLANEOUS METALS. PIPING, MECHANICAL EQUIPMENT LADDERS, STAIRS, RAILING, COLUMNS, PLATFORMS, ETC.)
 SHALL BE PAINTED, U.M.O.
 WINDOWS ARE ALUMINUM STOREFRONT U.N.O.
 PROVIDE CONTROL JOINTS AT MSIDE CORNERS OF MASONRY

ASSEMBLIES & COMPONENTS

6" DIAMETER CONCRETE FILLED STEEL BOLLARD - PAINTED UNIT MASONRY - CLAY FACE BRICK - "SUMMIT GINGER SMOOTH" MODULAR RUNNING BOD

BURNISHED BLOCK 01 UNIT MARONNY - DECORATIVE CONCRETE MASONRY UNITS - COUNTY MATERIALS PREMIER ULTRA - TWILIGHT' 8X16 NOM RUNNING BOND

FIBER CEMENT SIDING FLUSH BOARD PANELS W/ METAL REVEAL - COLOR 'MOCHA'

GLAZING ASSEMBLY OF BERCRICAS WINDOW & BALCONY DOOR - CLEAR GLAZING LIGHT GRAY FRAMING GUARDRAIL 02 METAL PANEL 01 FORMED METAL WALL PANELS - "MORTH SCR ARCHITECTURAL METAL PANEL" SMOOTH PLAT FINISH - 800H WHITE GALVANIZED EXTERIOR STEEL STAR WITH OPEN GRATE TREAD WALL ASSEMBLY 03A WOOD FRAMING, BRICK OL LADDING - SEE SHEET AS 00 WALL ASSEMBLY 03A WOOD FRAMING, BRICK OL LADDING - SEE SHEET AS 00 WALL ASSEMBLY 03A WOOD FRAMING, BRICK OL CLADDING - SEE SHEET AS 00 COOL FORMED STEEL FRAMING, BRICK OL CLADDING - SEE SHEET AS 00 COOL FORMED STEEL FRAMING, BRICK OL CLADDING - SEE SHEET WOOD FRAMING, BRICK OL CLADDING - SEE SHEET WALL ASSEMBLY 03A WOOD FRAMING, BRICK OL CLADDING - SEE SHEET WALL ASSEMBLY 03A COLD FORMED STEEL FRAMING, BRICK OL CLADDING - SEE SHEET WOOD FRAMING, BRICK OLD STEEL FRAMING, BRICK OLD STE

A5.00

WALL ASSEMBLY 04A

COLD FORMED STEEL FRAMING, BURNISHED BLOCK 01

CLADDING - SEE SHEET A5.00

WALL ASSEMBLY 05A

WOOD FRAMING, METAL PANEL 01 CLADDING - SEE SHEET A5.00

Kahler Slater

NOT FOR CONSTRUCTION

Description

VARIANCE EXHIBITS

Drawing Date 6/7/2017

704 WILLIAMSON STREET

704 WILLIAMSON STREET MADISON, WI 53701

Project No. FORWARD DEVELOPMENT 216053.00

Sheet Title **EXTERIOR ELEVATIONS**

111 West Wisconsin Avenue, Mitwaukee, Wisconsin 53203 Telephone 414.272.2000 Fax 414.272.2001

44 East Mifflin Street, Suite 700, Madison, Wisconsin 53703 Telephone 508.283.6300 Fax 508.283.6317 Sheet No.

A2.11

Revisions Date

JUNE 30, ADDENDUM 2017

CONSTRUCTION DOCUMENTS

704 WILLIAMSON STREET

Project No. FORWARD
DEVELOPMENT
GROUP, LLC

Copyright © 2017 Kahler Slater, Inc. All rights reserved

44 East Millin Street, Suite 700, Madison, Wisconsin 5370 Telephone 608.283.6300 Fax 608.283.6317

704 WILLIAMSON STREET MADISON, WI 53701

ROOF PLAN

Project No.

Sheet Title

Sheet No. A1.16

Drawing Date June 16, 2017 Description

