


STRANG

STRANG INC.
ARCHITECTURE
ENGINEERING
INTERIOR DESIGN

6411 MINERAL POINT ROAD
MADISON, WI 53705-4395
T/ 608 278 8200
F/ 608 278 8204

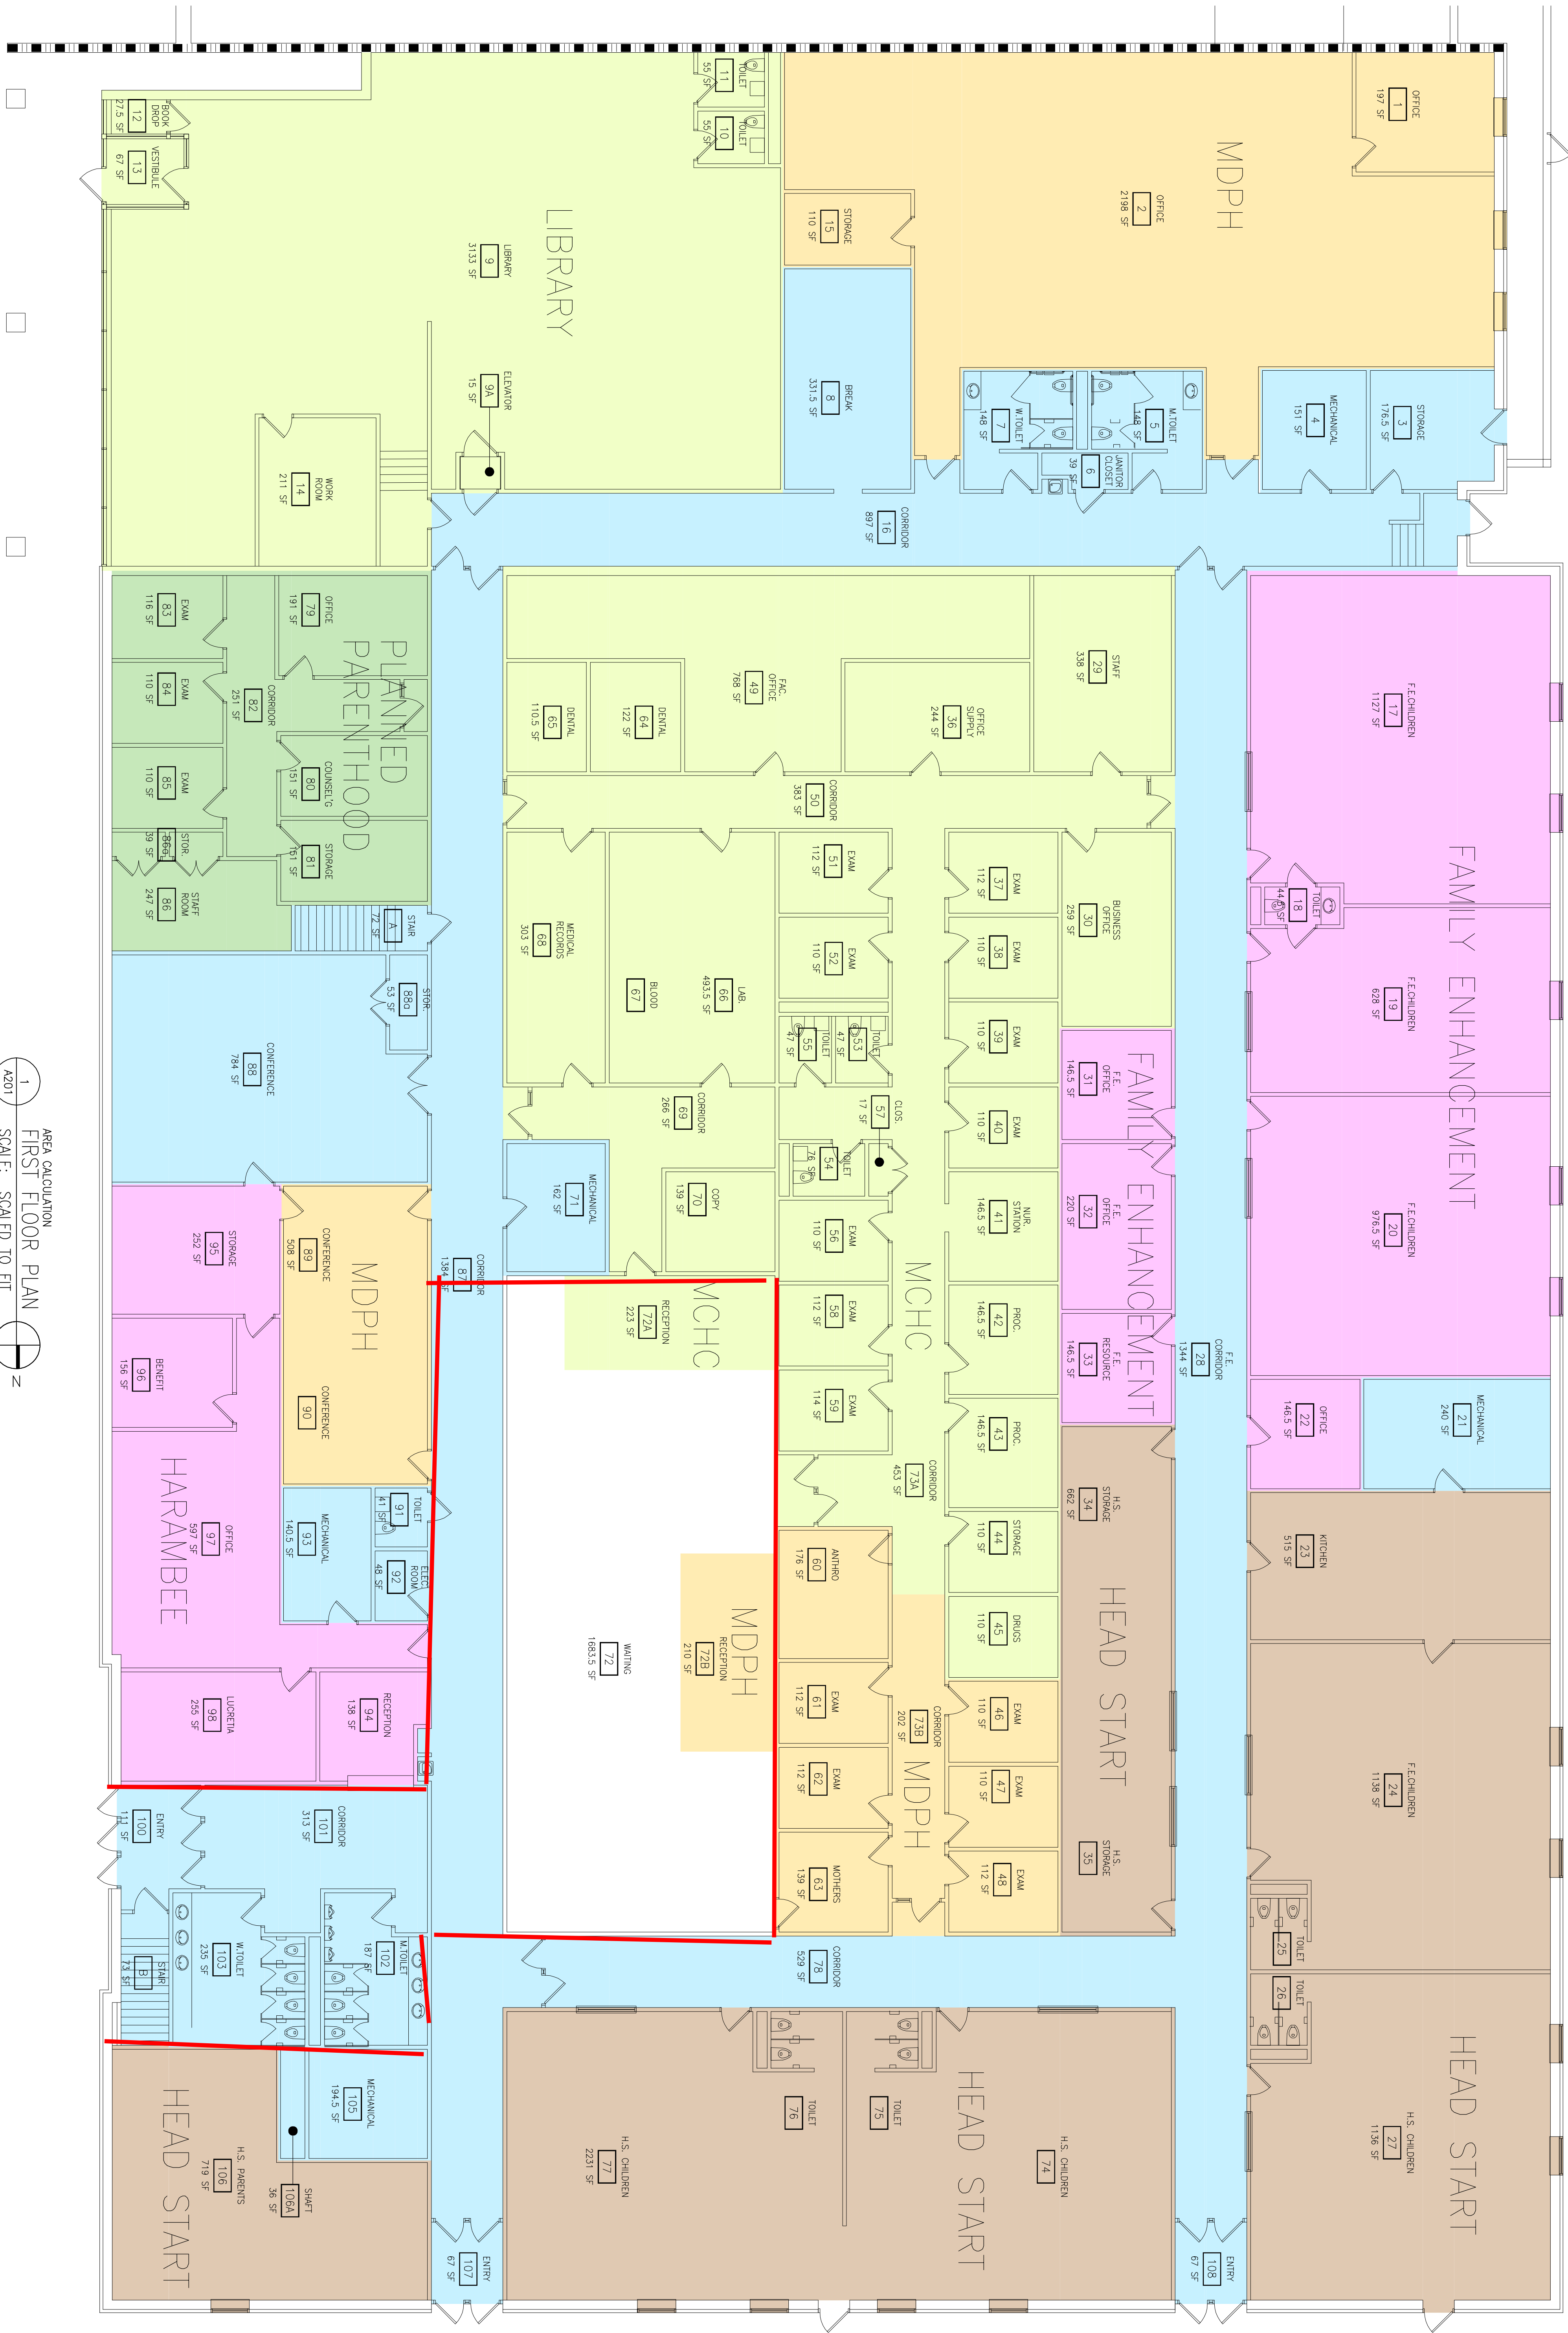

AREA CALCULATION
FIRST FLOOR PLAN
SCALE: SCALED TO FIT

MADISON, WI, 53713
2202-22-24 S. PARK ST.

VILLAGER
MALL

PROJECT TITLE

PROJECT NO. 2005050

DRAWN FMR

CHECKED LB

DATE 2005

PROJECT NO. 2005050

DRAWING SET SD

COPYRIGHT 04-19-05

STRANG, INC.

FILE NAME 2005050-A202

REVISIONS

ISSUED FOR:
AREA
CALCULATION
DATE: 08-01-05

SHEET TITLE

EXISTING FIRST
FLOOR PLAN
AREA CALCULATION

KEY PLAN
SCALE: NTS



SHEET NO.

A201