

EXHIBIT C

(page 1 of 2)



WILLIAMSON SURVEYING & ASSOCIATES, LLC


104 A WEST MAIN STREET, WAUNAKEE, WISCONSIN, 53597.

NDA T. PRIEVE & CHRIS W. ADAMS

PROFESSIONAL LAND SURVEYORS

PHONE: 608-255-5705 FAX: 608-849-9760 WEB: WILLIAMSONSURVEYING.COM

EXHIBIT "C"

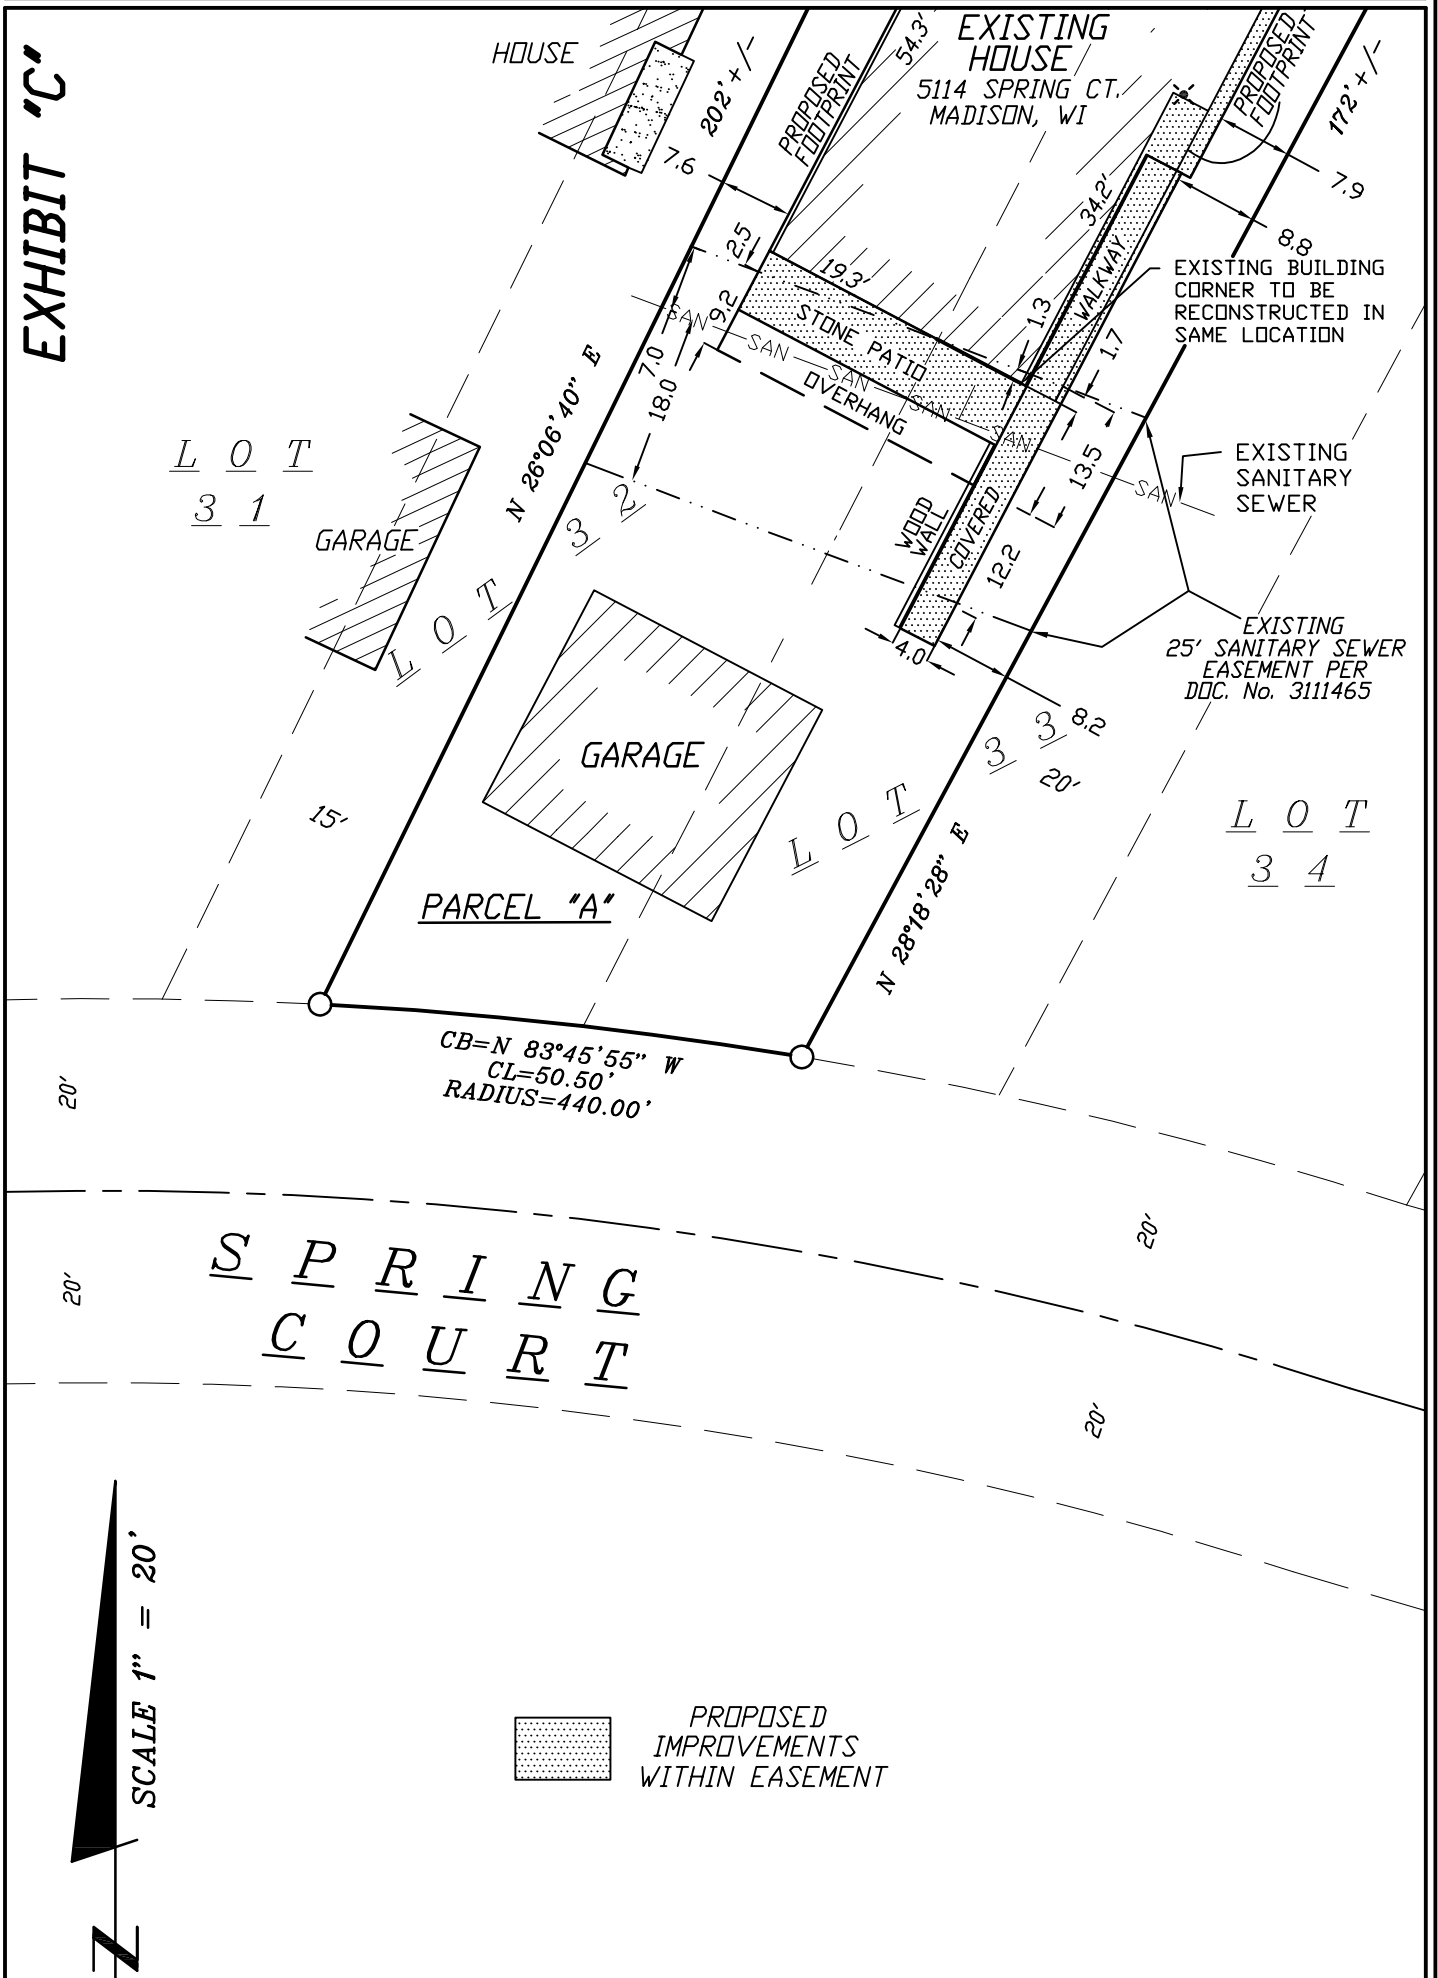

DATE: 9-15-2017

JOB NO: 16W-399

EXHIBIT C
(page 2 of 2)

LAND USE APPLICATION

Demolition Permit

Client:

Mr. and Mrs. Eisner

Architect:

XDEA

2 Horatio St

New York, NY 10014

Landscape Architect:

ZDA, Inc.

4797 Capitol View Road

Middleton, WI 53562

EISNER HOUSE

5114 Spring Court

Madison, Wisconsin


0 4 8 16

Site Elevations Proposed

Scale: 1/16" = 1'-0"


Date:

A-012

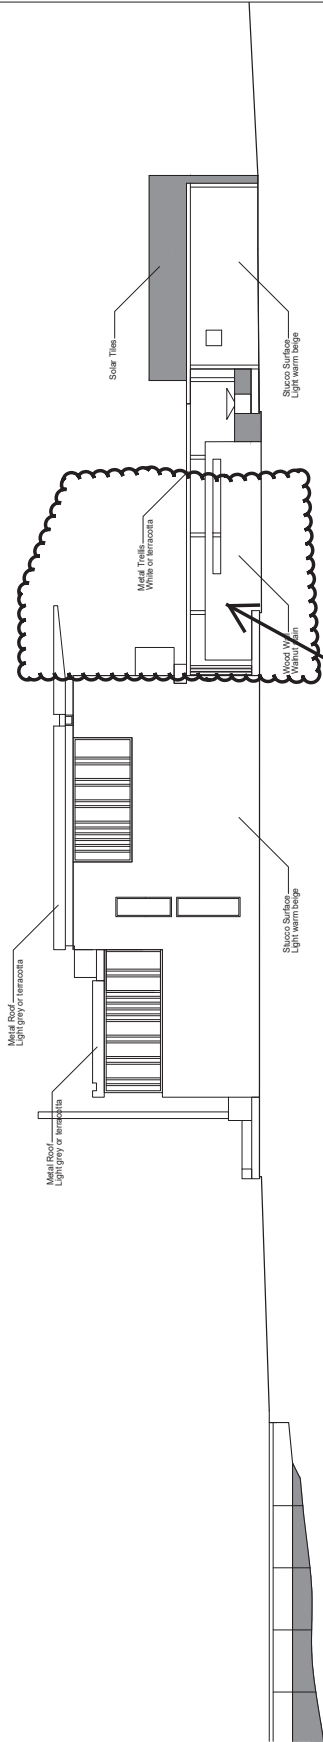

WEST ELEVATION

PERMITTED
ENCROACHMENTS

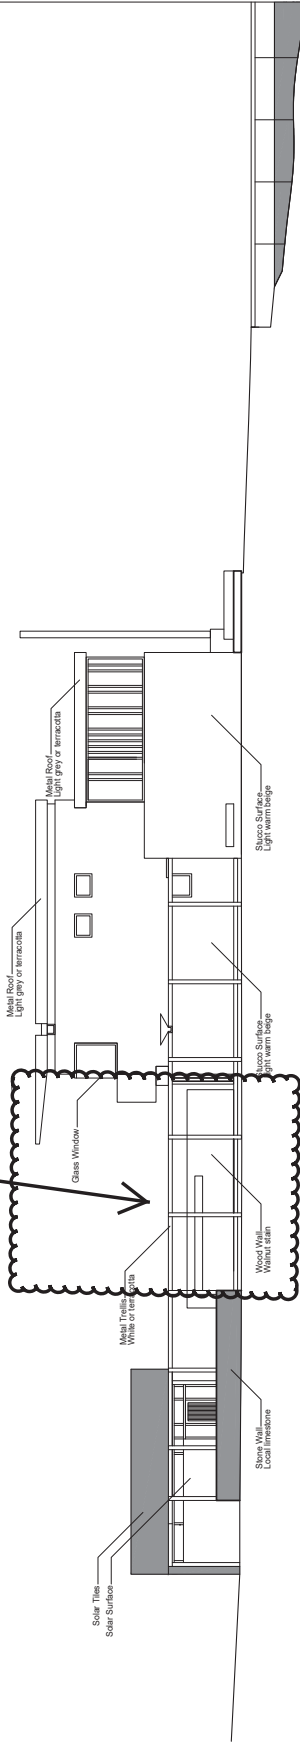

EAST ELEVATION